




B. M. 128.12 in Mueller Fire Plug N.W.  
cor. McComas & 15th St. No. 1

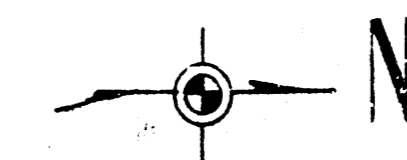

Plan Scale 1" = 40'  
Profile Scale 1" = 40' Vert.

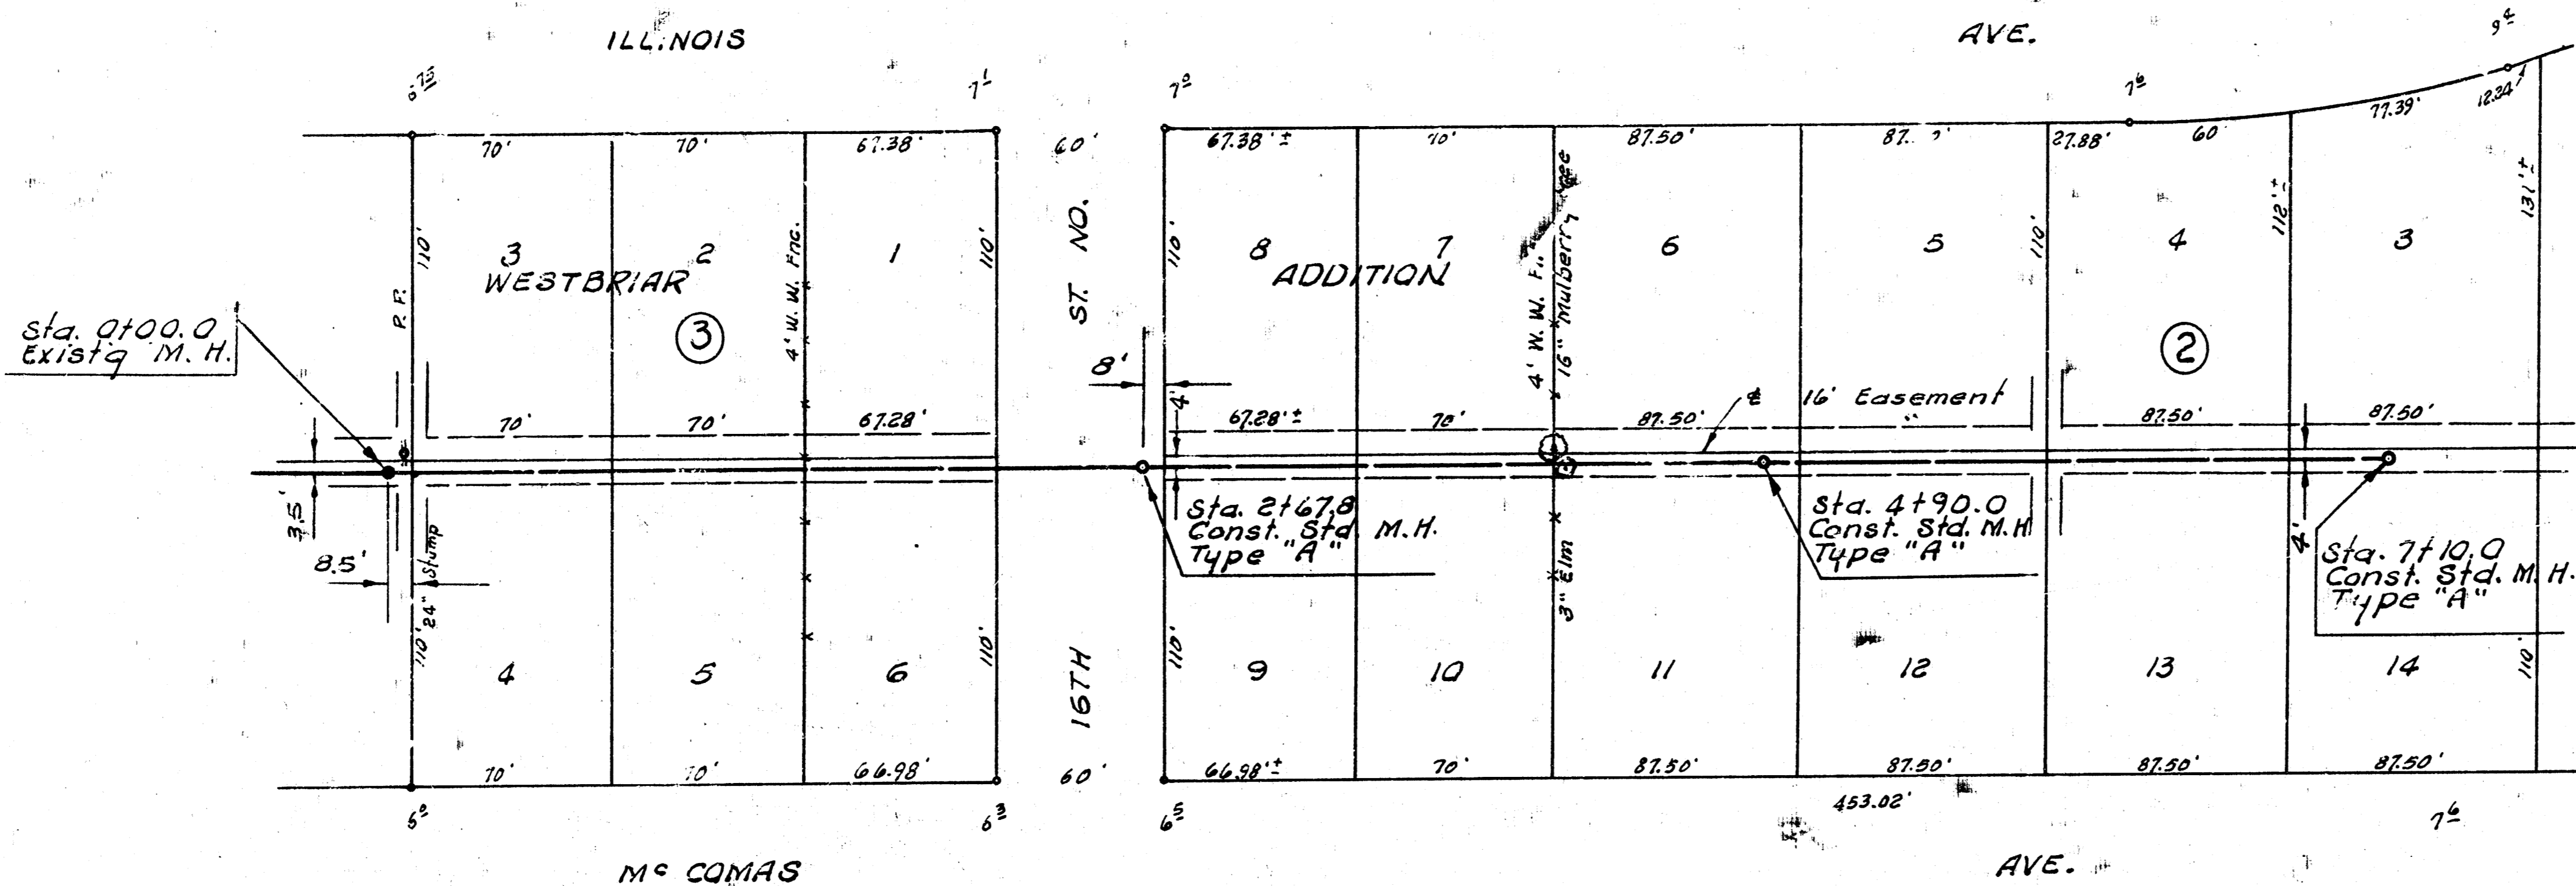

Survey by G. W. B. 1000-Y  
Checked by B. Y.

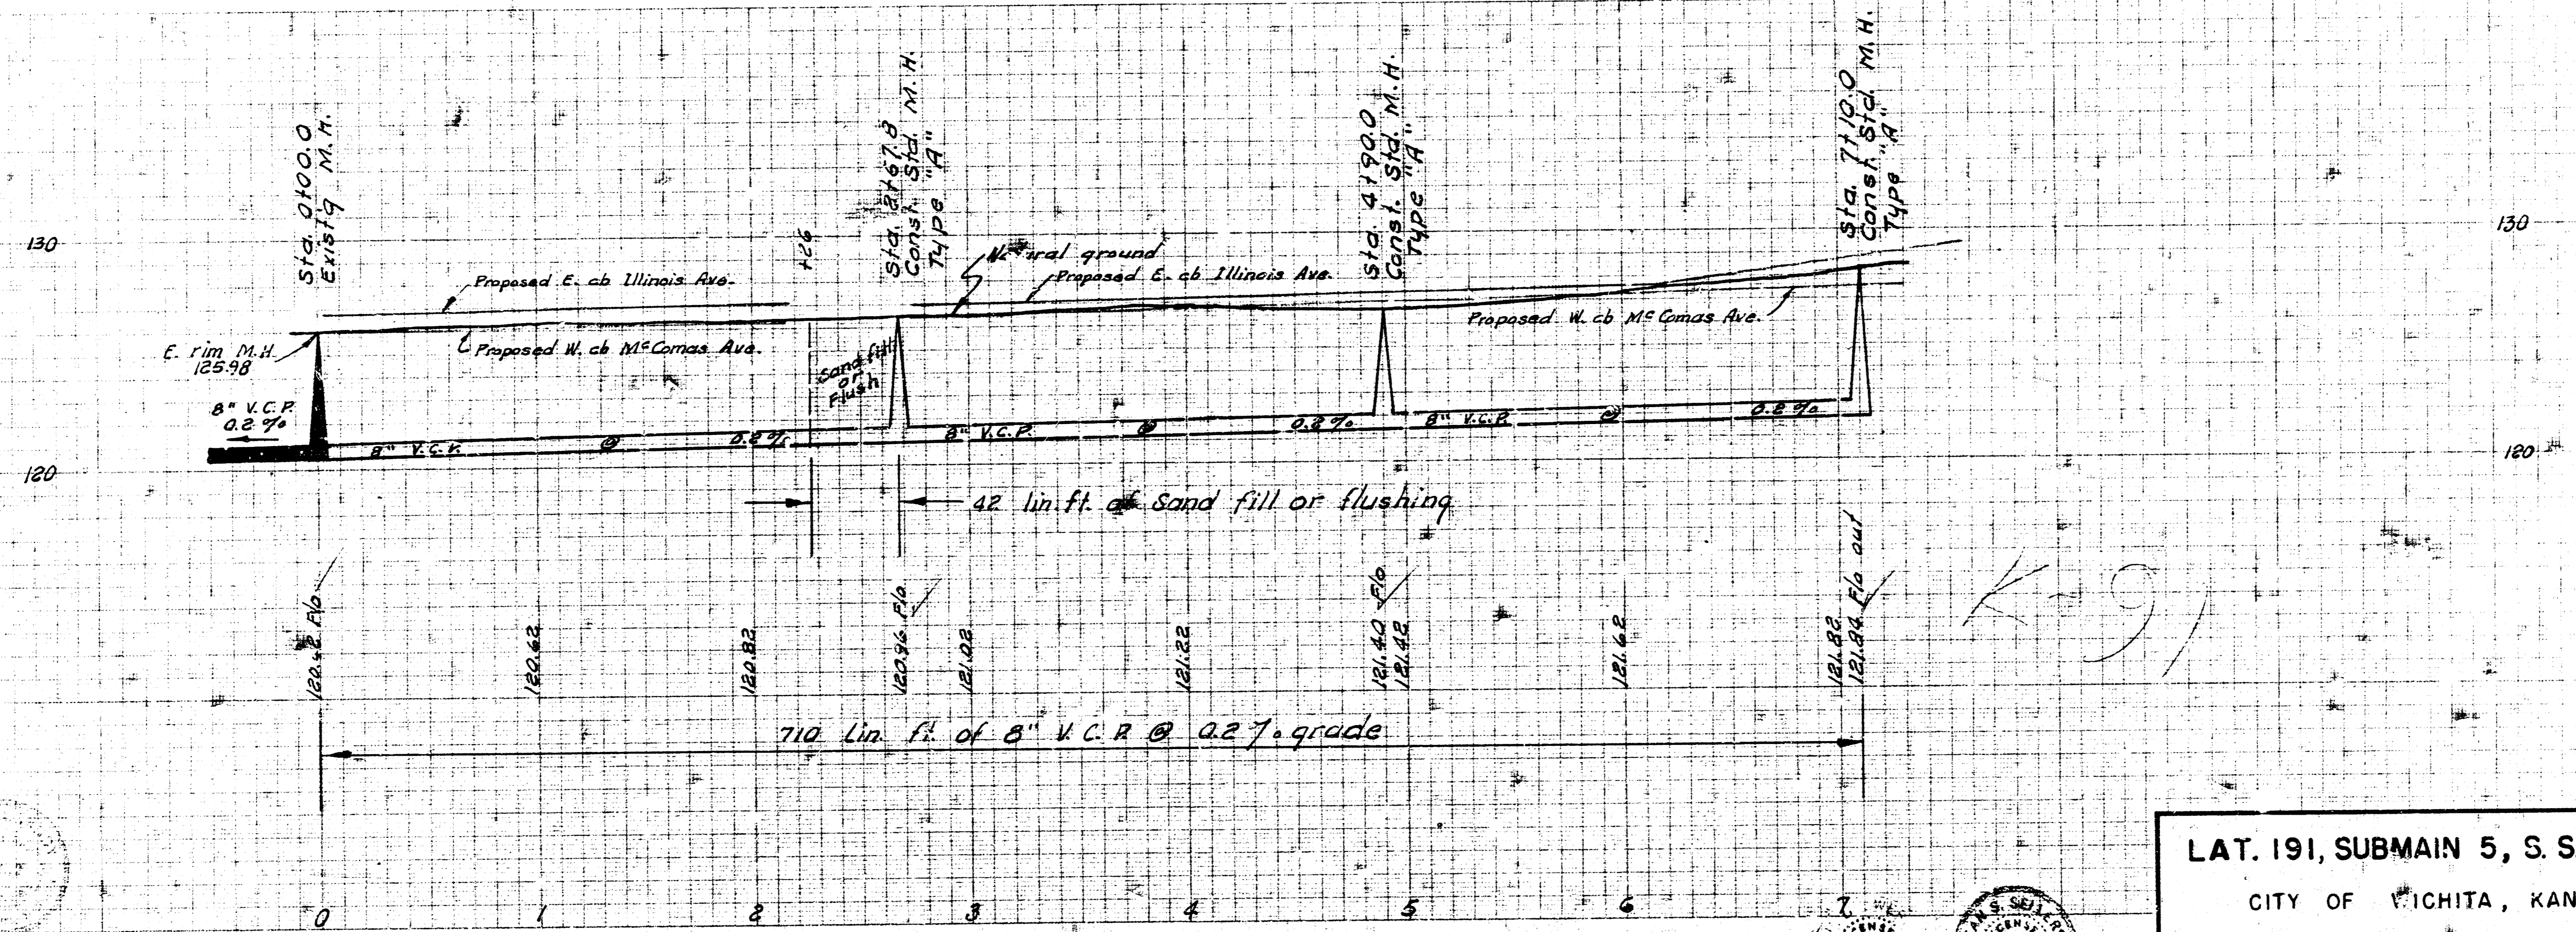

LAT. 191, SUBMAIN 5, S. S. NO. 22  
CITY OF WICHITA, KANSAS  
B. E. SMITH CITY ENGINEER  
JUNE 1966 PROJECT NO. C26-13

