
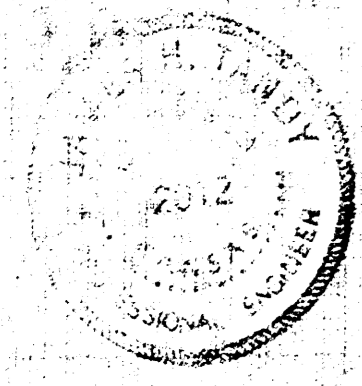


PLAN SCALE: 1"=40'
 PROFILE SCALE: 1"=4' HORIZ.
 1"=4' VERT.

B.M. 119.36 R.R. Spike S.W. Side Tel. Pole N.E. Corner 2nd & Florence.
 B.M. 120.45 "M" In Mueller Fire Hydrant S.E. Corner Douglas & Nevada.

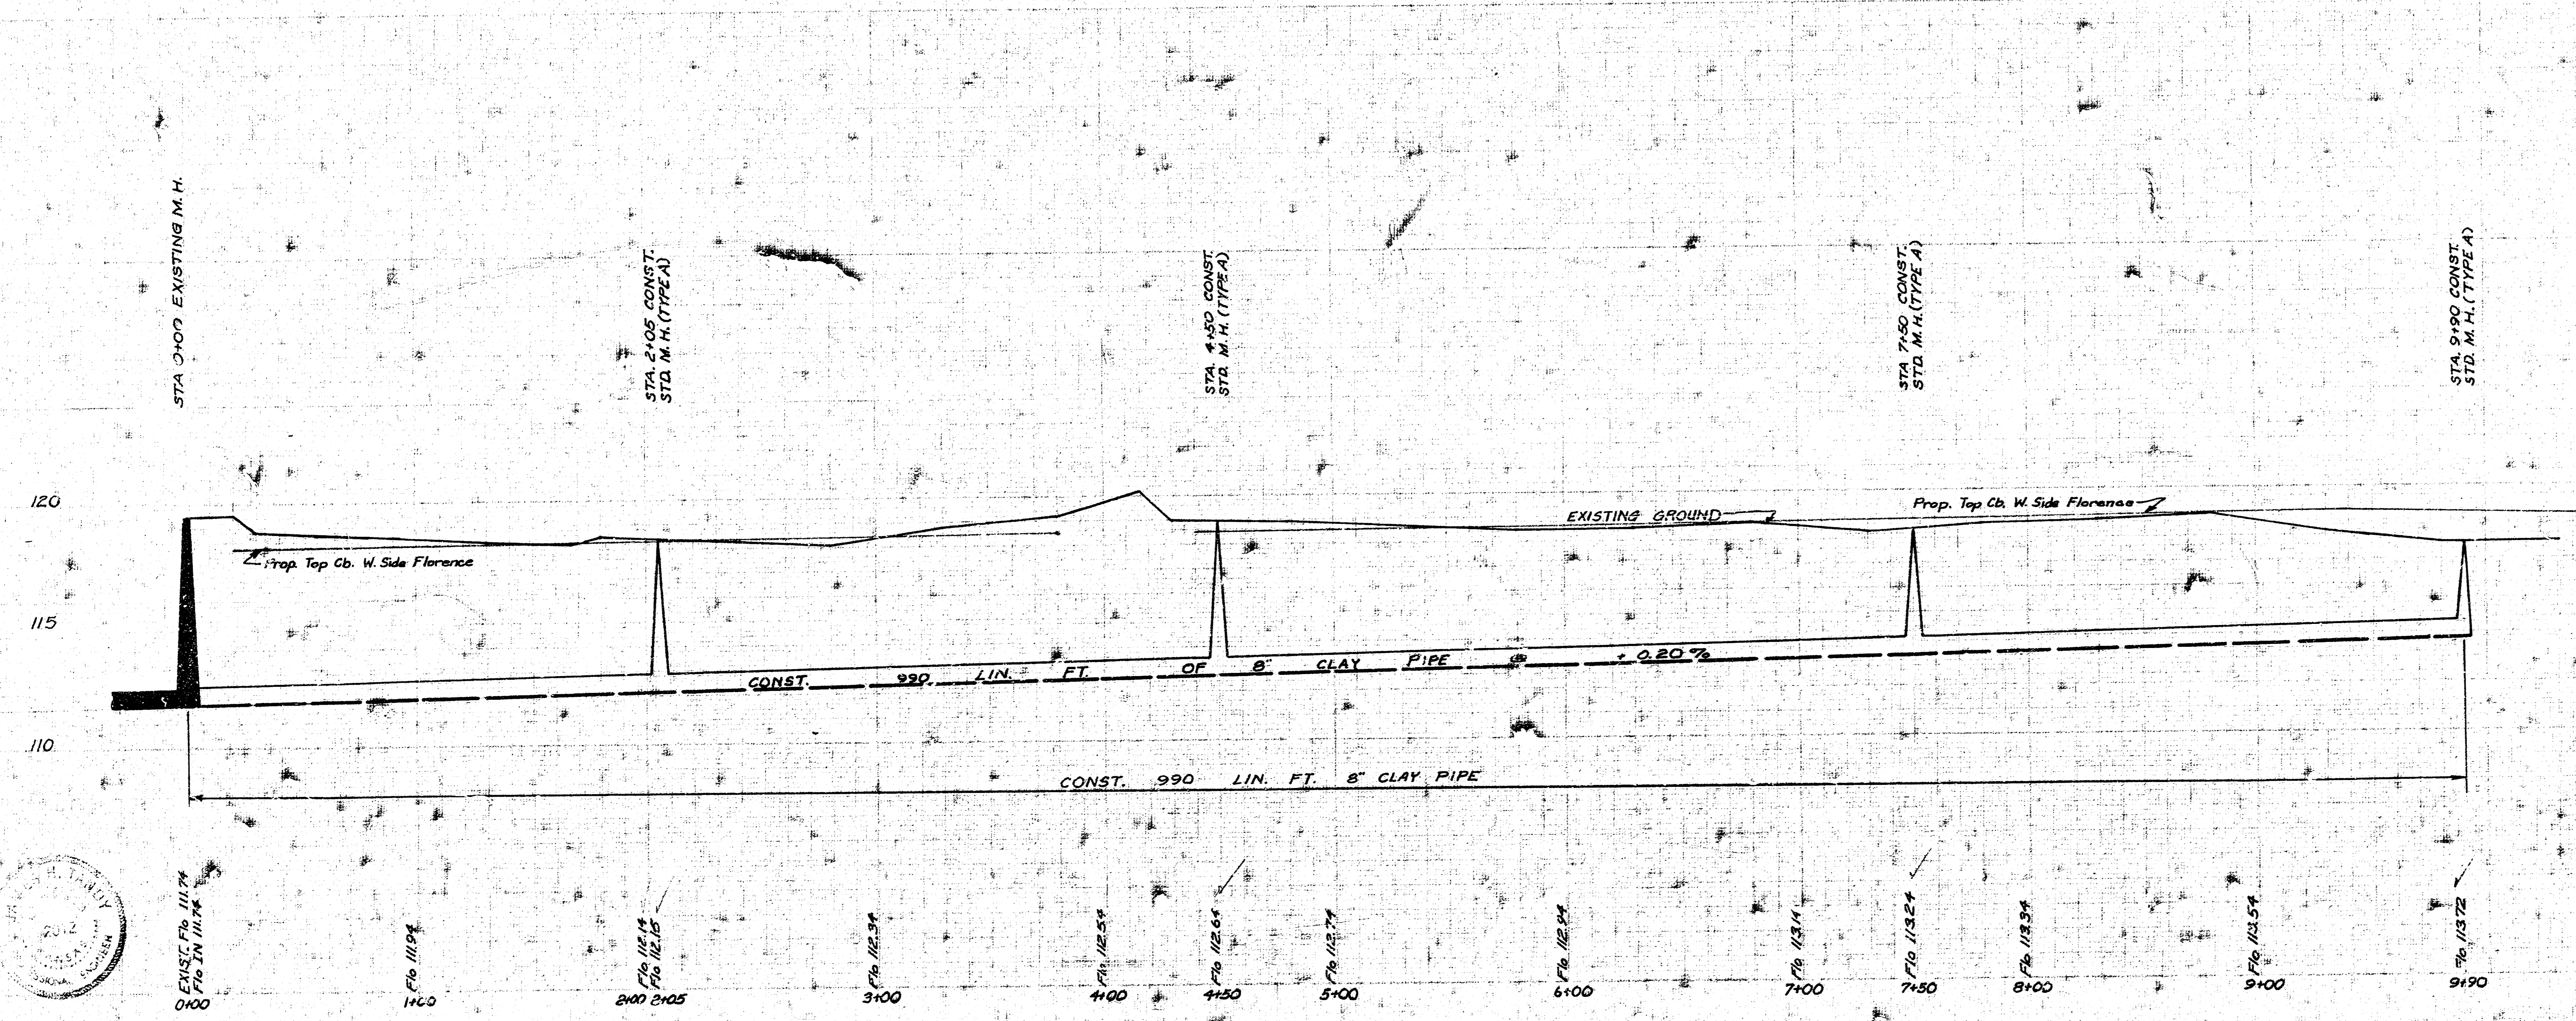

LAT. 203, SUB. 5, S.S. 22
 CITY OF WICHITA, KANSAS
 R. W. LINN - CITY ENGINEER
 PROJ. NO. DBKL 569056
 MAY, 1972