



LAT 1 SUB. 6 SAN SEWER 22  
PROJECT No C25-9T SHEET 2 OF 4


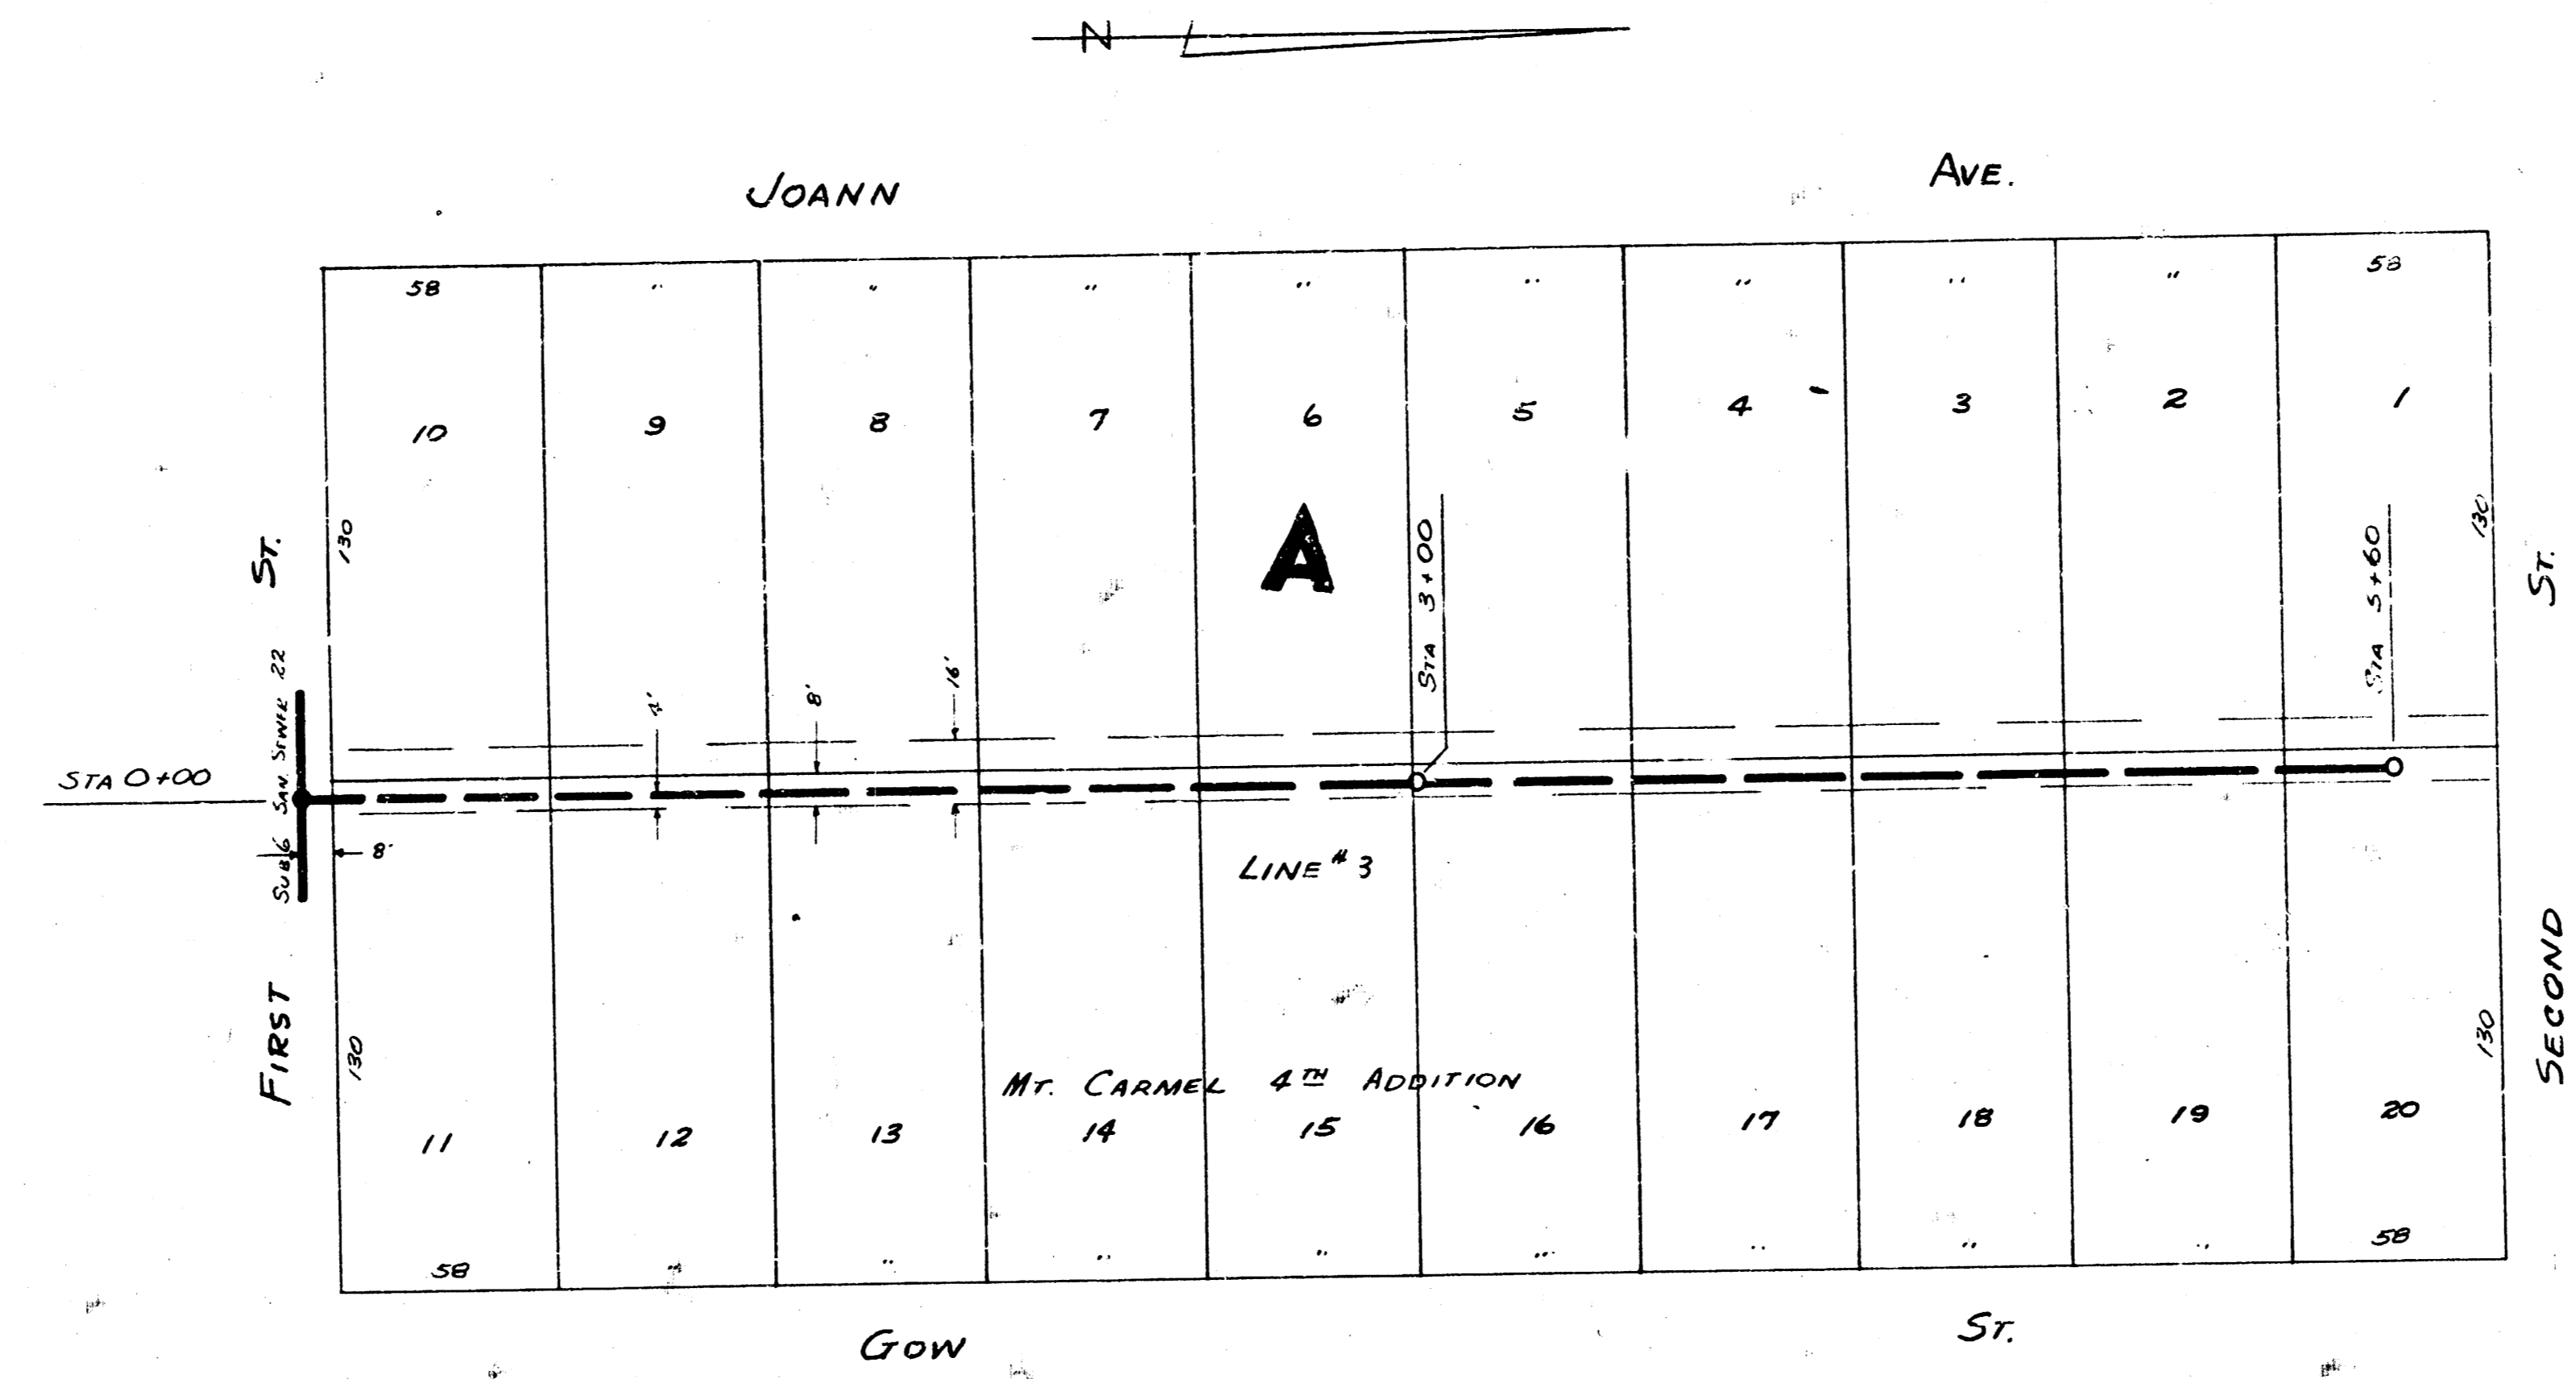


B.M. 117.83 STAN. NW COR. 2ND SHERIDAN

PLAN SCALE 1"=40'  
PROFILE SCALE 1"=40' HOR., 1"=4' VERTICAL

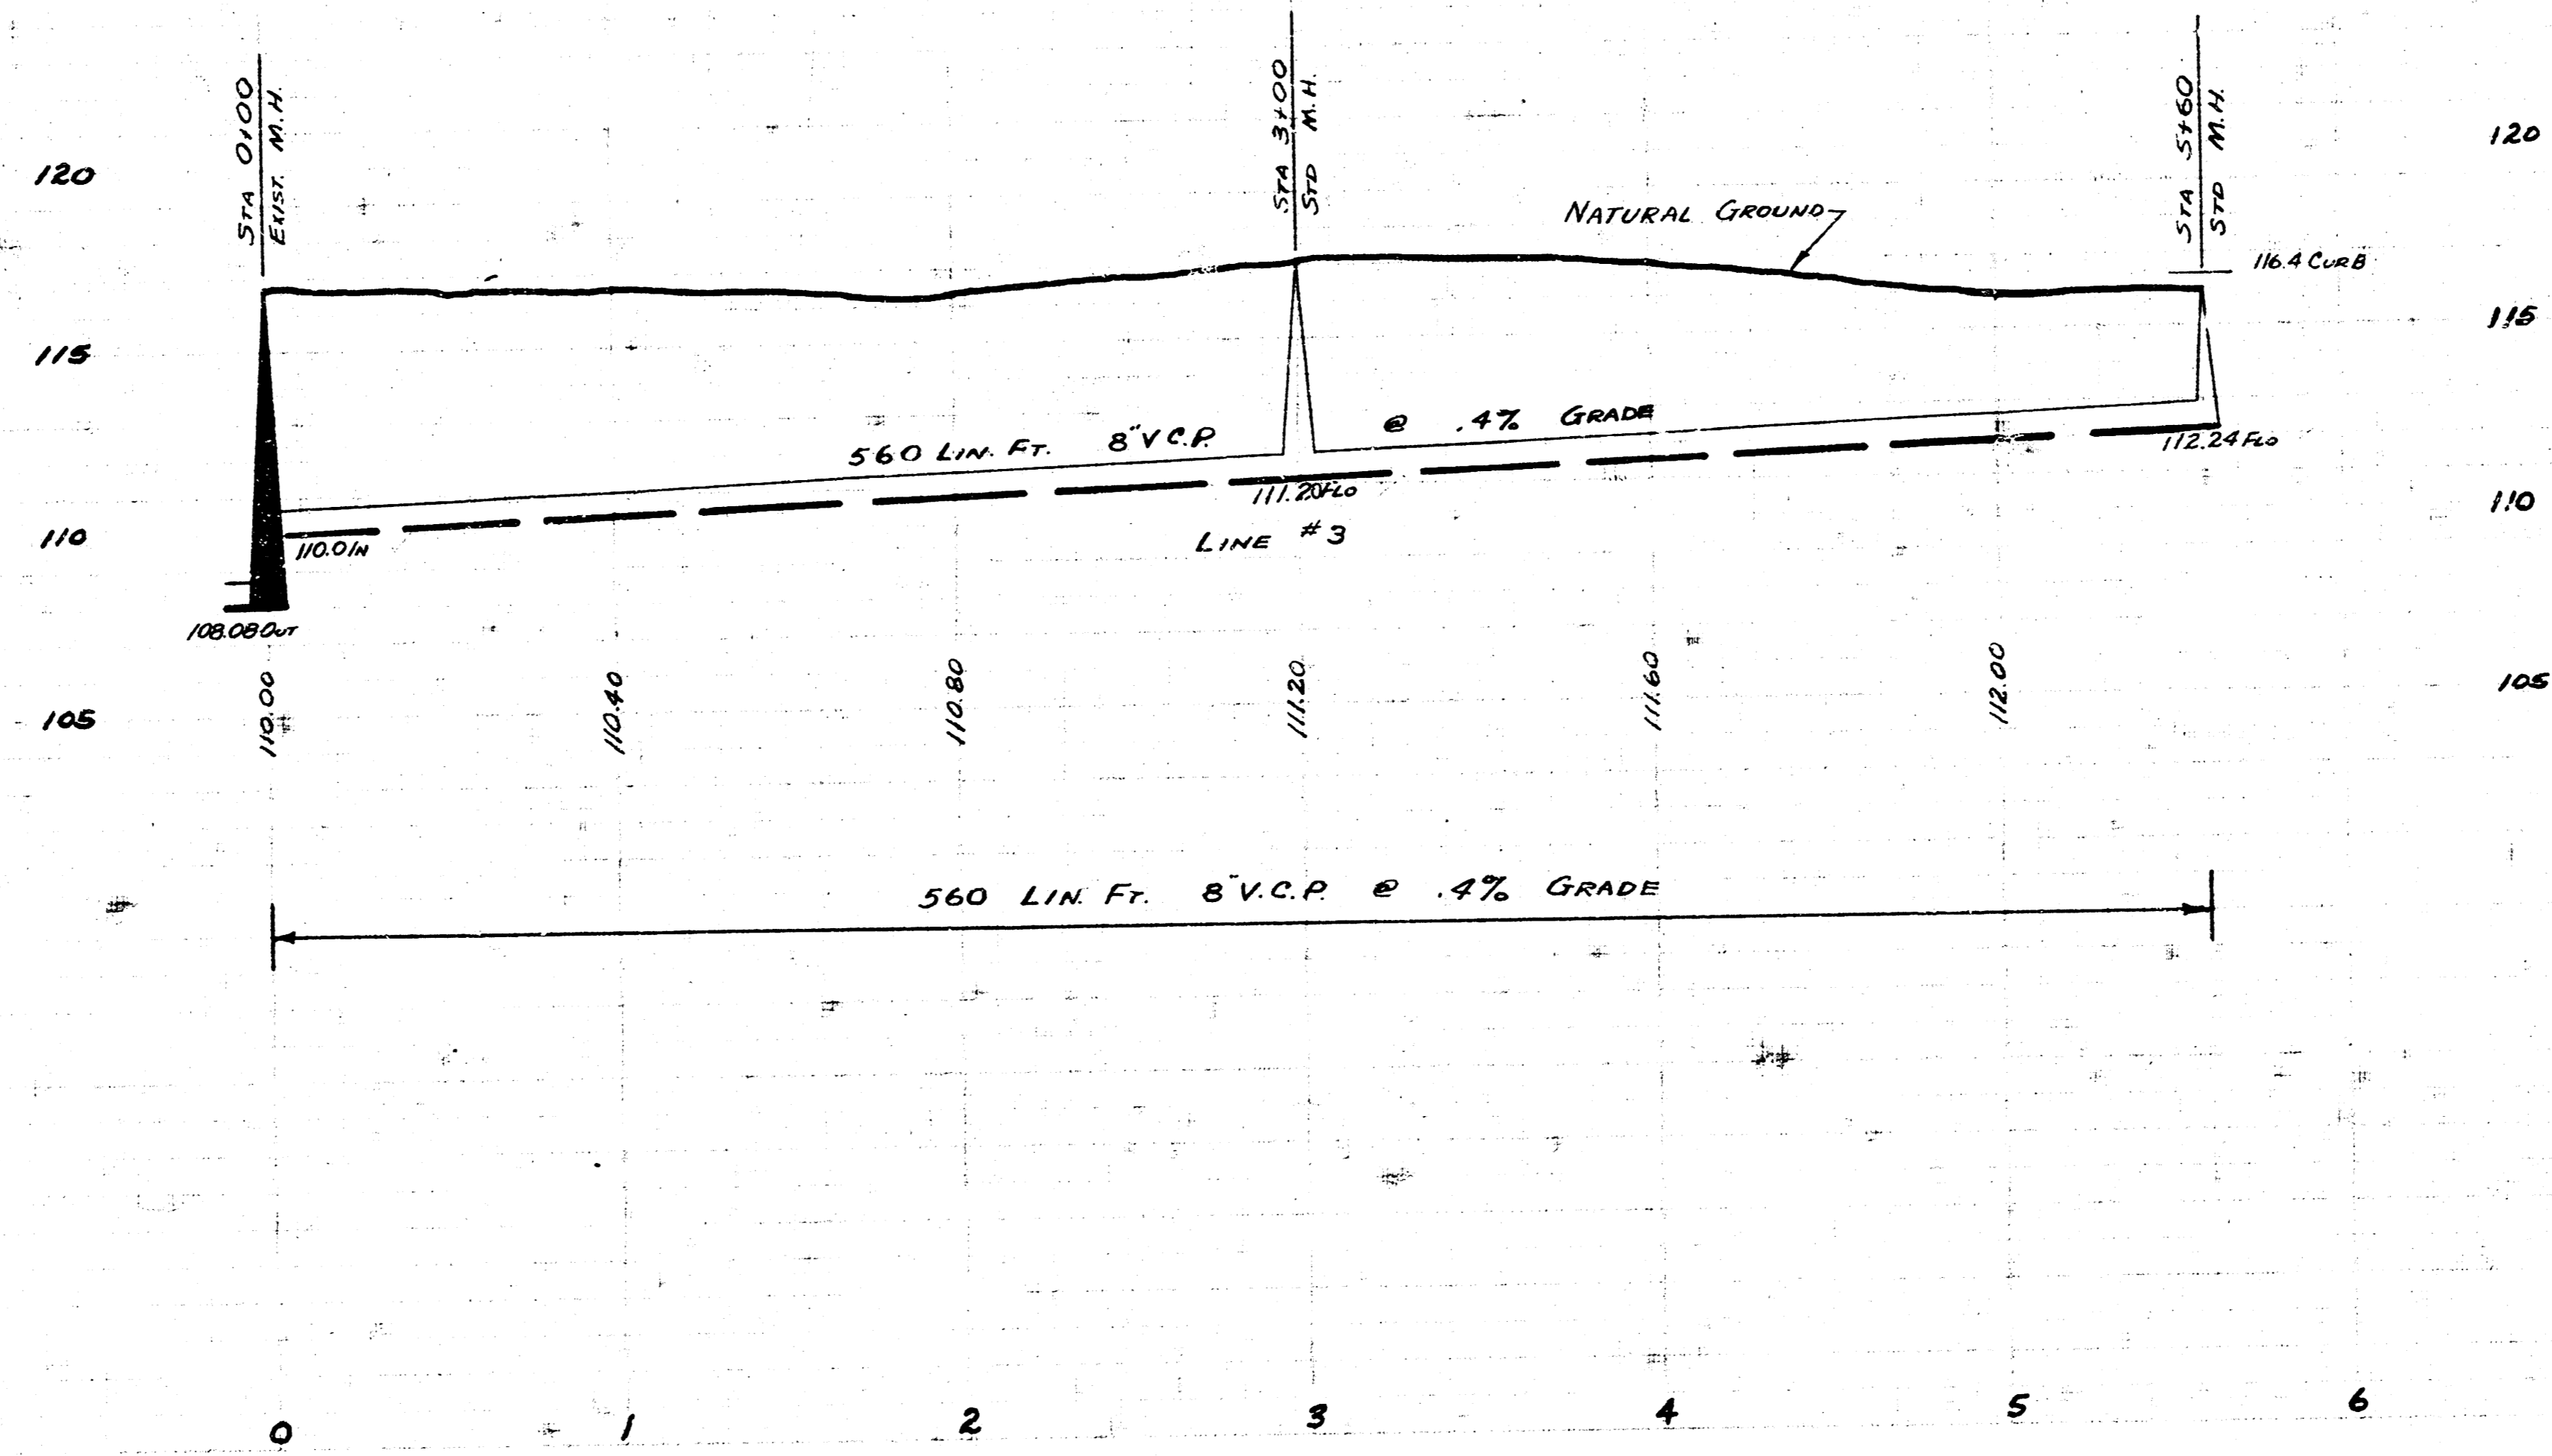

LAT 1 SUB 6 SAN SEWER 22  
PROJ. NO. C25-97 SHEET 3 OF 4

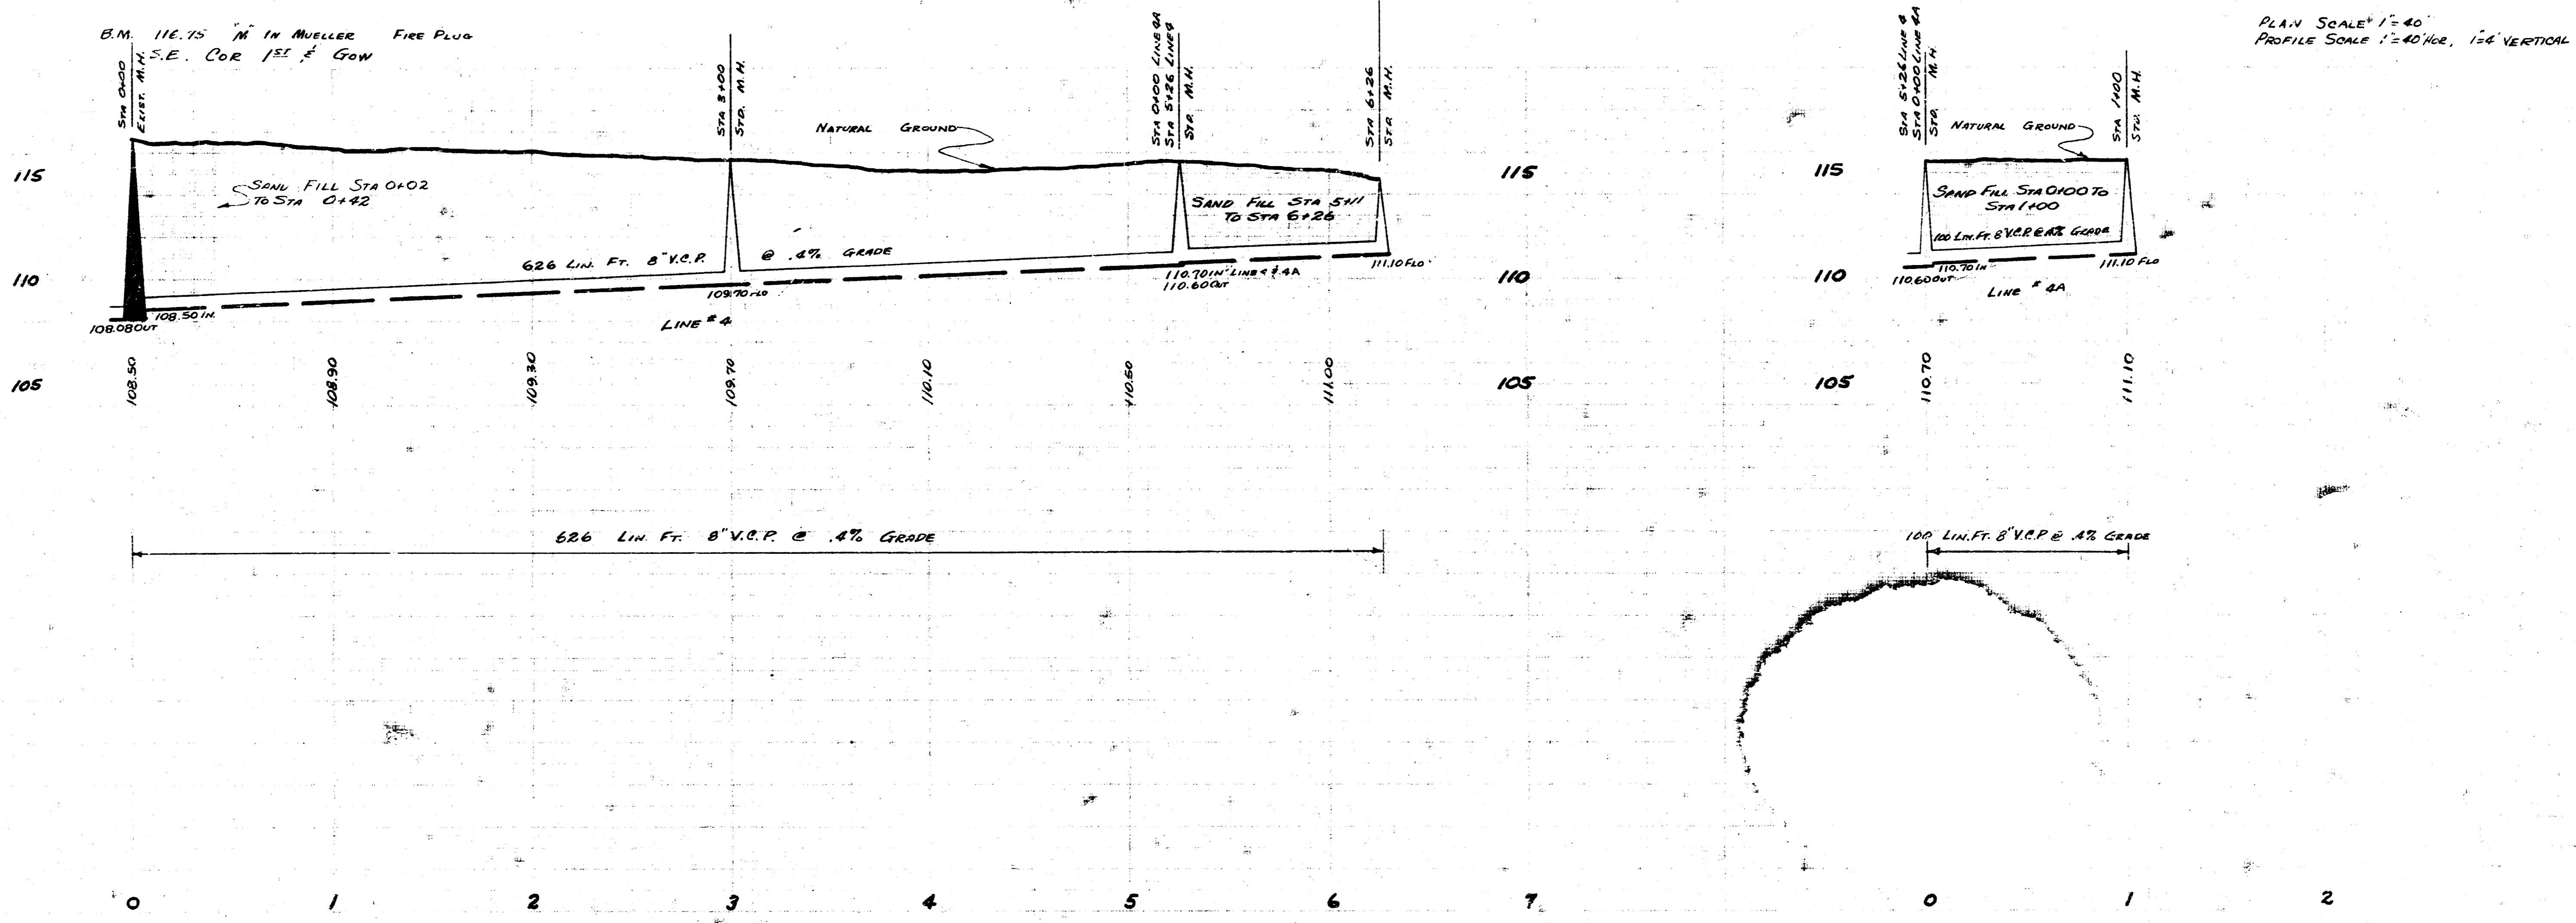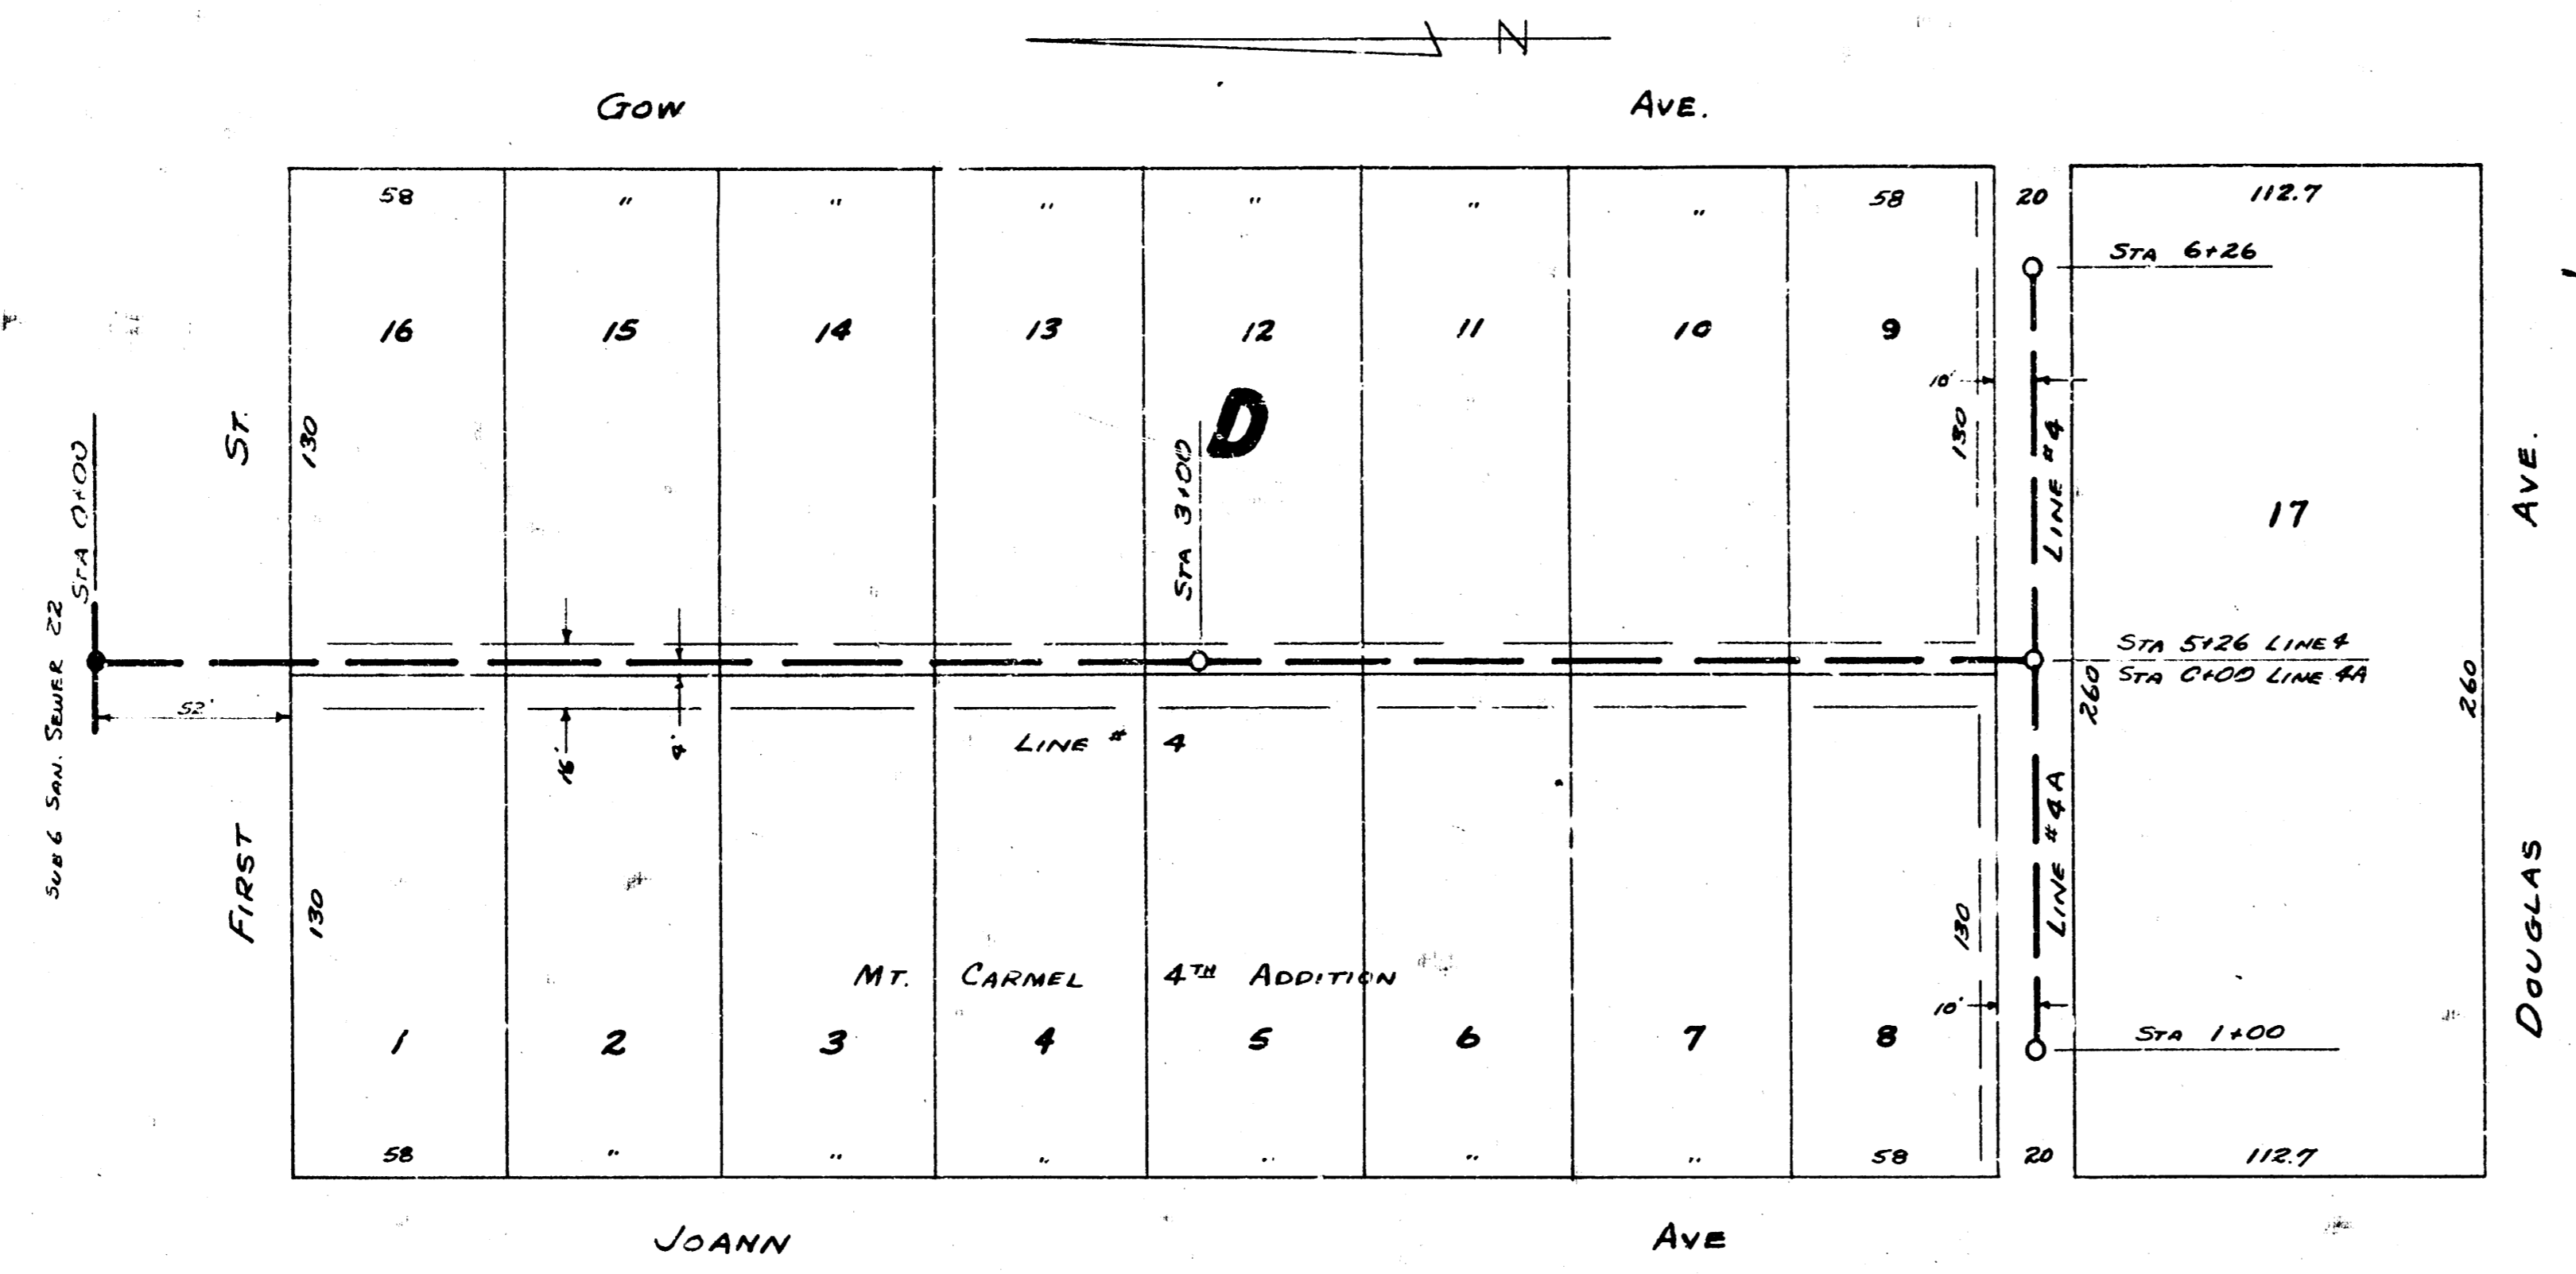

LAT 1 SUB 6 SAN SEWER 22  
 PROJ. NO. C25-97 SHEET 1064