



Survey / Mason Notebook 1435
 Plan D. Sellers
 Checked
 Date Mar. 1956

B.M. 124.04 N. Rim M.H. 0+00 B.M. 118.44 Strip Bench N.S.P.P., SS 2nd, EL. KIMMEL N.

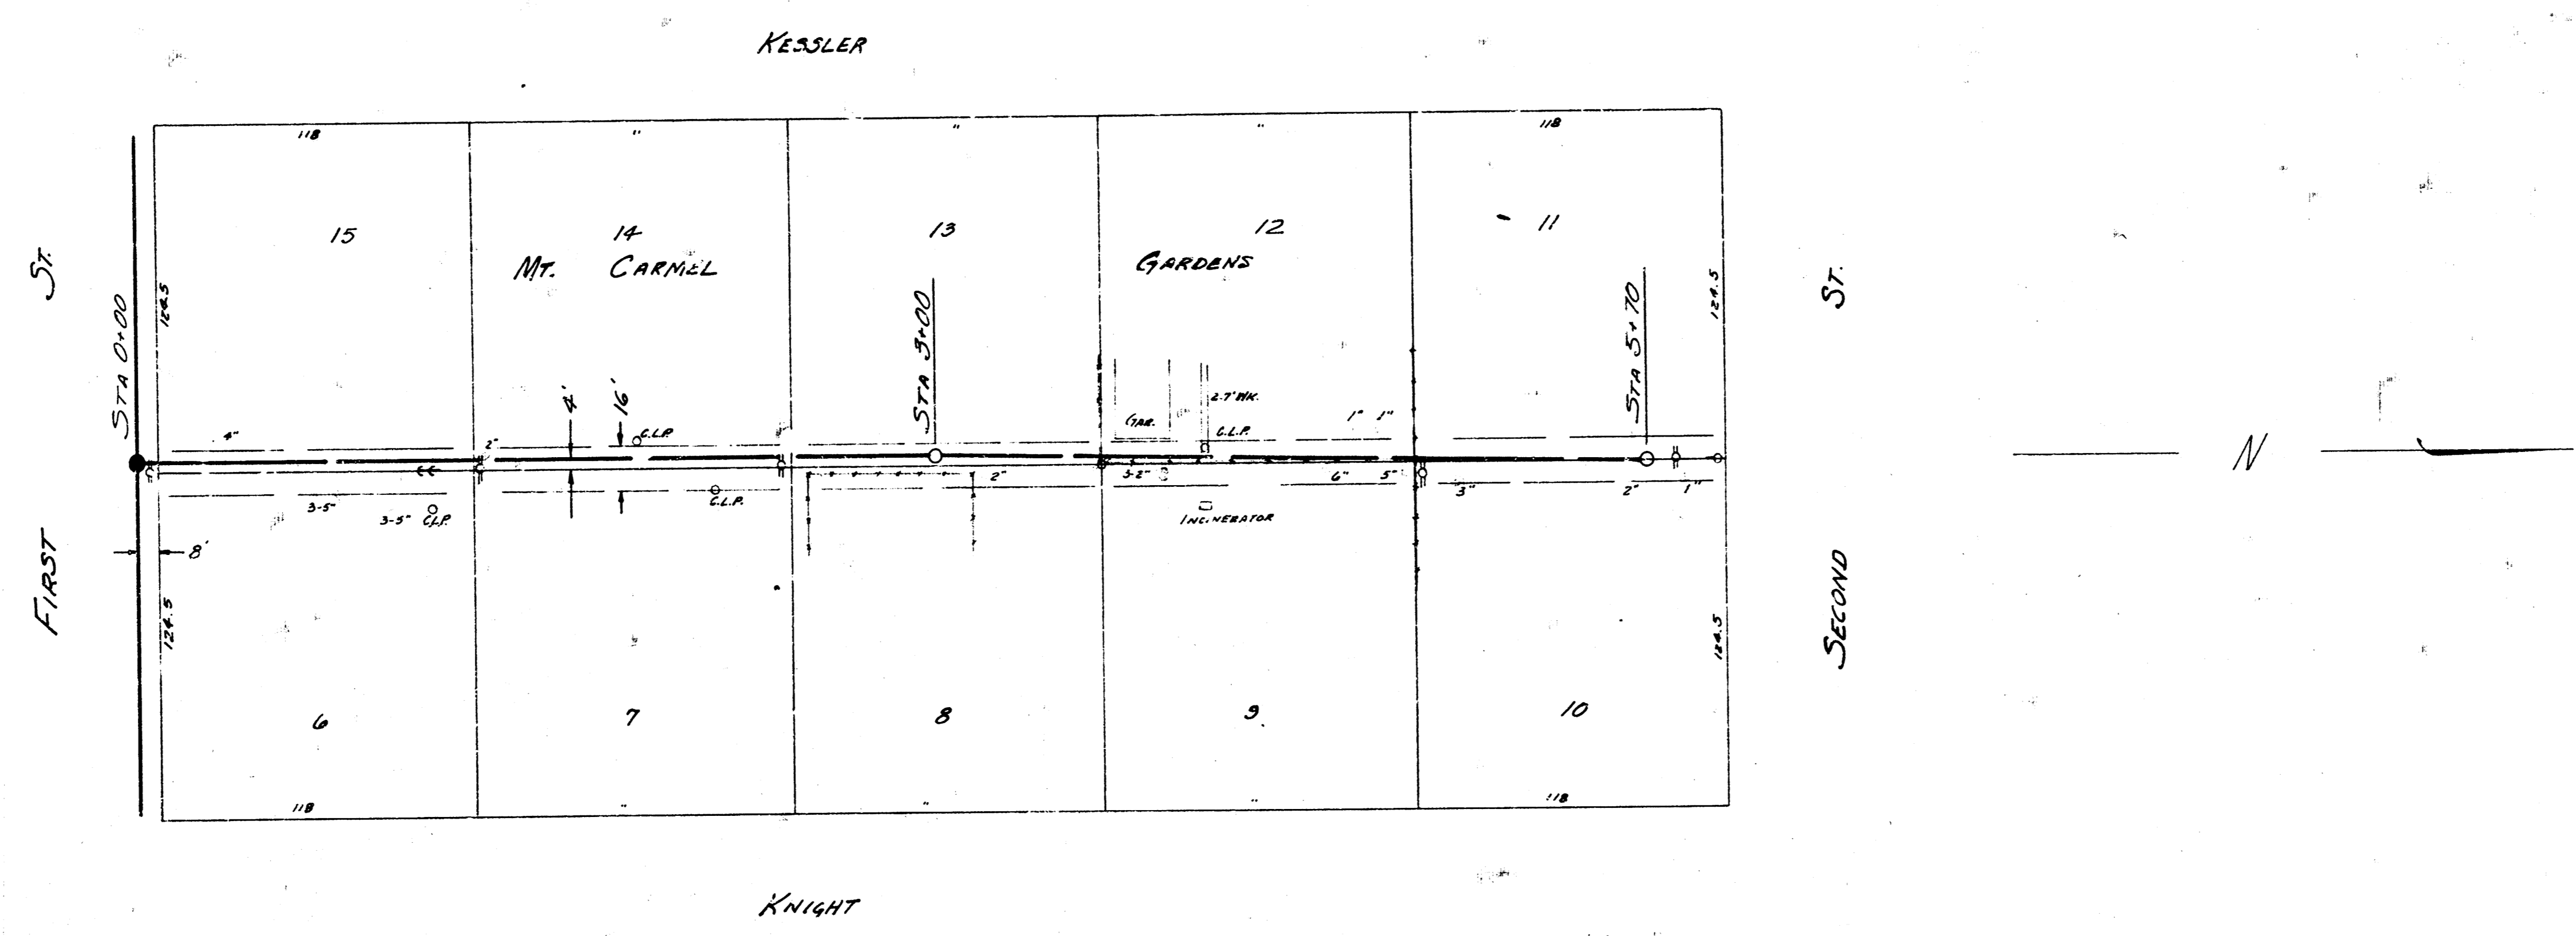

PLAN SCALE 1"=40'
 PROFILE SCALE 1"=40' HOR. 1"=4' VERTICAL

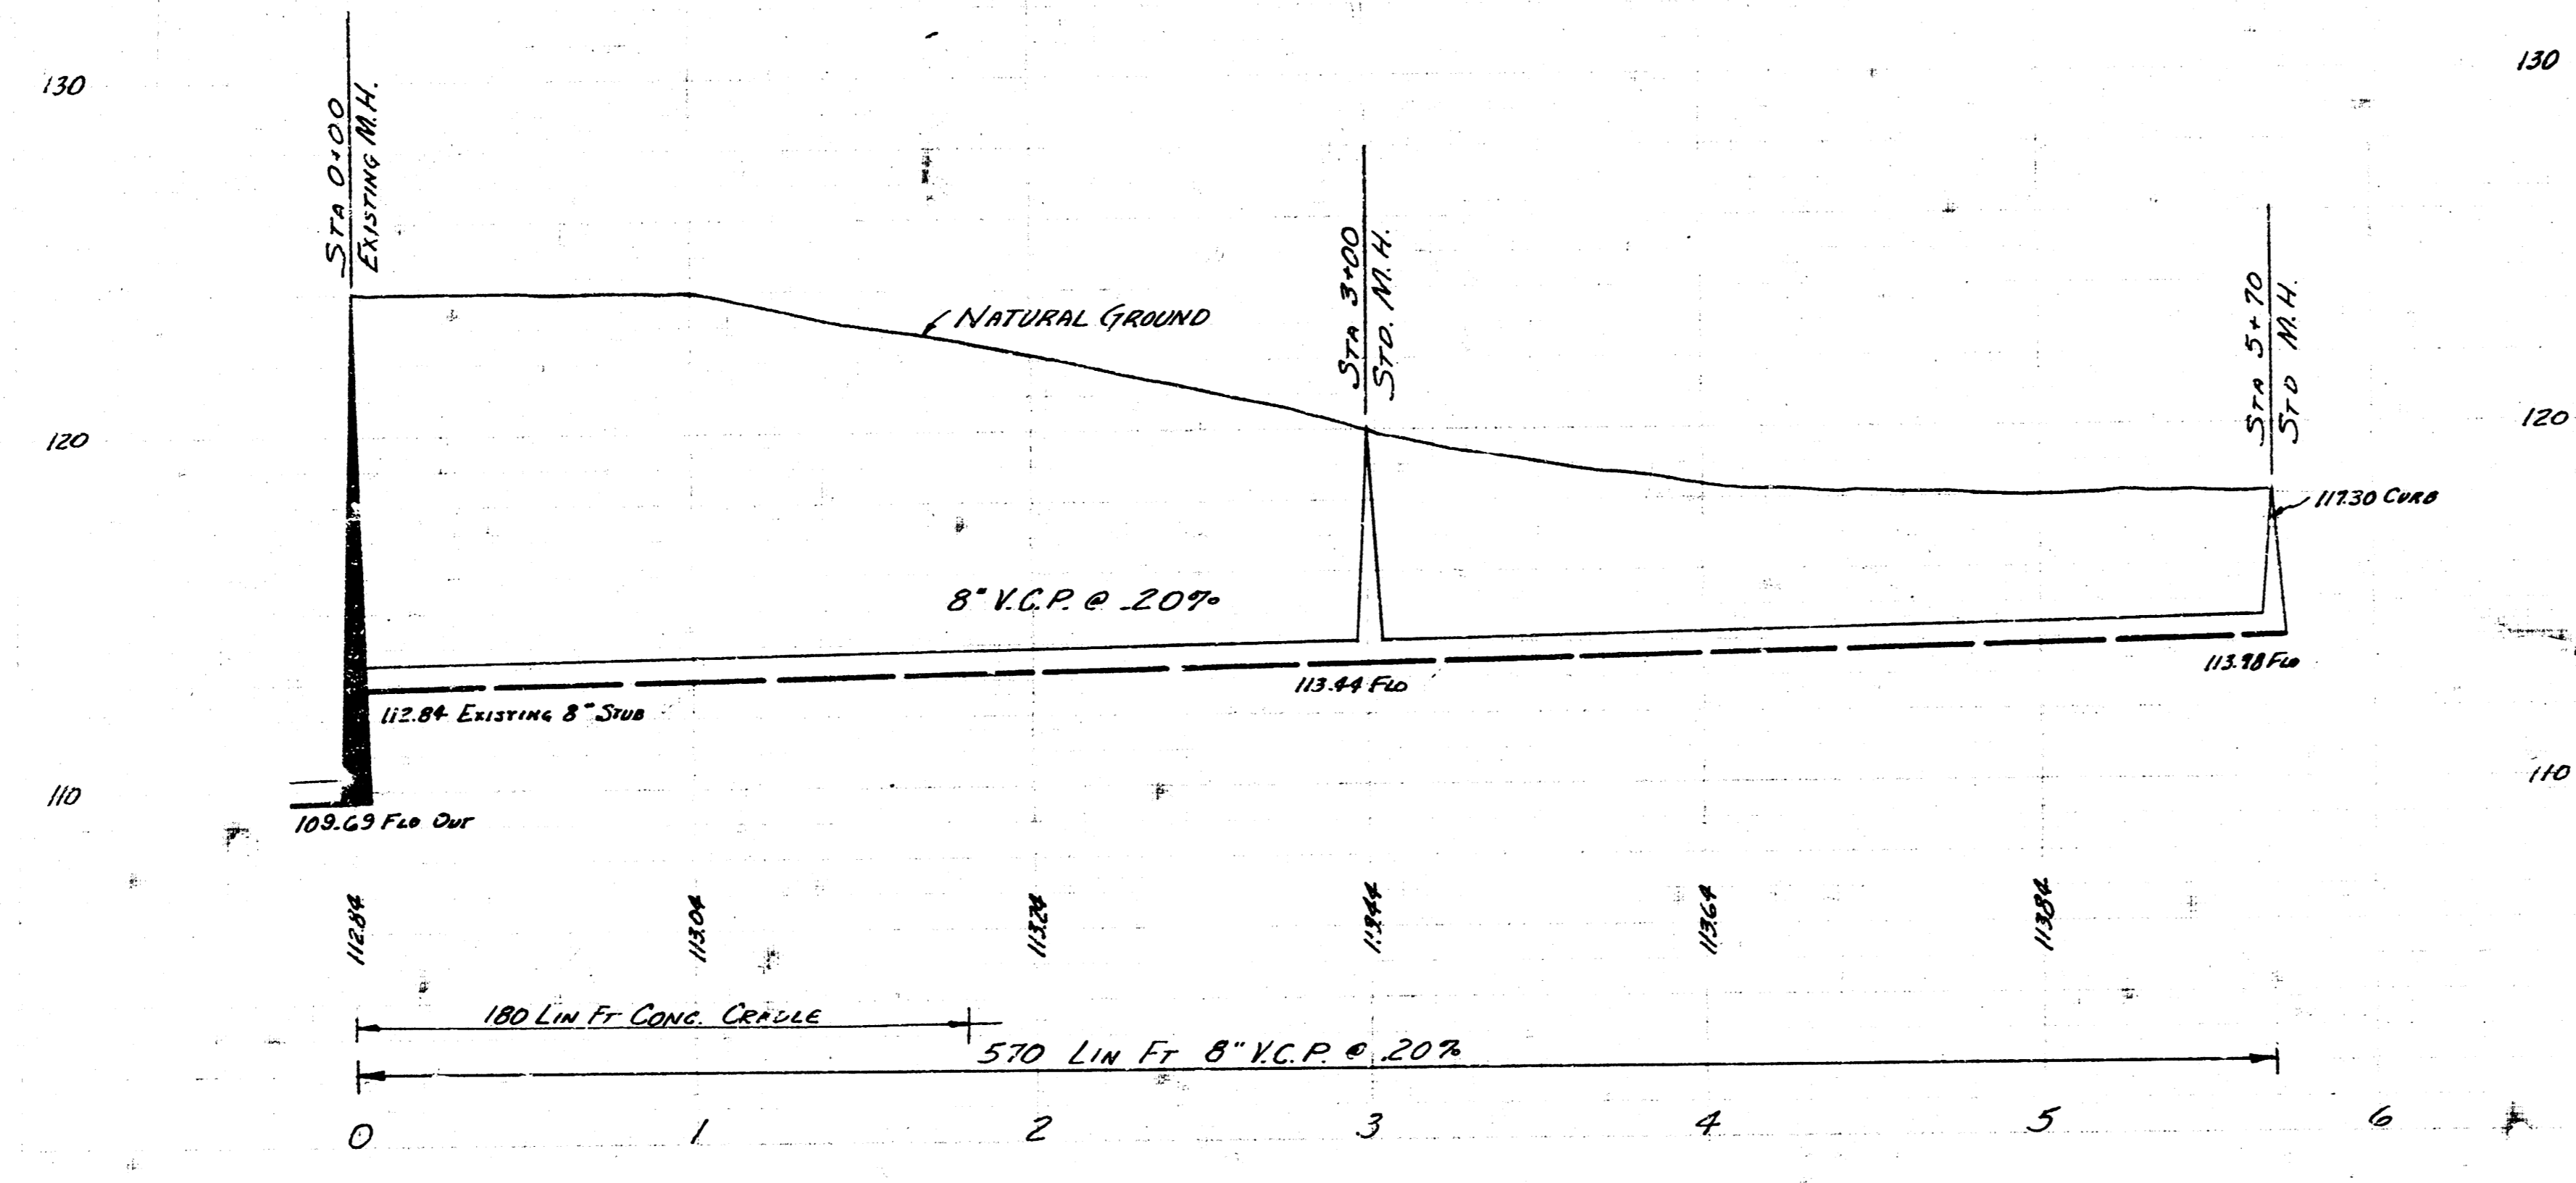

LAT. 3 SUB. 6 SAN. SEWER 22
 CITY OF WICHITA, KANSAS
 B.E. SMITH CITY ENGINEER
 MARCH 1956 PROJECT No. C26-15

2 3 8 10