

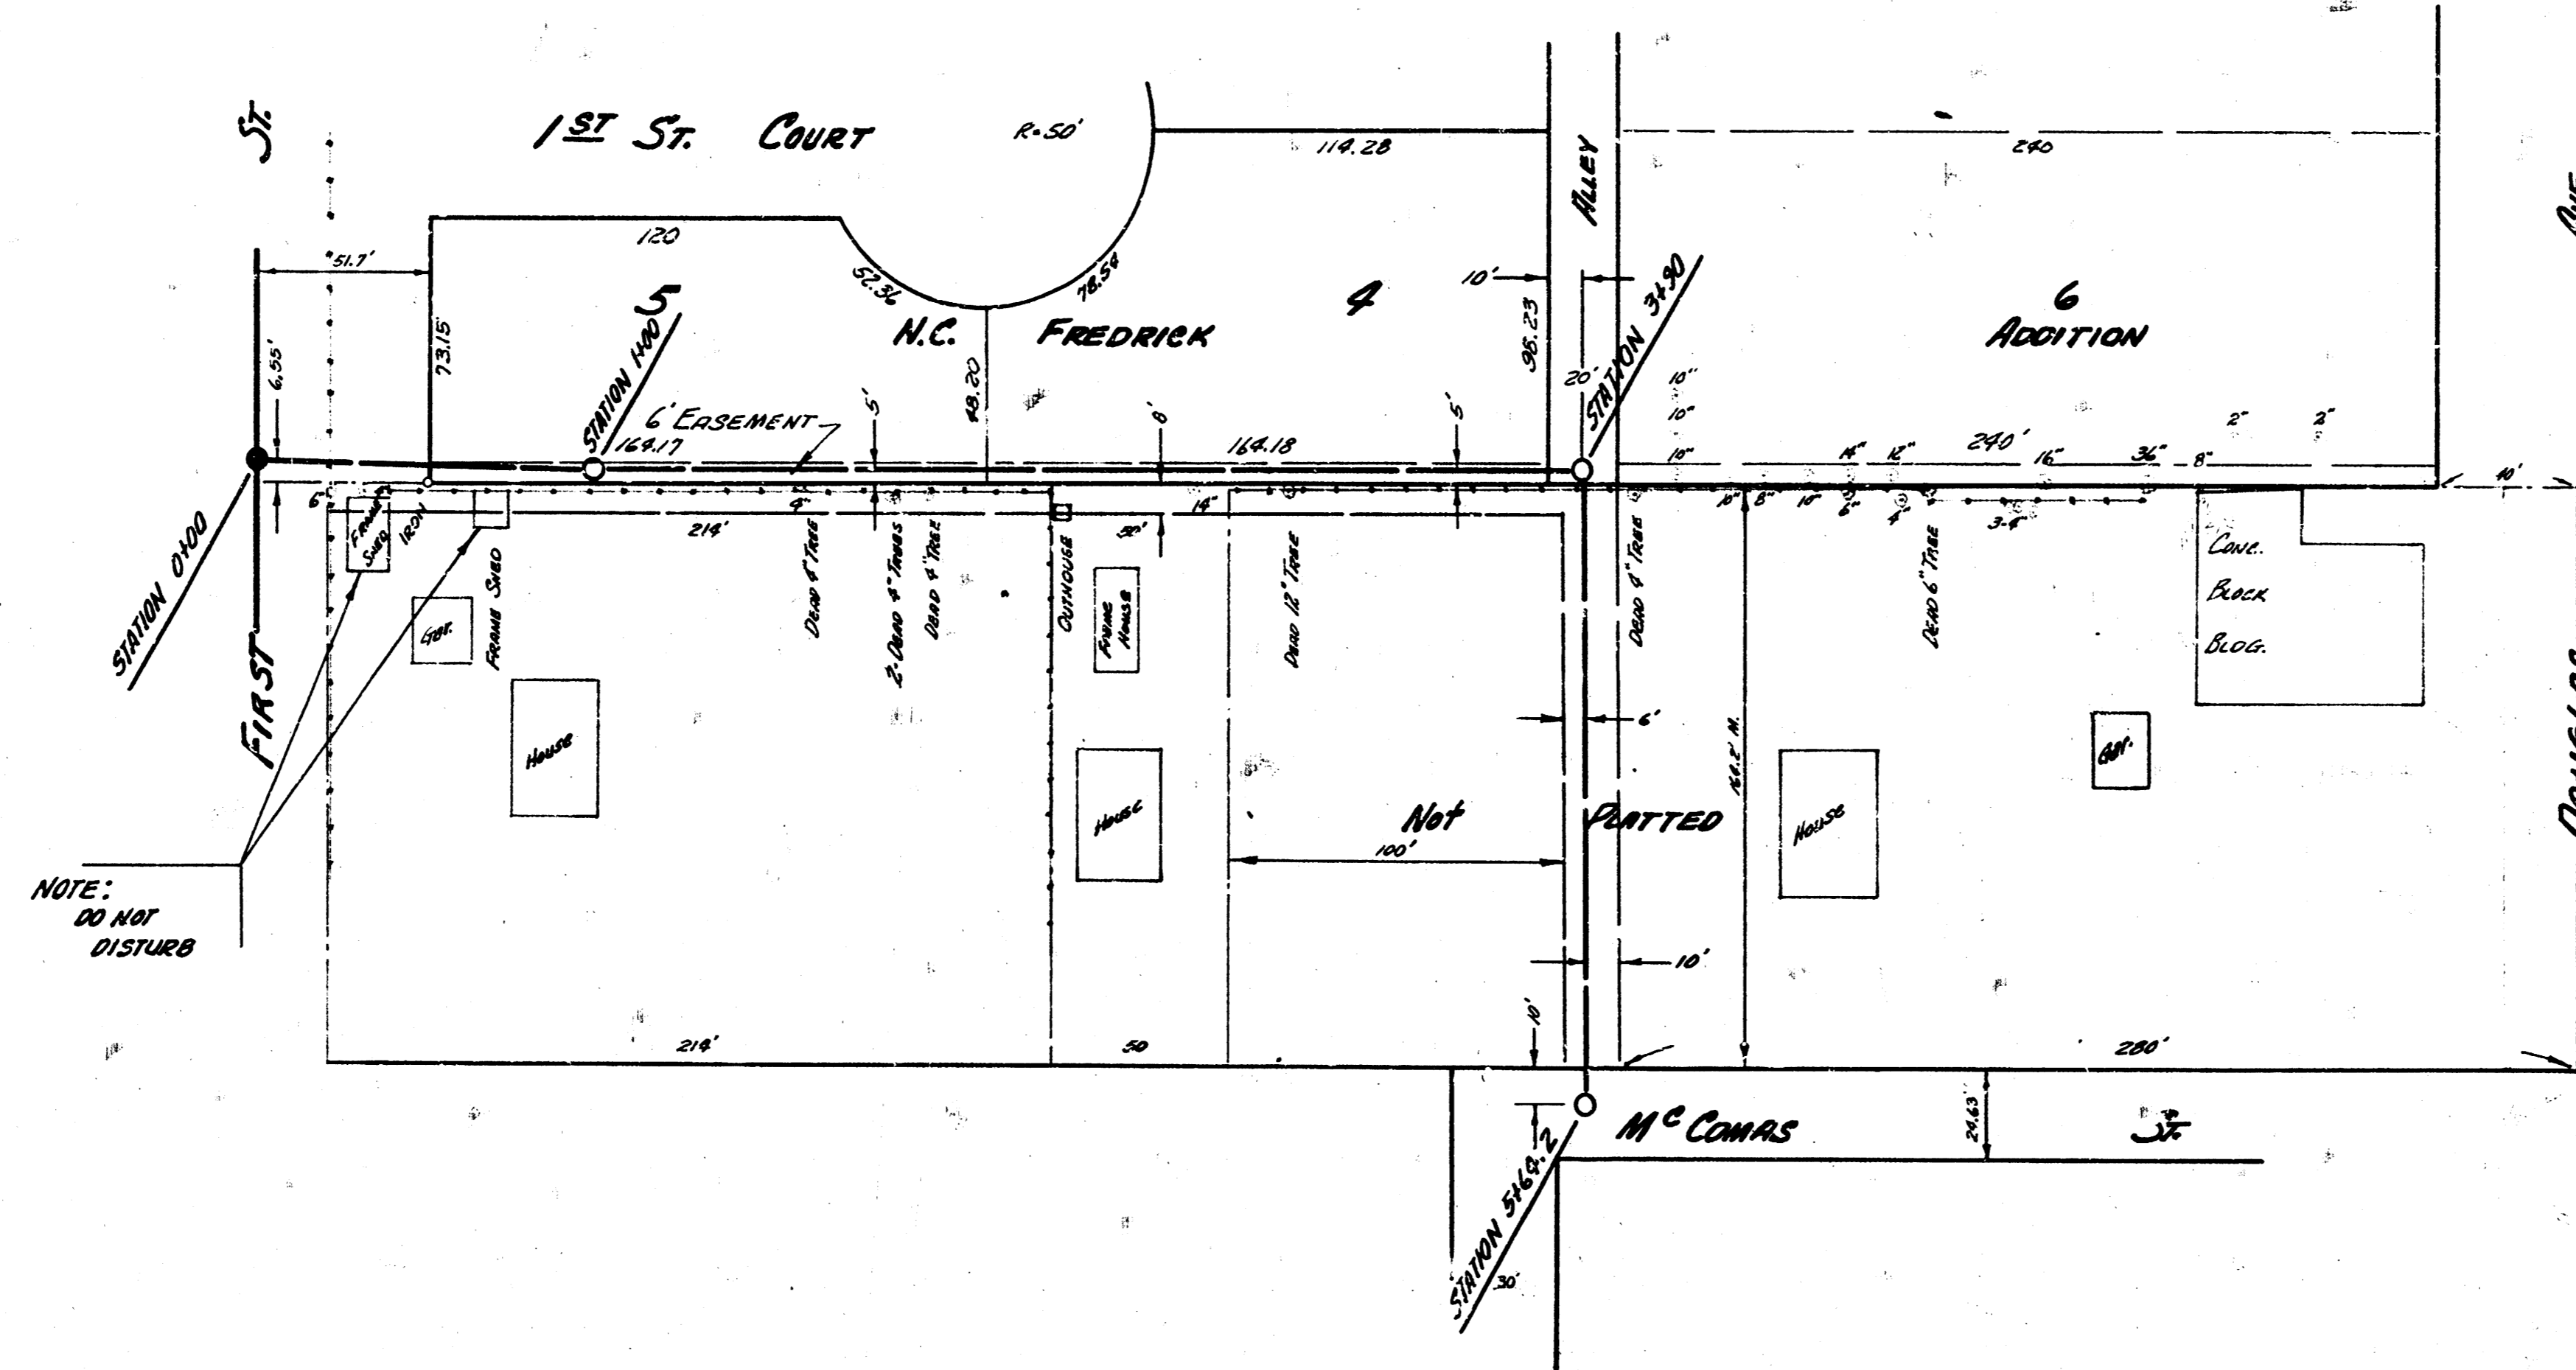


Survey by Hanson Book 114 E
 Plotted by T. Devey
 Checked by
 Date

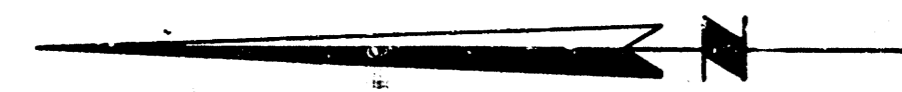

B.M. 117.97 So. Rim M.H. Sta 0+00
 B.M. 119.69 N.E. Cor. Nos. 4 Station

PLAN SCALE 1"=40'
 PROFILE SCALE 1"=40' HORIZ. 1"=4' VERTICAL

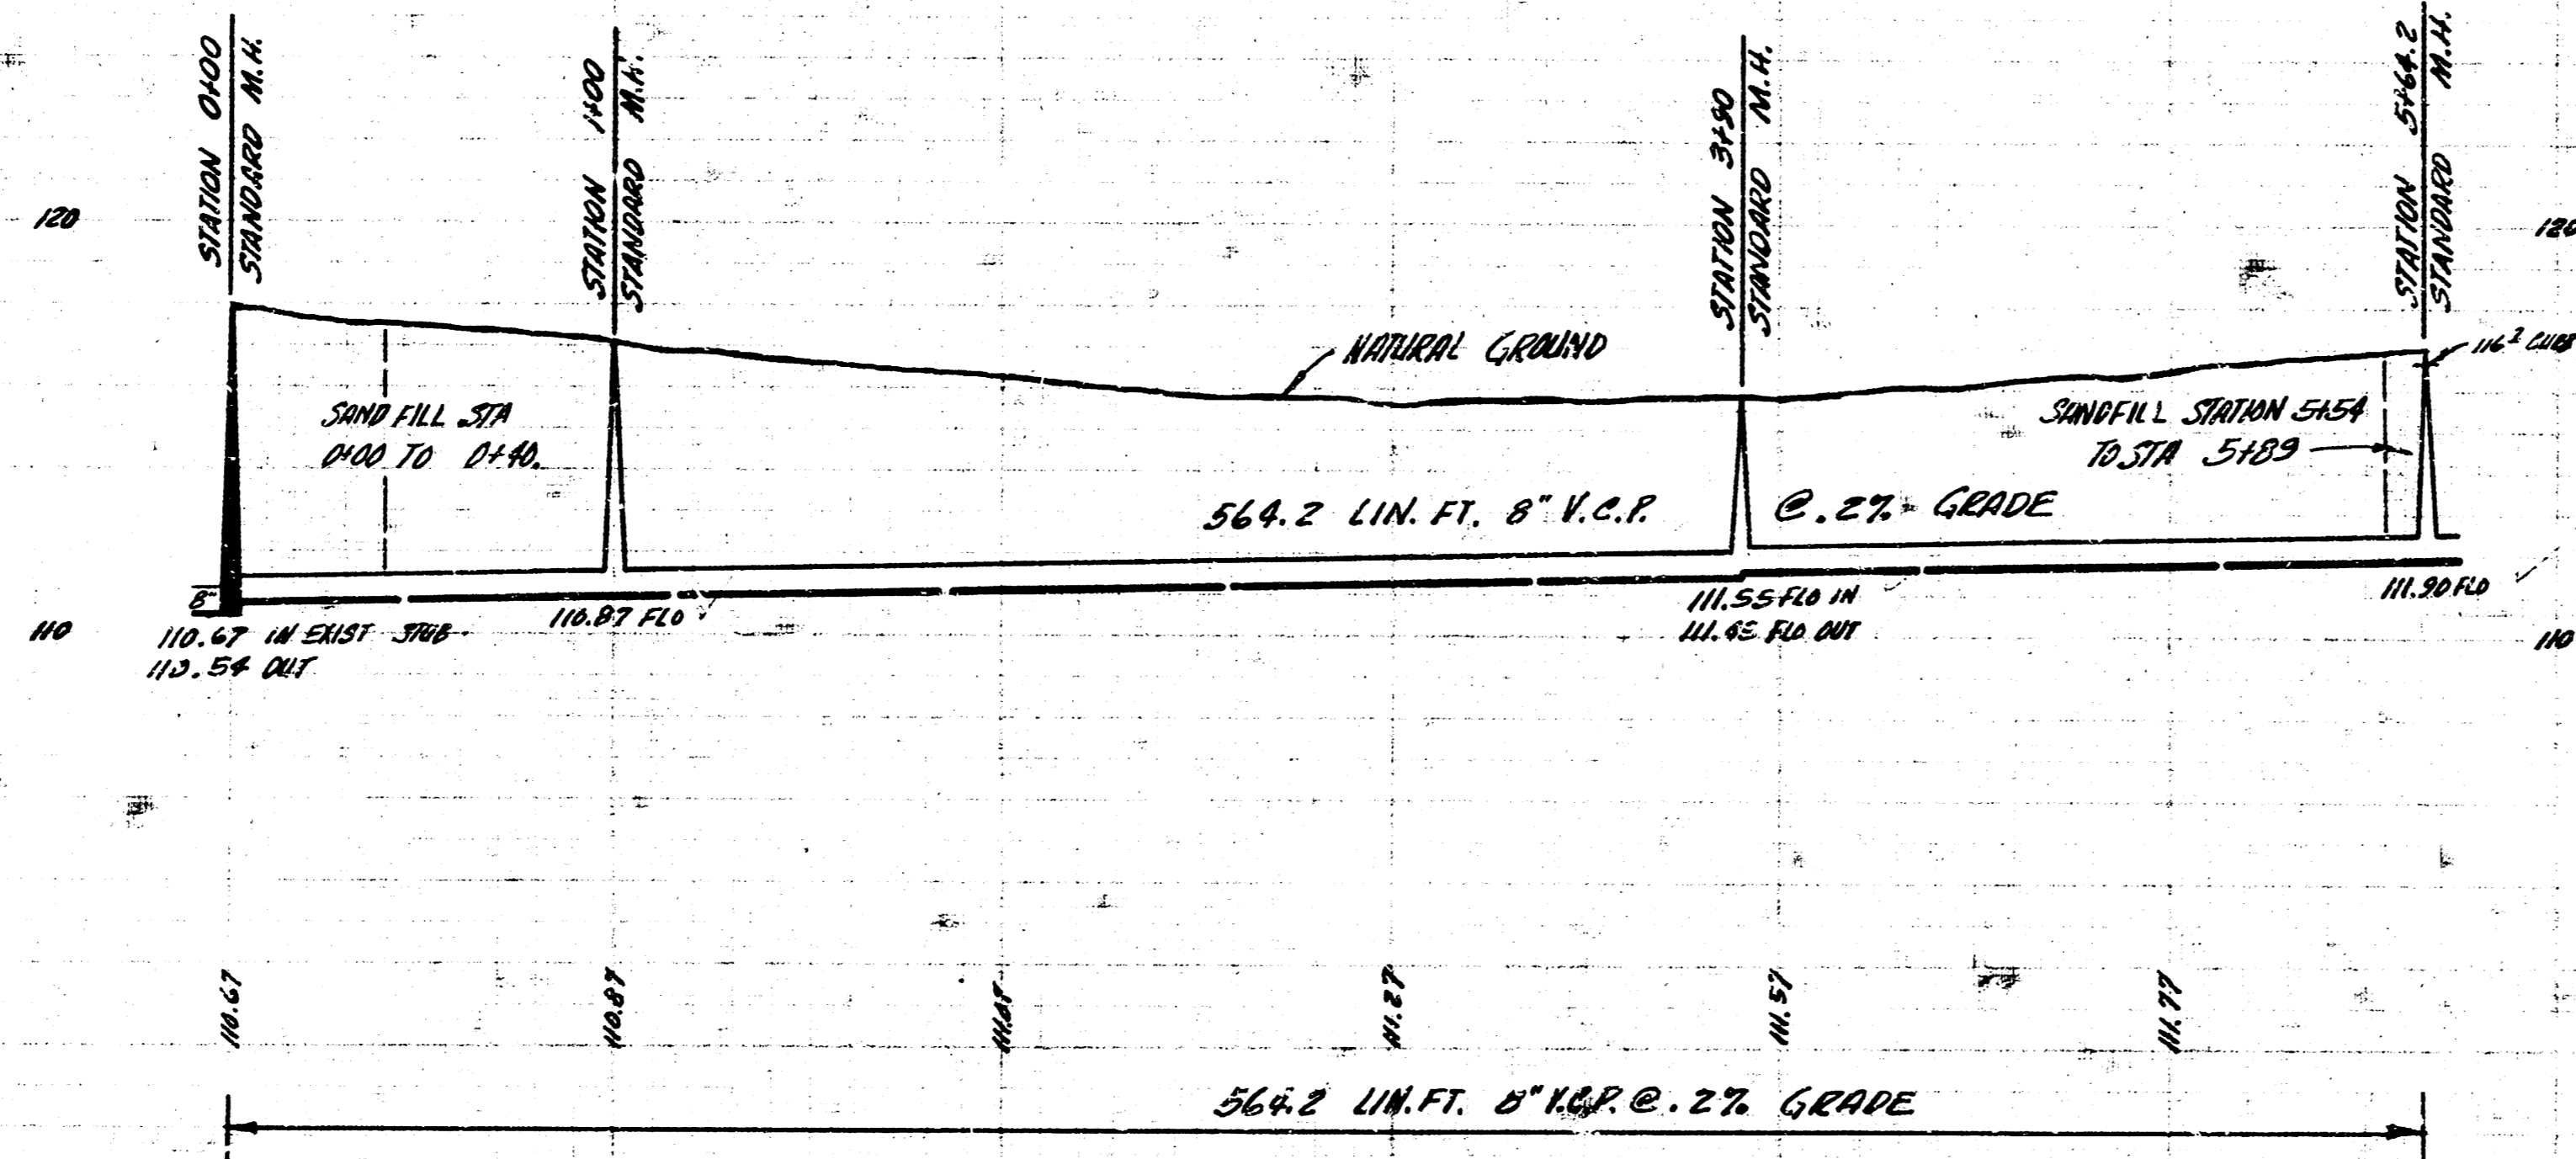

LAT. 4 SUB. 6 SAN. SEWER 22
 CITY OF WICHITA, KANSAS
 B.E. SMITH CITY ENGINEER
 APRIL 1957 P.C. No. C26-16 SHEET 10-2

