


PLAN SCALE 1" = 40'  
 PROFILE SCALE 1" = 4' HOR. 1" = 4' VERT.

SHOW BY: V. W. ...  
 ...  
 ...

B.M. 12.17 NE COR CONC. STEP 40" 223 N. KESSLER

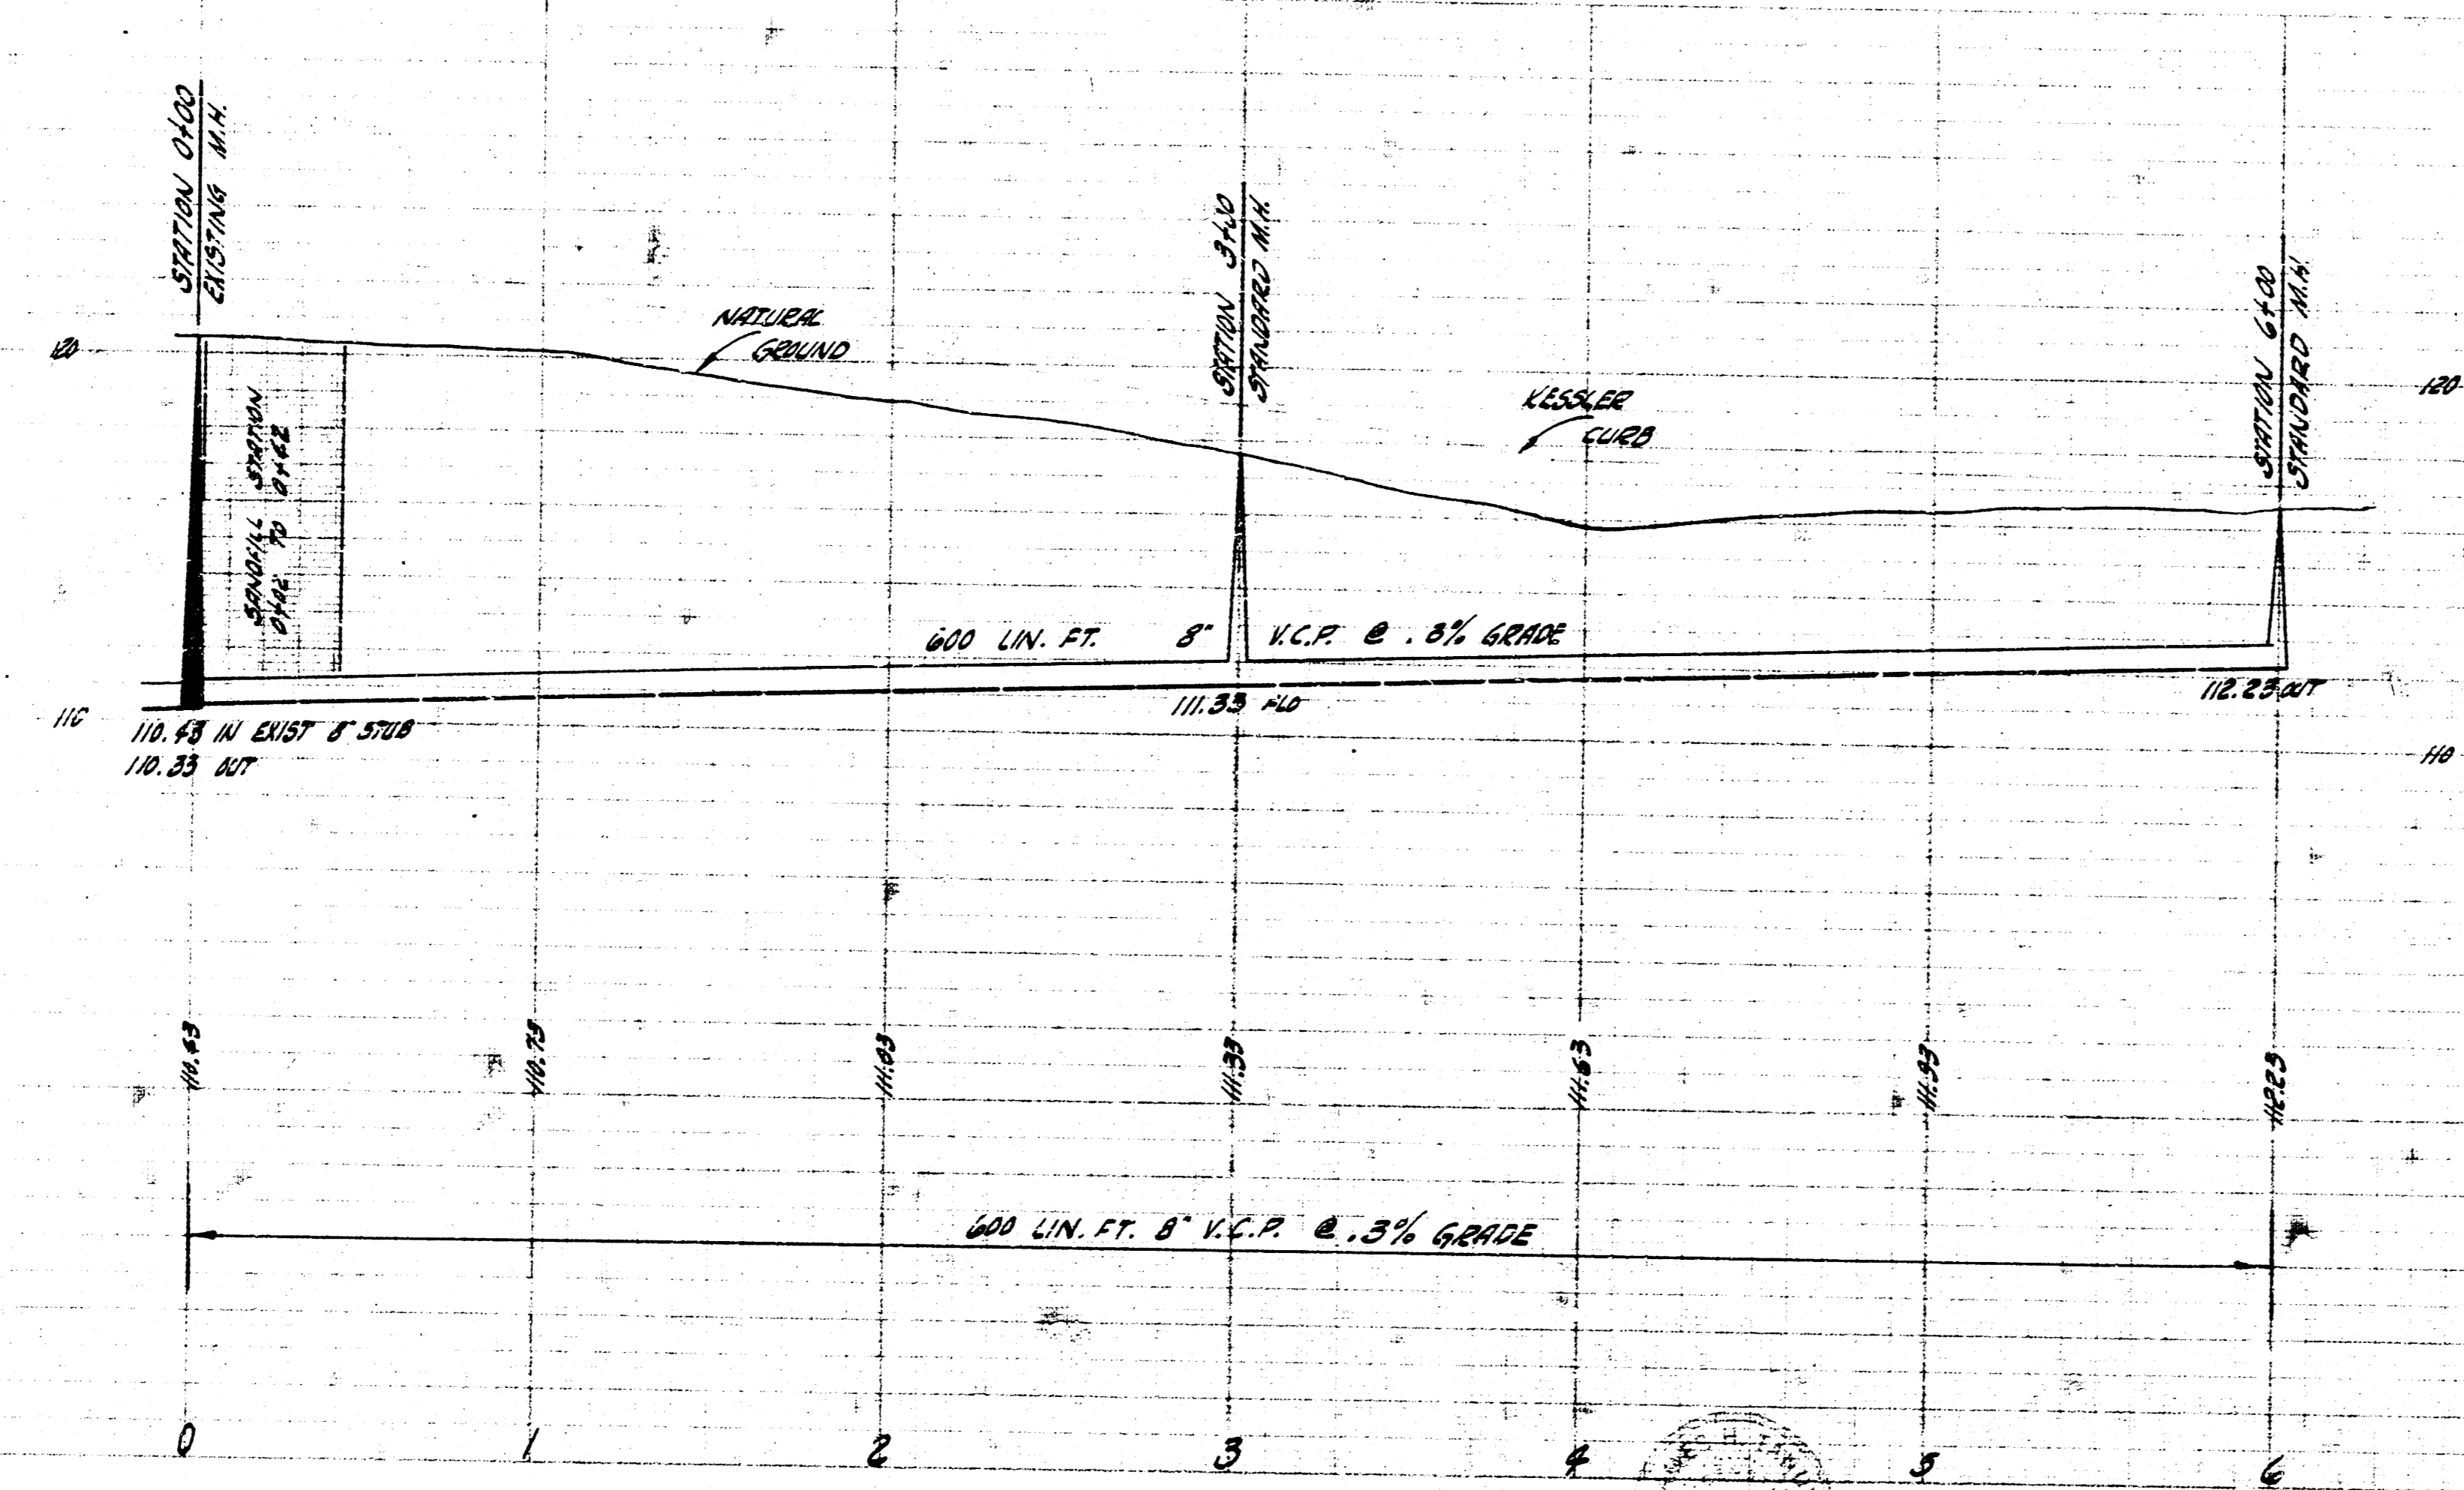

LATERAL B SUB. 6 S.S. 22  
 CITY OF NICHITA, KANSAS  
 B. E. SMITH, CITY ENGINEER  
 PROJ. NO. C28-B DATE OCT. 1918