



SCALE 1"=40'

BASELINE STATIONING 122' N. PARALLEL WITH W. KESSLER.
S.M. 121.18 N.E. COR. CONC. STEP NO. 223 N. KESSLER.

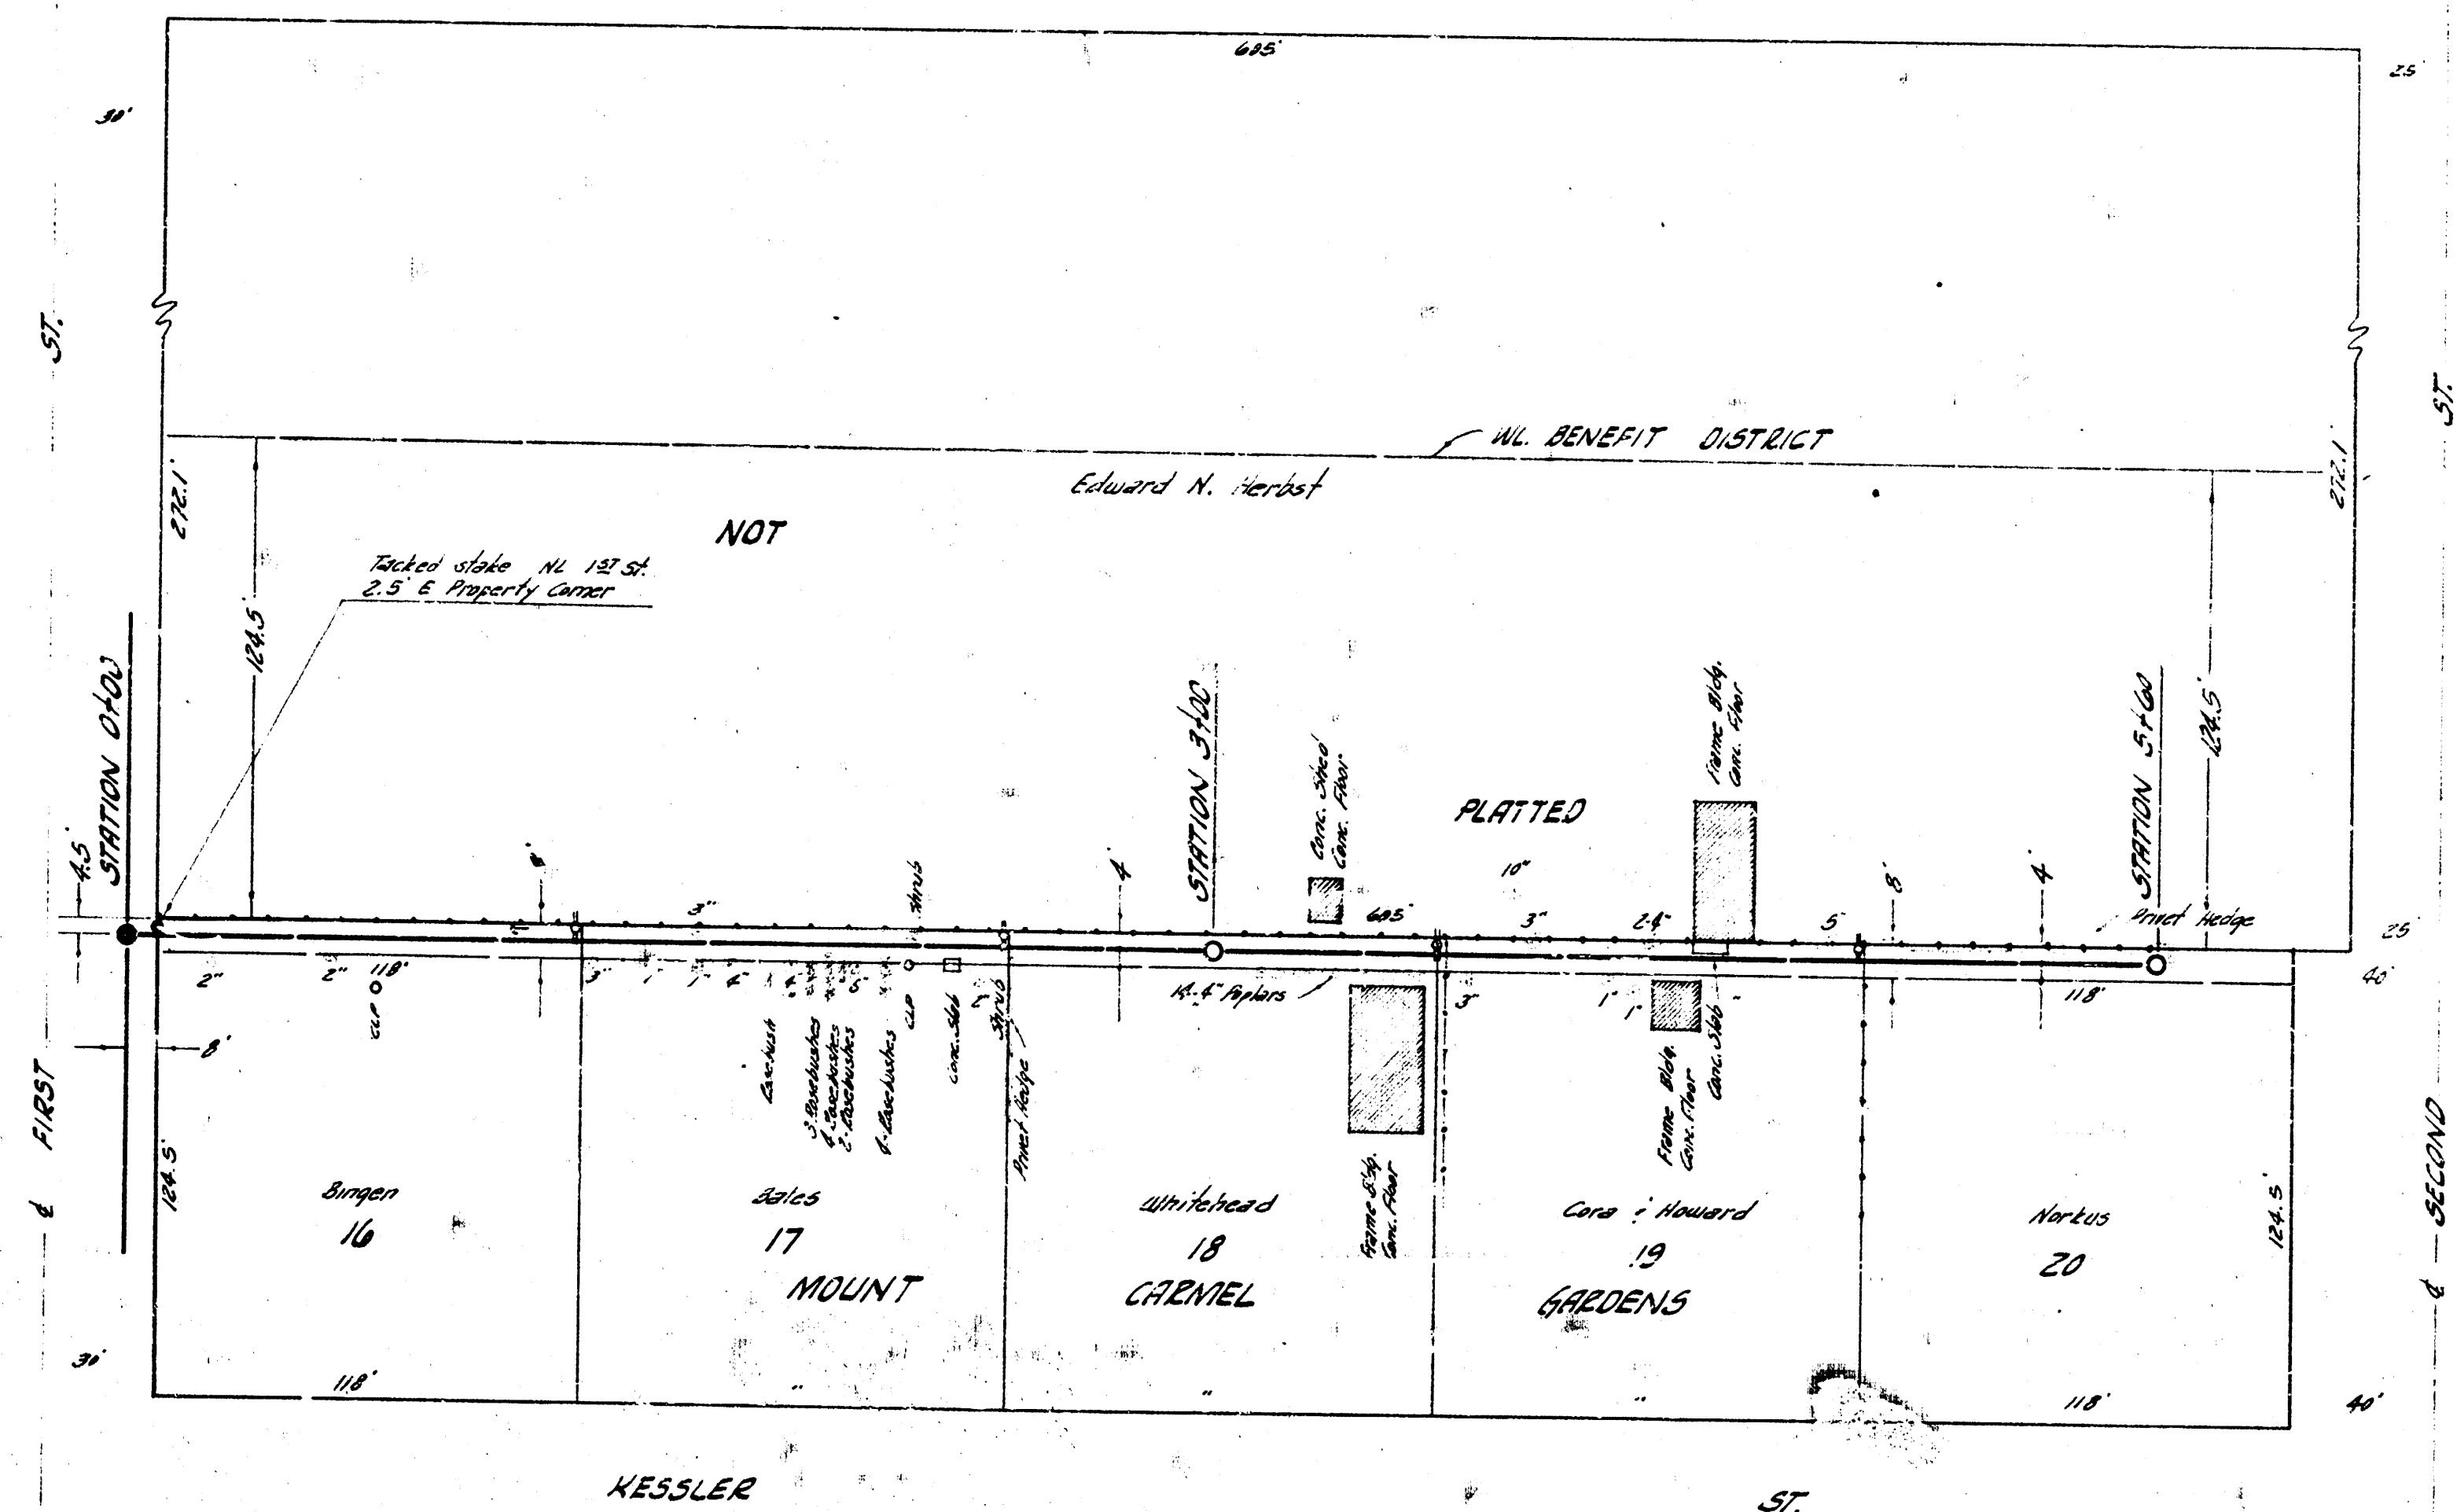

PLAN SCALE 1"=40'
PROFILE SCALE 1"=4' HORIZ. 1"=4' VERTICAL

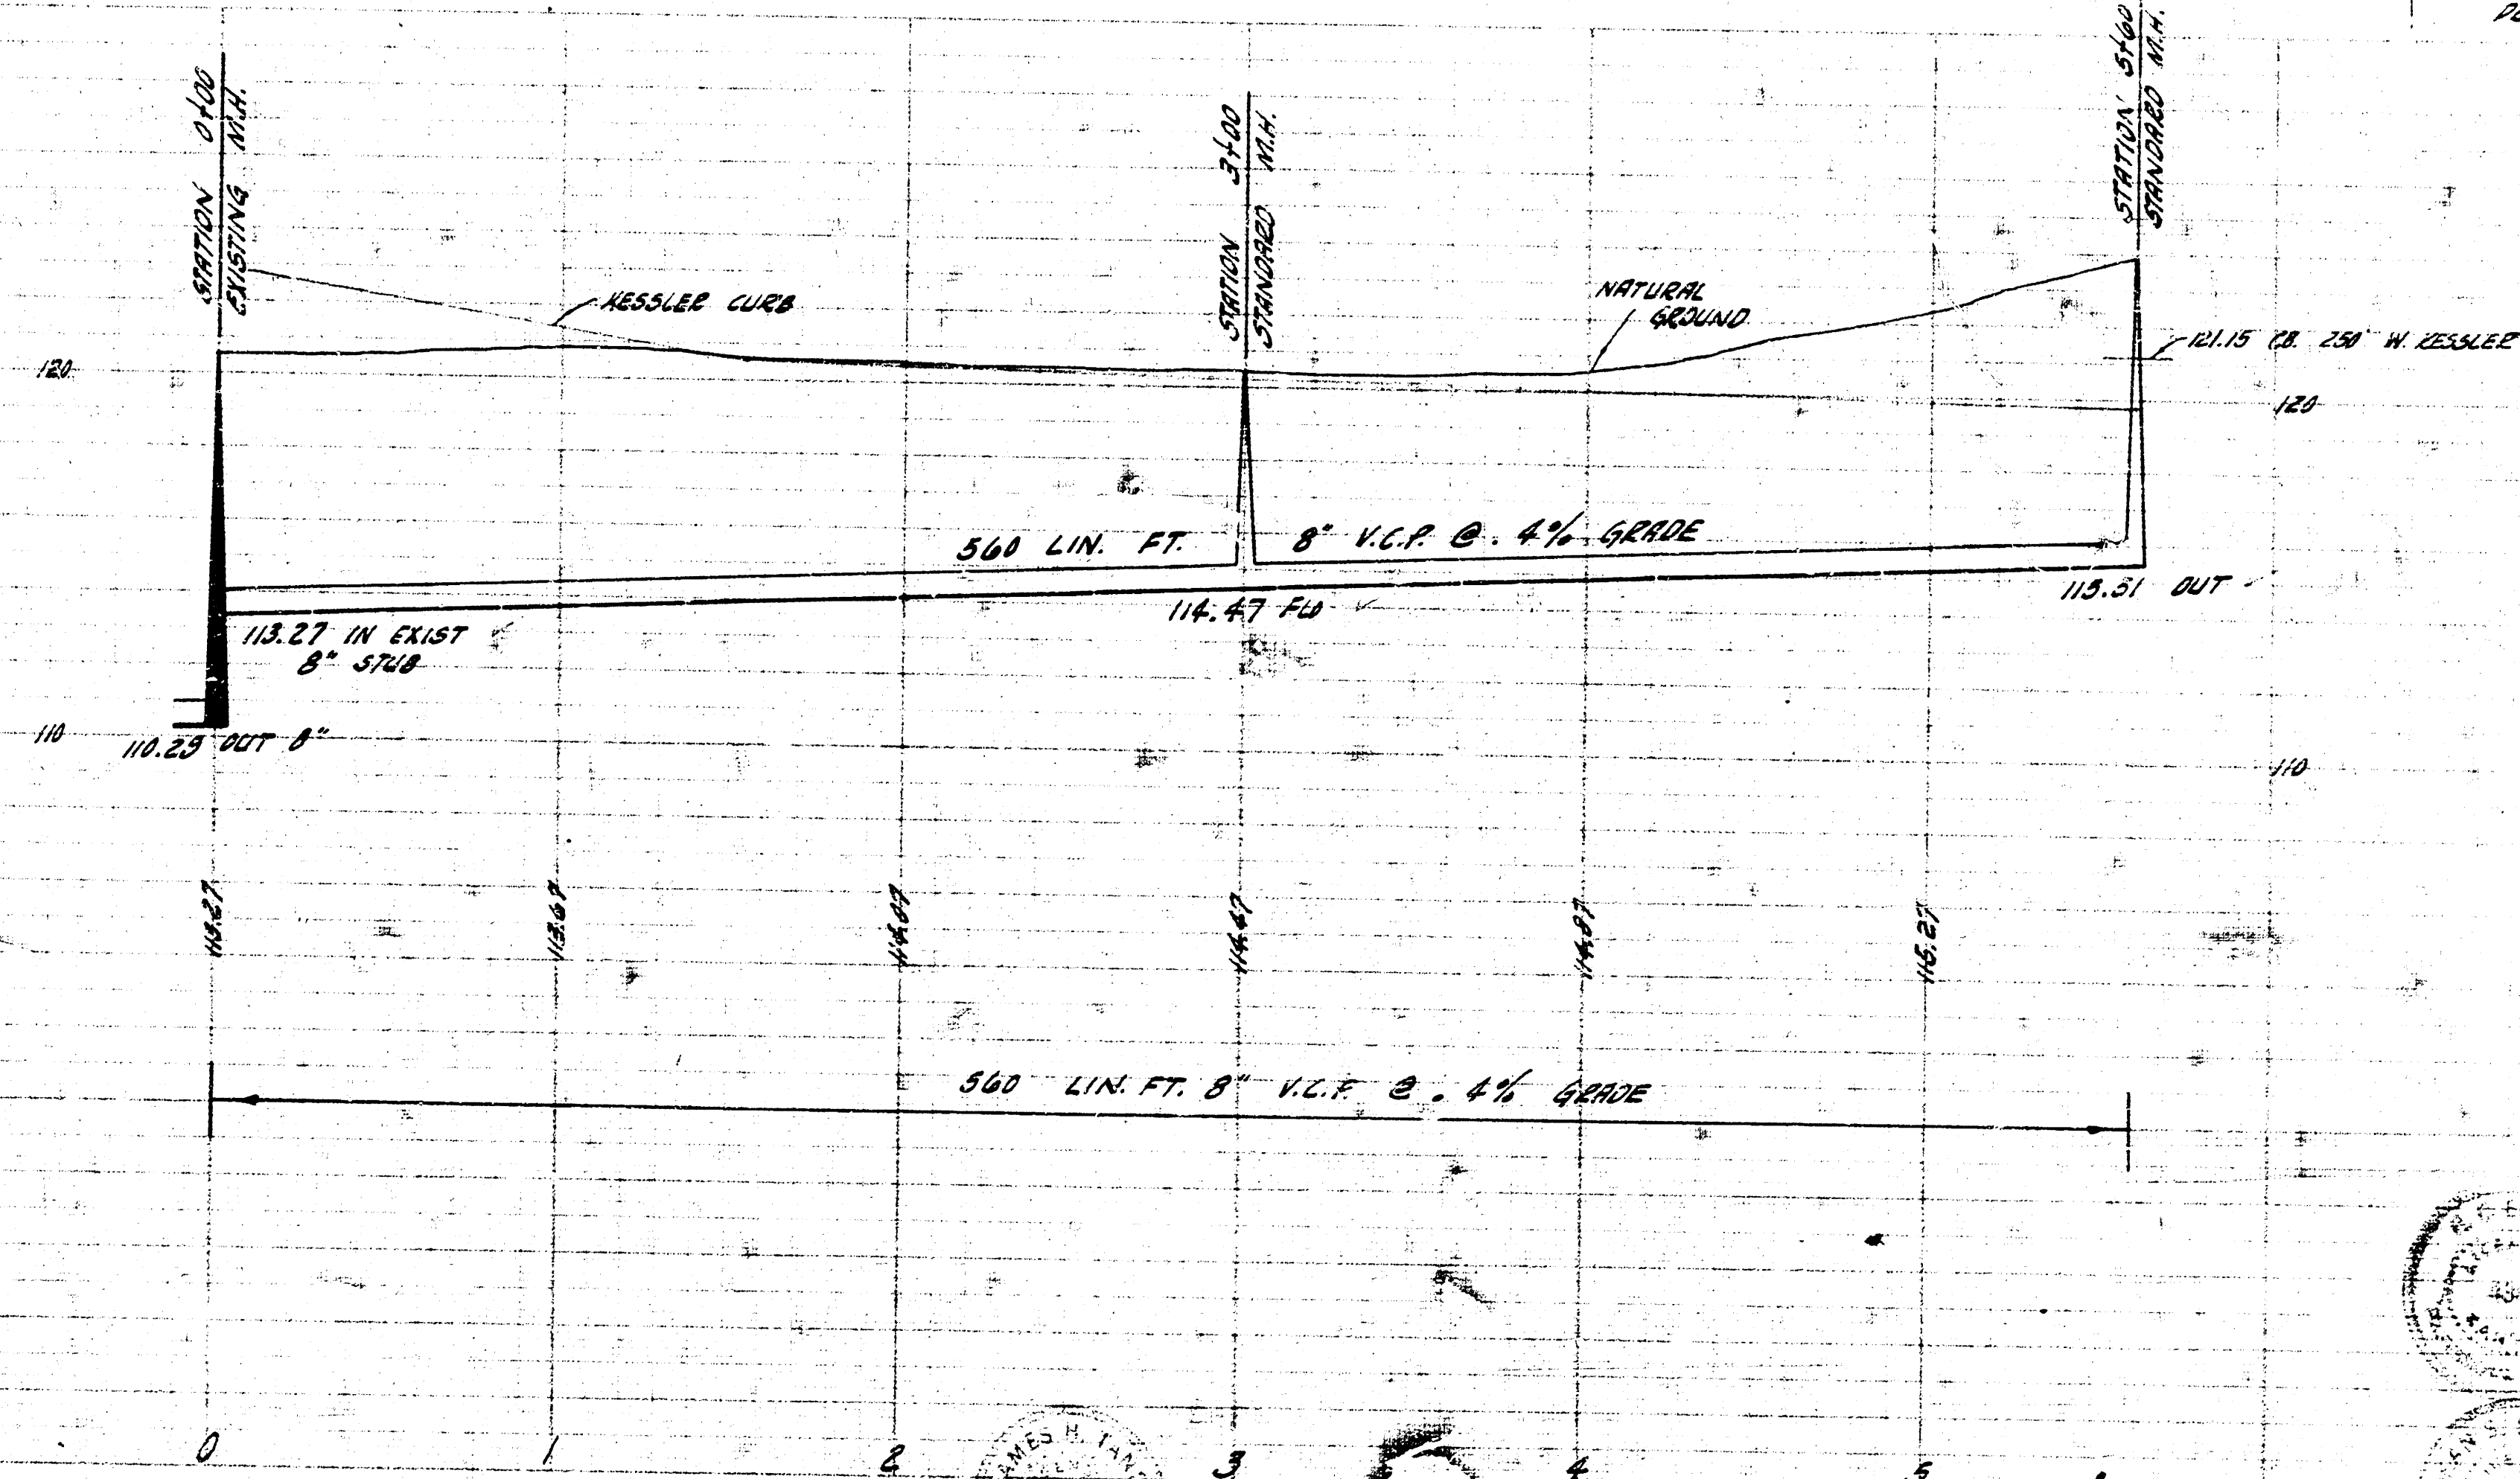

LATERAL 10 SUB. 6 SAN. SEWER 22
CITY OF WICHITA, KANSAS
B.E. SMITH CITY ENGINEER
PROJ. NO. 228-116 DATE FEB 1959