




NOTE:  
BOTH PLAN & PROFILE CONTINUED  
FROM STA 6+00 ON SHEET 1.

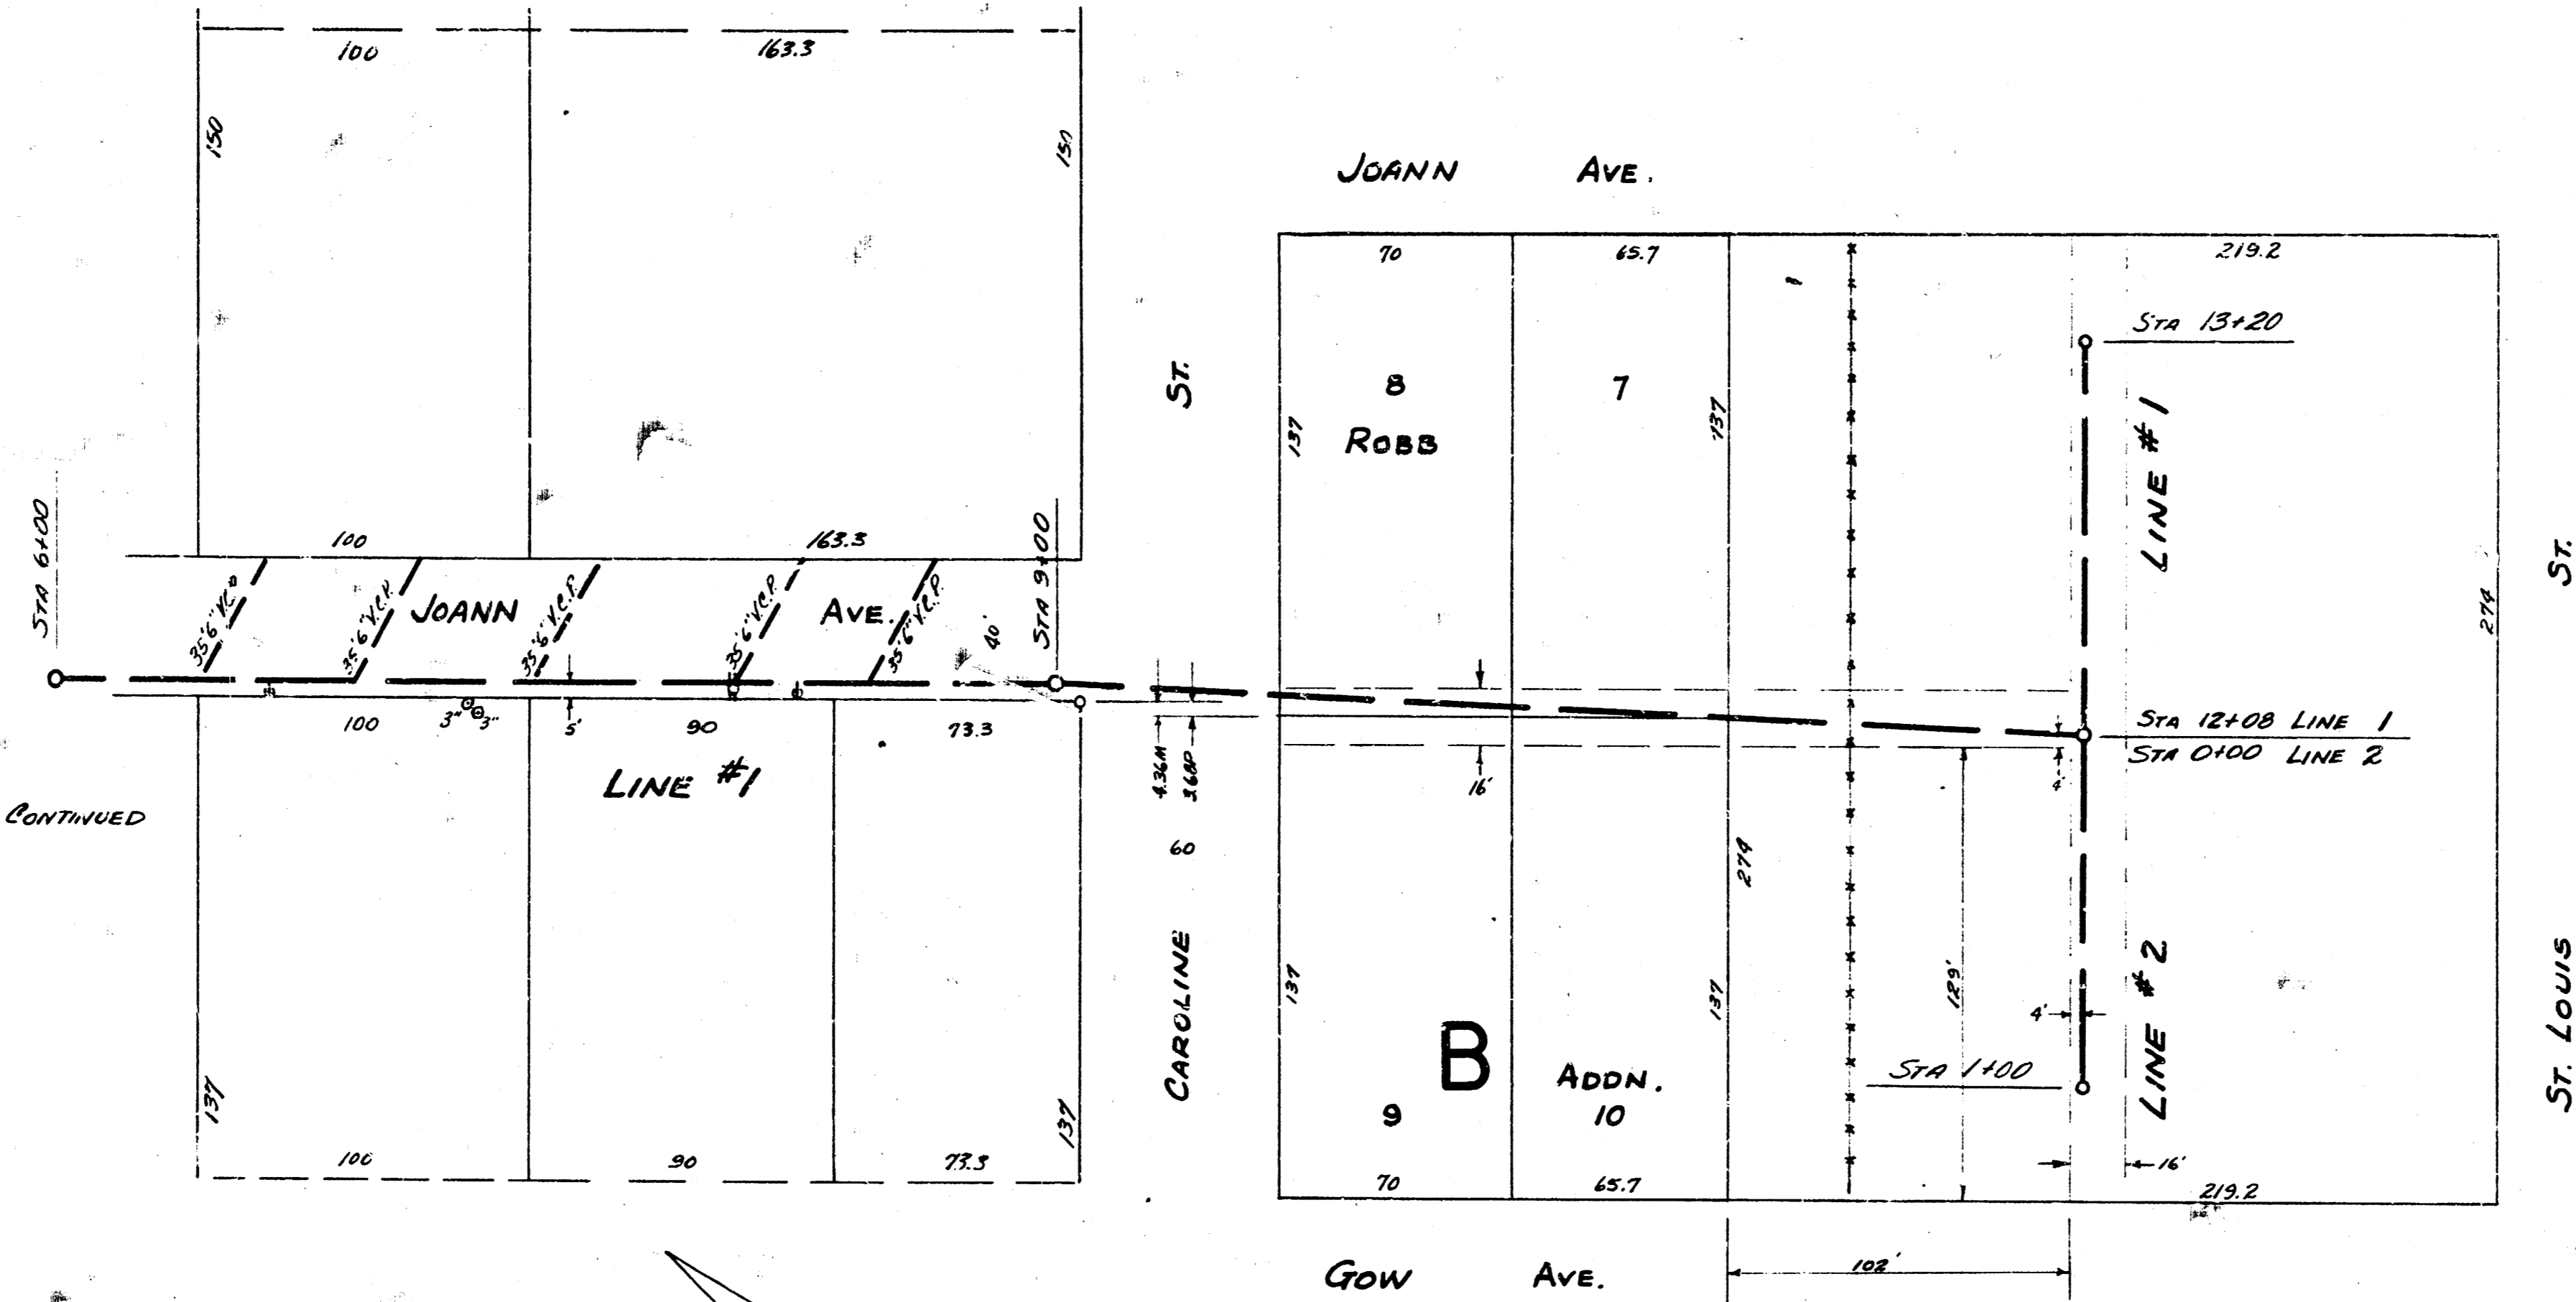

PLAN SCALE 1"=90'  
PROFILE SCALE 1"=40' HOR, 1"=4' VERTICAL

