



SURVEY BY: HANSON
 CHECKED BY: T. GENTRY
 DATE: JAN. 1956



B.M. 115.59 N. Rm. M.H. @ Sta 0+00

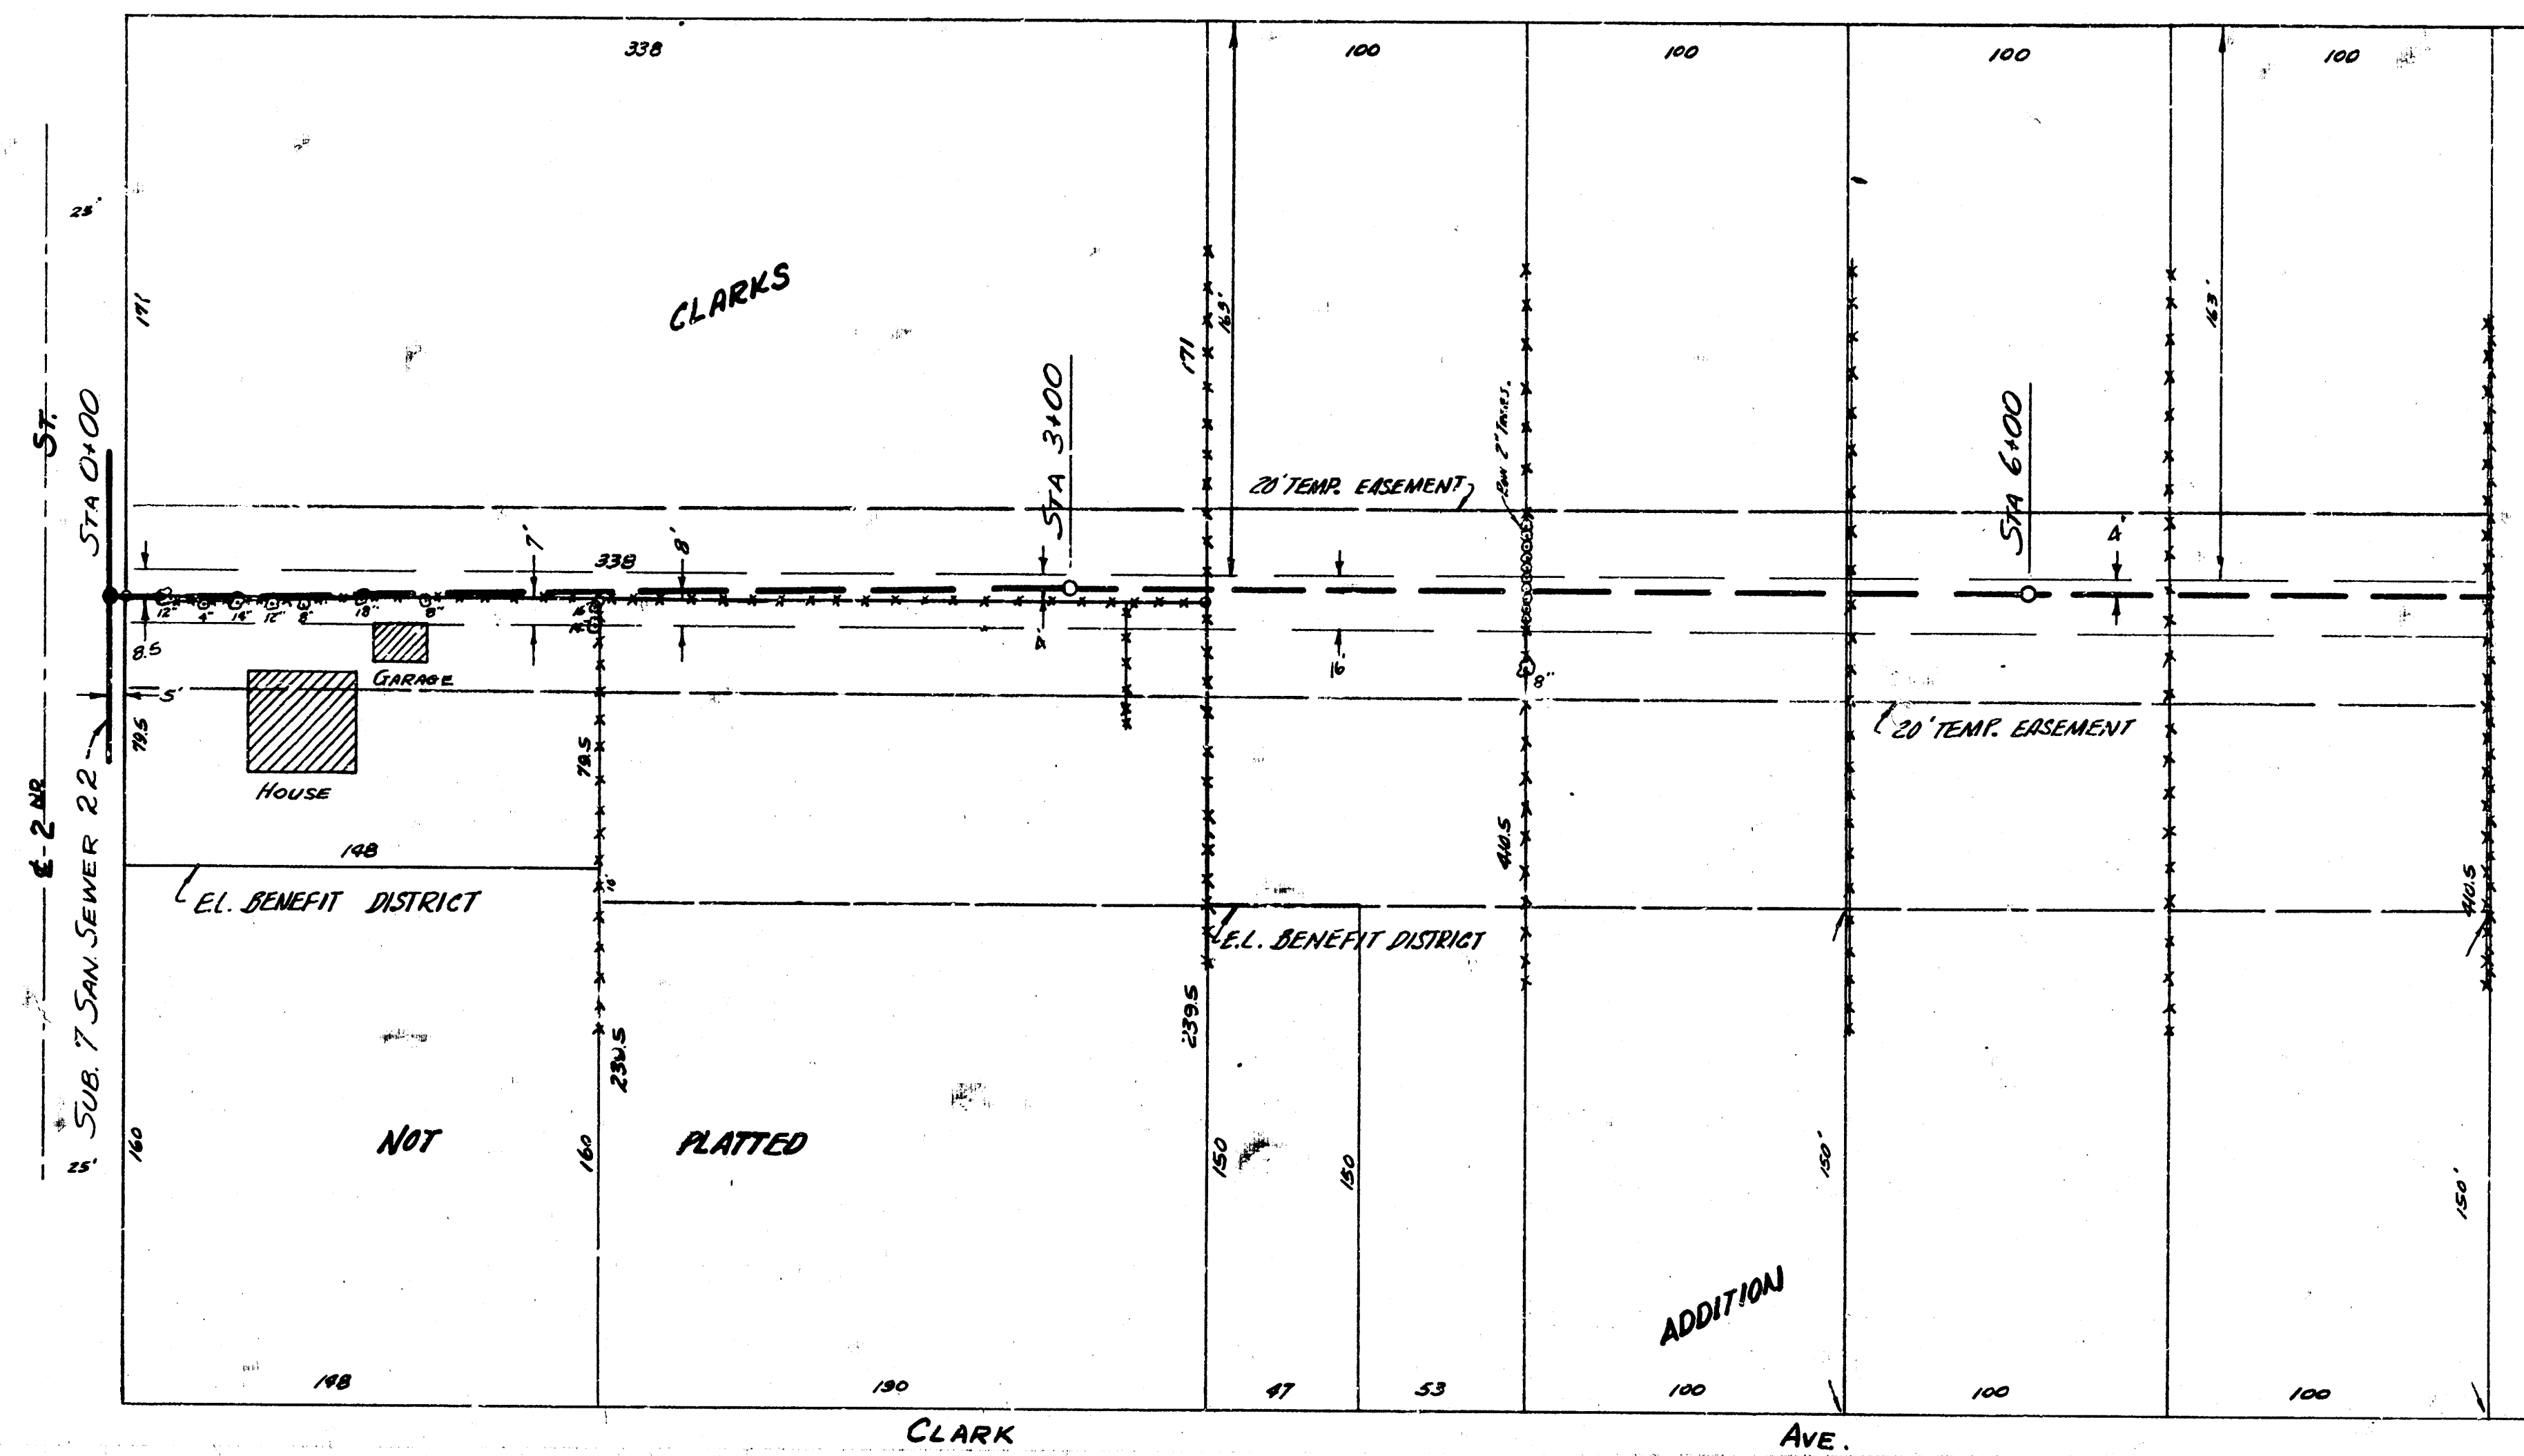

NOTE:
 BOTH PLAN & PROFILE CONTINUED
 @ STA 7+93 ON SHEET 2.

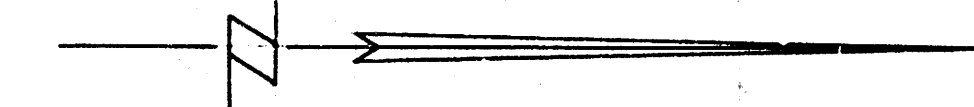


PLAN SCALE 1"=40'
 PROFILE SCALE 1"=40' HOR, 1"=4' VERTICAL

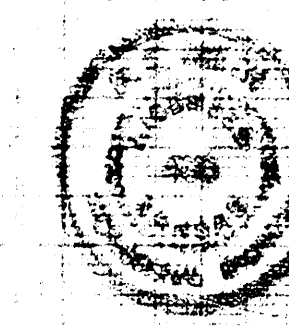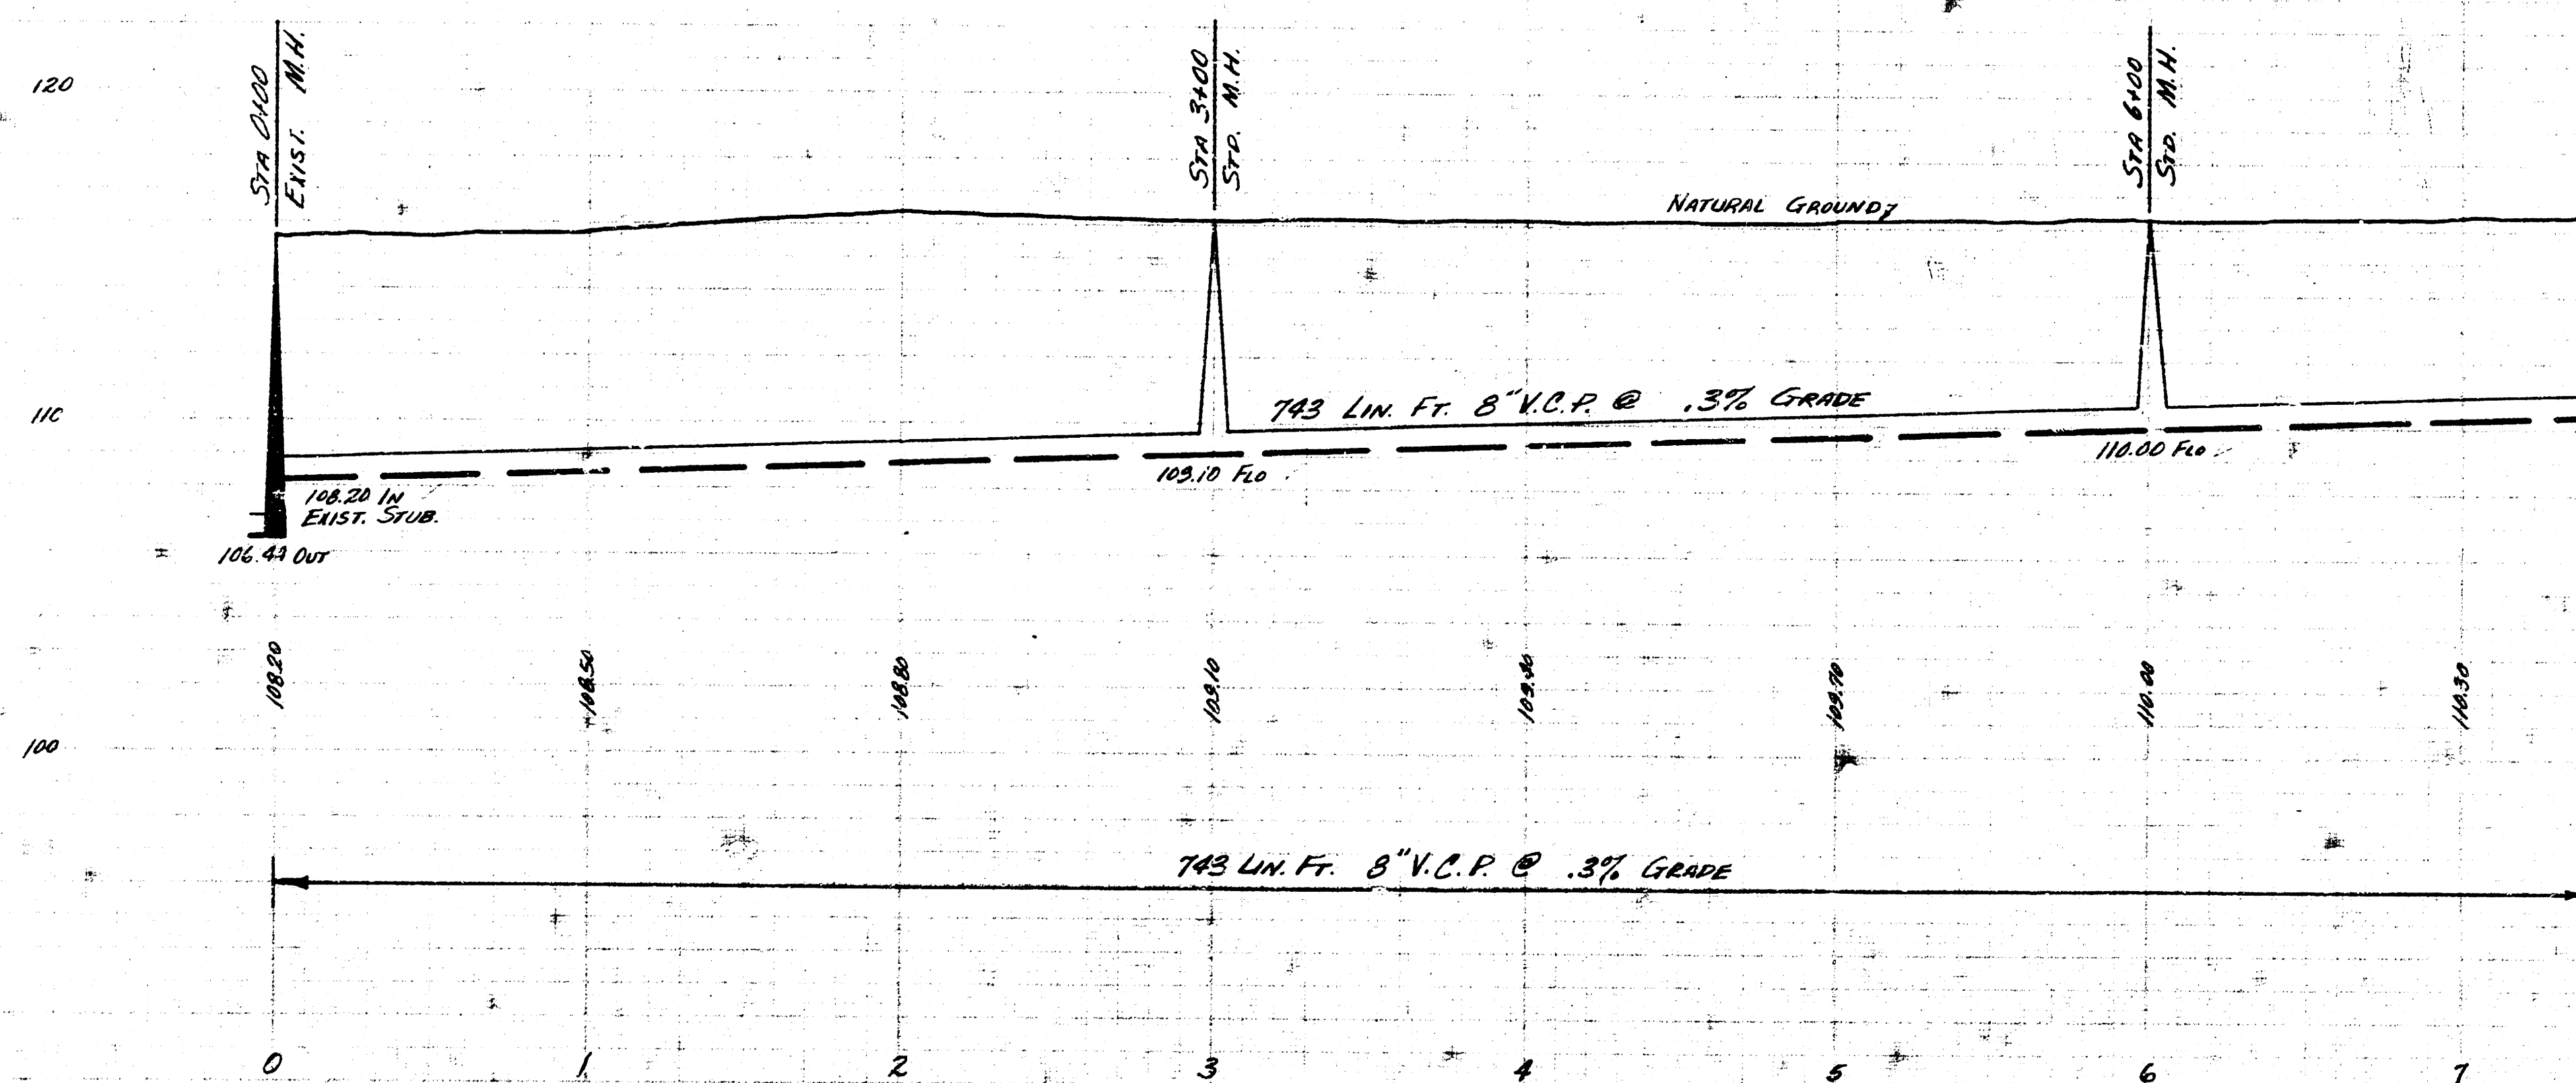


1/2

LAT. 3 SUB. 7 SAN. SEWER 22
 CITY OF WICHITA KANSAS
 B.E. SMITH CITY ENGINEER
 APRIL 1957 PROJECT NO. C25-82

NOTE: BOTH PLAN & PROFILE CONTINUED FROM STA 7443 ON SHEET 1.

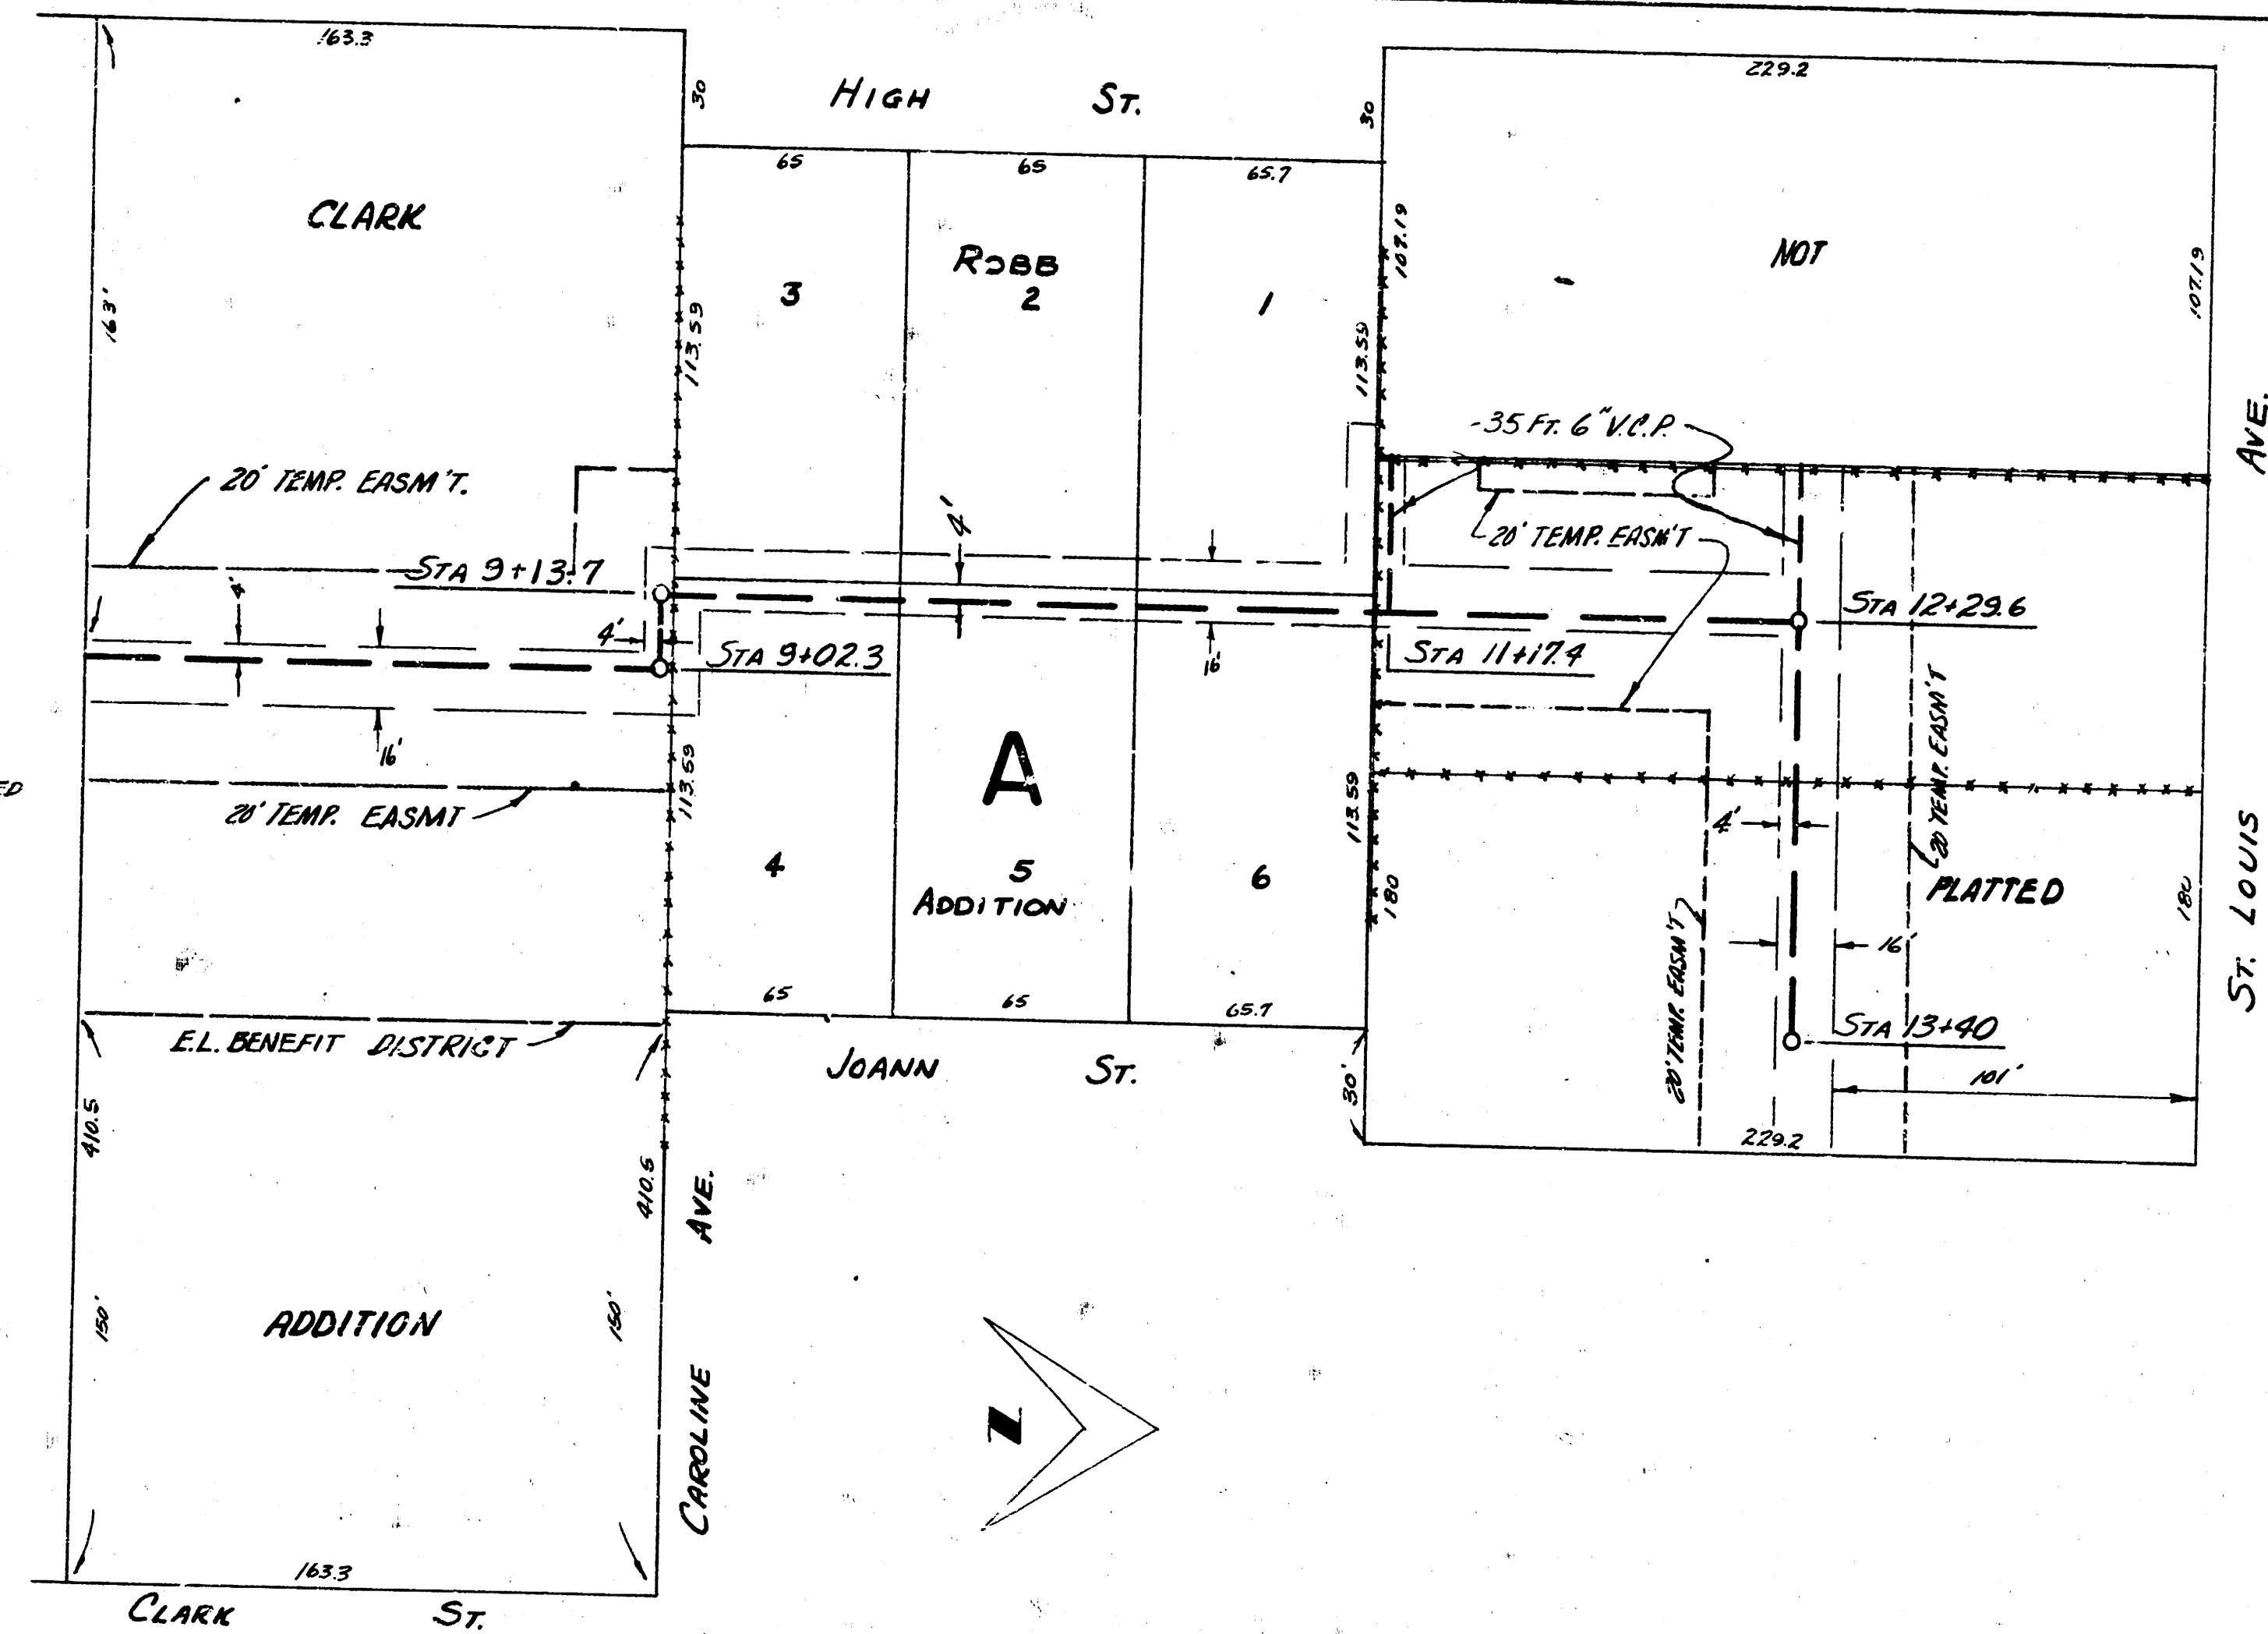

PLAN SCALE 1" = 40'
PROFILE SCALE 1" = 40' HOR, 1" = 4' VERTICAL

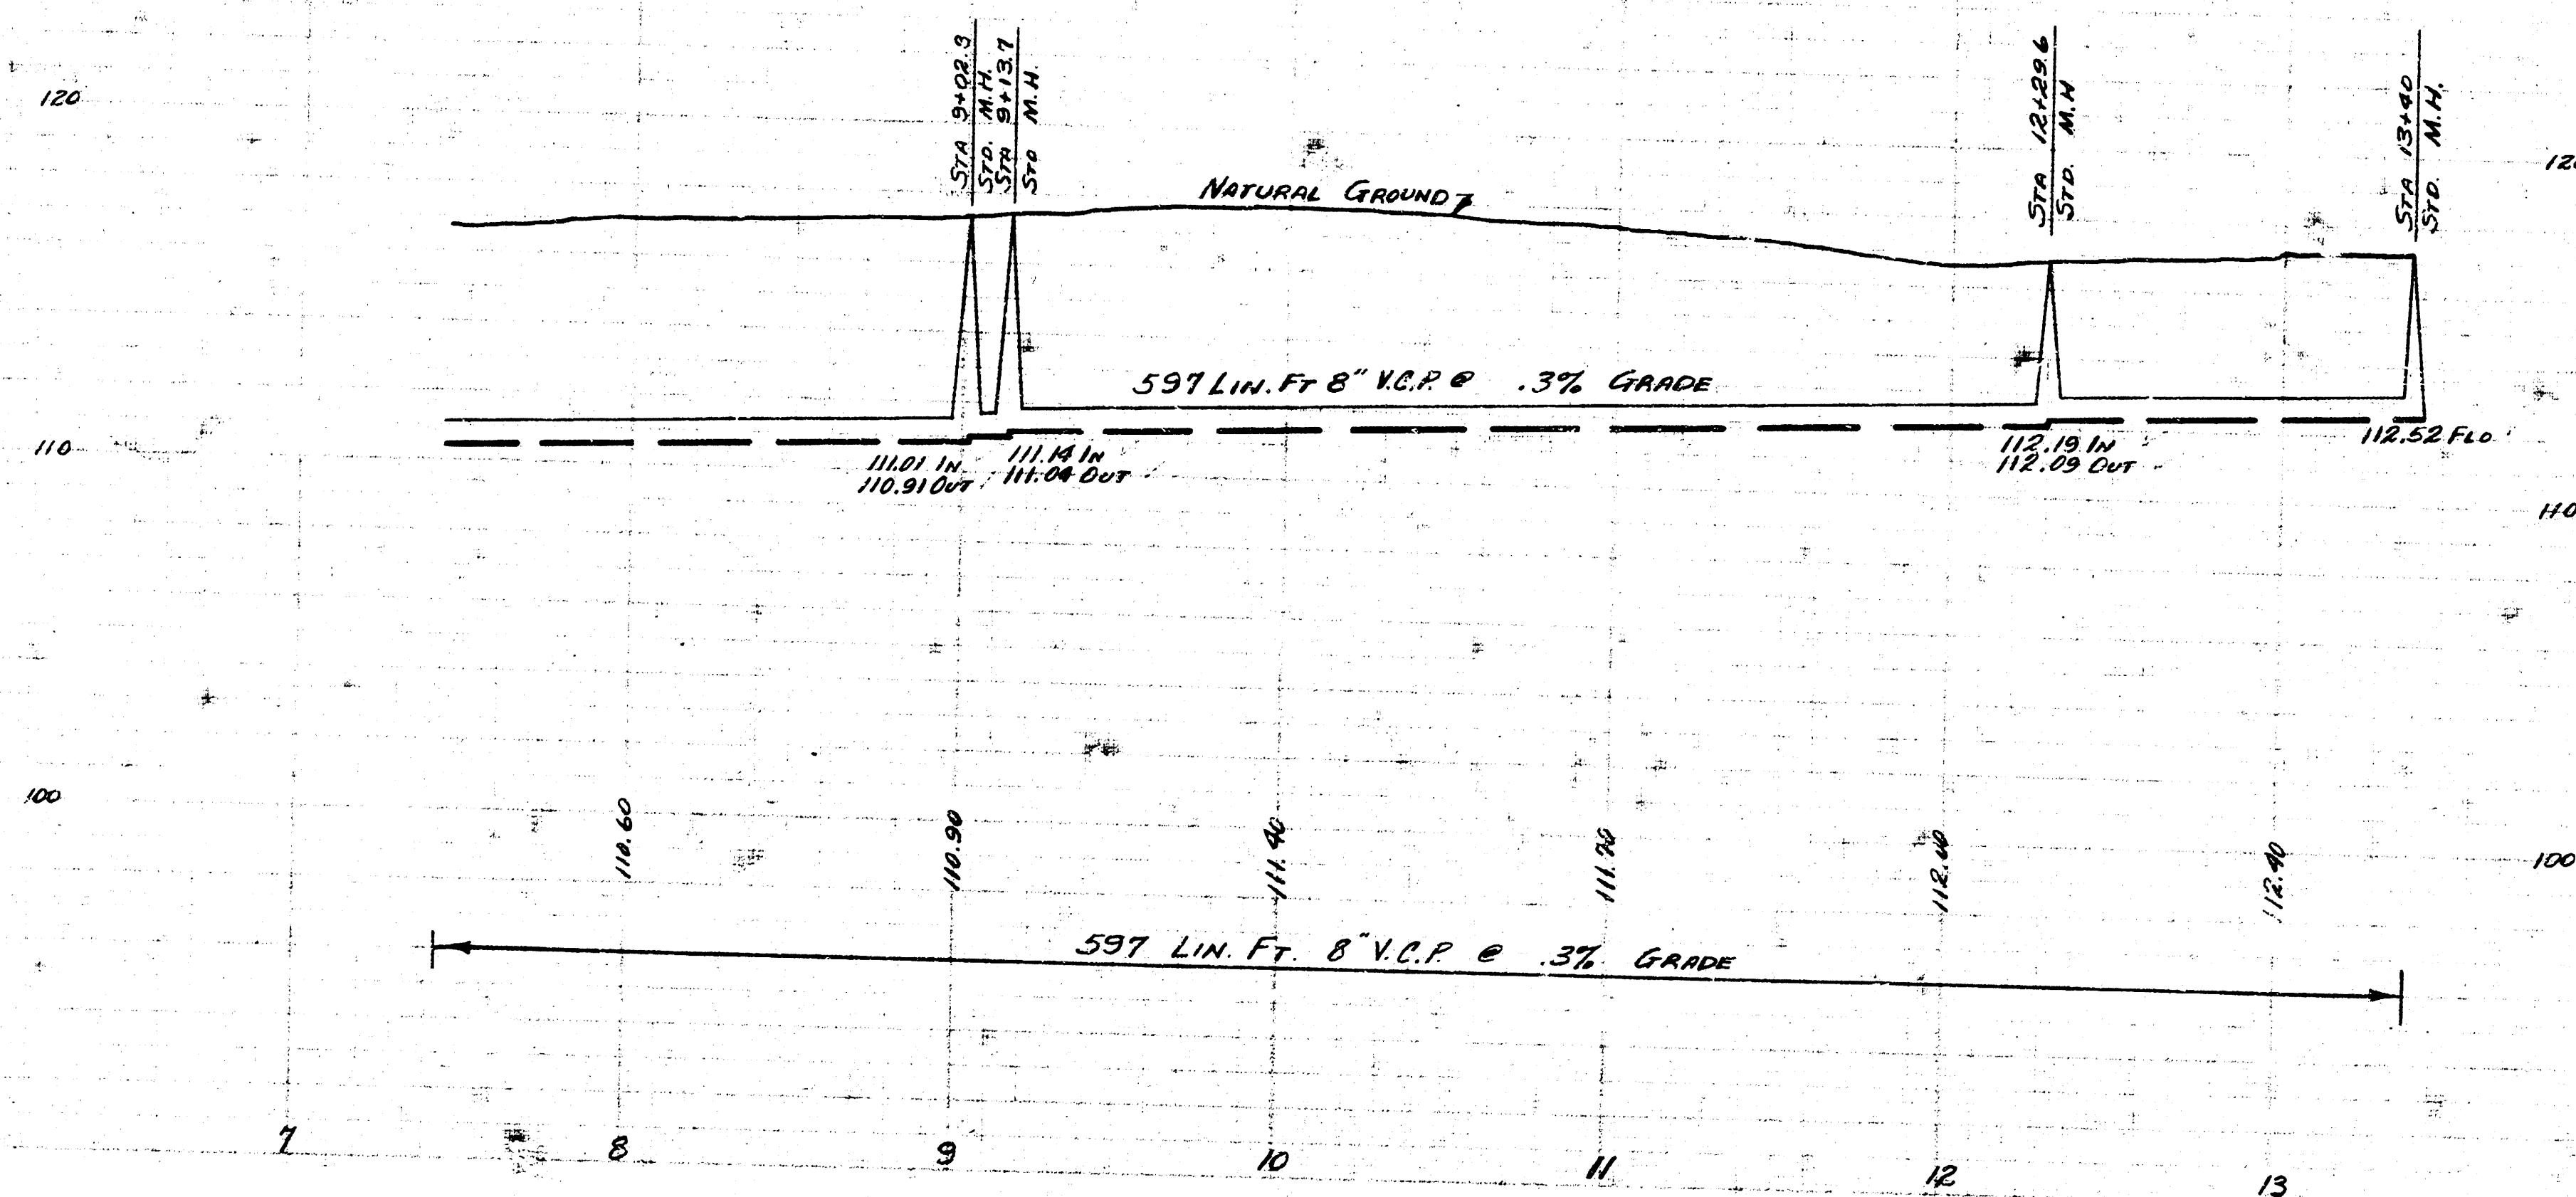

LAT. 3 SUB. 7 SAN. SEWER 22
PROJECT No. C 25-82