


SCALE 1" = 80'

B.M. 116.58 N. RIM. M.H. STATION 0100

PLAN SCALE 1"=80'
PROFILE SCALE 1"=80' HOR. 1"=4' VERTICAL

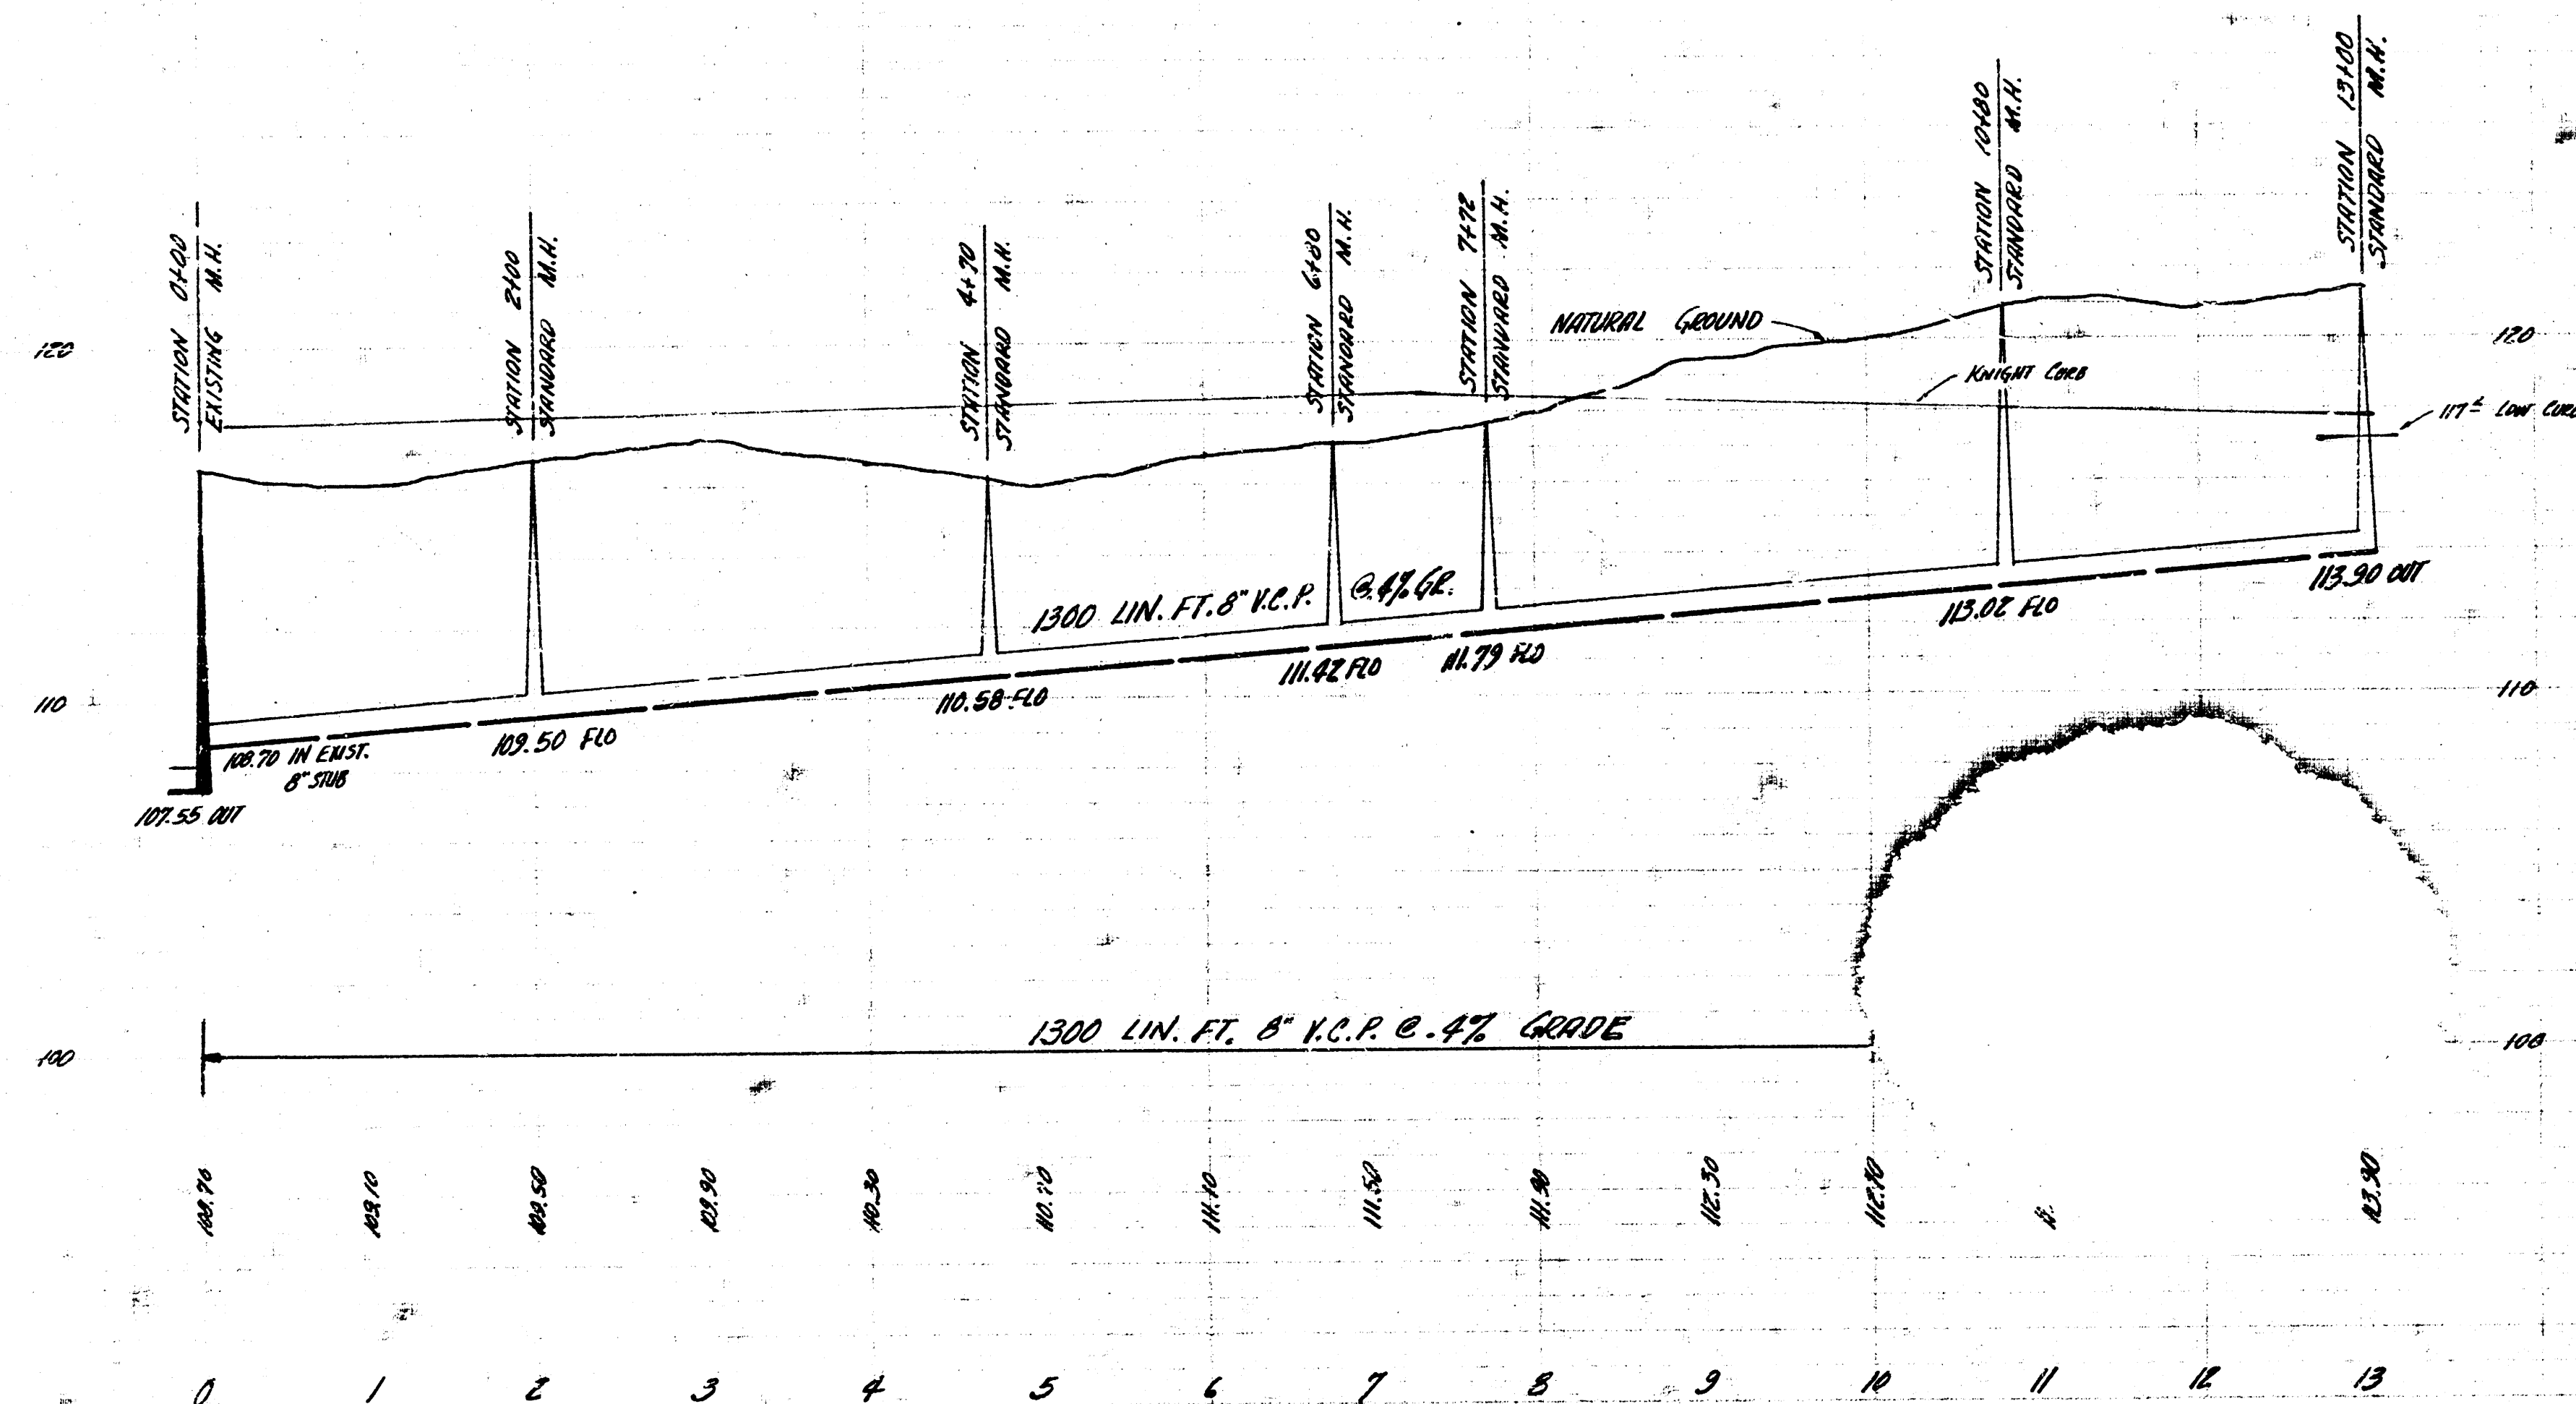

LATERAL 4 SUB. 7 SAN. SEWER 22
CITY OF WICHITA, KANSAS
B.E. SMITH CITY ENGINEER
PROJ. NO. C25-83 DATE-