



Survey by Hanson Road 11.26  
 Survey by Henry  
 11.26

BM 122.02 N.E. Cor. Conc. Parc's H<sup>o</sup> 561 N. Knight.  
 BM 121.46 S.W. Cor. Conc. Parc H<sup>o</sup> 402 N. Sheridan.  
 BM 121.74 Step Bench N.S. R. Pale S.E. Cor. Knight & Central.

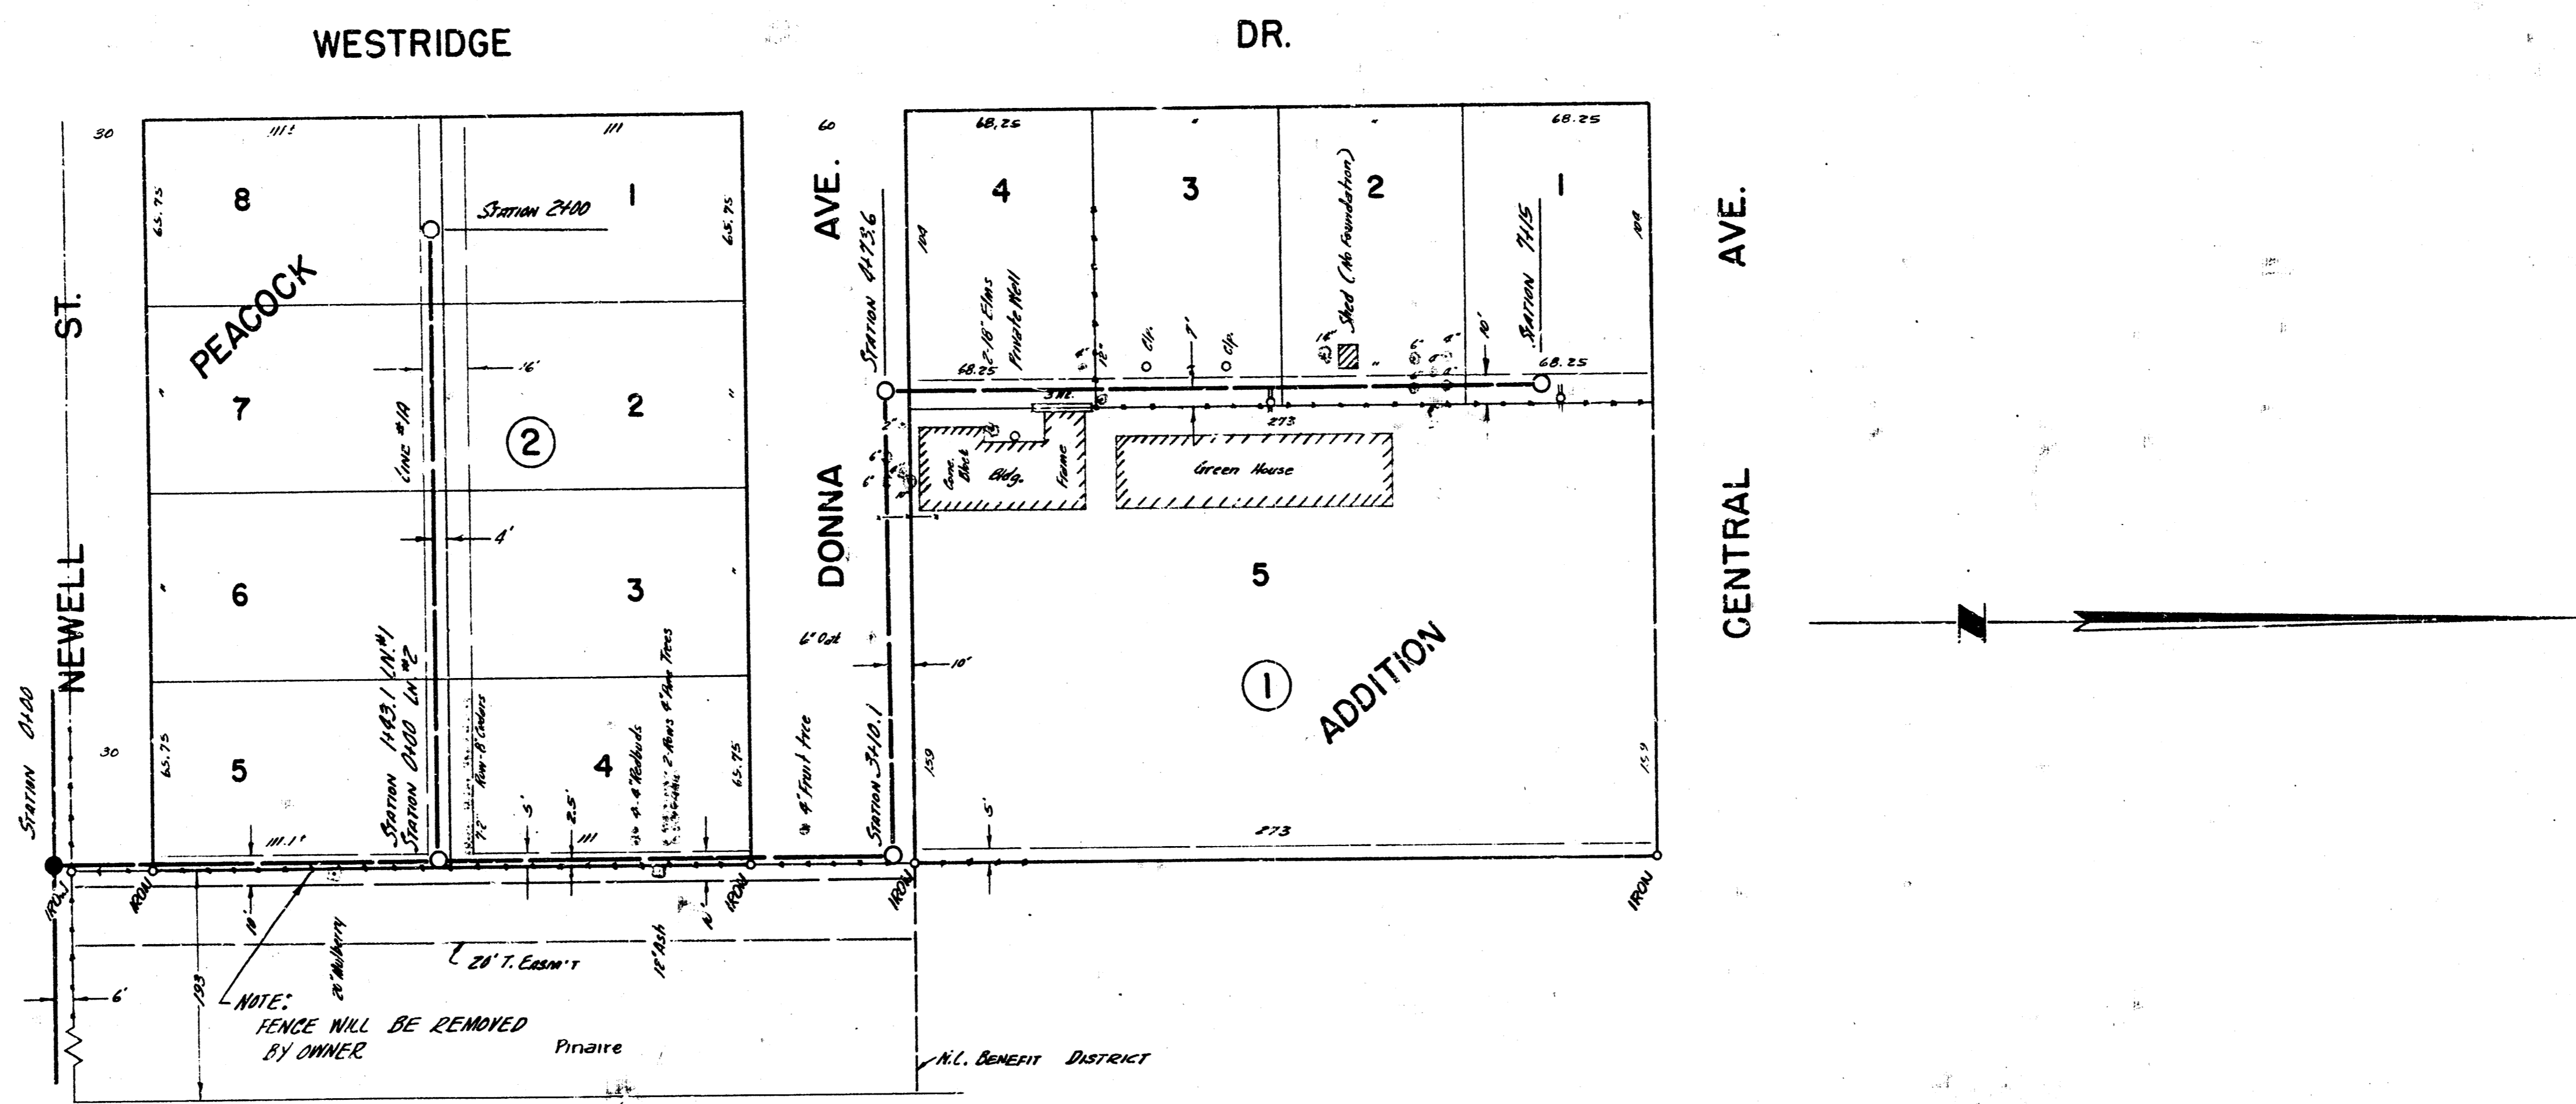

Plan Scale 1"=40'  
 Profile Scale 1"=40' Hor, 12"=4' Vertical

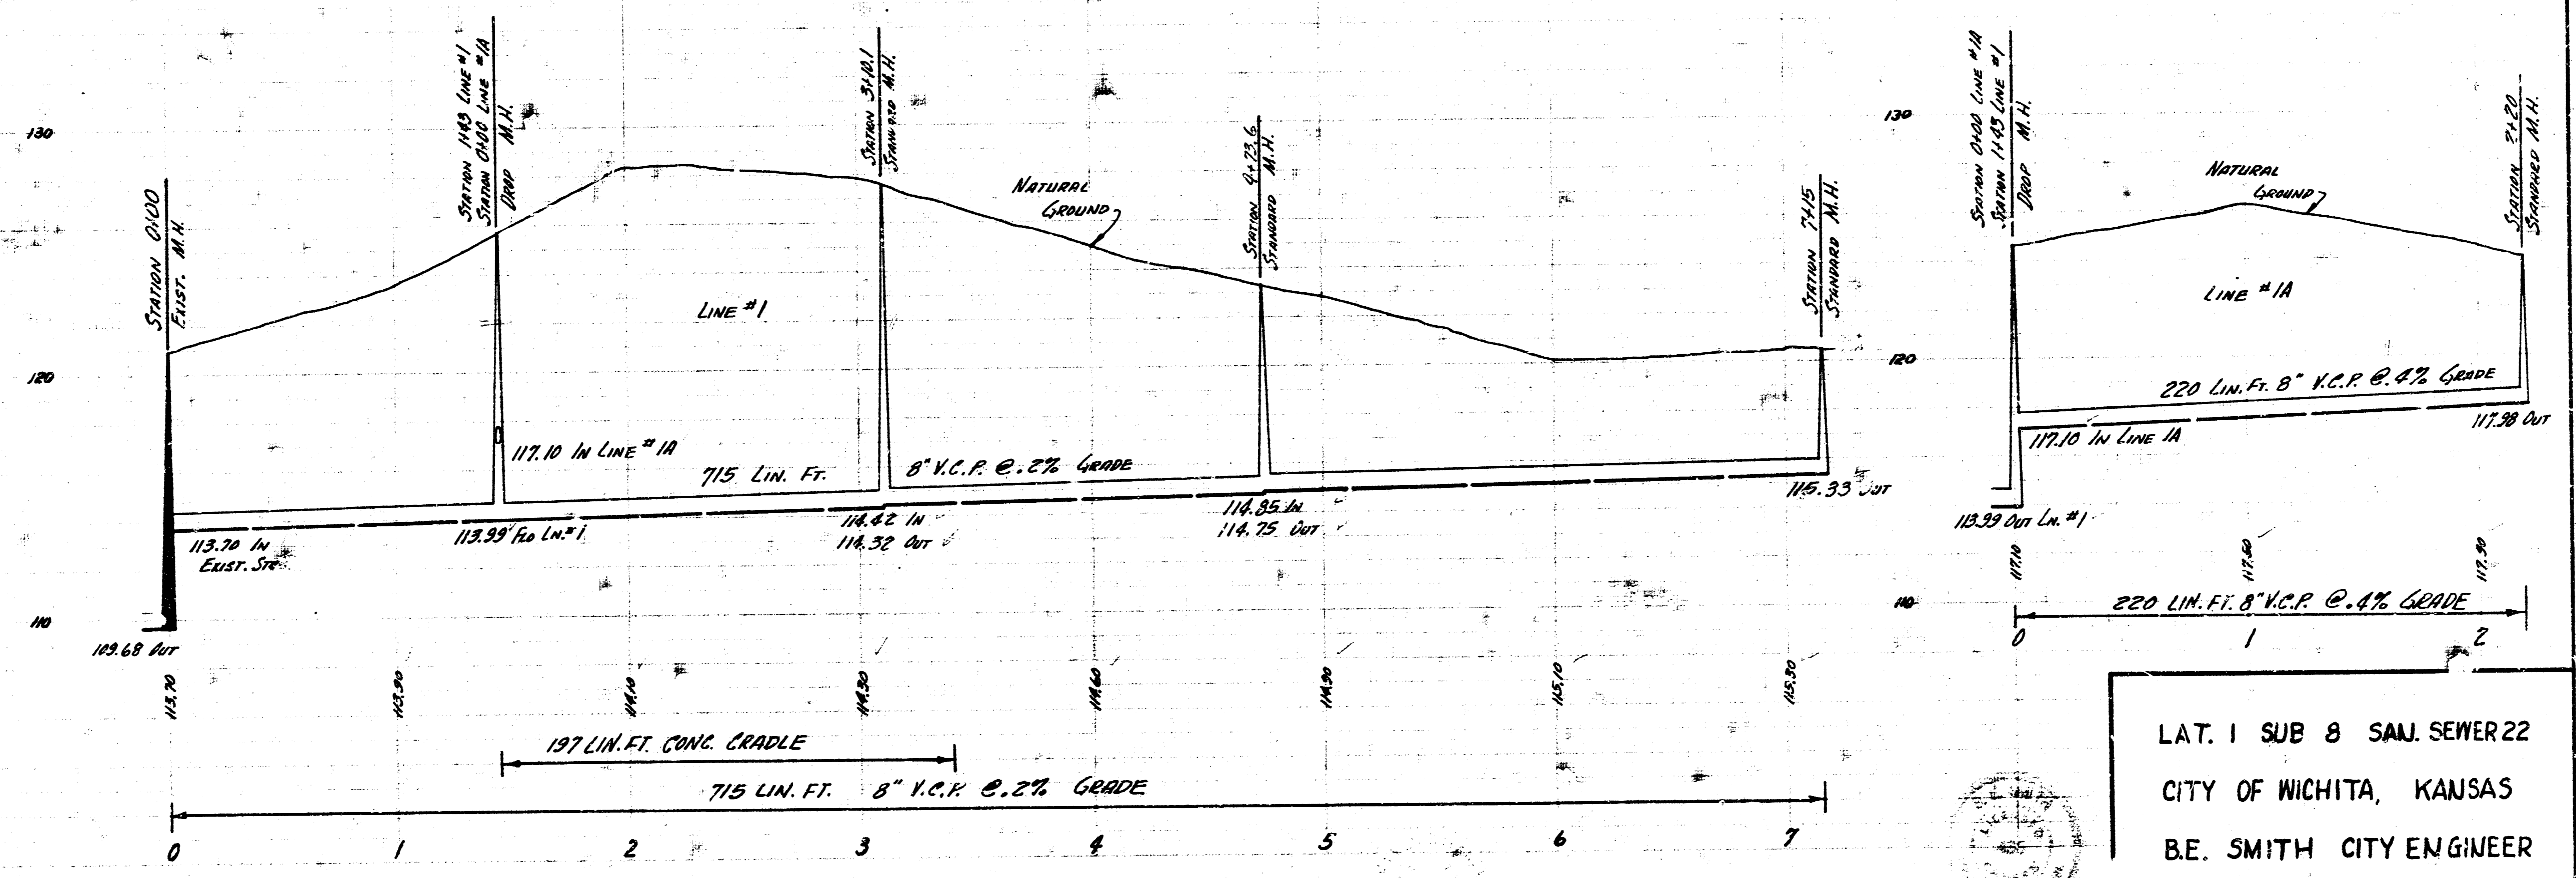

LAT. 1 SUB 8 SAN SEWER 22  
 CITY OF WICHITA, KANSAS  
 B.E. SMITH CITY ENGINEER  
 PROJ. NO C25-98 DATE - NOV. 1957