



SURVEY BY RIGGS 02-10-1964
 CHECKED BY CMO
 DATE

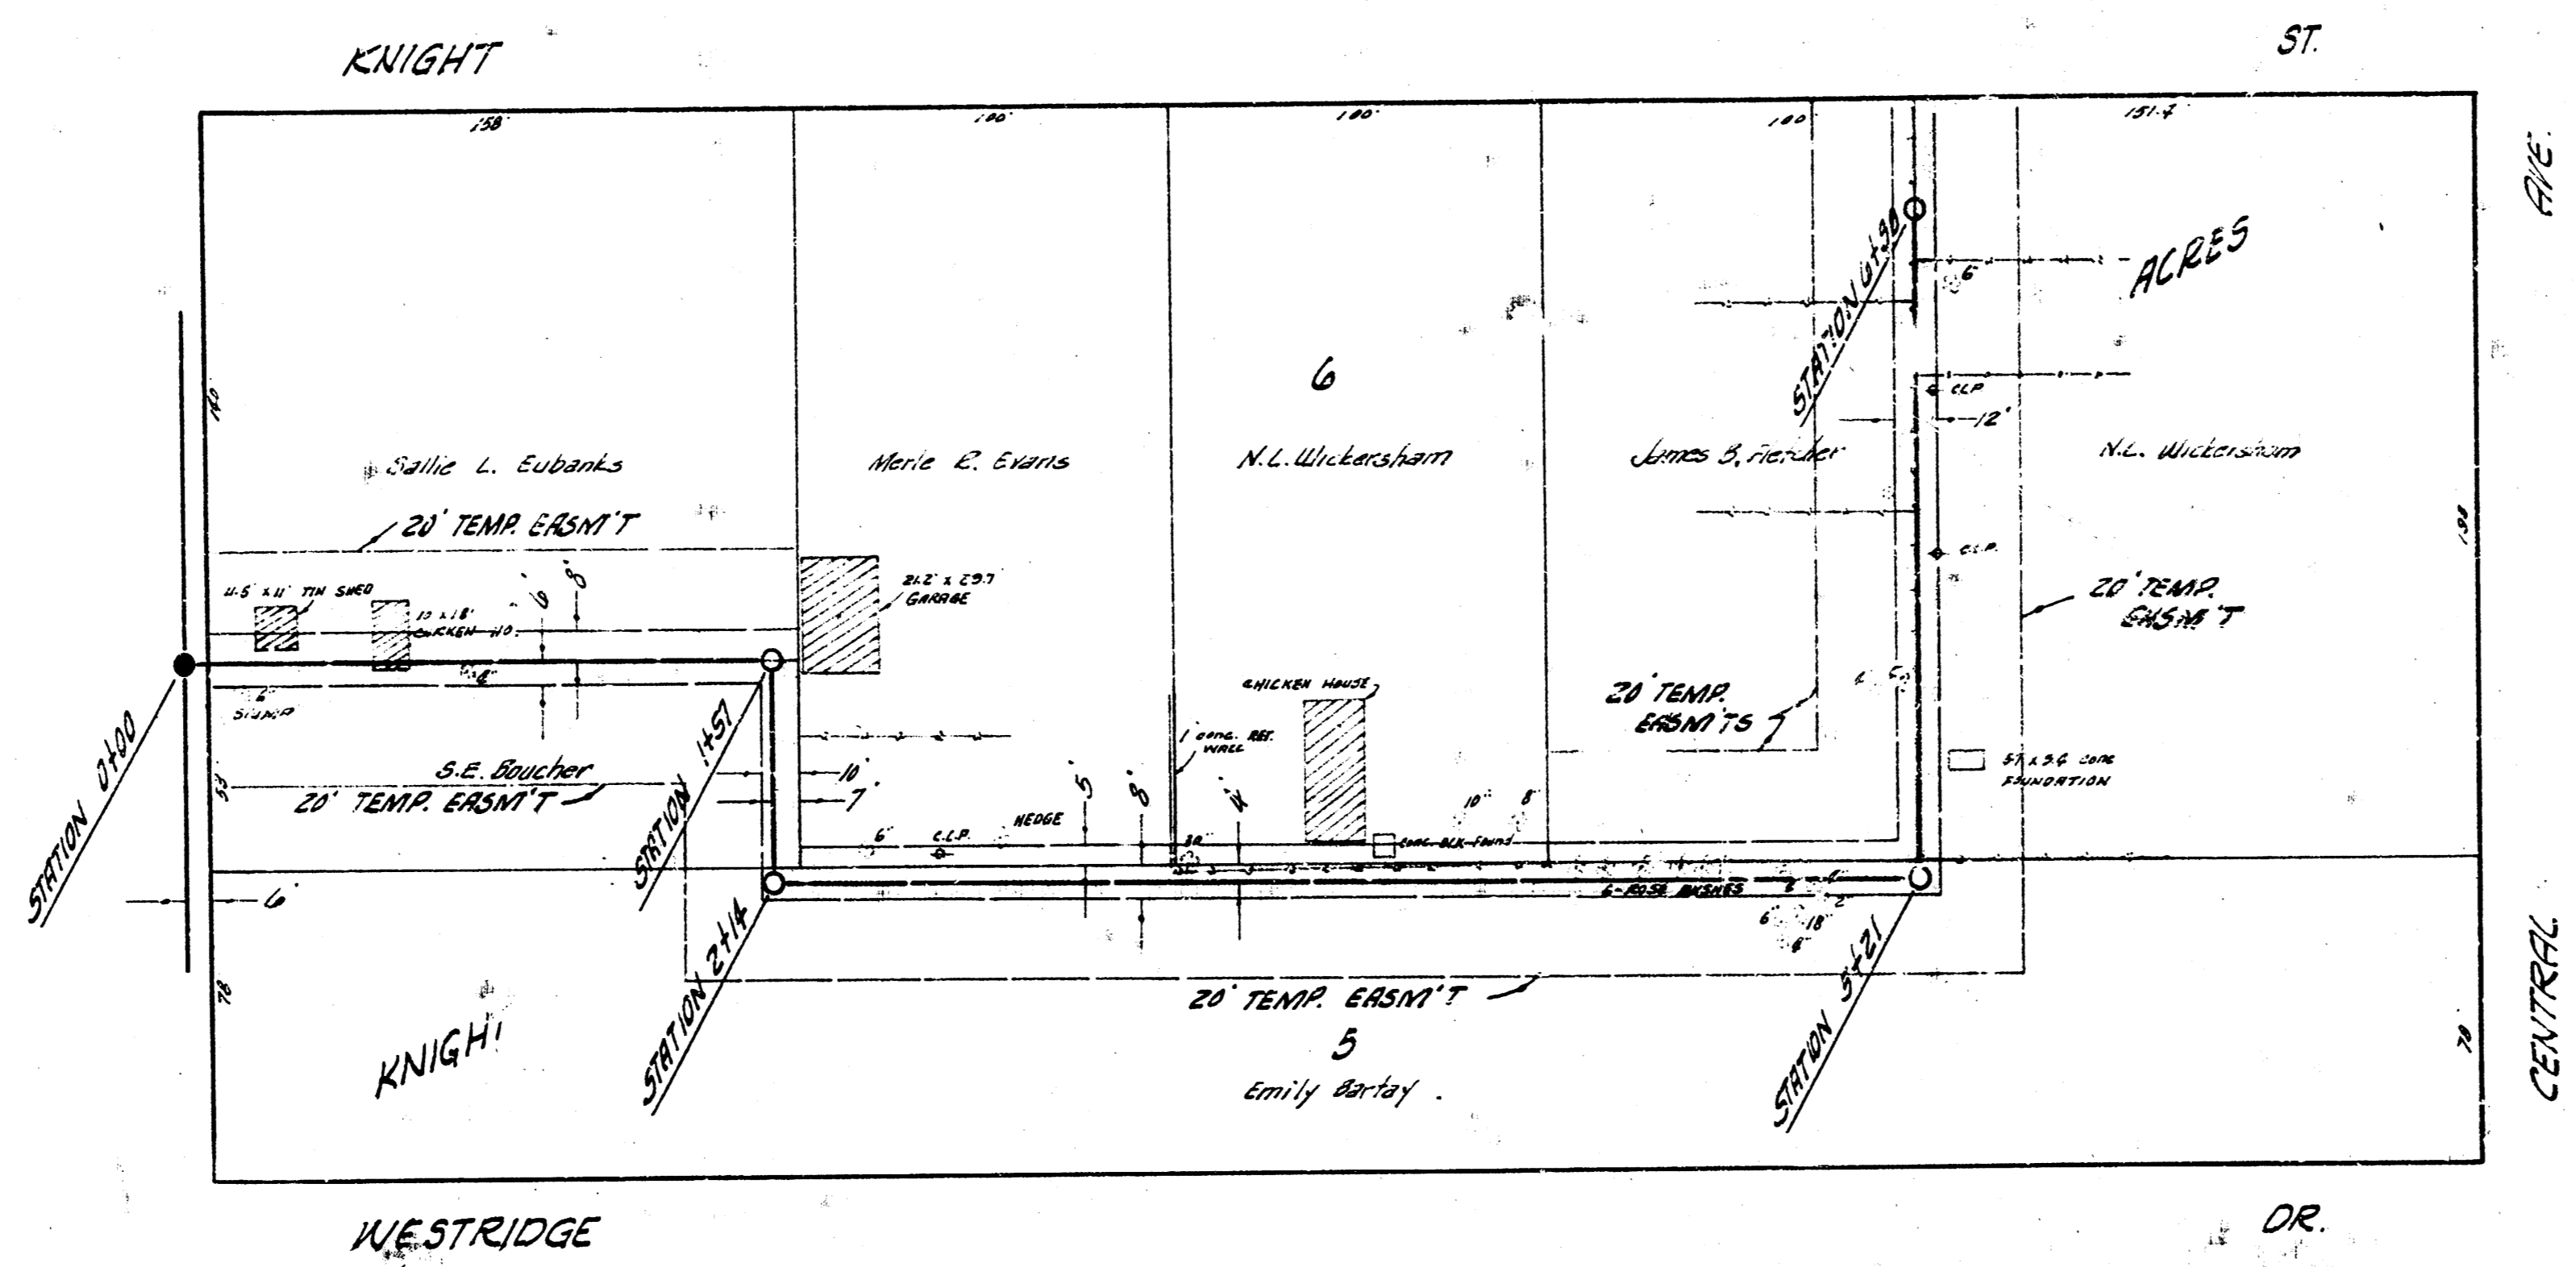

PLAN SCALE 1"=40'
 PROFILE SCALE 1"=40' HOR. 1"=4' VERT.

NOTE: DON'T REPLACE FENCES

B.M. 121.74 STEP BENCH N.S. P.P. S.E. COR. KNIGHT & CENTRAL
 B.M. 122.82 N.E. COR. CONC. PD. NO. 561 N. KNIGHT.

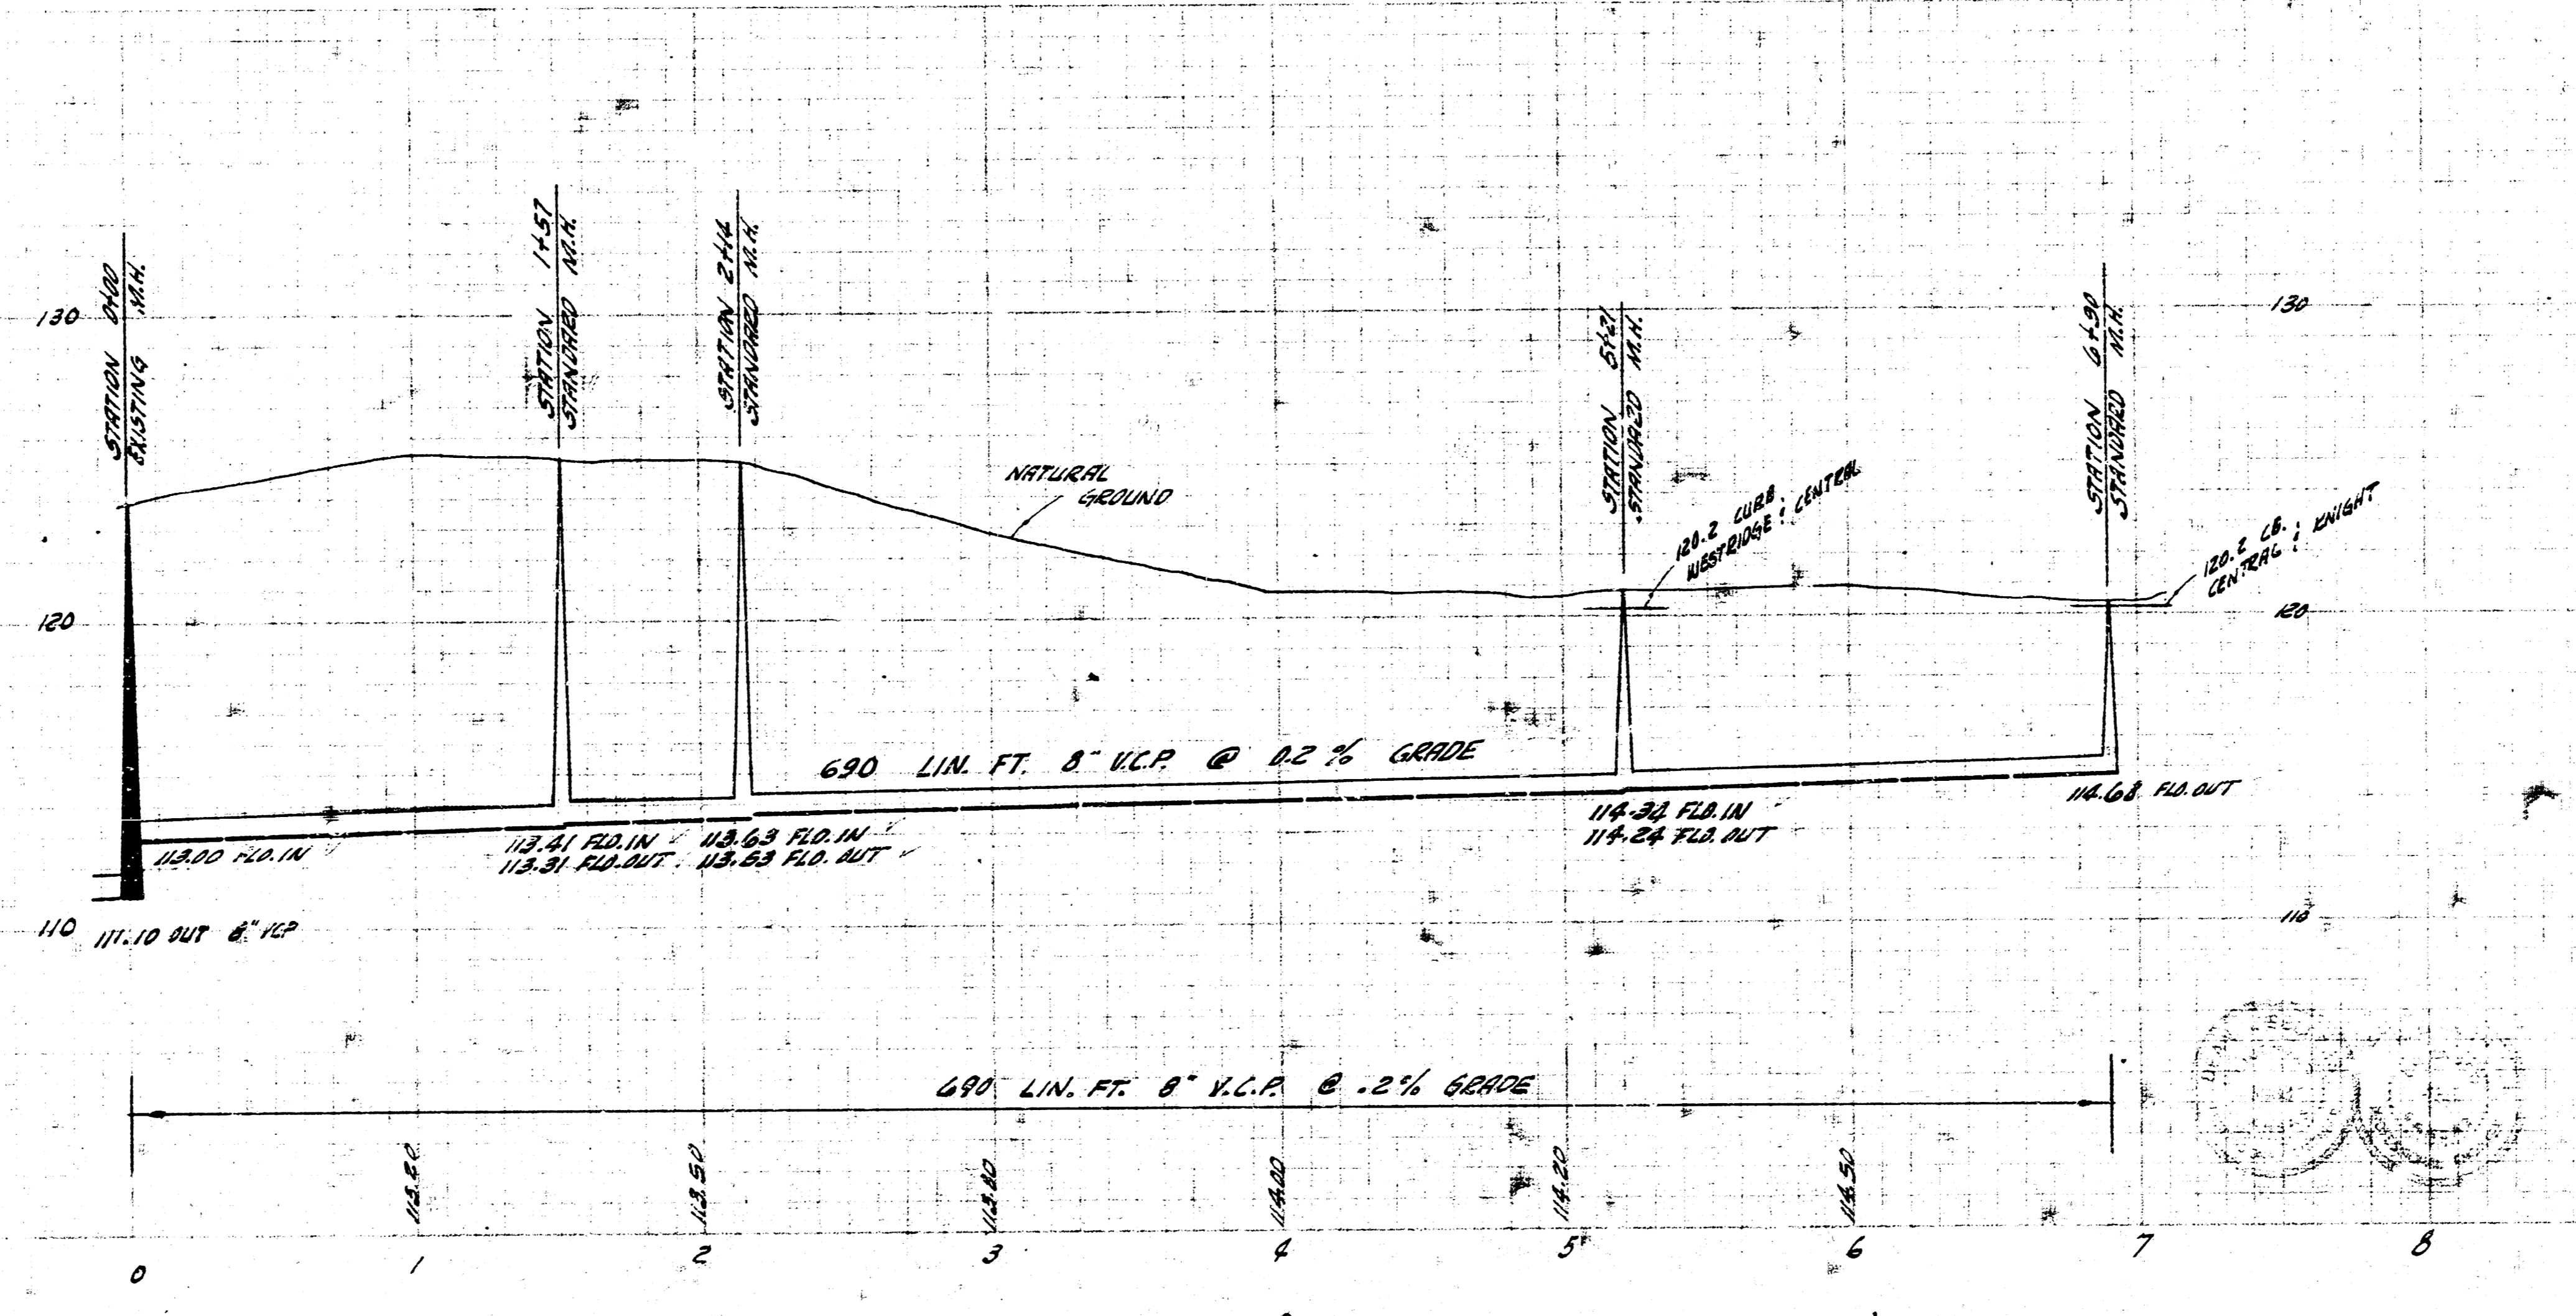

LATERAL 5 SUB. B S.S. 22
 CITY OF WICHITA, KANSAS
 B. E. SMITH, CITY ENGINEER
 PROJ. NO. C 27-39 DATE: SEPT. 1960