



LOCATION MAP
LAT. 2 SUB. 9 SAN. SEWER 22
CITY OF WICHITA
B.E. SMITH CITY ENGINEER PROJECT NO. C25-92

SURVEY BY: HANSON MORELOCK 111.32
 DRAWN BY: T. DEMERY
 DESIGNED BY: FEB 1956
 DATE

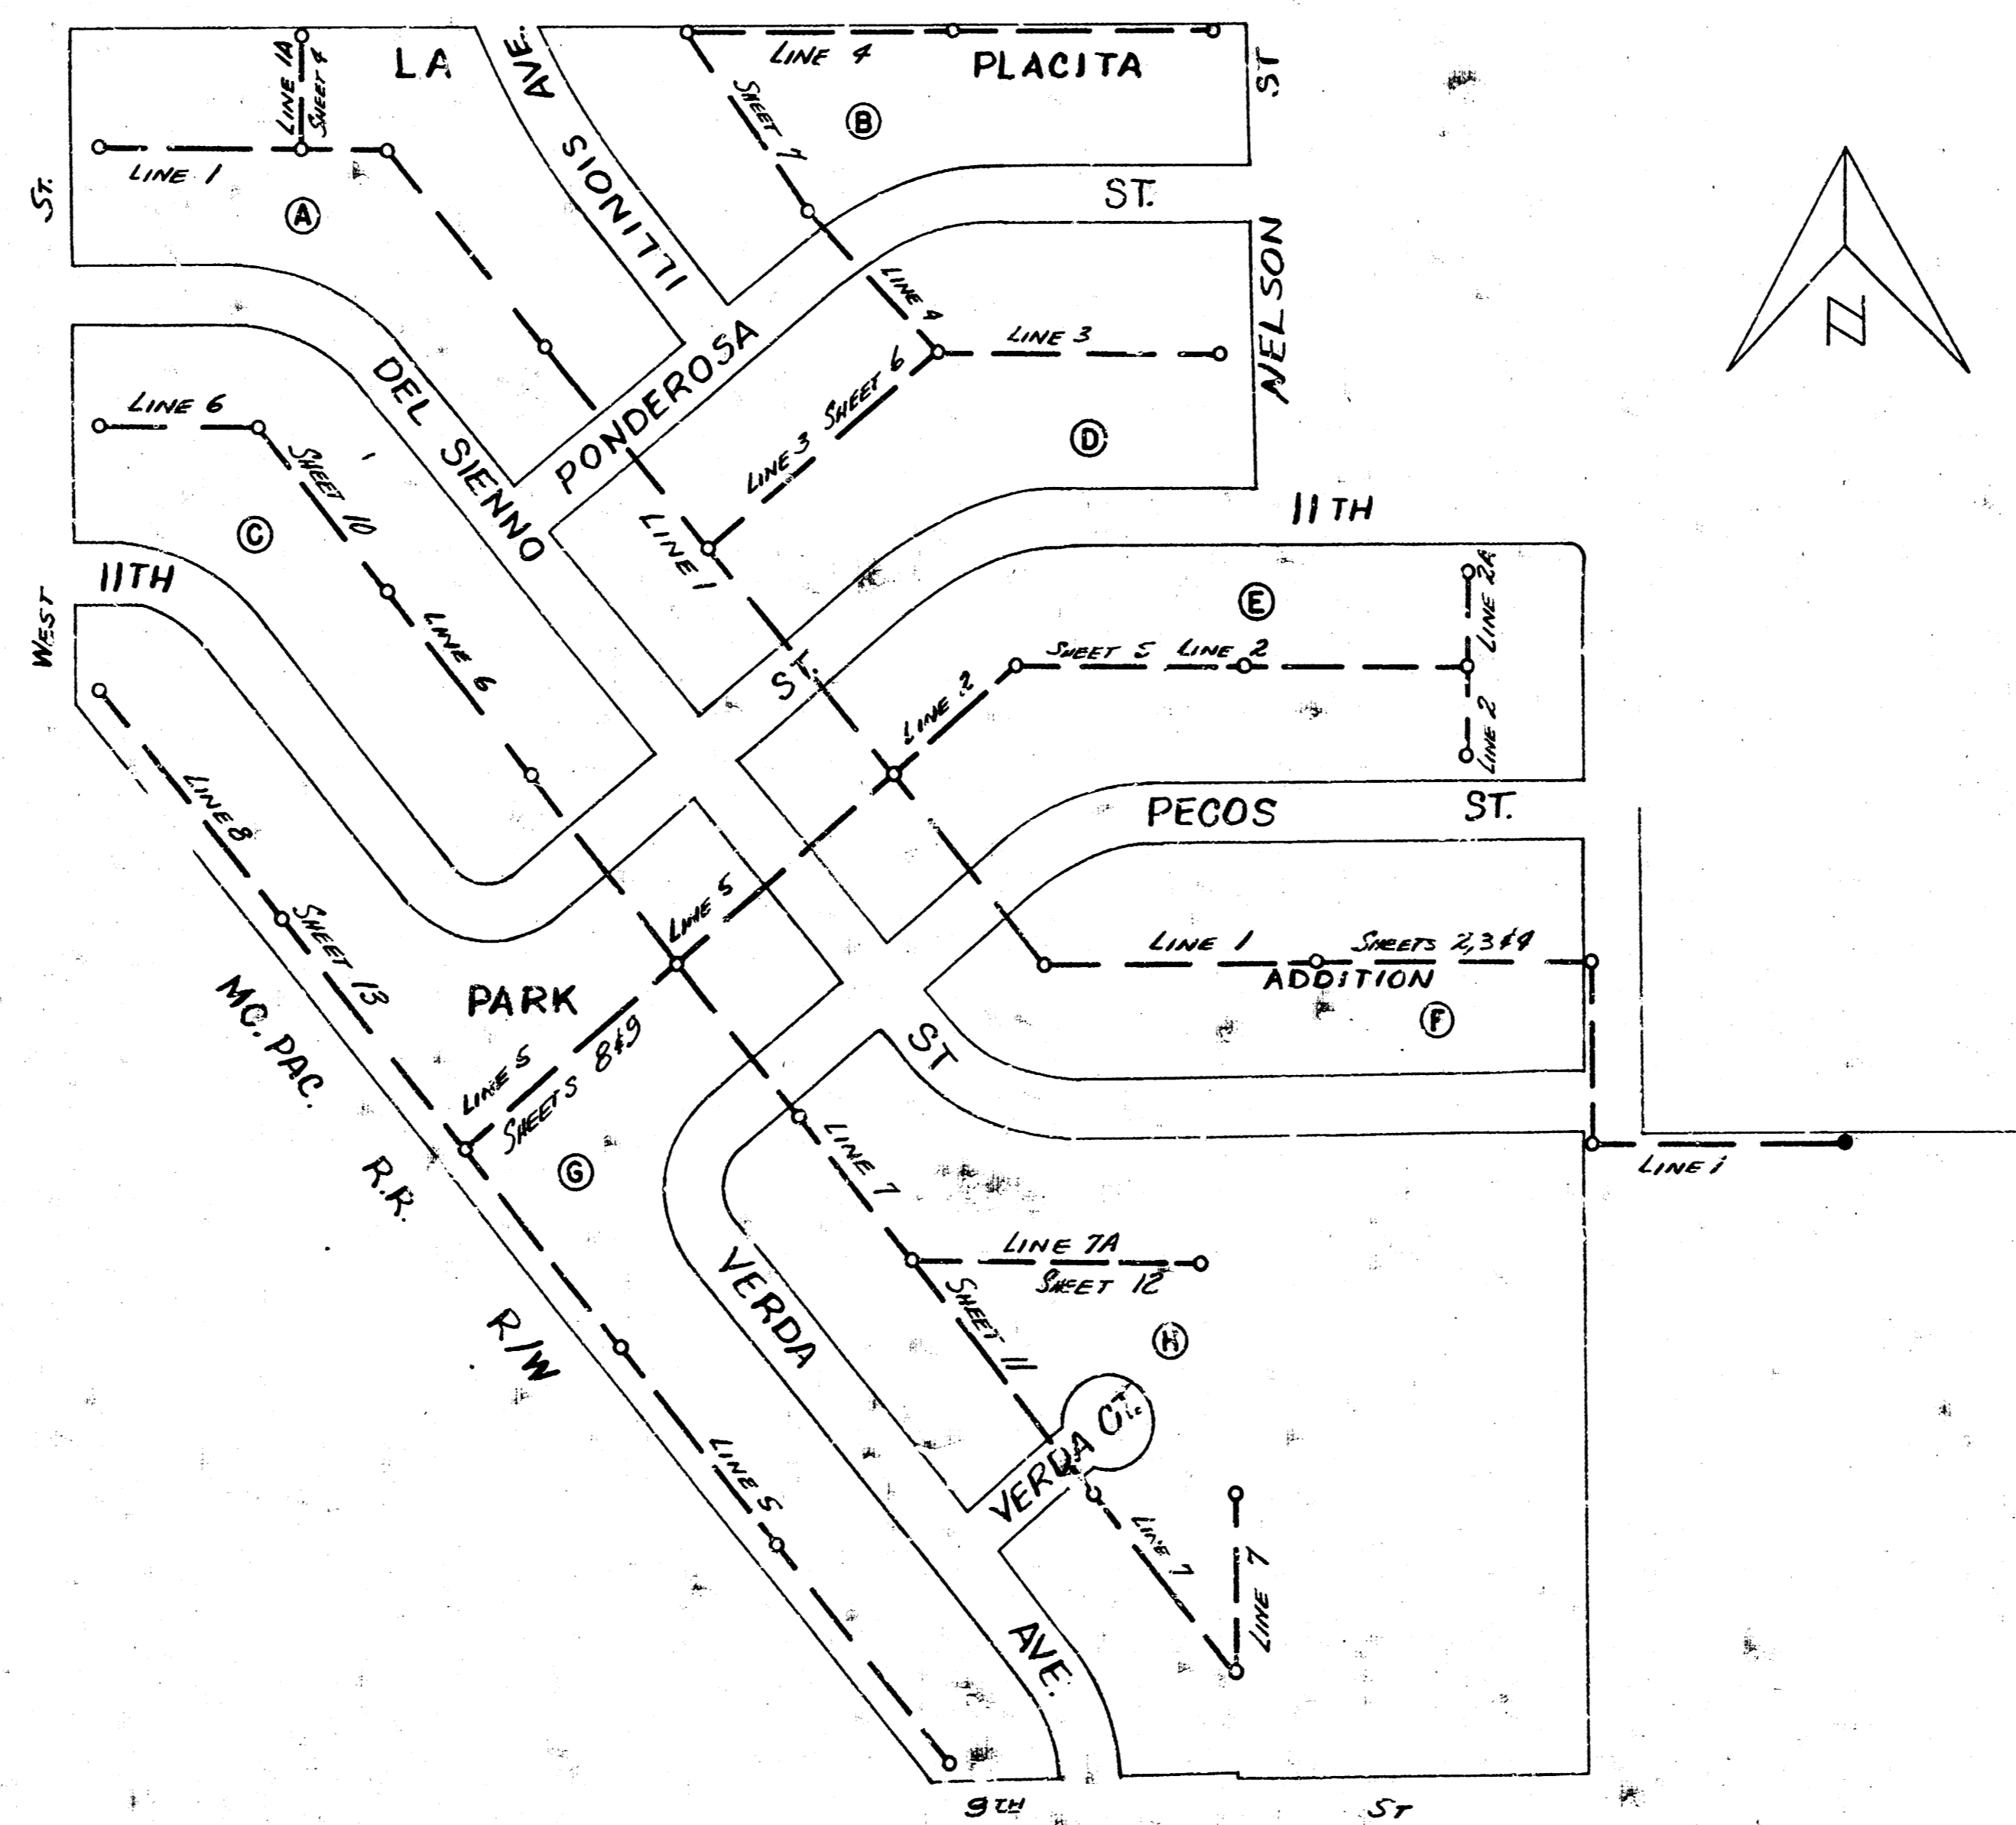

[Signature]
 City Engineer
 3/1/56
 LAT. 2 SUB. 9 SAN. SEWER 22
 PROJECT NO. C25-92 SHEET 10 OF 13

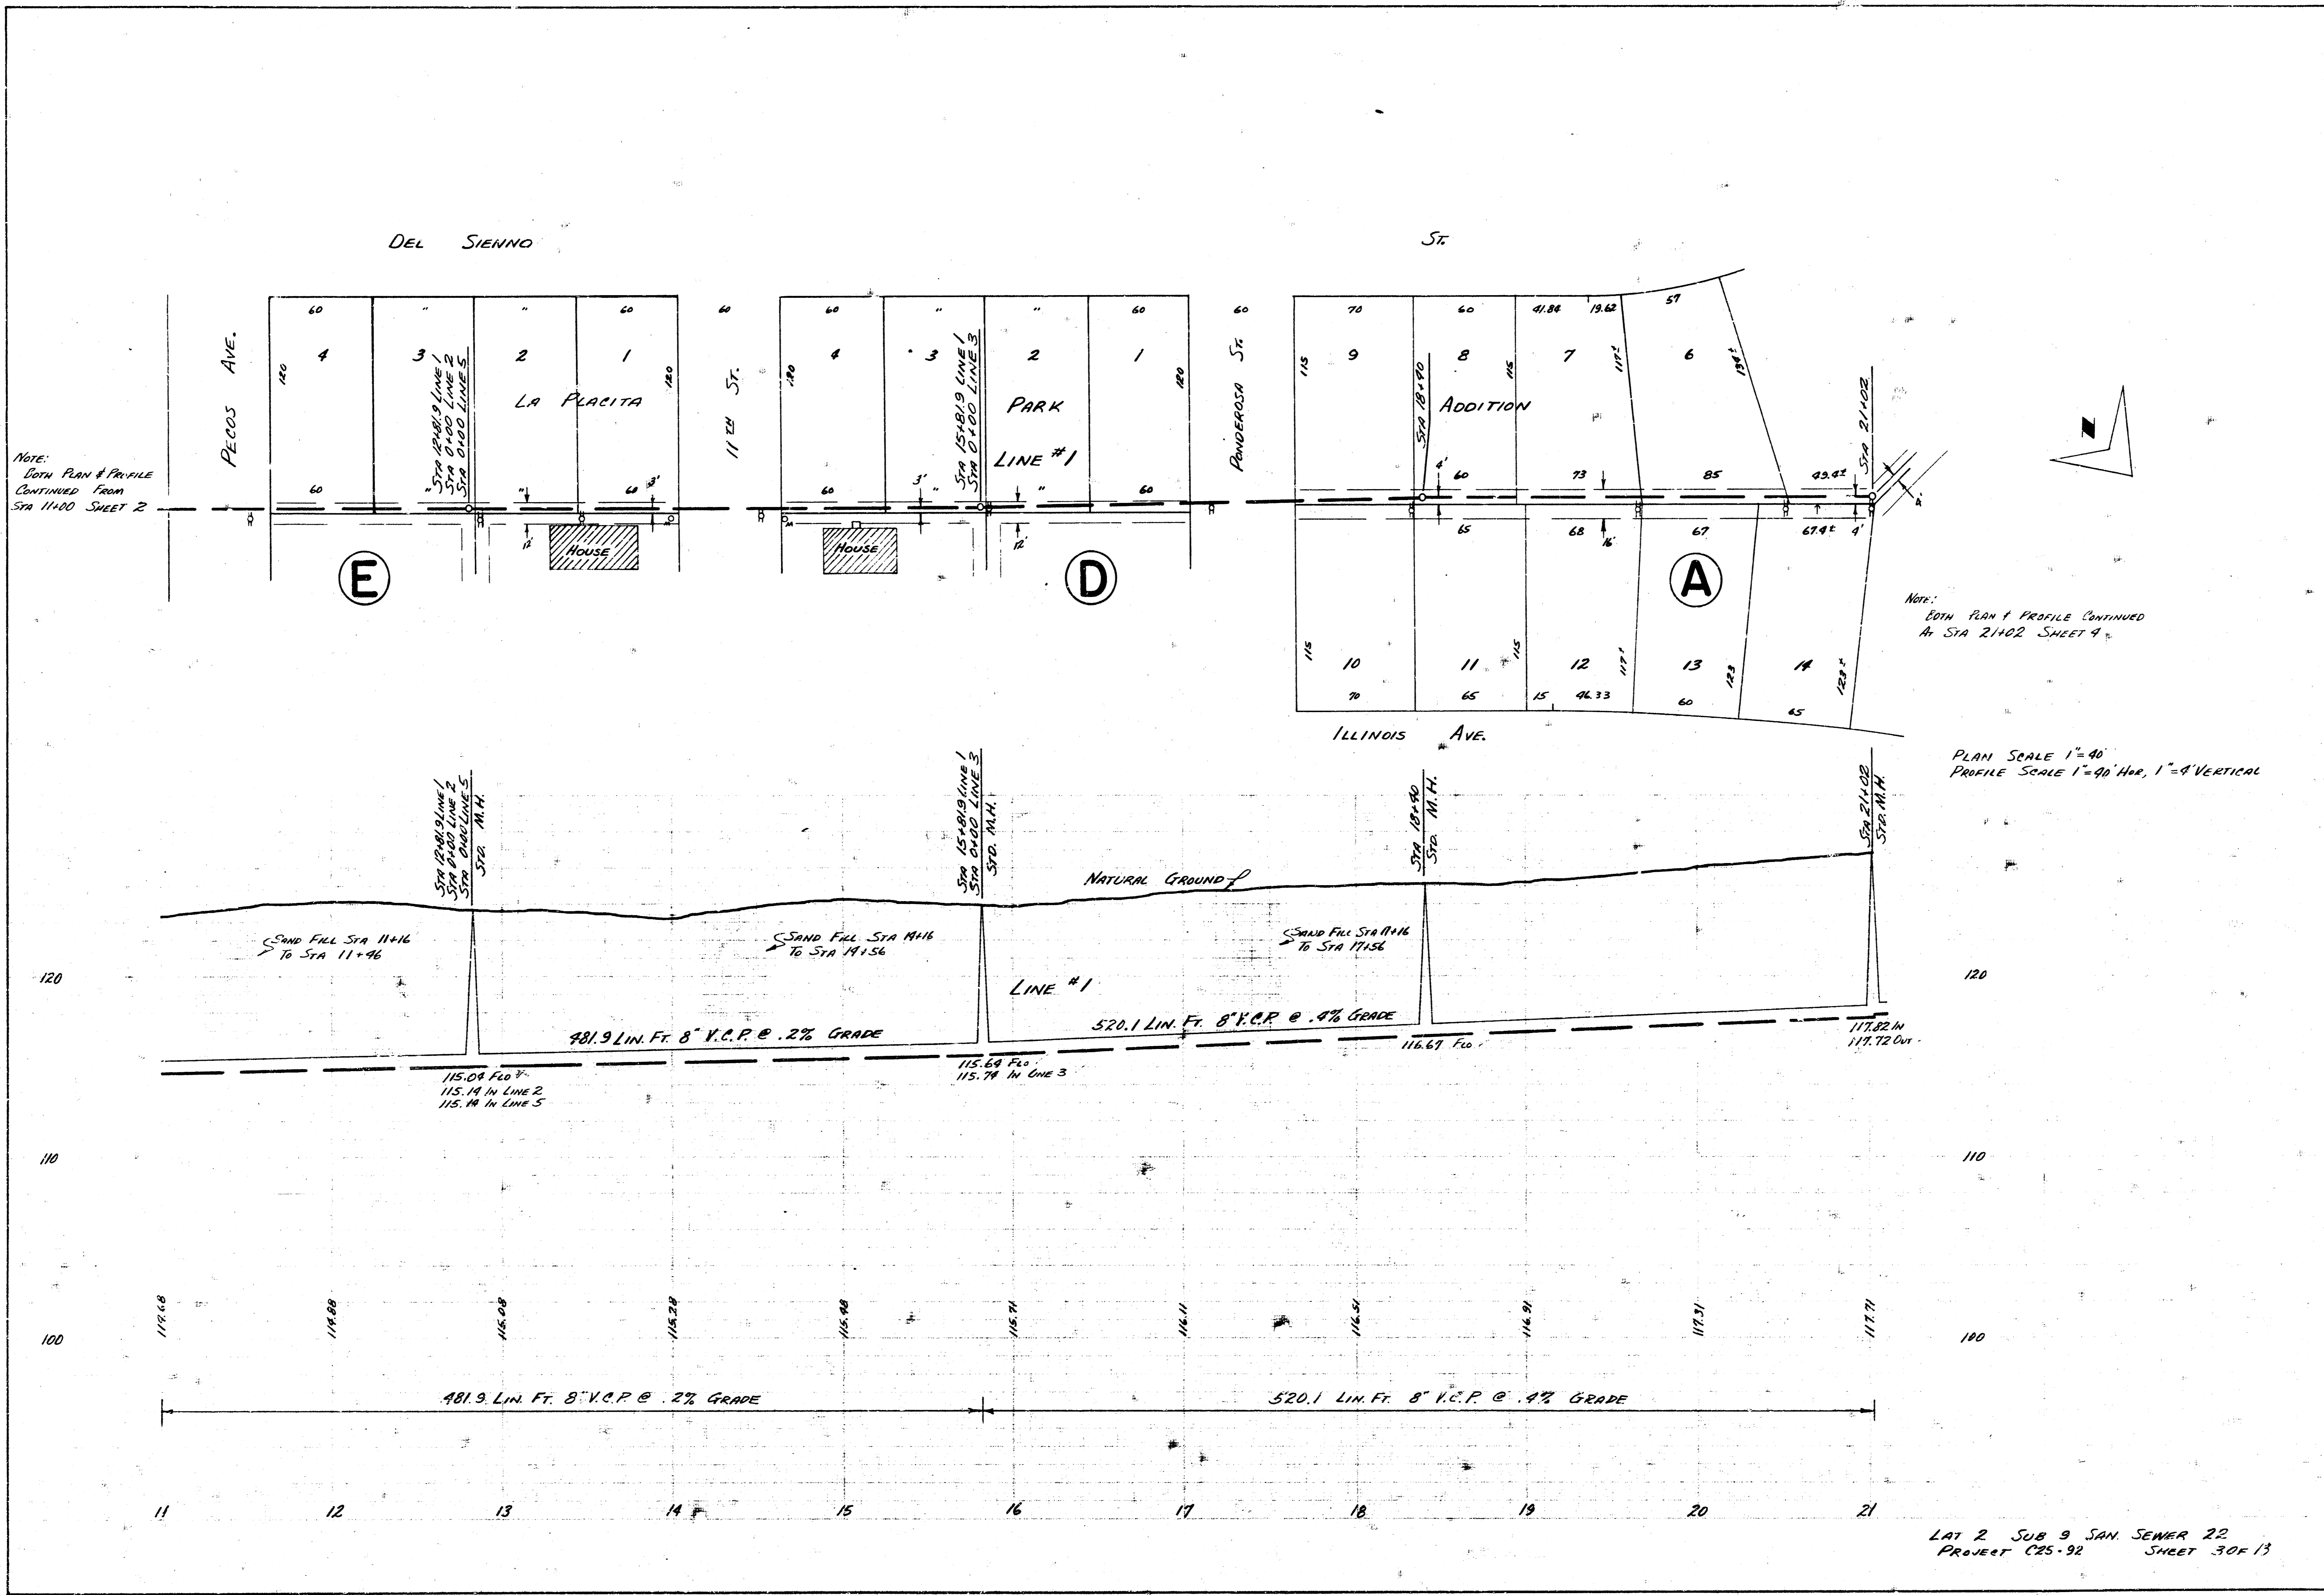


NOTE:
 BOTH PLAN & PROFILE
 CONTINUED FROM
 STA 11+00 SHEET 2


NOTE:
 BOTH PLAN & PROFILE CONTINUED
 AT STA 21+02 SHEET 4

PLAN SCALE 1"=40'
 PROFILE SCALE 1"=4' VERTICAL


NOTE:
 BOTH PLAN & PROFILE
 CONTINUED FROM STA 2142 SHEET 3

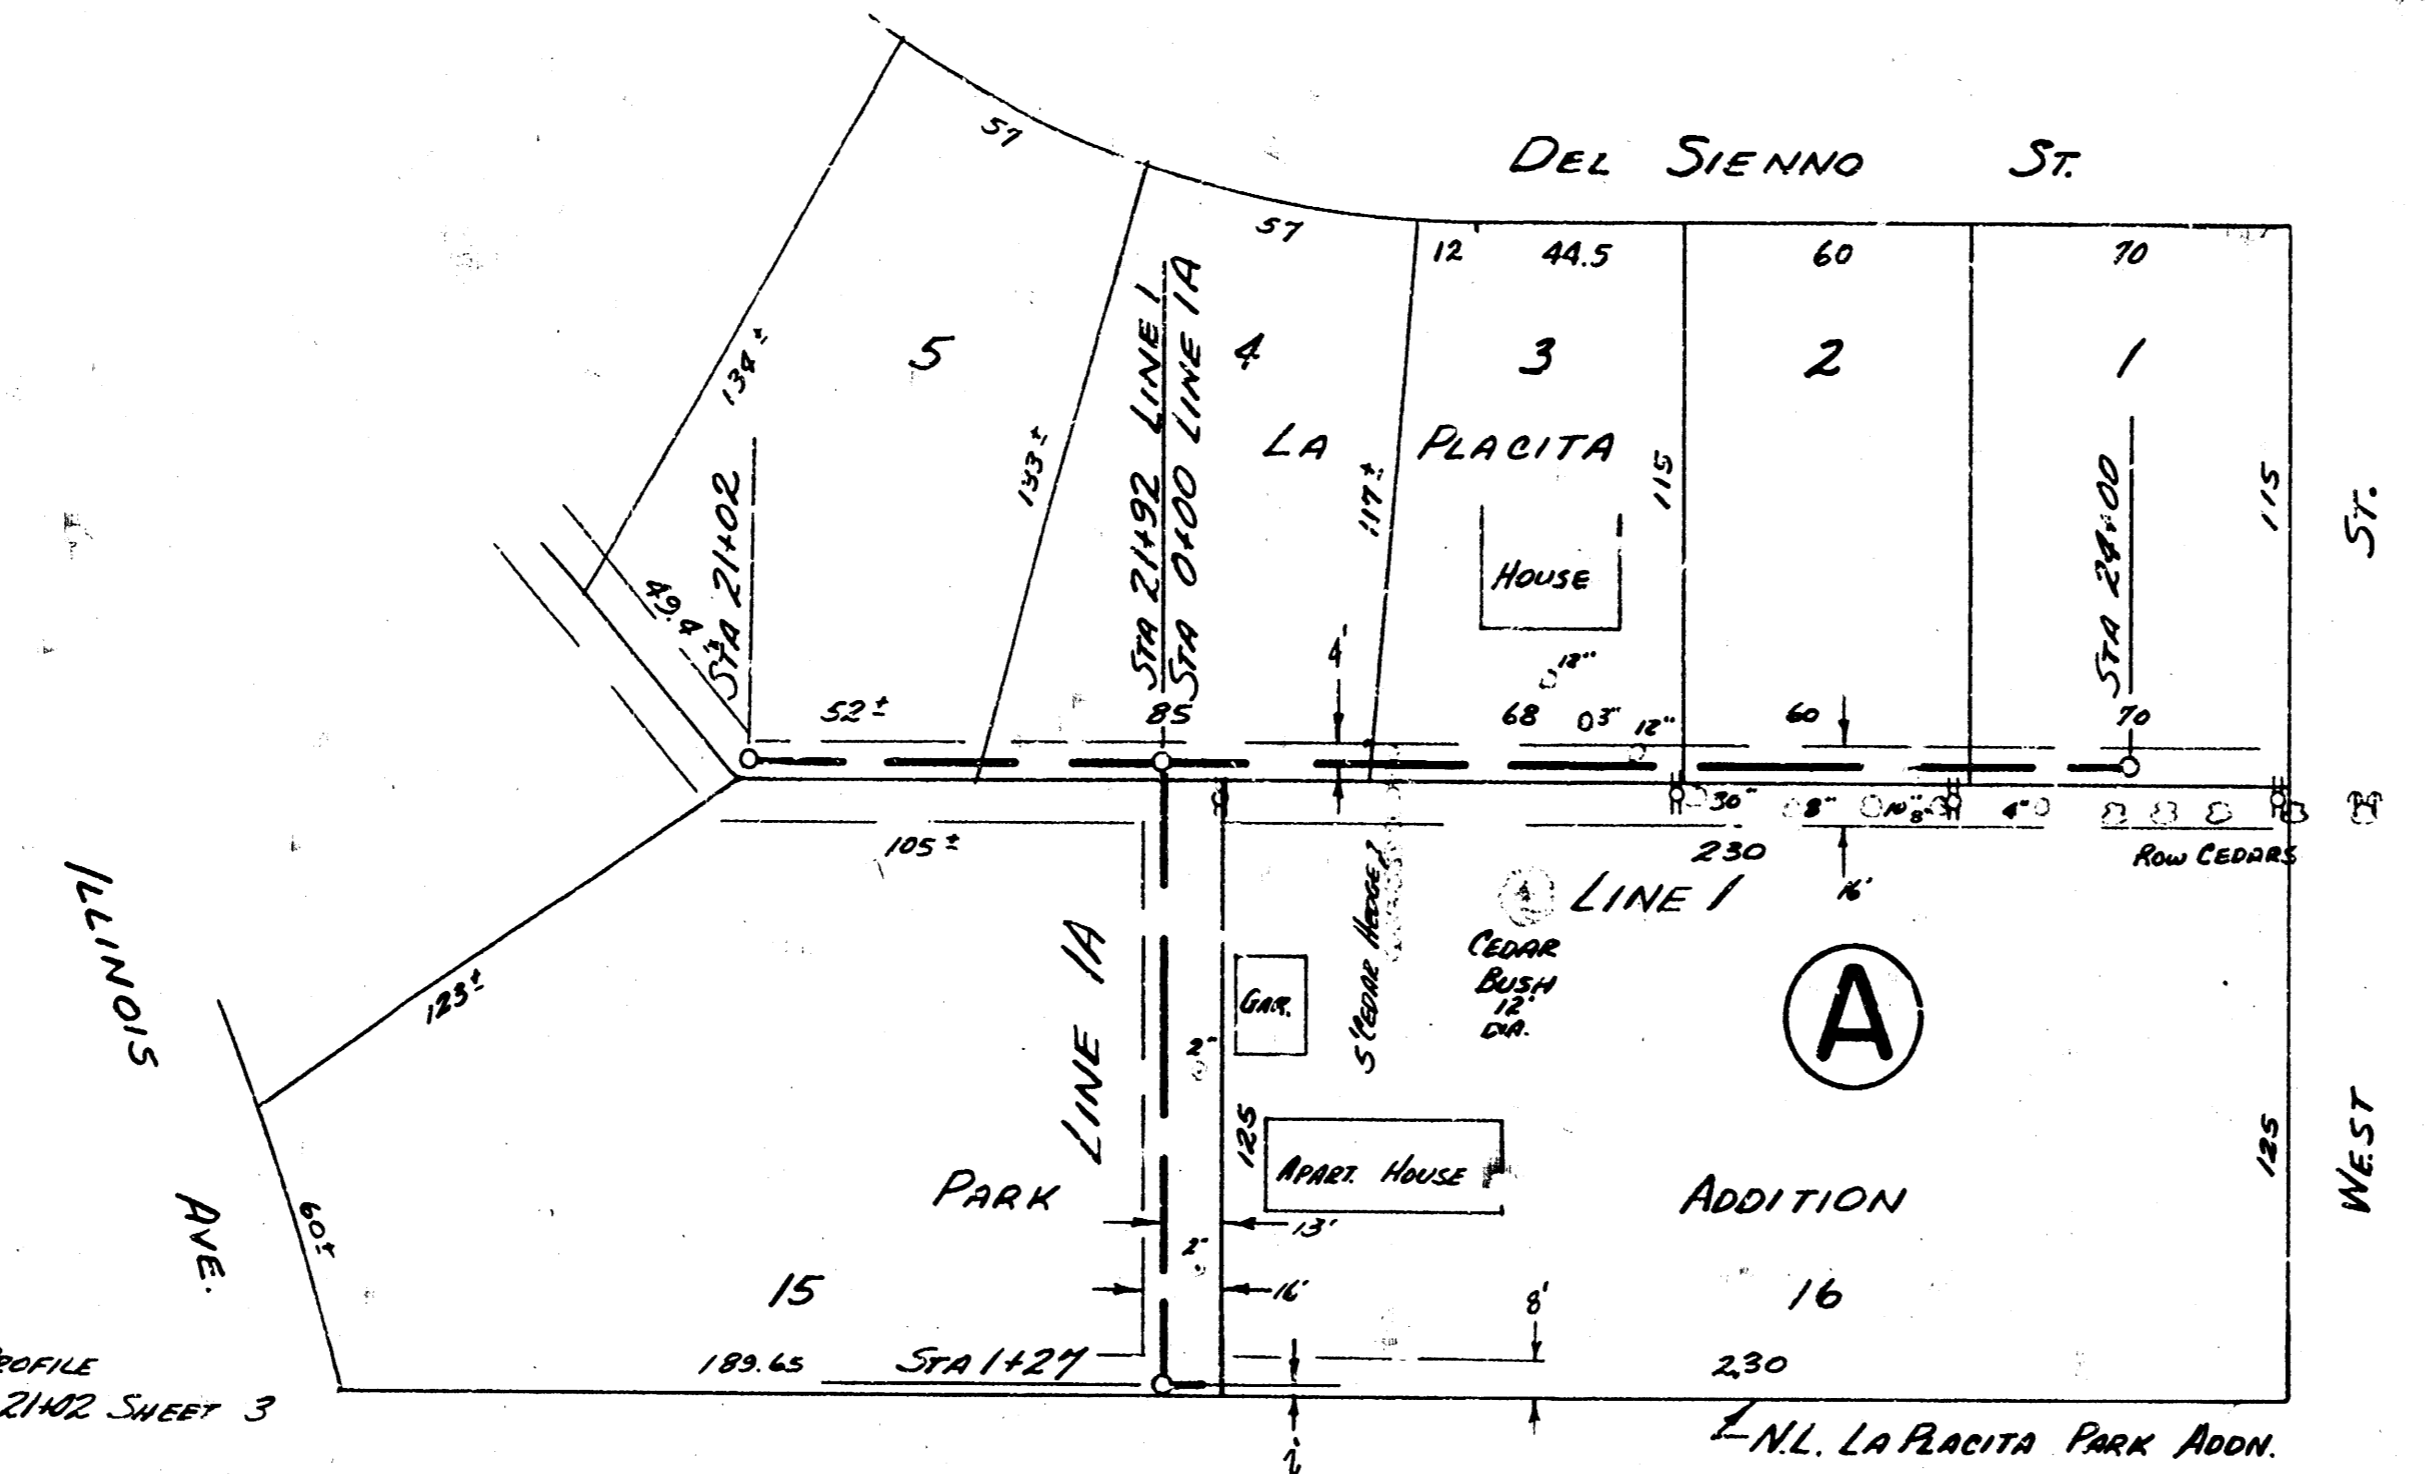


PLAN SCALE 1"=40'
 PROFILE SCALE 1"=40' HOR, 1"=4' VERTICAL

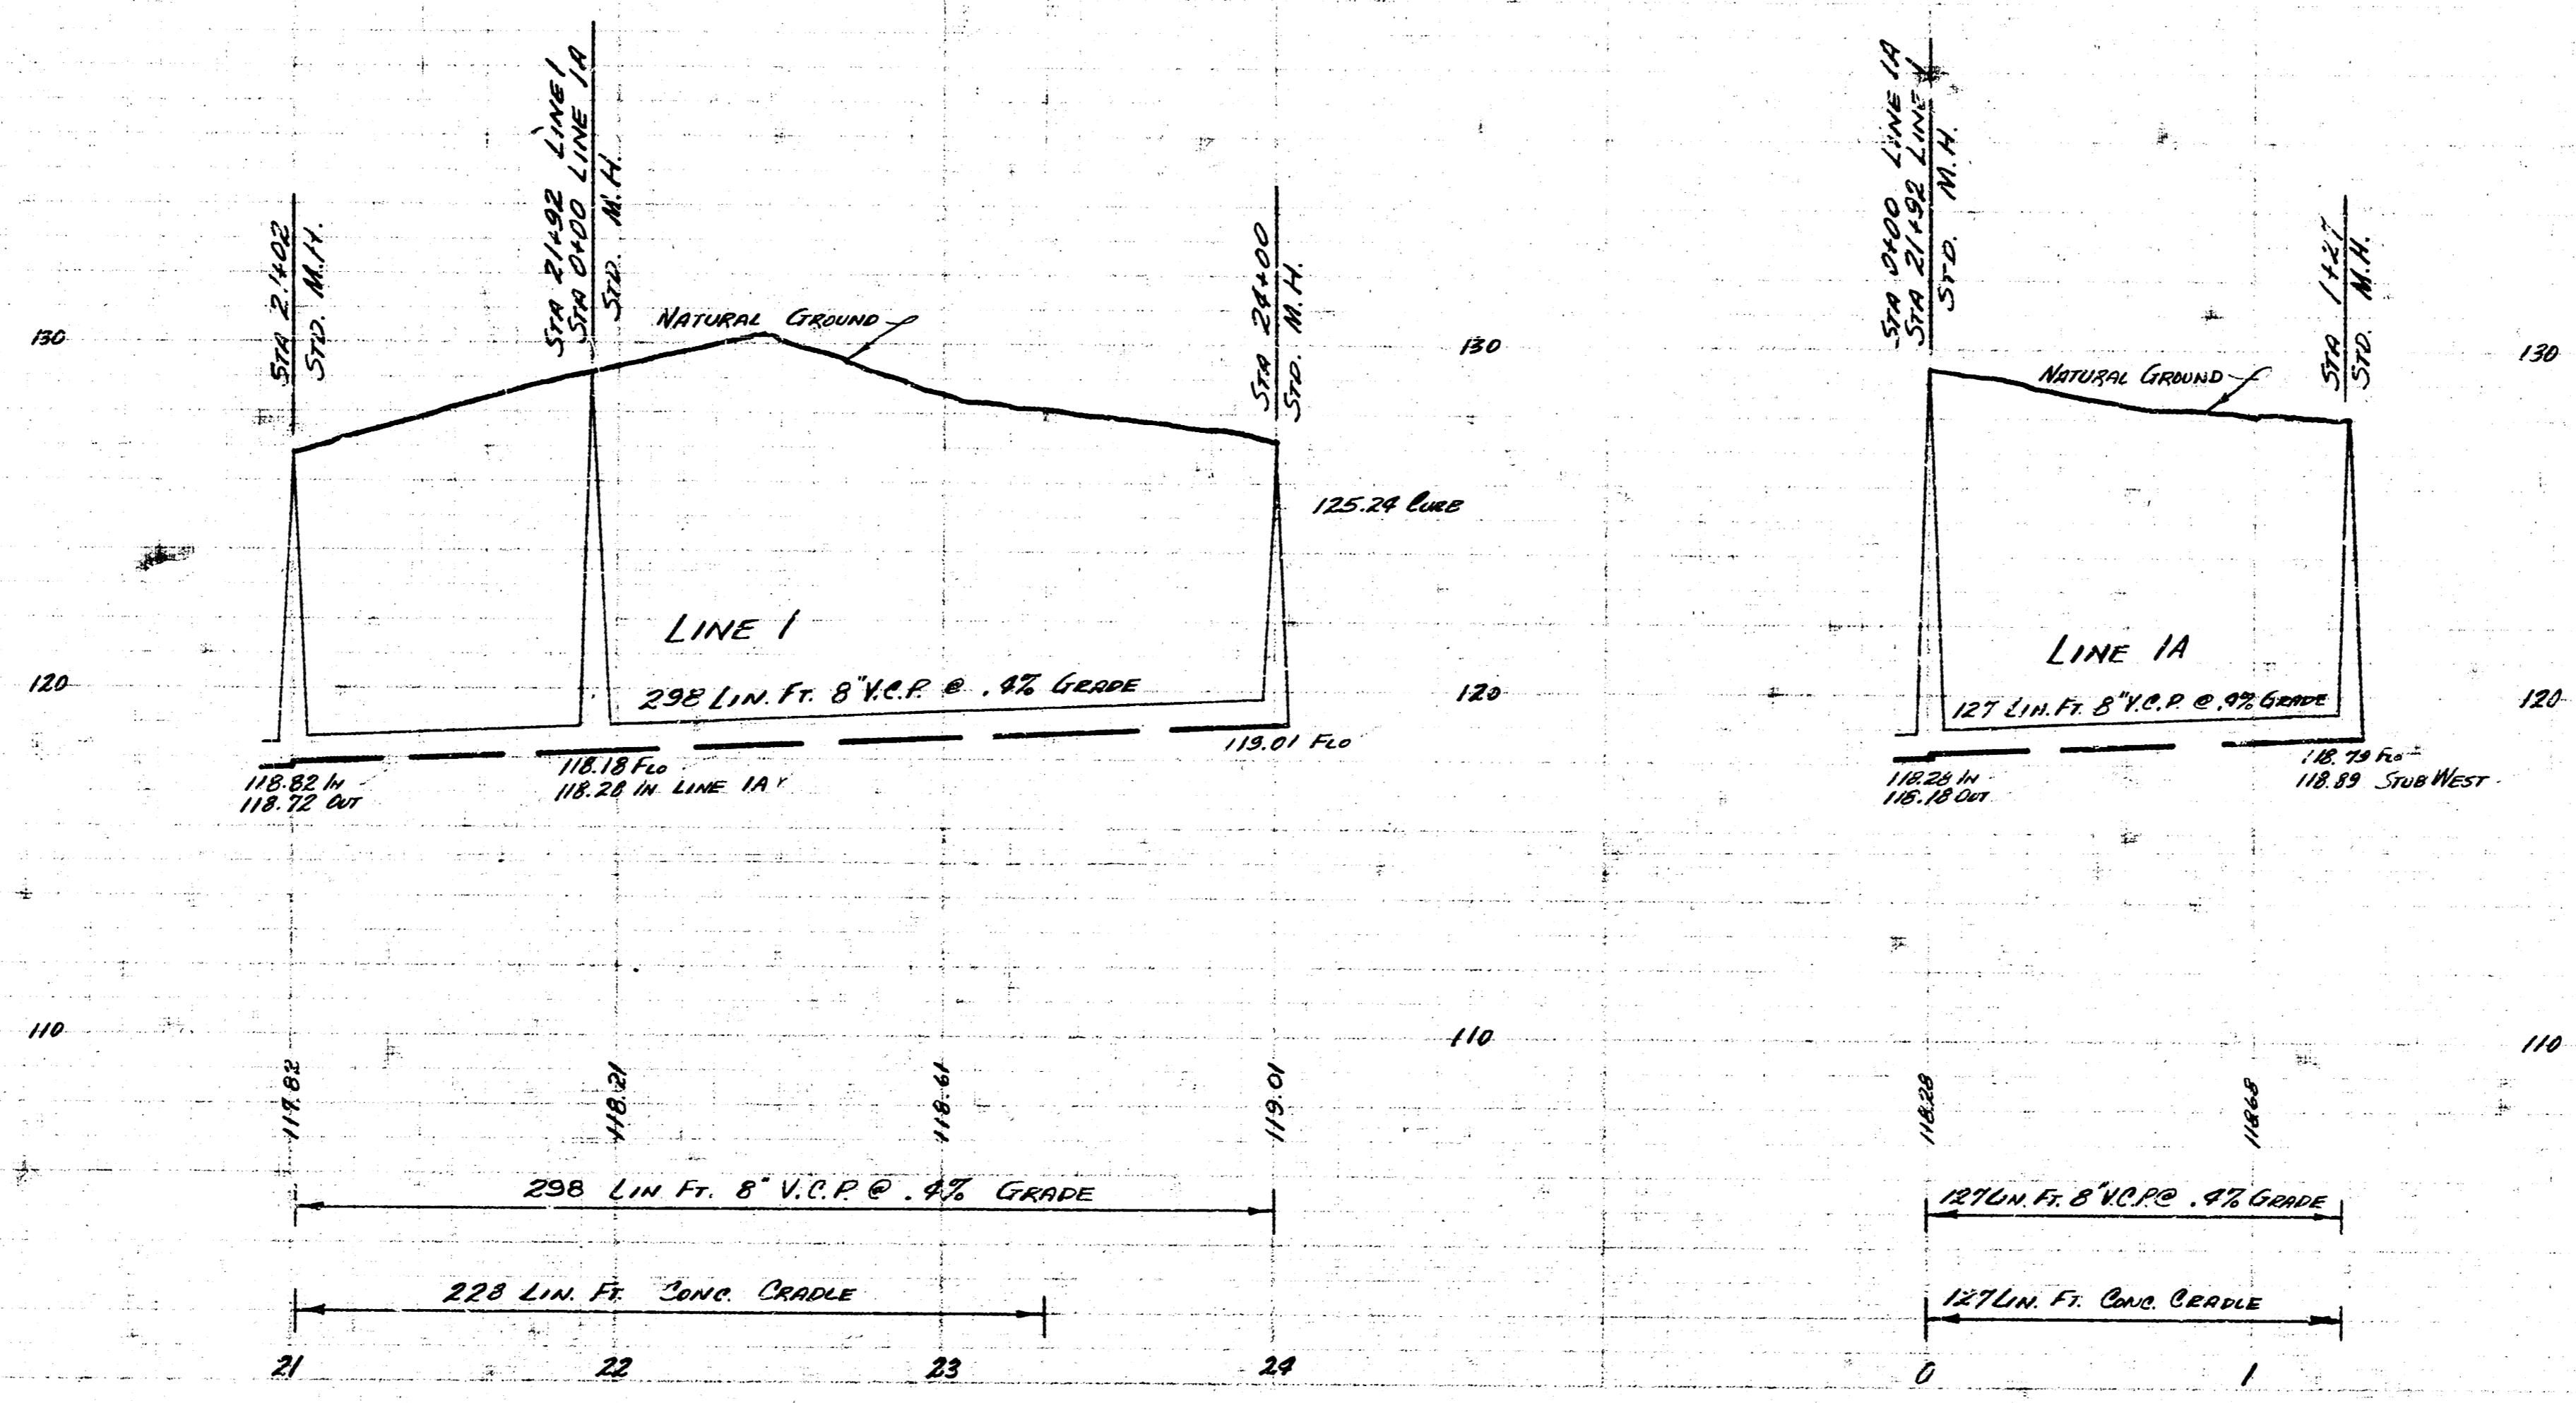


LAT 2 SUB 9 SAN SEWER 22
 PROJECT No. C-25-92 SHEET 4 OF 13

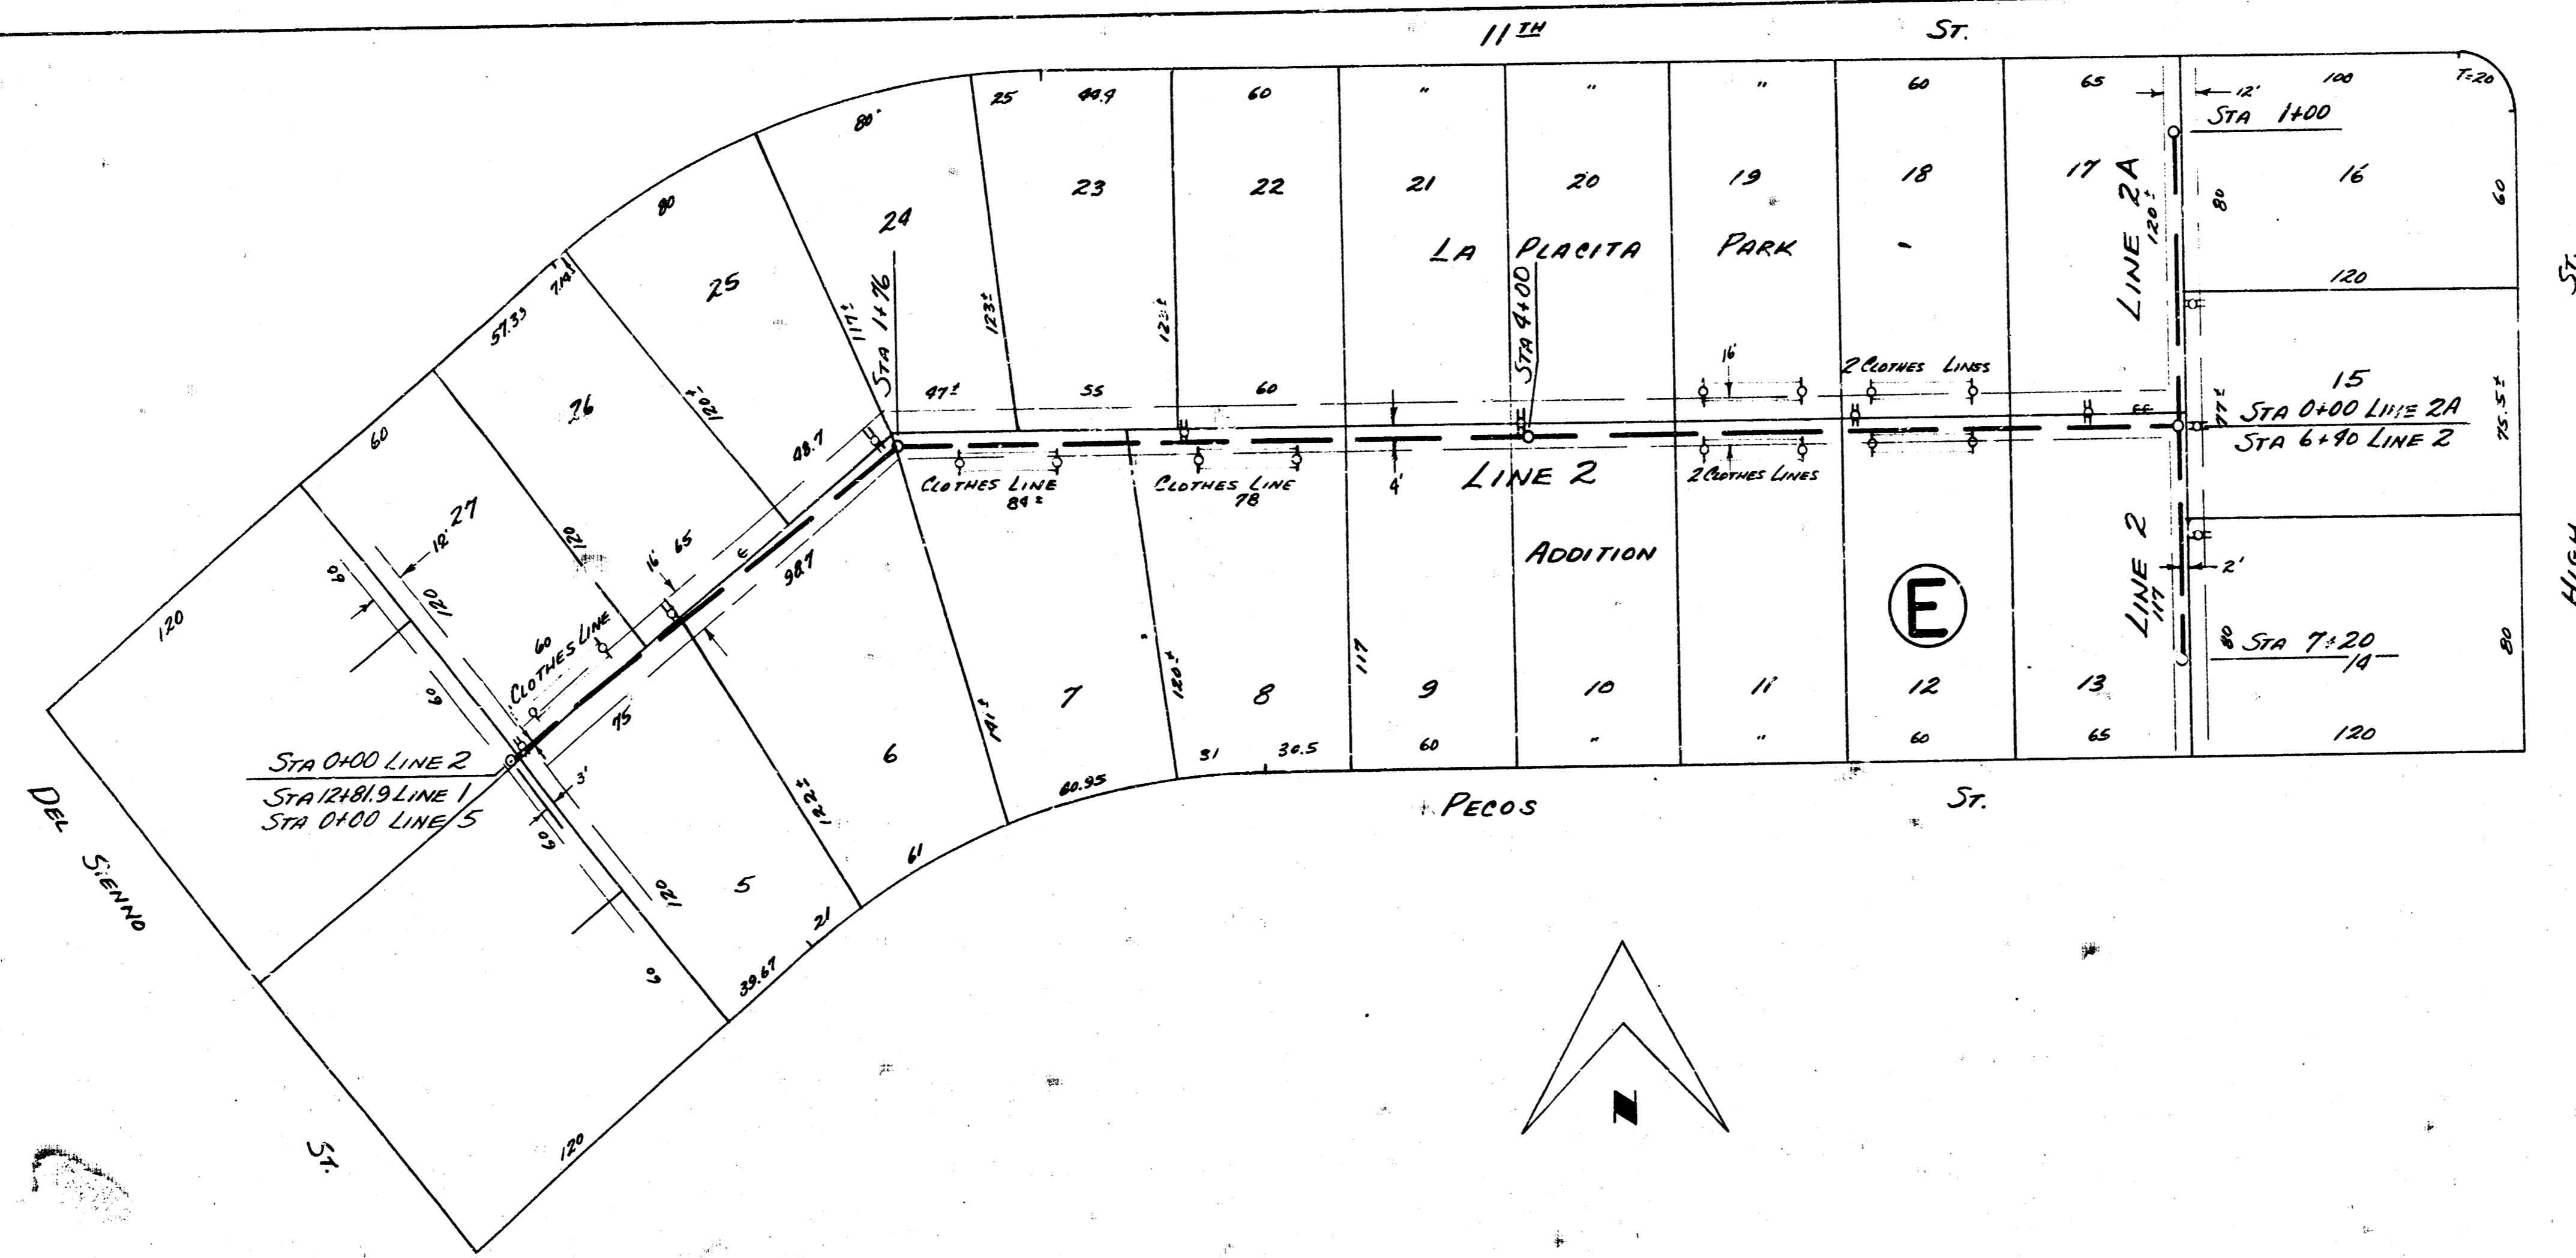


PLAN SCALE 1"=40'
 PROFILE SCALE 1"=10' HOR, 1"=4' VERTICAL

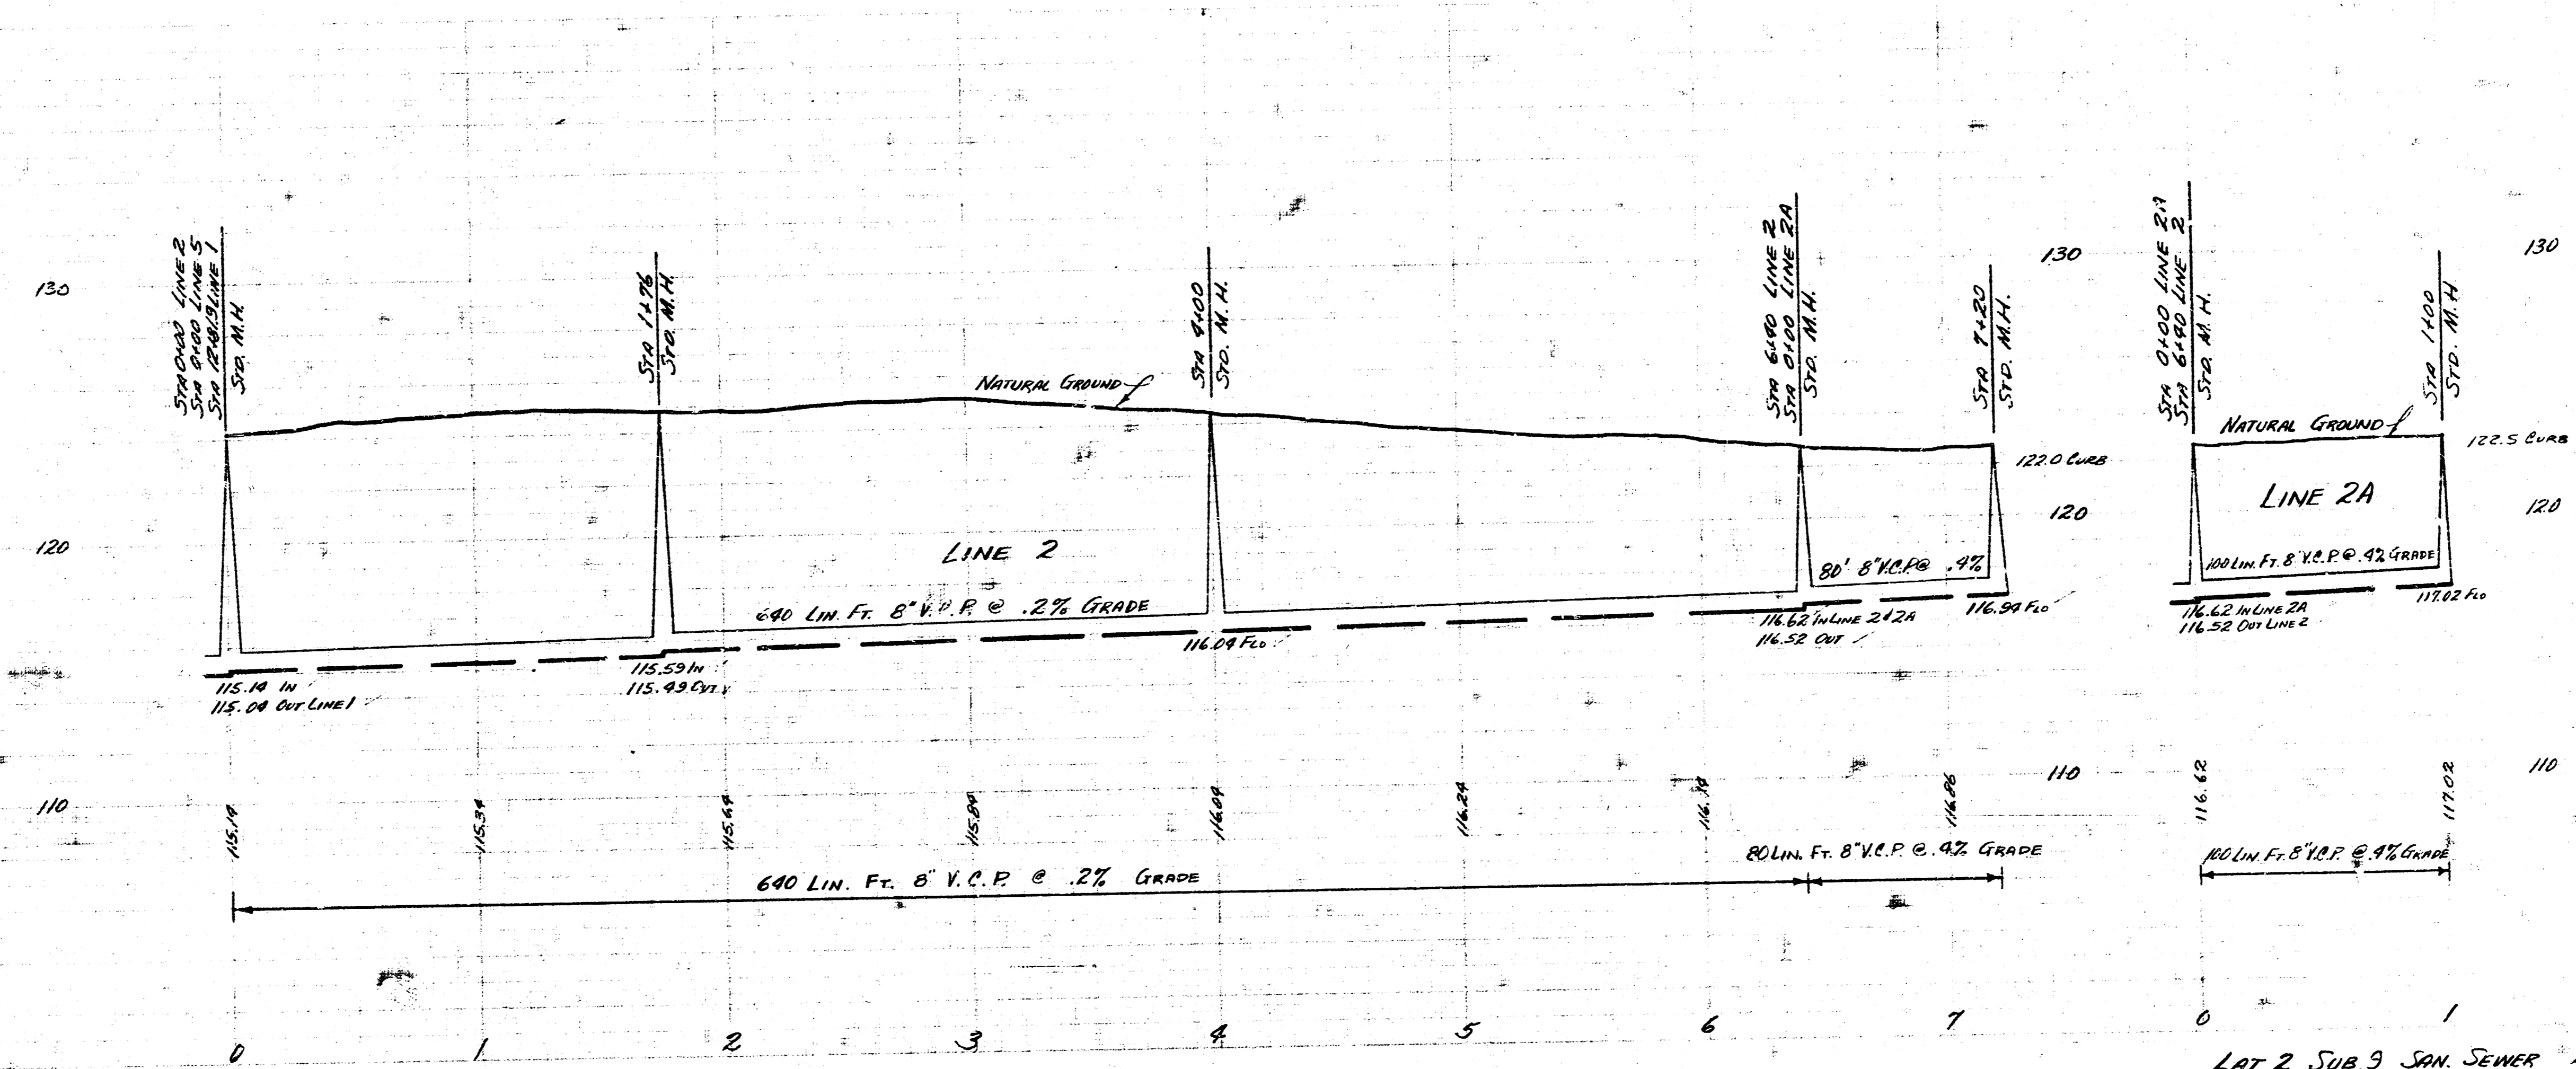


LAT. 2 SUB. 9 SAN. SEWER 22
 PROJECT No. C25-92 SHEET 5 OF 13


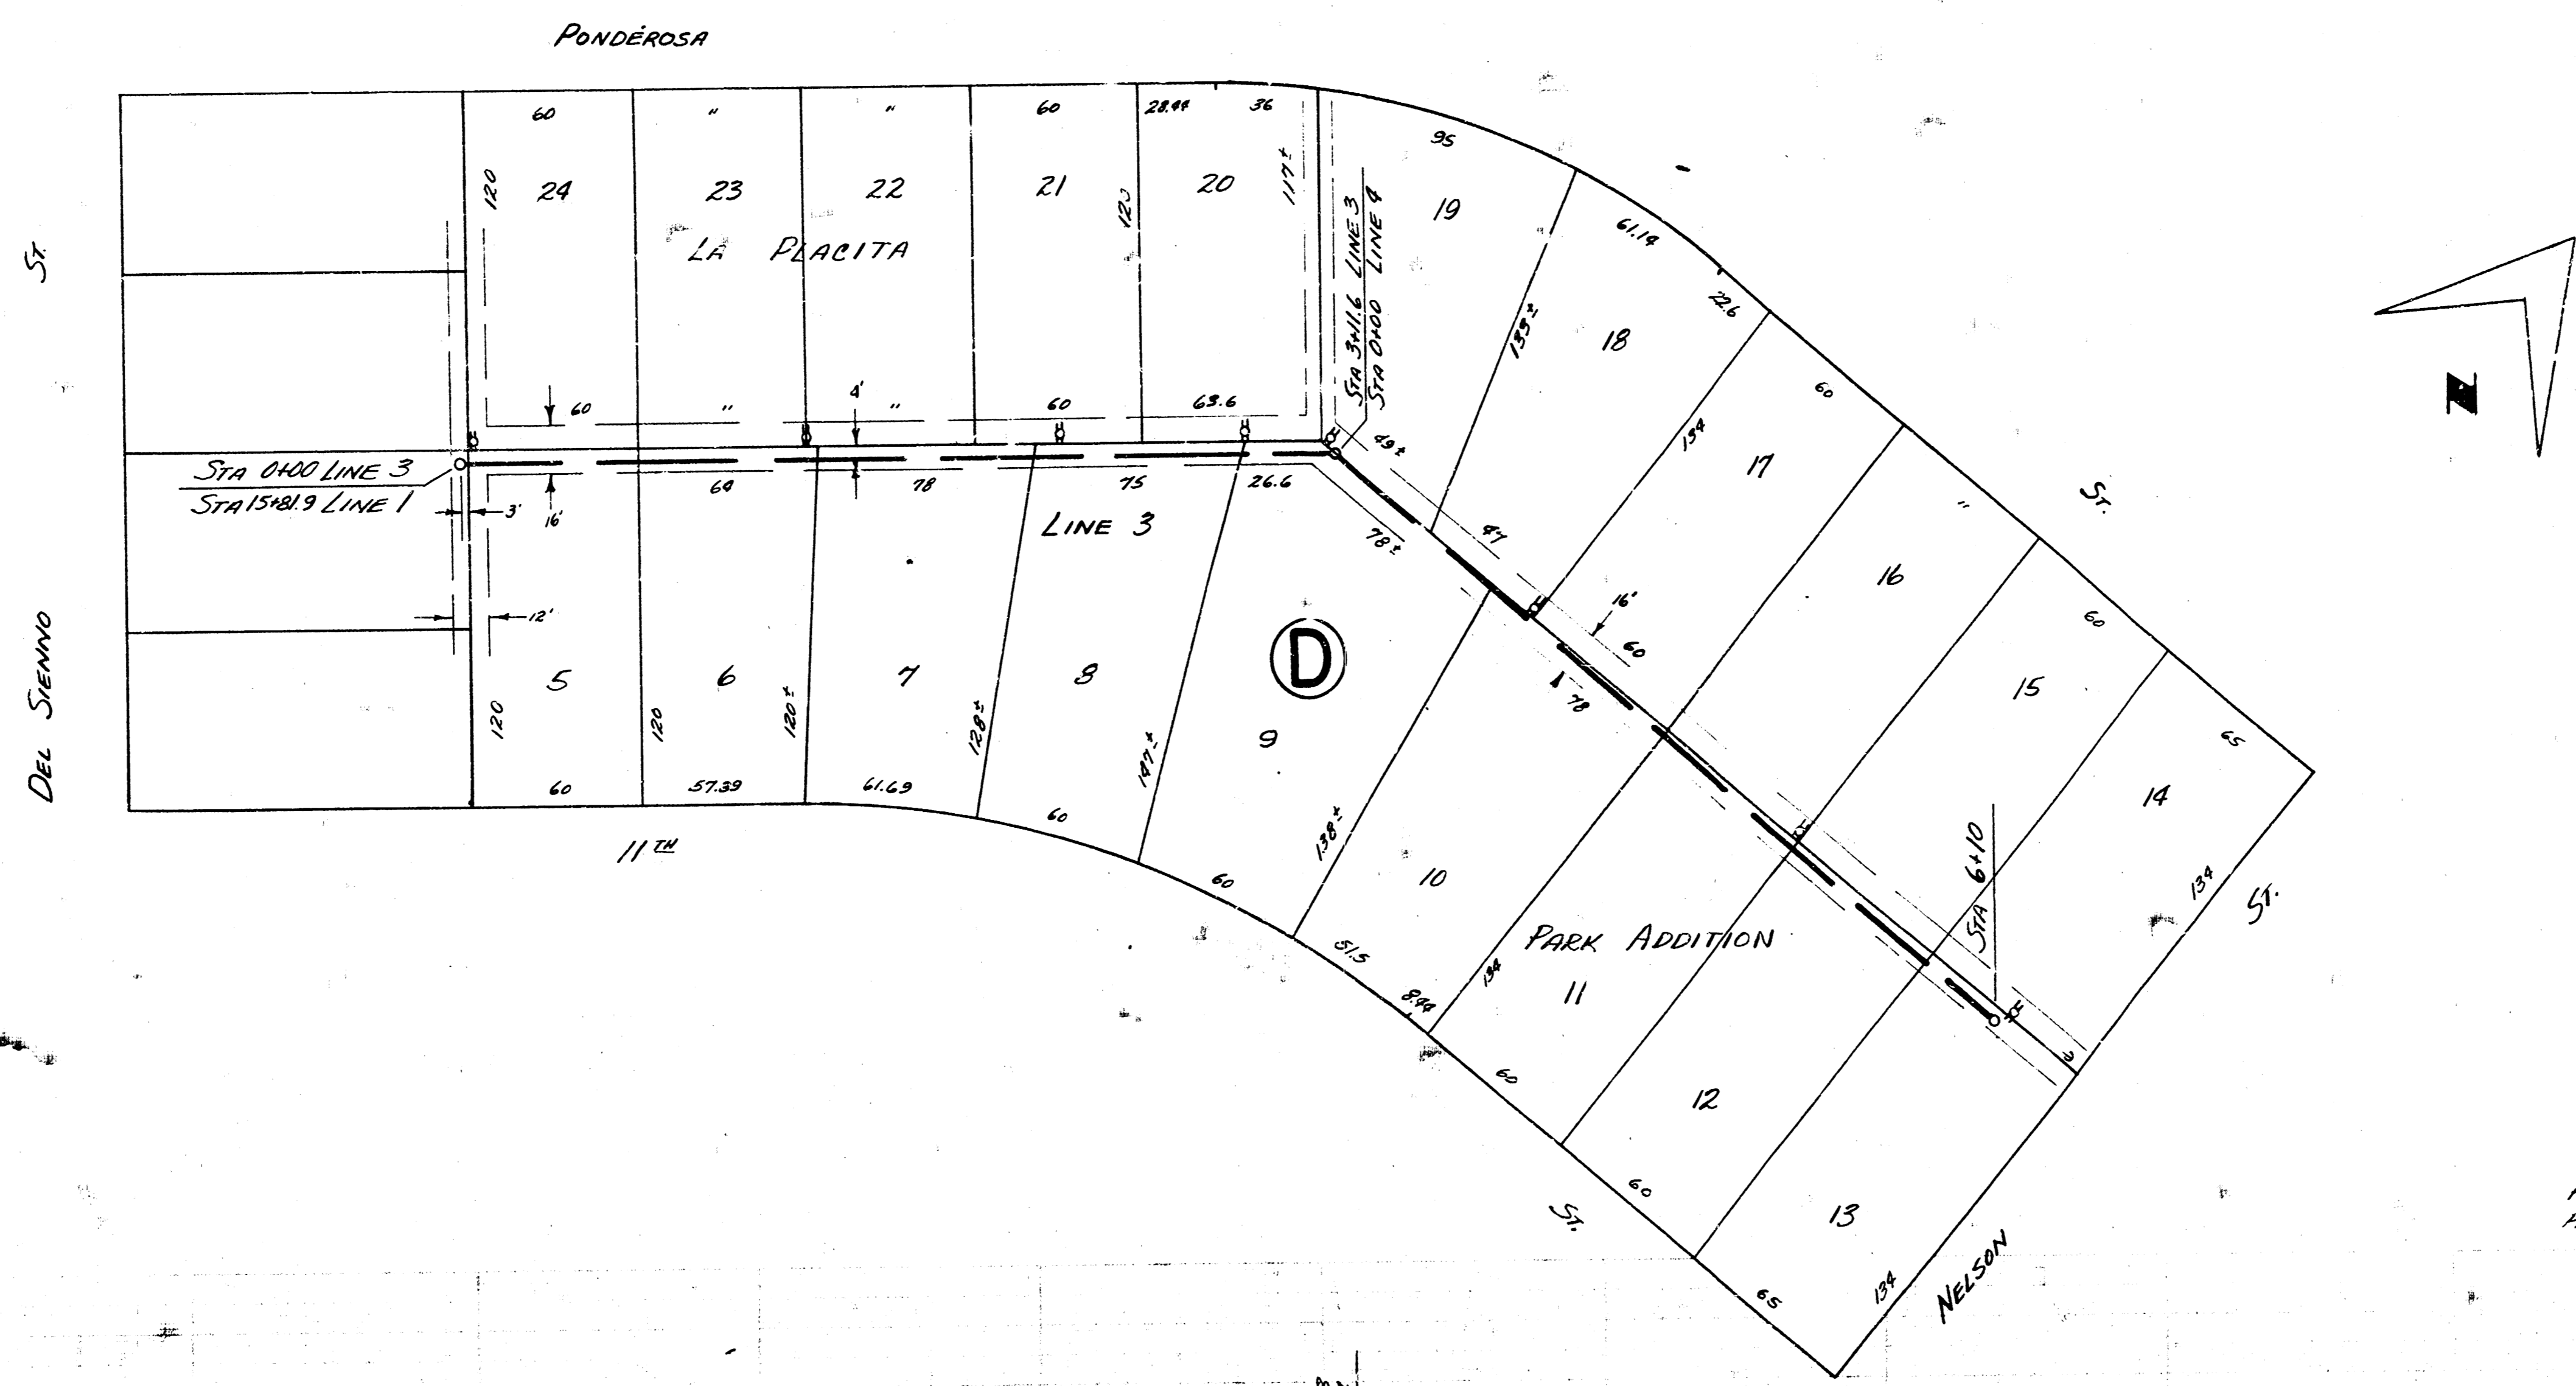


PLAN SCALE 1"=40'
 PROFILE SCALE 1"=40' HORIZ, 1"=4' VERTICAL

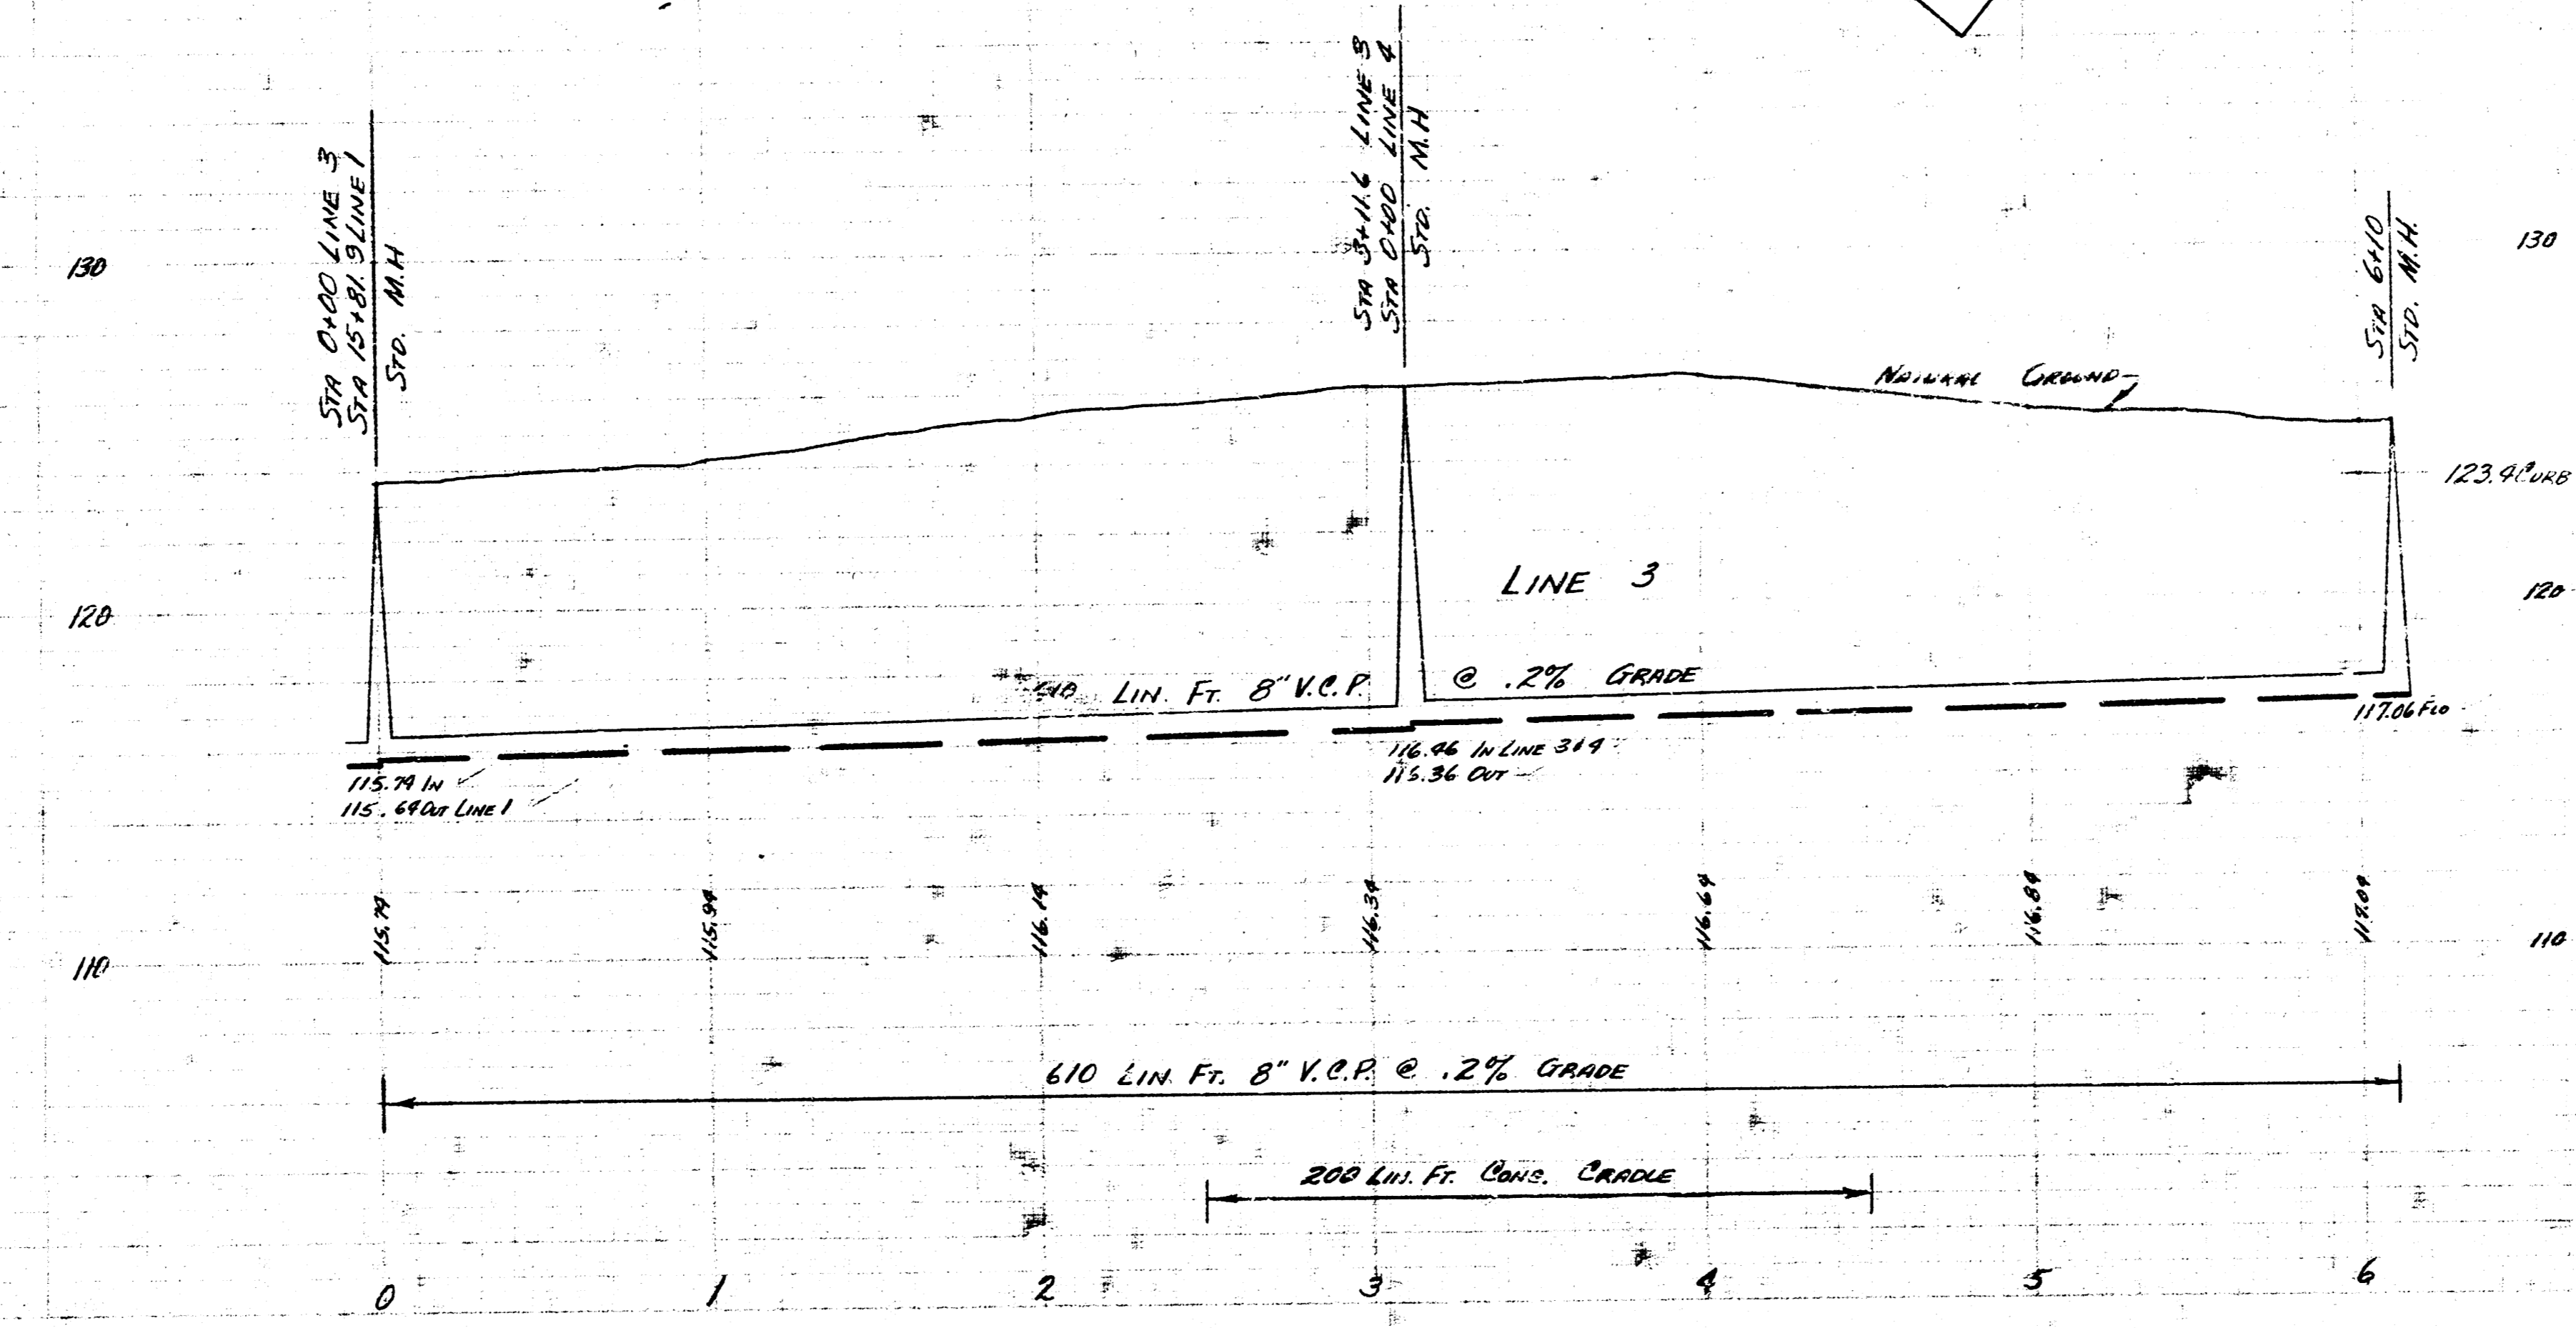


Lot 2 Sub 9 San Sewer 22
 Project No. C25-32 Sheet 6 of 13

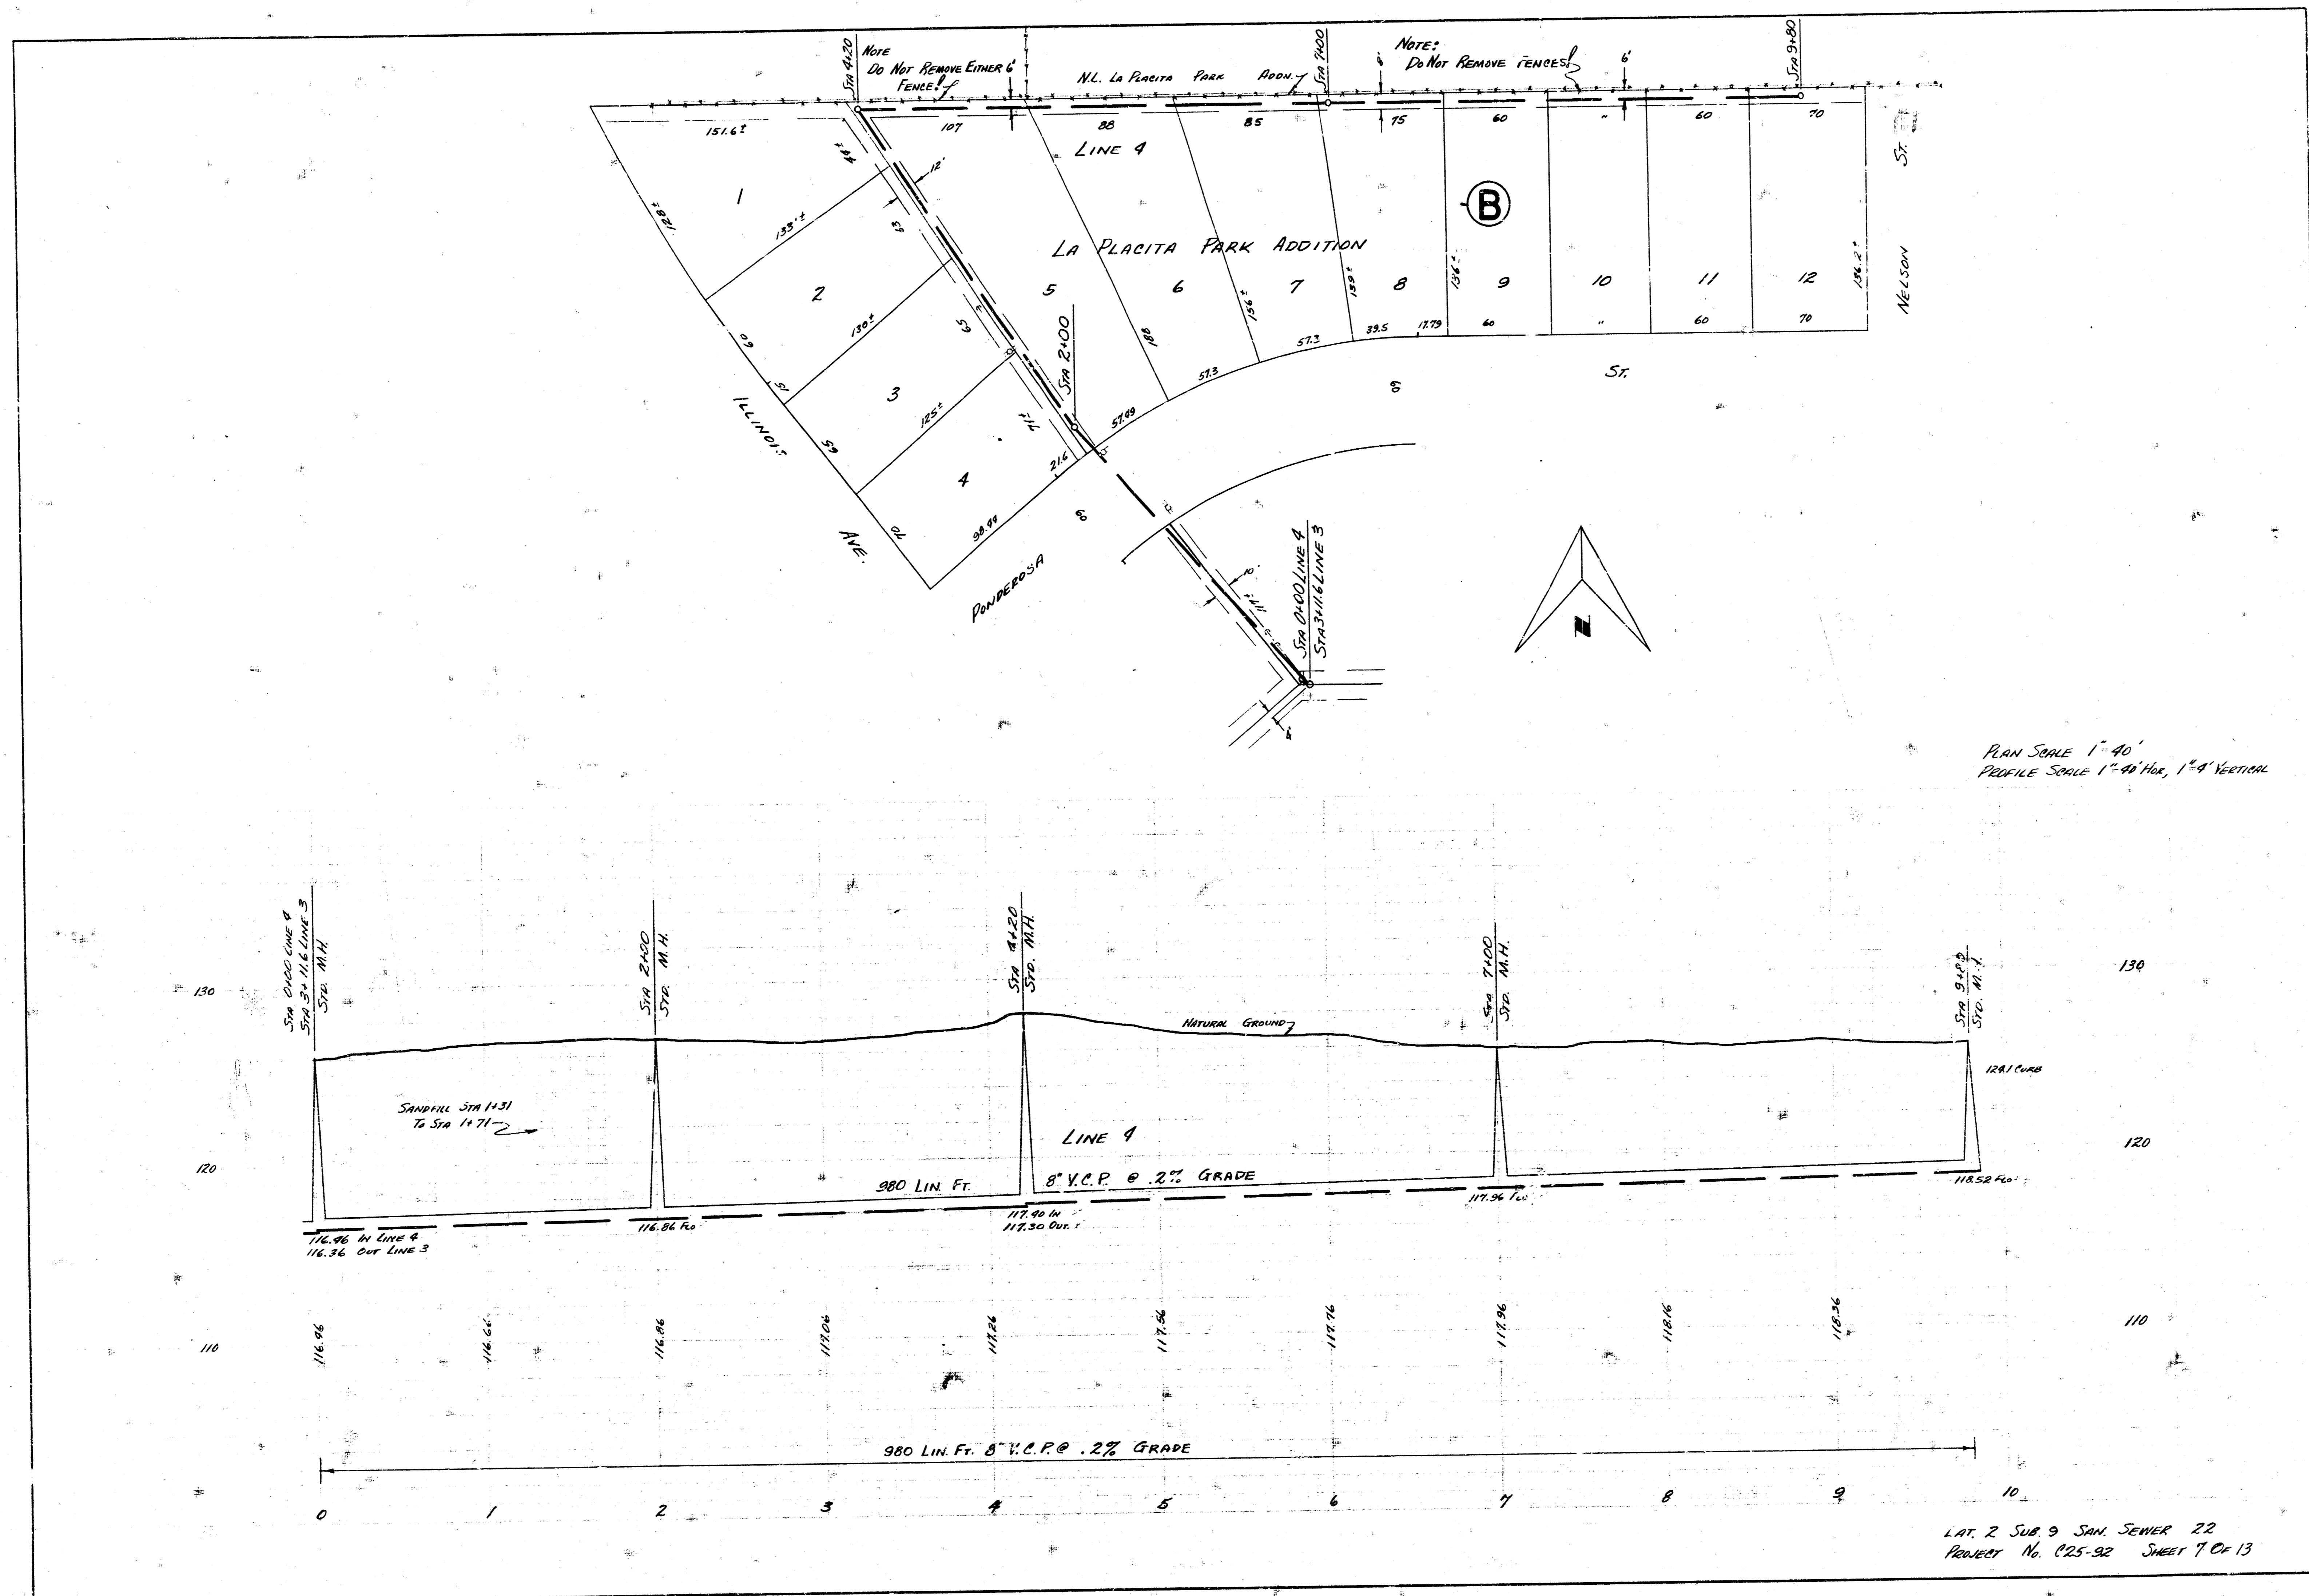

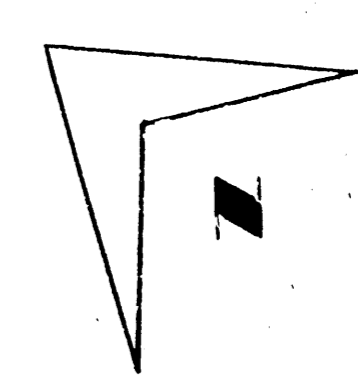
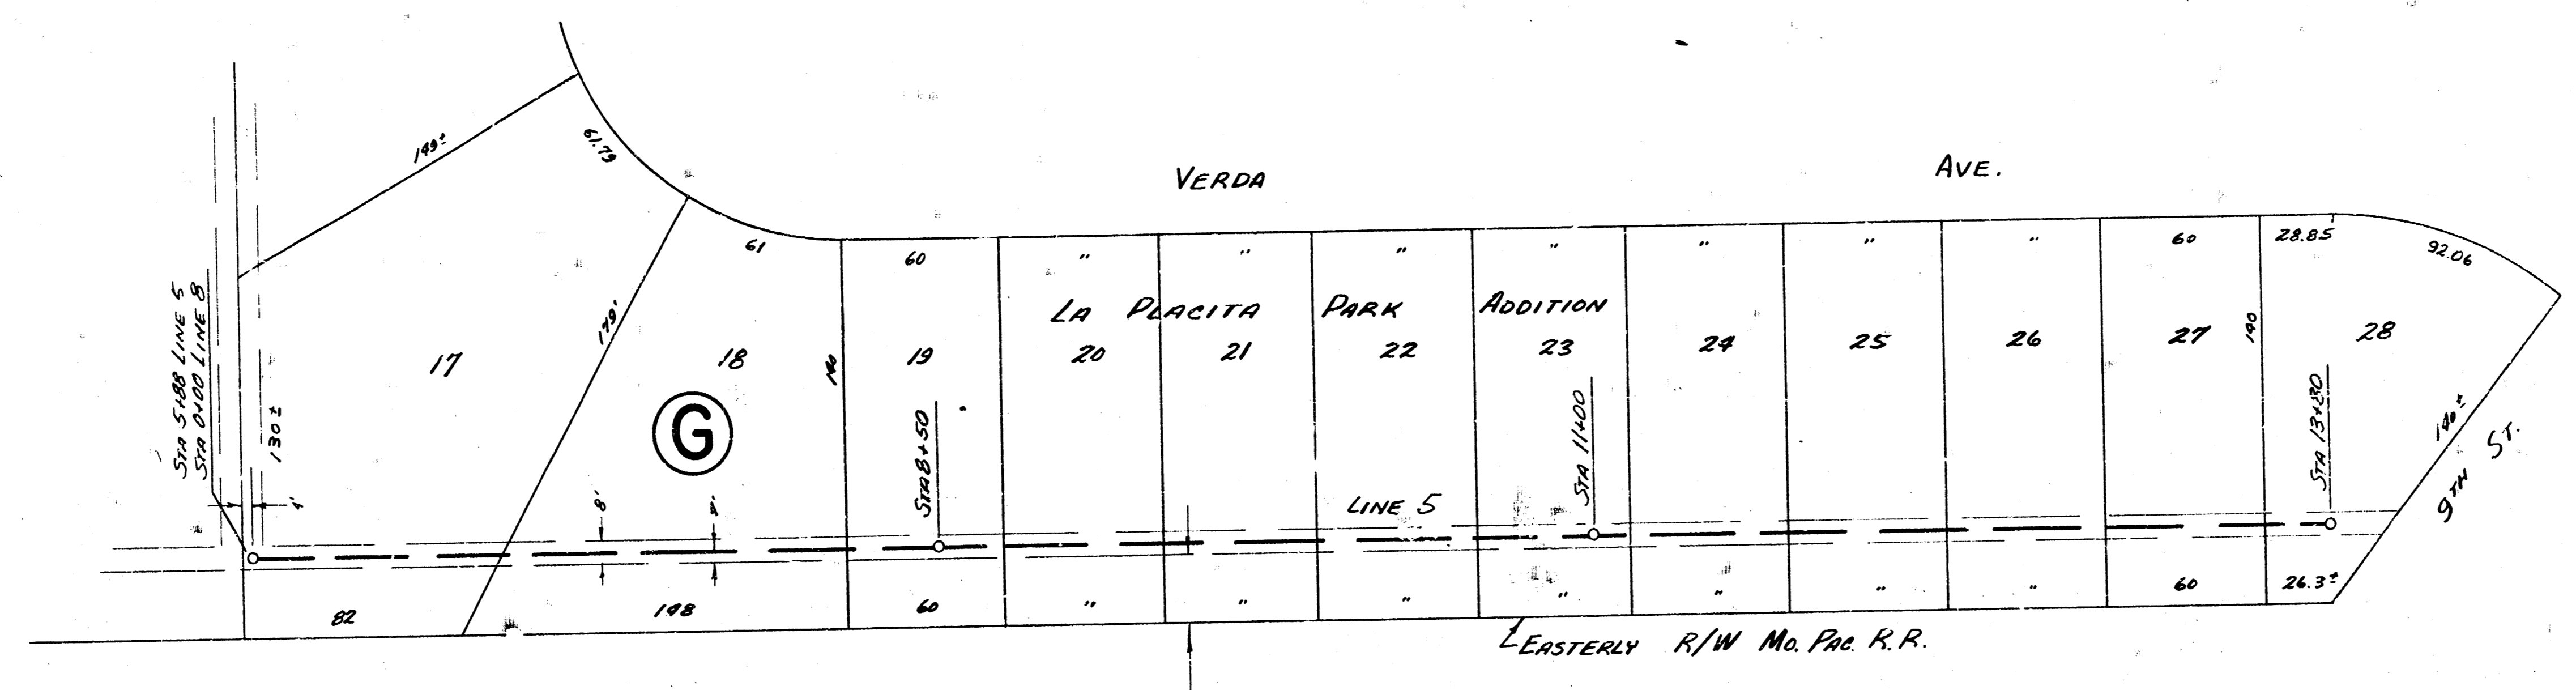


Note:
Both Plan & Profile Continued
from Sta 5+88 SHEET 8.


PLAN SCALE 1"=40'
PROFILE SCALE 1"=40' HOR, 1"=4' VERTICAL

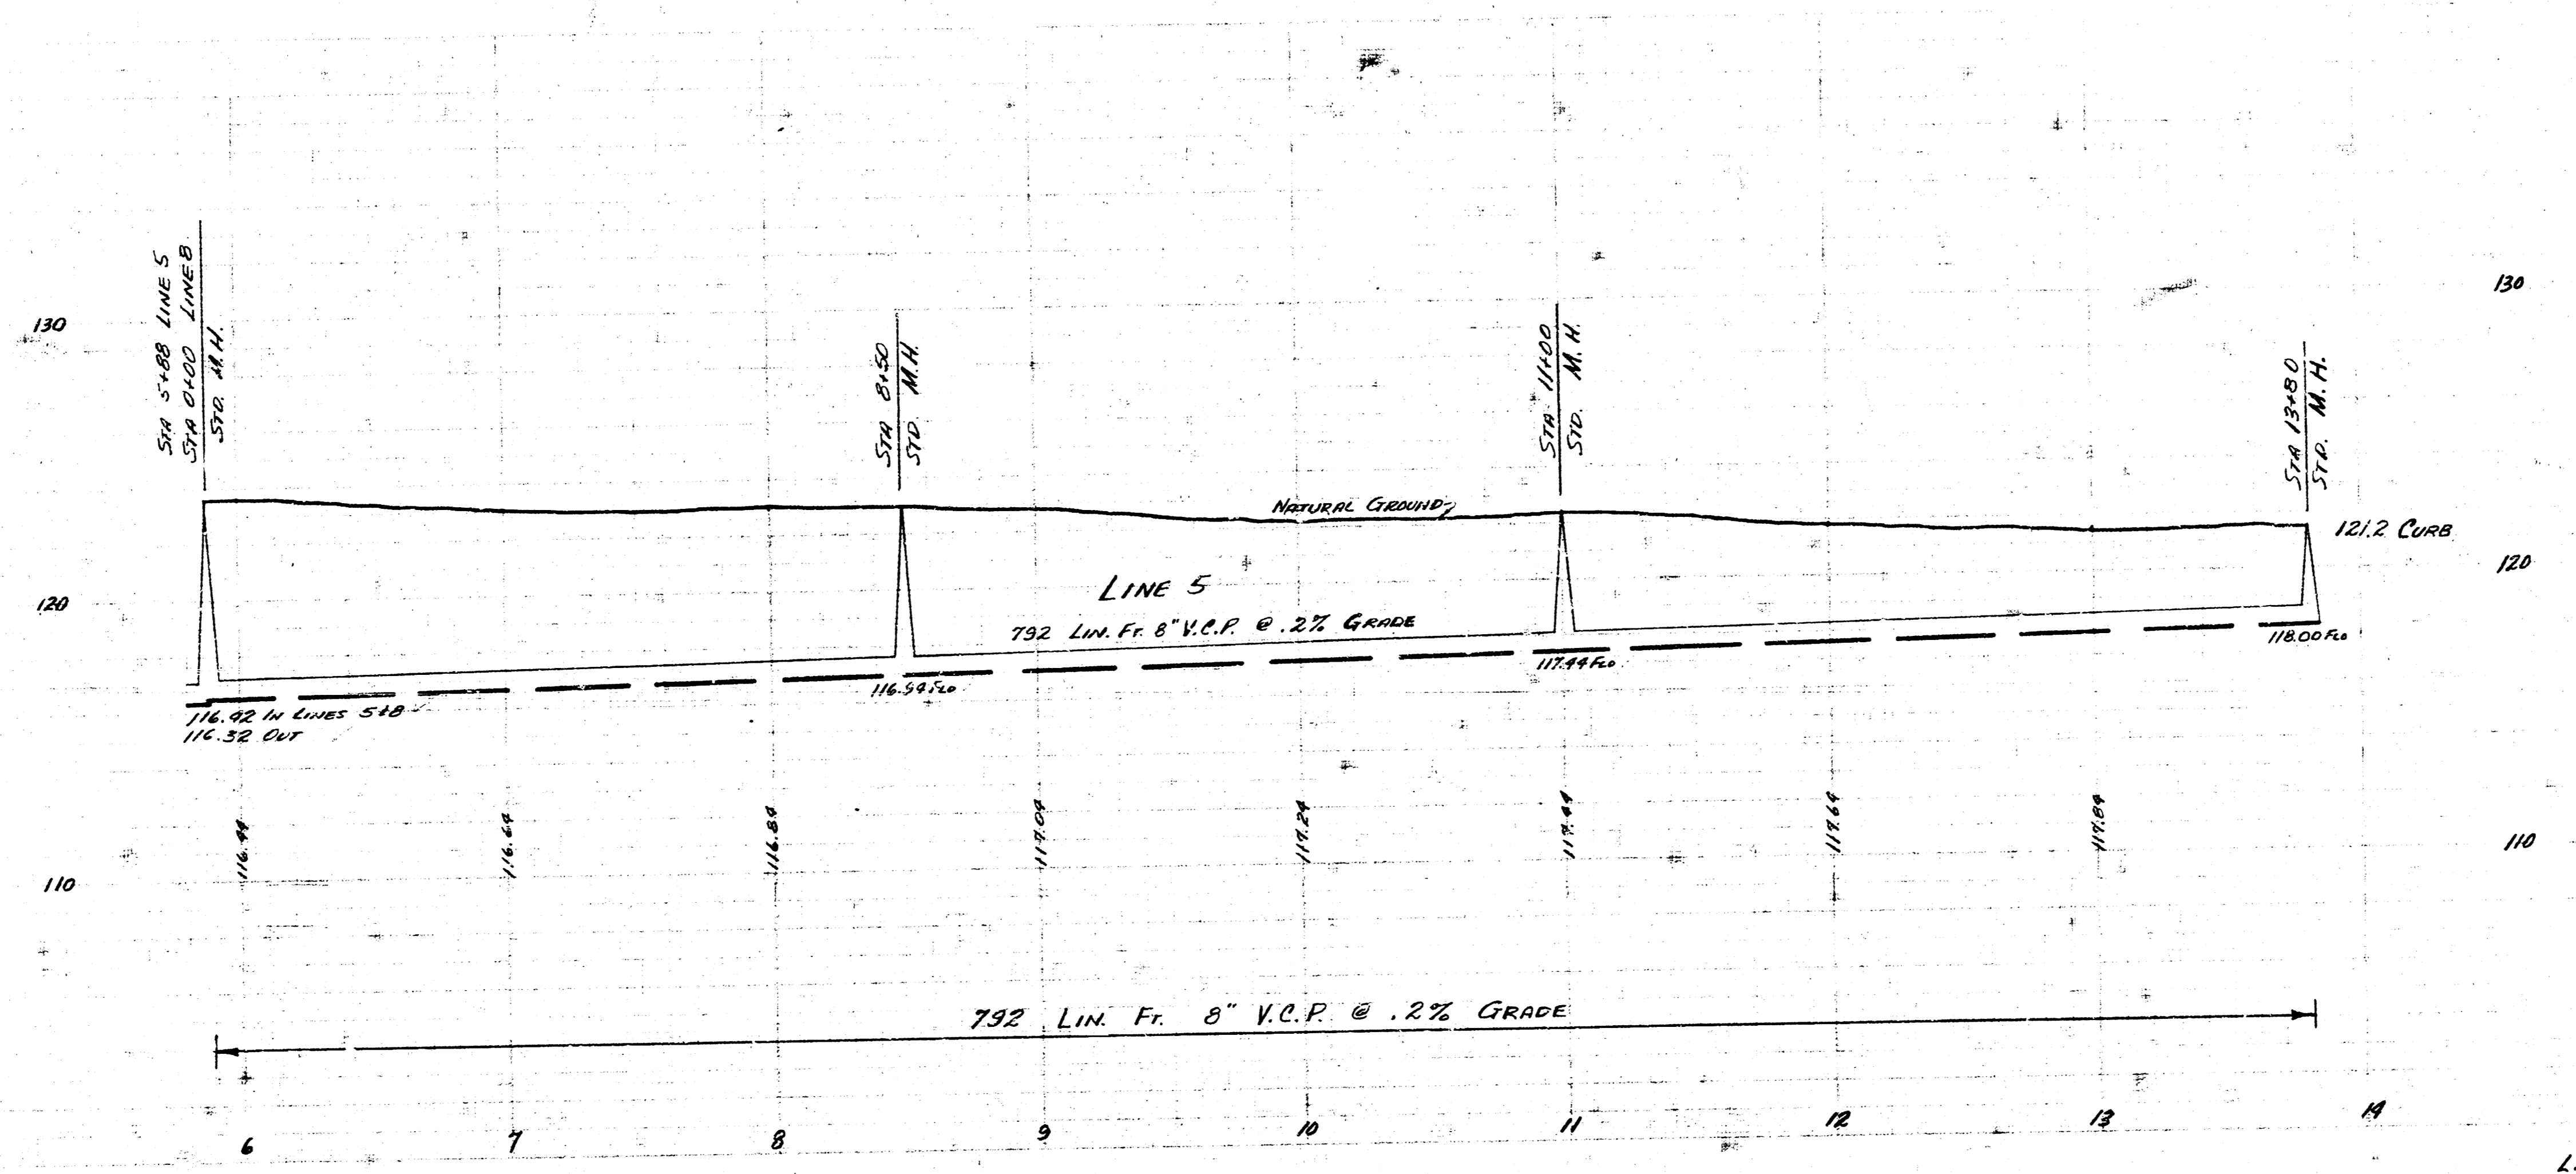


LOT 2 SUB 9 SAN SEWER 22
PROJECT NO C25-92 SHEET 9 OF 12

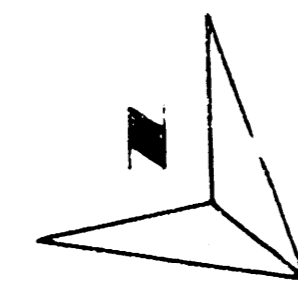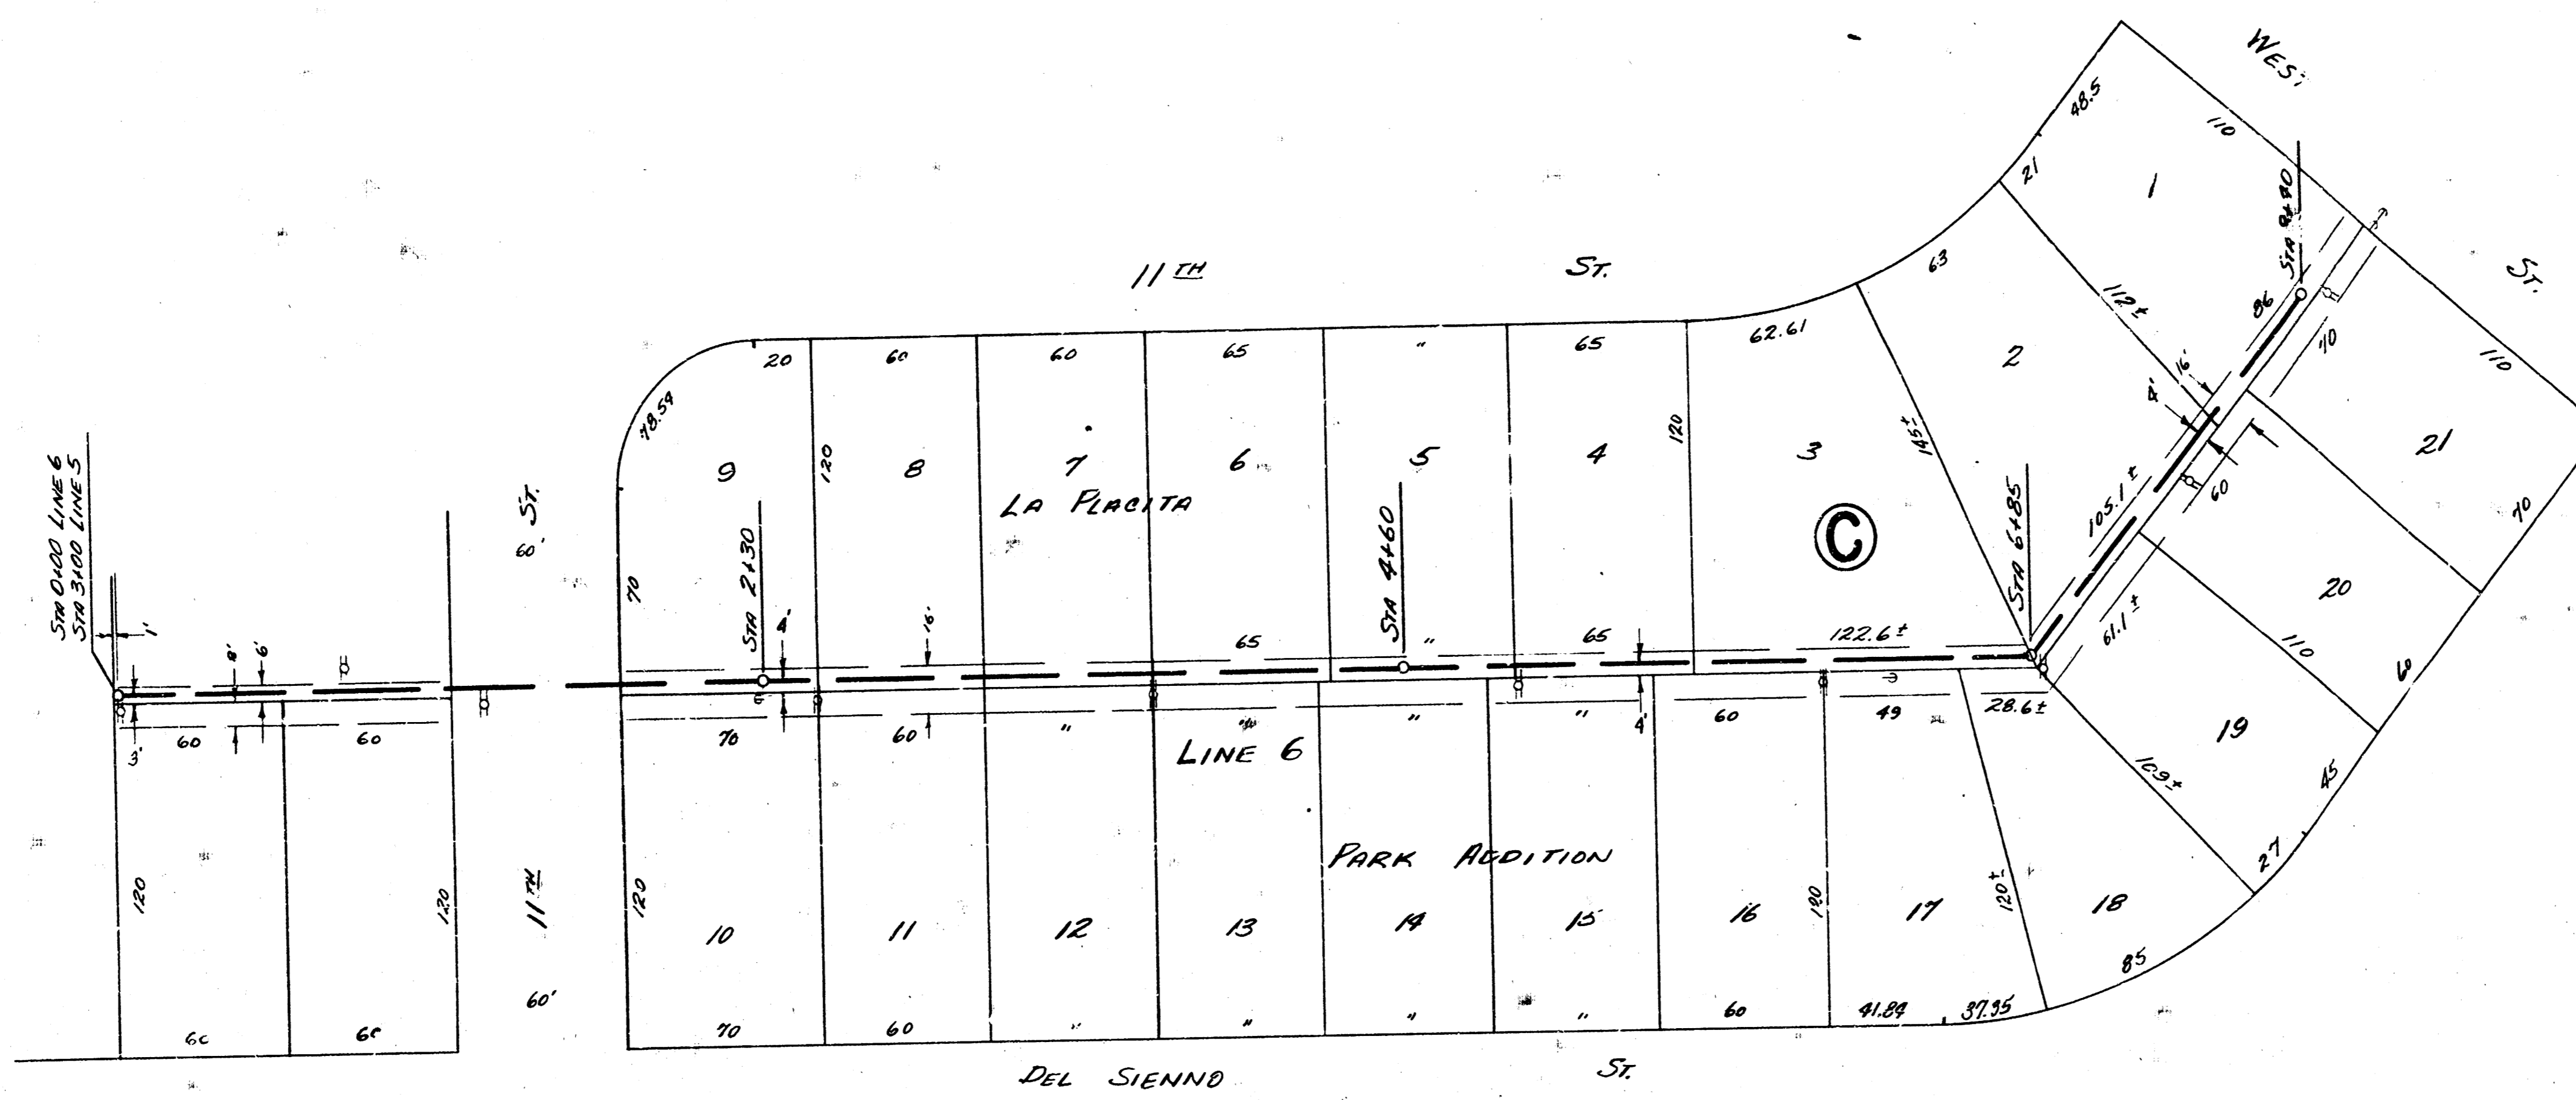


PLAN SCALE 1"=40'
 PROFILE SCALE 1"=40' HOR, 1"=4' VERTICAL

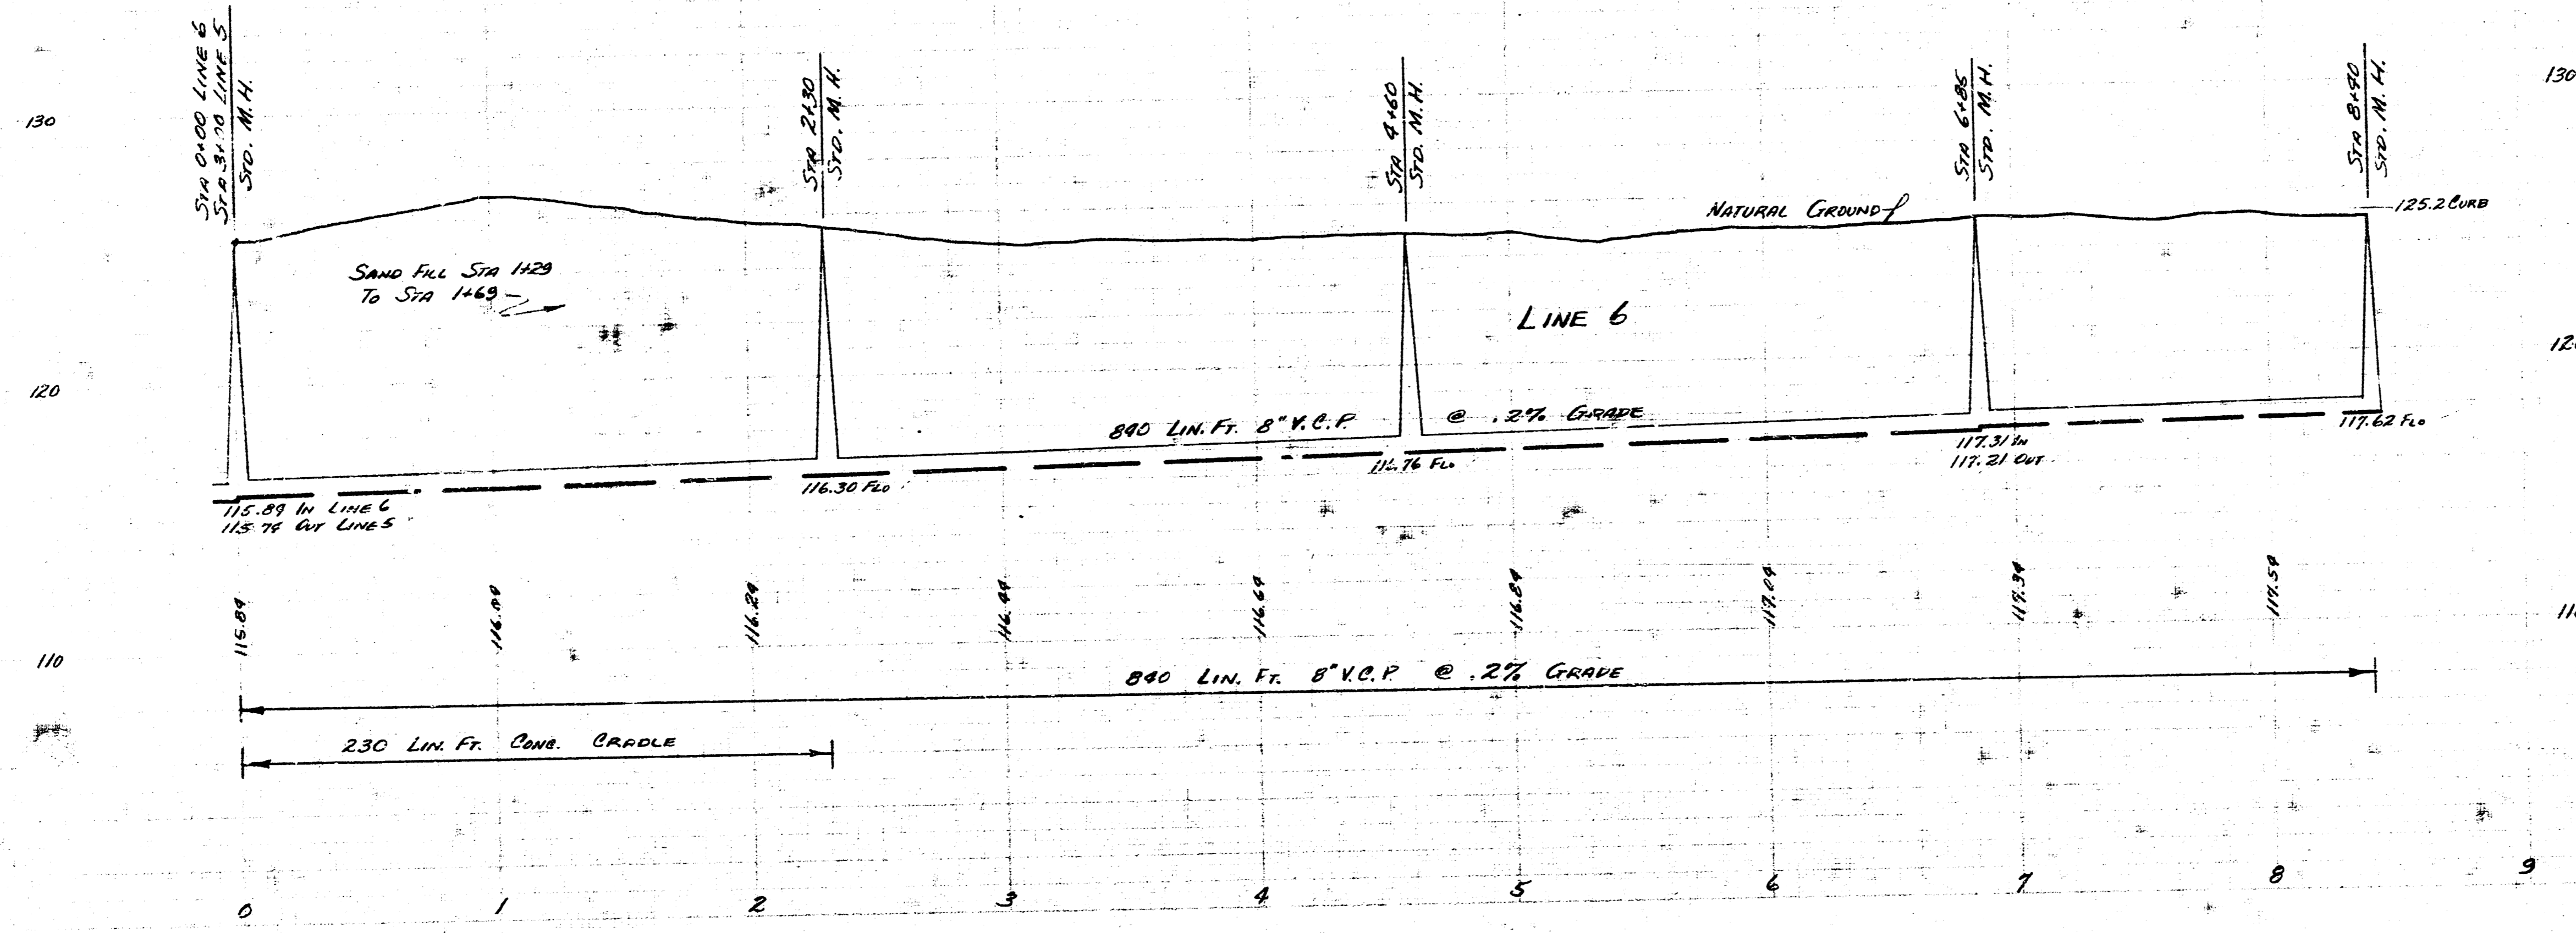


LAT 2 SUB. 9 SAN SEWER 22
 PROJECT NO. C25-92 SHEET 10 OF 13

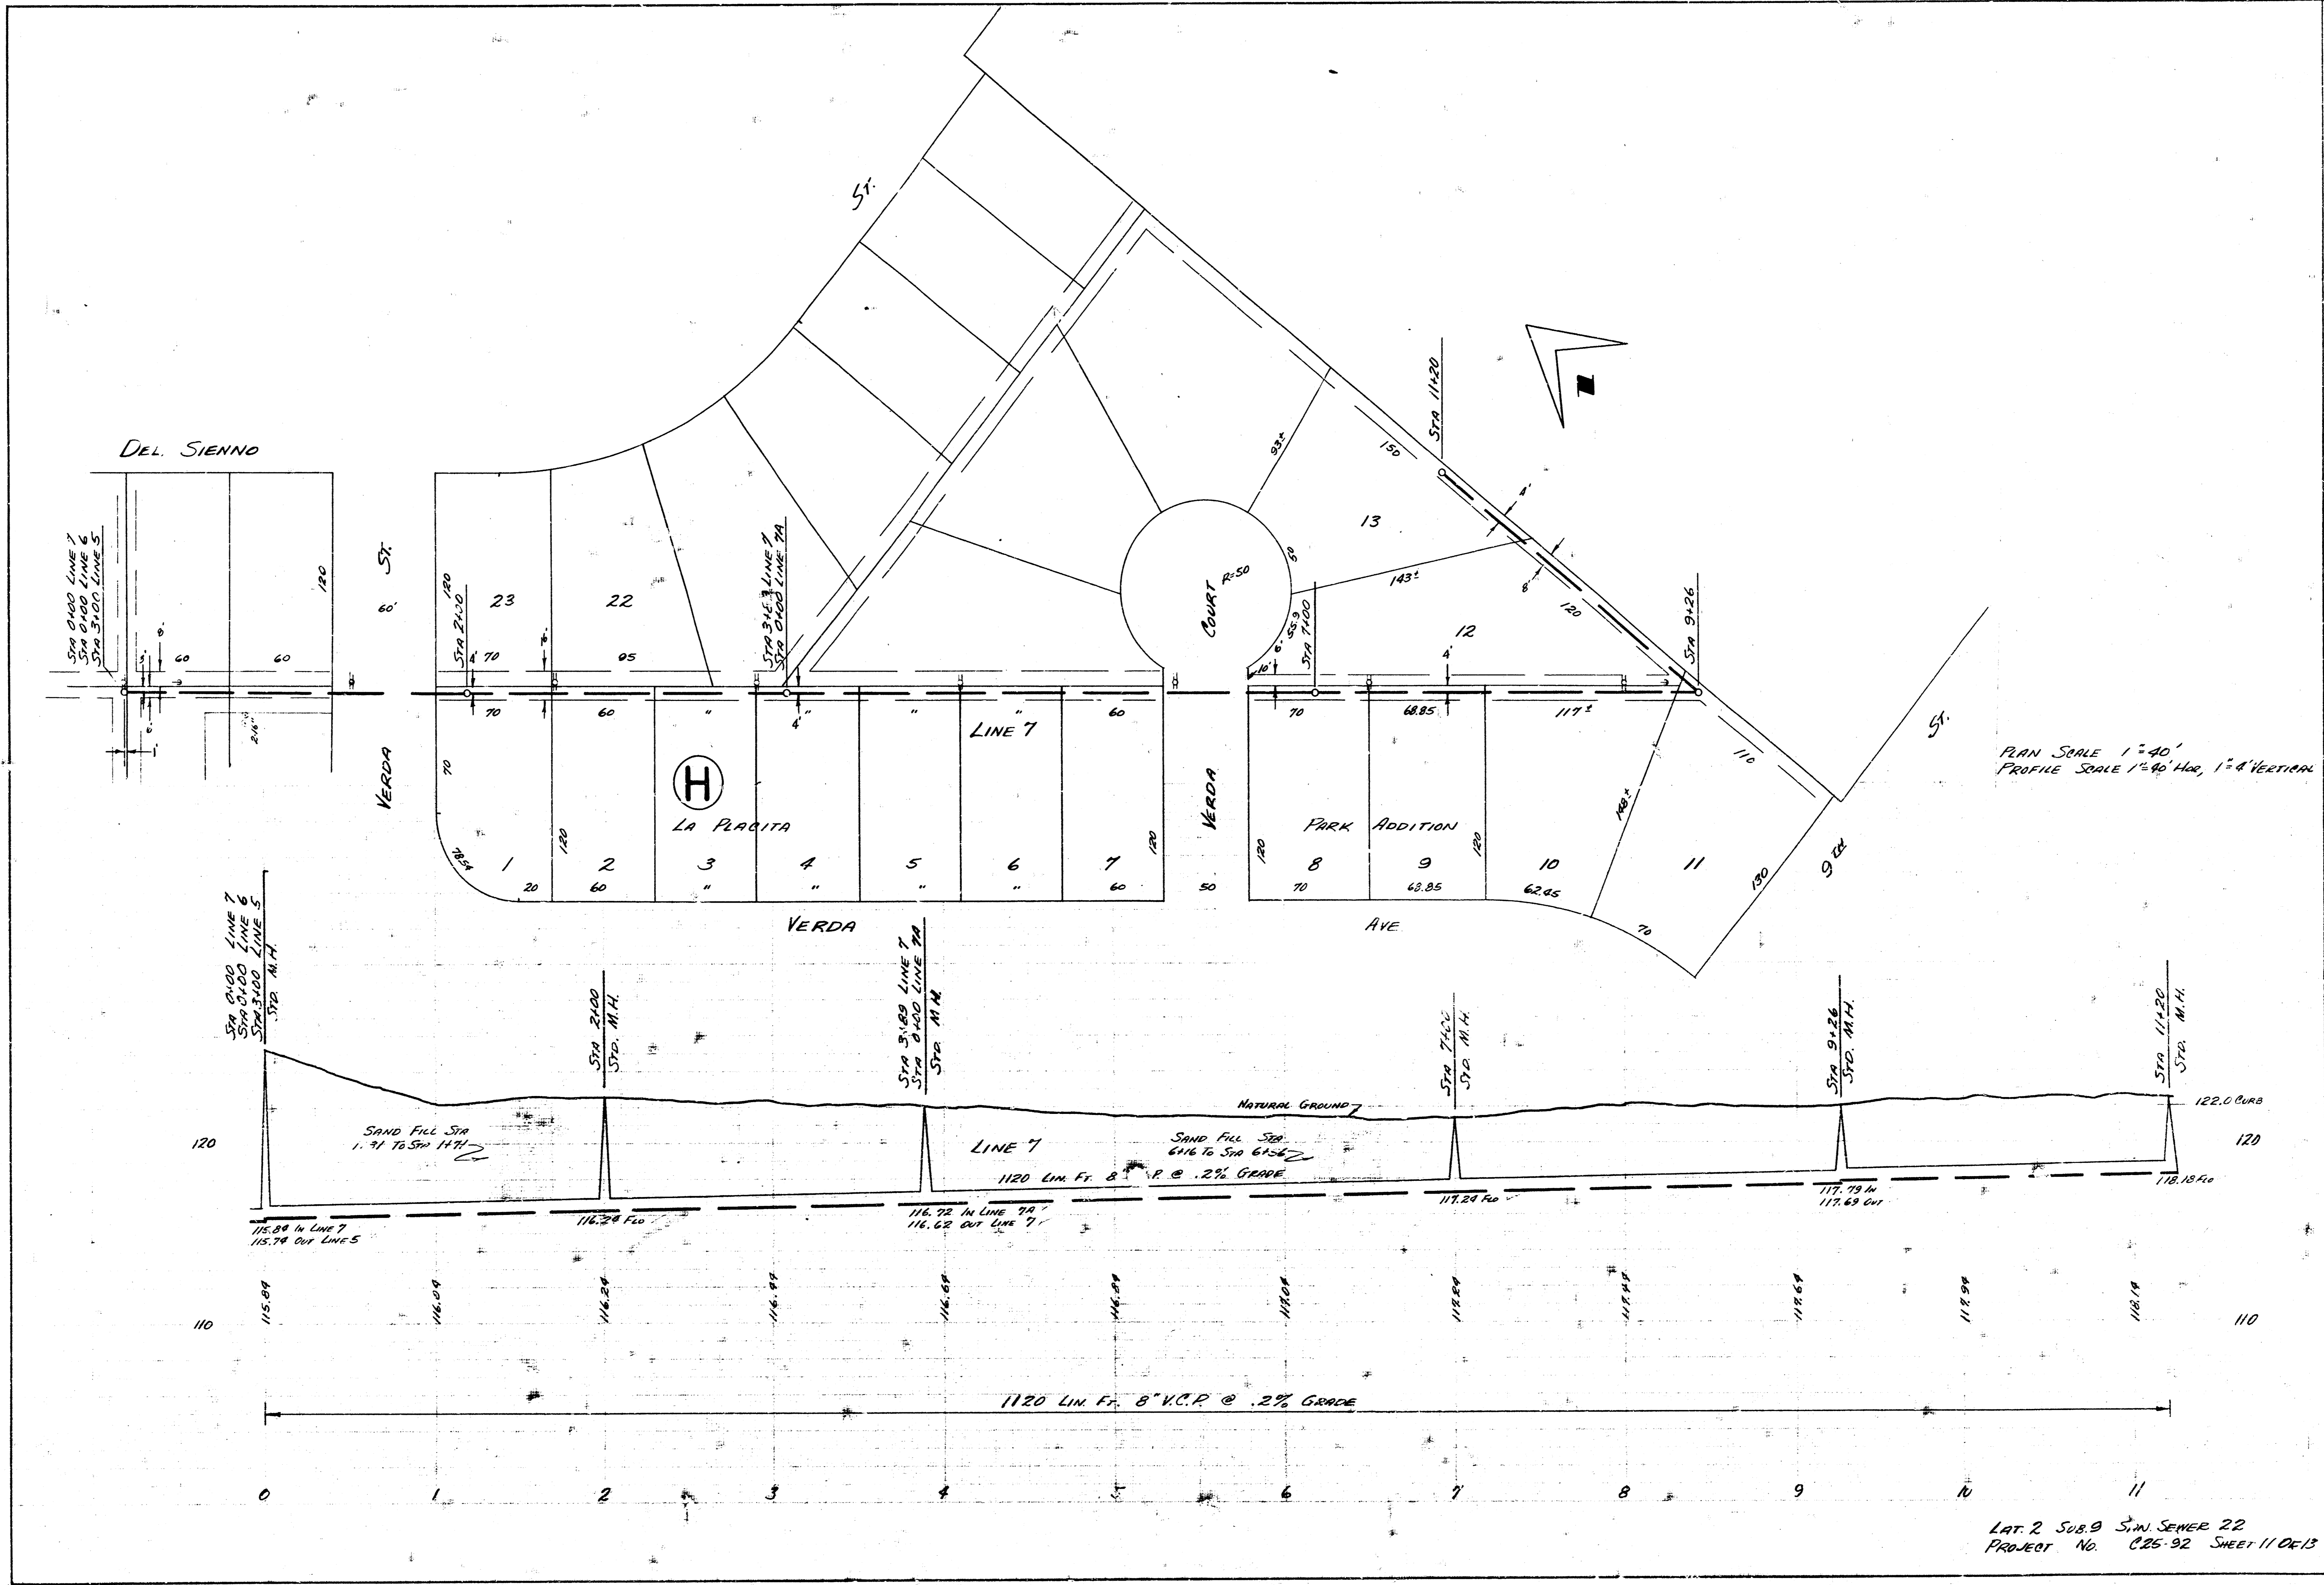



LAT. 2 SUB. 9 S.W. SEWER 22
 PROJECT NO. CBS-92 SHEET 11 OF 13

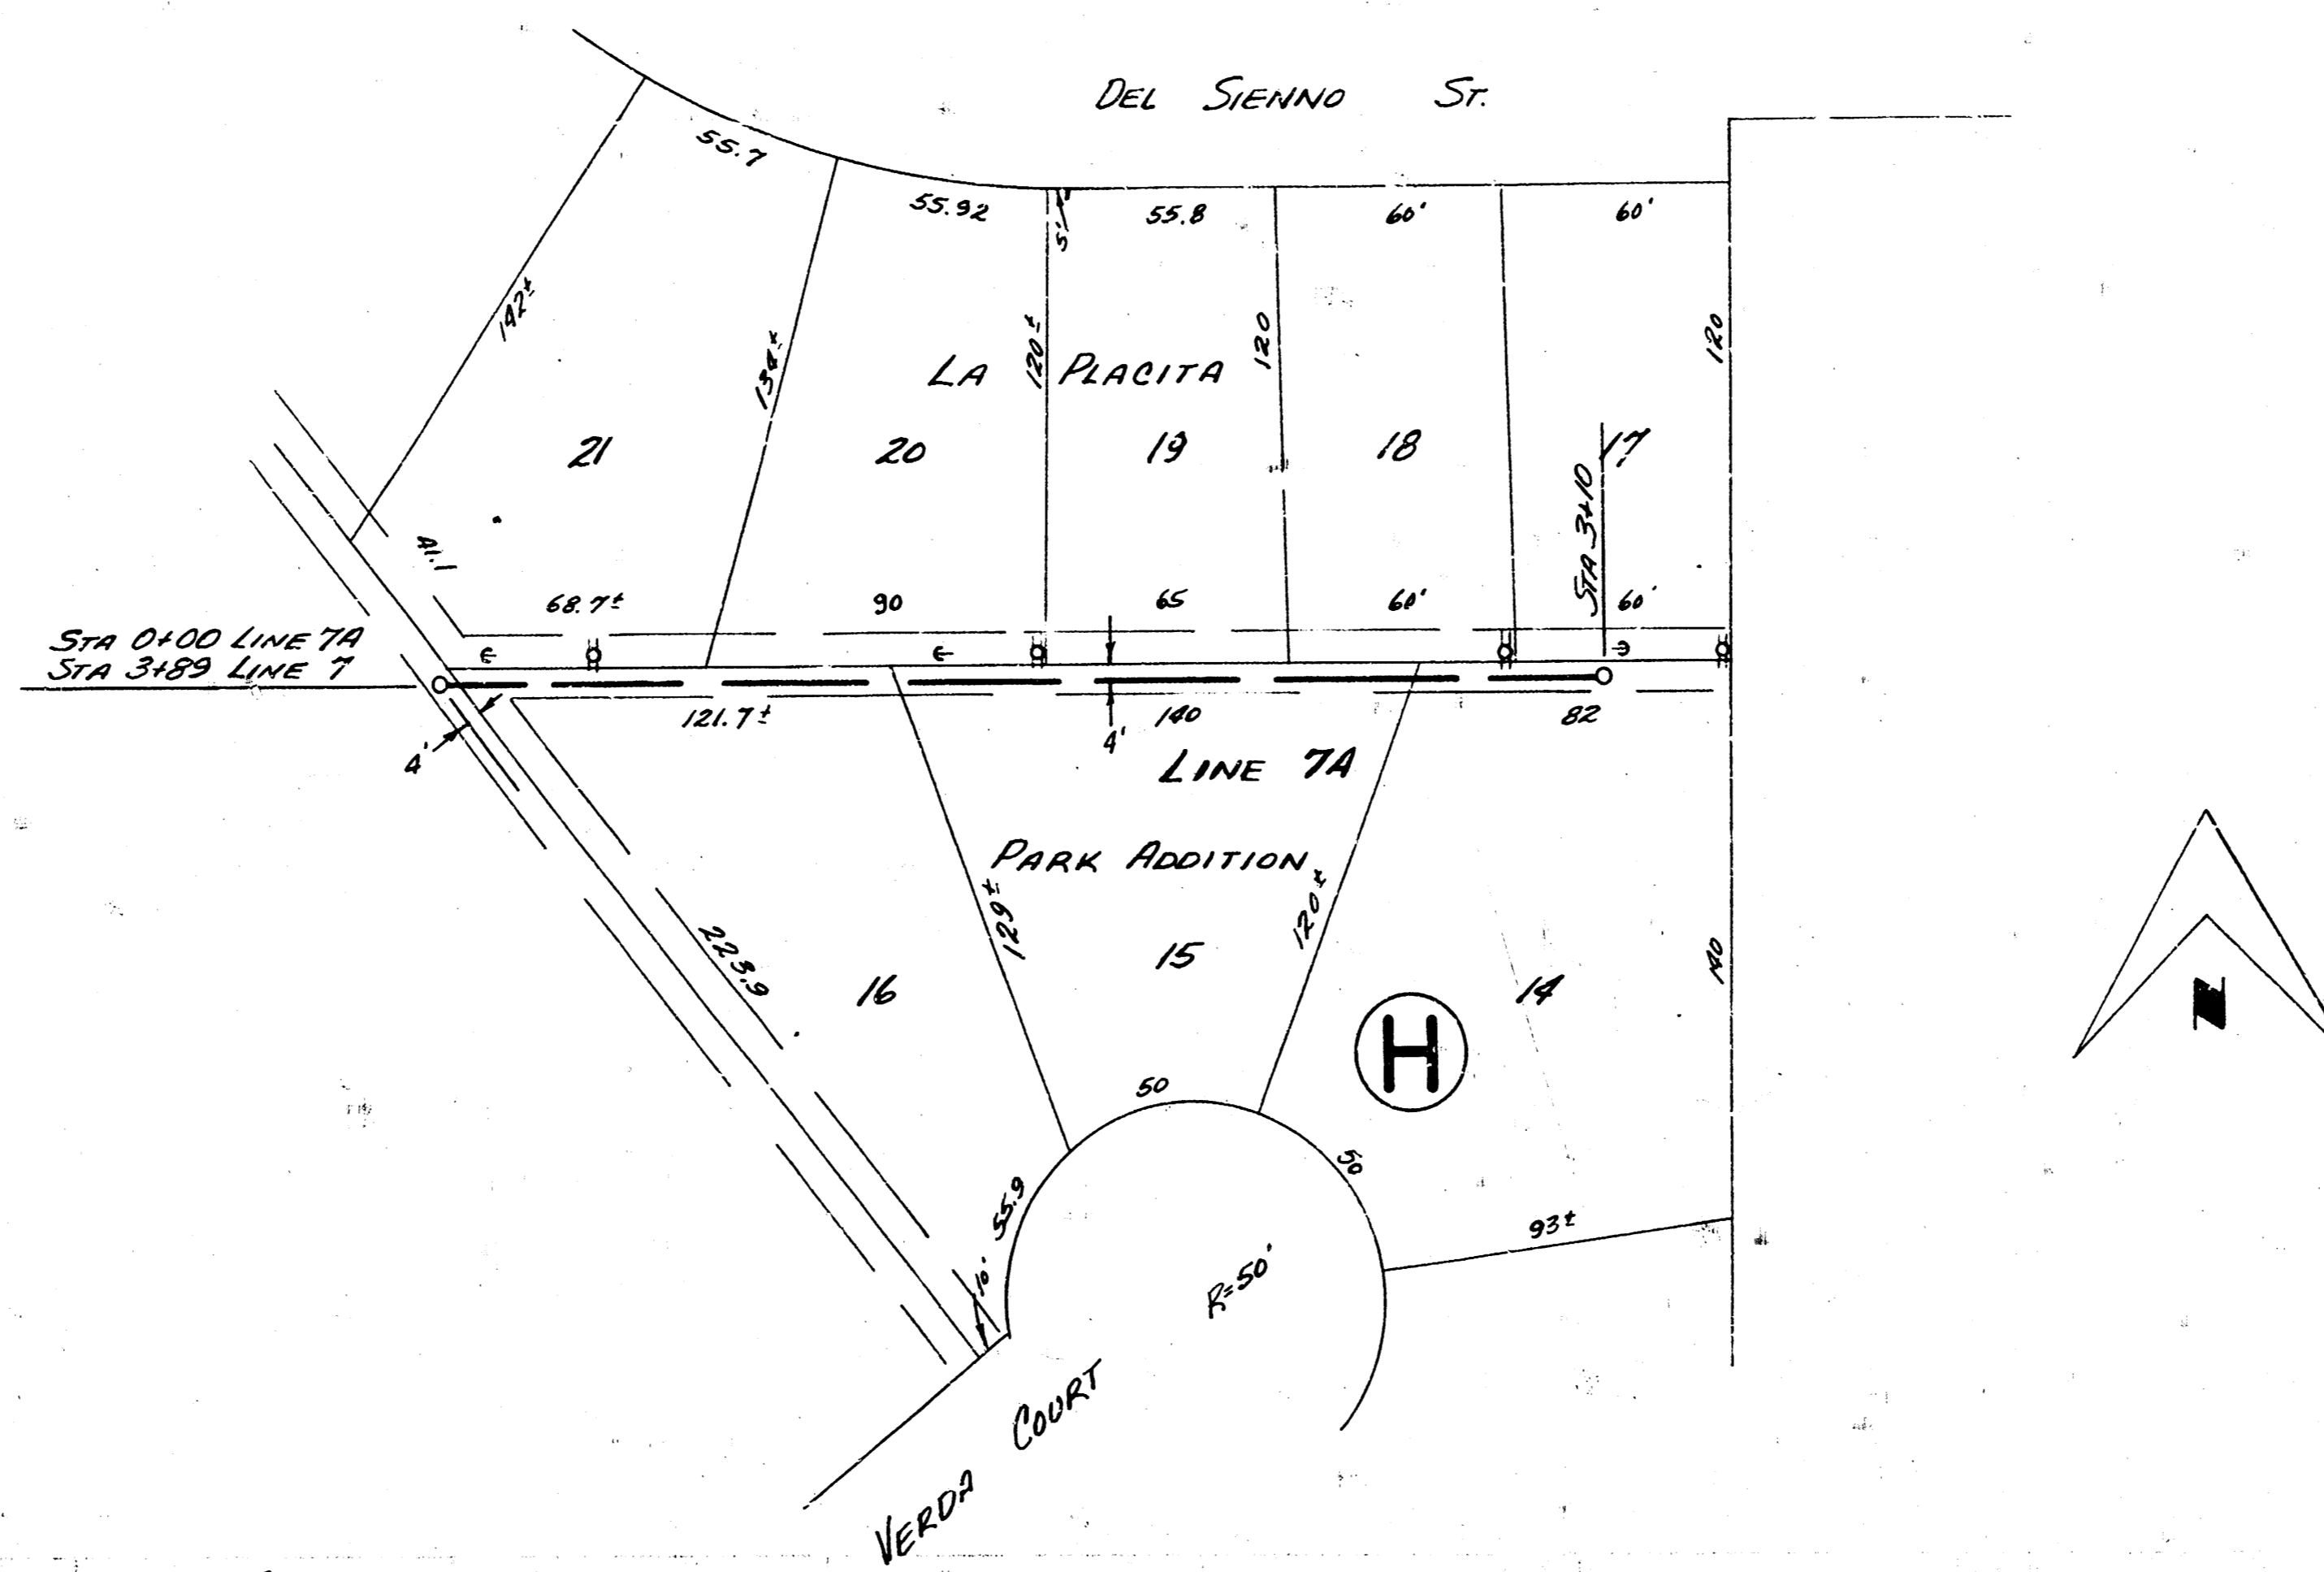


PLAN SCALE 1"=40'
 PROFILE SCALE 1"=40' HOR, 1"=4' VERTICAL

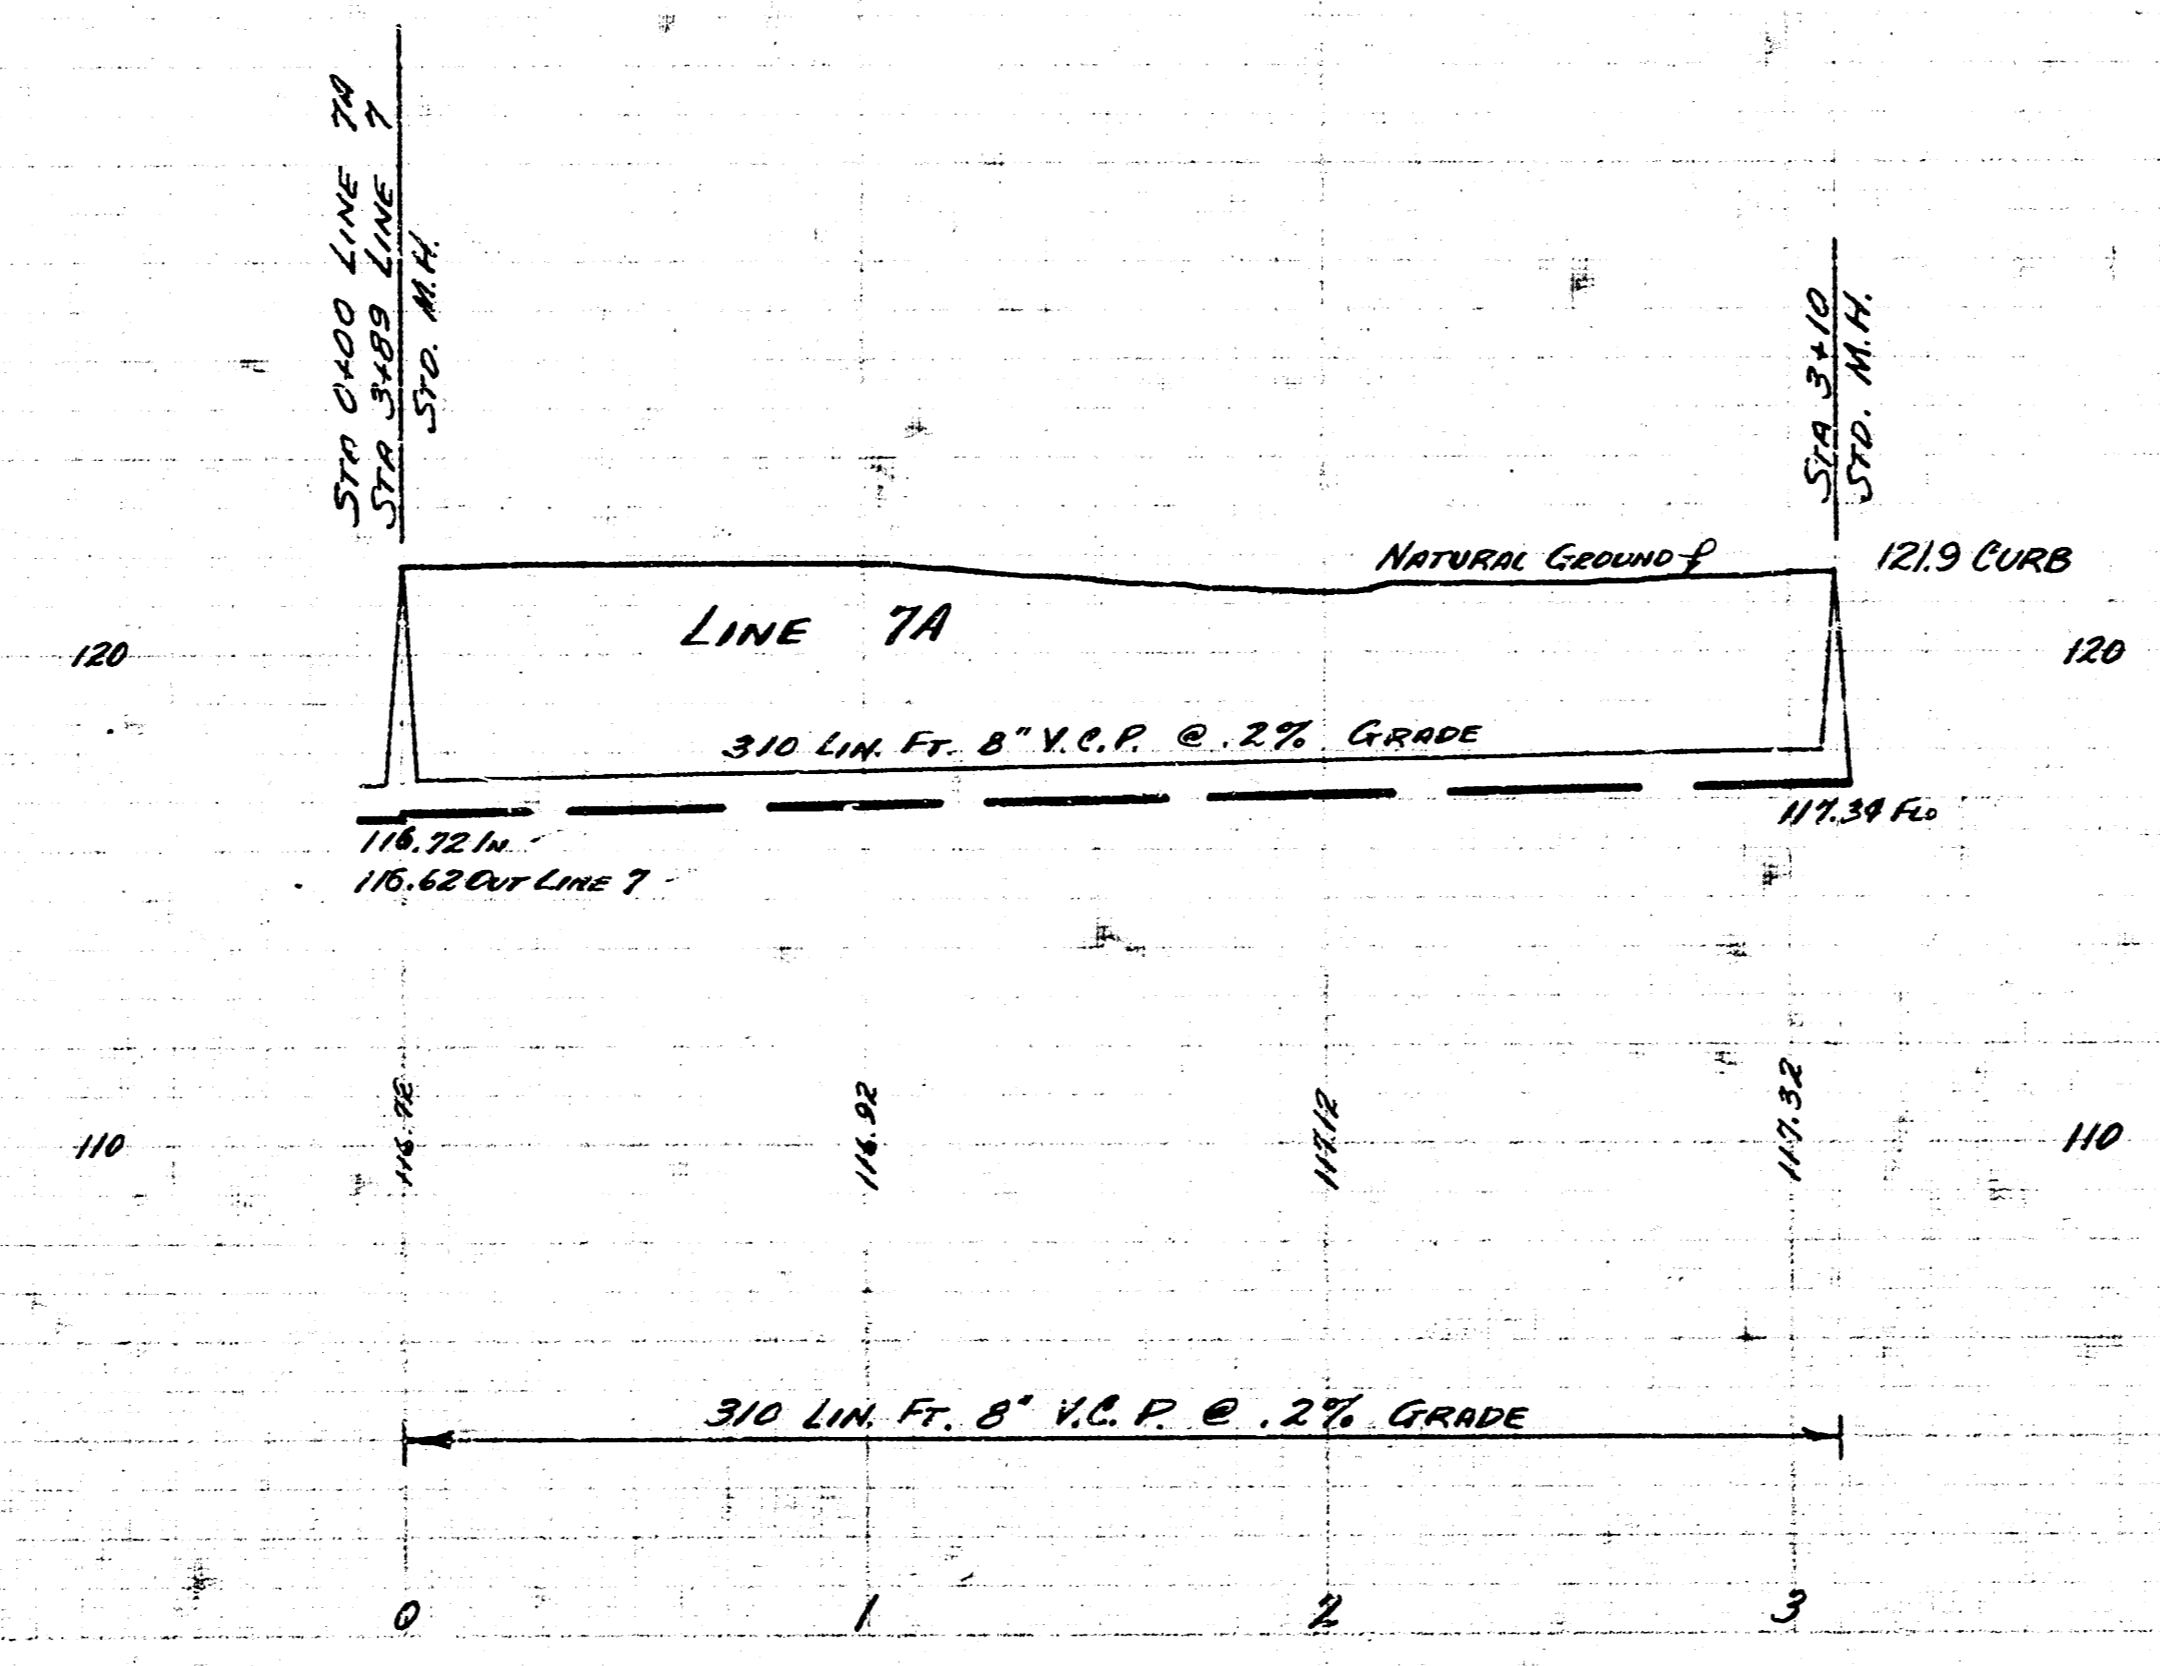

LAT. 2 SUB 9 SAN SEWER 22
 PROJECT No CR9-92 SHEET 12013

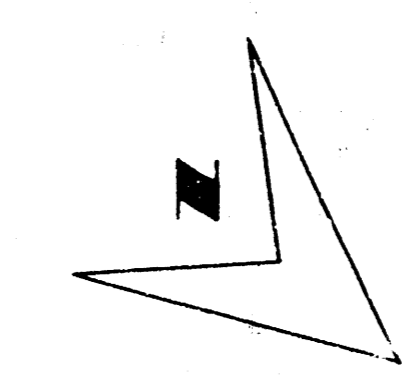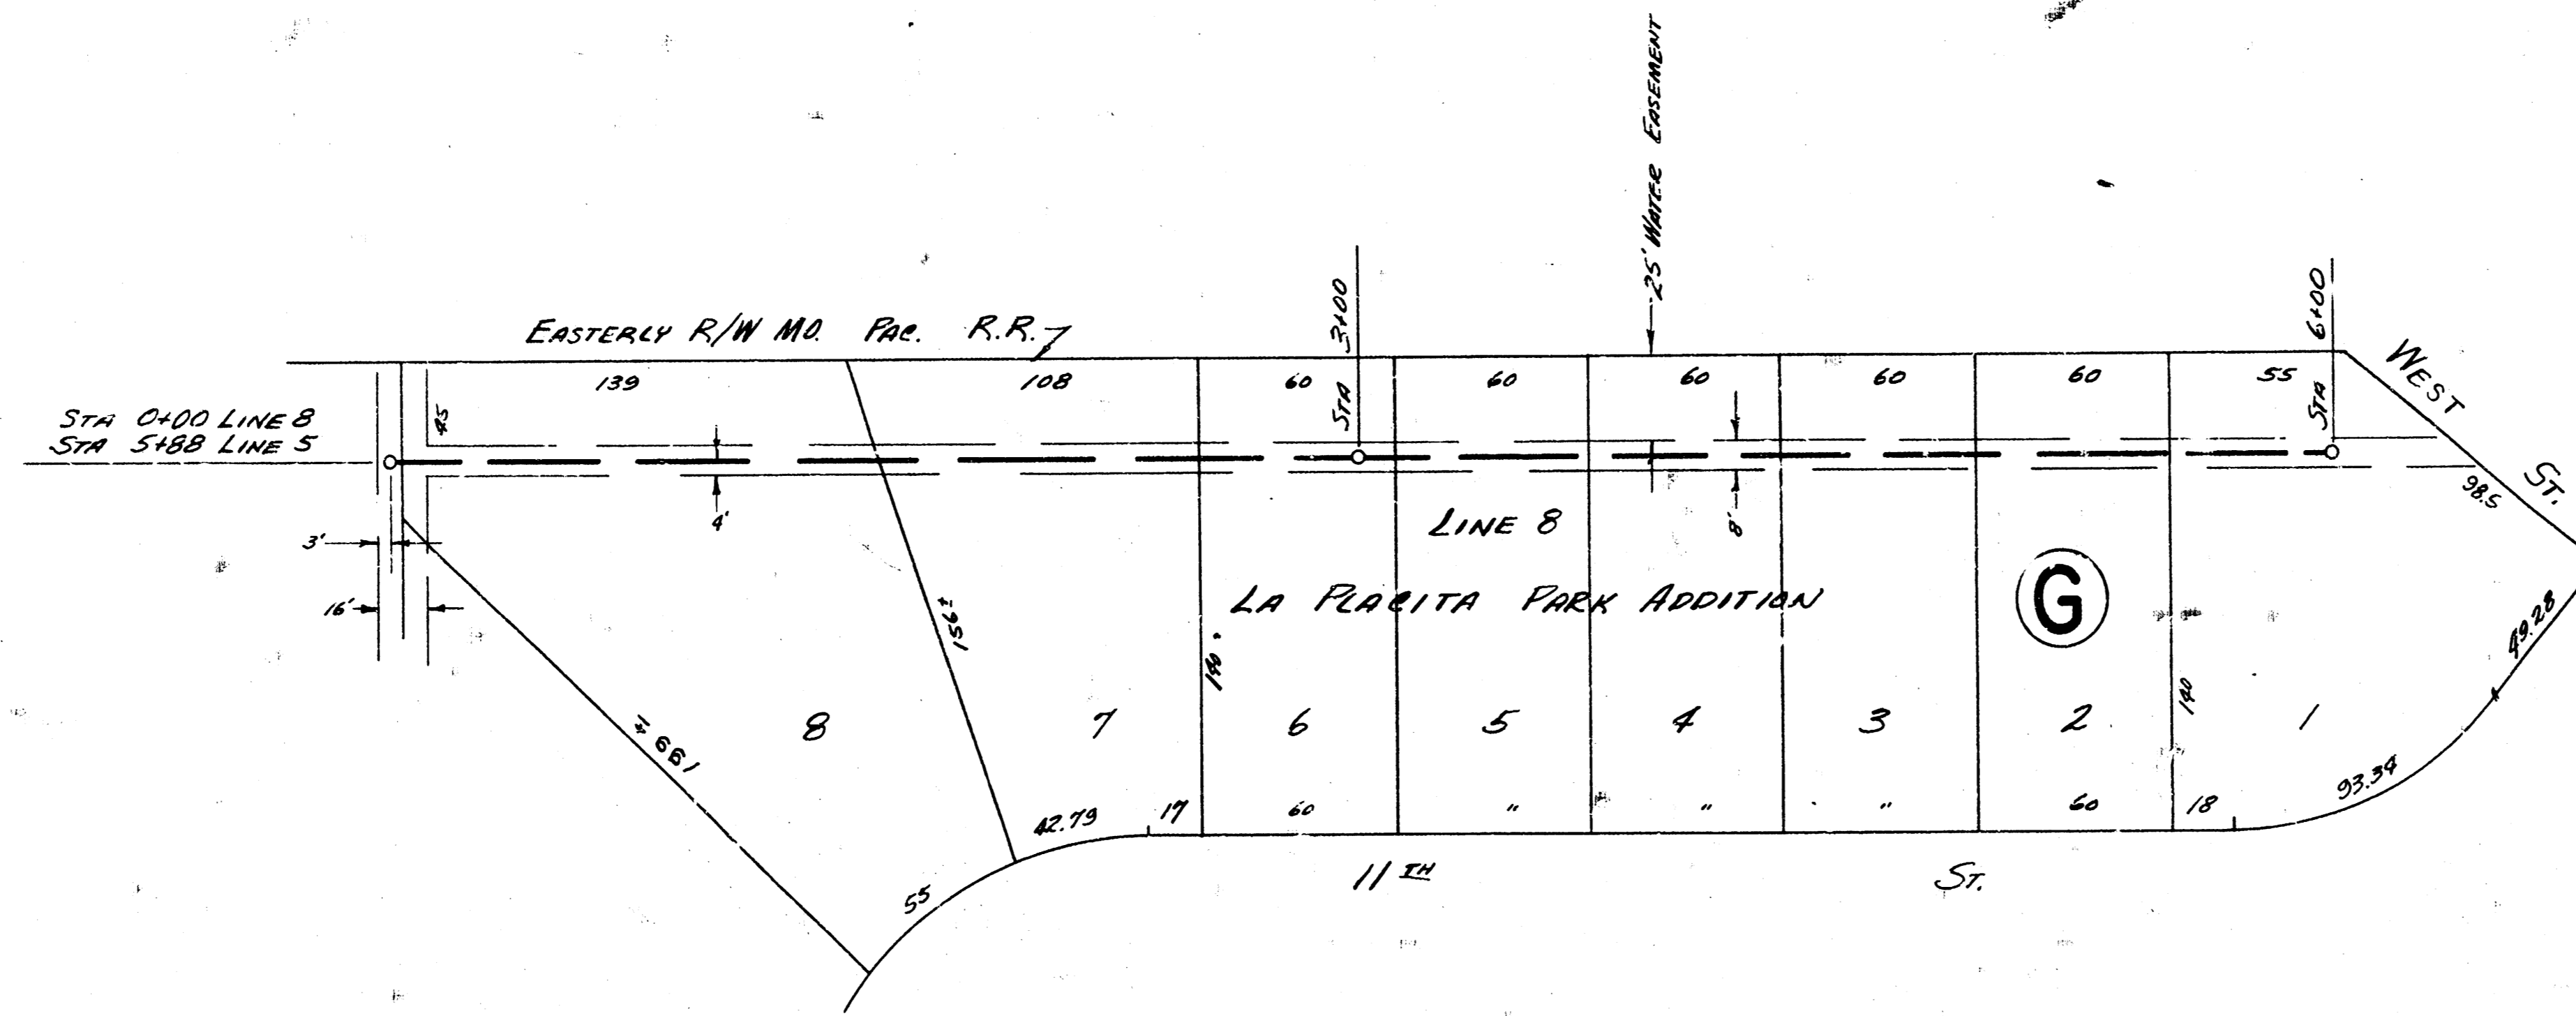

PLAN SCALE: 1"=40'
 PROFILE SCALE: 1"=40' HORIZ, 1"=4' VERTICAL

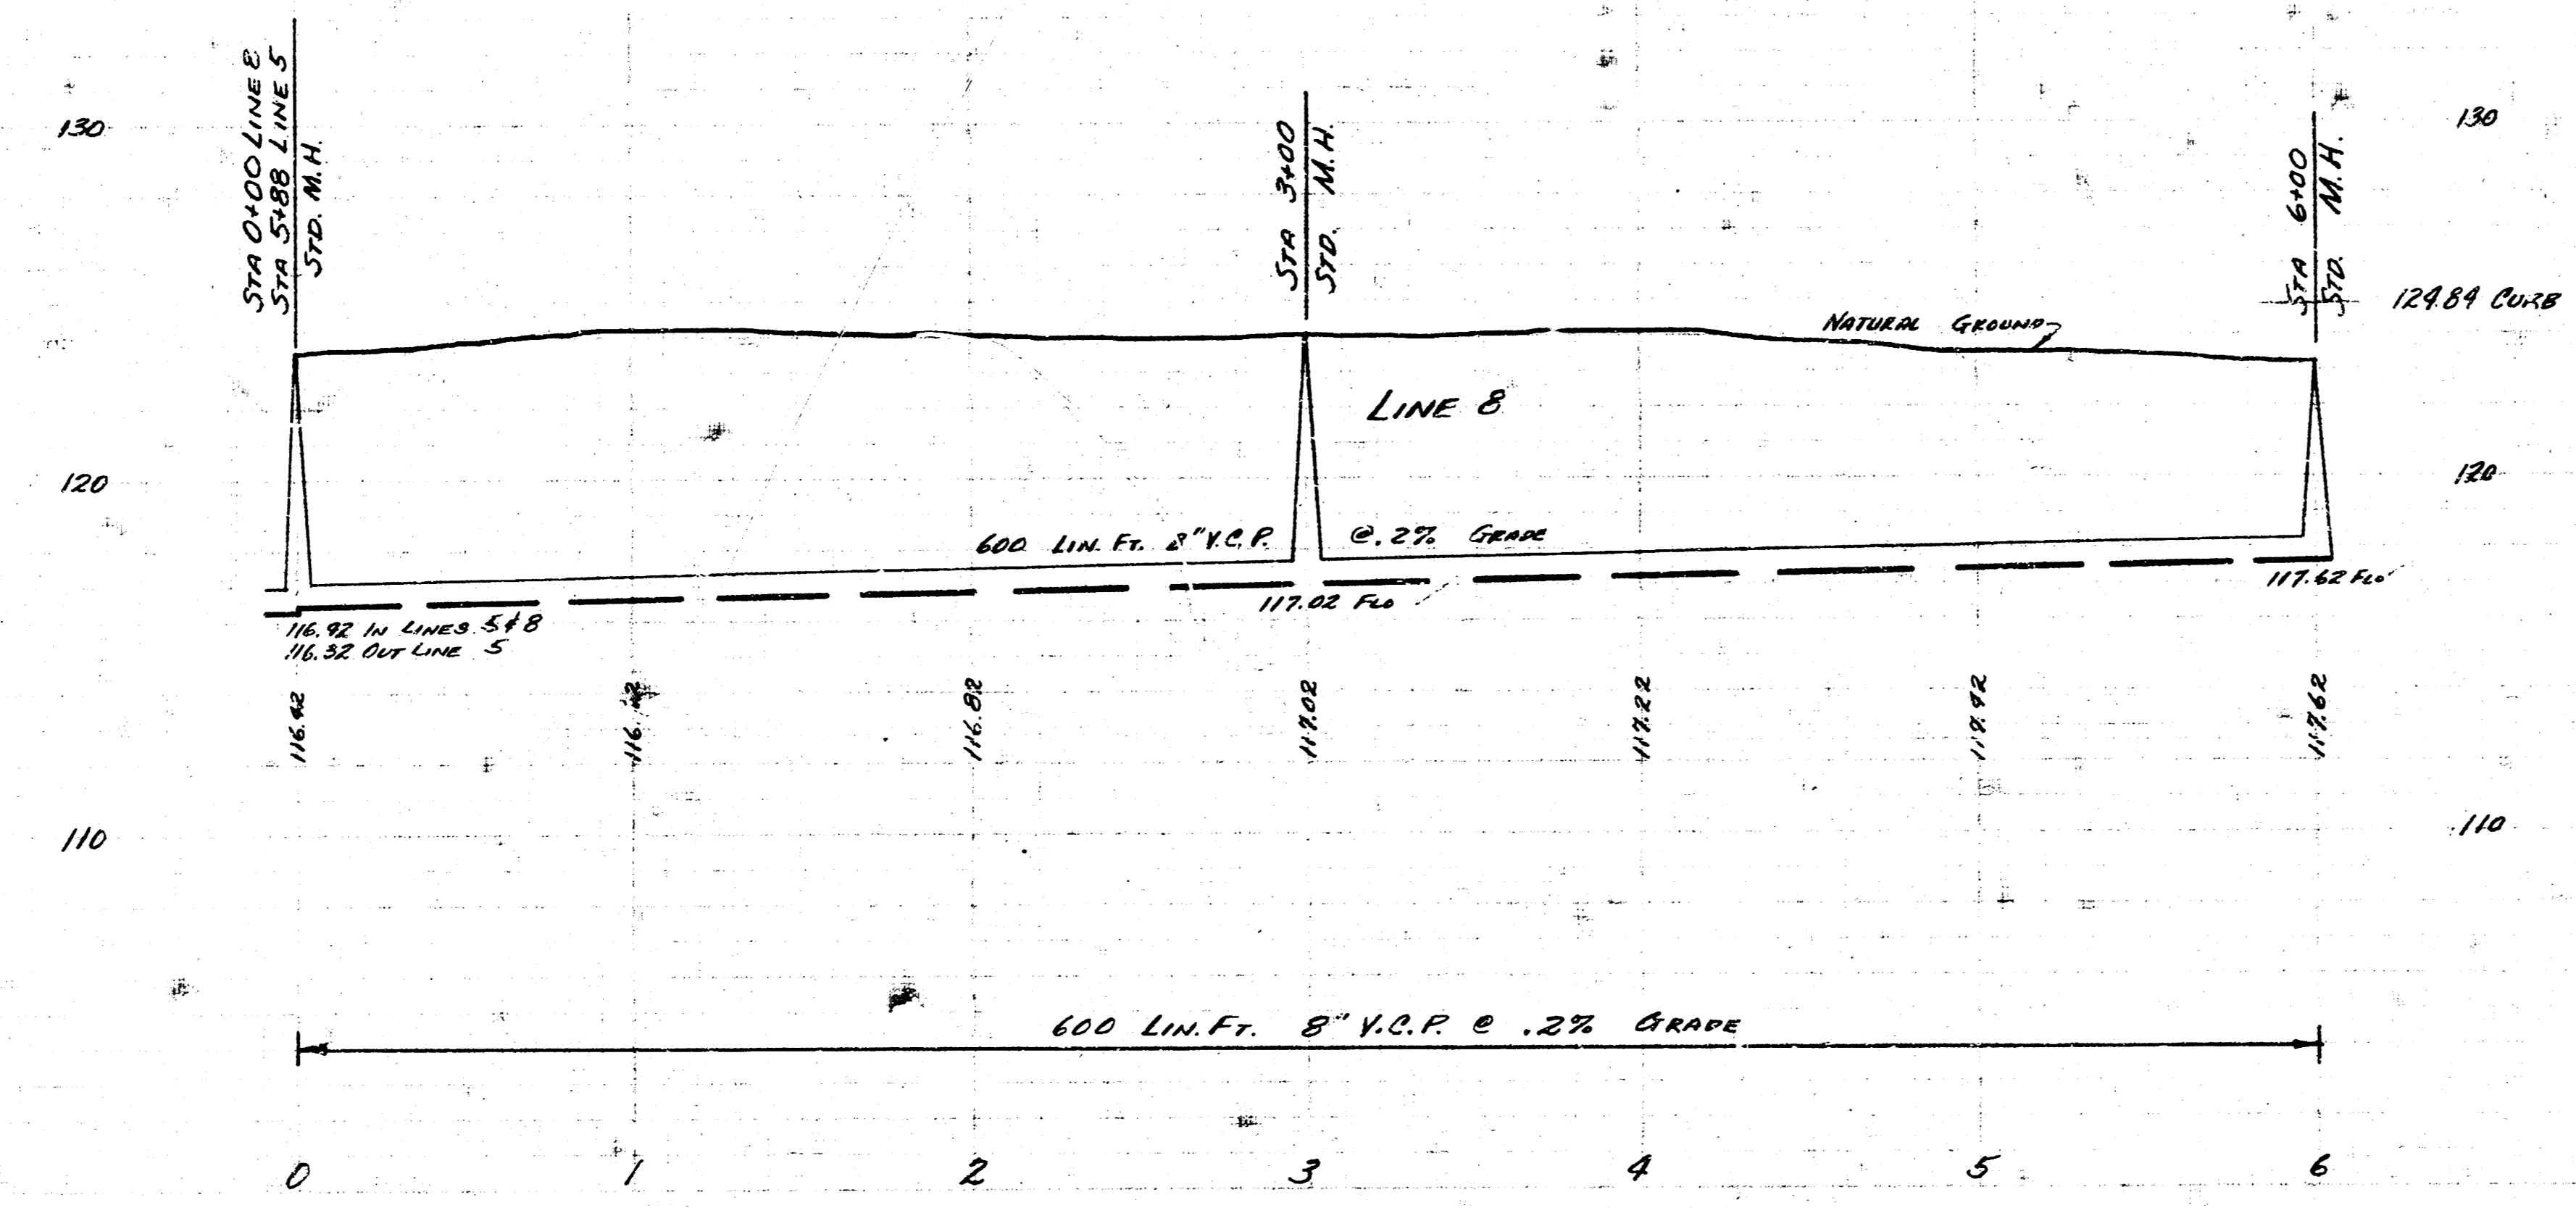

LAT. 2 SUB. 9 SAN SEWER 22
 PROJECT NO. C25-92 SHEET 13 OF 13