



Survey by - Hanson
 Checked by - Stacy
 Date

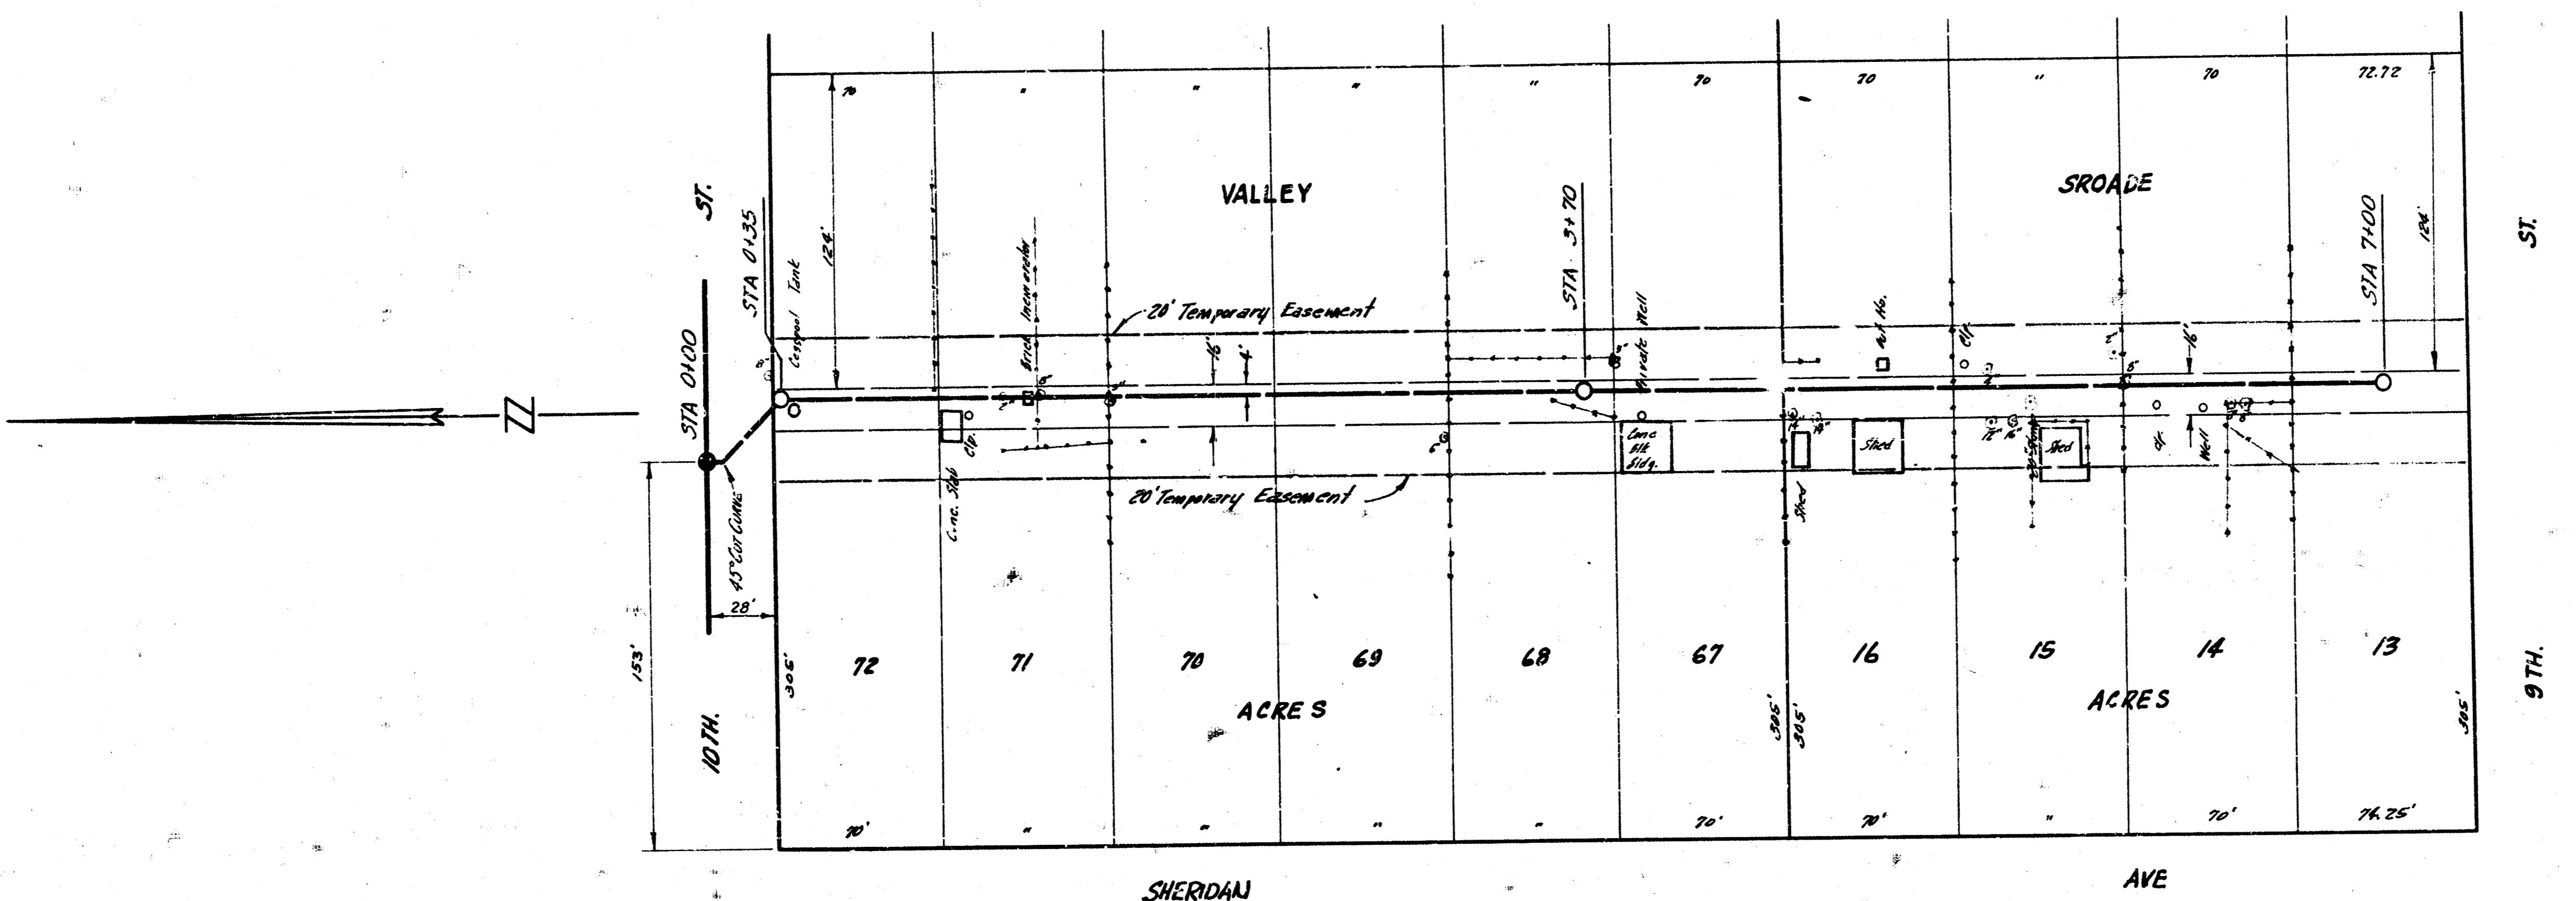

BM 121.55 30. RIM M.H. STATION 6+00

PLAN SCALE 1"=40'
 PROFILE SCALE 1"=40' HOR, 1"=4' VERTICAL

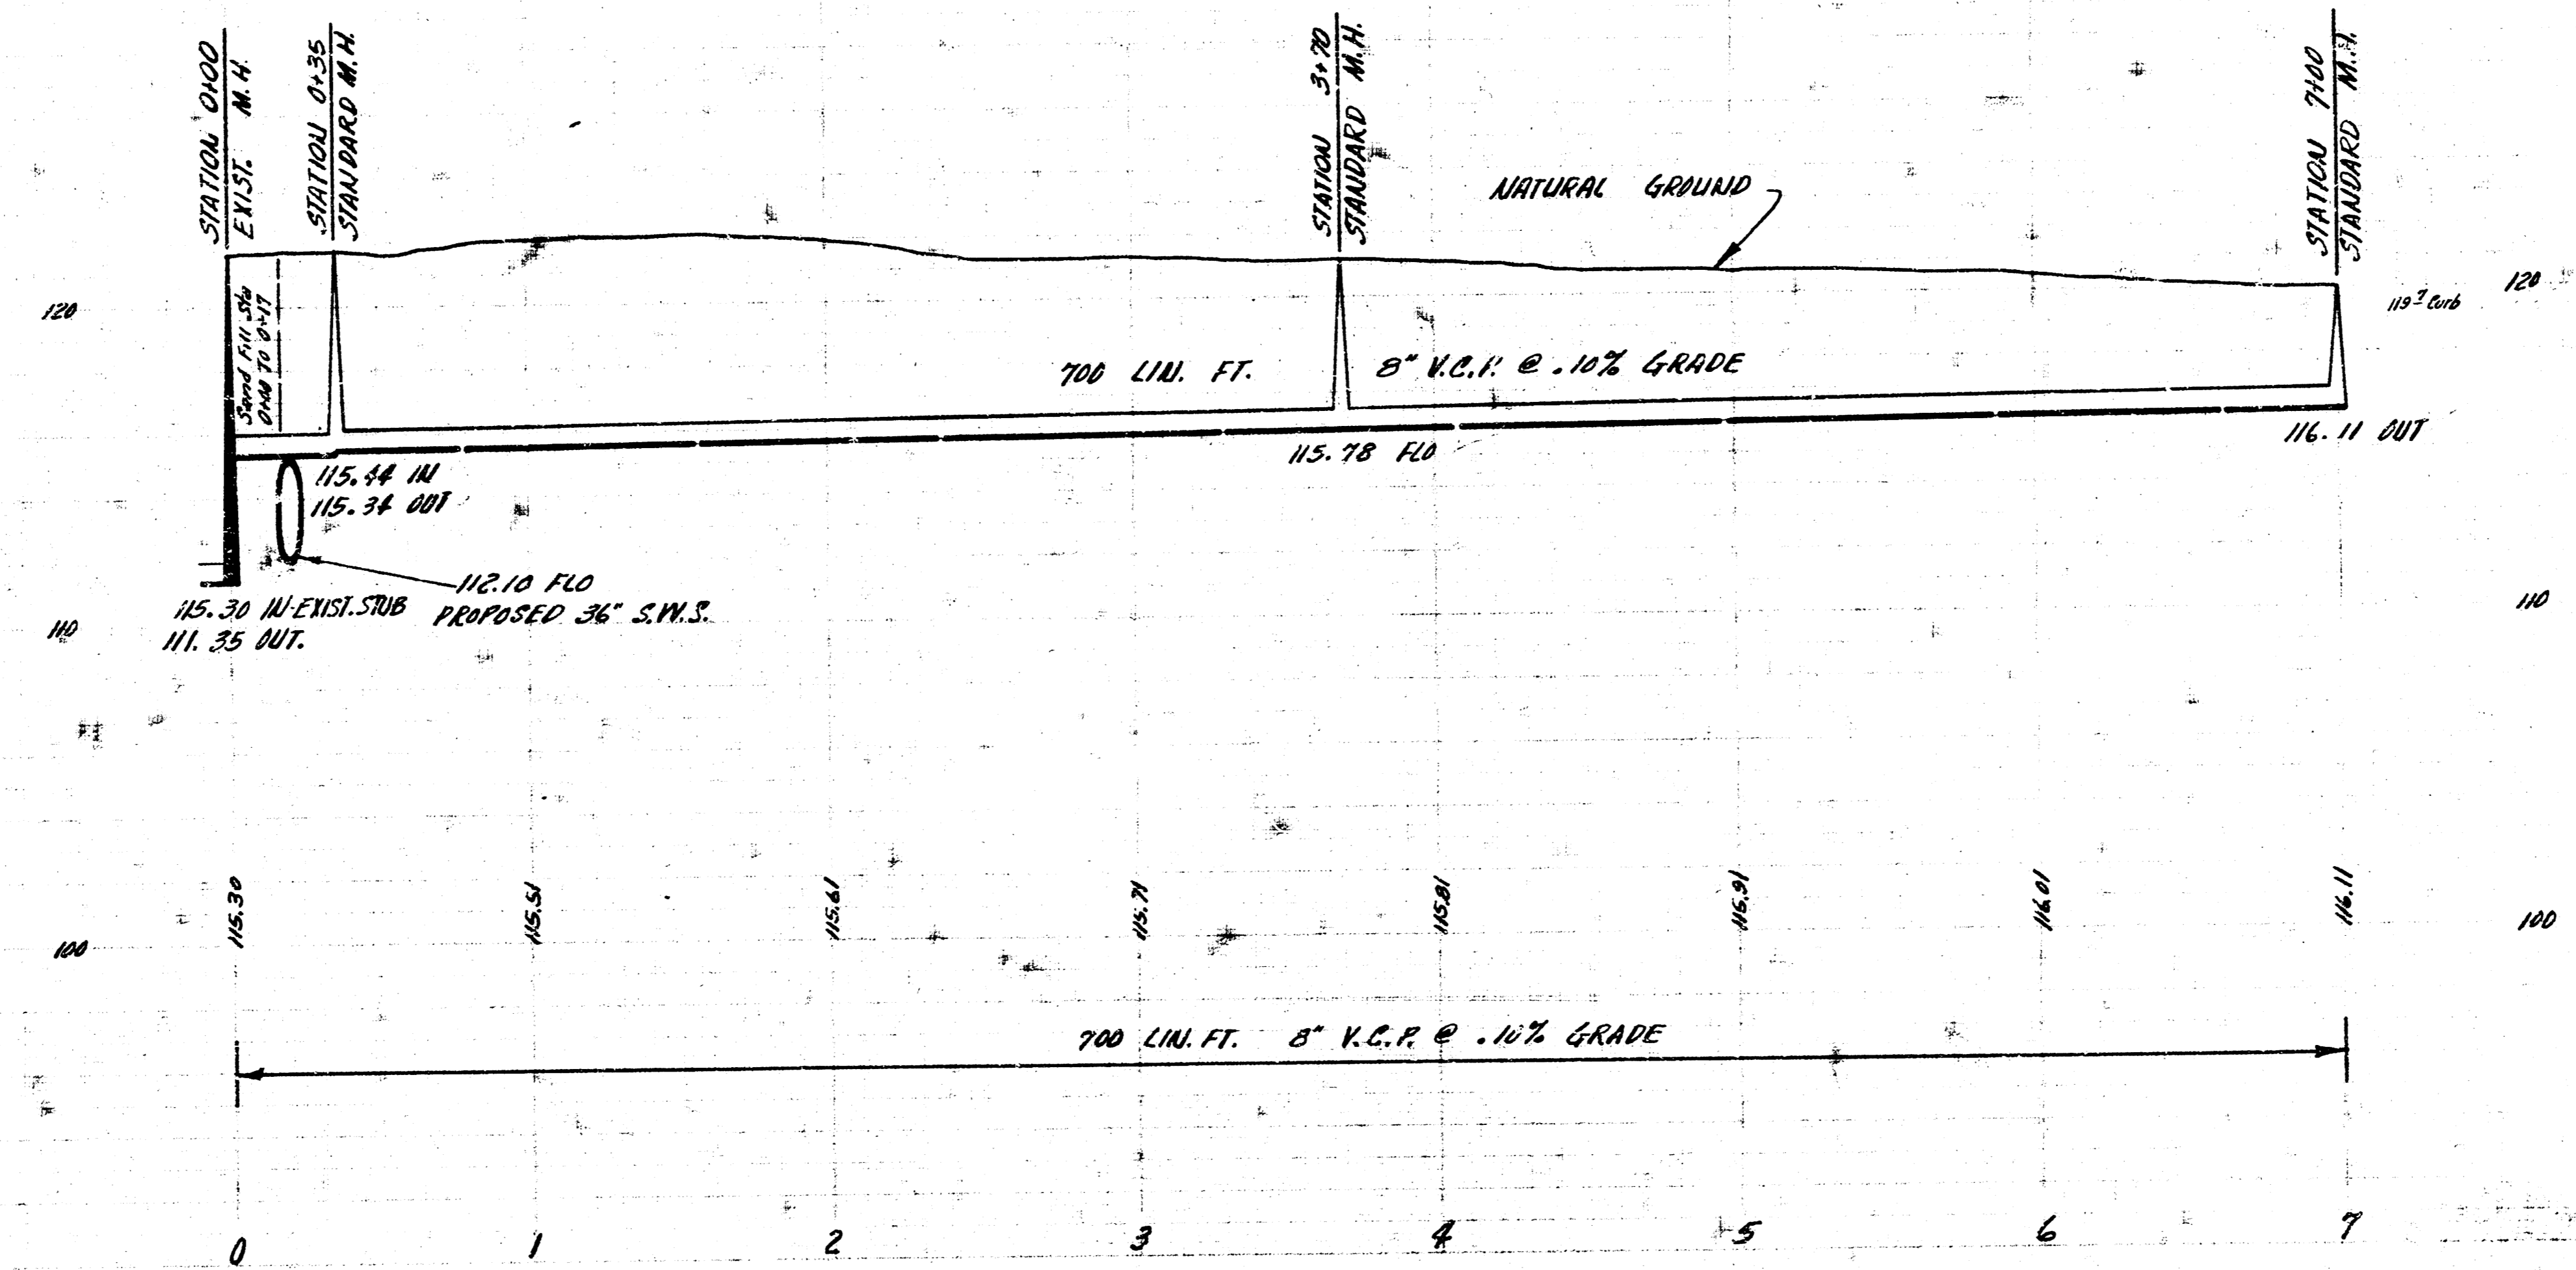

LAT. 4 SUB. 9 SAN SEWER 22
 CITY OF WICHITA, KAUSAS
 B.E. SMITH CITY ENGINEER
 PROJ. NO C26-37 DATE JFH, 1957