



SURVEY BY MICHAEL W. HANCOCK DATE 1-27
 DRAWN BY JERRY
 CHECKED BY
 DATE

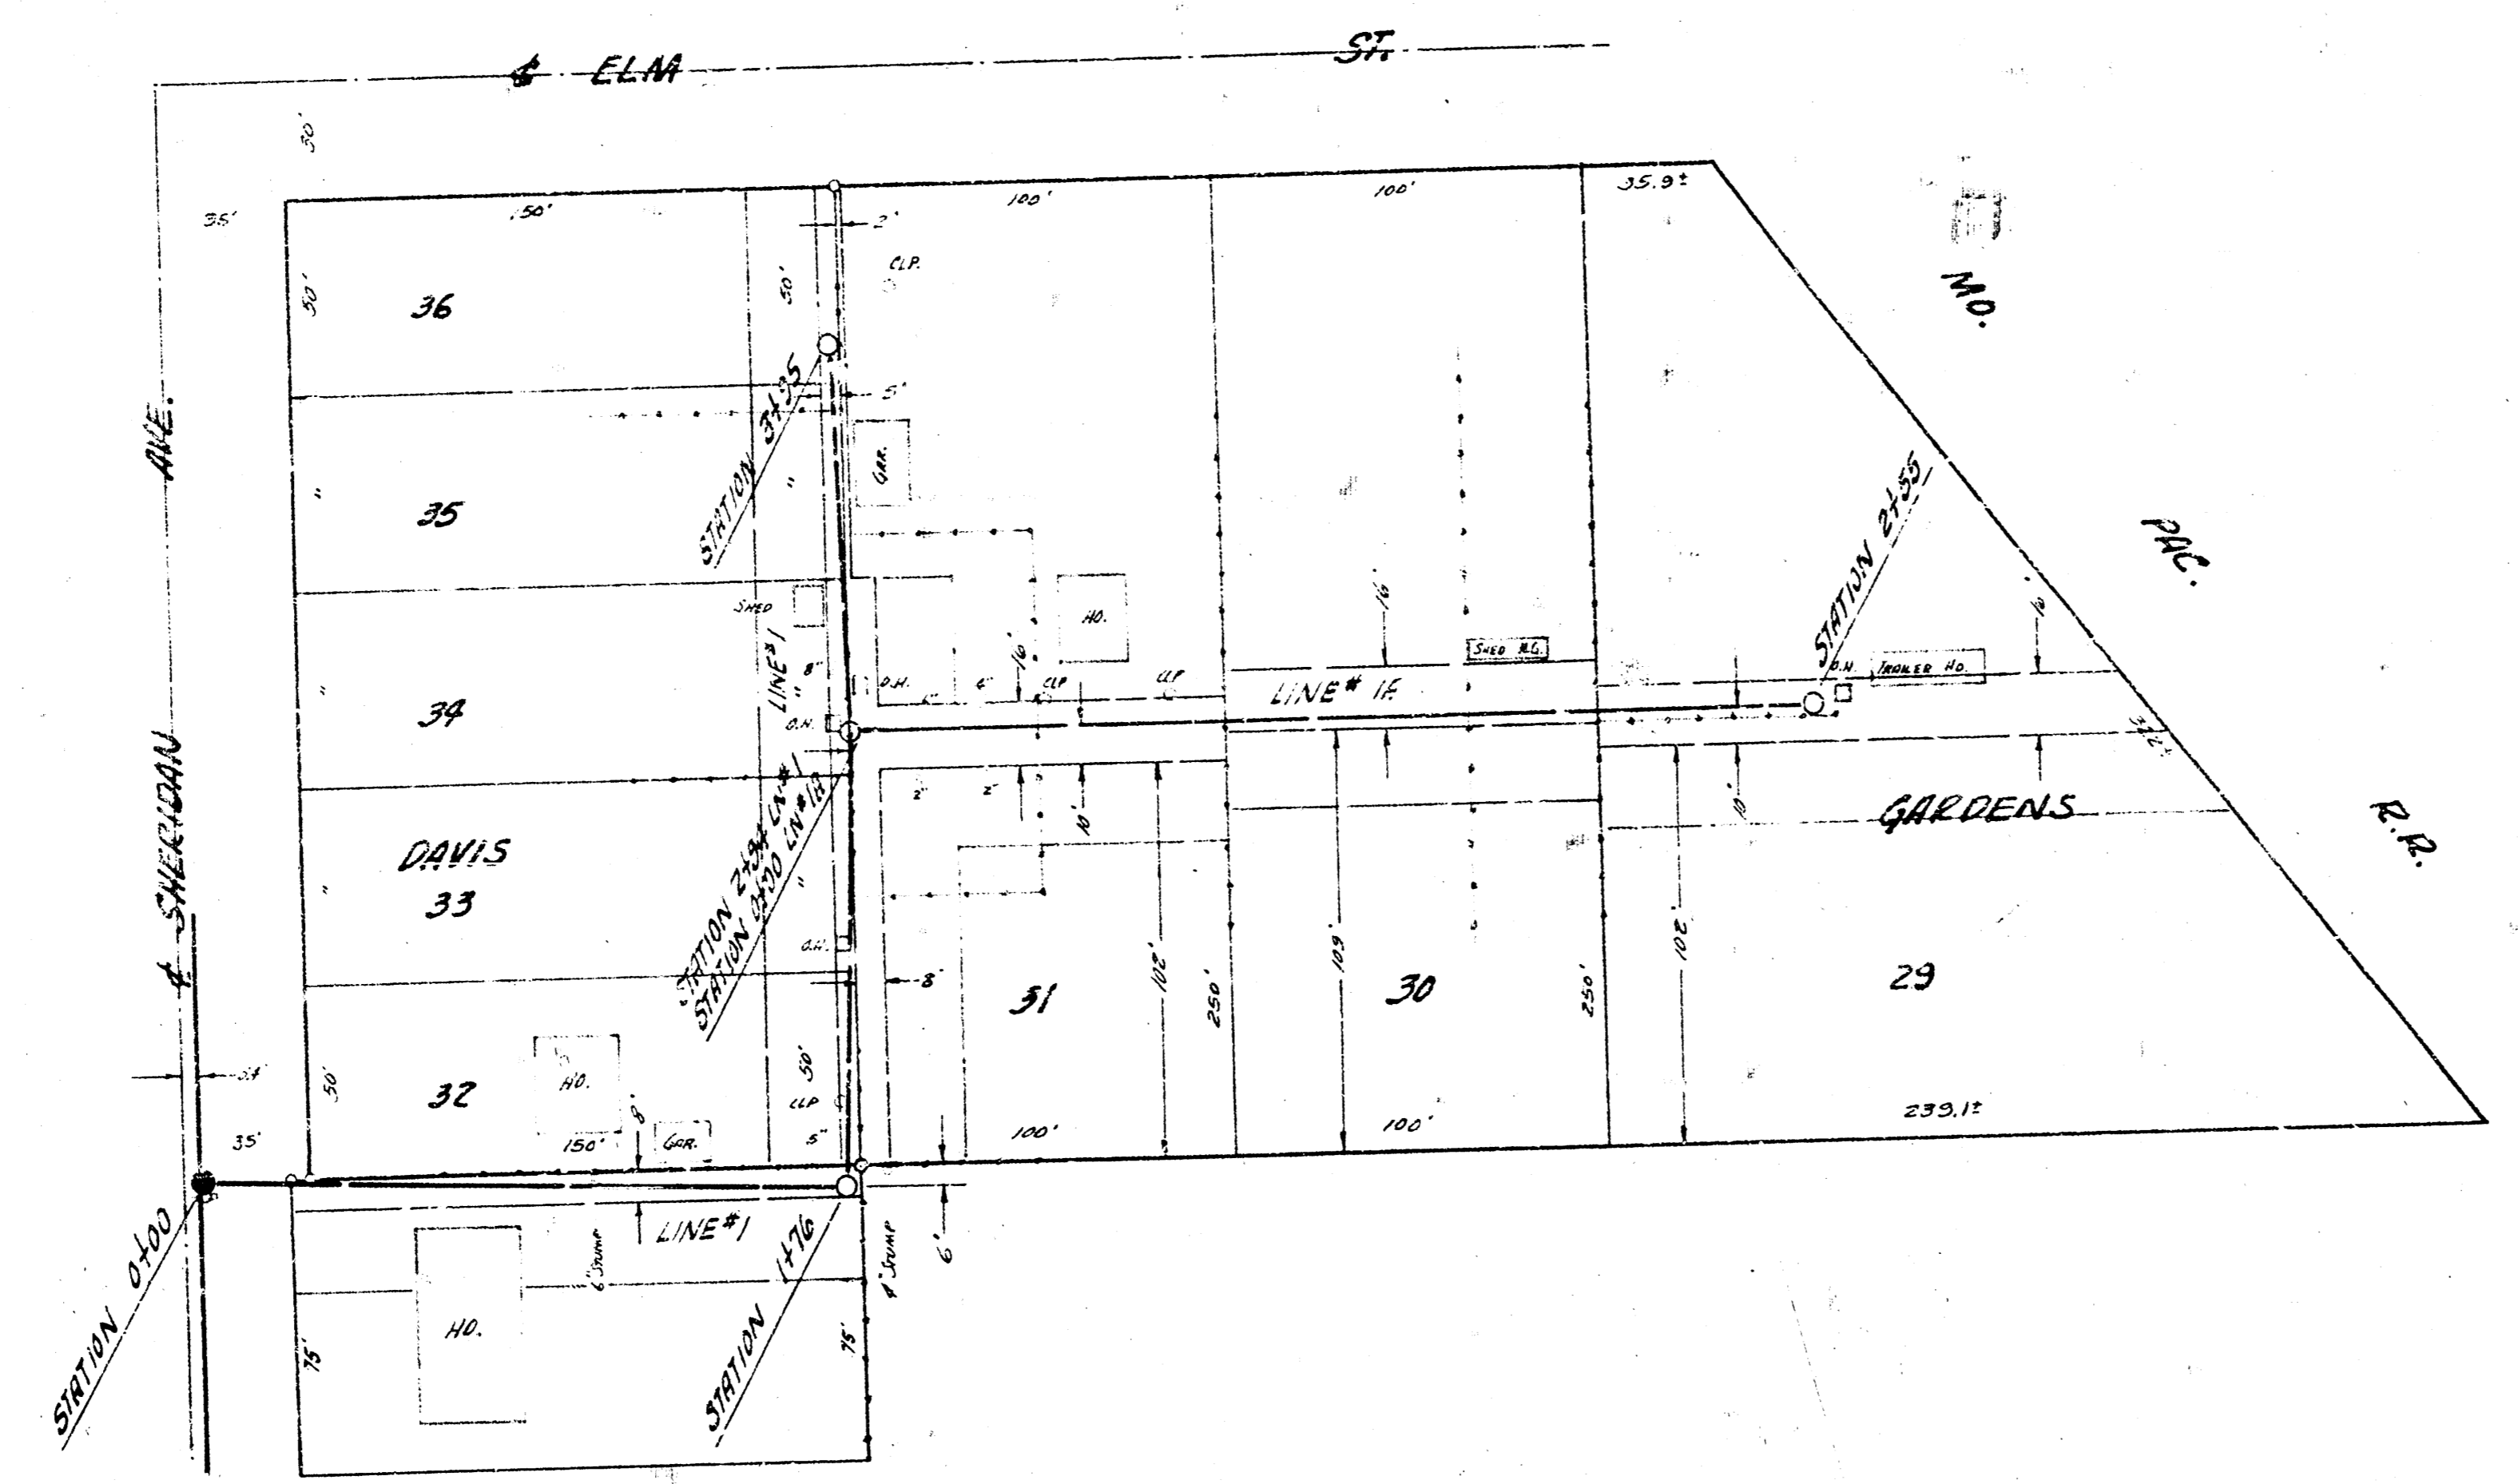

PLAN SCALE 1" = 40'
 PROFILE SCALE 1" = 40' HOR, 1" = 4' VERTICAL

B.M. 124.80 "M" IN MUELLER F. HYD. E.S. SHERIDAN # 109² N. OF M.H. STATION 0+00

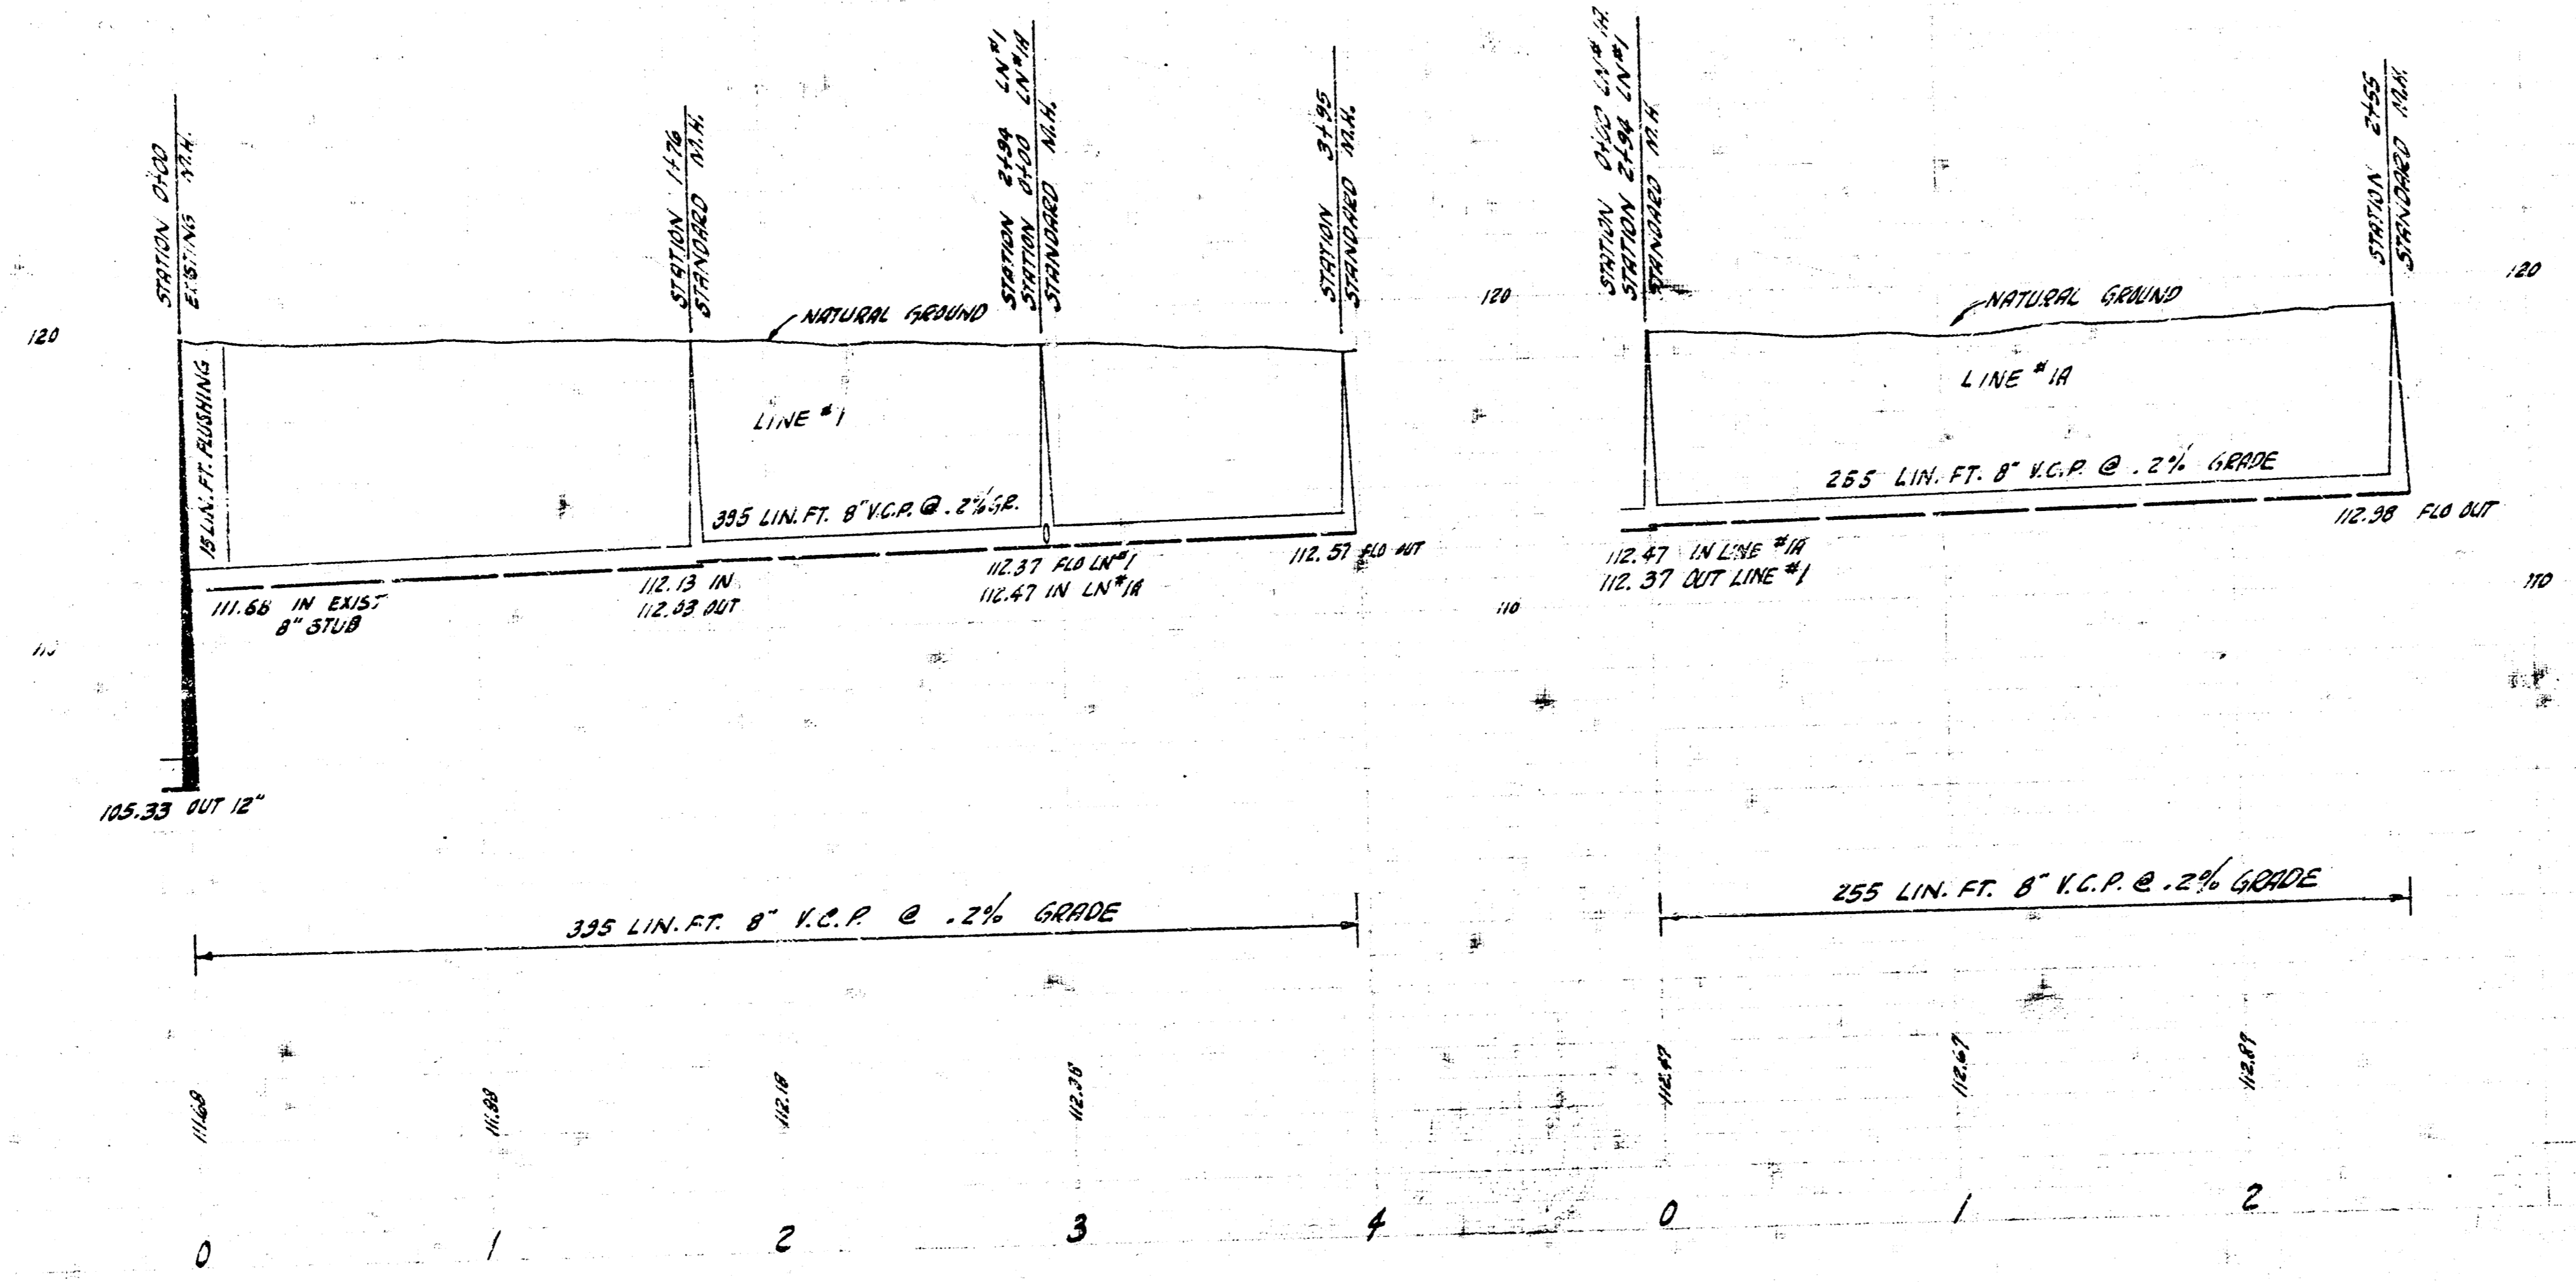

LAT. 3 SUB. 9 SANITARY SEWER 22
 CITY OF WICHITA KANSAS
 B.E. SMITH CITY ENGINEER
 PROJ. NO. C26-96 DATE- MAY 1958