


B.M. 121.572 STD. NE. COR. SHERIDAN + 9TH.
 B.M. 123.51 "M" IN MUELLER F. PLUG. SE. COR. 10TH + SHERIDAN.
 B.M. 126.90 "M" IN MUELLER F. PLUG. SE. COR. 11TH + SHERIDAN.

PLAN SCALE 1" = 40'
 PROFILE SCALE 1" = 40' HOR., 1" = 4' VERTICAL

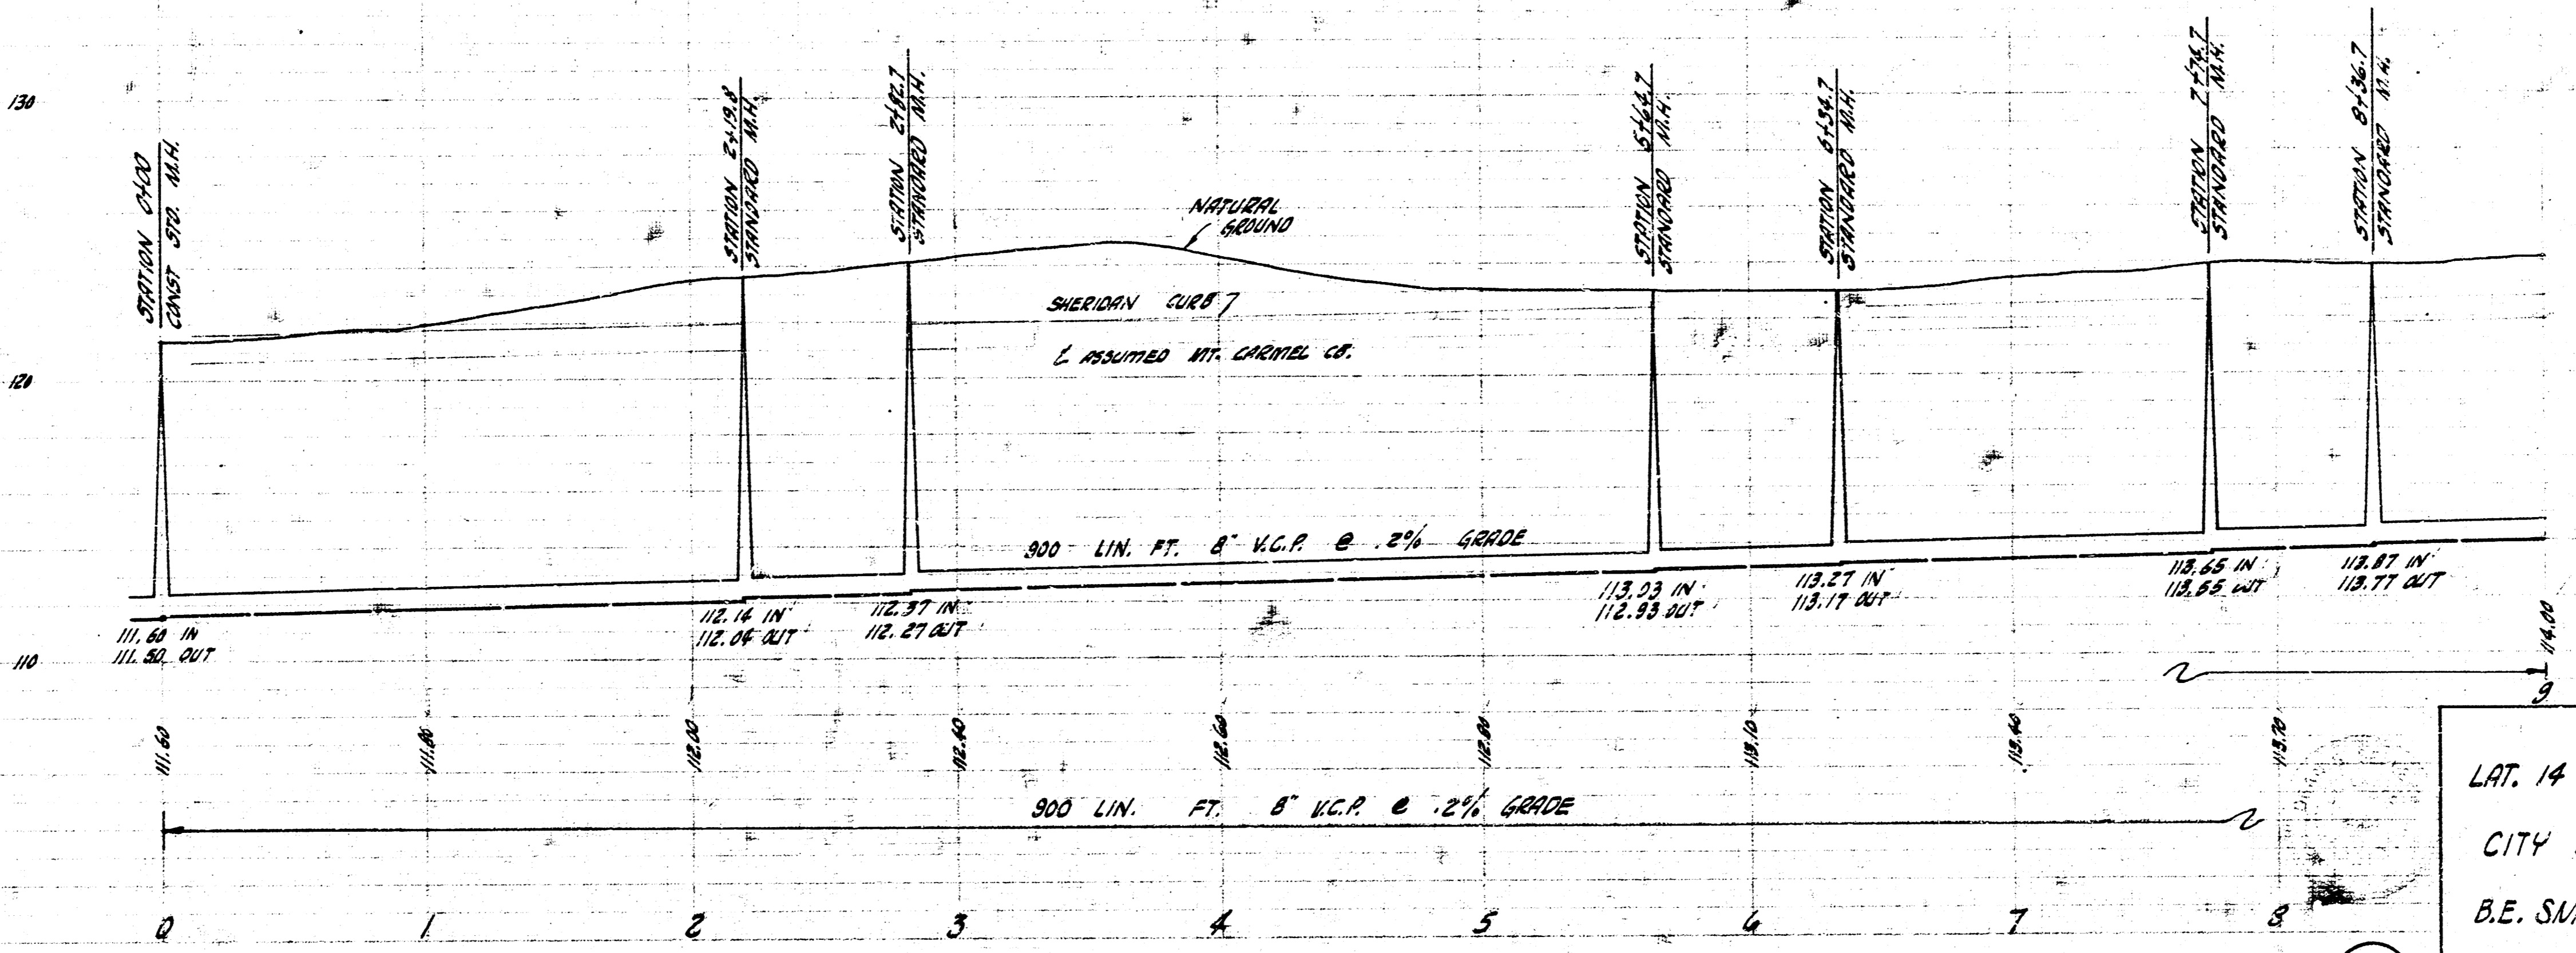

LAT. 14 SUB. 9 SAN. SEWER 22
 CITY OF WICHITA, KANSAS
 B.E. SMITH CITY ENGINEER
 PROJ. NO. C27-21 DATE ~ JULY 1958

1/2

