


24. 121.572 Standard N.E. Sheridan 49th
24. 122.73 Double Spike S.S. of Pole, N.S. 1/4, 150' x E of 1/4

Plan Scale 1" = 40'
Profile Scale 1" = 40' Hor, 1" = 4' Vertical

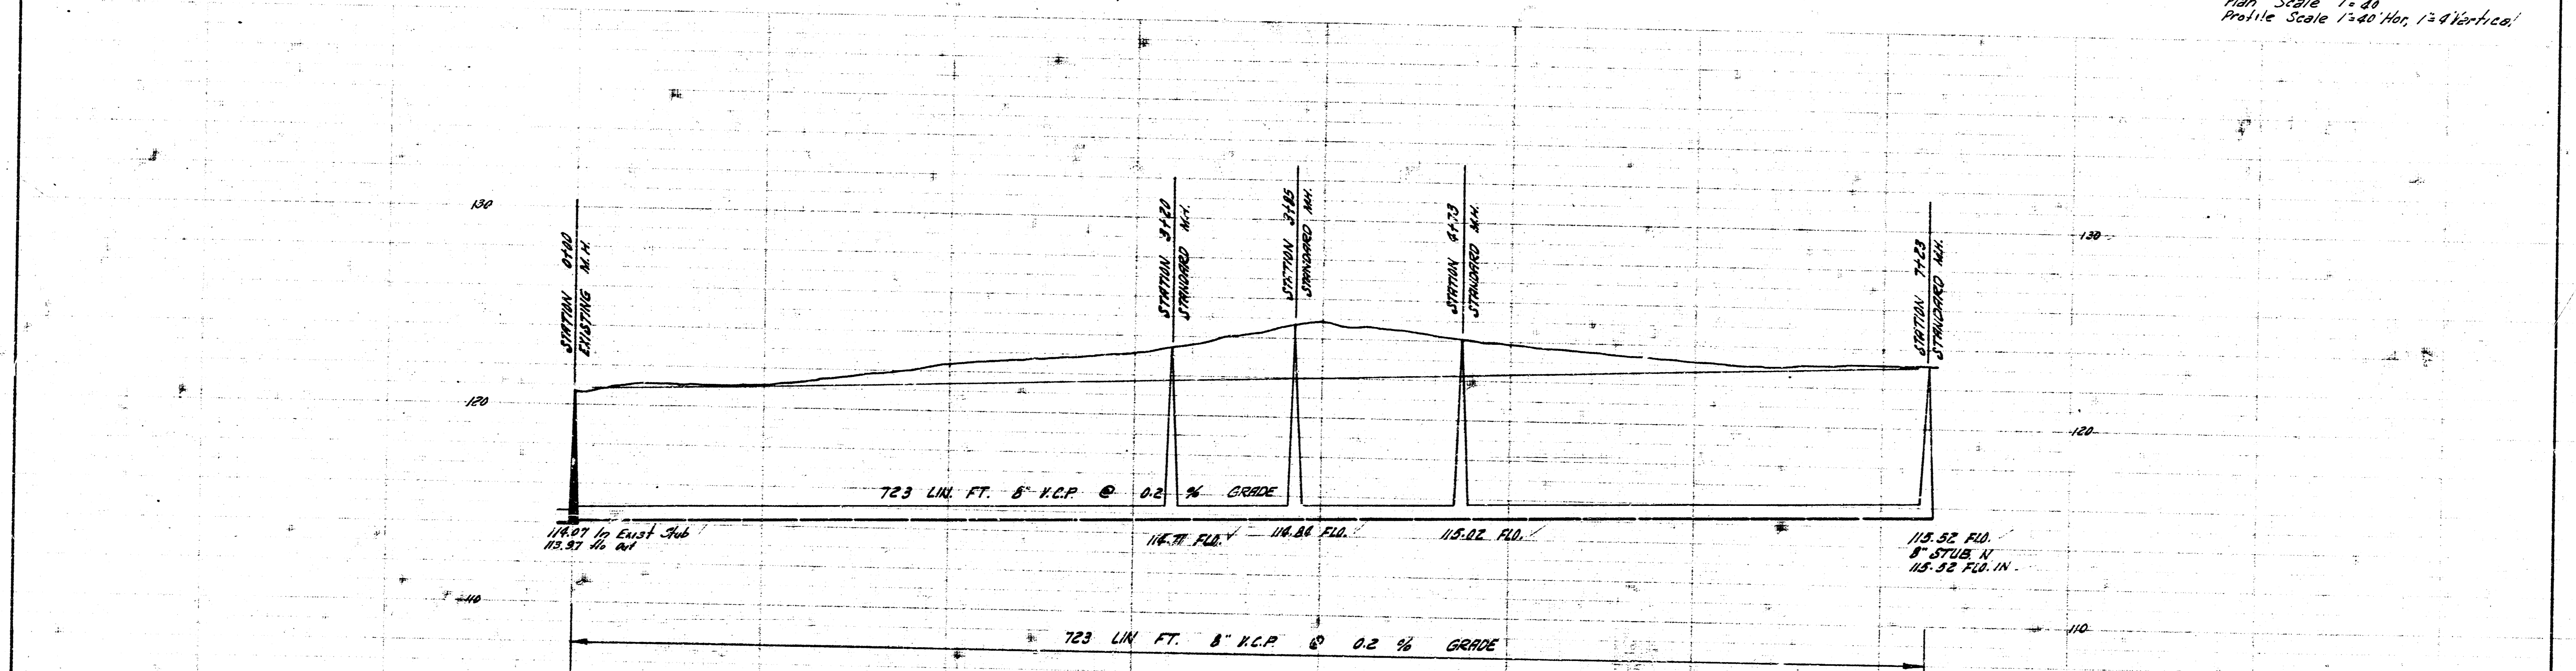

Lot. 16 Sub. 9 San. Sewer 22
City of Wichita, Kansas
B.E. Smith City Engineer
Project No. 027-33, Date APRIL 1958

0 5 5'