


PLAN SCALE 1" = 40'
 PROFILE SCALE 1" = 40' HOR. 1" = 4' VERT.

B.M. 123.443 STANDARD N.W. SHERIDAN & 13TH
 B.M. 123.87 N.W. COR. LINER STEP NO. # 1300 NE CUSTER AND 11TH

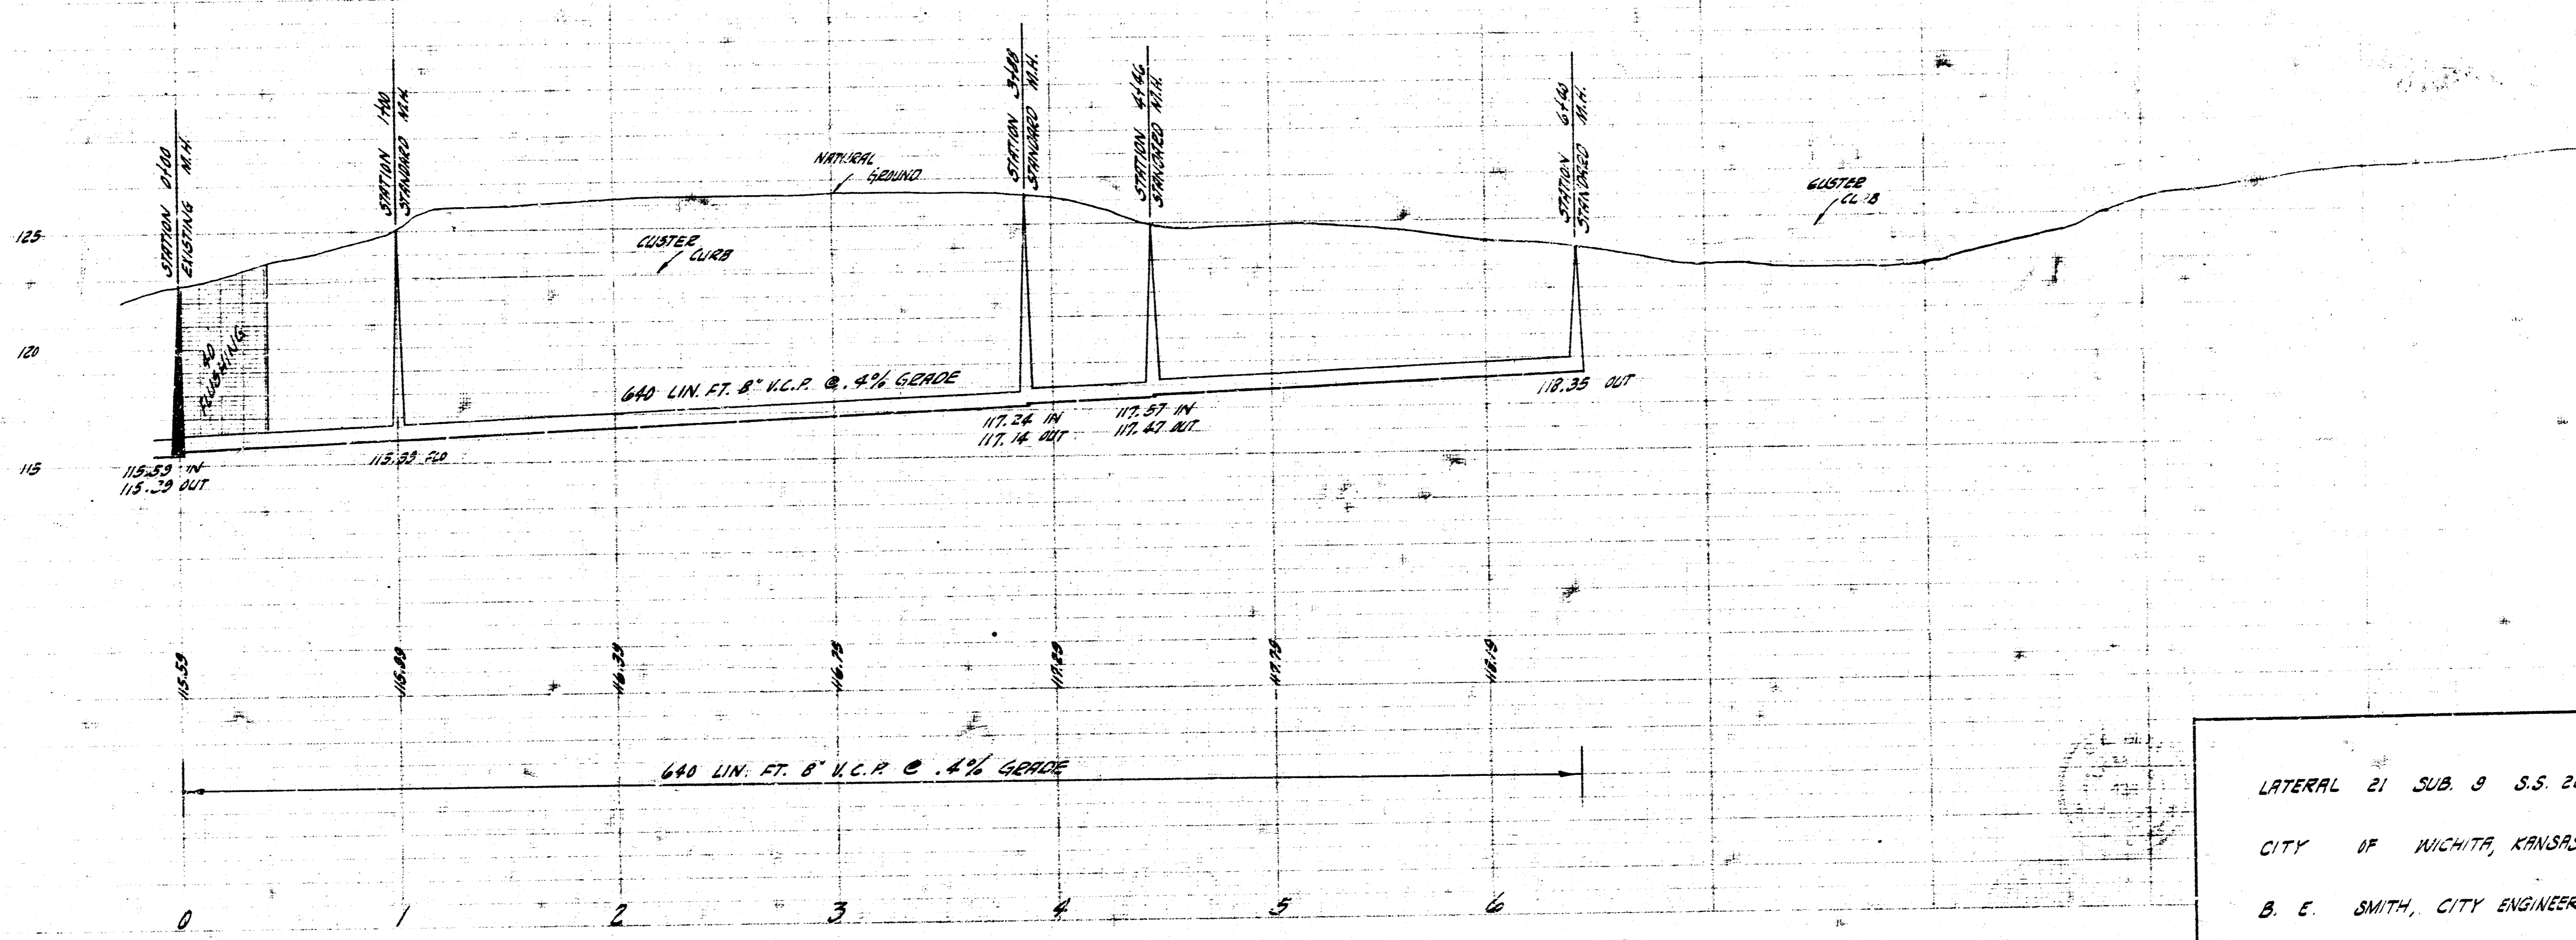

LATERAL 21 SUB. B S.S. 22
 CITY OF WICHITA, KANSAS
 B. E. SMITH, CITY ENGINEER
 PROJ. NO. C 23-42 DATE: NOV. 1958