


PLAN SCALE 1"=40'
 PROFILE SCALE 1"=40' HOR 1"=4' VERT

BM 127.53 STEP BENCH E.S. P.P. 50' N. OF N.E. COR. DEL SIENNO & WEST ST

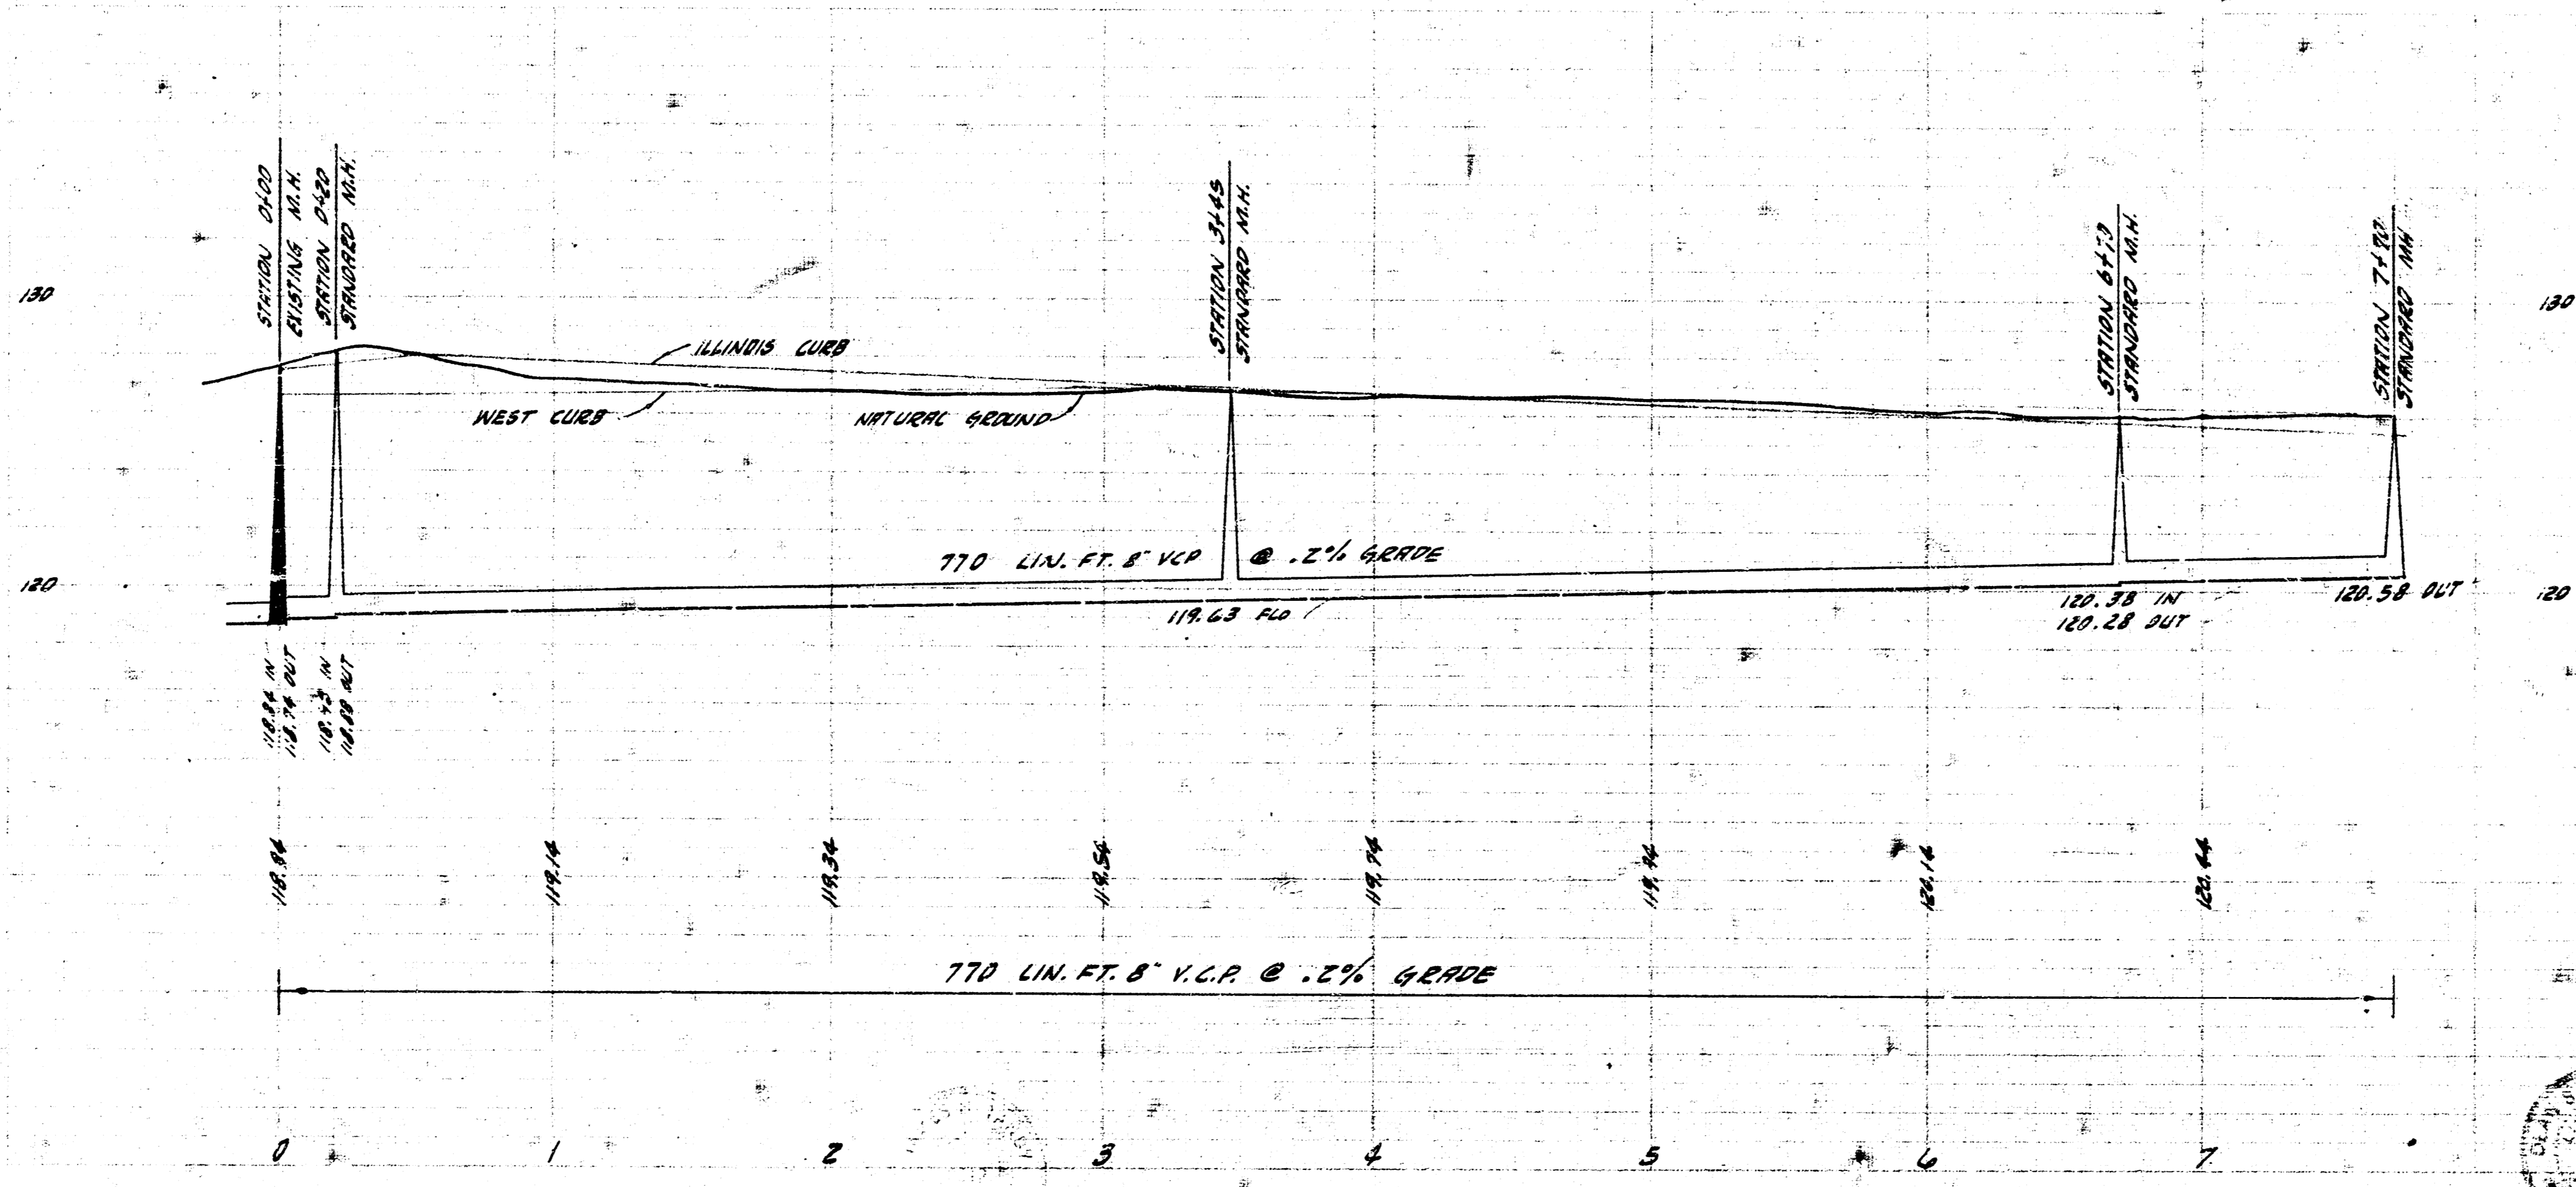

LATERAL 23 SUB. 9 SAN. SERIES 22
 CITY OF WICHITA, KANSAS
 B.E. SMITH CITY ENGINEER
 PROJ. NO. CEB-117 DATE - 70.54 - 1959