



LOCATION MAP
 LAT. 1 SUB. 10 SAN. SEWER 22
 CITY OF WICHITA, KANSAS
 B.E. SMITH CITY ENGINEER PROJ. NO. C26-26


Checked by: James R. Hardy
 Date:

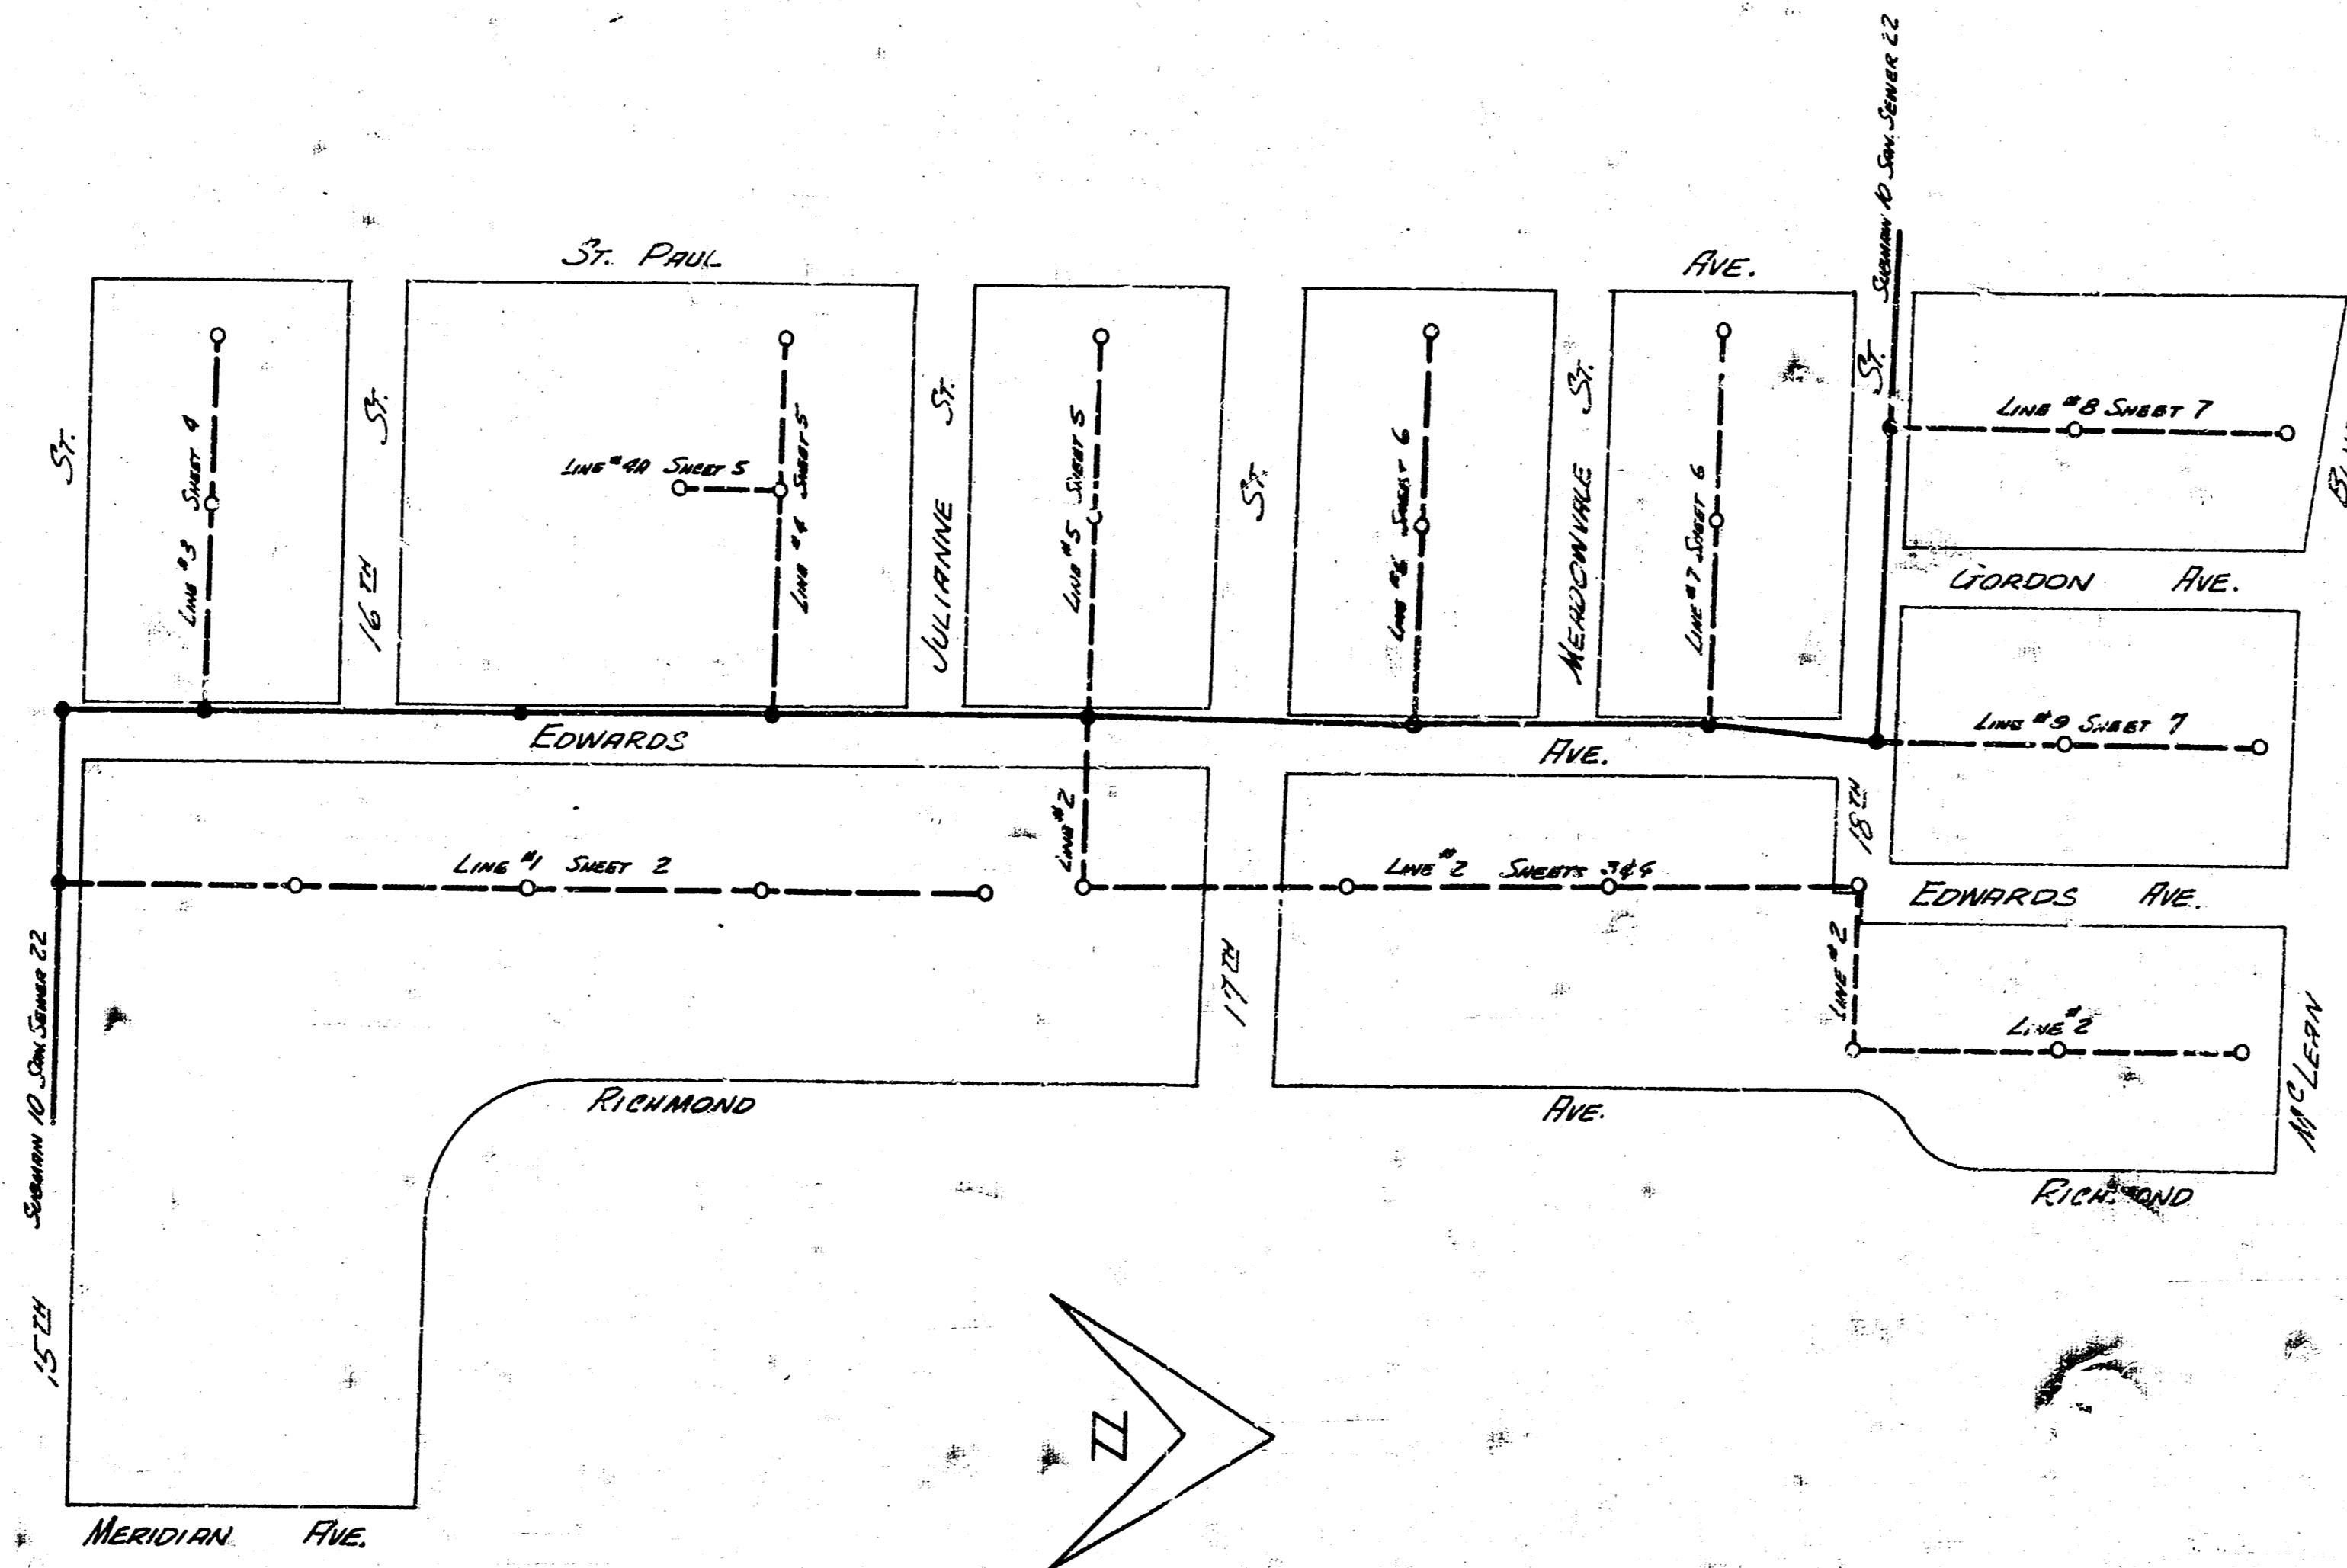


John H. Ebbeson
 City Engineer
 June 13 1952

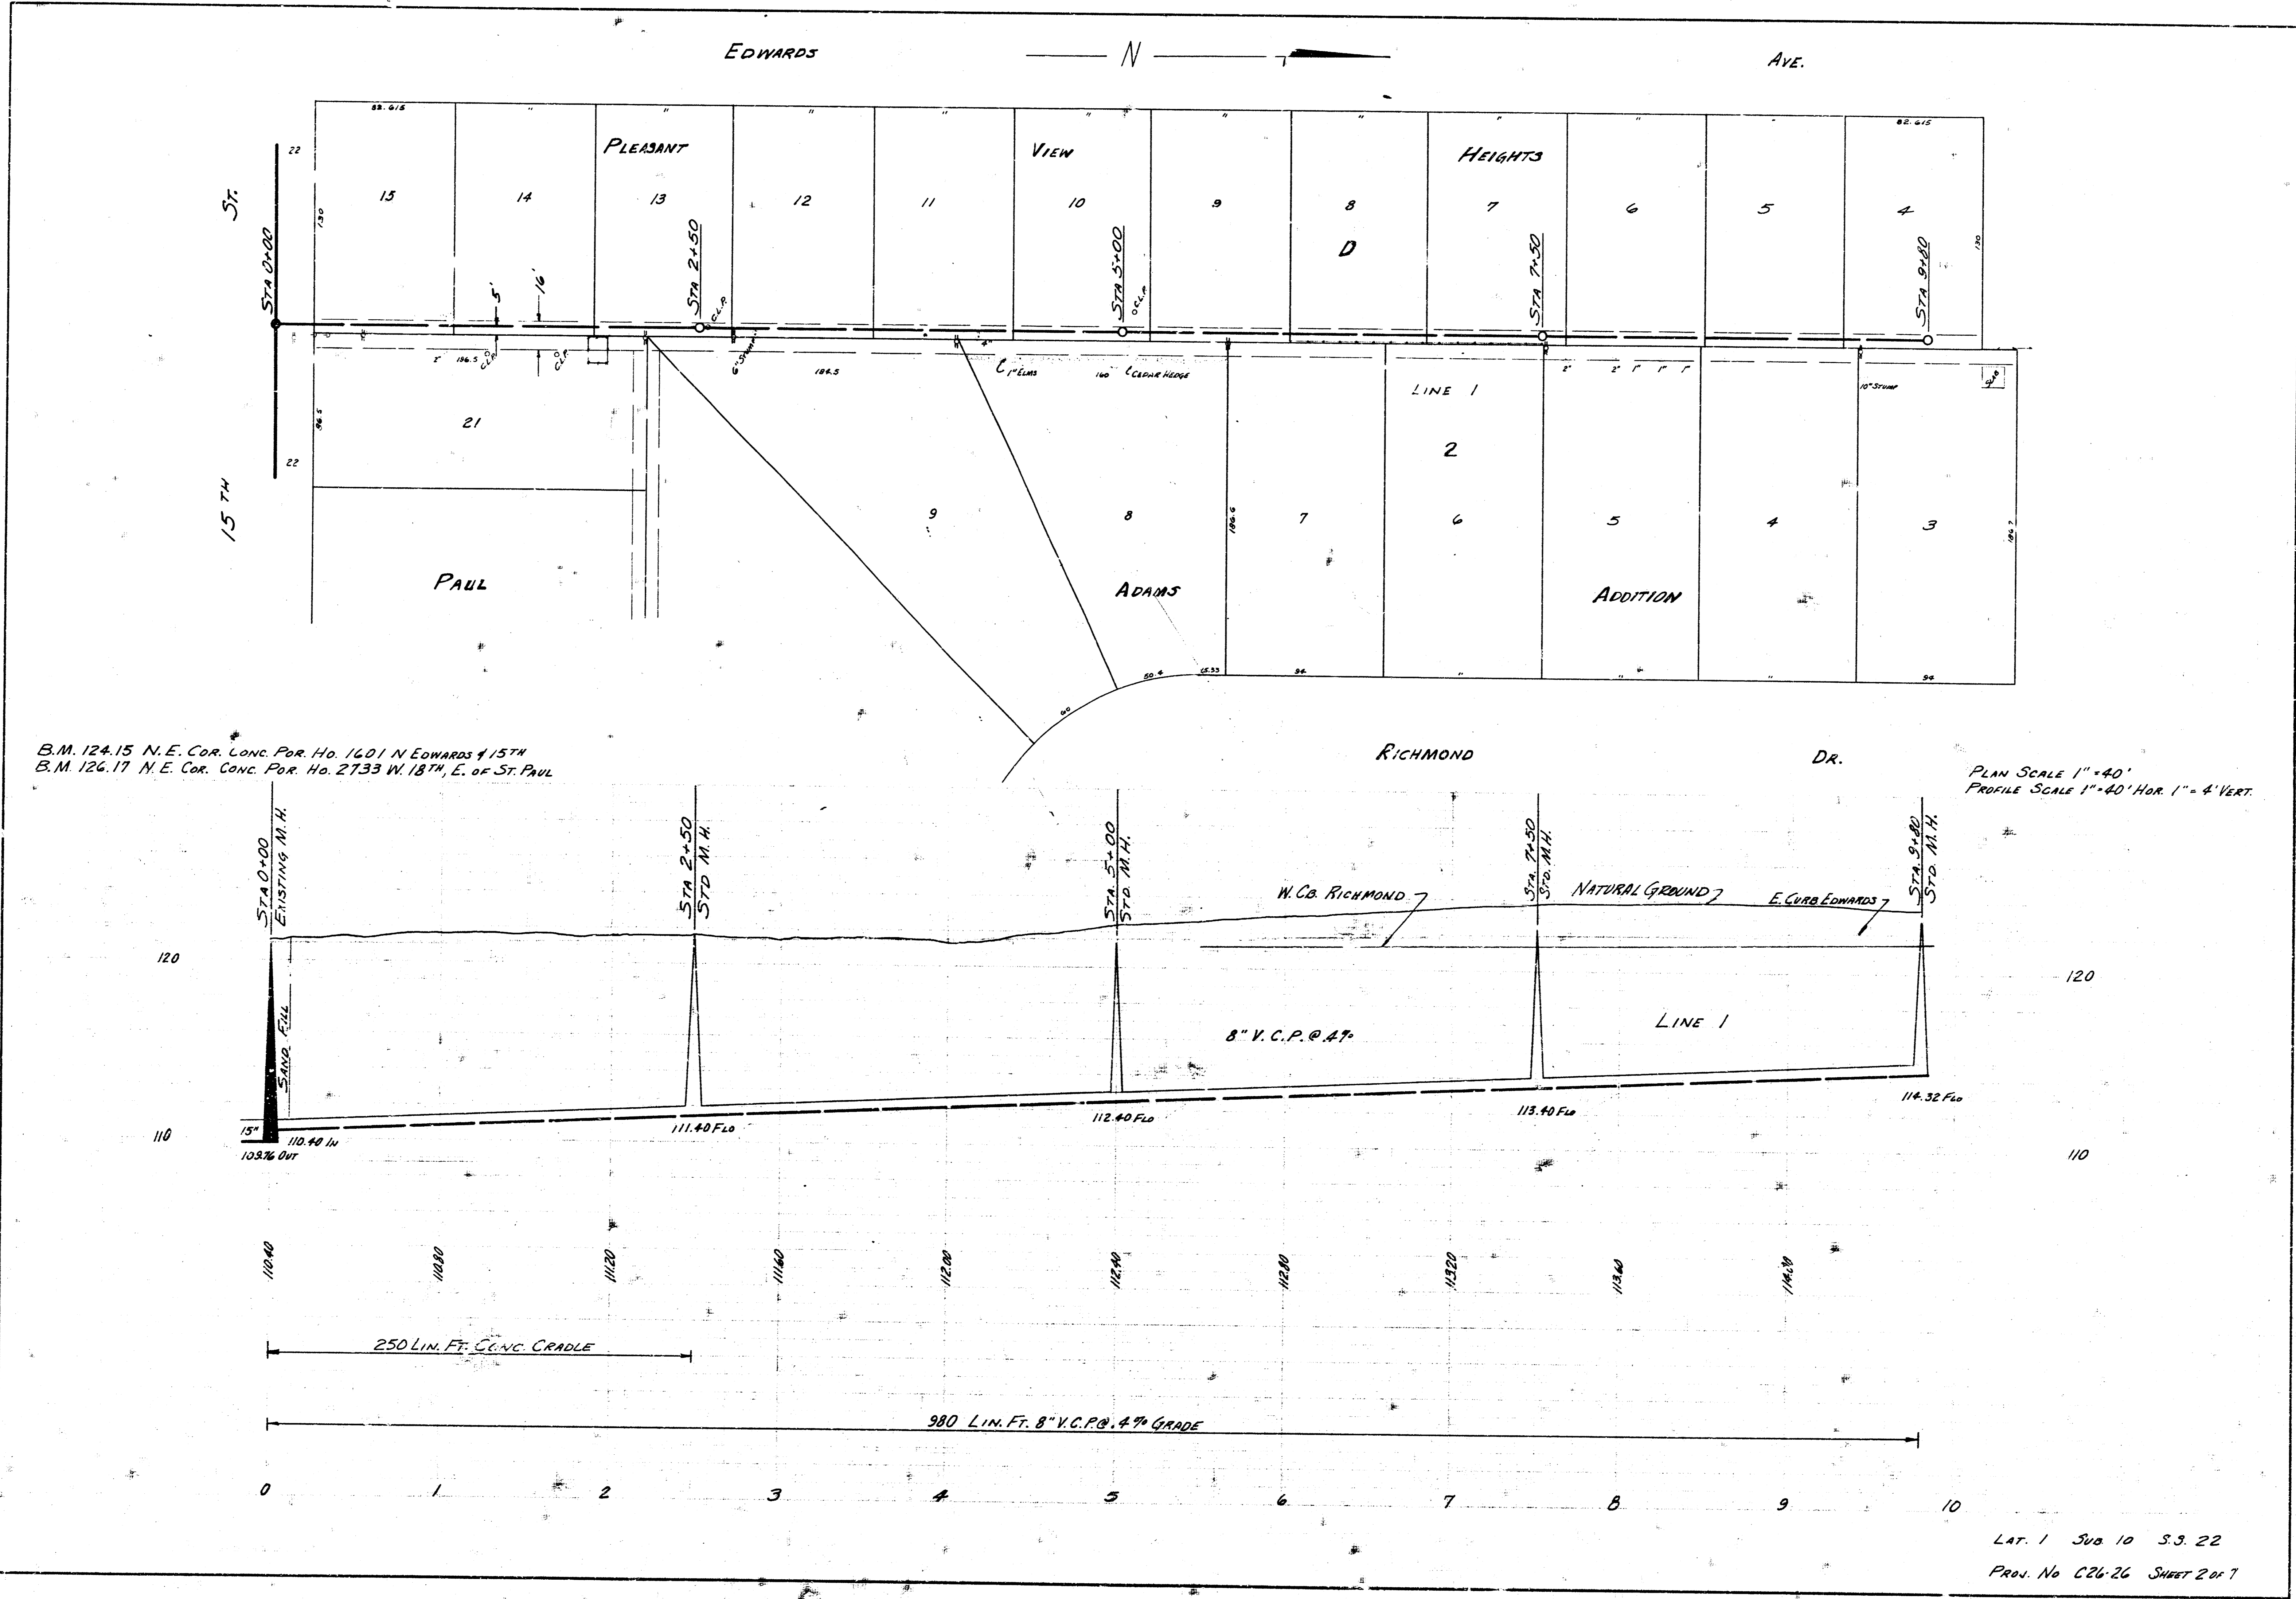


LAT. 1 SUB. 10 S.S. 22
 PROJ. No C26-26 SHEET 2 of 7

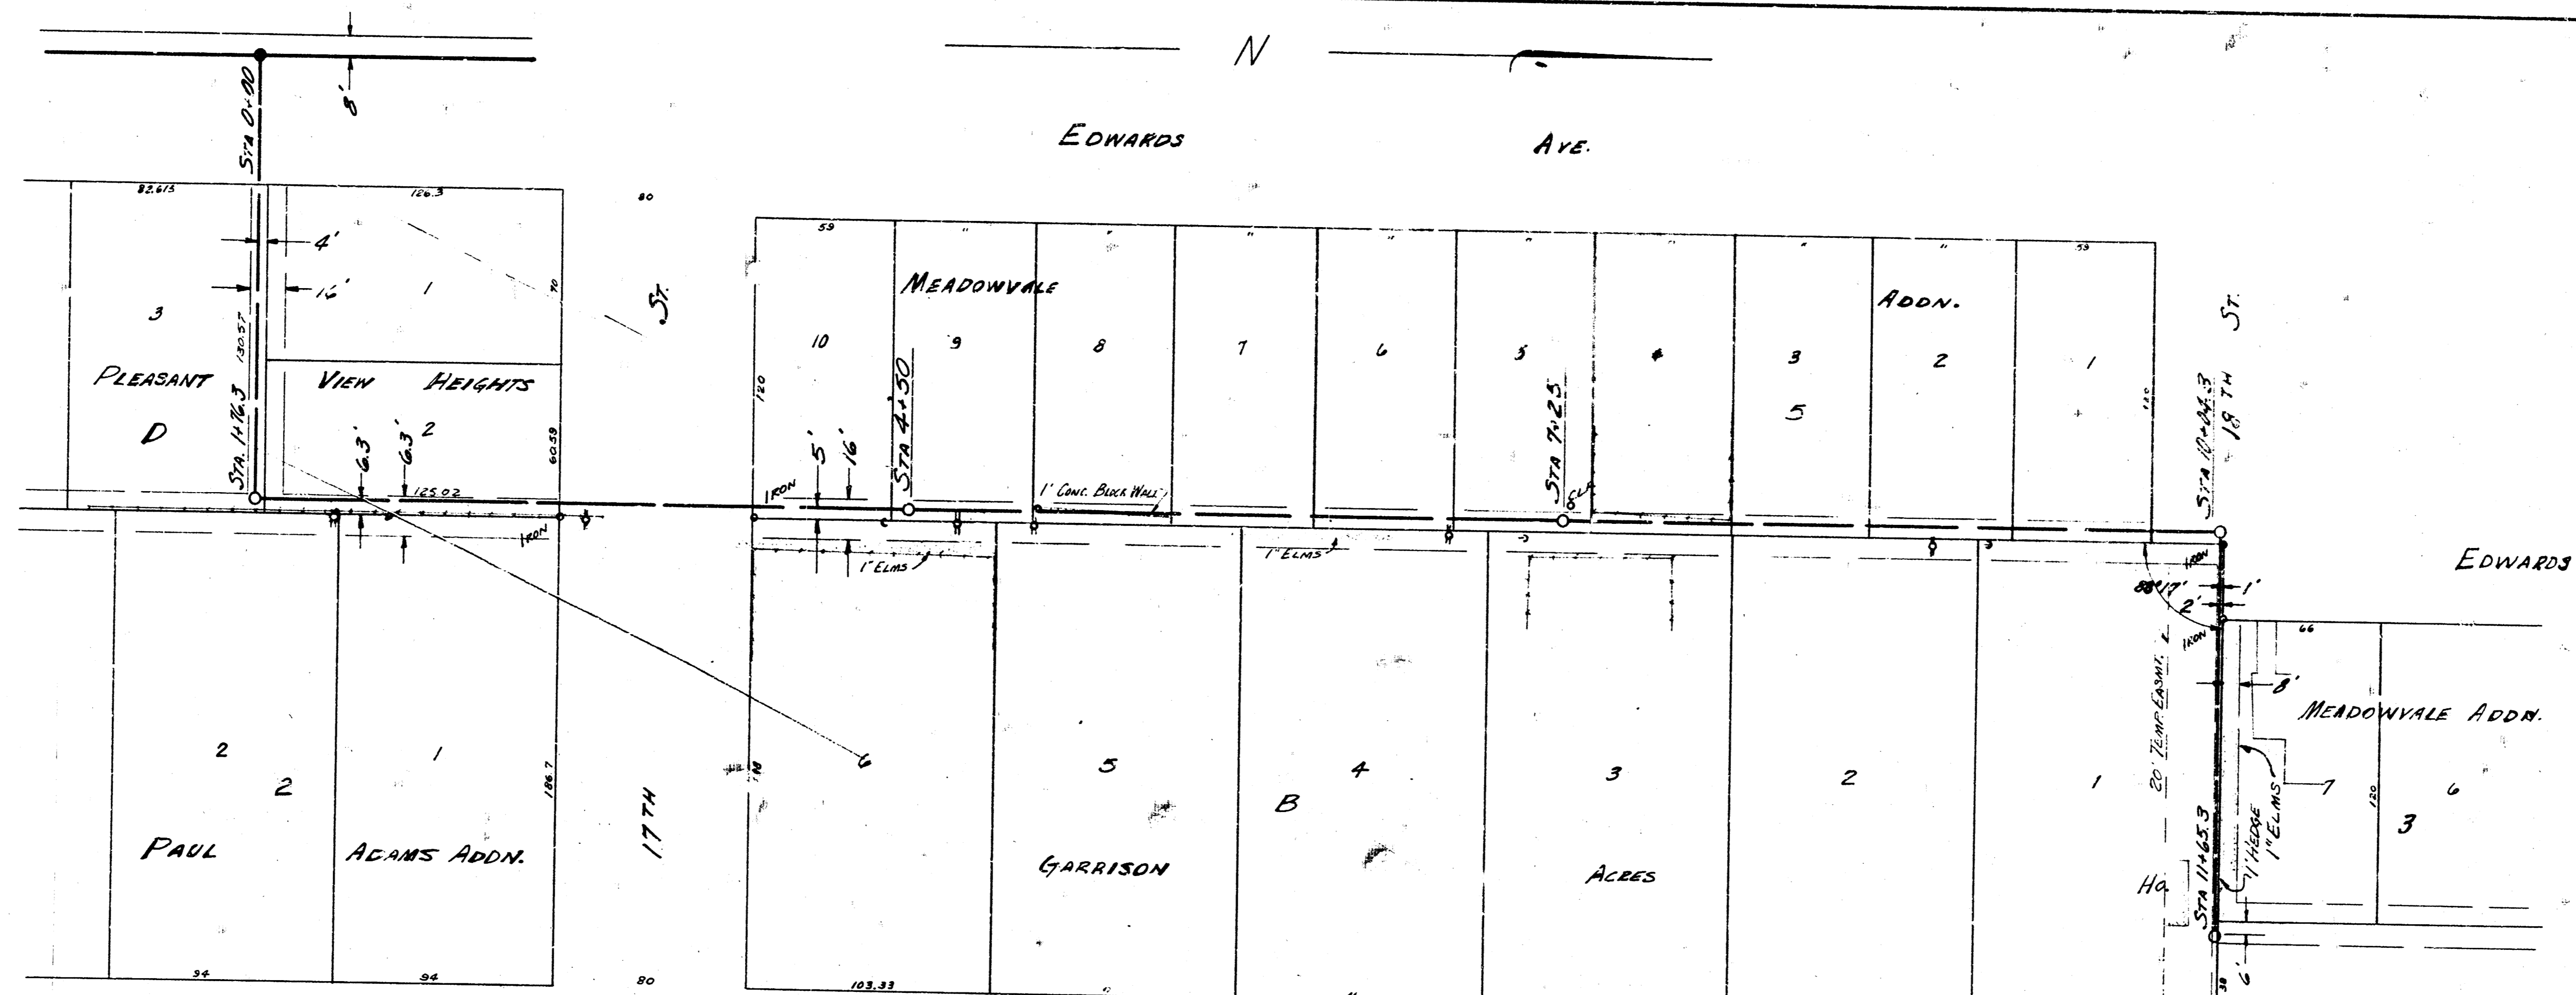

PLAN SCALE 1" = 40'
 PROFILE SCALE 1" = 40' HOR. 1" = 4' VERT.


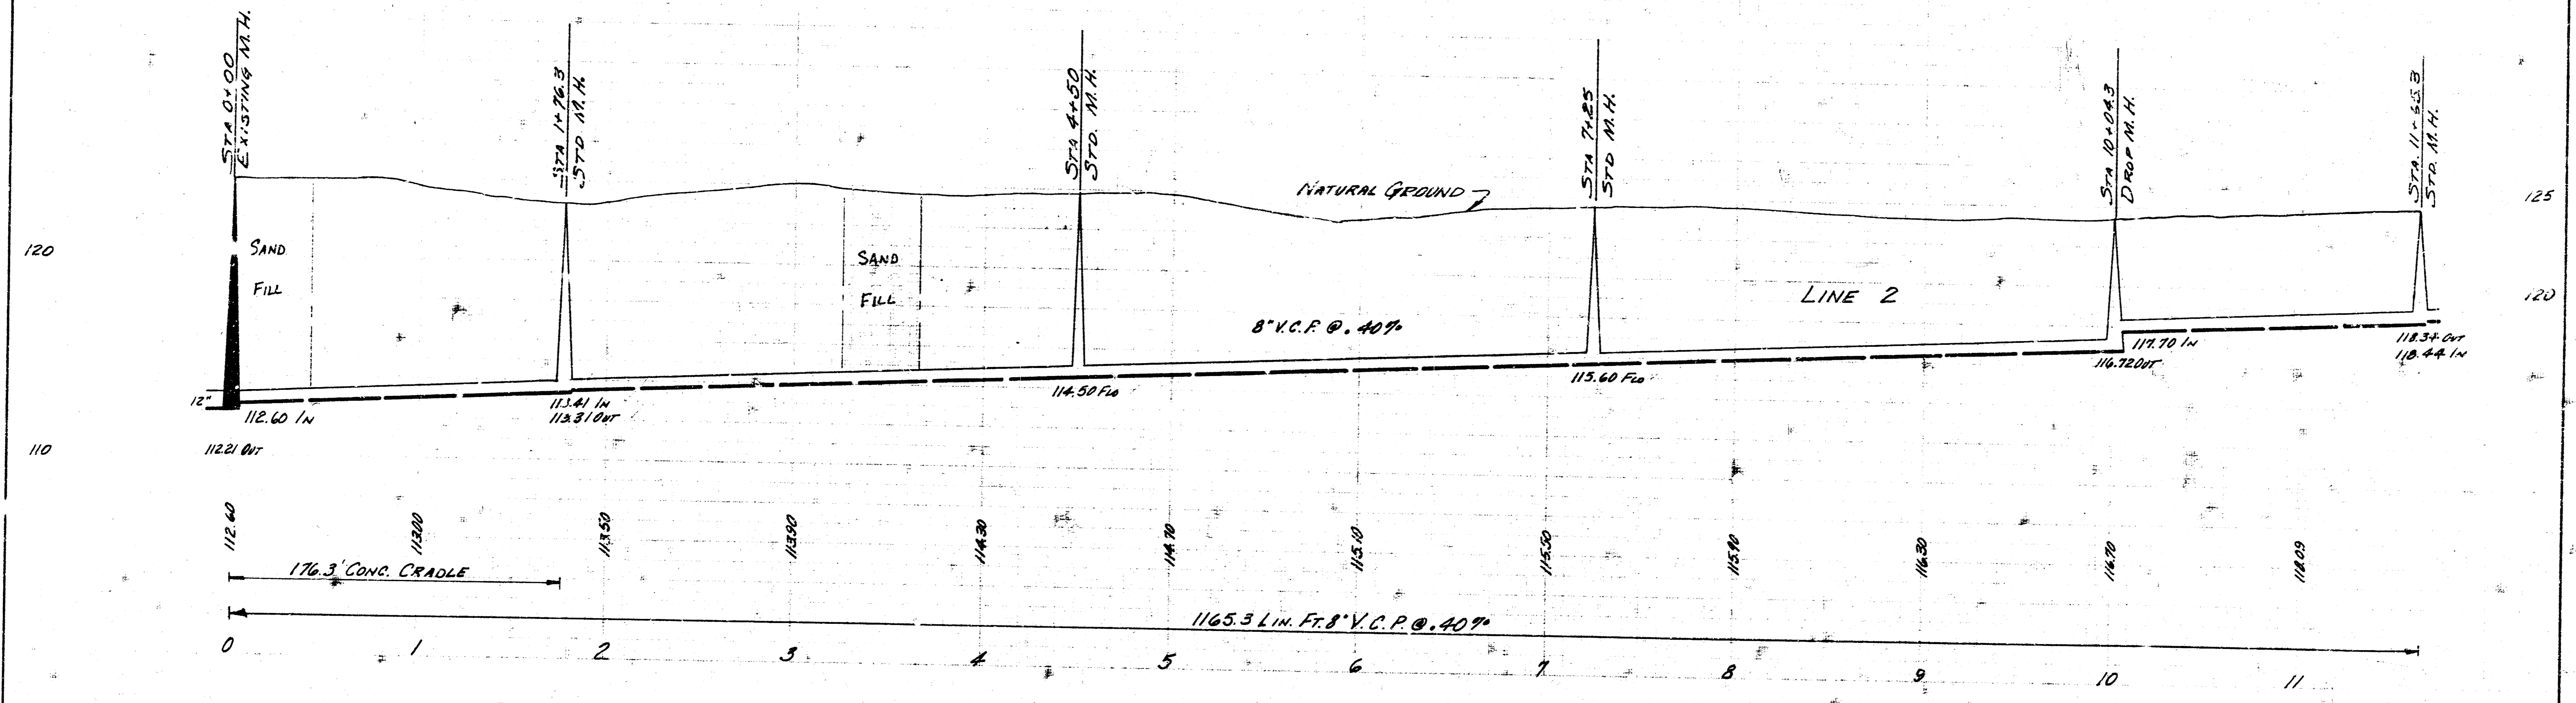


LAT 1 SUB. 10 S.S. P2
 PROJ. C26-26 SHEET 3 of 7


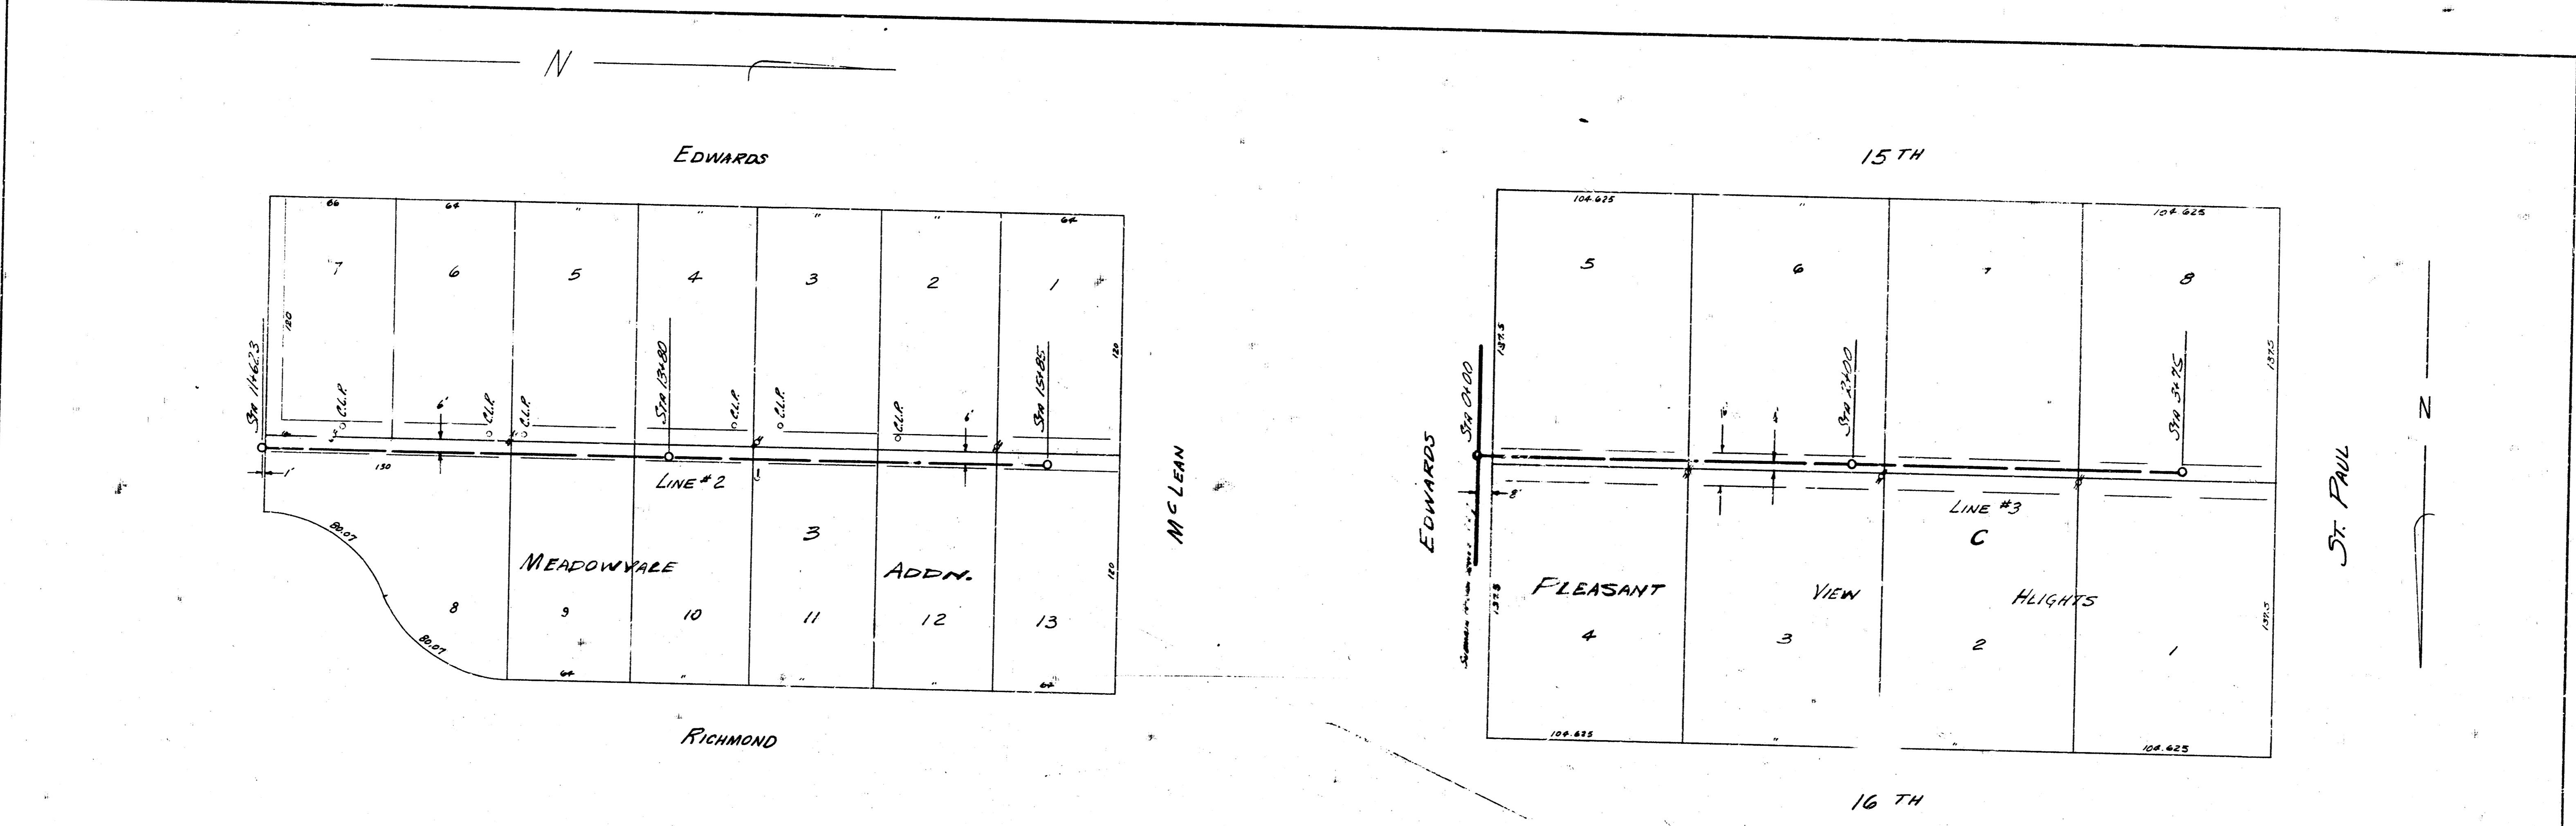


NOTE!
 BOTH PLAN & PROFILE CONTINUED
 FROM LINE 2 - STA 11+62.3 ON
 SHEET 3

PLAN SCALE 1"=40'
 PROFILE SCALE 1"=40' HOR 1"=4' VERT.

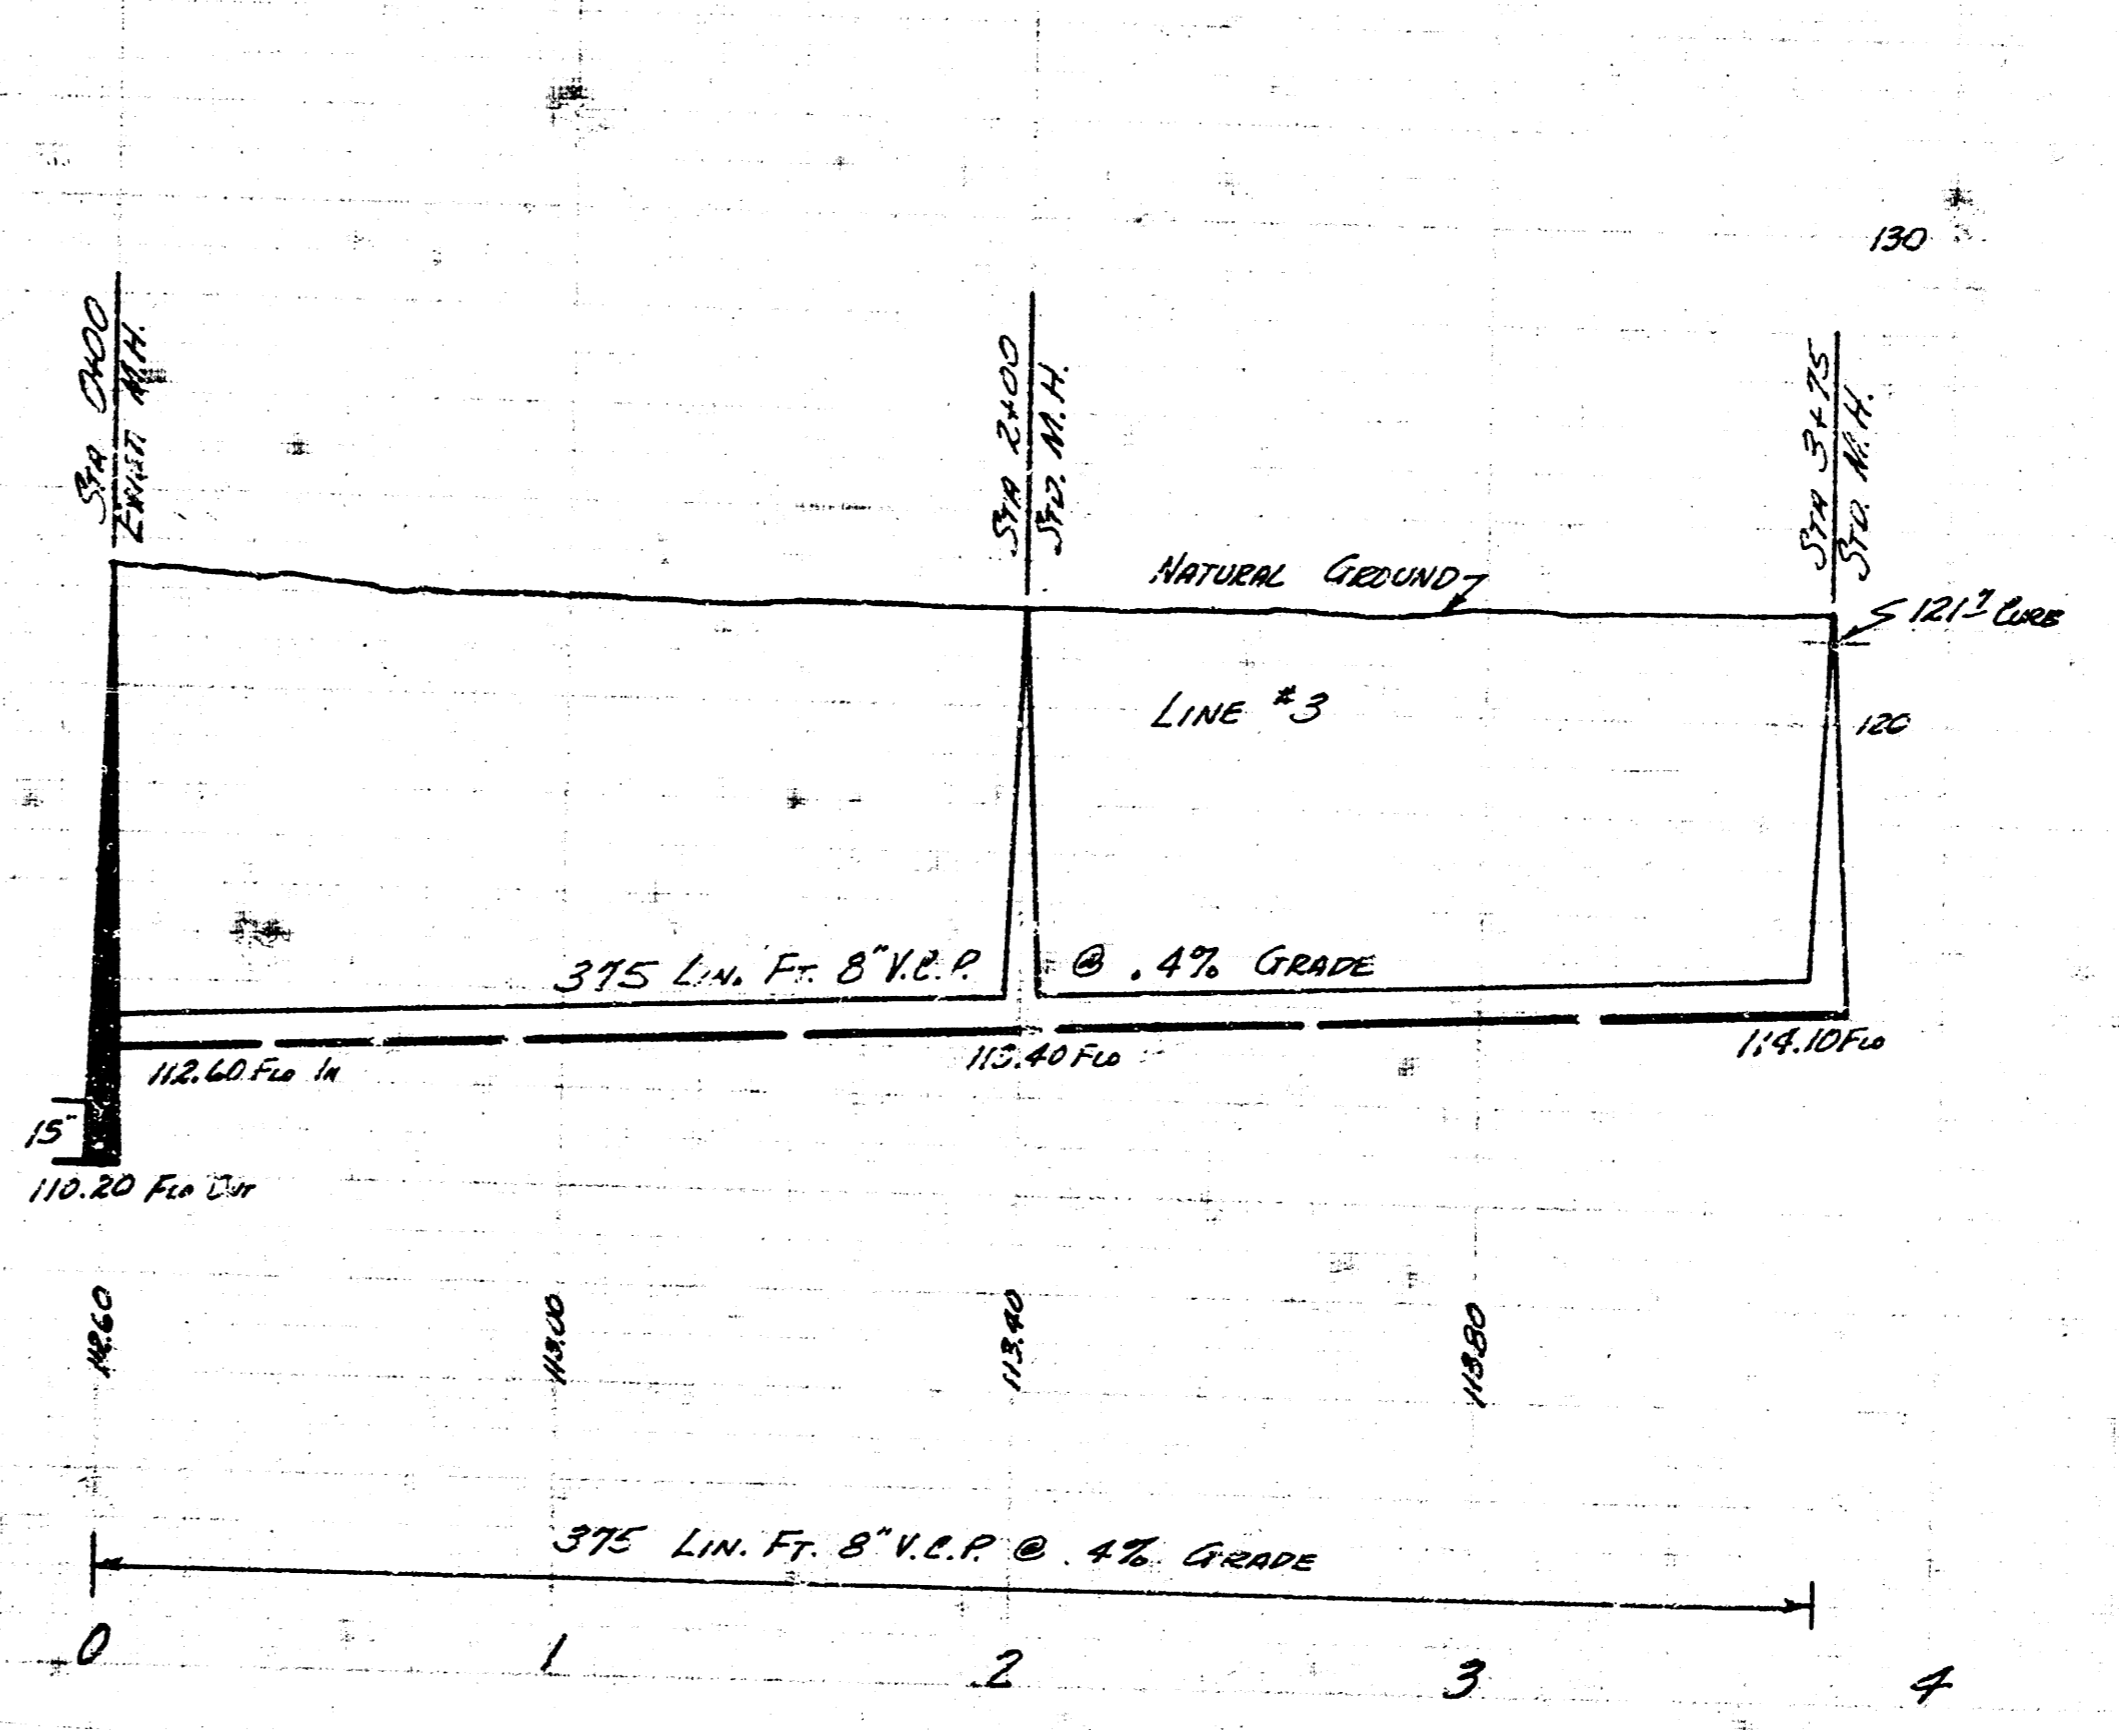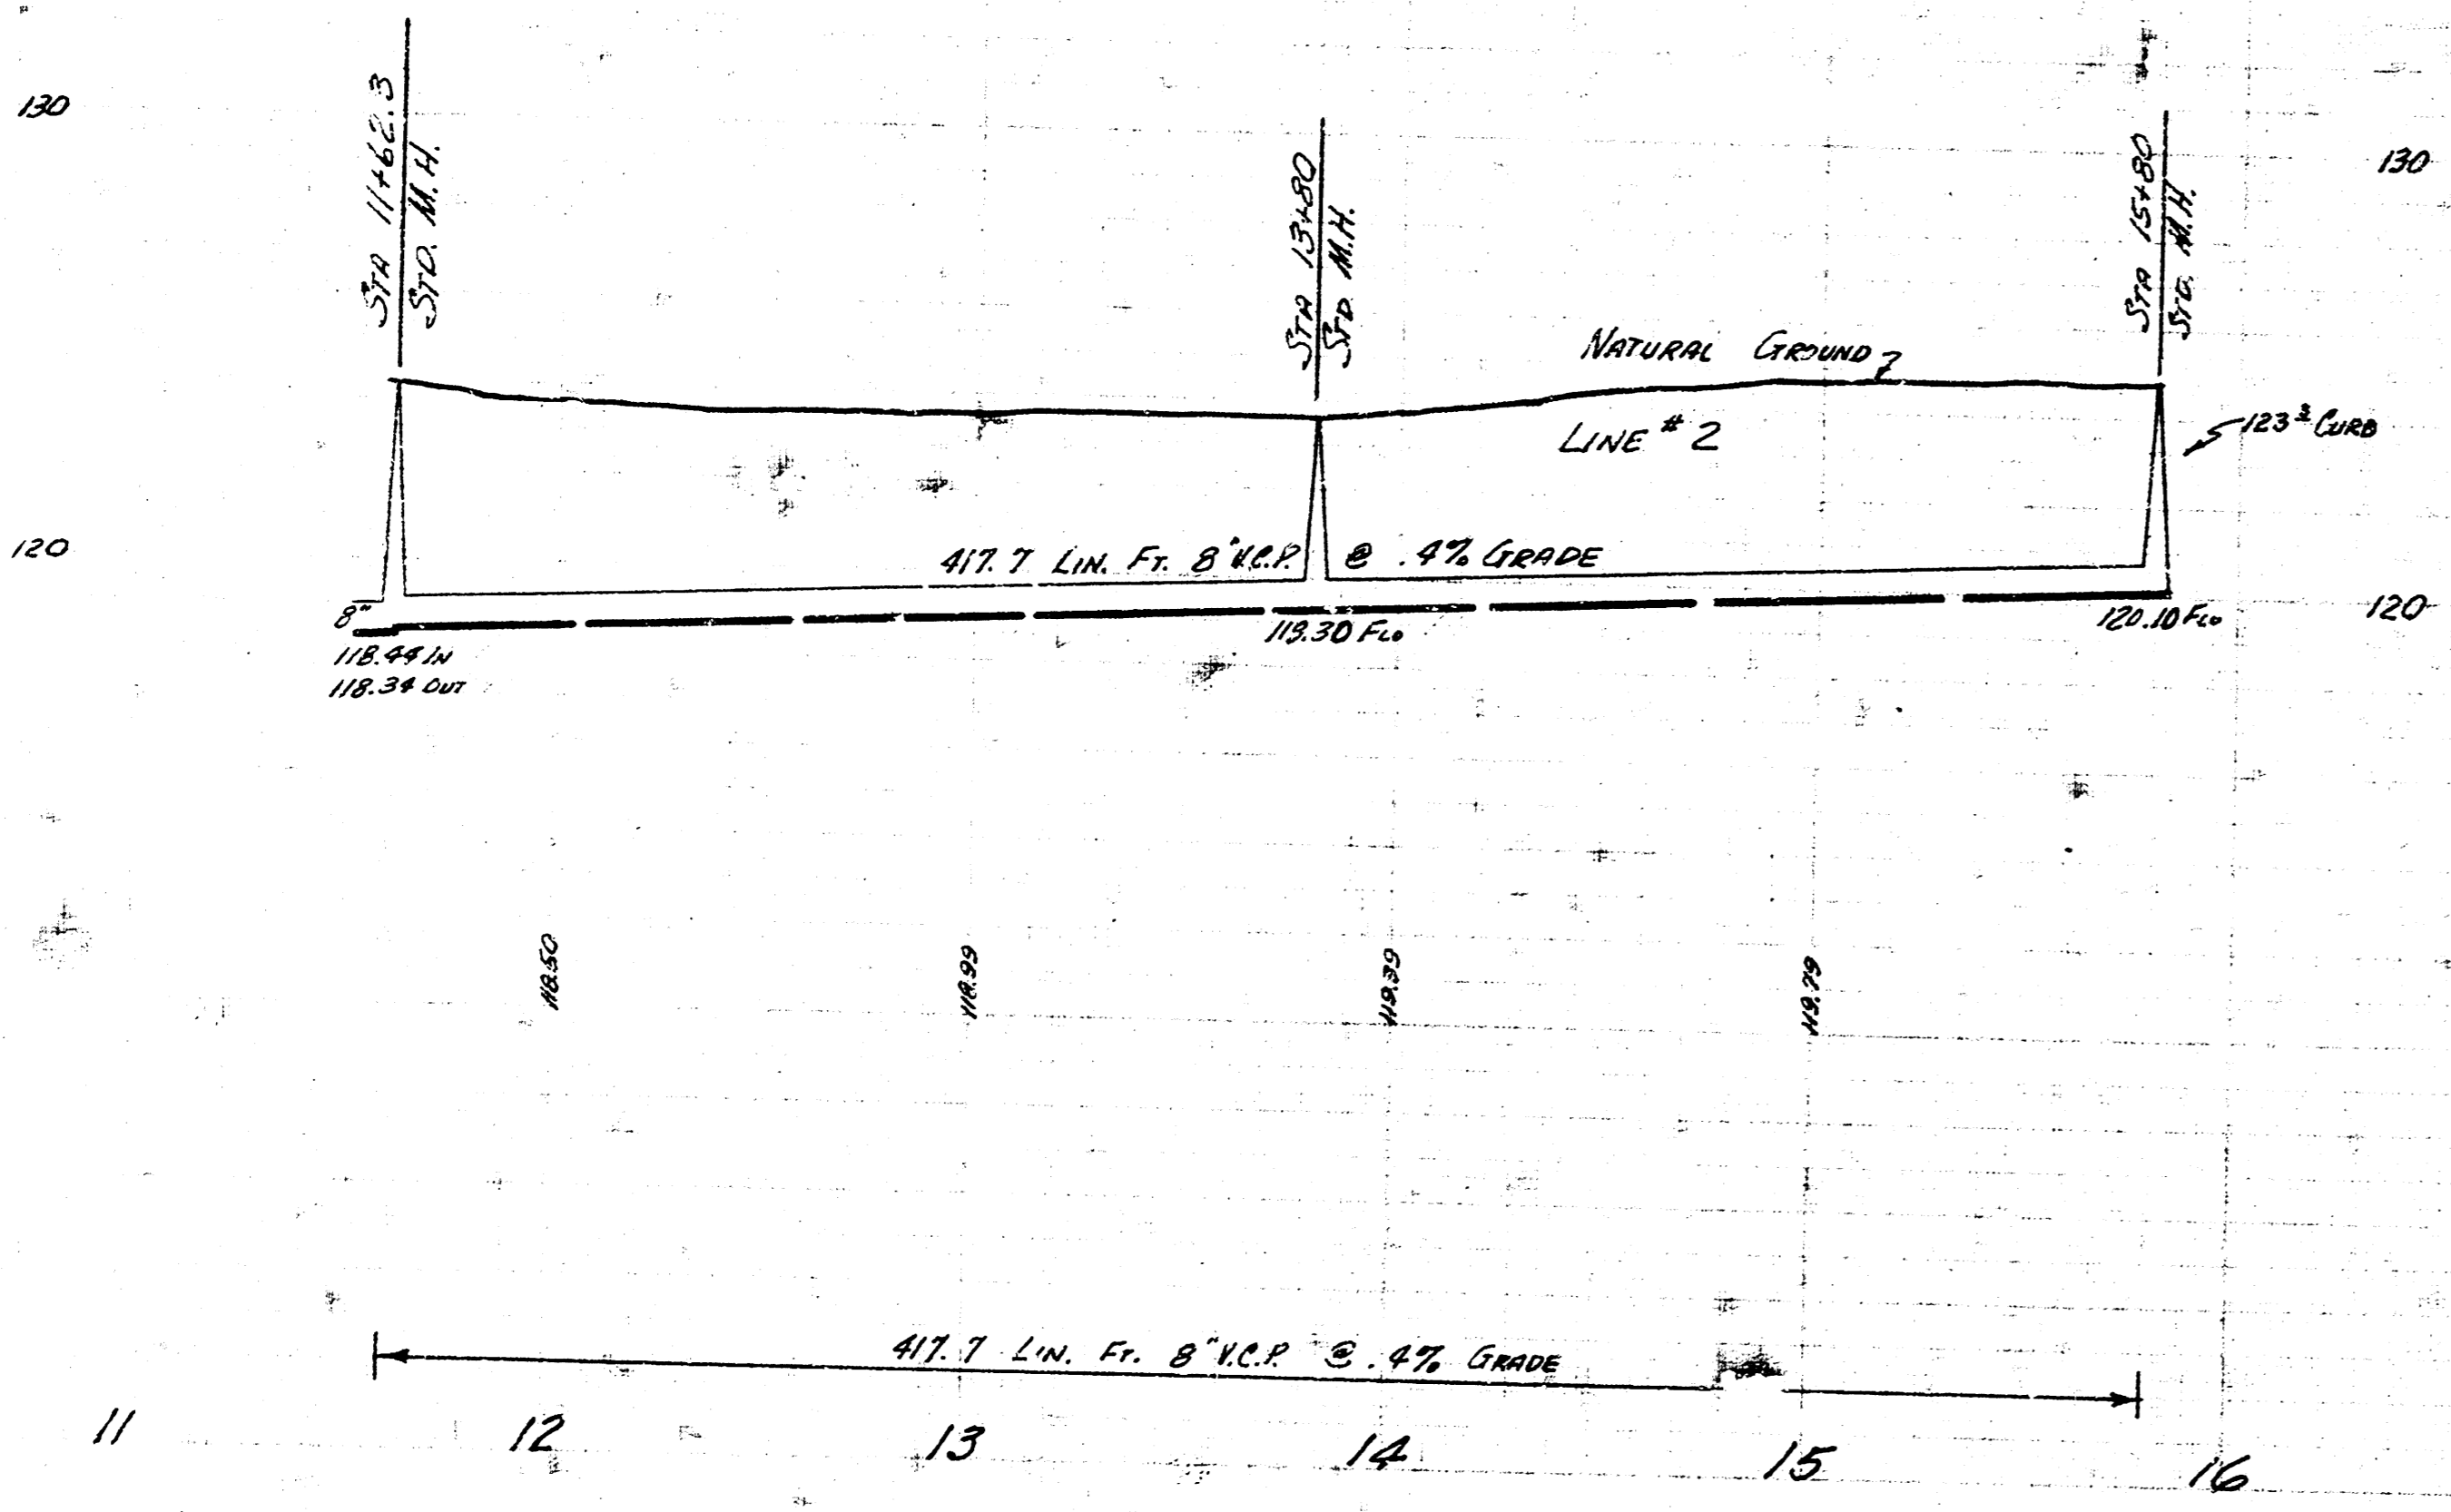

LAT. 1 SUB. 10 S.S. 22
 PROJ. C26-26 SH. 4 OF 7

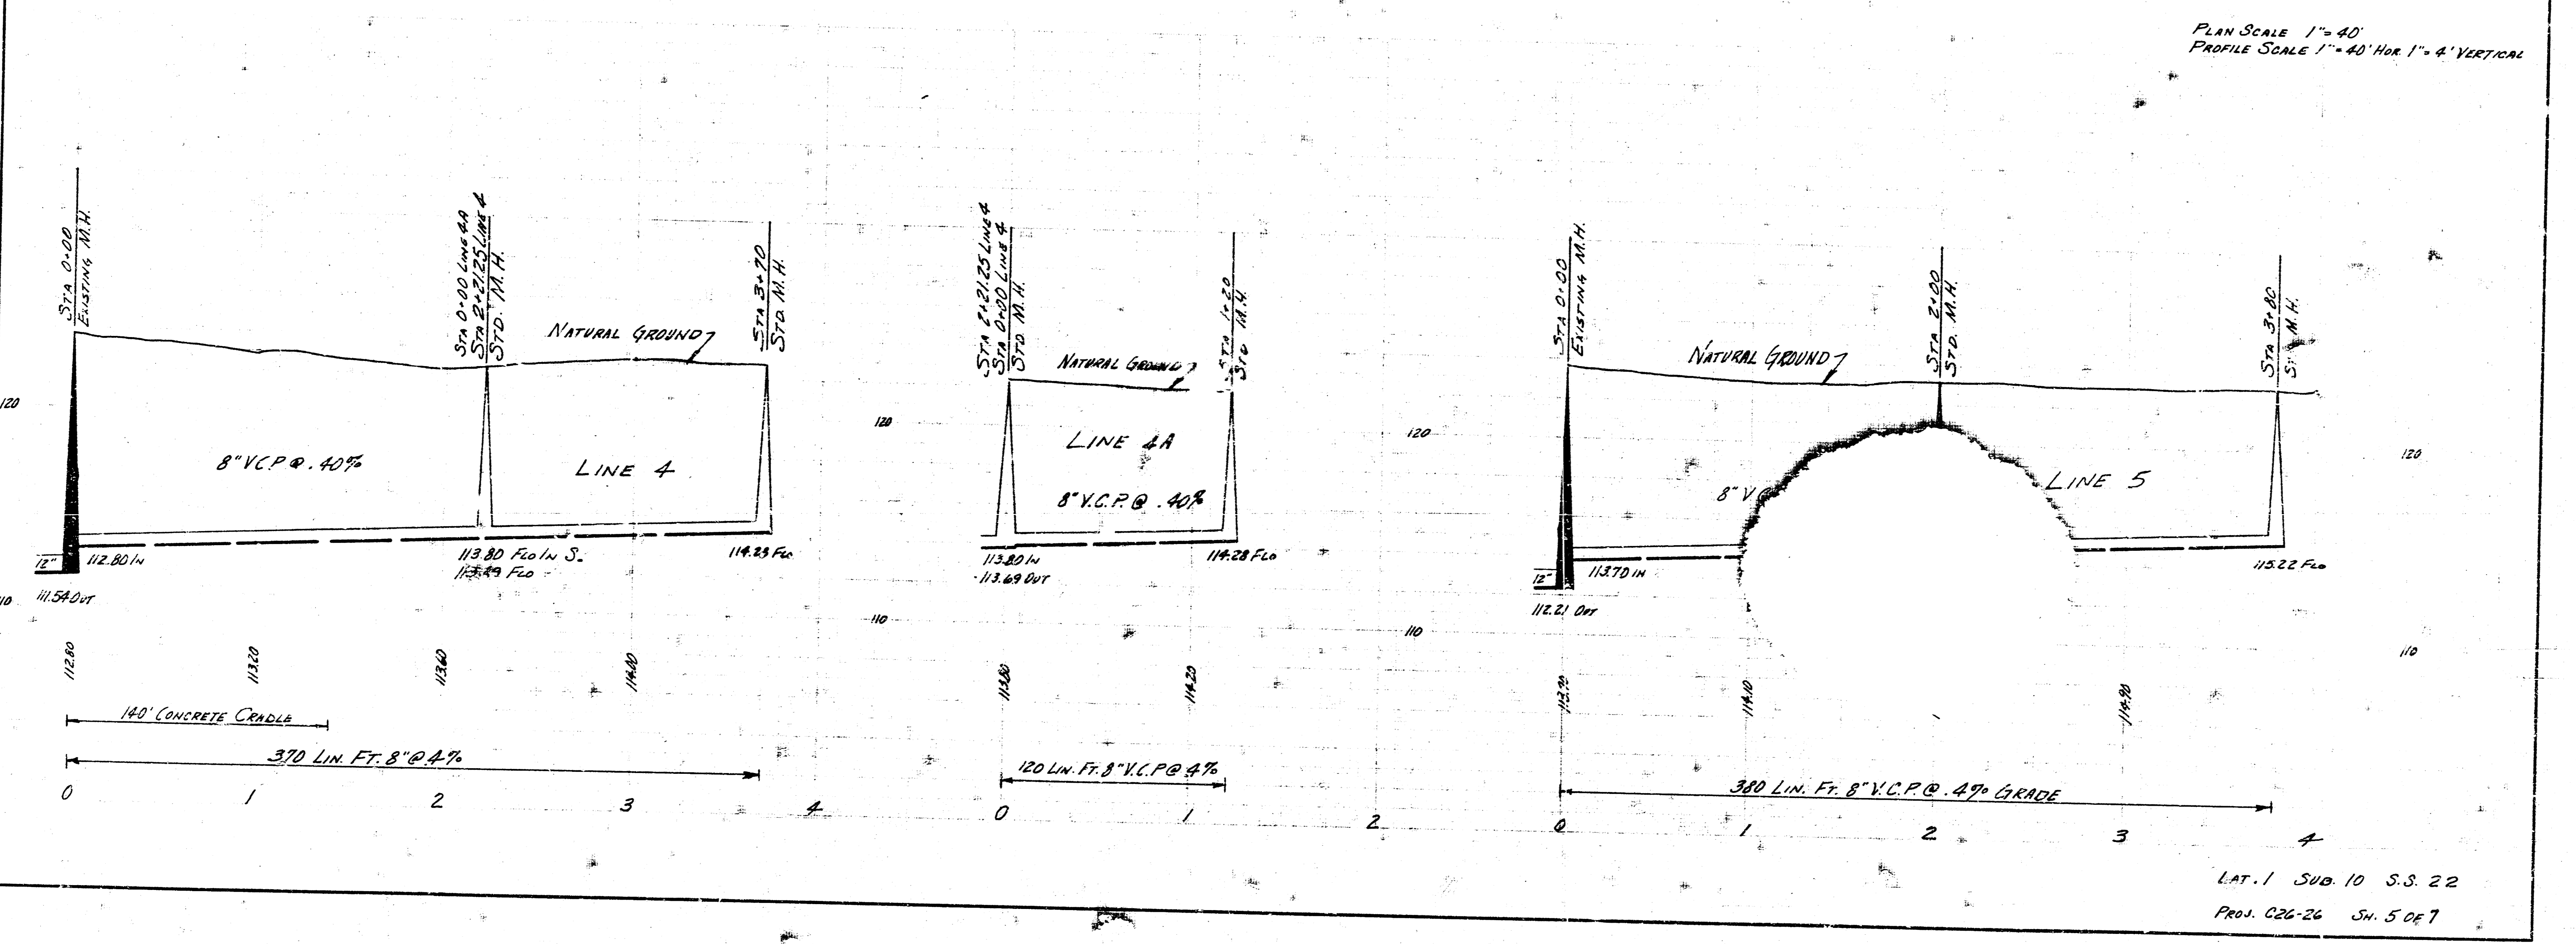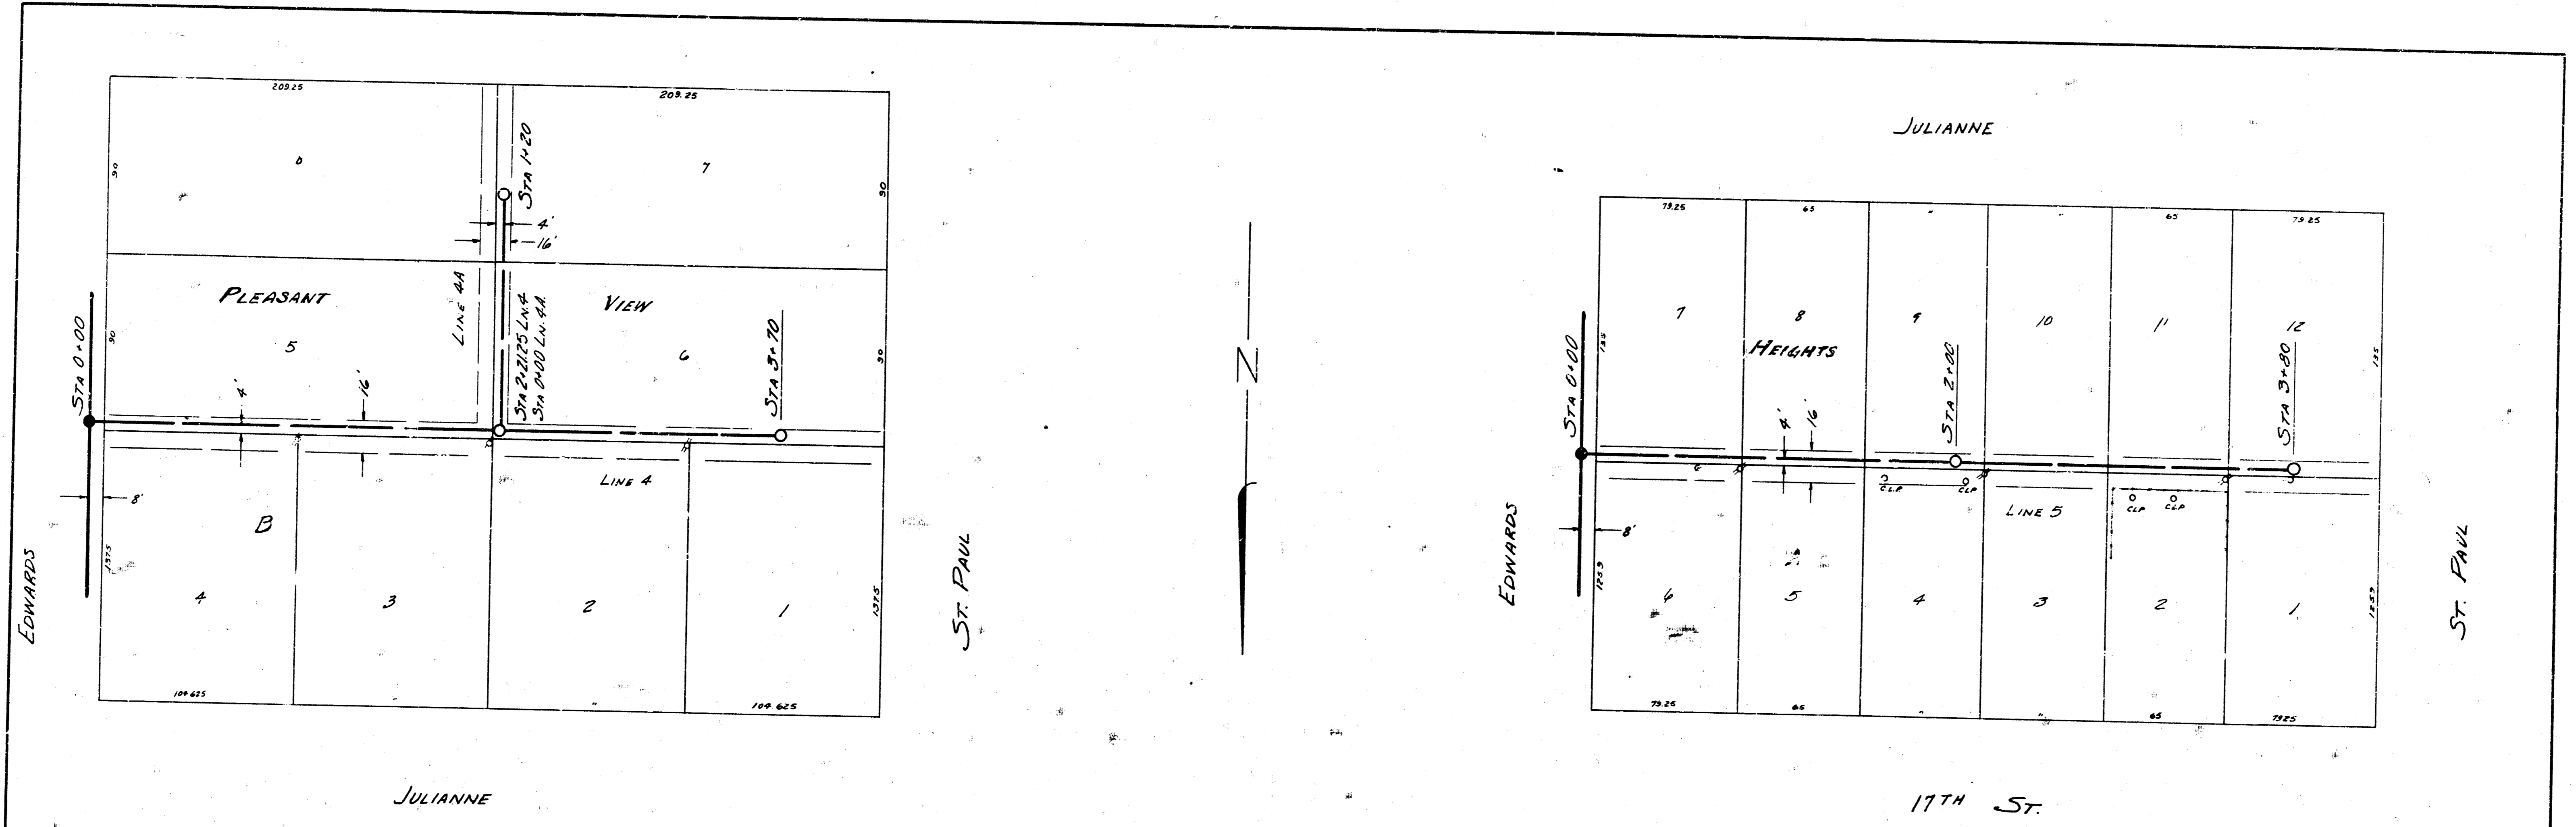

PLAN SCALE 1" = 40'
 PROFILE SCALE 1" = 40' HOR. 1" = 4' VERTICAL

