



SURVEY I. HANSON, NOTEBOOK M-92  
 PLAN D. STALLER  
 CHECKED

B.M. 128.40 SE COR. CONC. PIER No. 1901 SHERIDAN NW COR. SHERIDAN & 18TH  
 B.M. 125.146 STD. 5E COR. 17TH & SHERIDAN

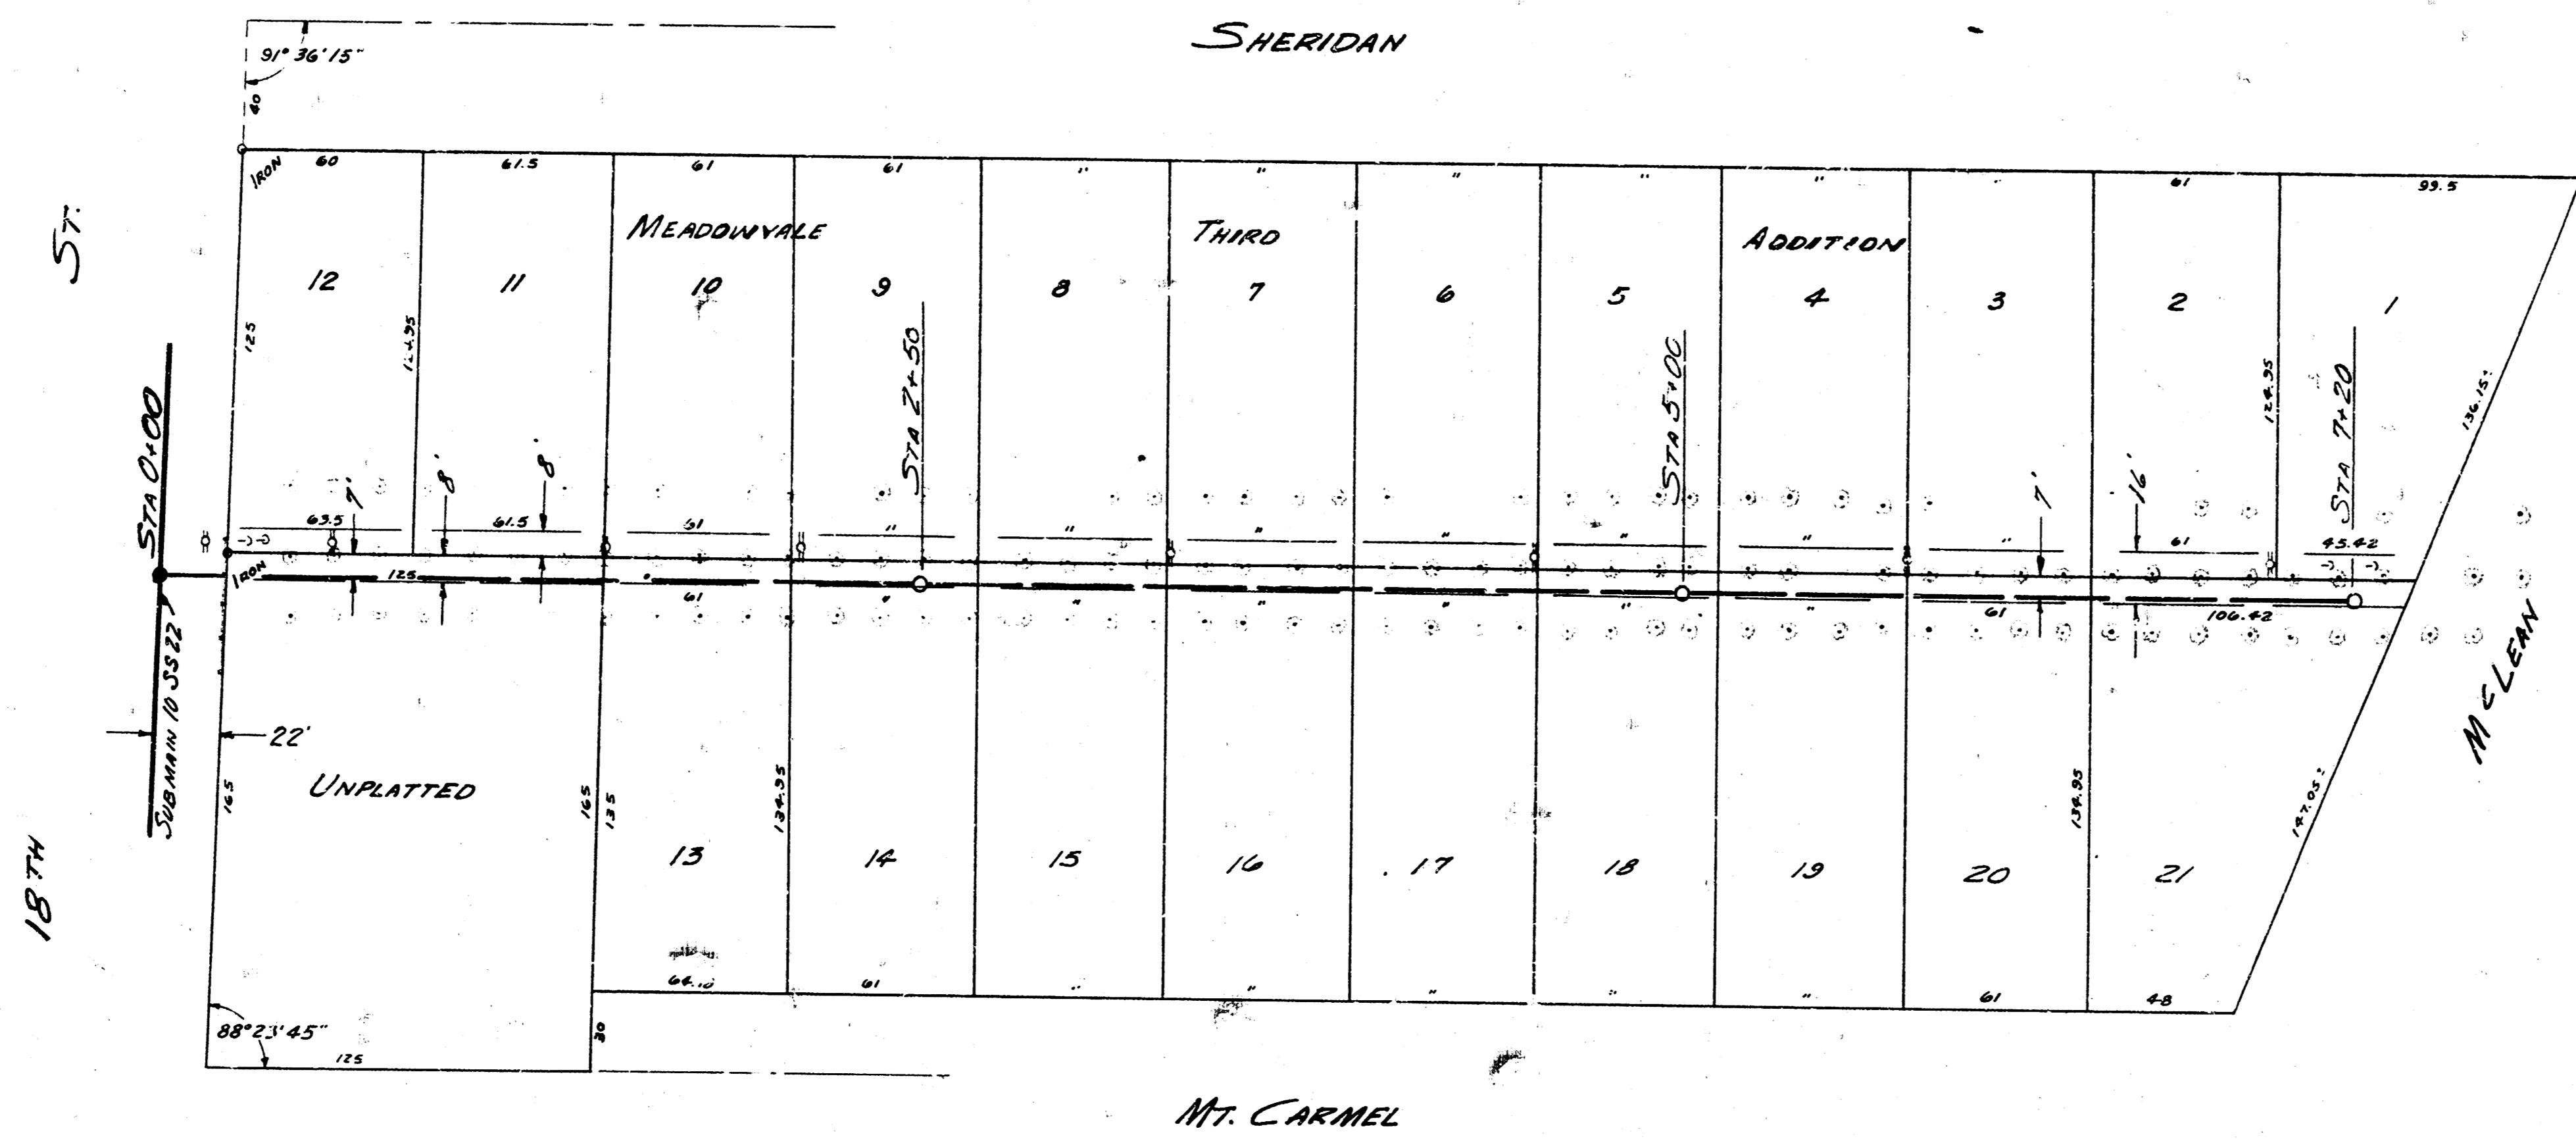

NOTE  
 ALL TREES SHOWN ON THE PLAN ARE 4" FRUIT TREES  
 DO NOT REMOVE ANY TREES  
 THE ENTIRE COST OF PROTECTING AND WORKING  
 AROUND THE TREES SHALL BE INCLUDED IN  
 THE BID PRICE OF 8" SEWER.

PLAN SCALE 1" = 40'  
 PROFILE SCALE 1" = 40' HOR. 1" = 4' VERT.

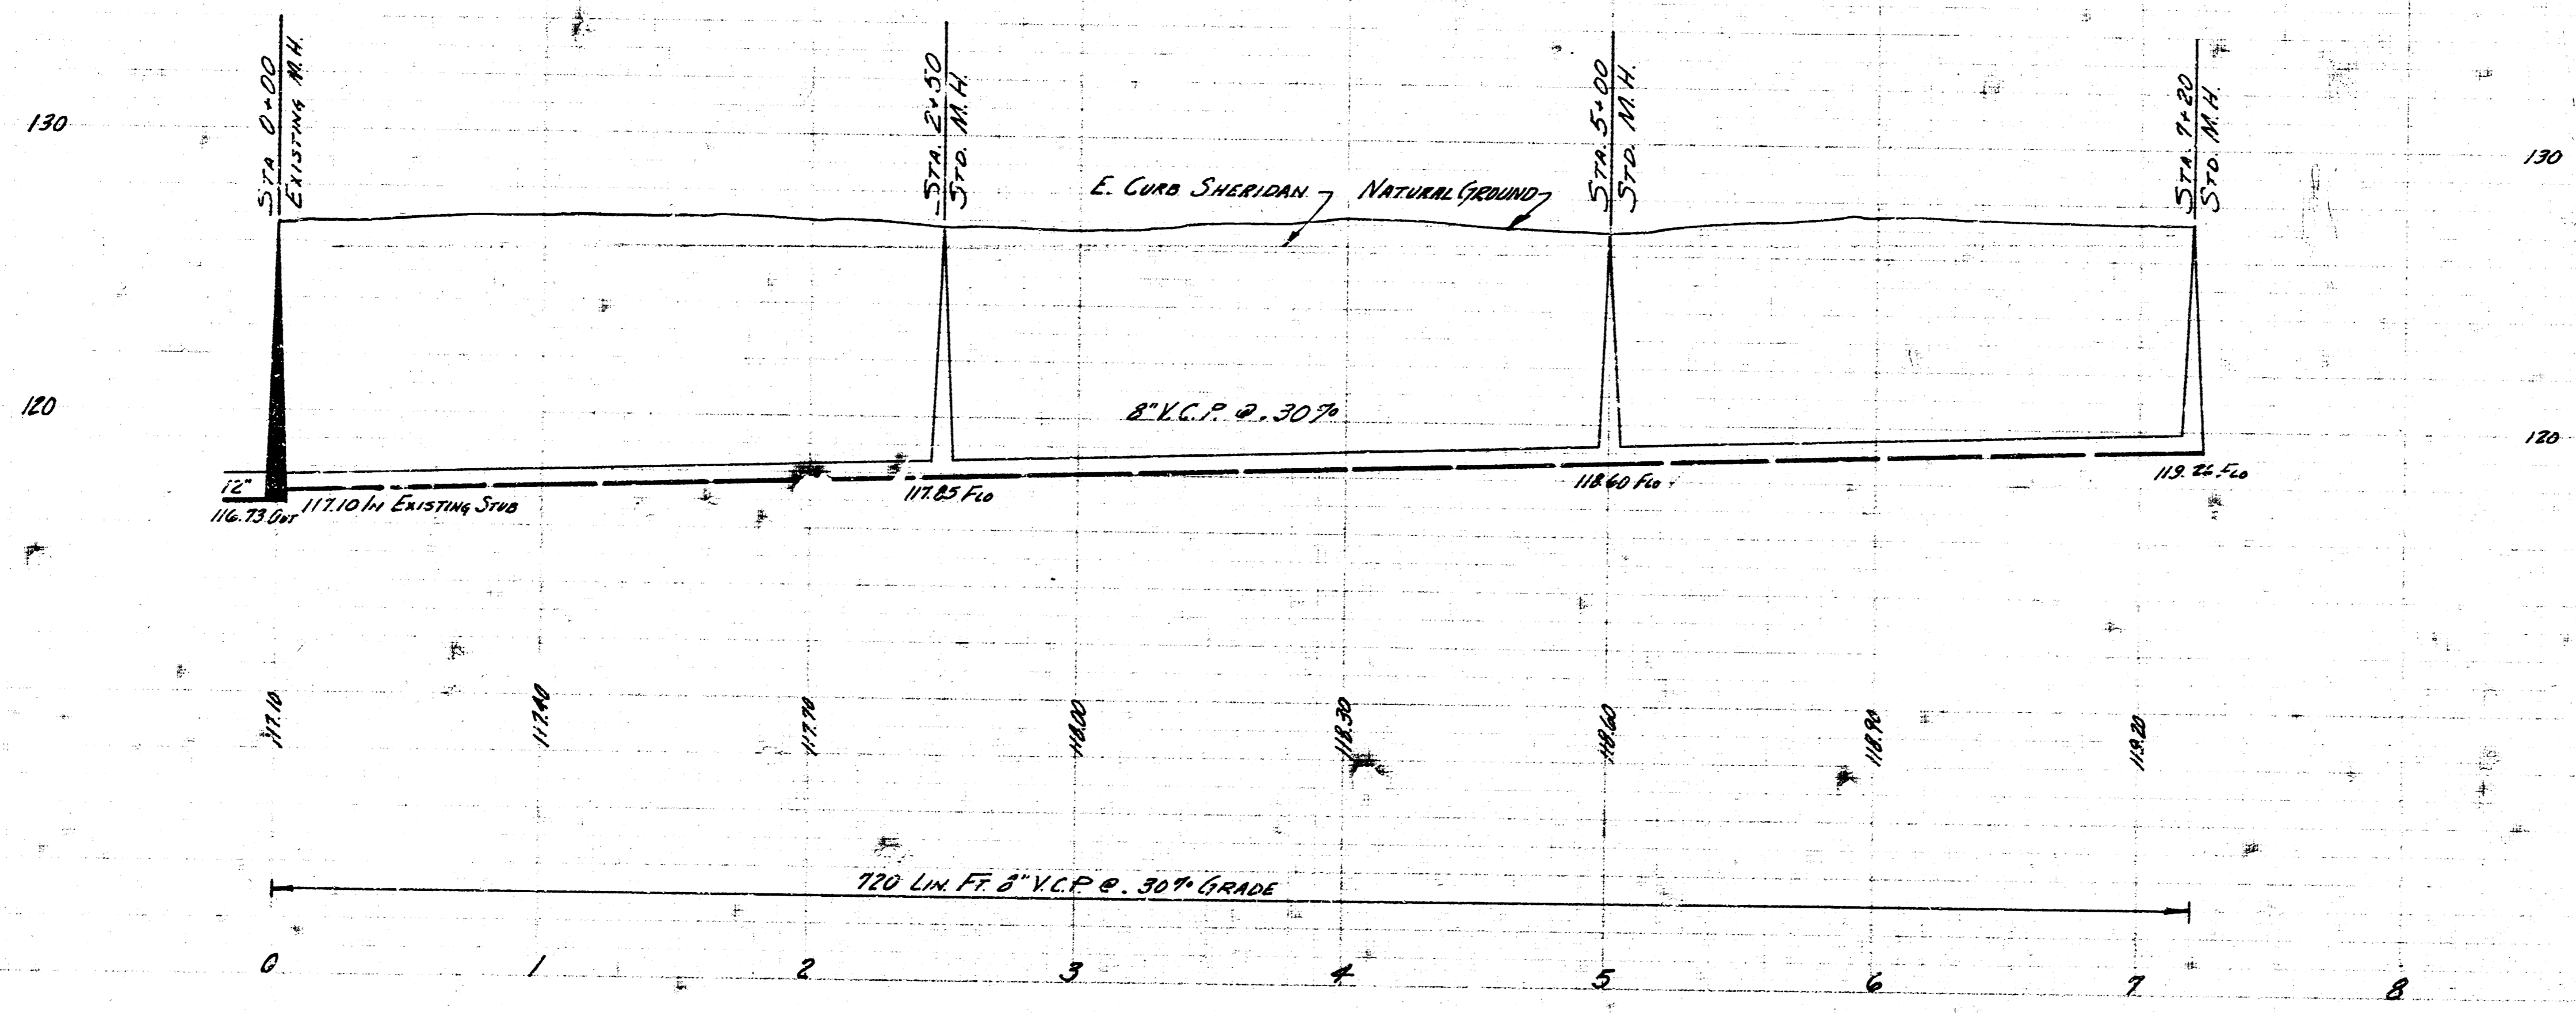

LATERAL 2 SUB. 10 SAN. SEWER 22  
 CITY OF WICHITA, KANSAS  
 B.E. SMITH CITY ENGINEER  
 PROJ. No. C26-27 JULY 1956