




Survey by Hanson  
Sept. 25, 1939  
Checked by  
J.H.C.

LOCATION MAP  
LAT. 3 SUB. 10 SAN. SEWER 22  
CITY OF WICHITA, KANSAS  
B.E. SMITH CITY ENGINEER PROJ. NO. C26-39

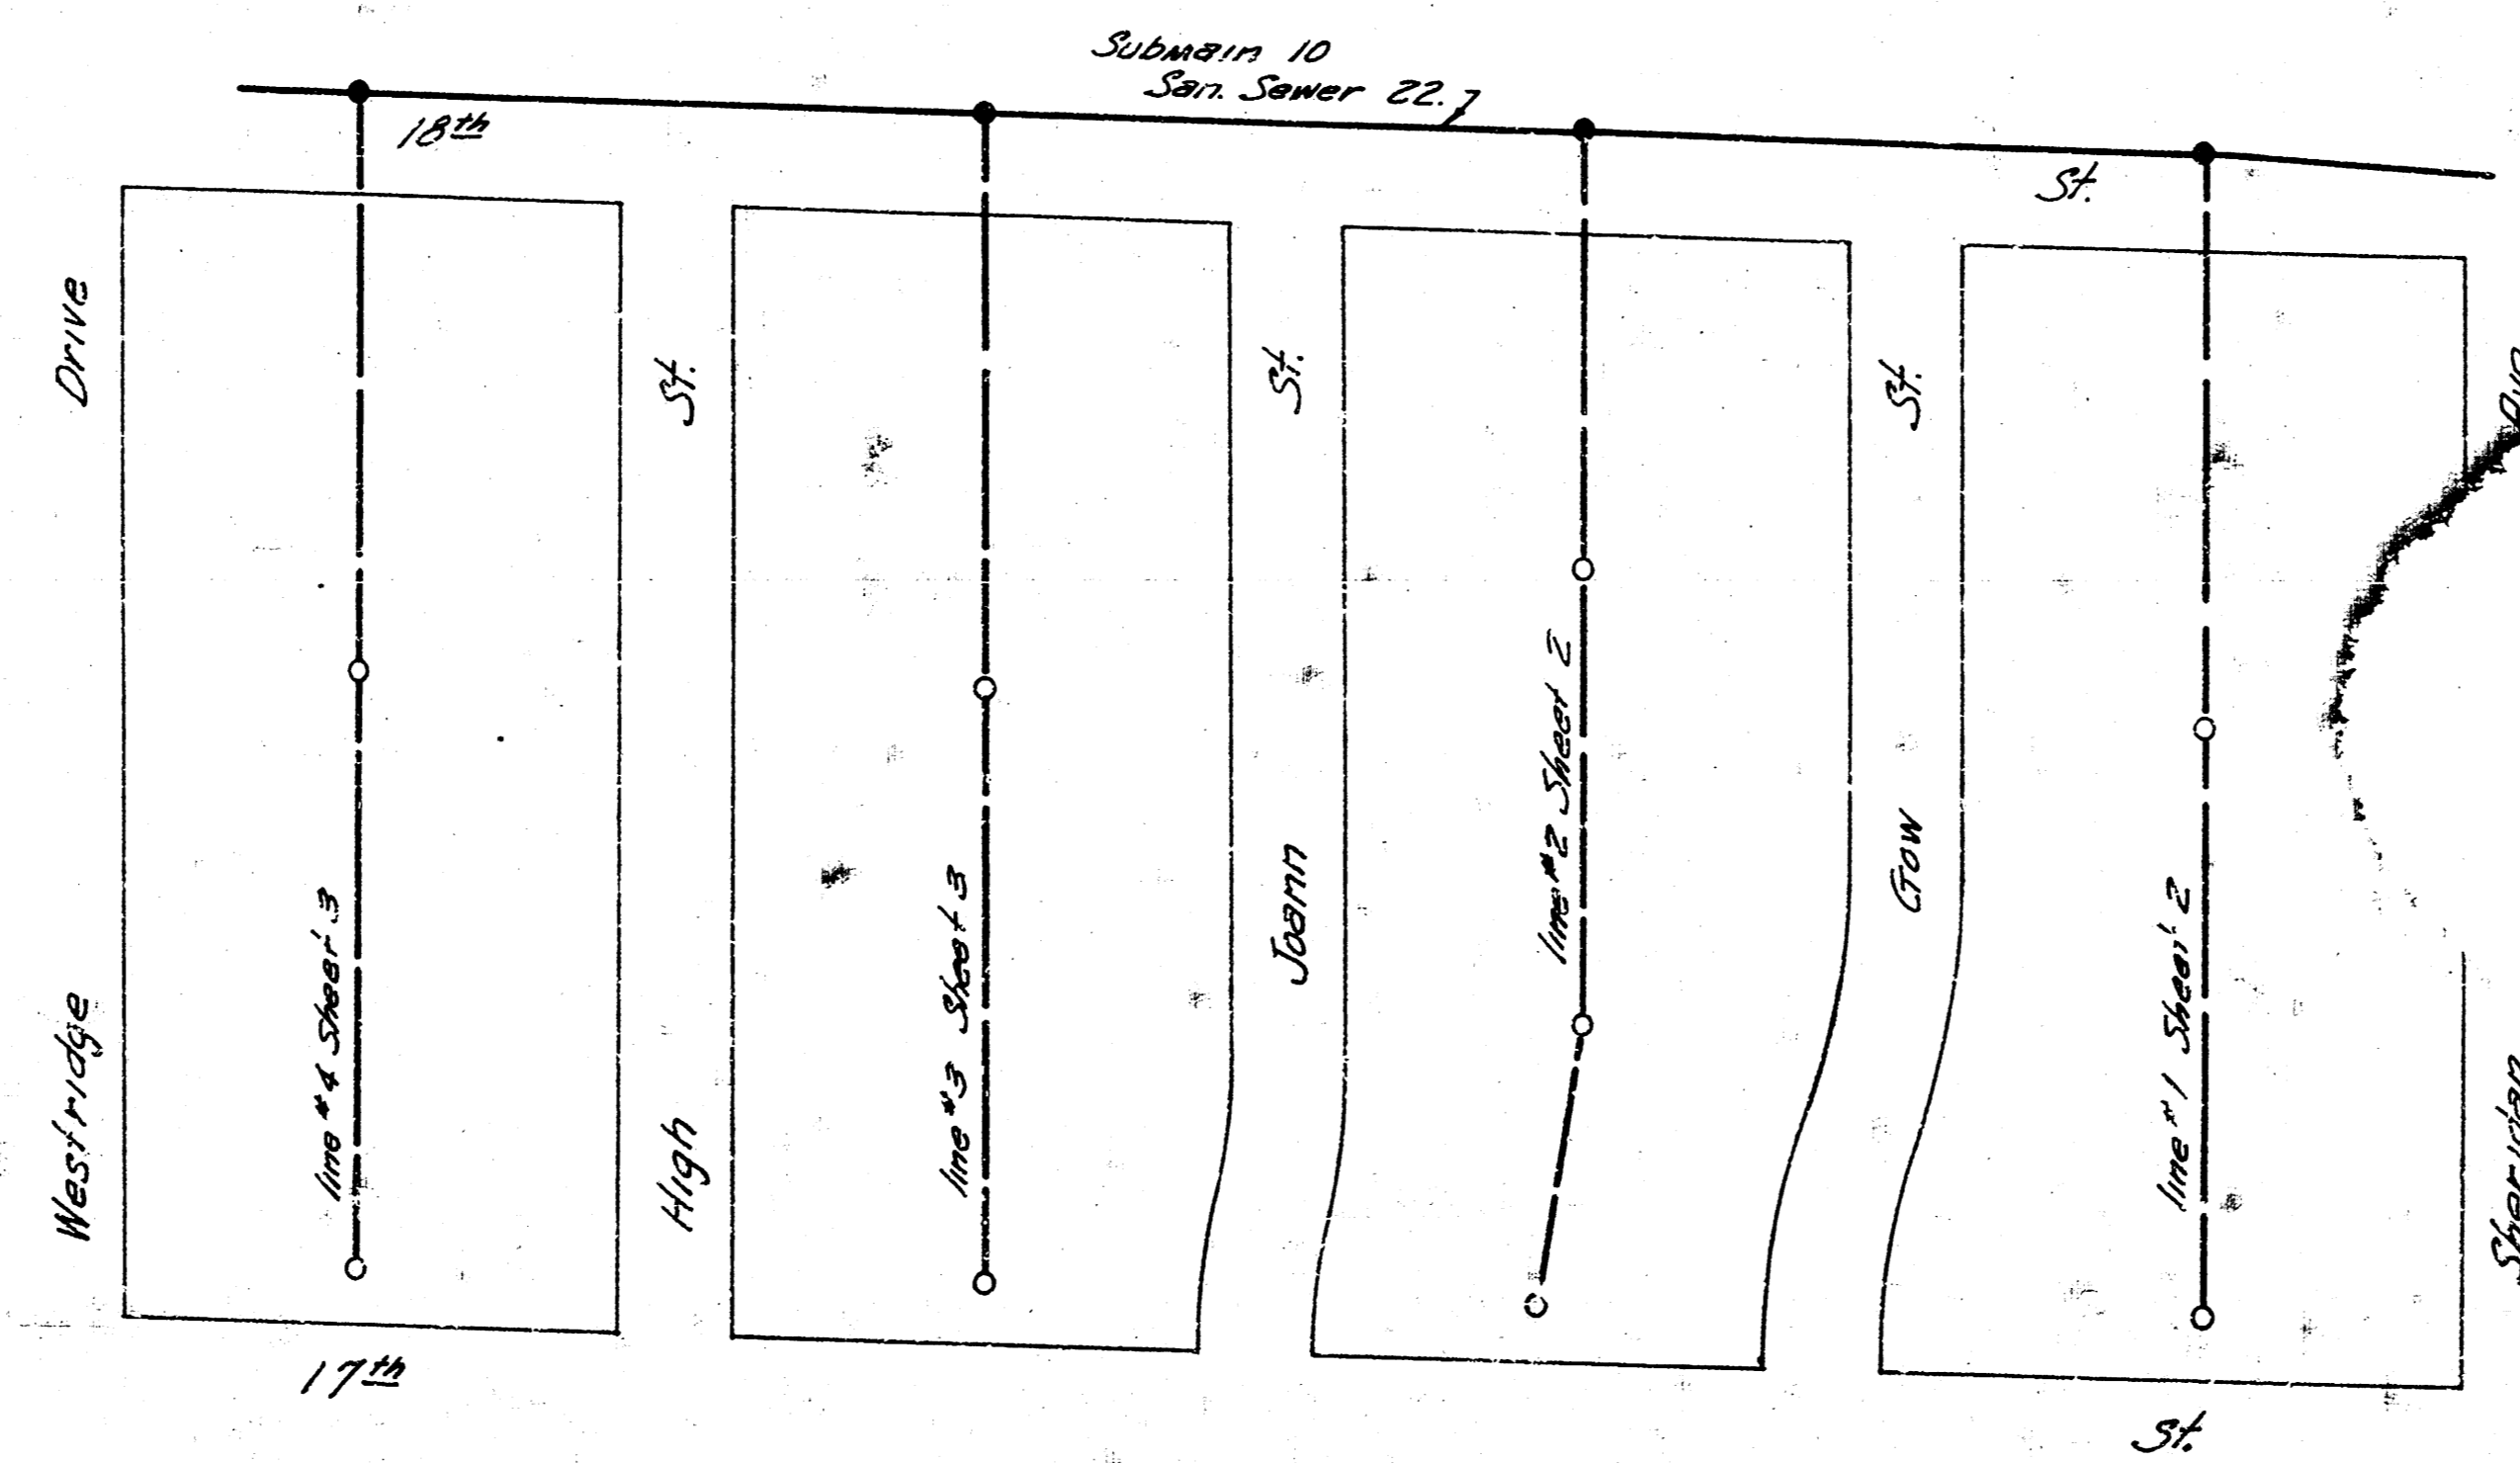

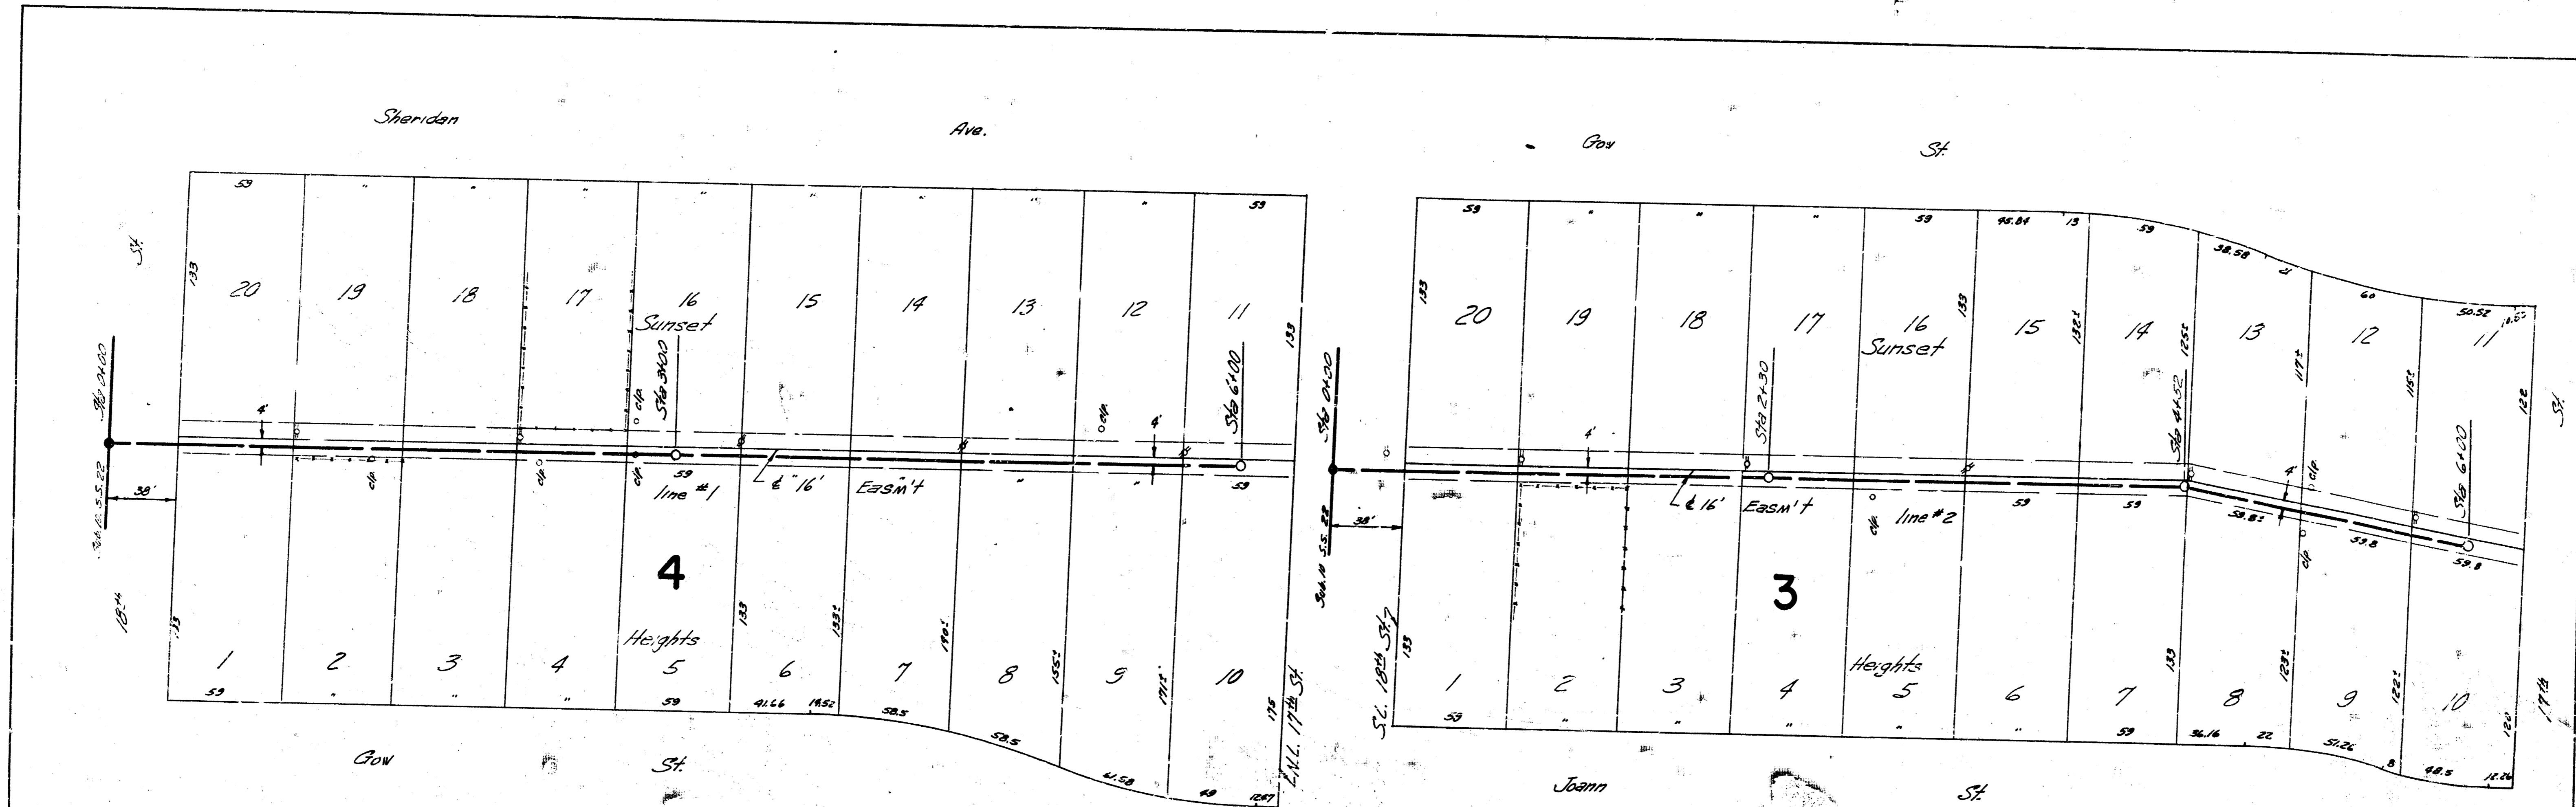

B.M. 128.40 S.E. Cor. Conc. Park. H. # 1001 Sheridan - N.E. Cor. Sheridan & 18th

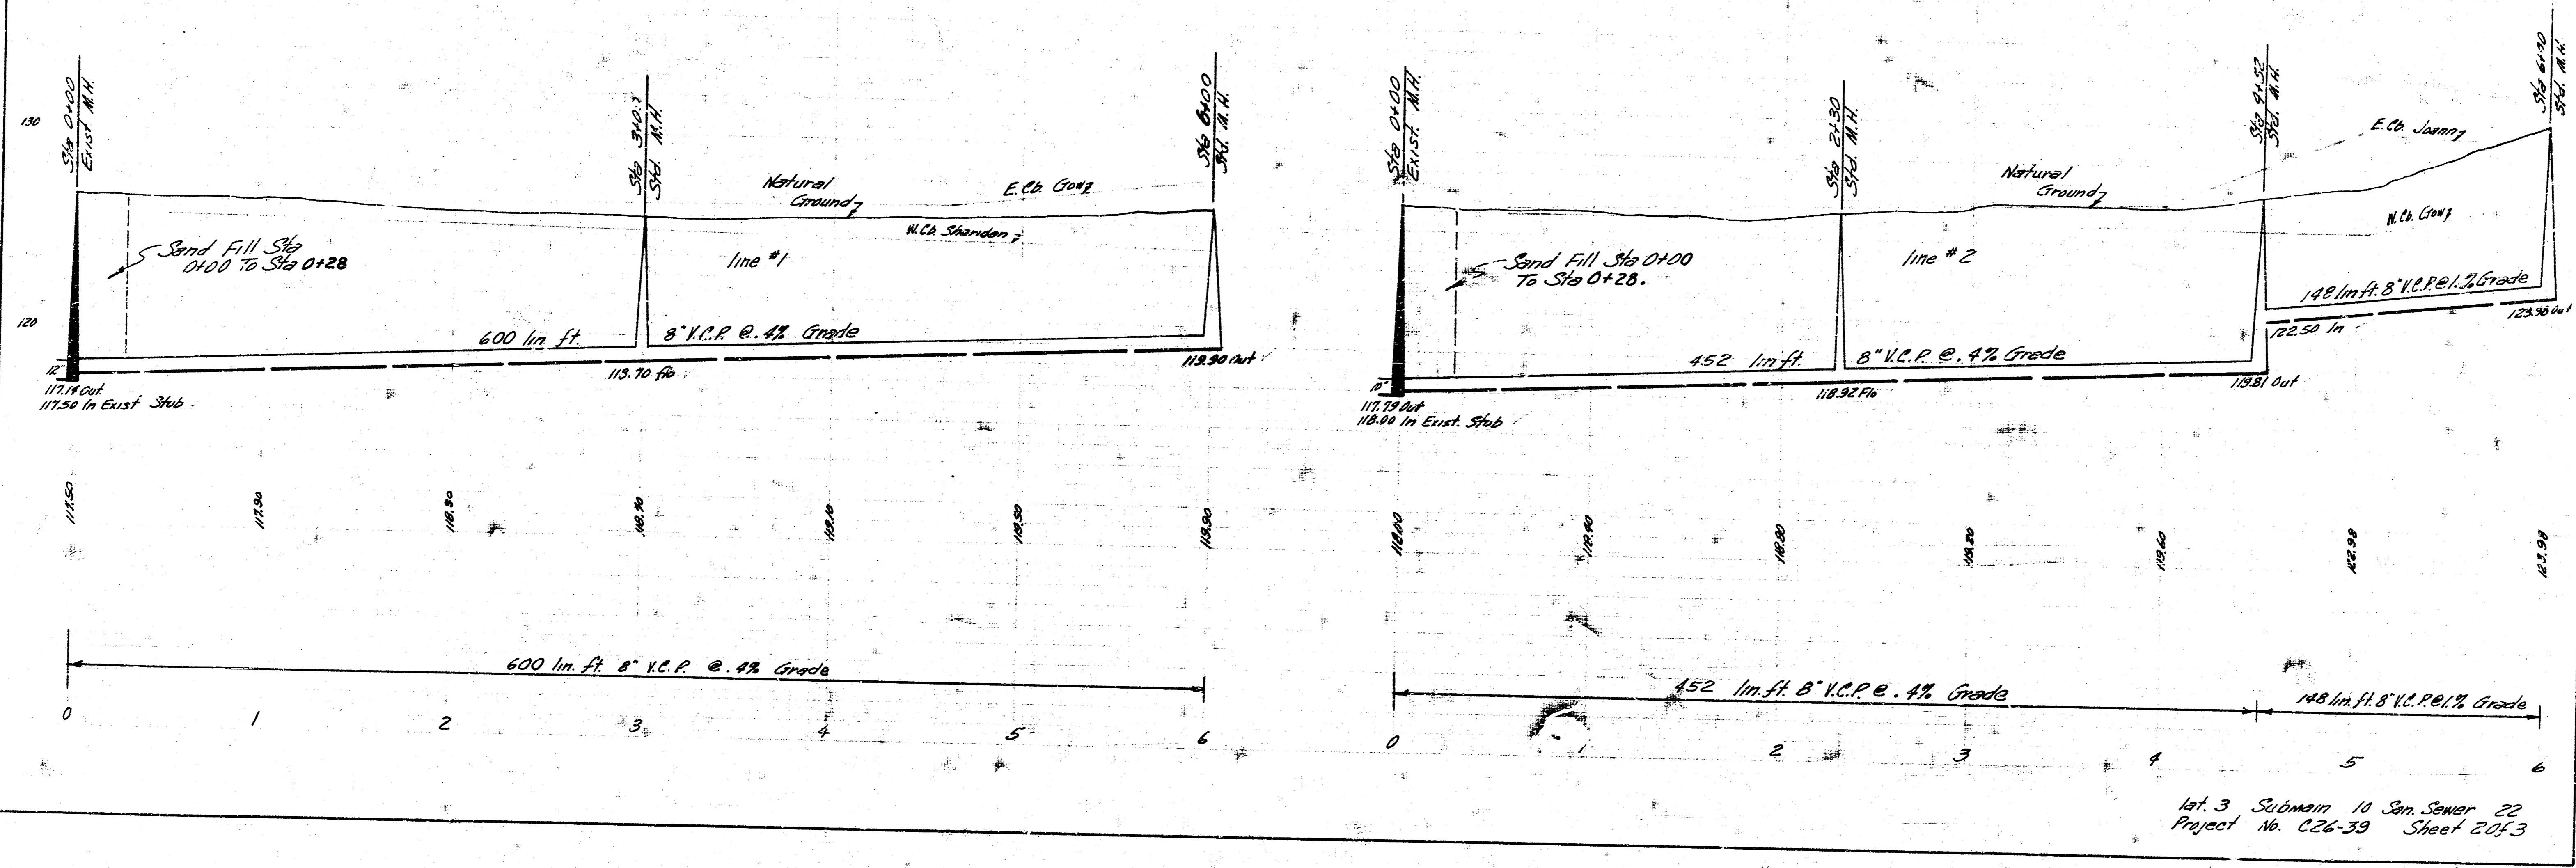

lot 3 Submain 10 San Sewer 22  
Project No. C26-33 Street 2013

