




LOCATION MAP
LAT. 5 SUB.10 SAN. SEWER 22
CITY OF WICHITA, KANSAS
B.E. SMITH CITY ENGINEER PROJ. NO. C26-41

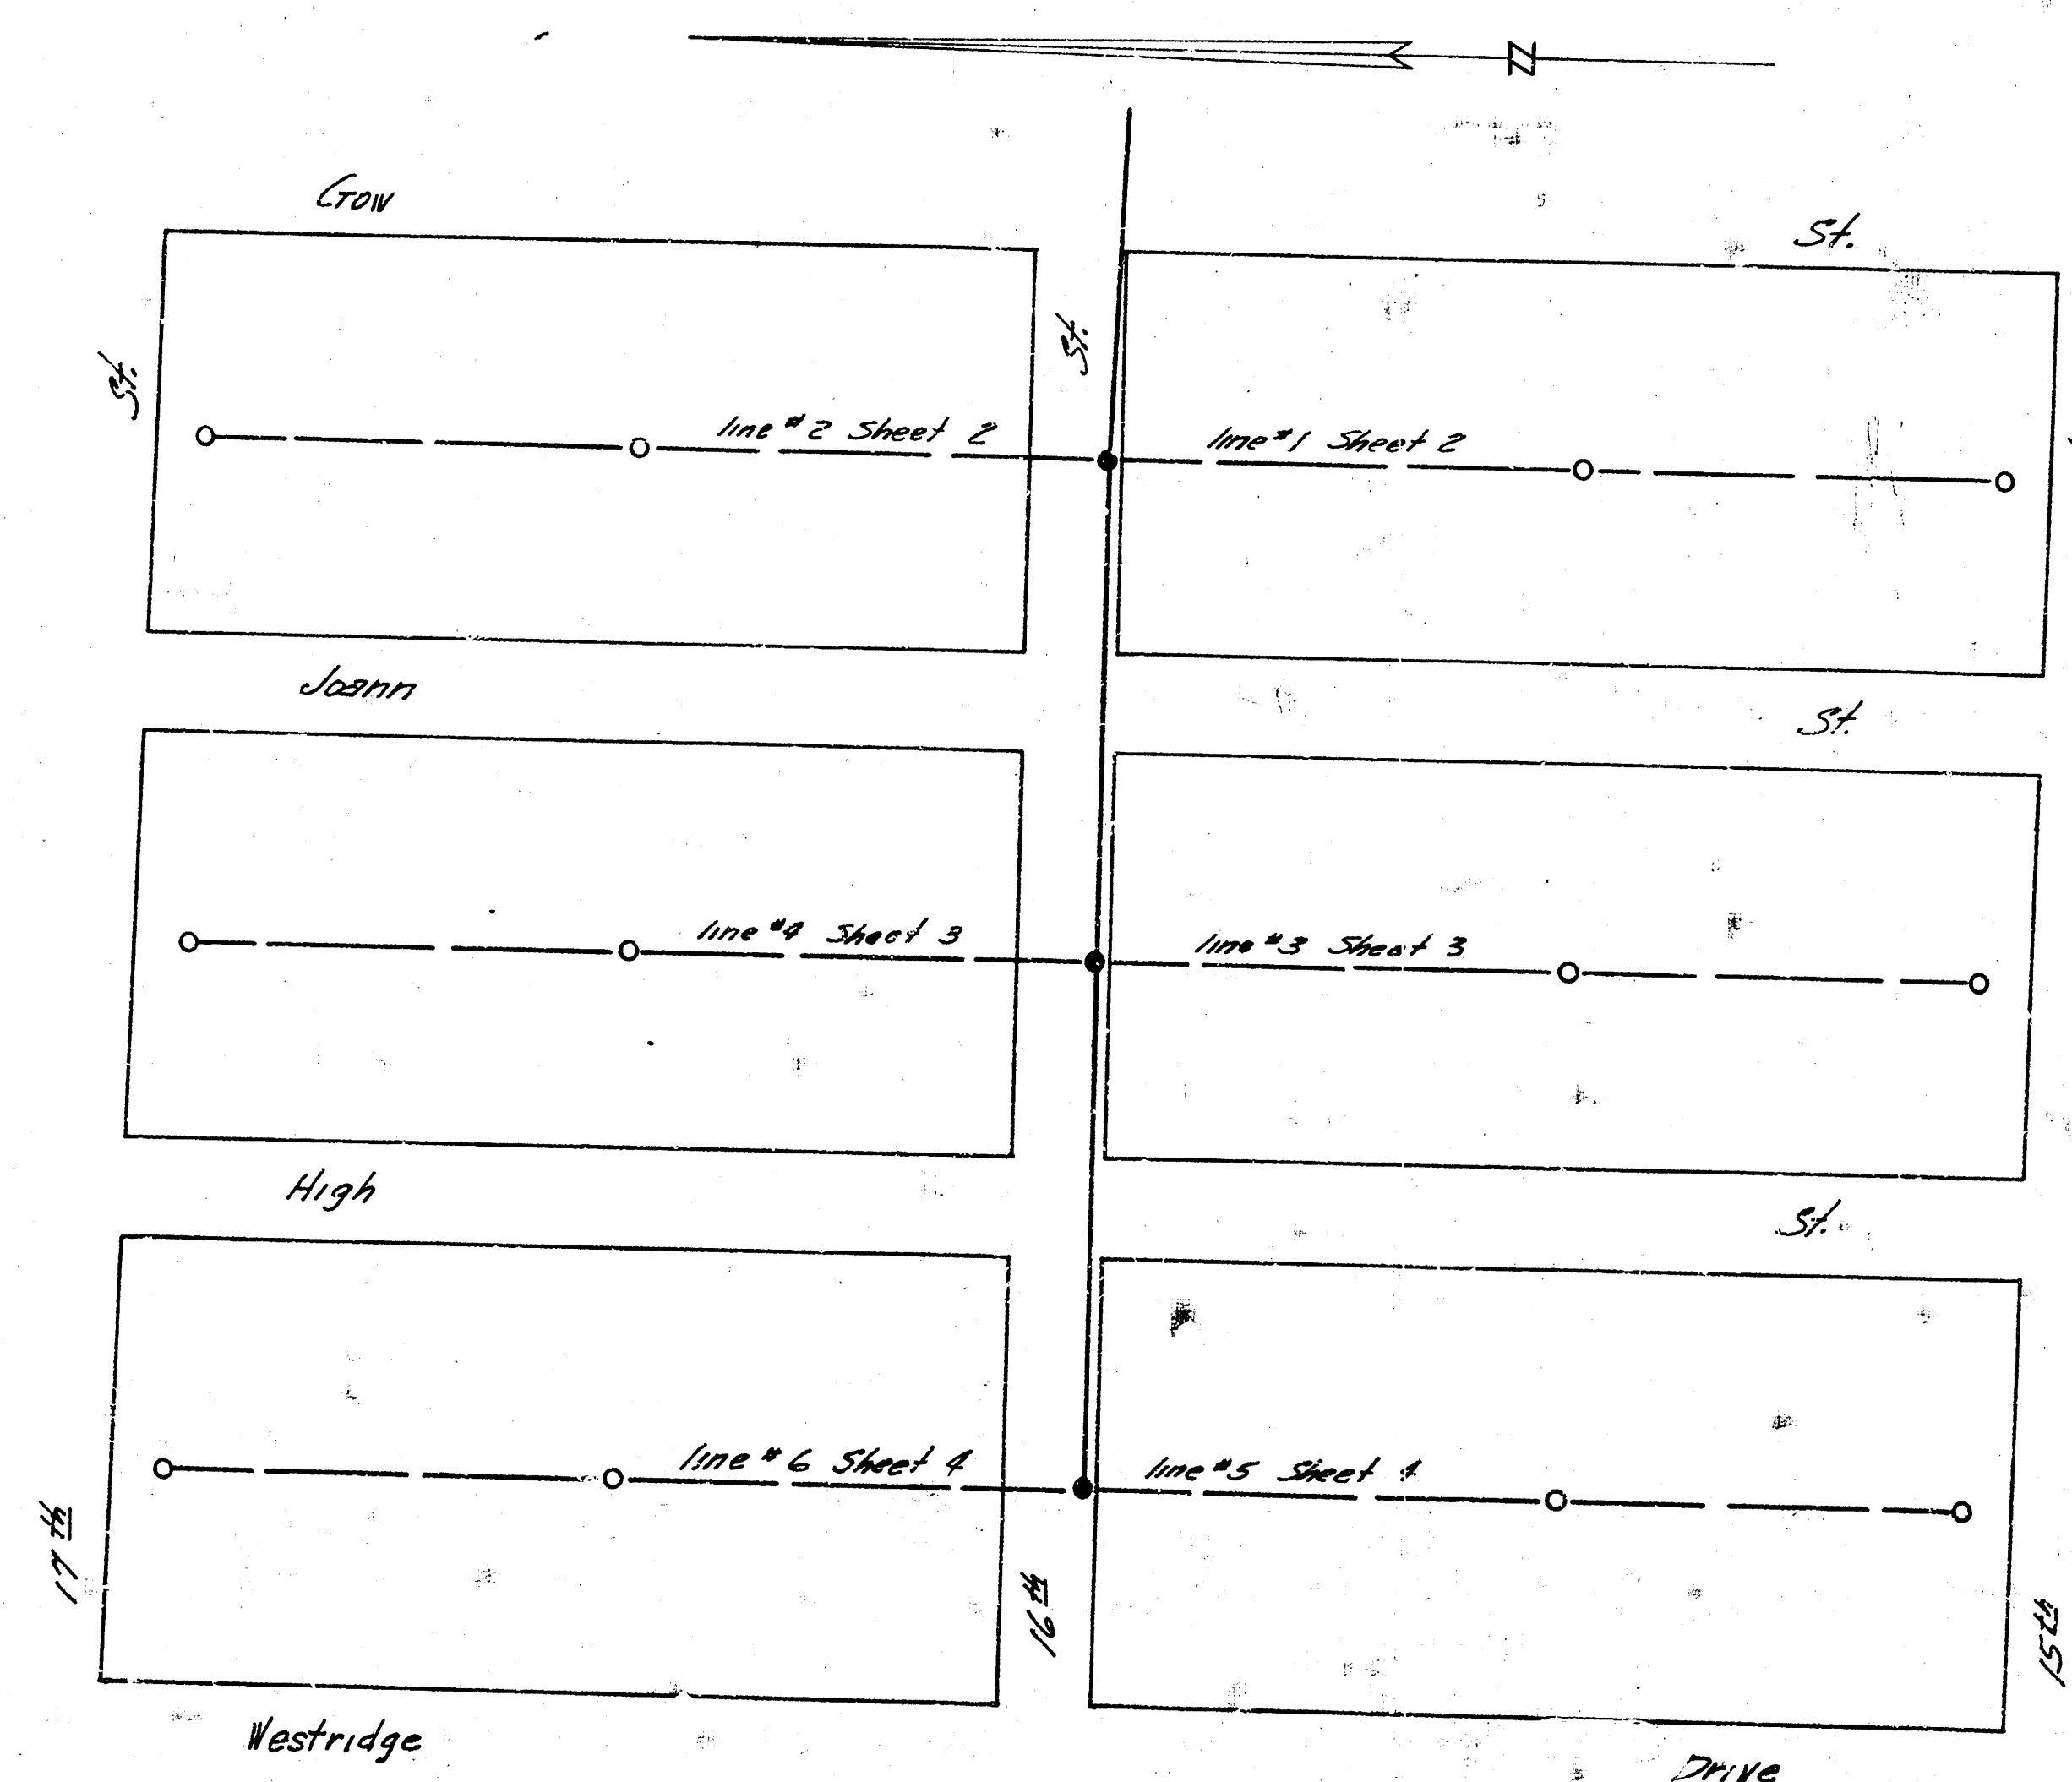

John H. F. [Signature]
City Engineer
7/17/66



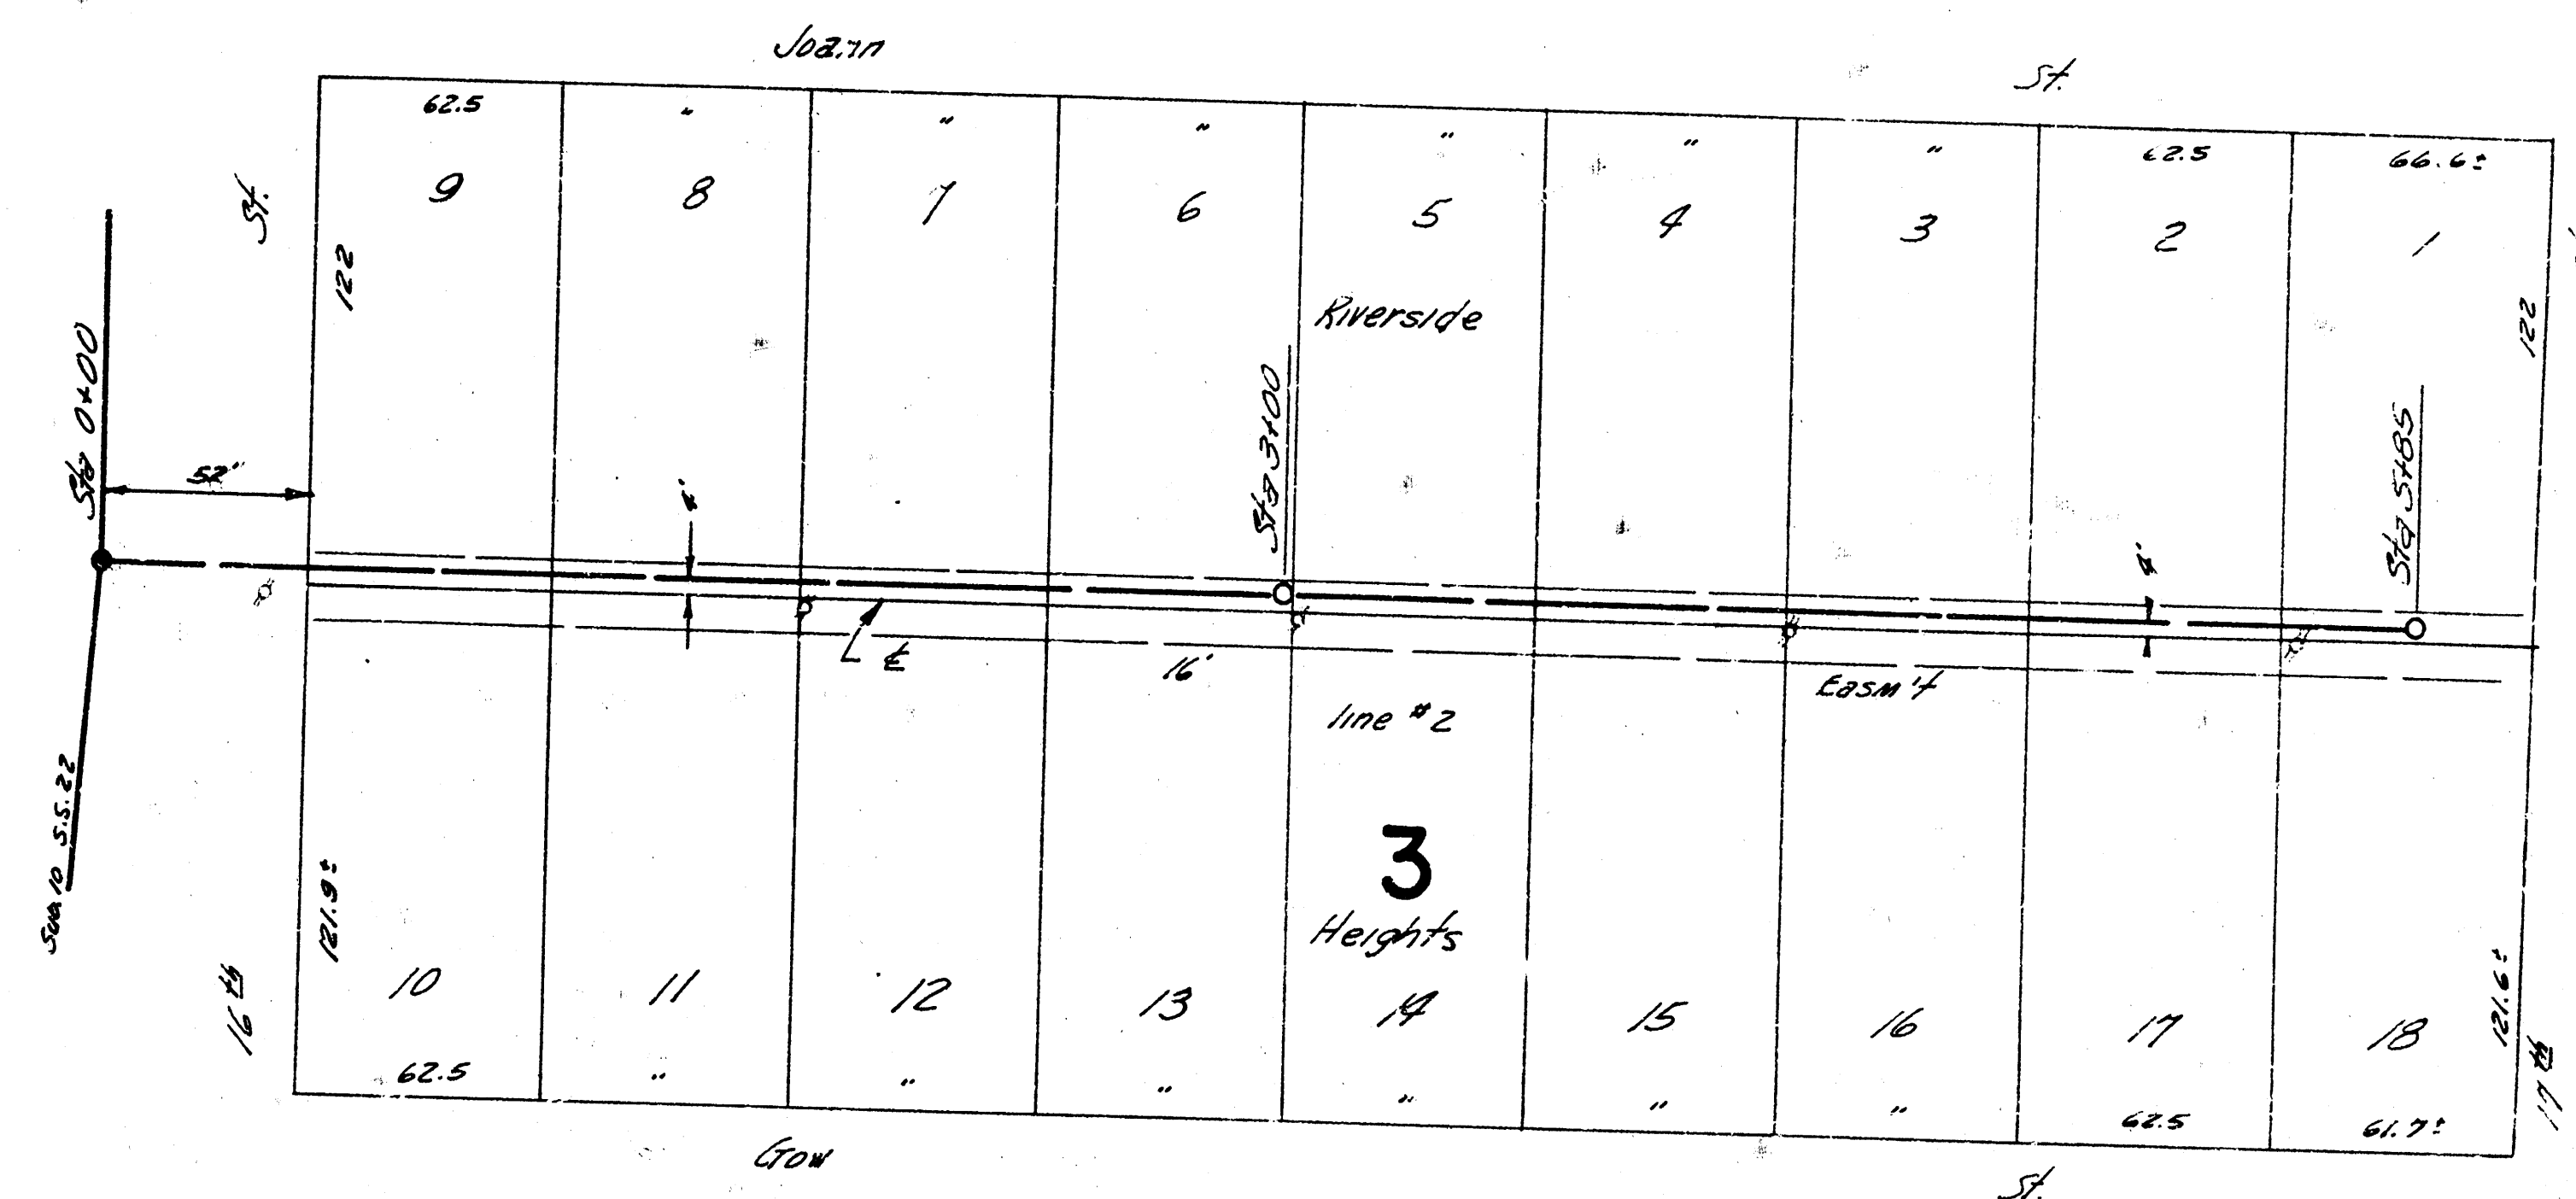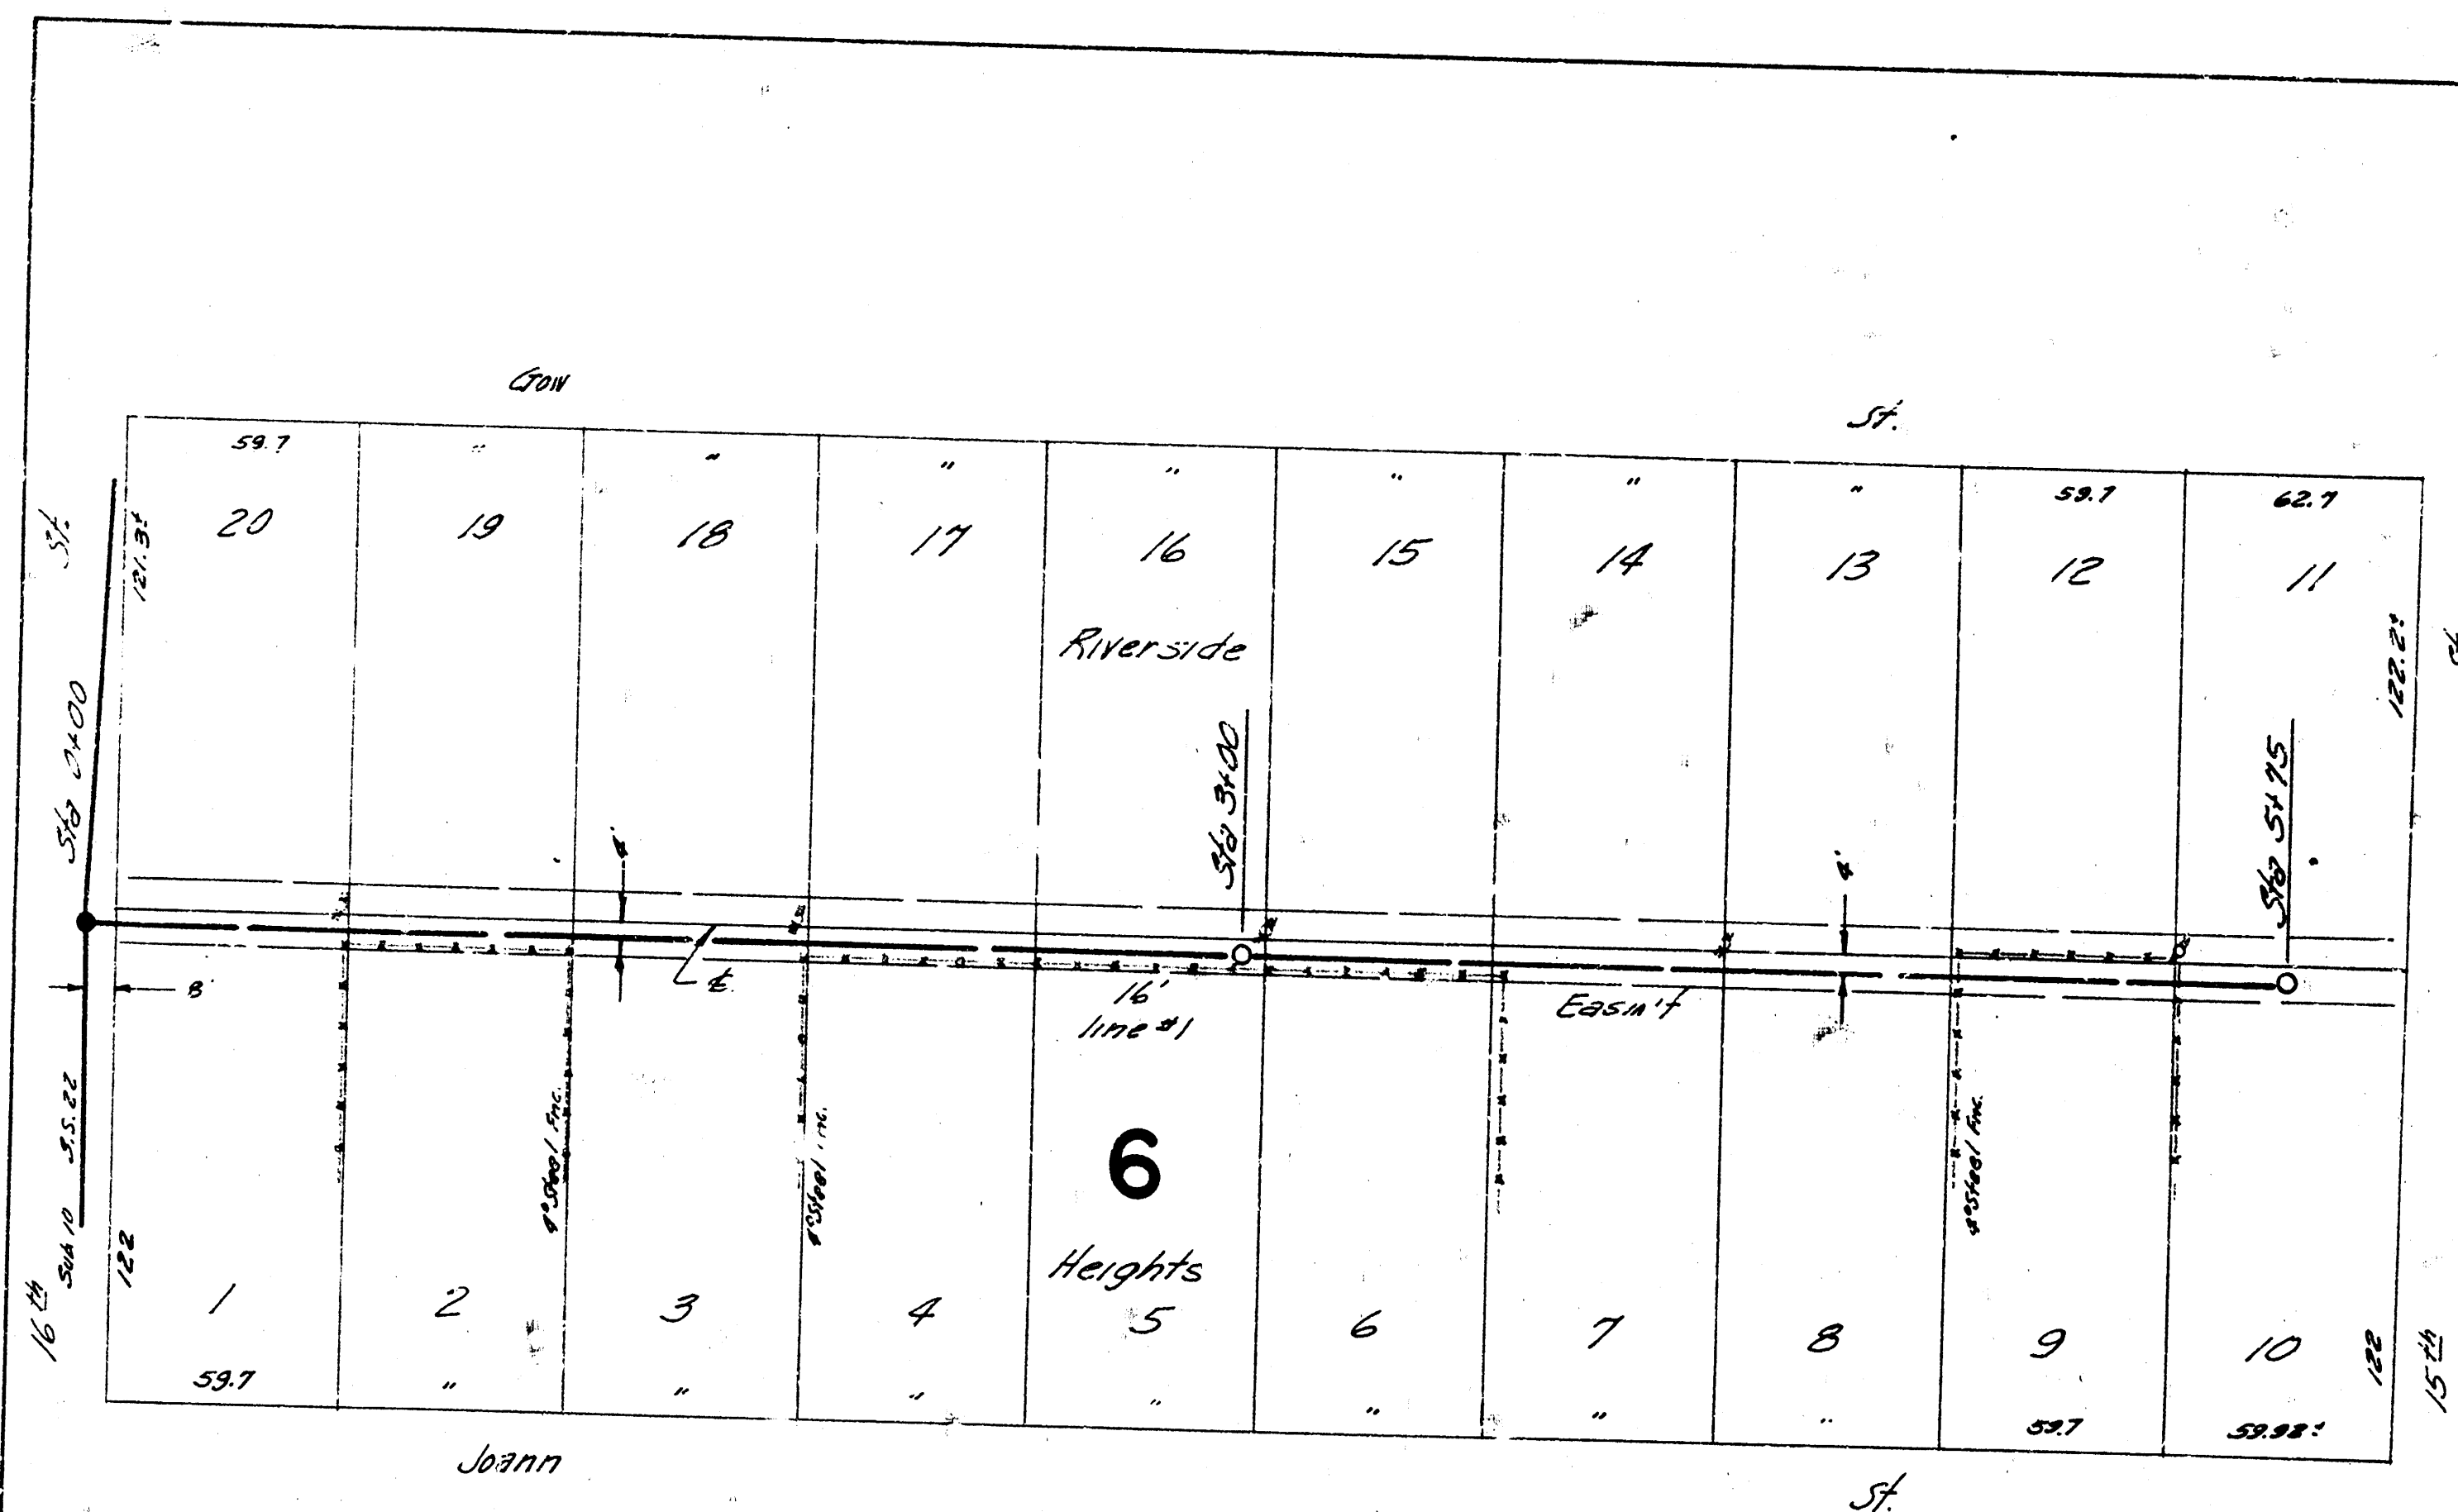

N.H. 129.32 Step Bench S.S. H.L.P. N.E. 16th & Sheridan

Plan Scale 1"=80' Hor.
Profile Scale 1"=40' Vert.

