


LOCATION MAP
LAT. 6 SUB. 10 SAN. SEWER 22
CITY OF WICHITA, KANSAS
B.E. SMITH CITY ENGINEER PROJ. NO. C26-46

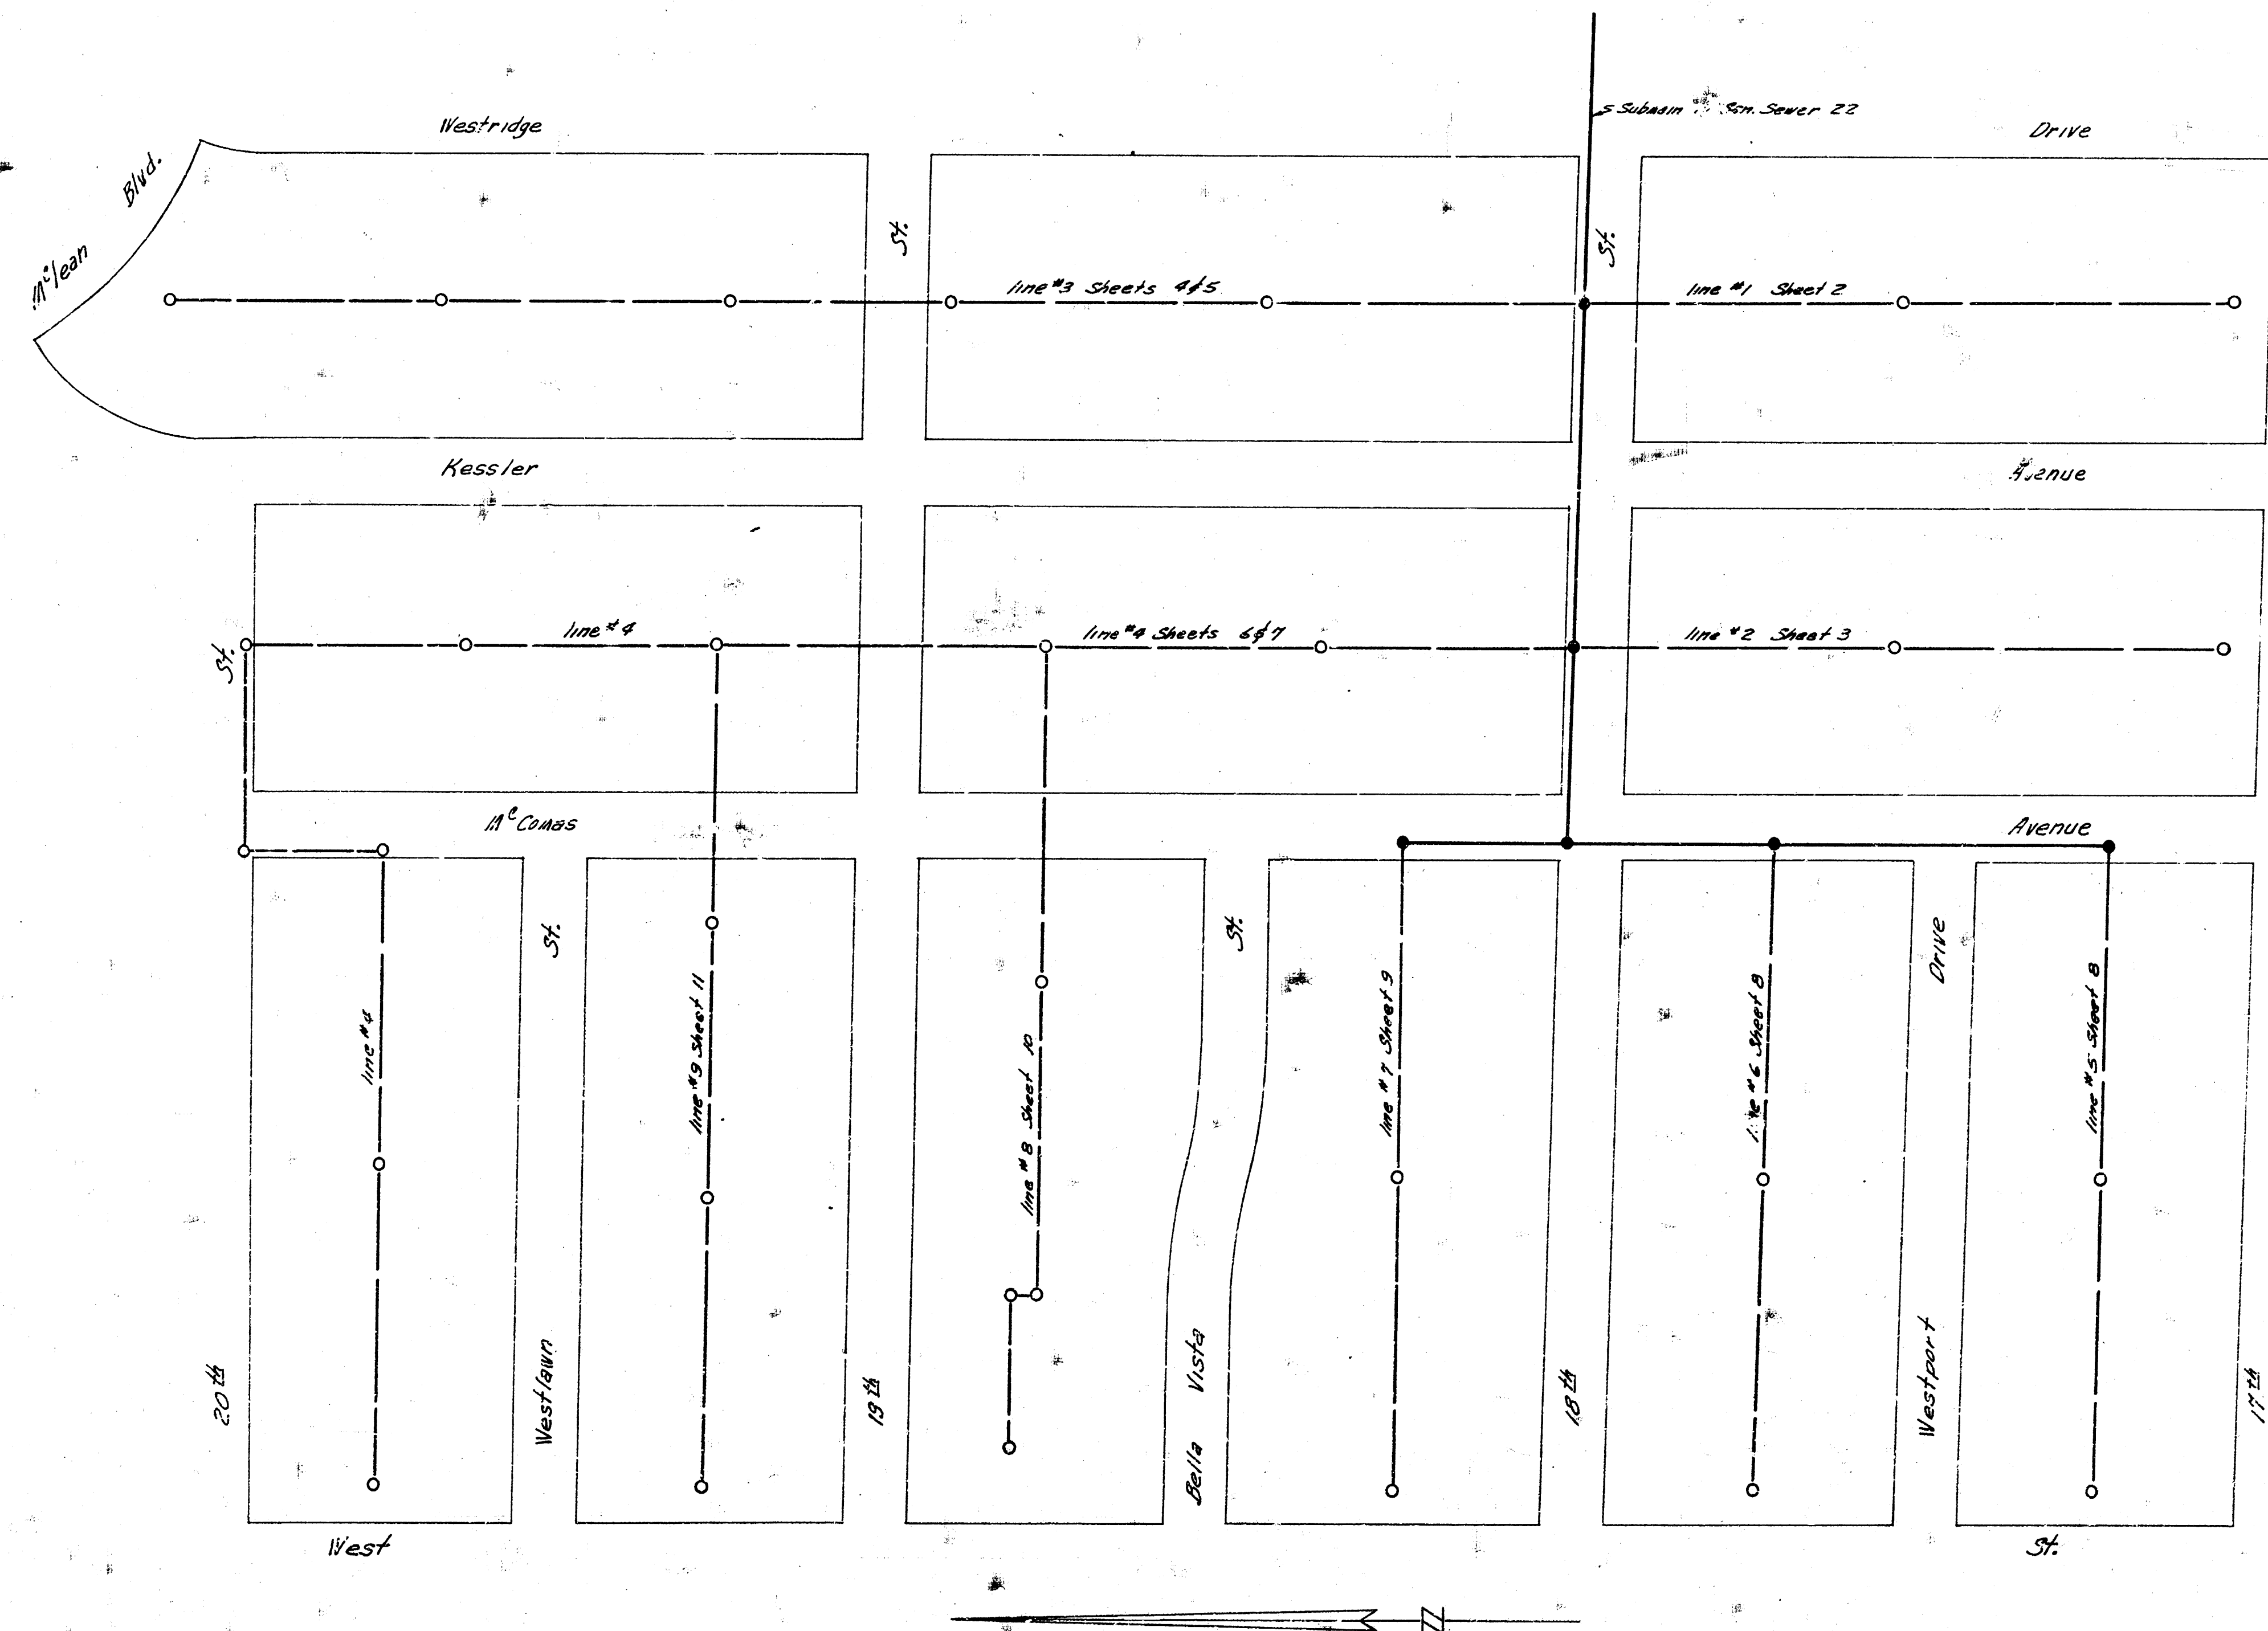


Survey by J. H. Smith and H. A. Smith
 June 10, 1936
 City Engineer B. E. Smith


John H. Smith
 City Engineer
 7/1/36

Lat. 6 Sub. 10 San. Sewer 22
 Project No. C26-46 Sheet 1 of 11

Survey by J. Henry Beck 1941

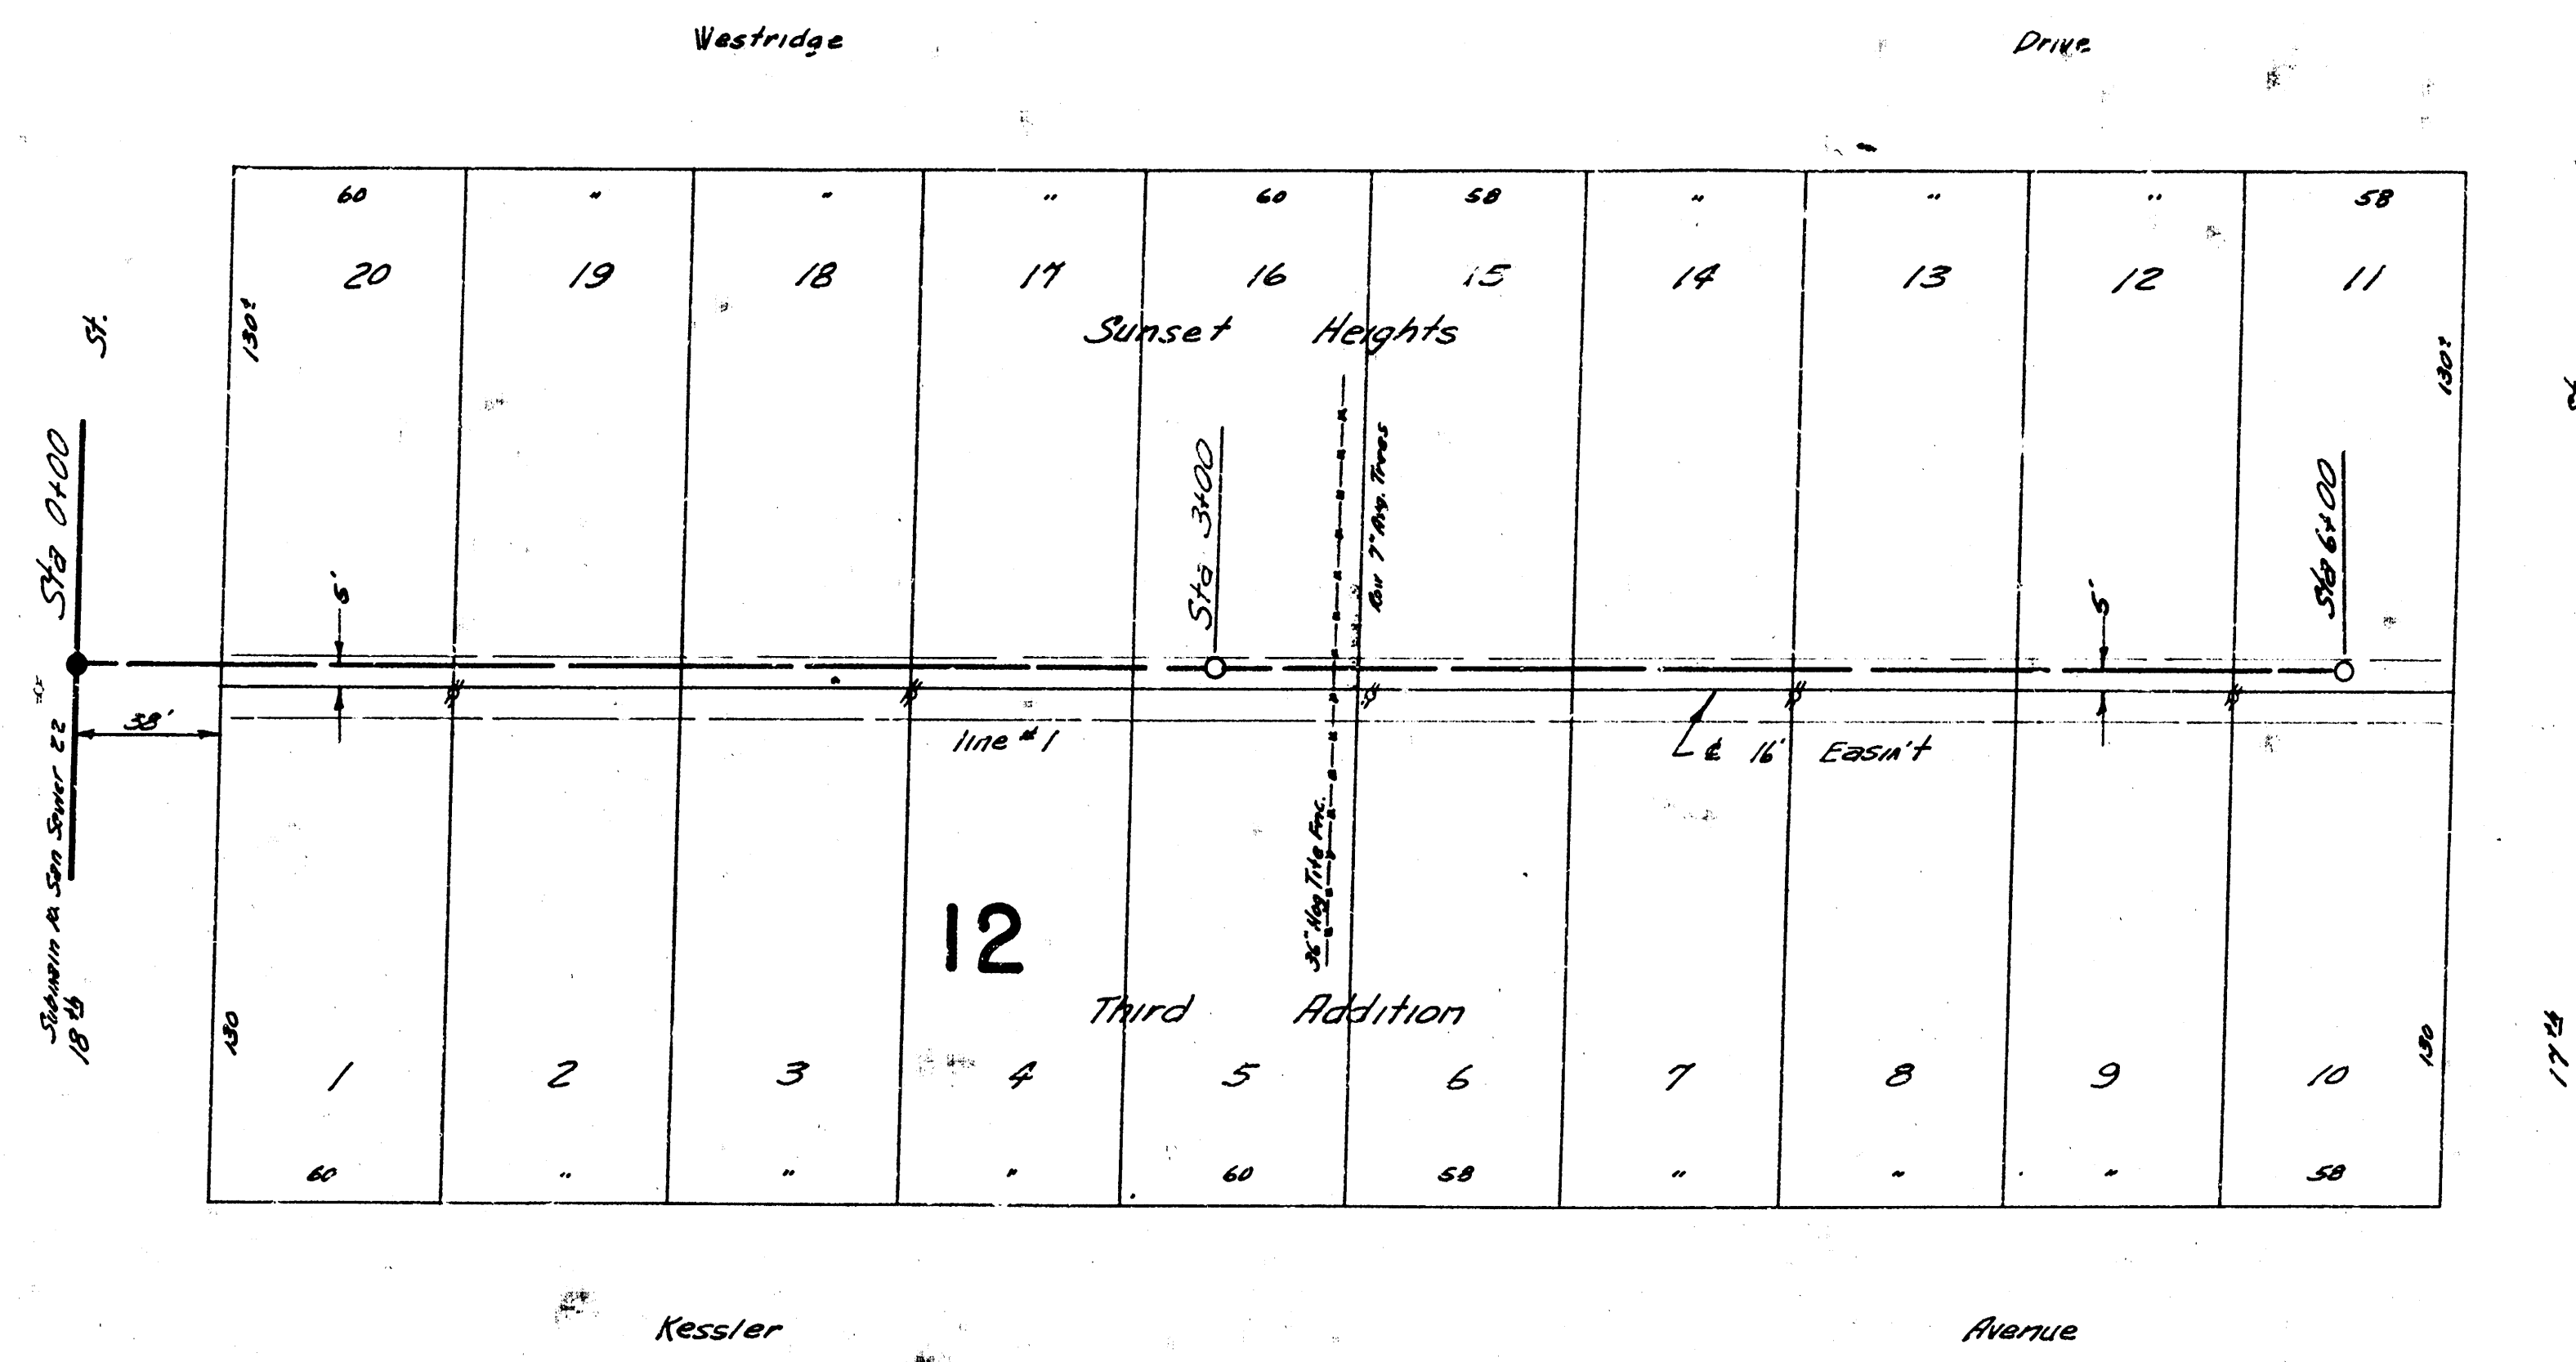


B.M. 130.59 Standard S.E. Cor. 17th & West

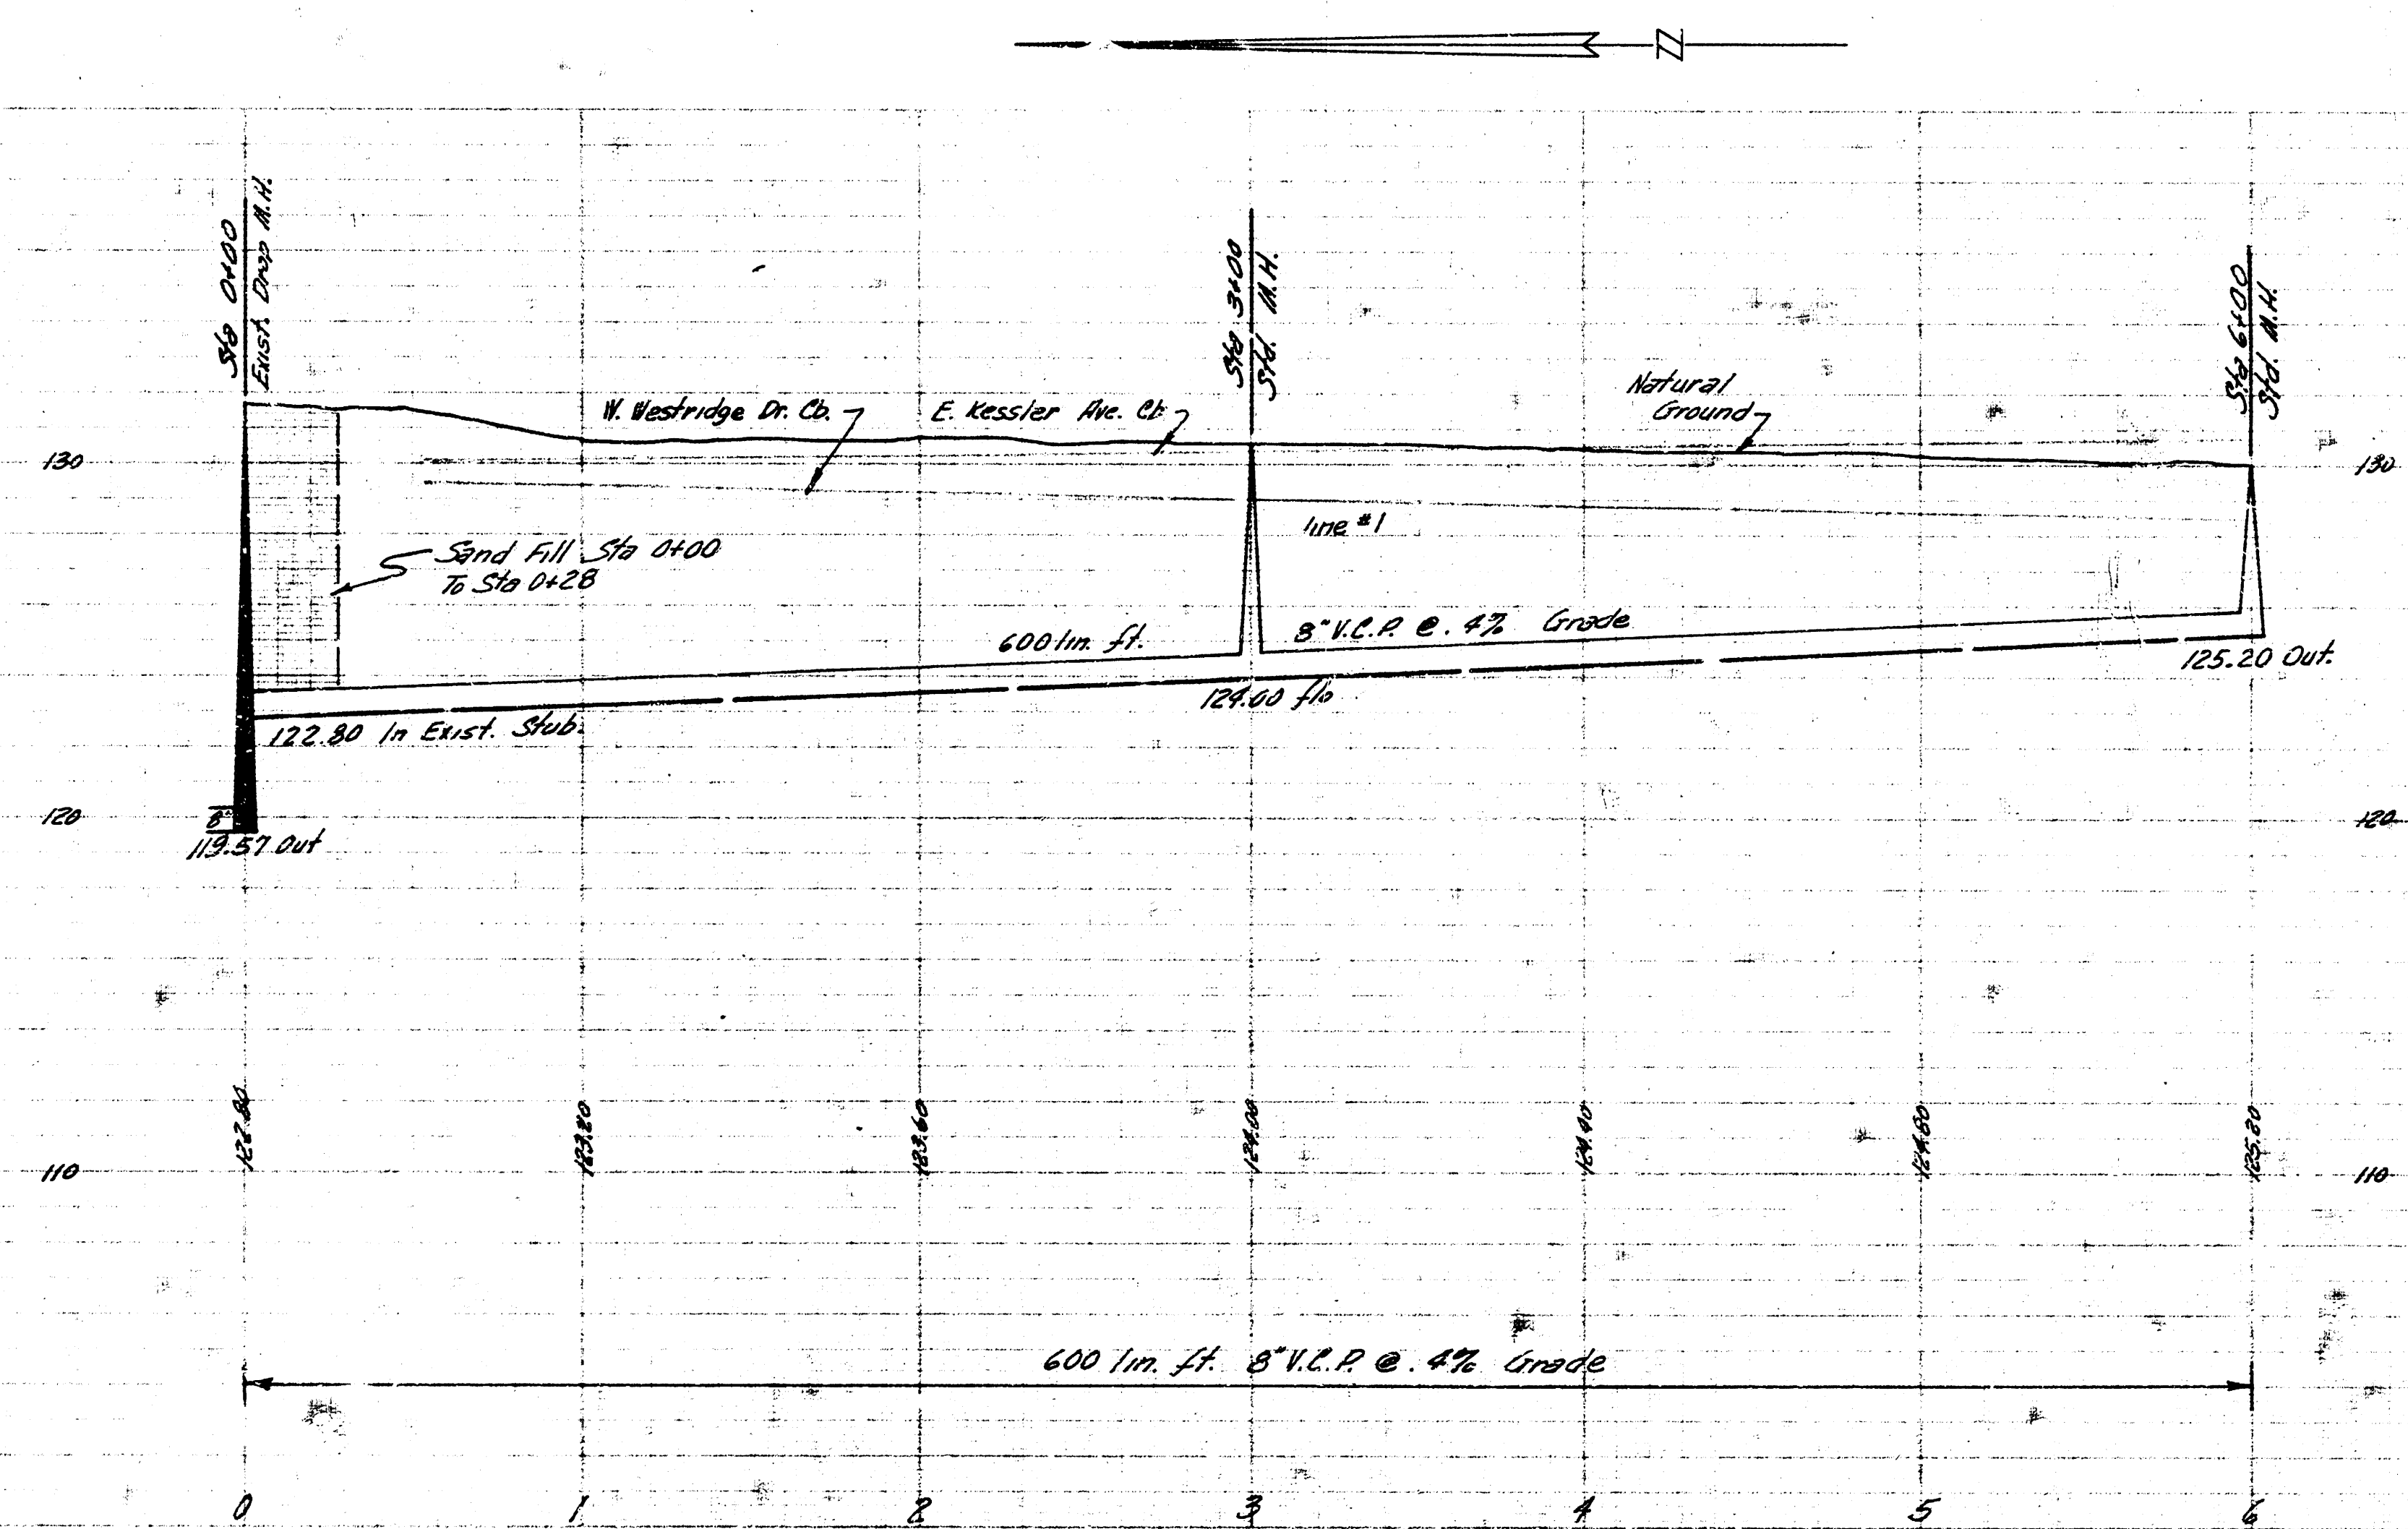


Plan Scale 1"=40'
Profile Scale 1"=10' Hor. 1"=4' Vertical

Lot 6 Submain 10. Set. Survey 22
Project No. 26-46 Sheet 2 of 11

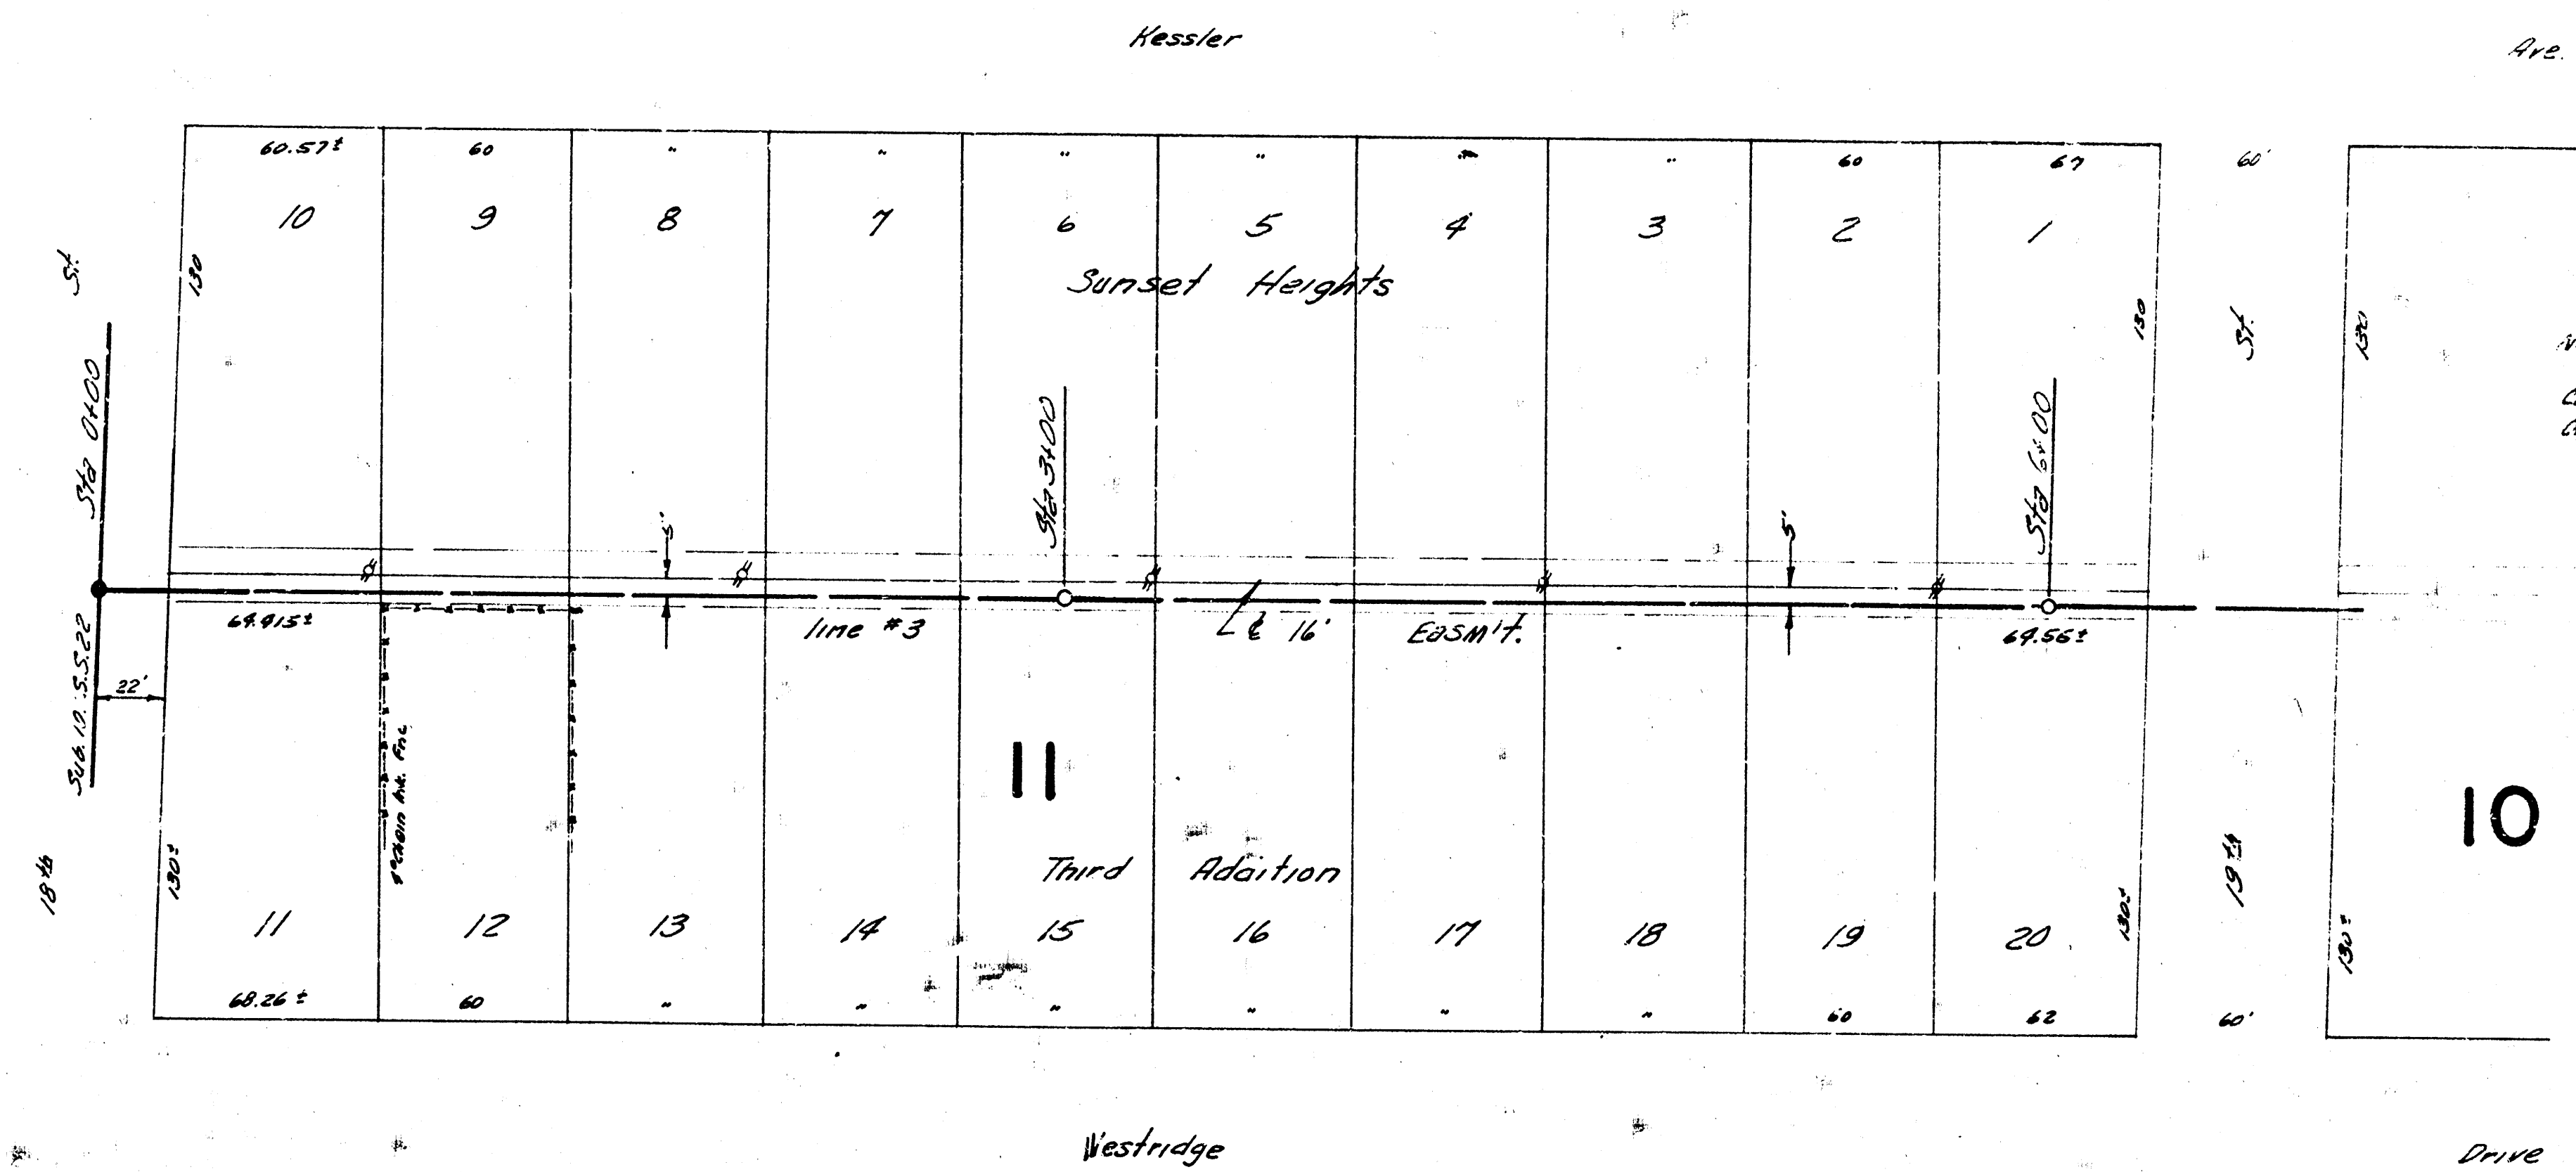


Note:
Joint Man's Profile
Continued At Sta 7100
On Sheet 5.

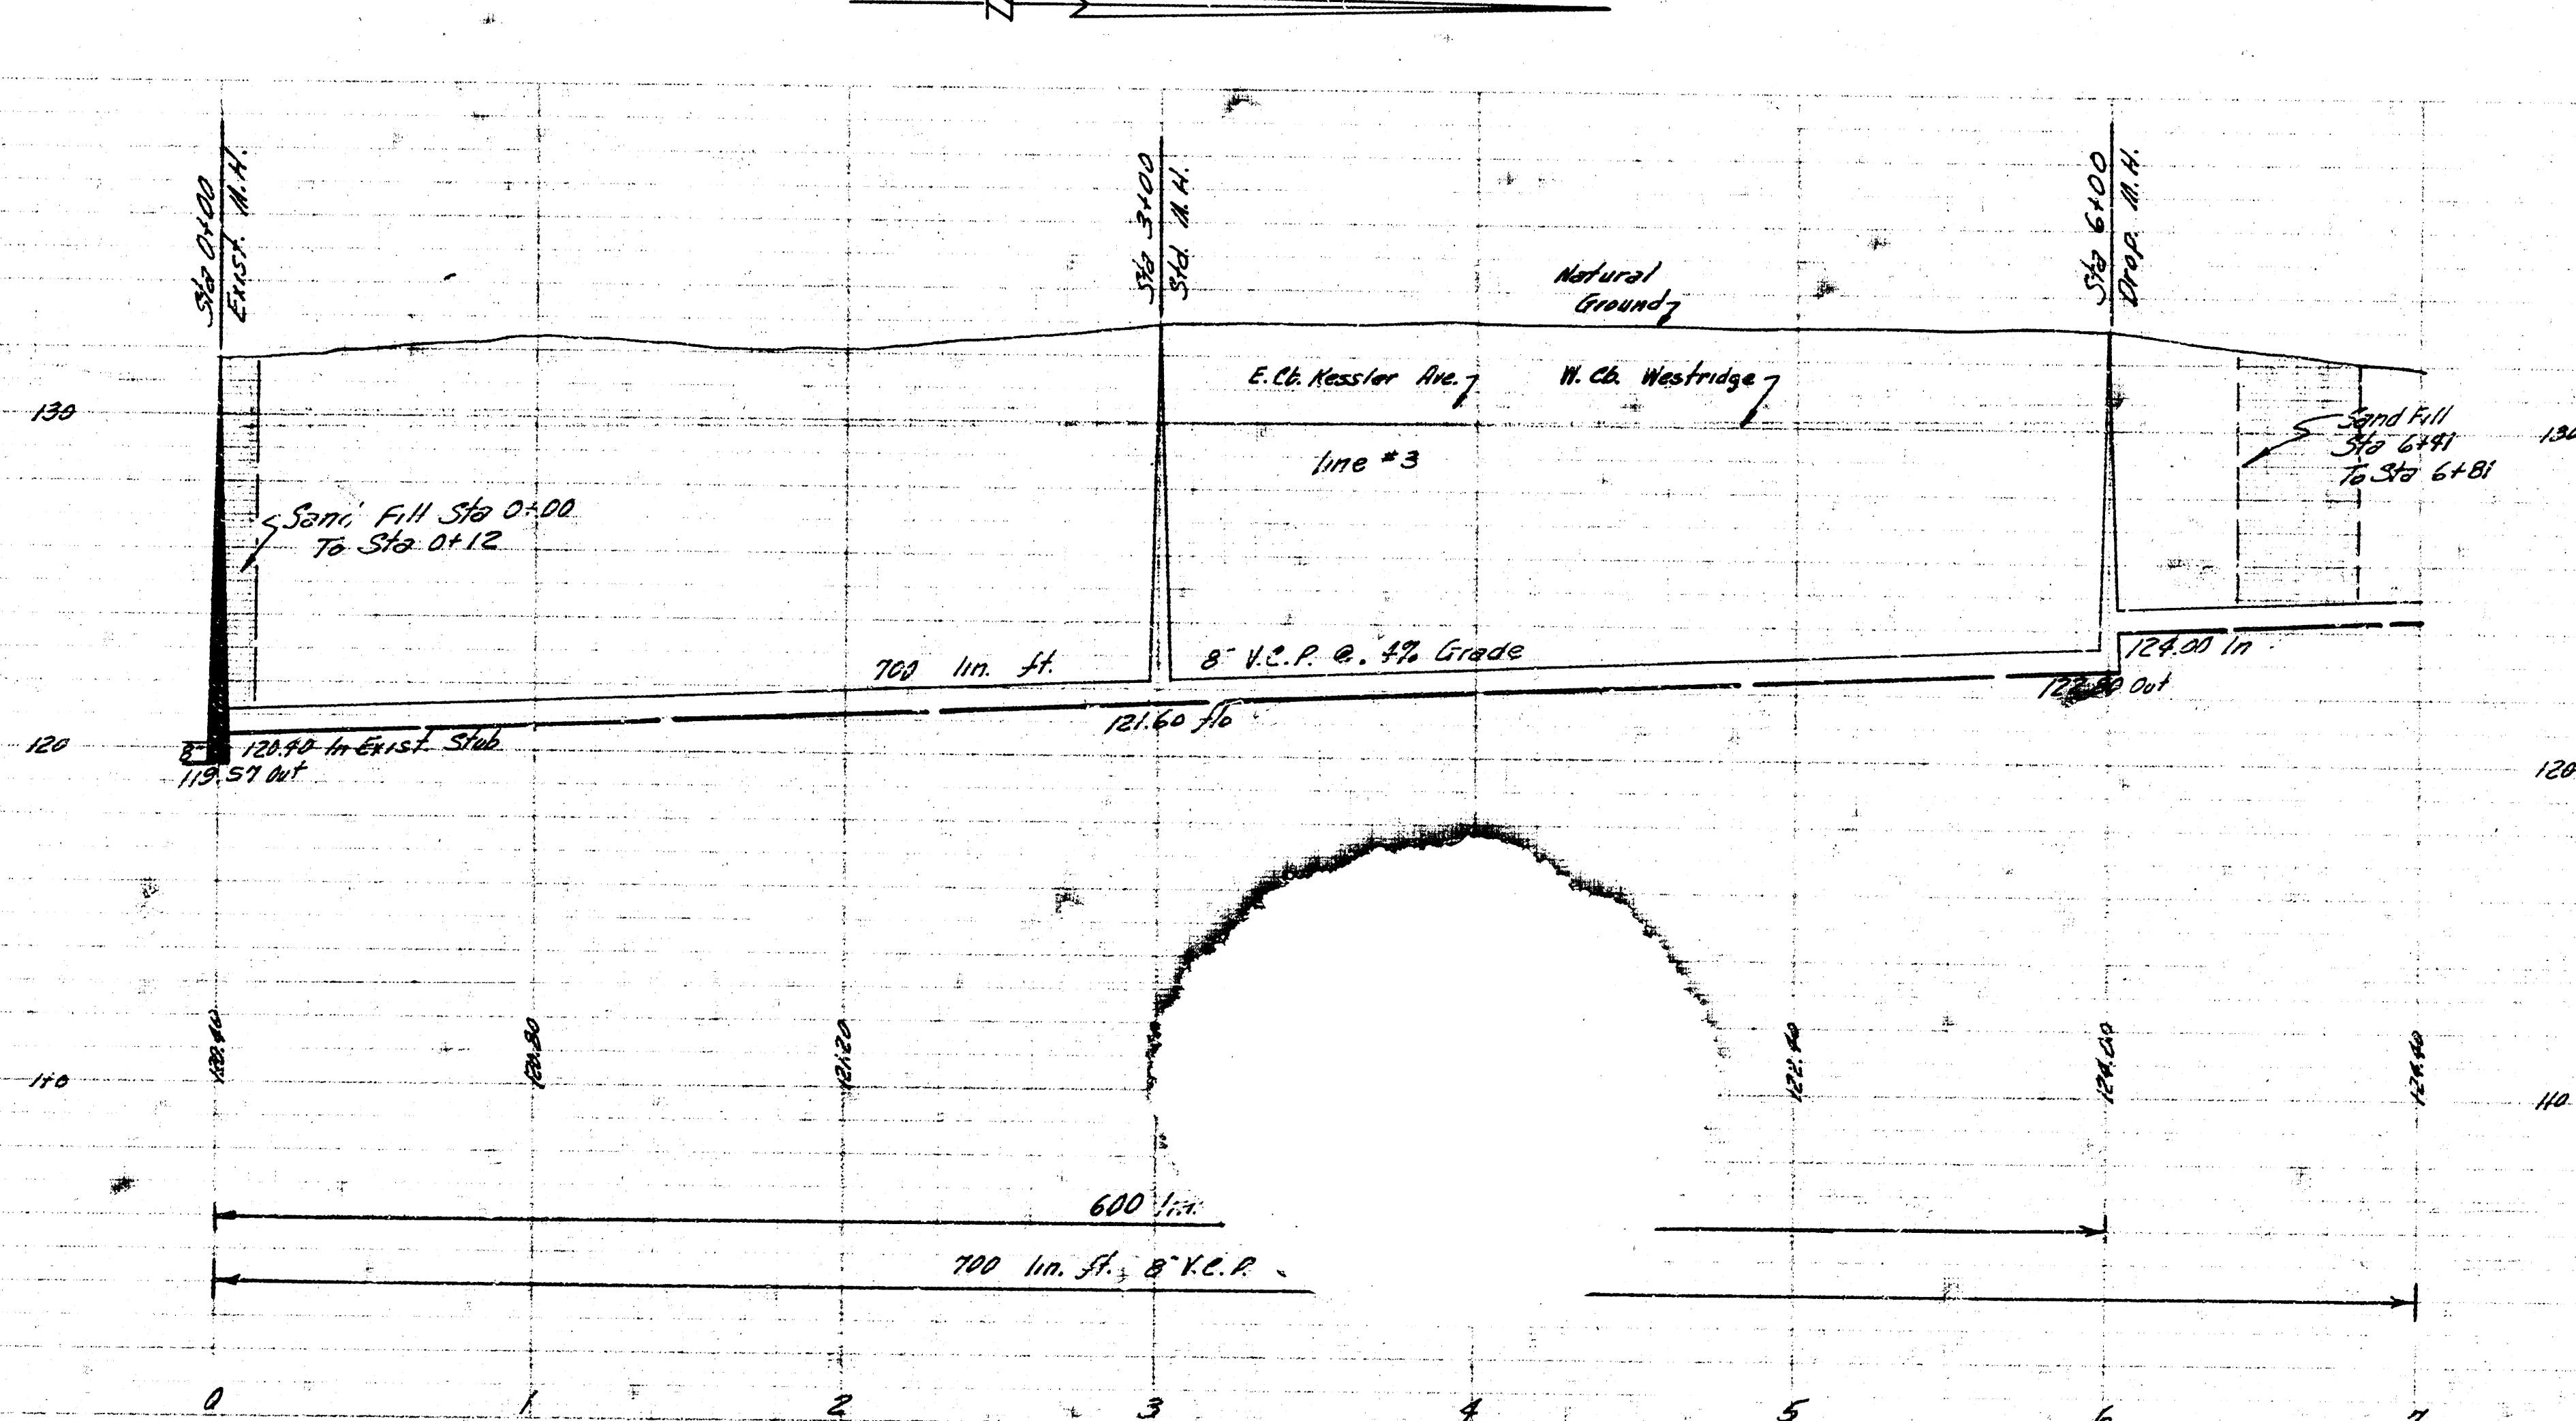


Plan Scale 1"=40'
Profile Scale 1"=40' Vert, 1"=4' Horiz

Note:
 Bldg. Plan & Profile
 Continued from Sta 7400
 on Sheet 4.

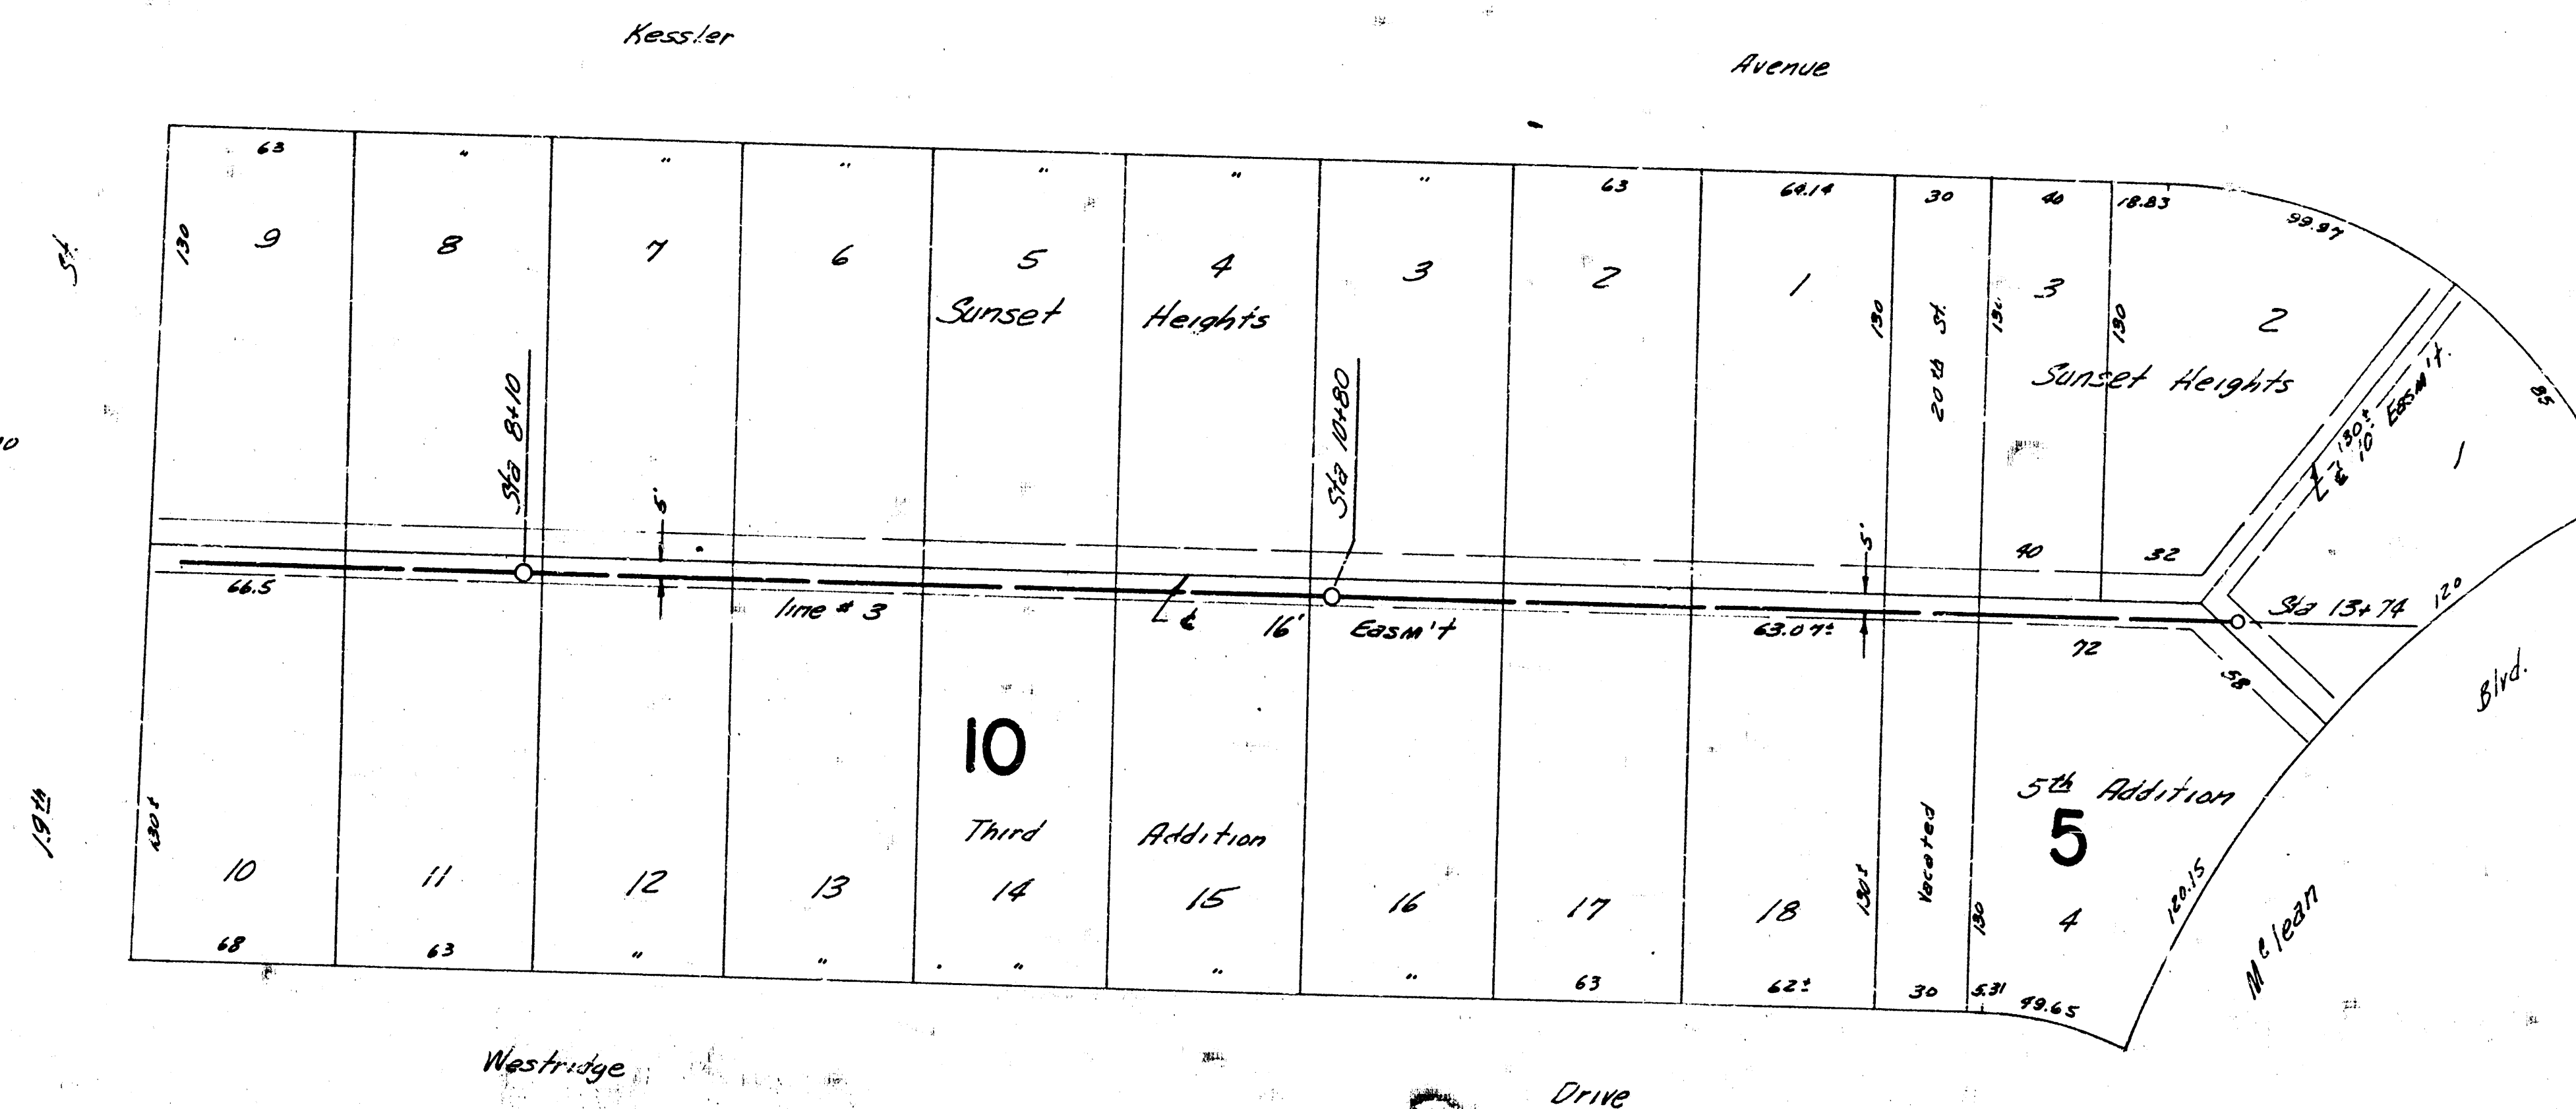

Plan Scale 1"=40'
 Profile Scale 1"=40' (Horizontal)
 1"=4' (Vertical)

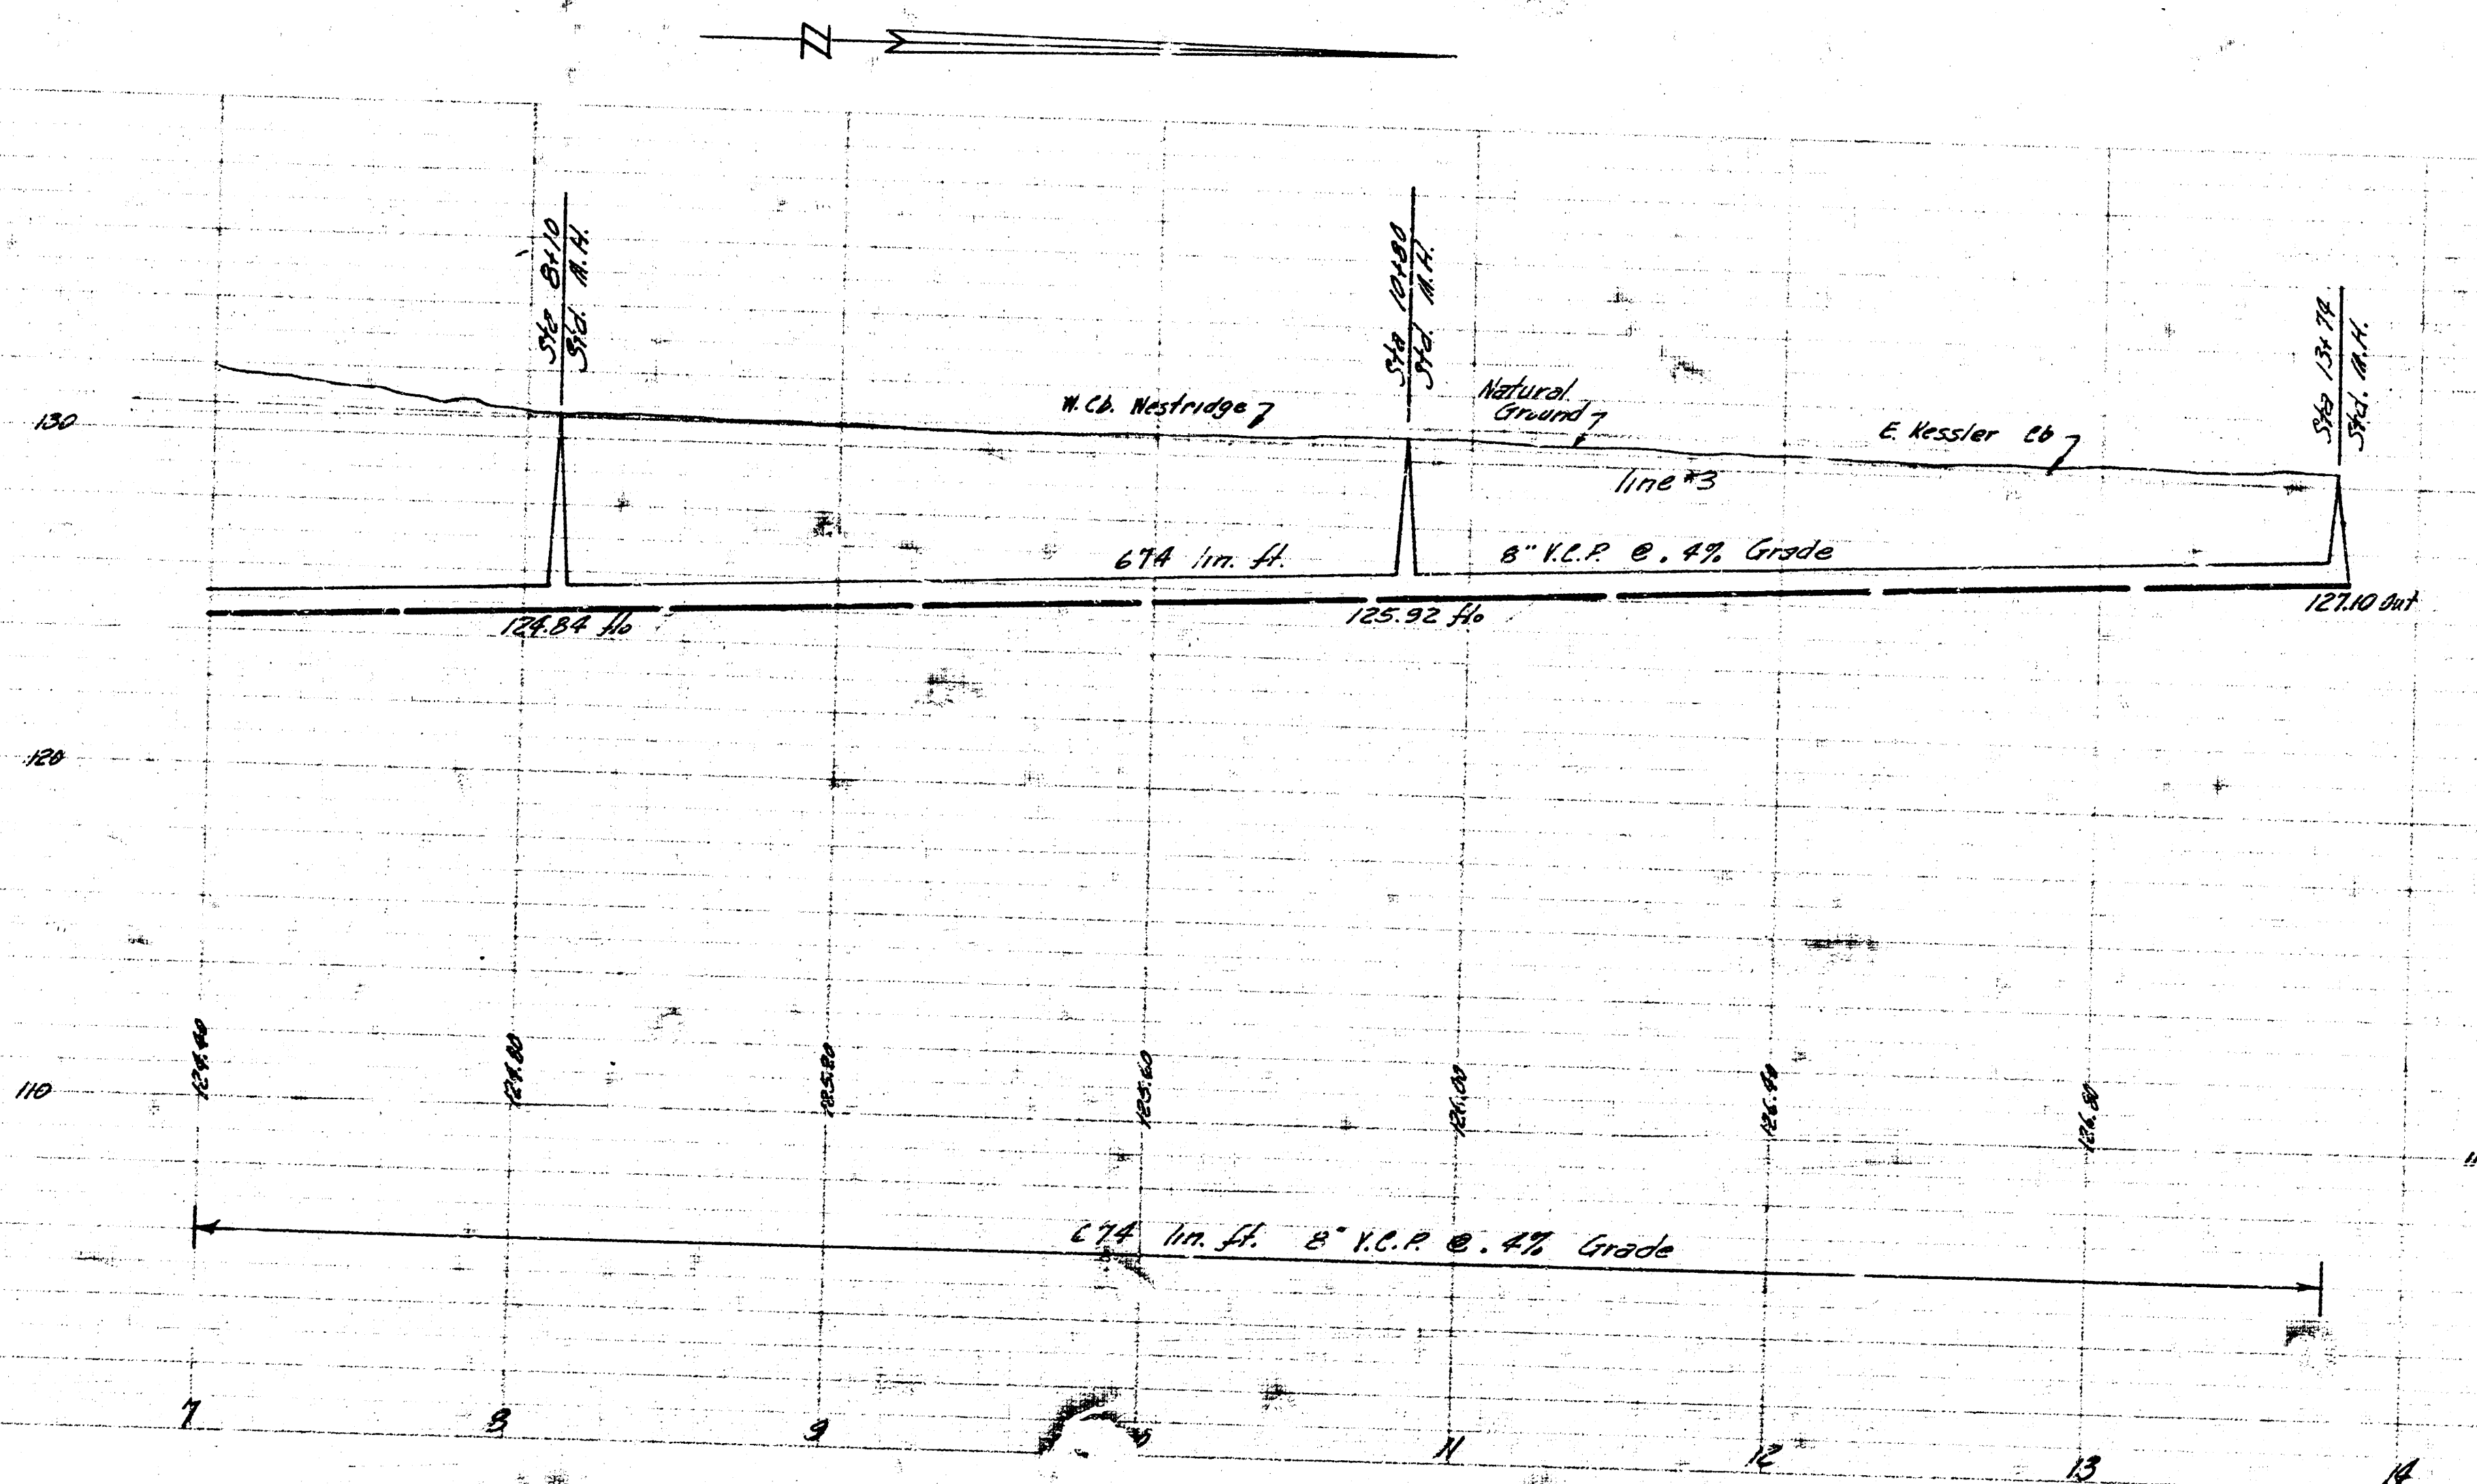

Lot 6, Summit 10, San Juan 22
 Project No. C26-06, Sheet 5 of 11

