



LOCATION MAP
 LAT. 7 SUB. 10 SAN. SEWER 22
 CITY OF WICHITA, KANSAS
 B.E. SMITH CITY ENGINEER PROJ. NO. C26-56

City of Wichita
 Office of Public Works
 1954

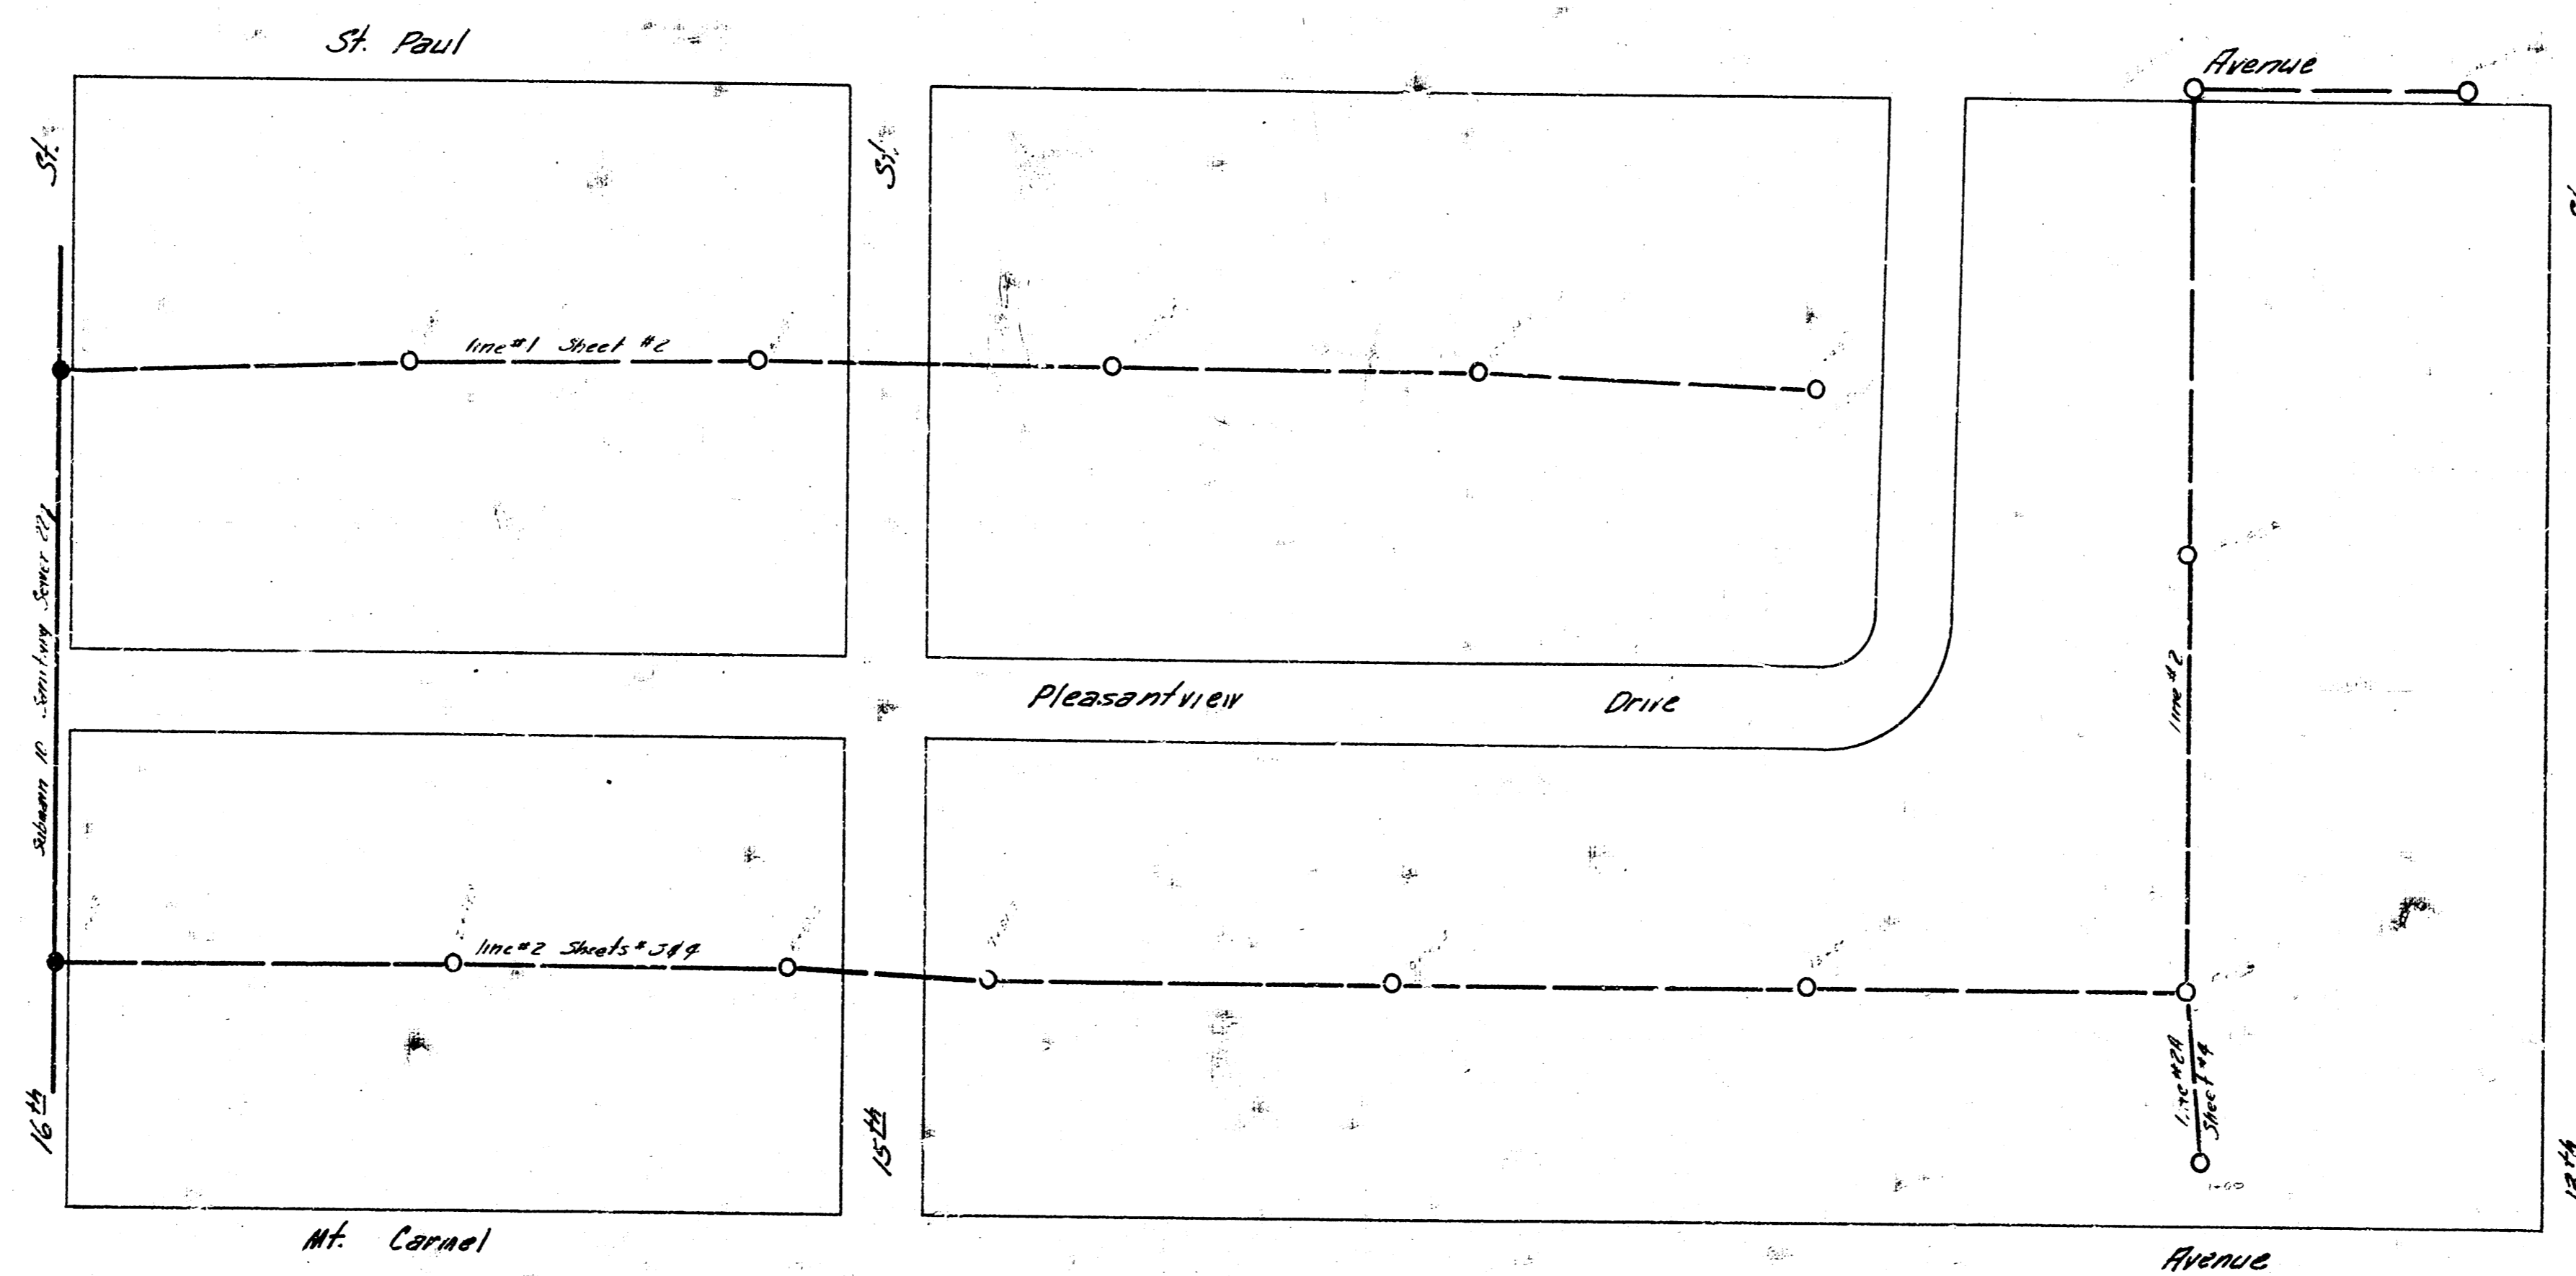


Survey by J. Henry Ross, 1927


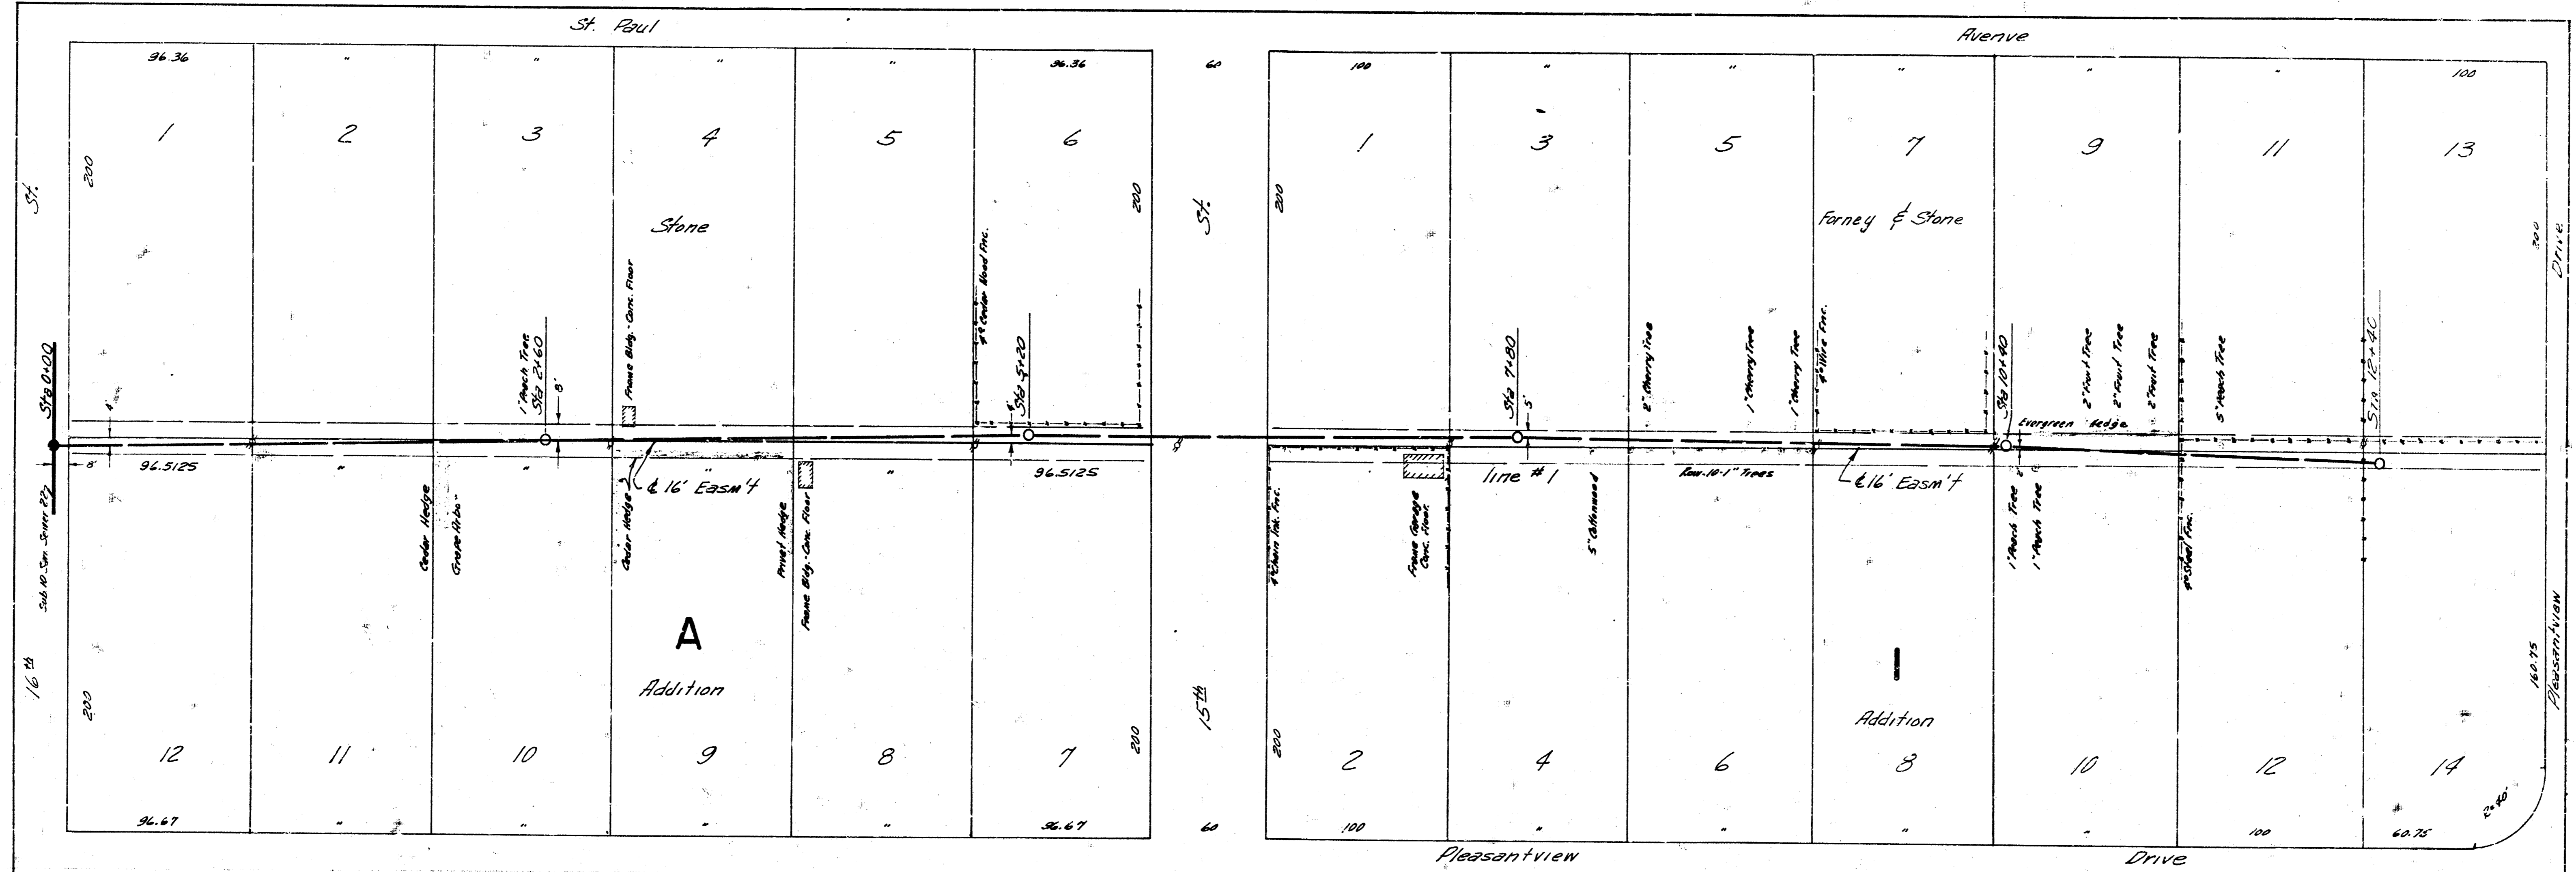


B.M. 129.32 Step Bench S.S.T.P. N.E. Cor. Sheridan & 16th

Plan Scale 1"=40'
Profile Scale 1"=40' Hor, 1"=4' Vert

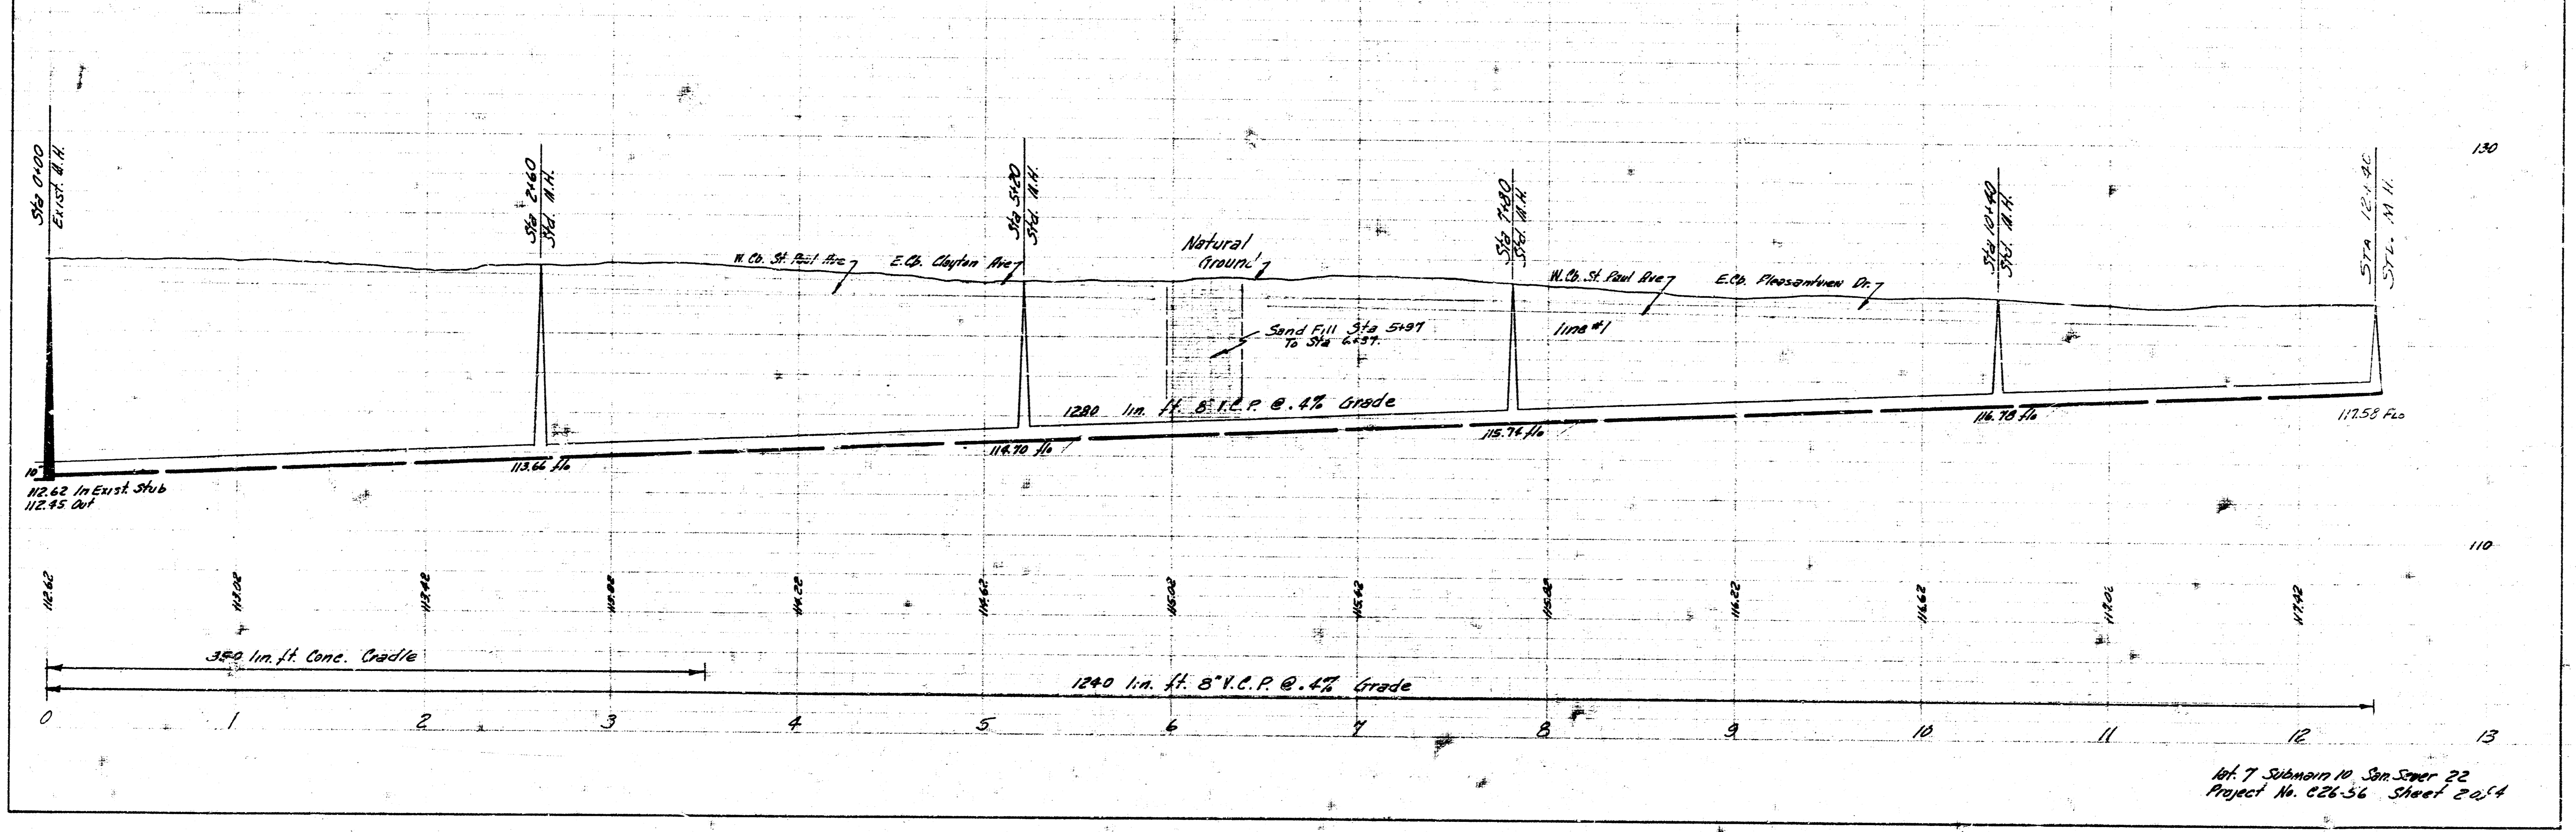


Lot 7 Schmain 10 San Super 22
Project No. 626-56 Sheet 2 of 4

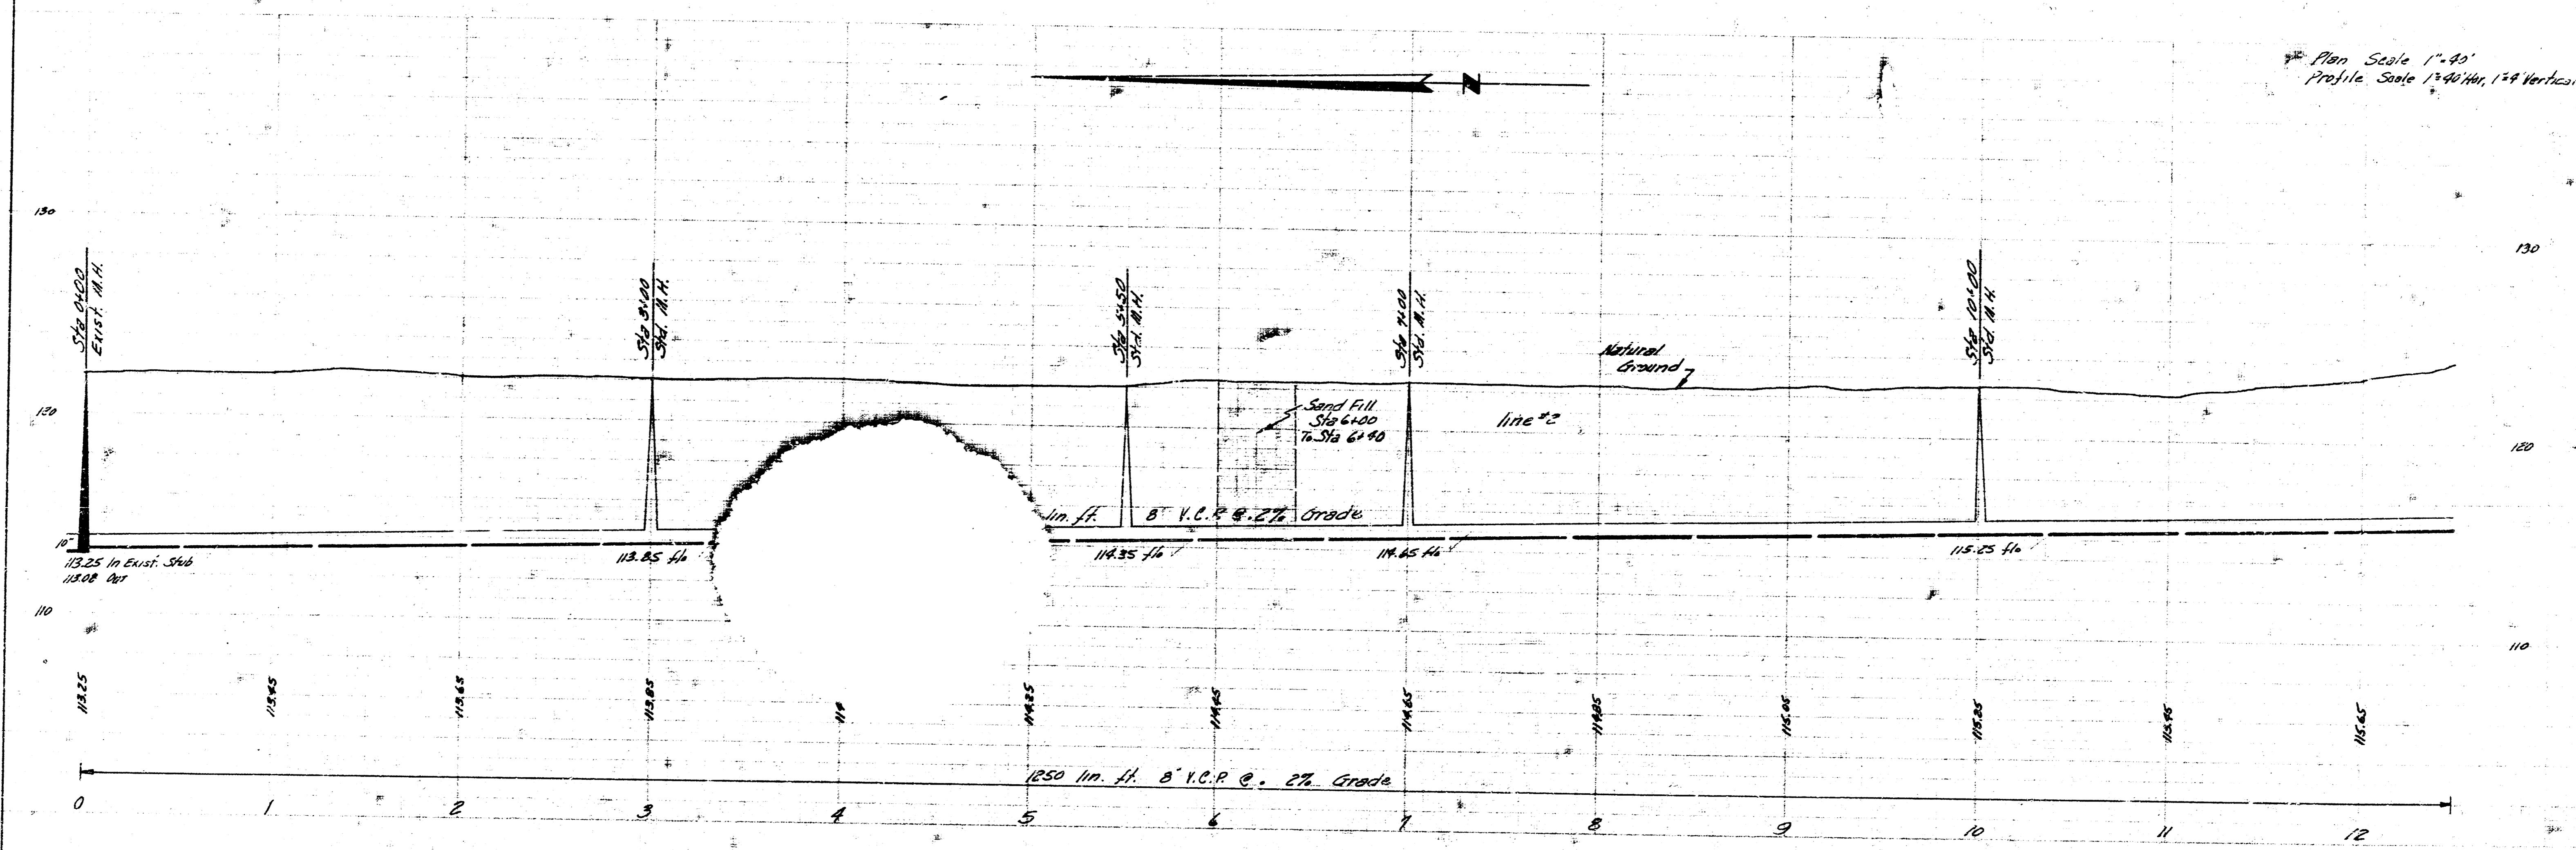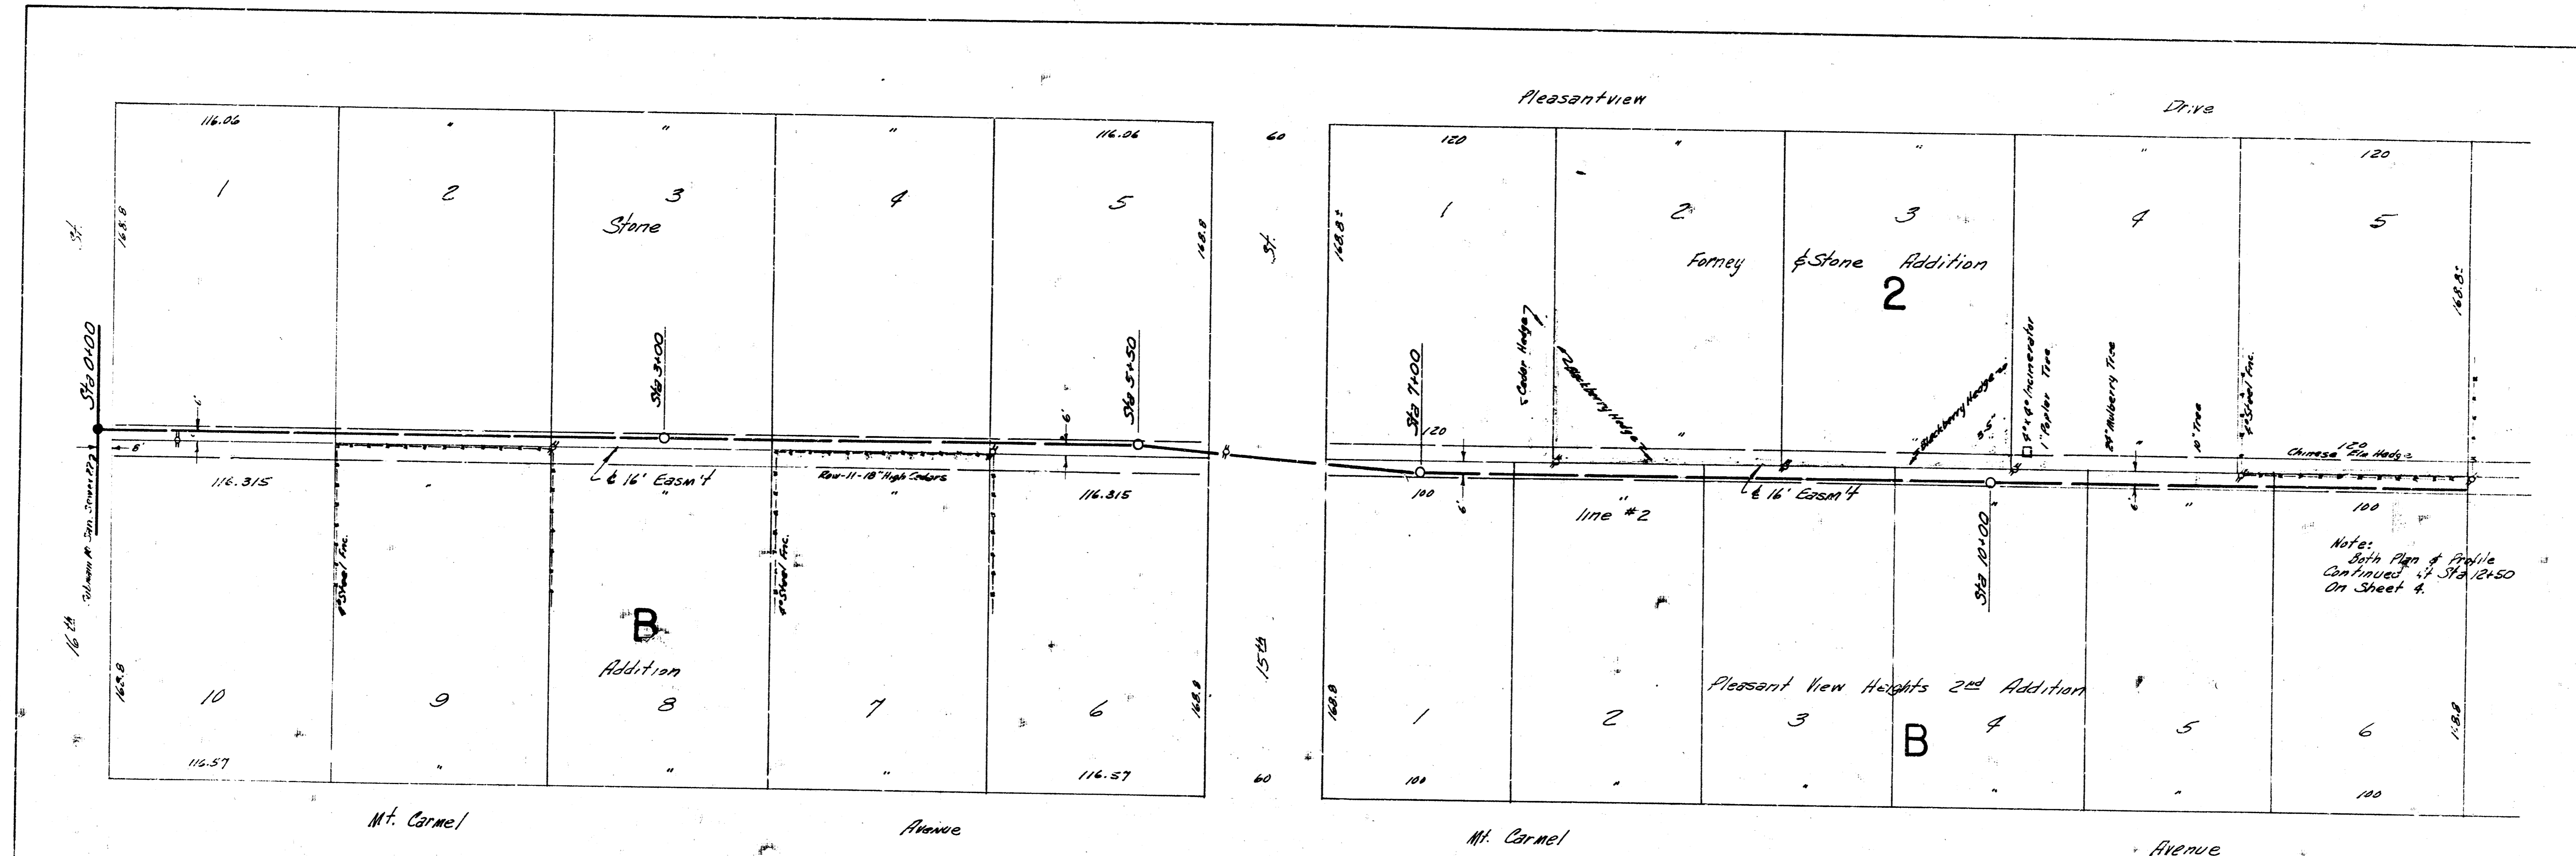

Plan Scale 1"=40'
 Profile Scale 1"=40' H, 1"=4' V

Lot 7 Subdiv. 10 San Sever 22
 Project No. 024-56 Sheet 30 of 4

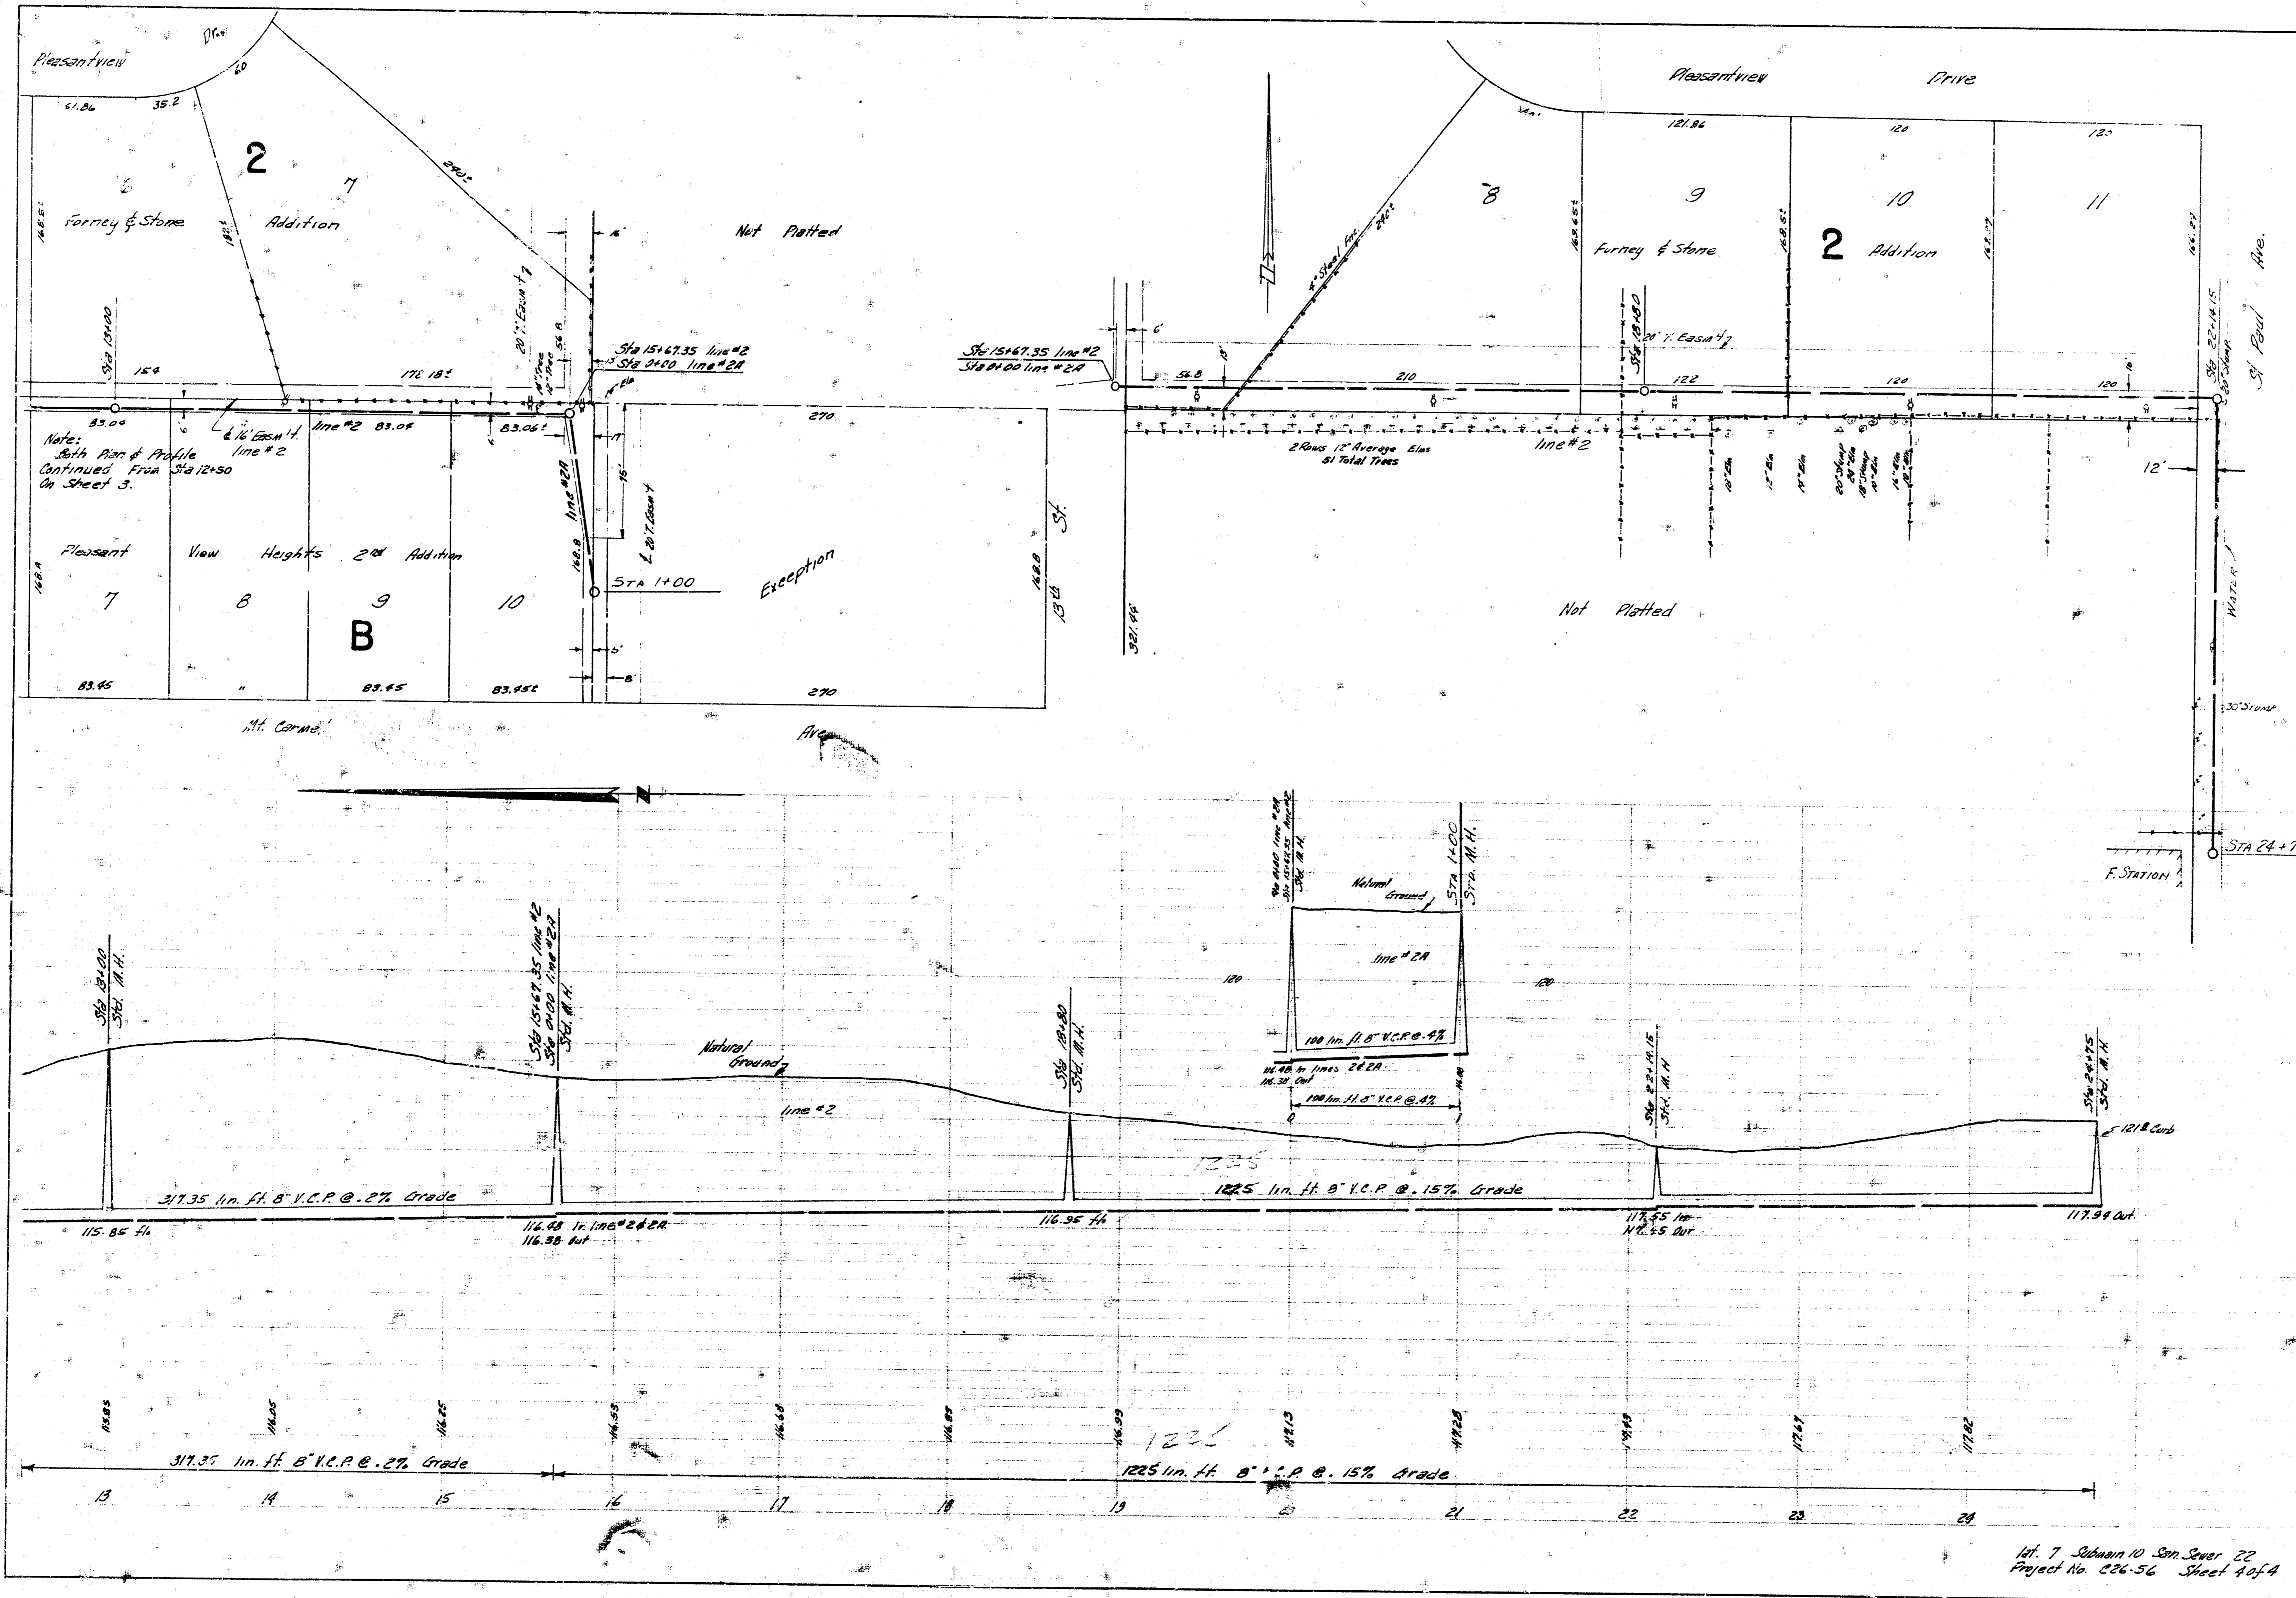

1st. 7 Schmitt 10 San Sewer 22
 Project No. 226-56 Sheet 4 of 4