

Survey by J. King Oct. 1957  
 Plans by J. King  
 Date


S.M. 129.32 Step Bench S.3. T.P. N.E. Cor. Sheridan & 14th

Plan Scale 1"=30'  
 Profile Scale 1"=40' Hor., 1"=4' Vert.

Notes:  
 Both Plan & Profile  
 Continued 1/2 Sta. line  
 on Sheet #2.

Lat. 8 Submain 10 San. Sewer 22  
 City of Wichita, Kansas  
 B.E. Smith City Engineer  
 Proj. No. C26-57 Date: Oct. 1956



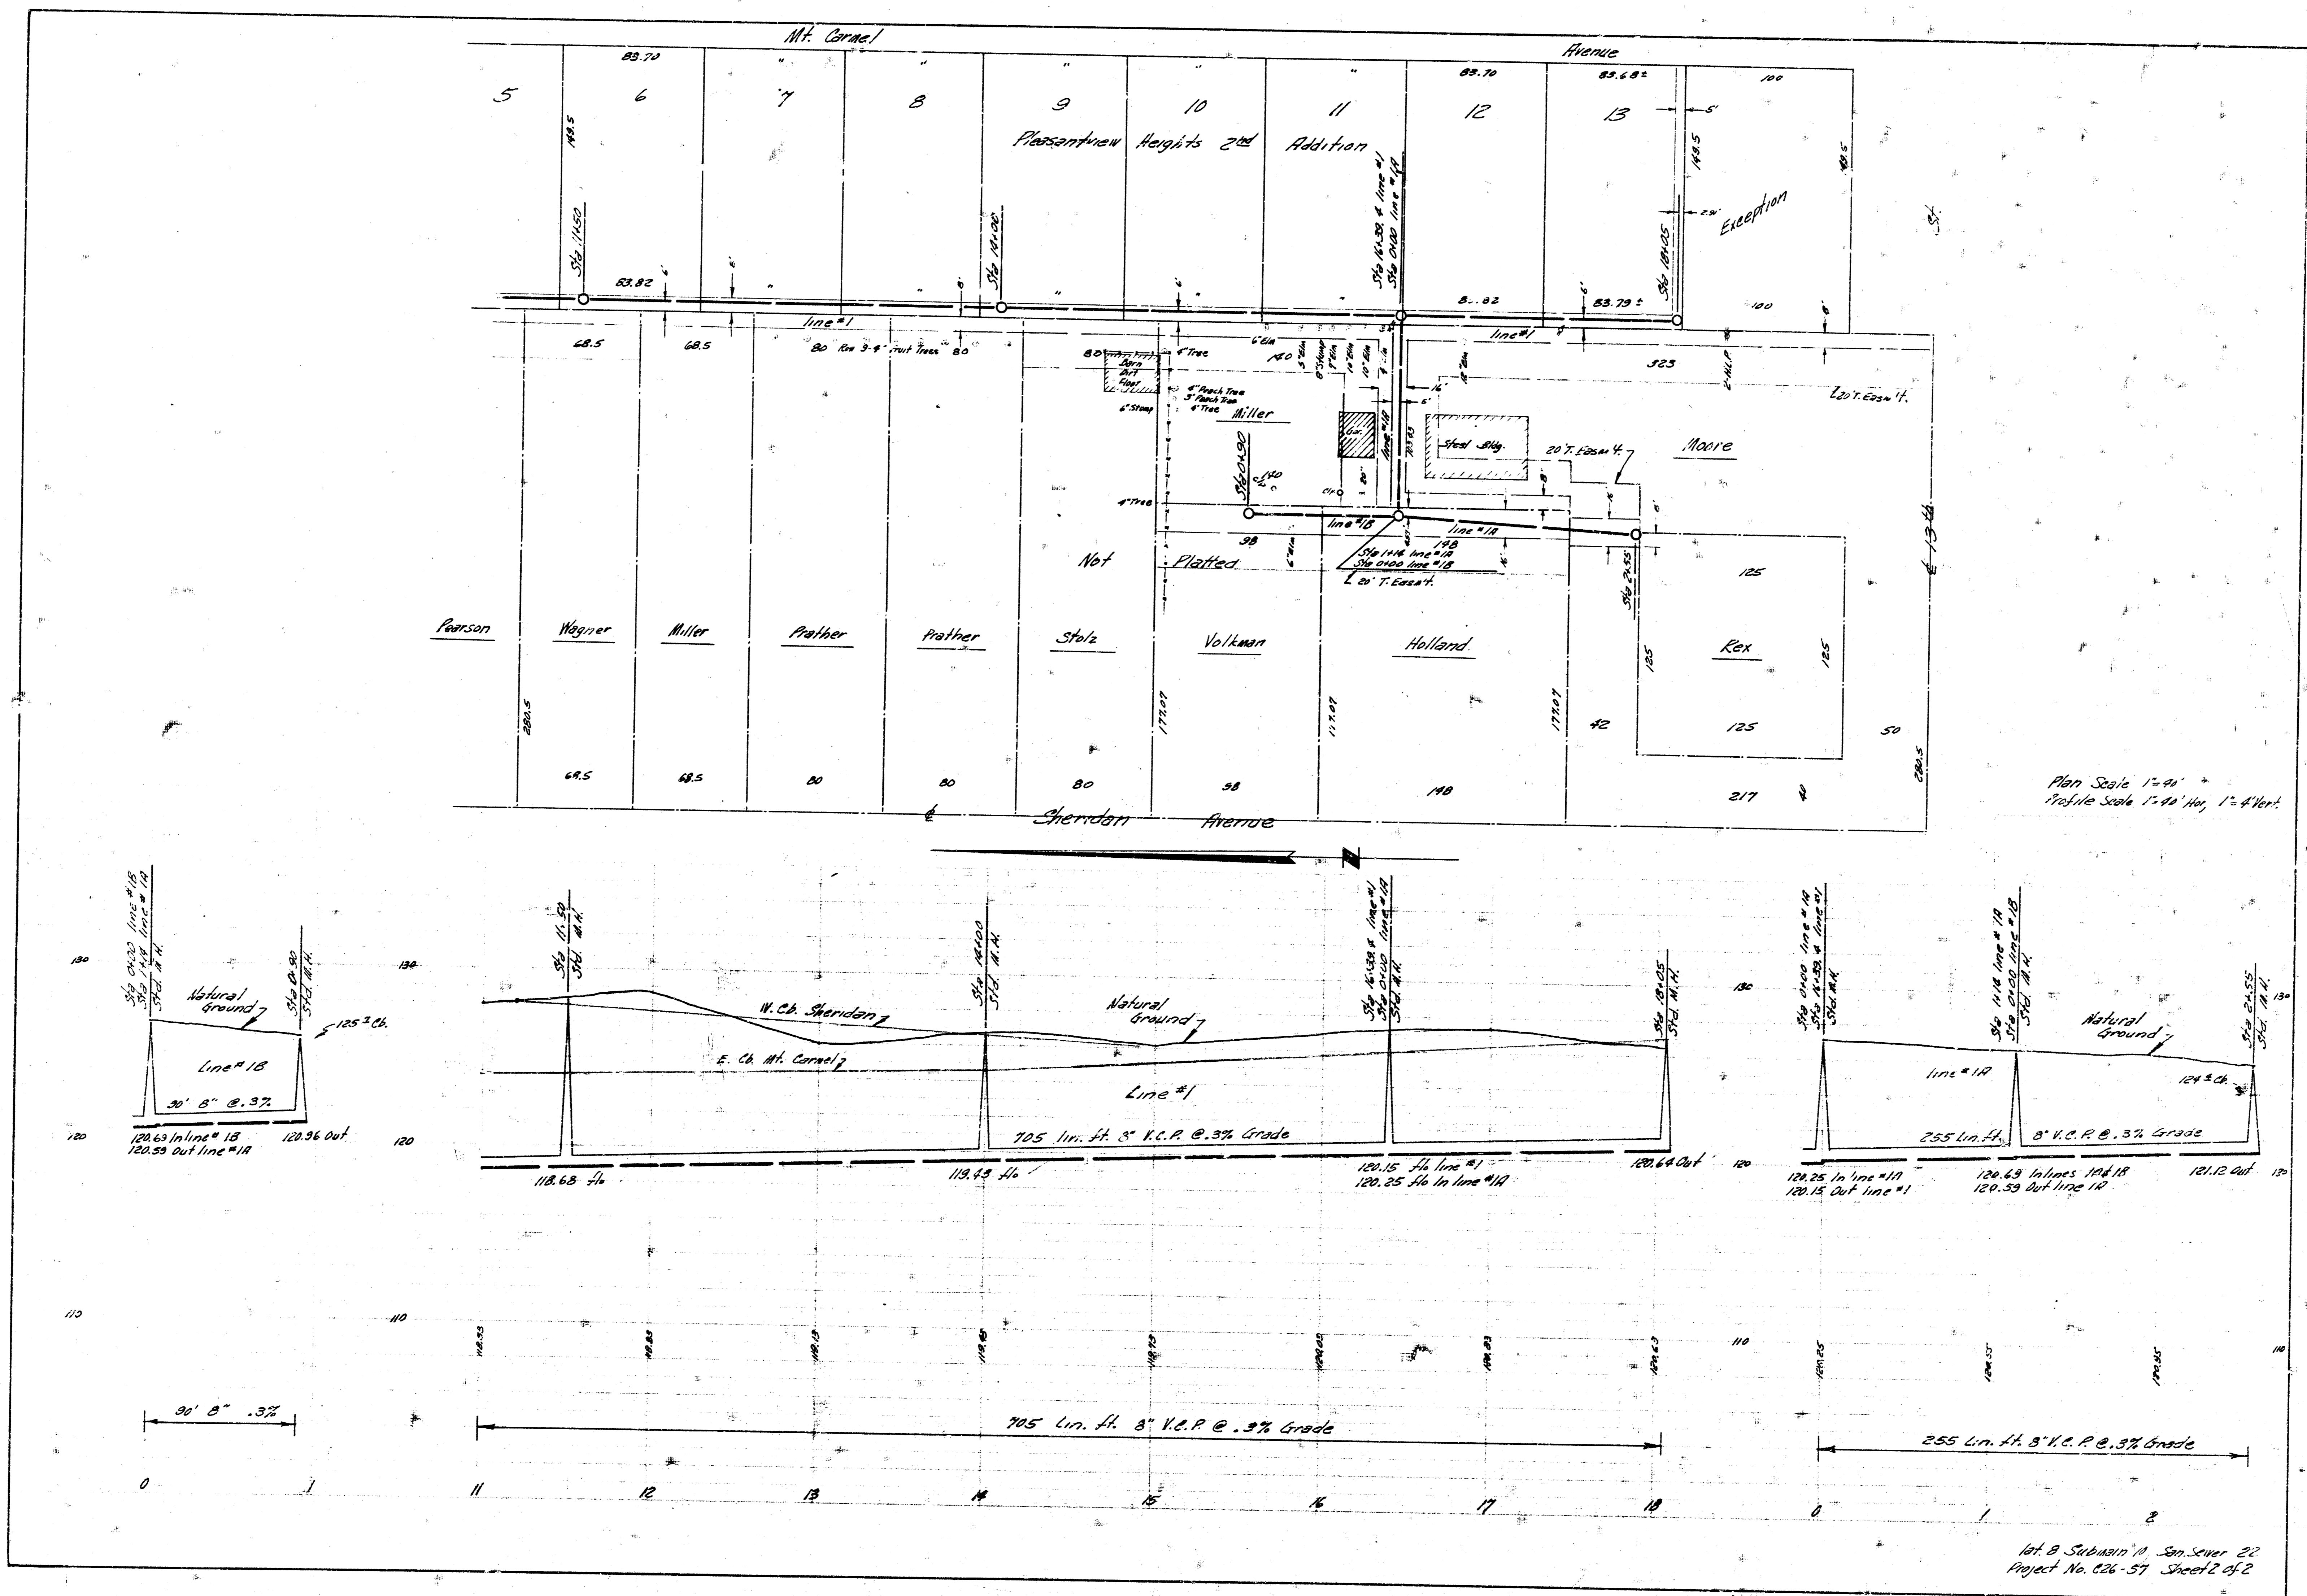

Plan Scale 1"=40'  
Profile Scale 1"=40' Vert. 1"=4' Hor.