



Book 14, 35  
 Survey by Hanson  
 Dwyer & Dwyer  
 1916

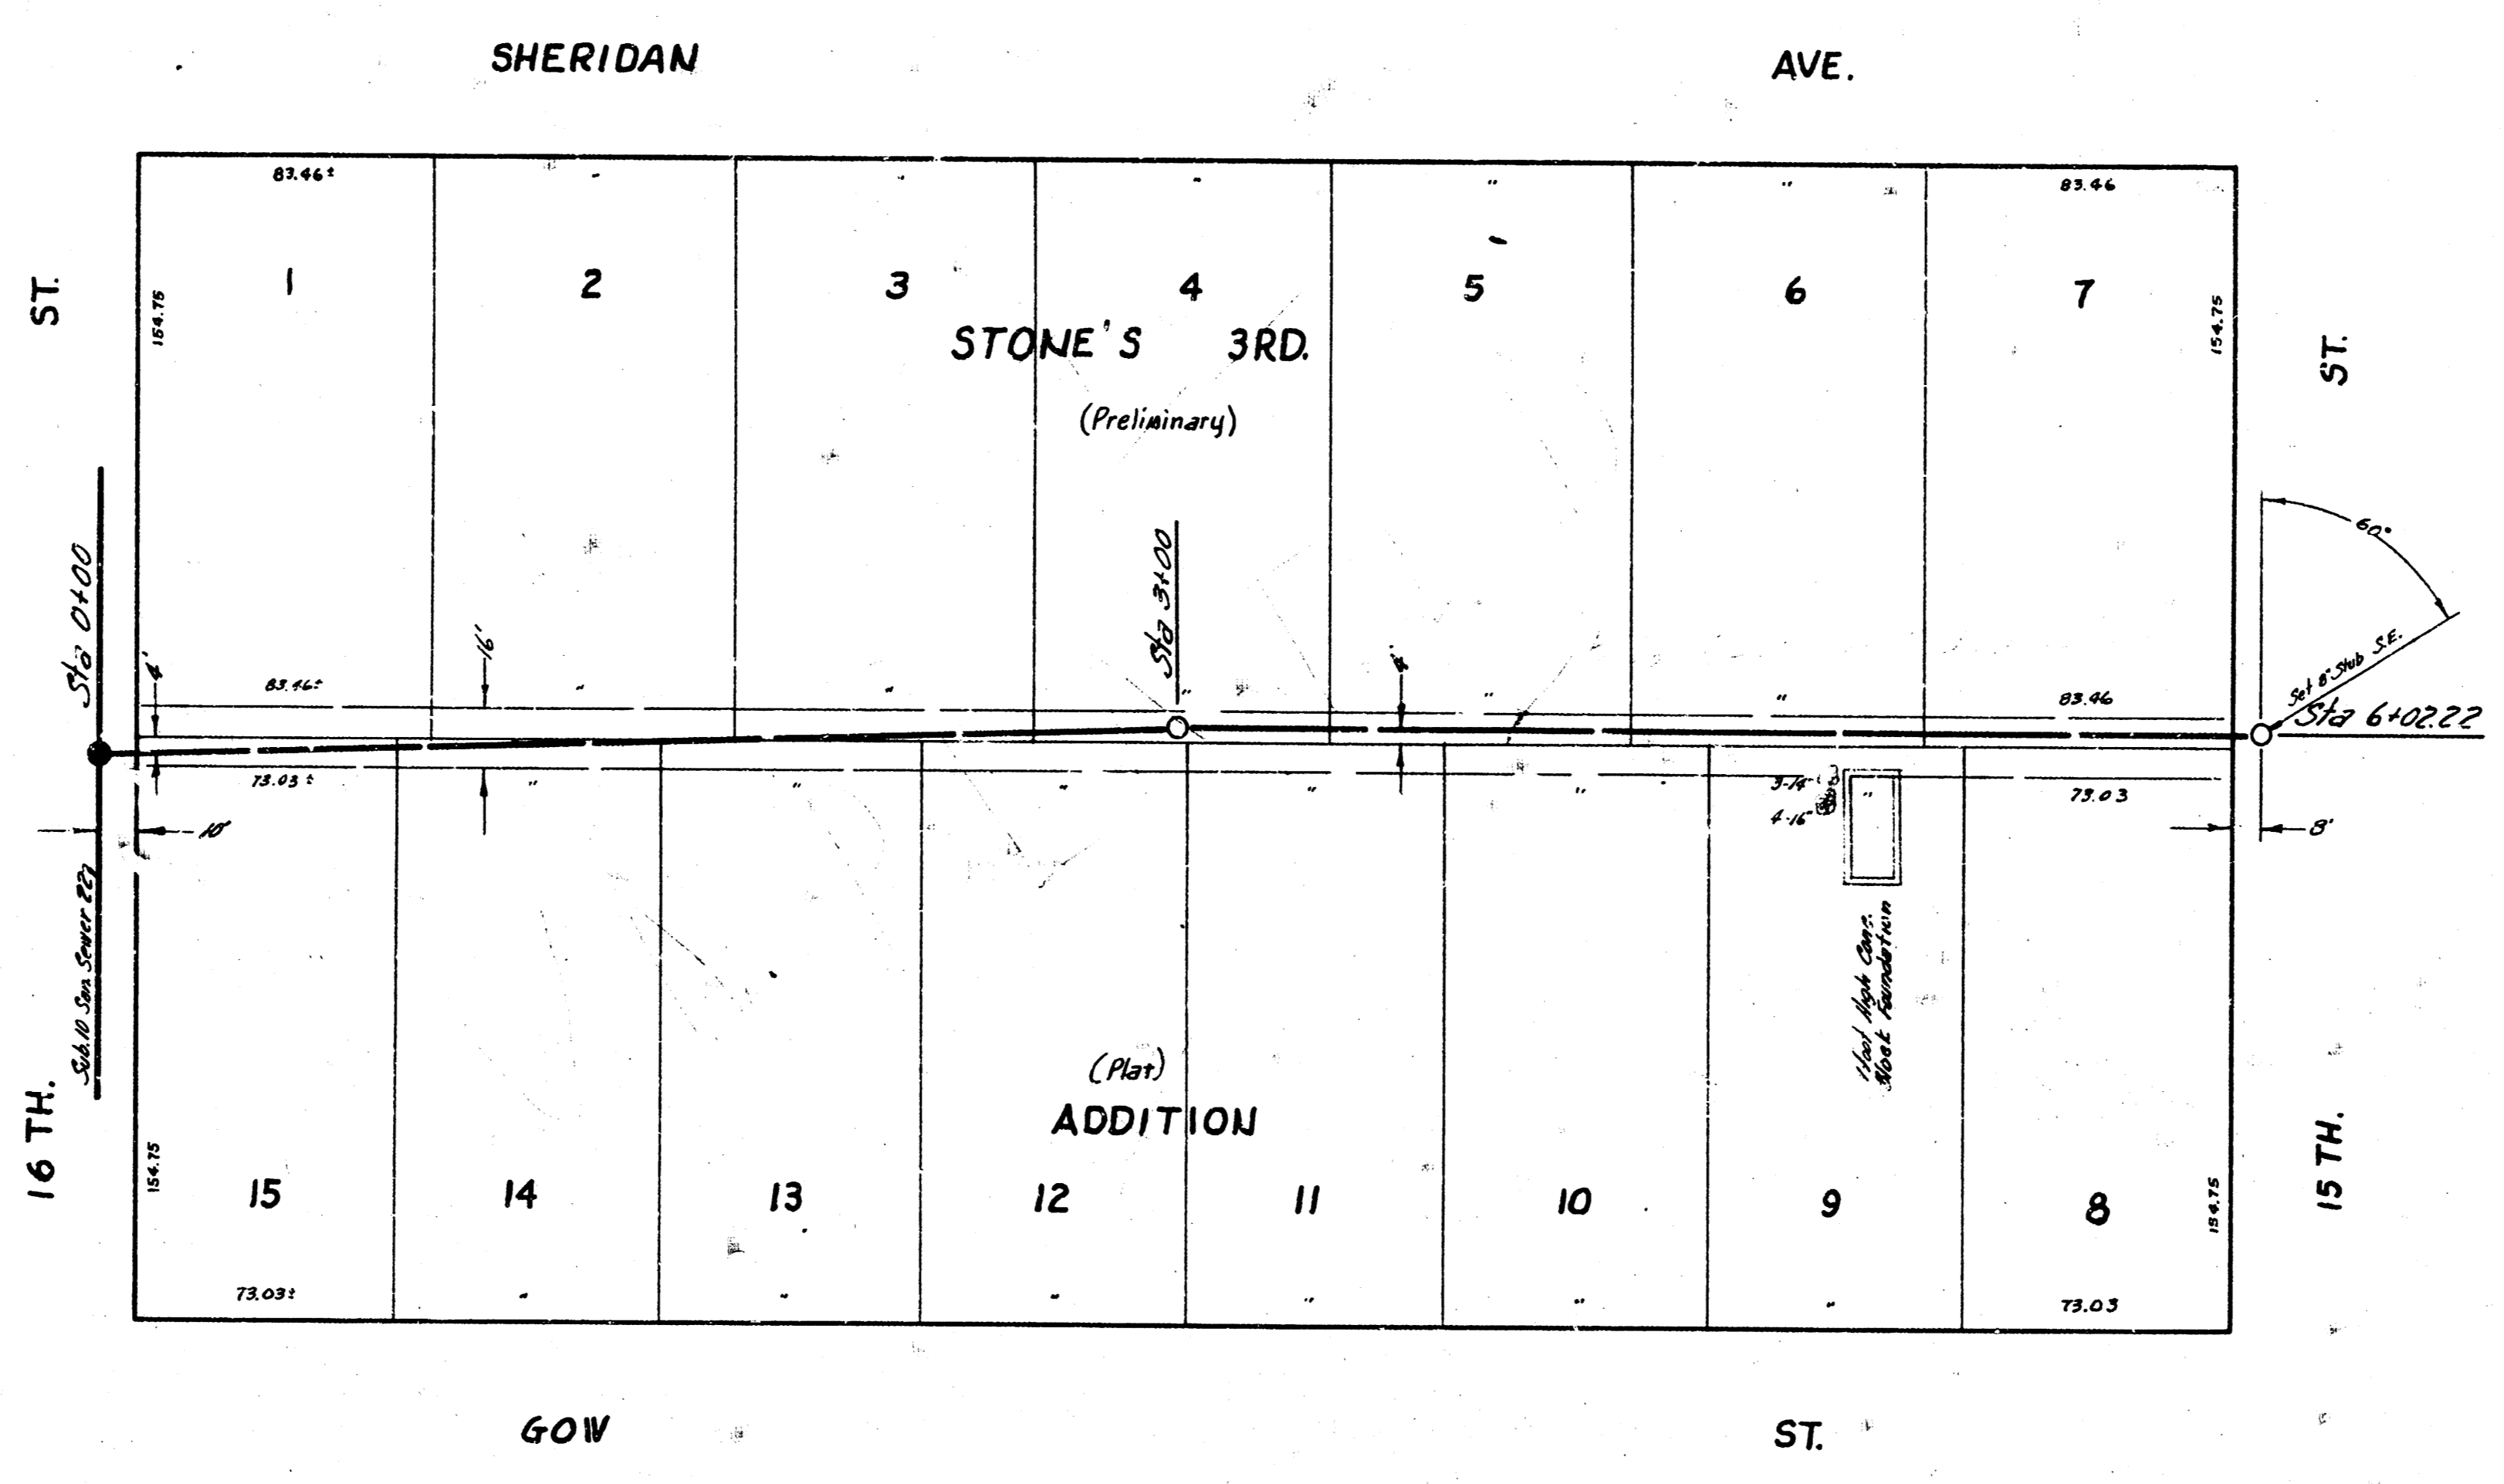

B.M. 129.06 SO. RIM A.H. STA 0+00  
 B.M. 125.15 STAN. SE. COR. SHERIDAN & 17TH. ST.

PLAN SCALE 1"=40'  
 PROFILE SCALE 1"=40' HOR, 1"=4' VERT.

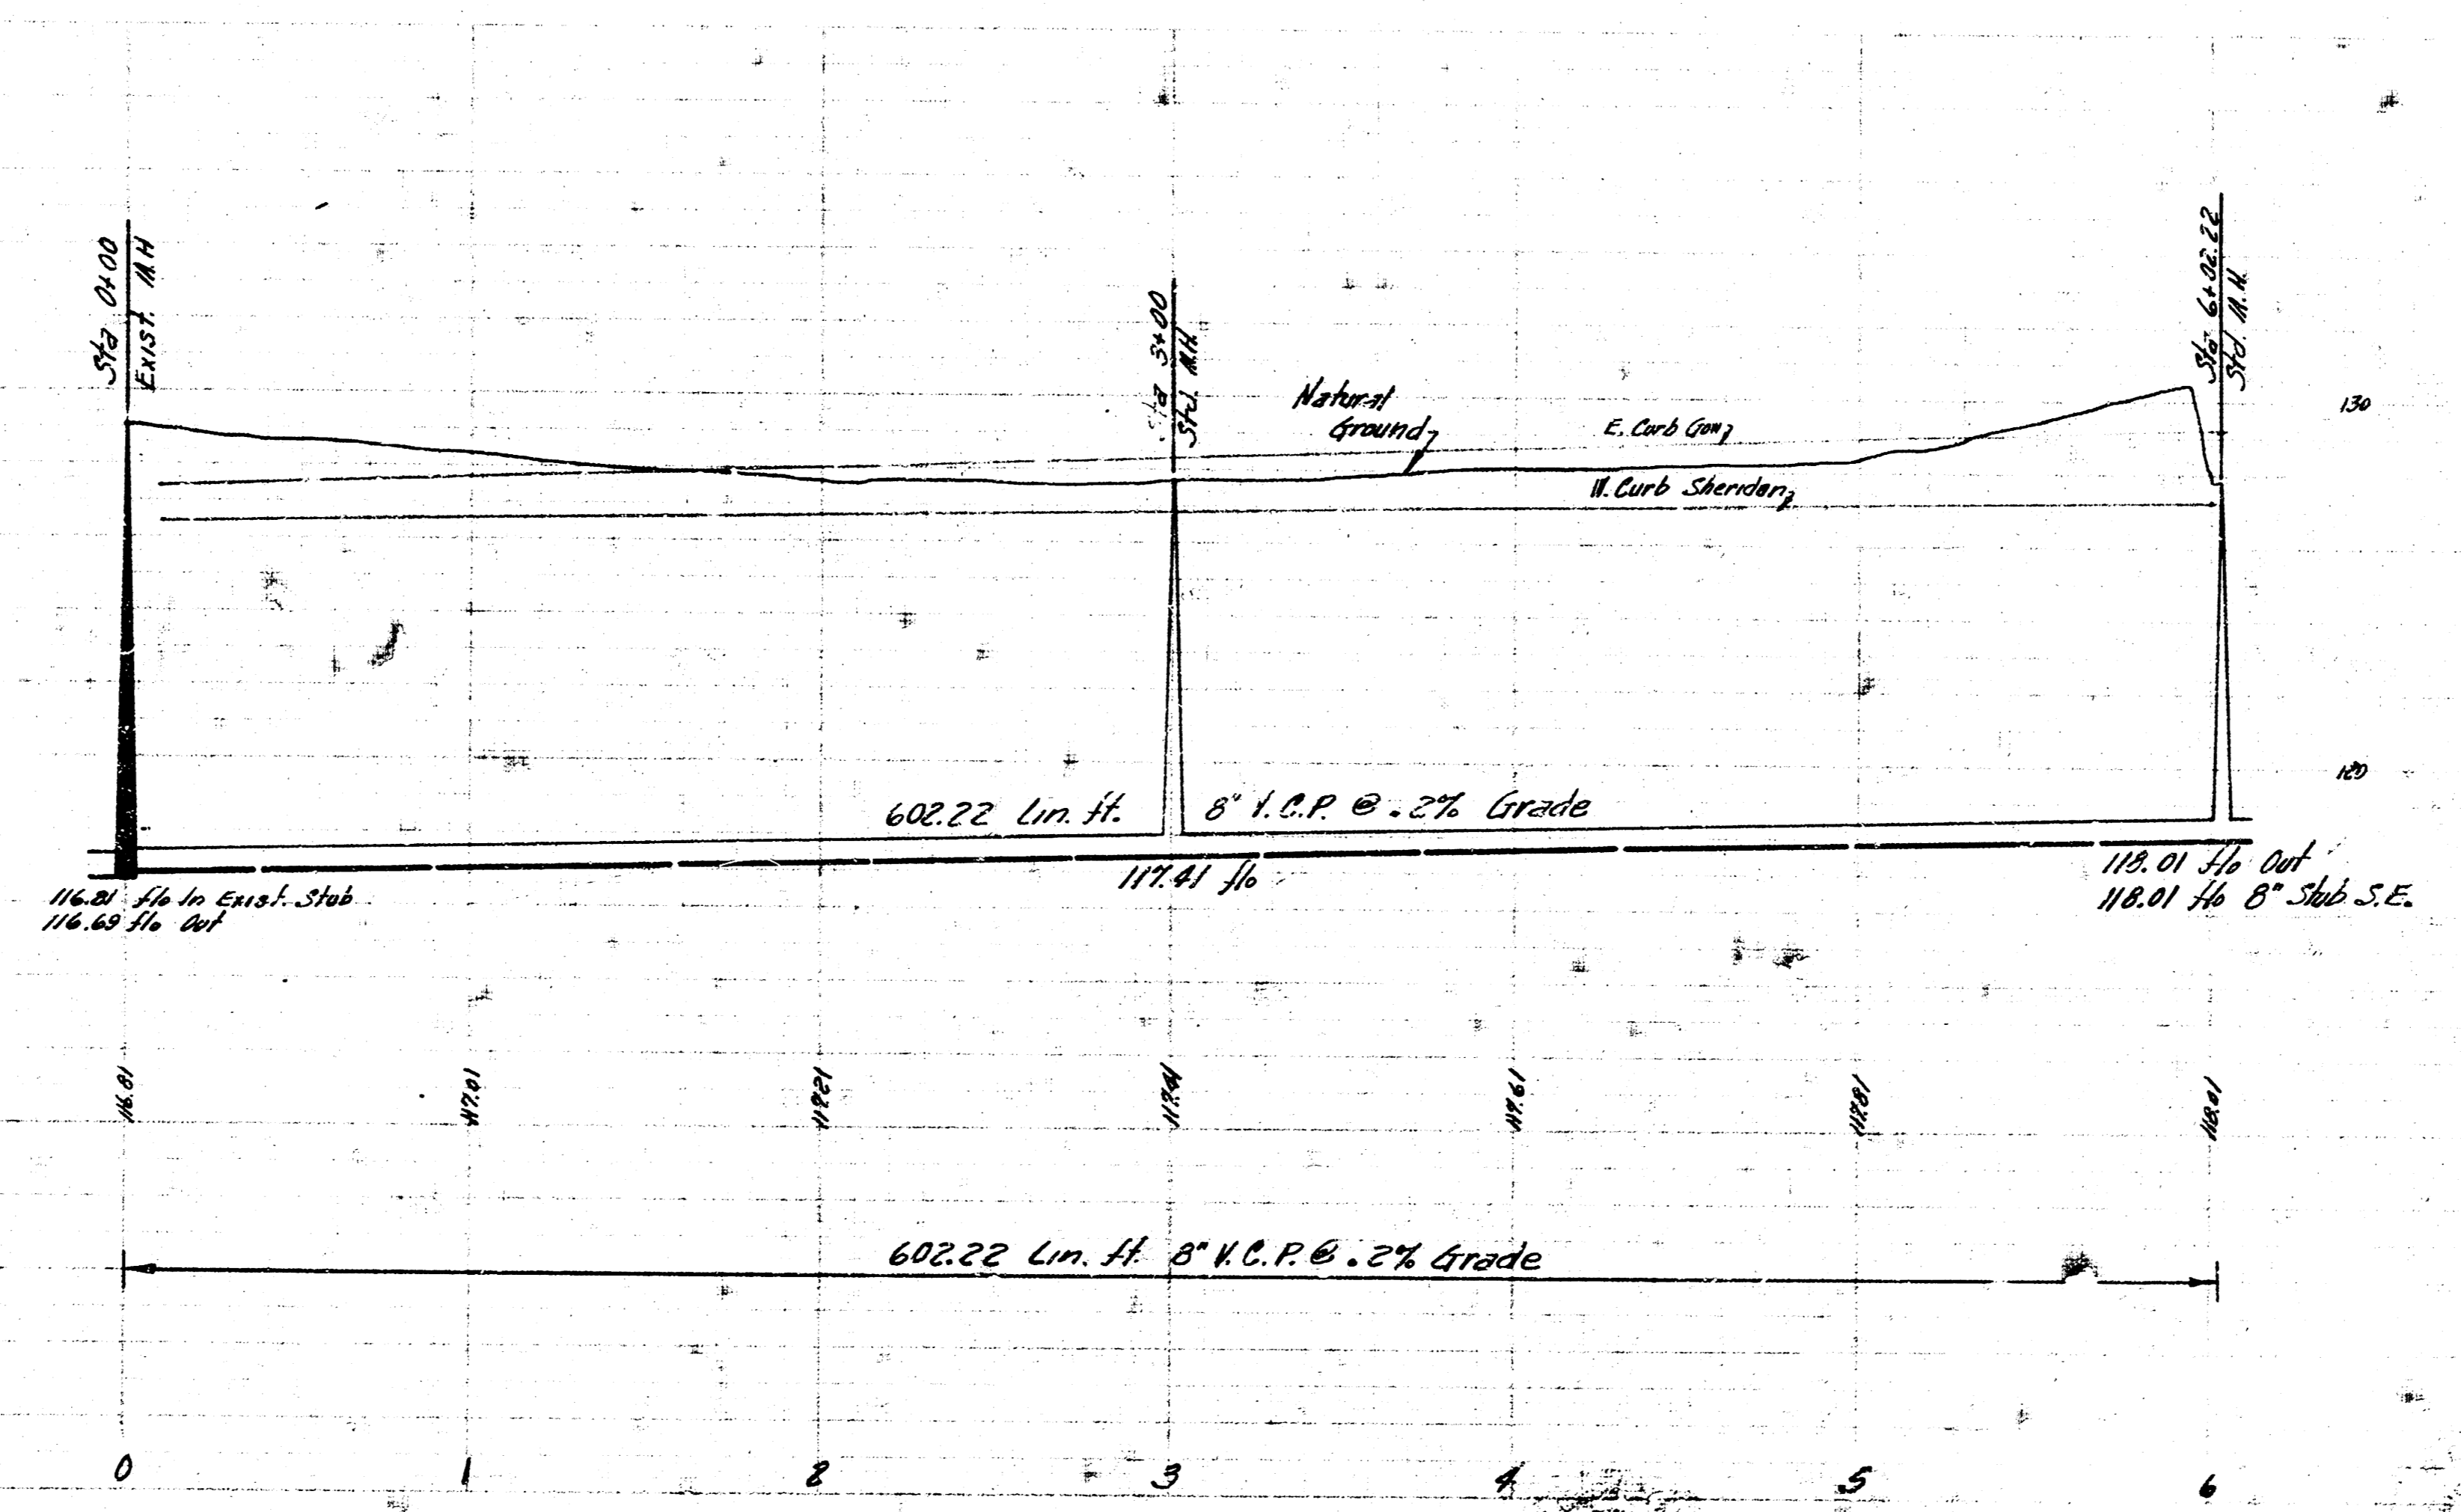

LAT. 9 SUB. 10 SAN. SEWER 22  
 CITY OF WICHITA, KANSAS  
 B.E. SMITH CITY ENGINEER  
 PROJ. NO. C26-58 DATE - Nov. 1952

e 5 1