



Checked By: \_\_\_\_\_  
 Drawn By: \_\_\_\_\_  
 Date: \_\_\_\_\_

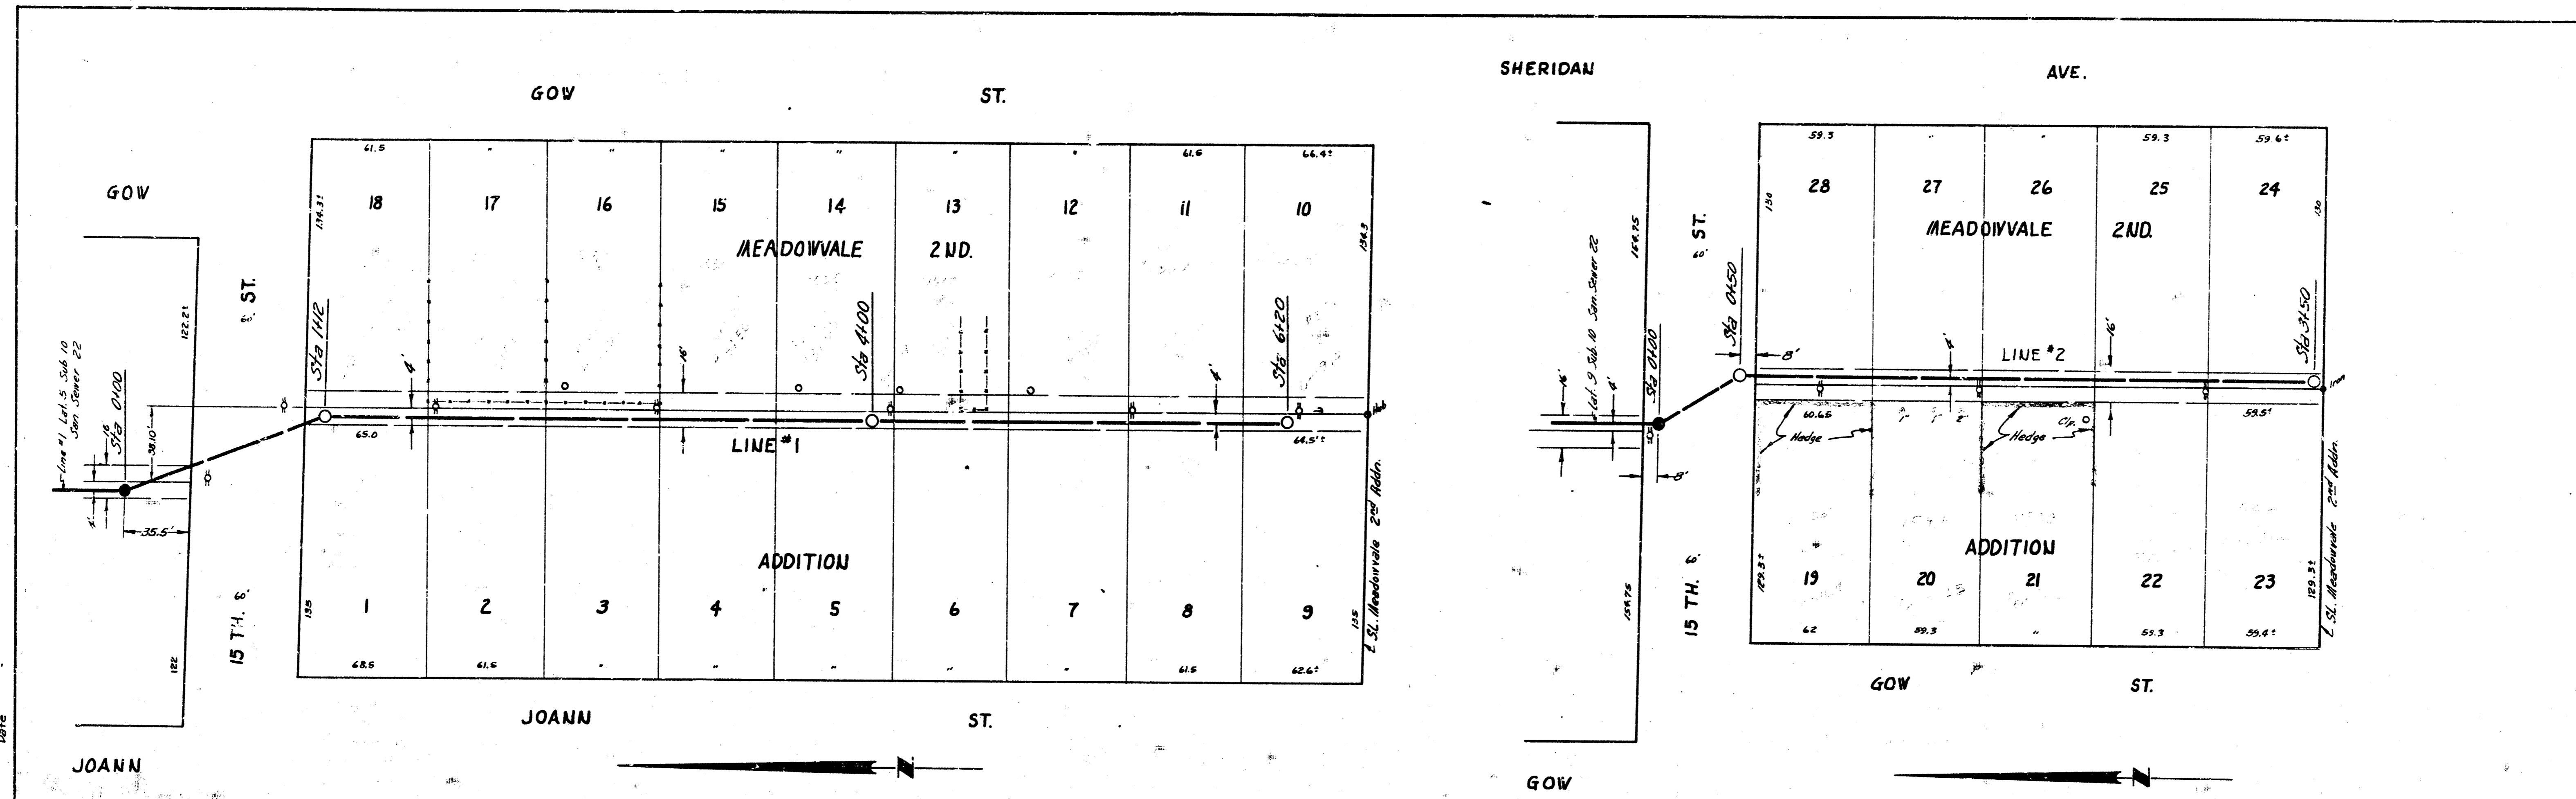

B.M. 128.72 50 RIM M.H. STA 0+00 LINE #1  
 B.M. 125.15 STAN. SE COR. SHERIDAN # 17 TH.

PLAN SCALE 1" = 40'  
 PROFILE SCALE 1" = 40' HOR, 1" = 4' VERT.

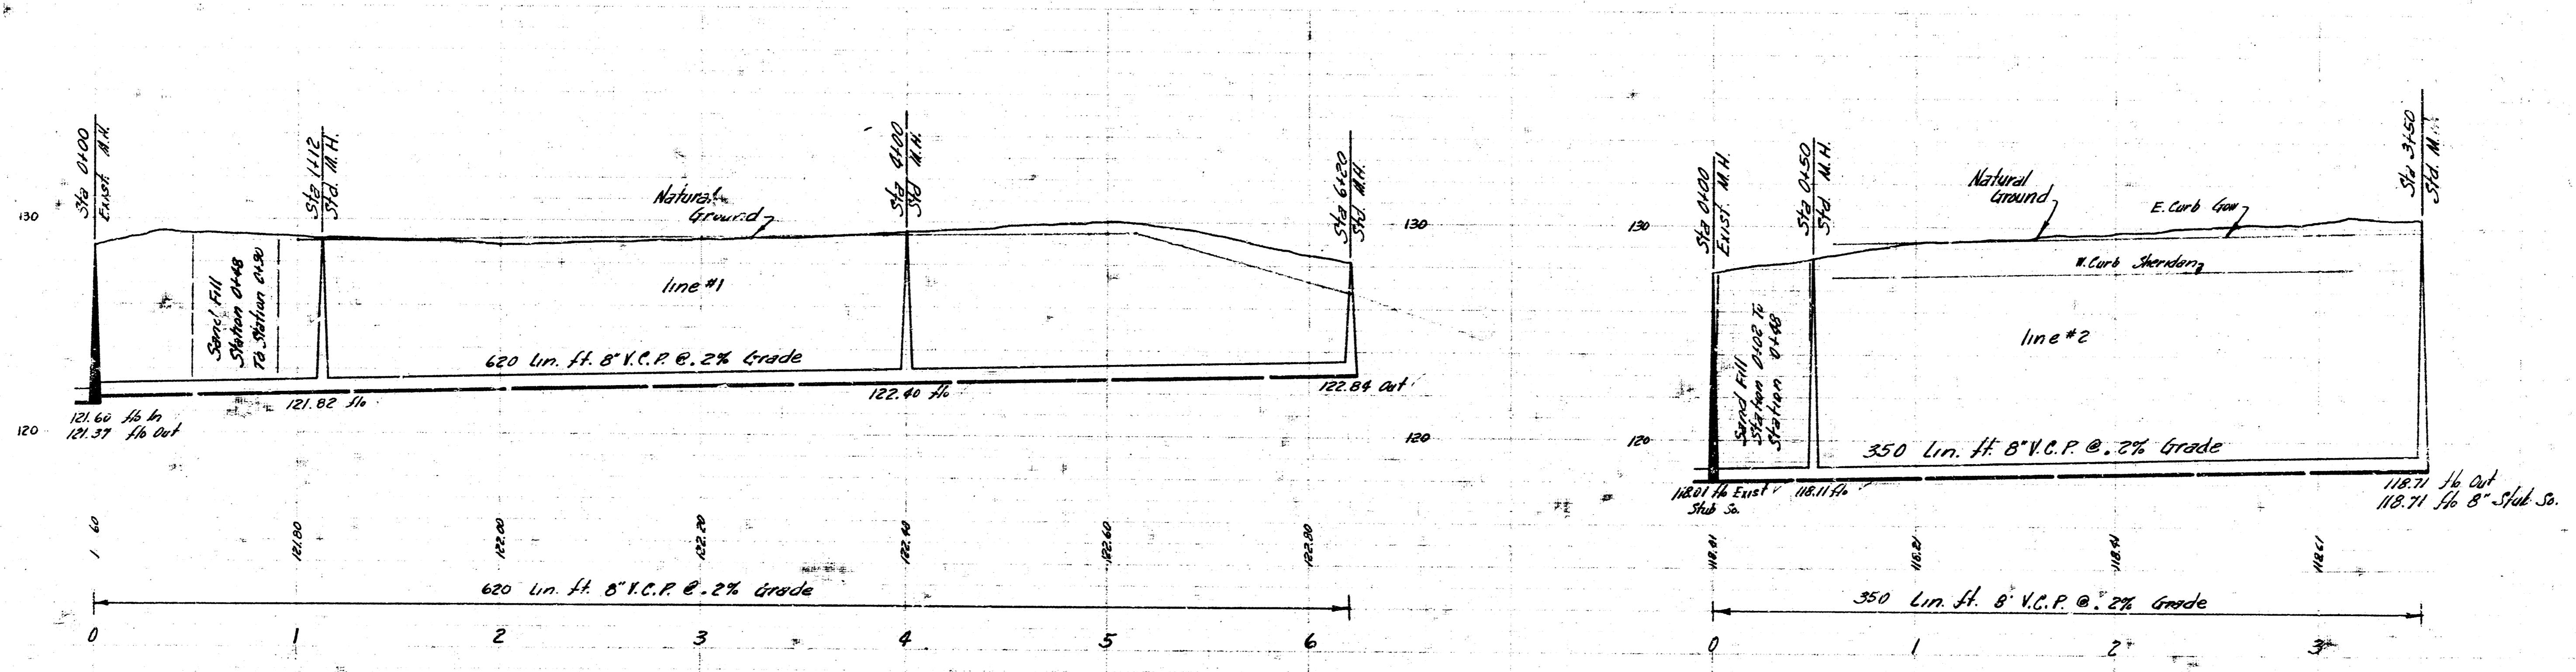

LAT. 11 SUB. 10 SAN. SEWER 22  
 CITY OF WICHITA, KANSAS  
 B.E. SMITH CITY ENGINEER  
 PROJ. NO. C26-89 DATE - Nov. 1954