


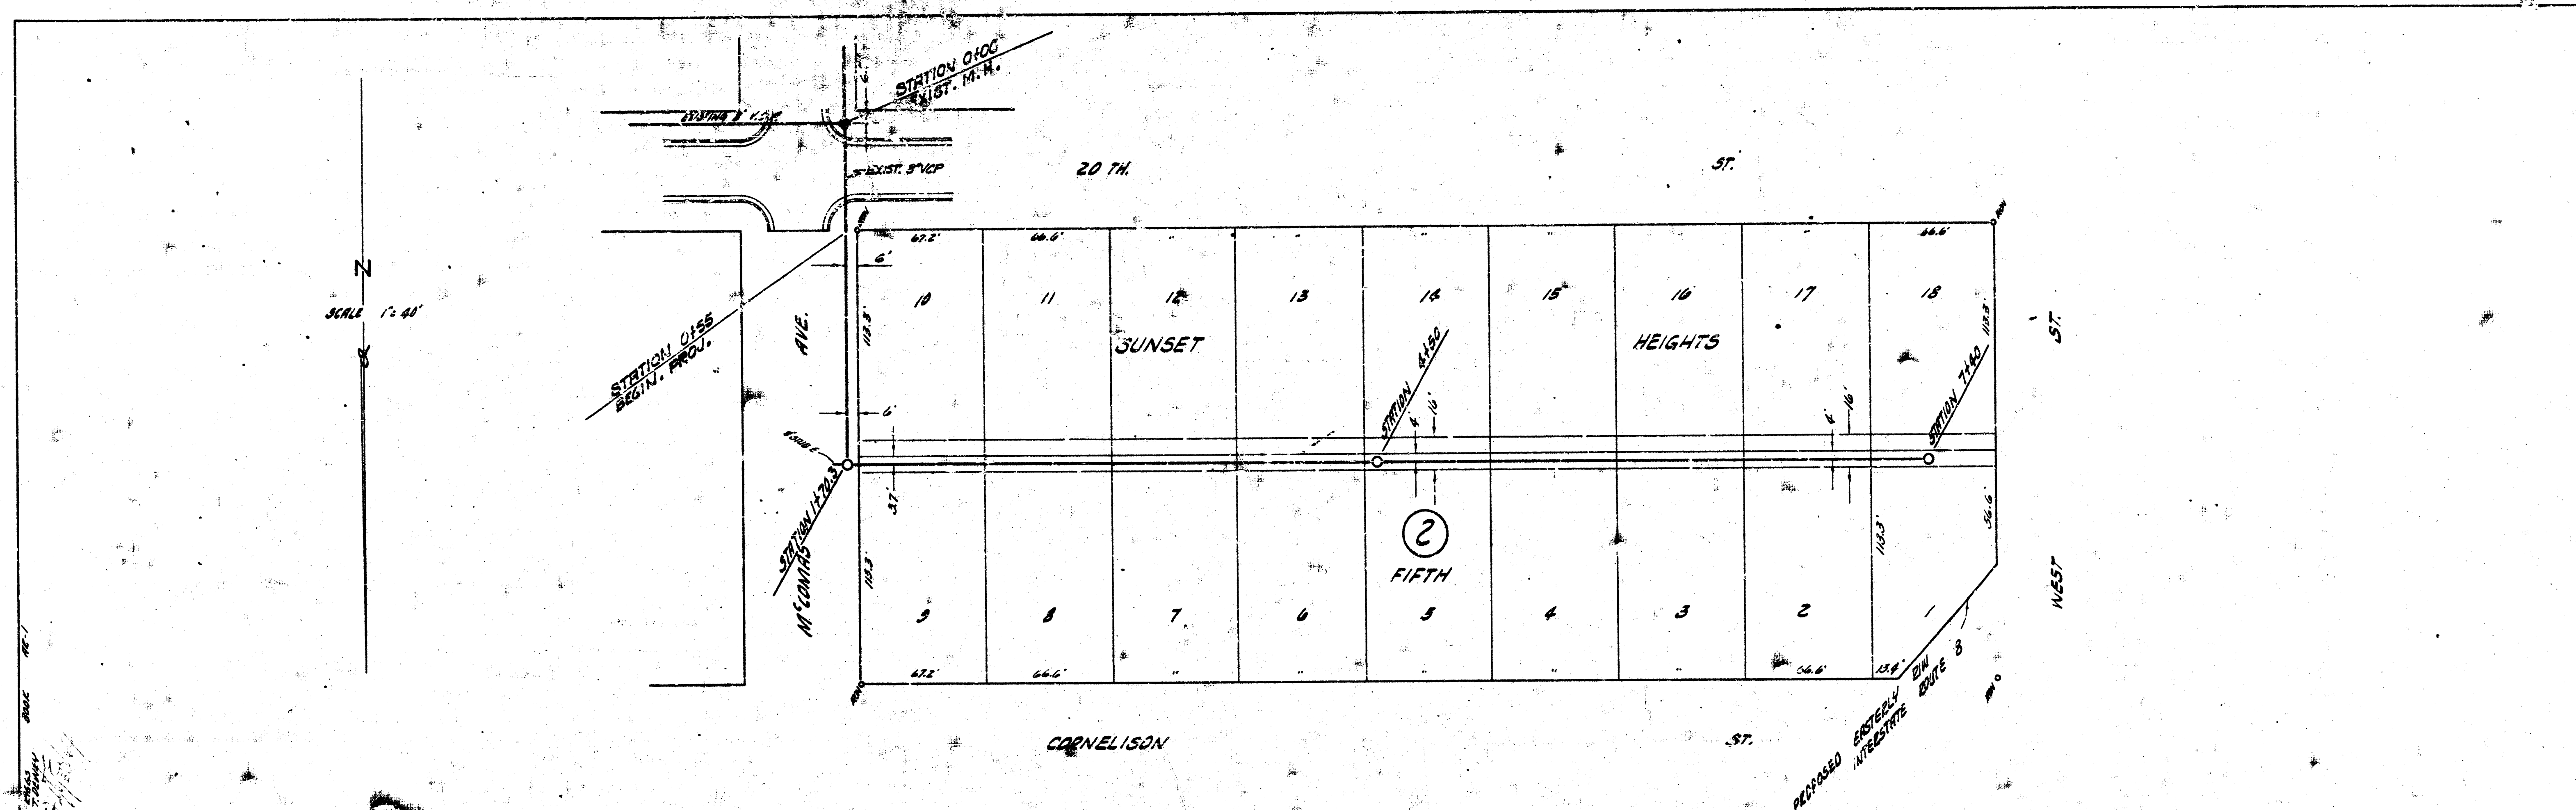

B.M. 131.40 US ENG. STD. B.M. 140 COR. 21ST & WEST ST.
 B.M. 136.03 NW COR. CONC. PI. 10 BE. 22ND ST. & M'CONNIS

PLAN SCALE 1" = 40'
 PROFILE SCALE 1" = 40' HORIZ. 1" = 4' VERTICAL.

