




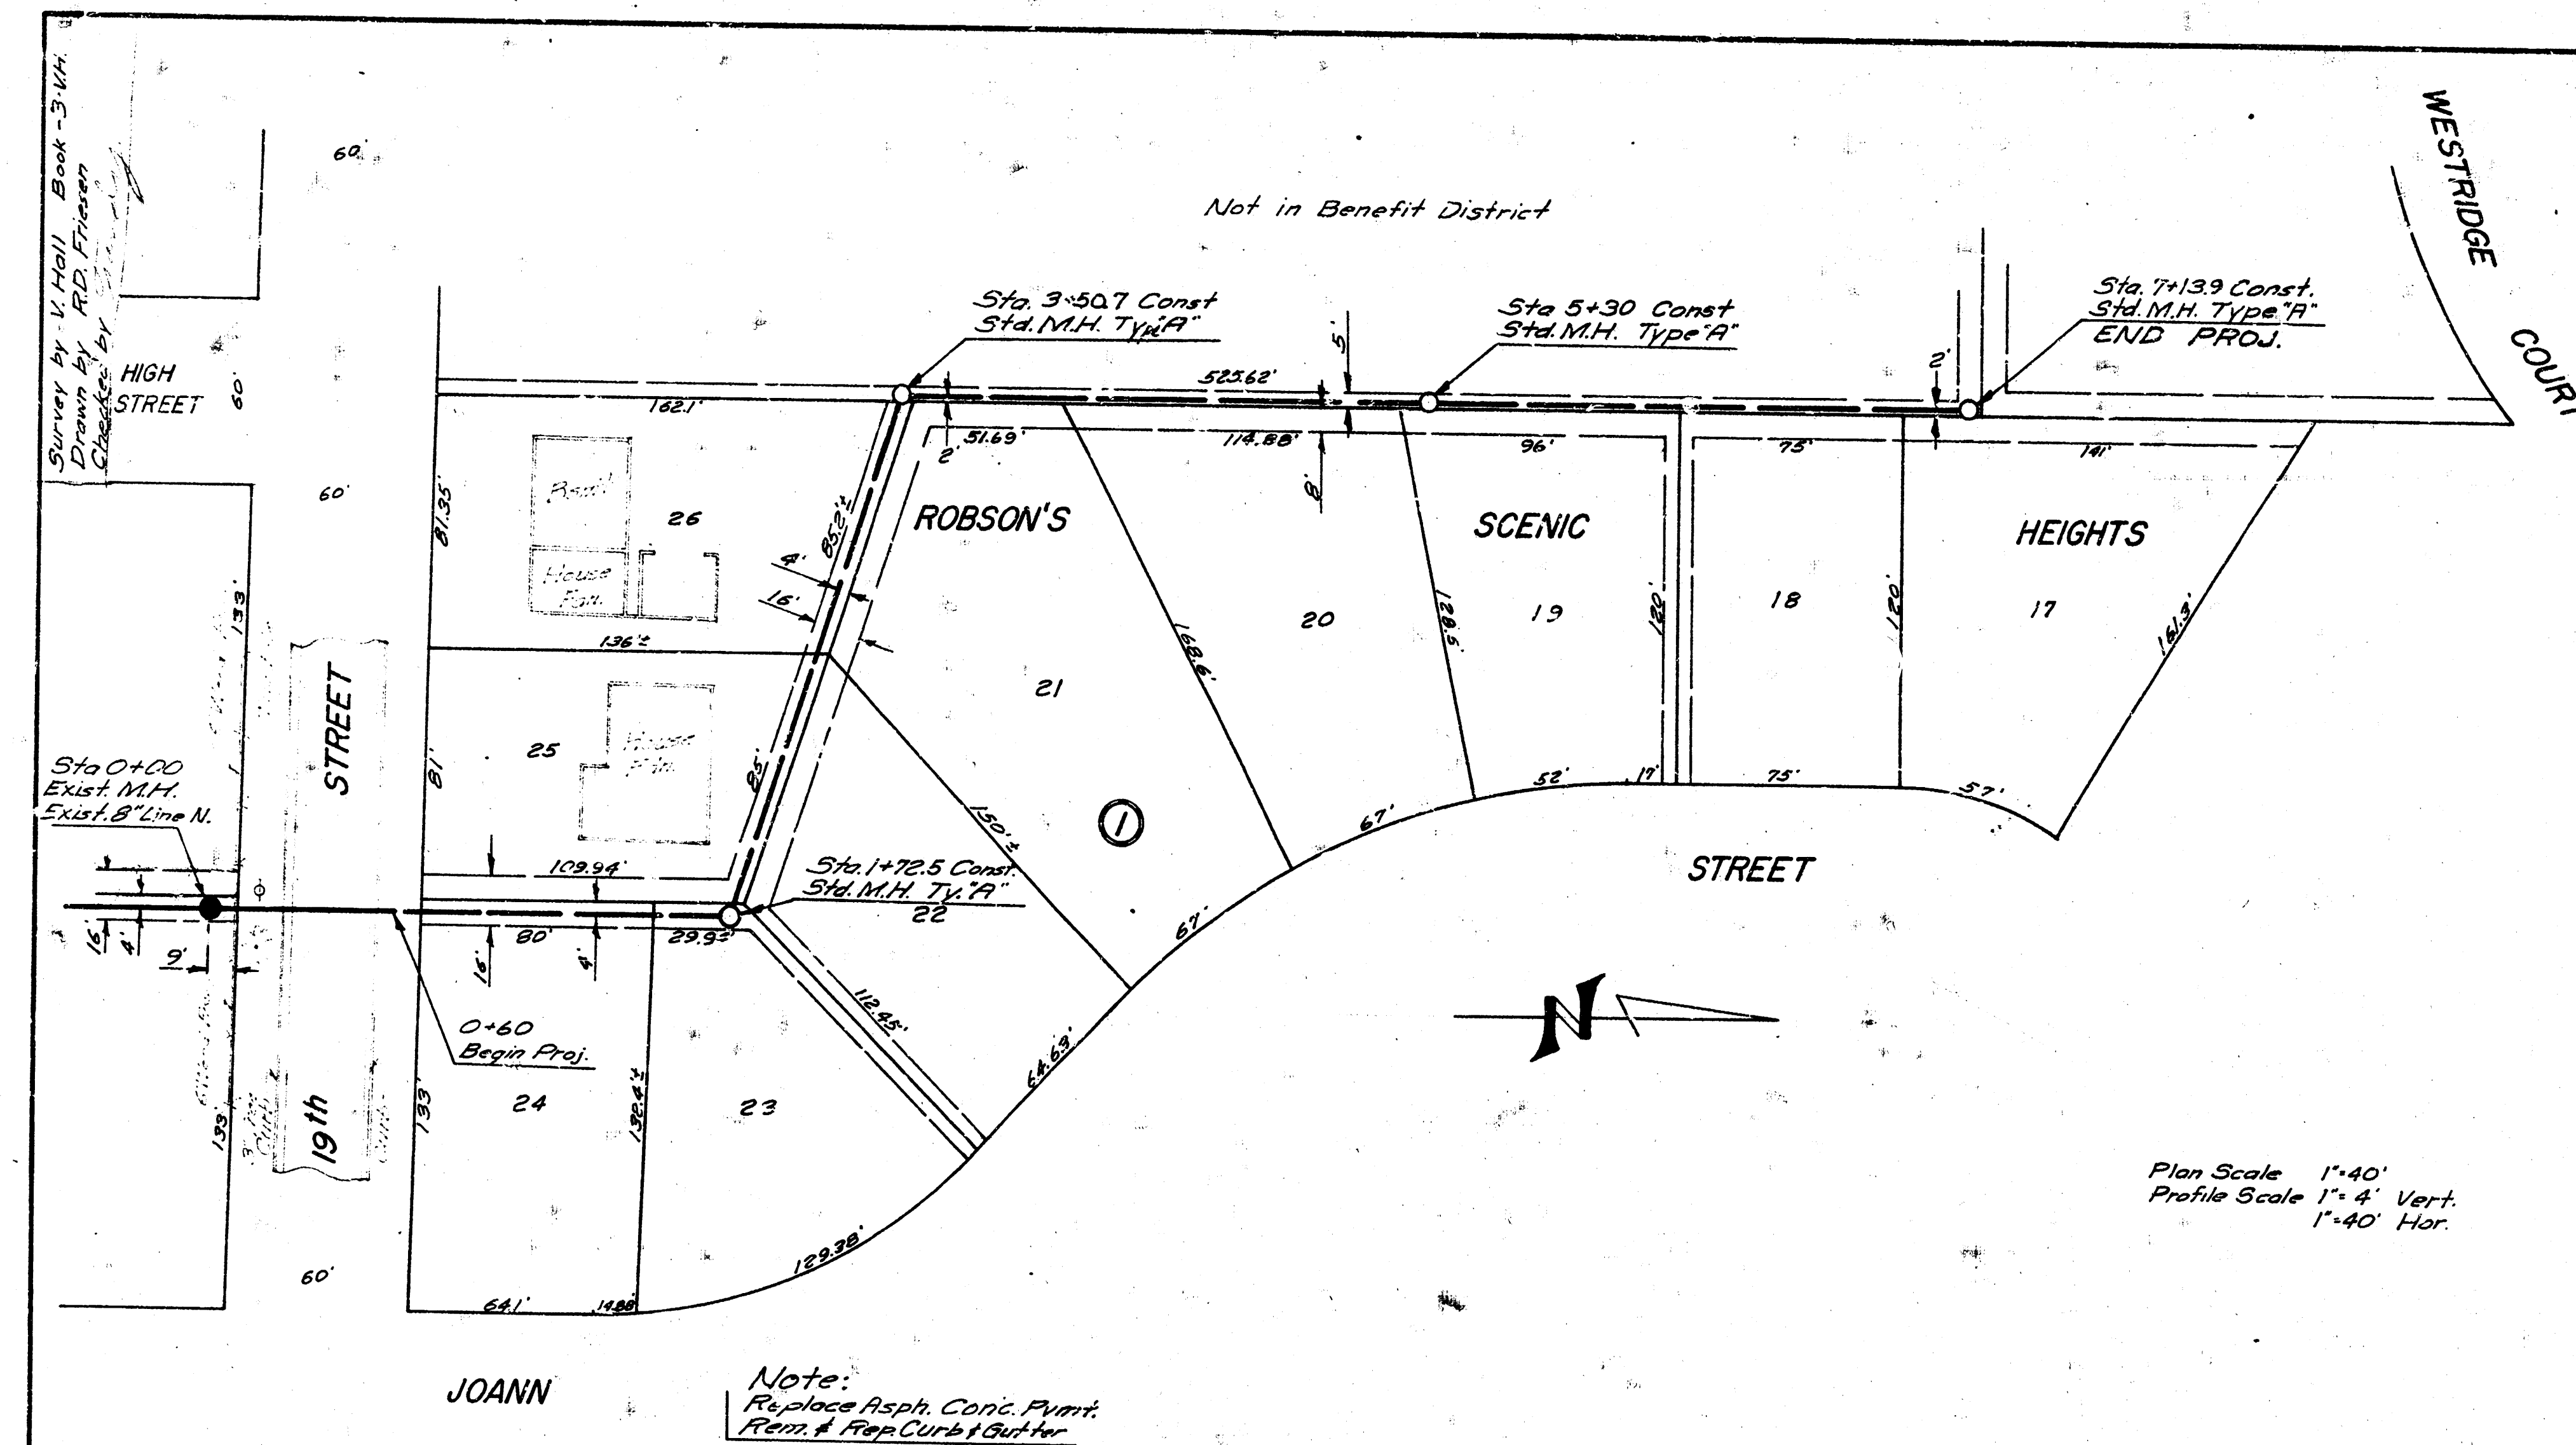


Note:
Replace Asph. Conc. Pavmt.
Rem. & Rep. Curb & Gutter

B.M. 133.85 74" in Muller, Fire Hydr.
S.E. Cor. 19th & Westridge

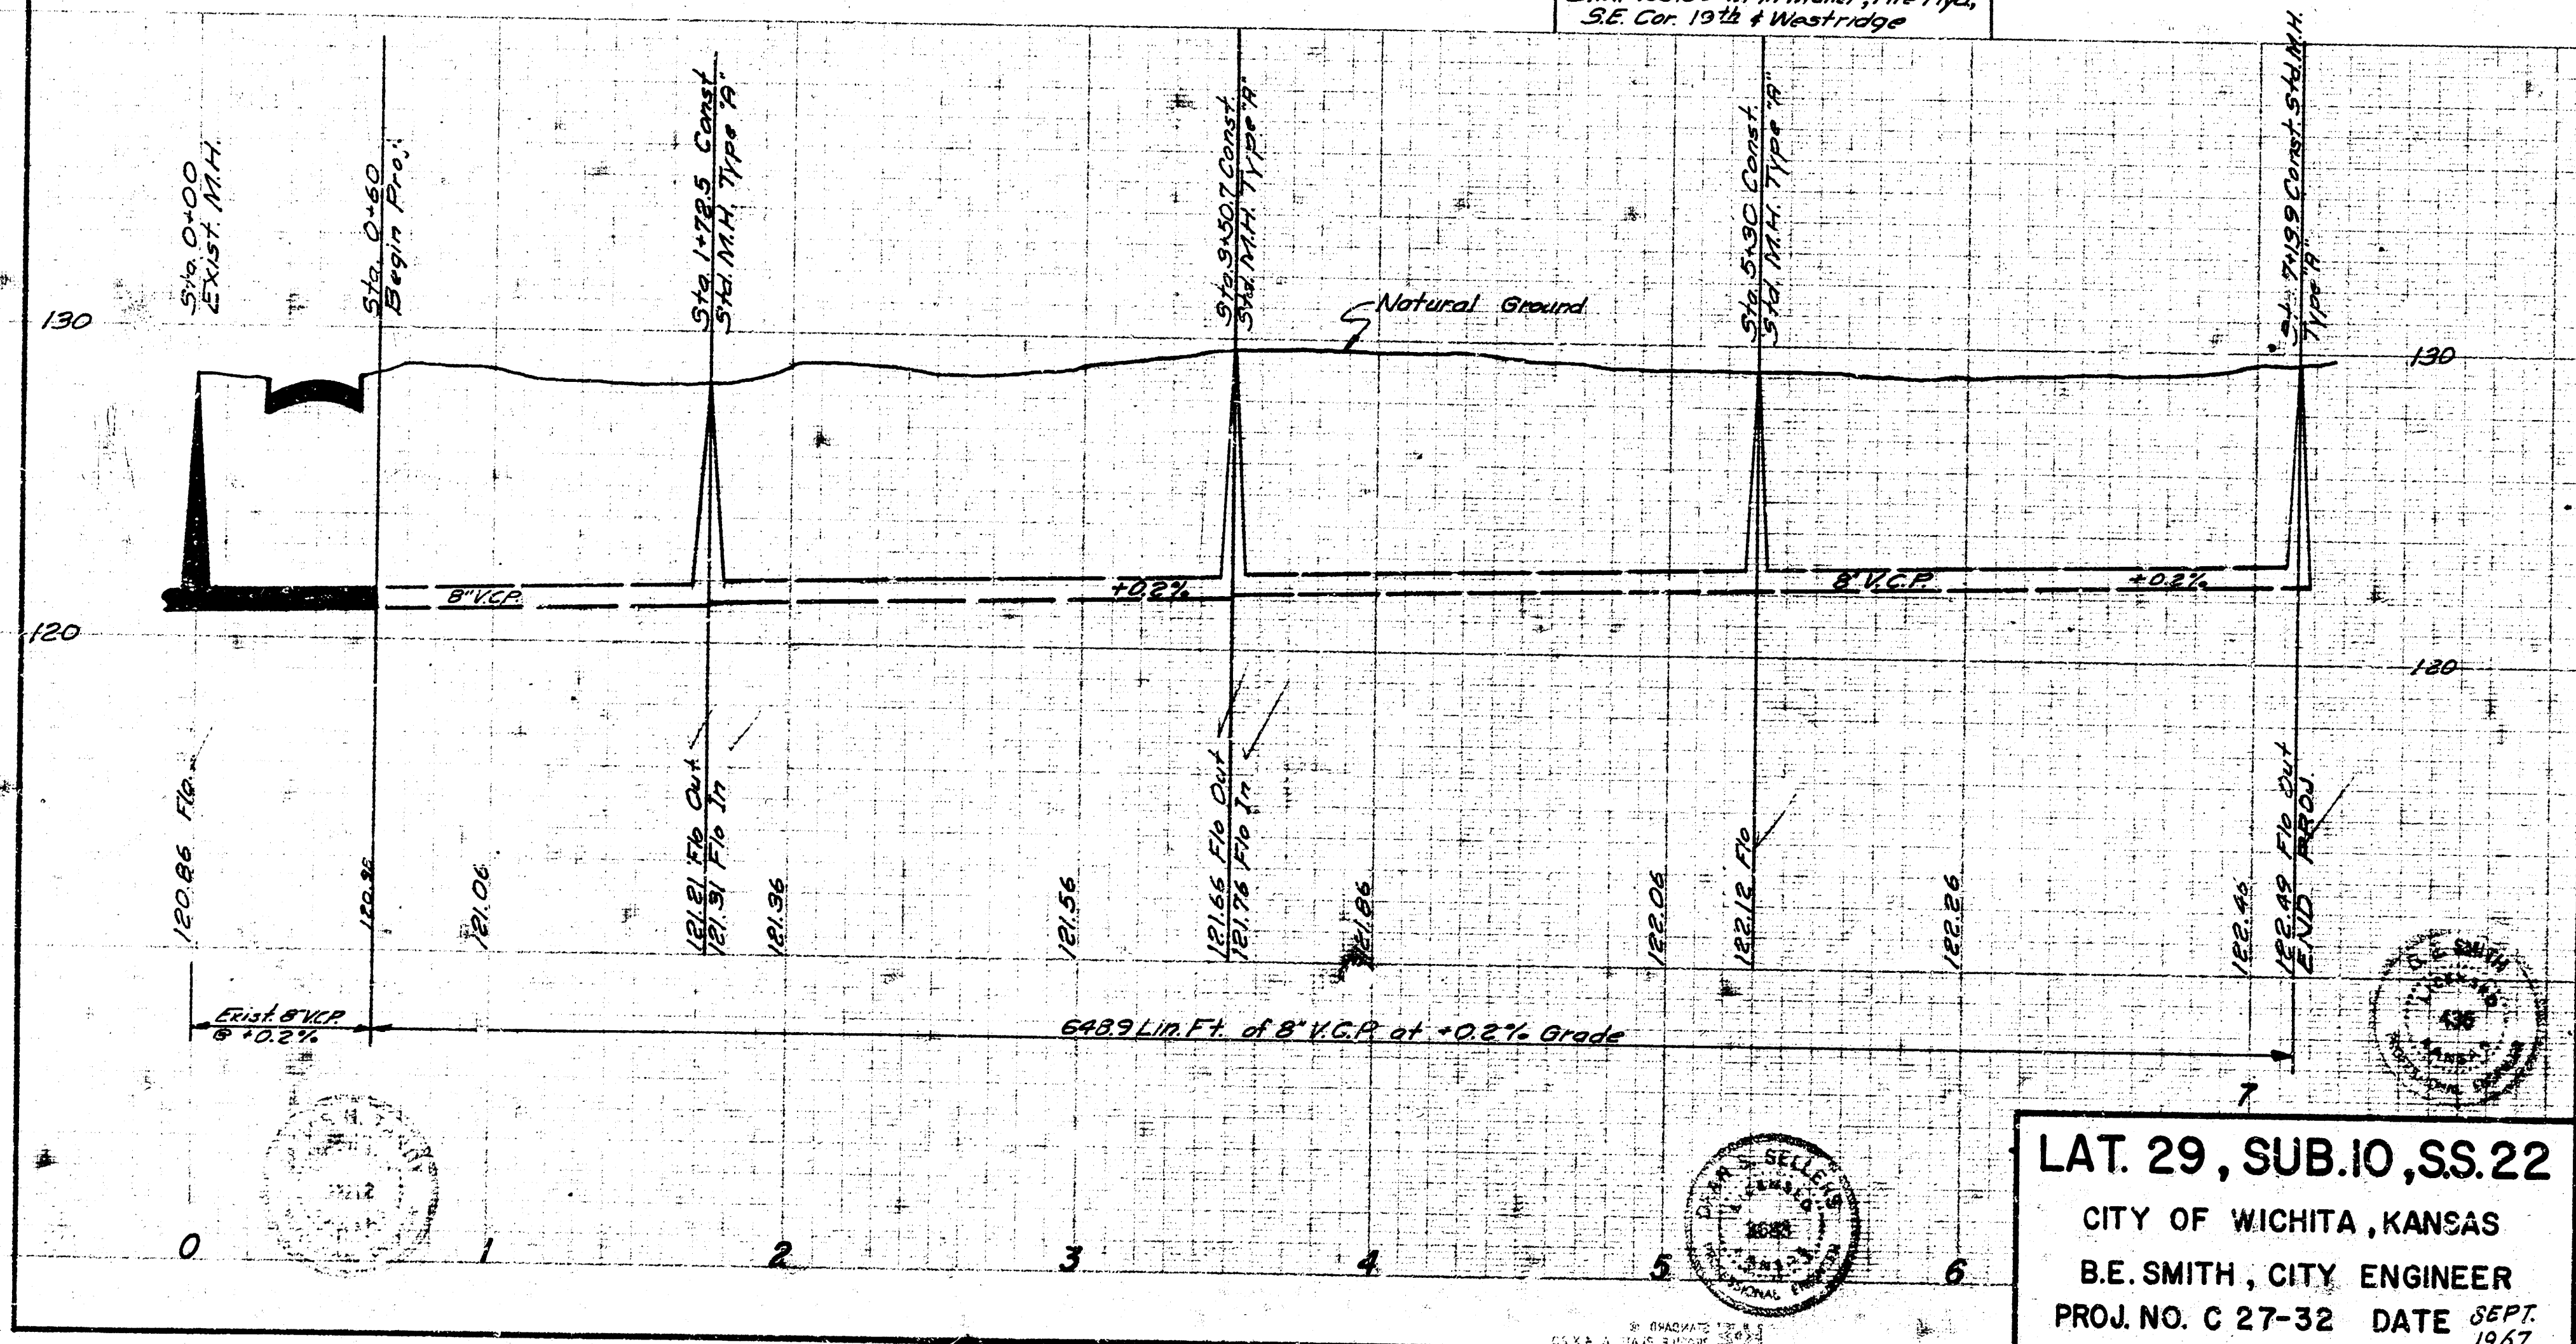

LAT. 29, SUB. 10, SS. 22
CITY OF WICHITA, KANSAS
B.E. SMITH, CITY ENGINEER
PROJ. NO. C 27-32 DATE SEPT 1967

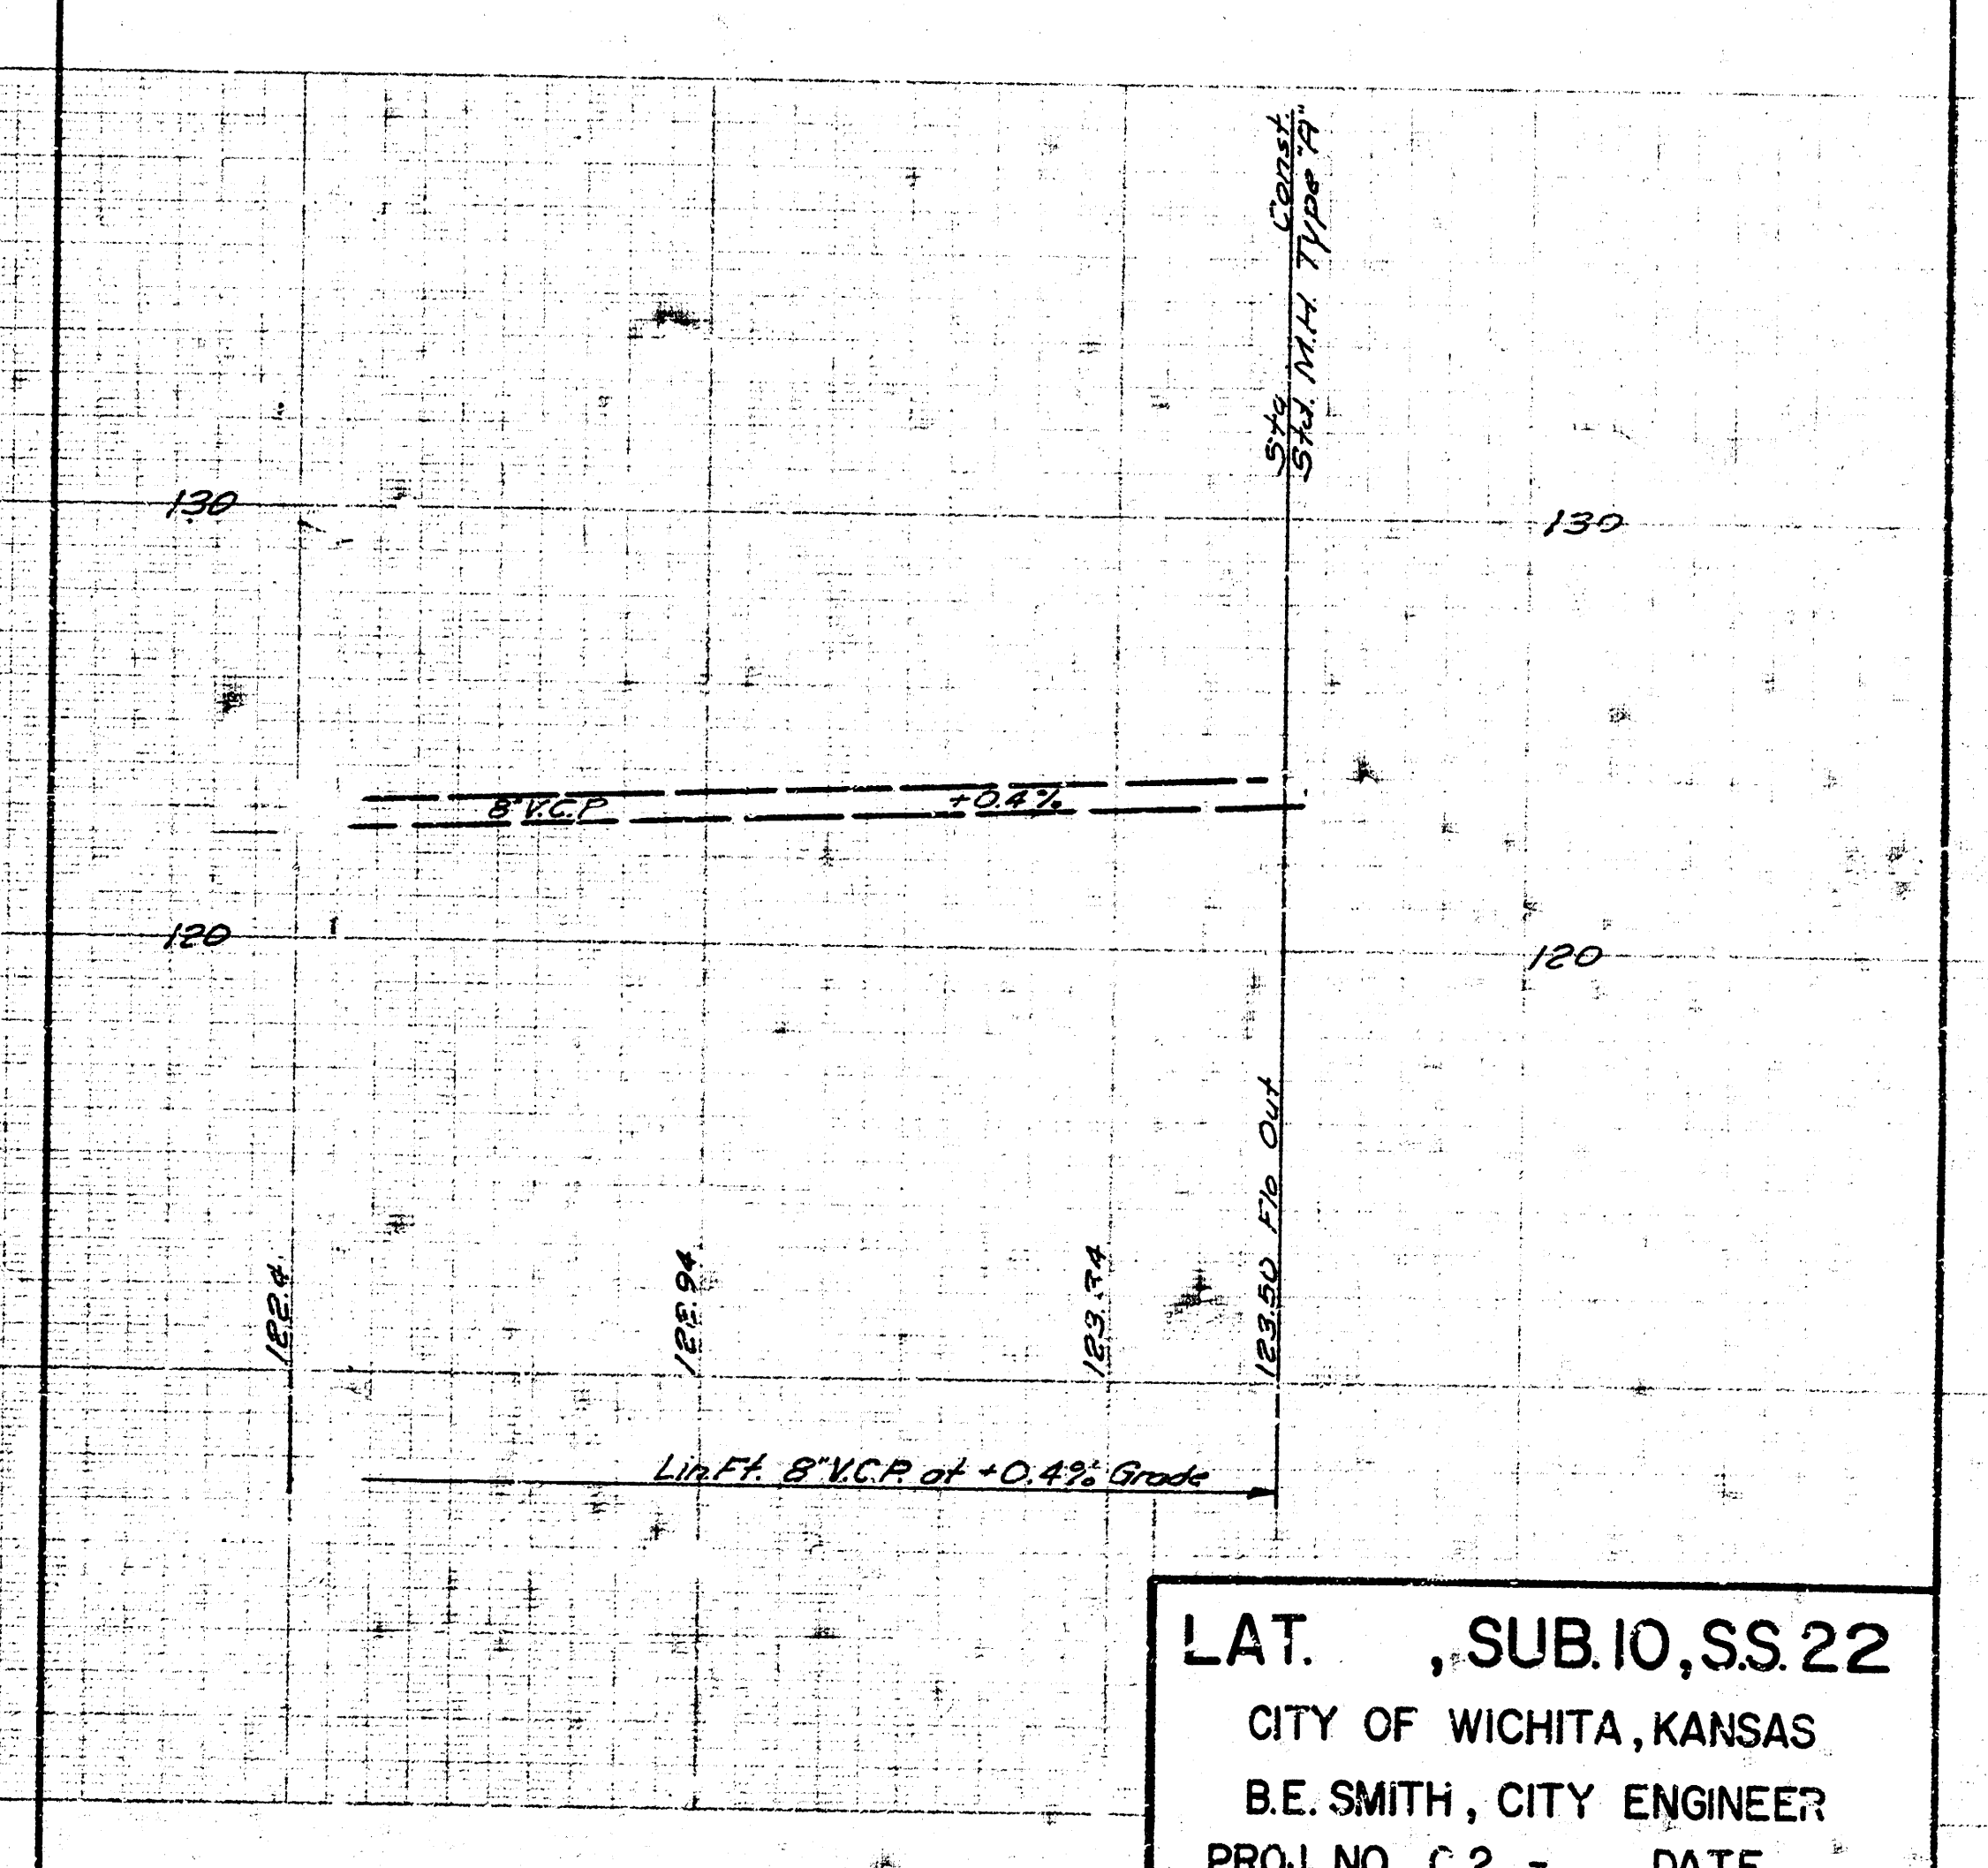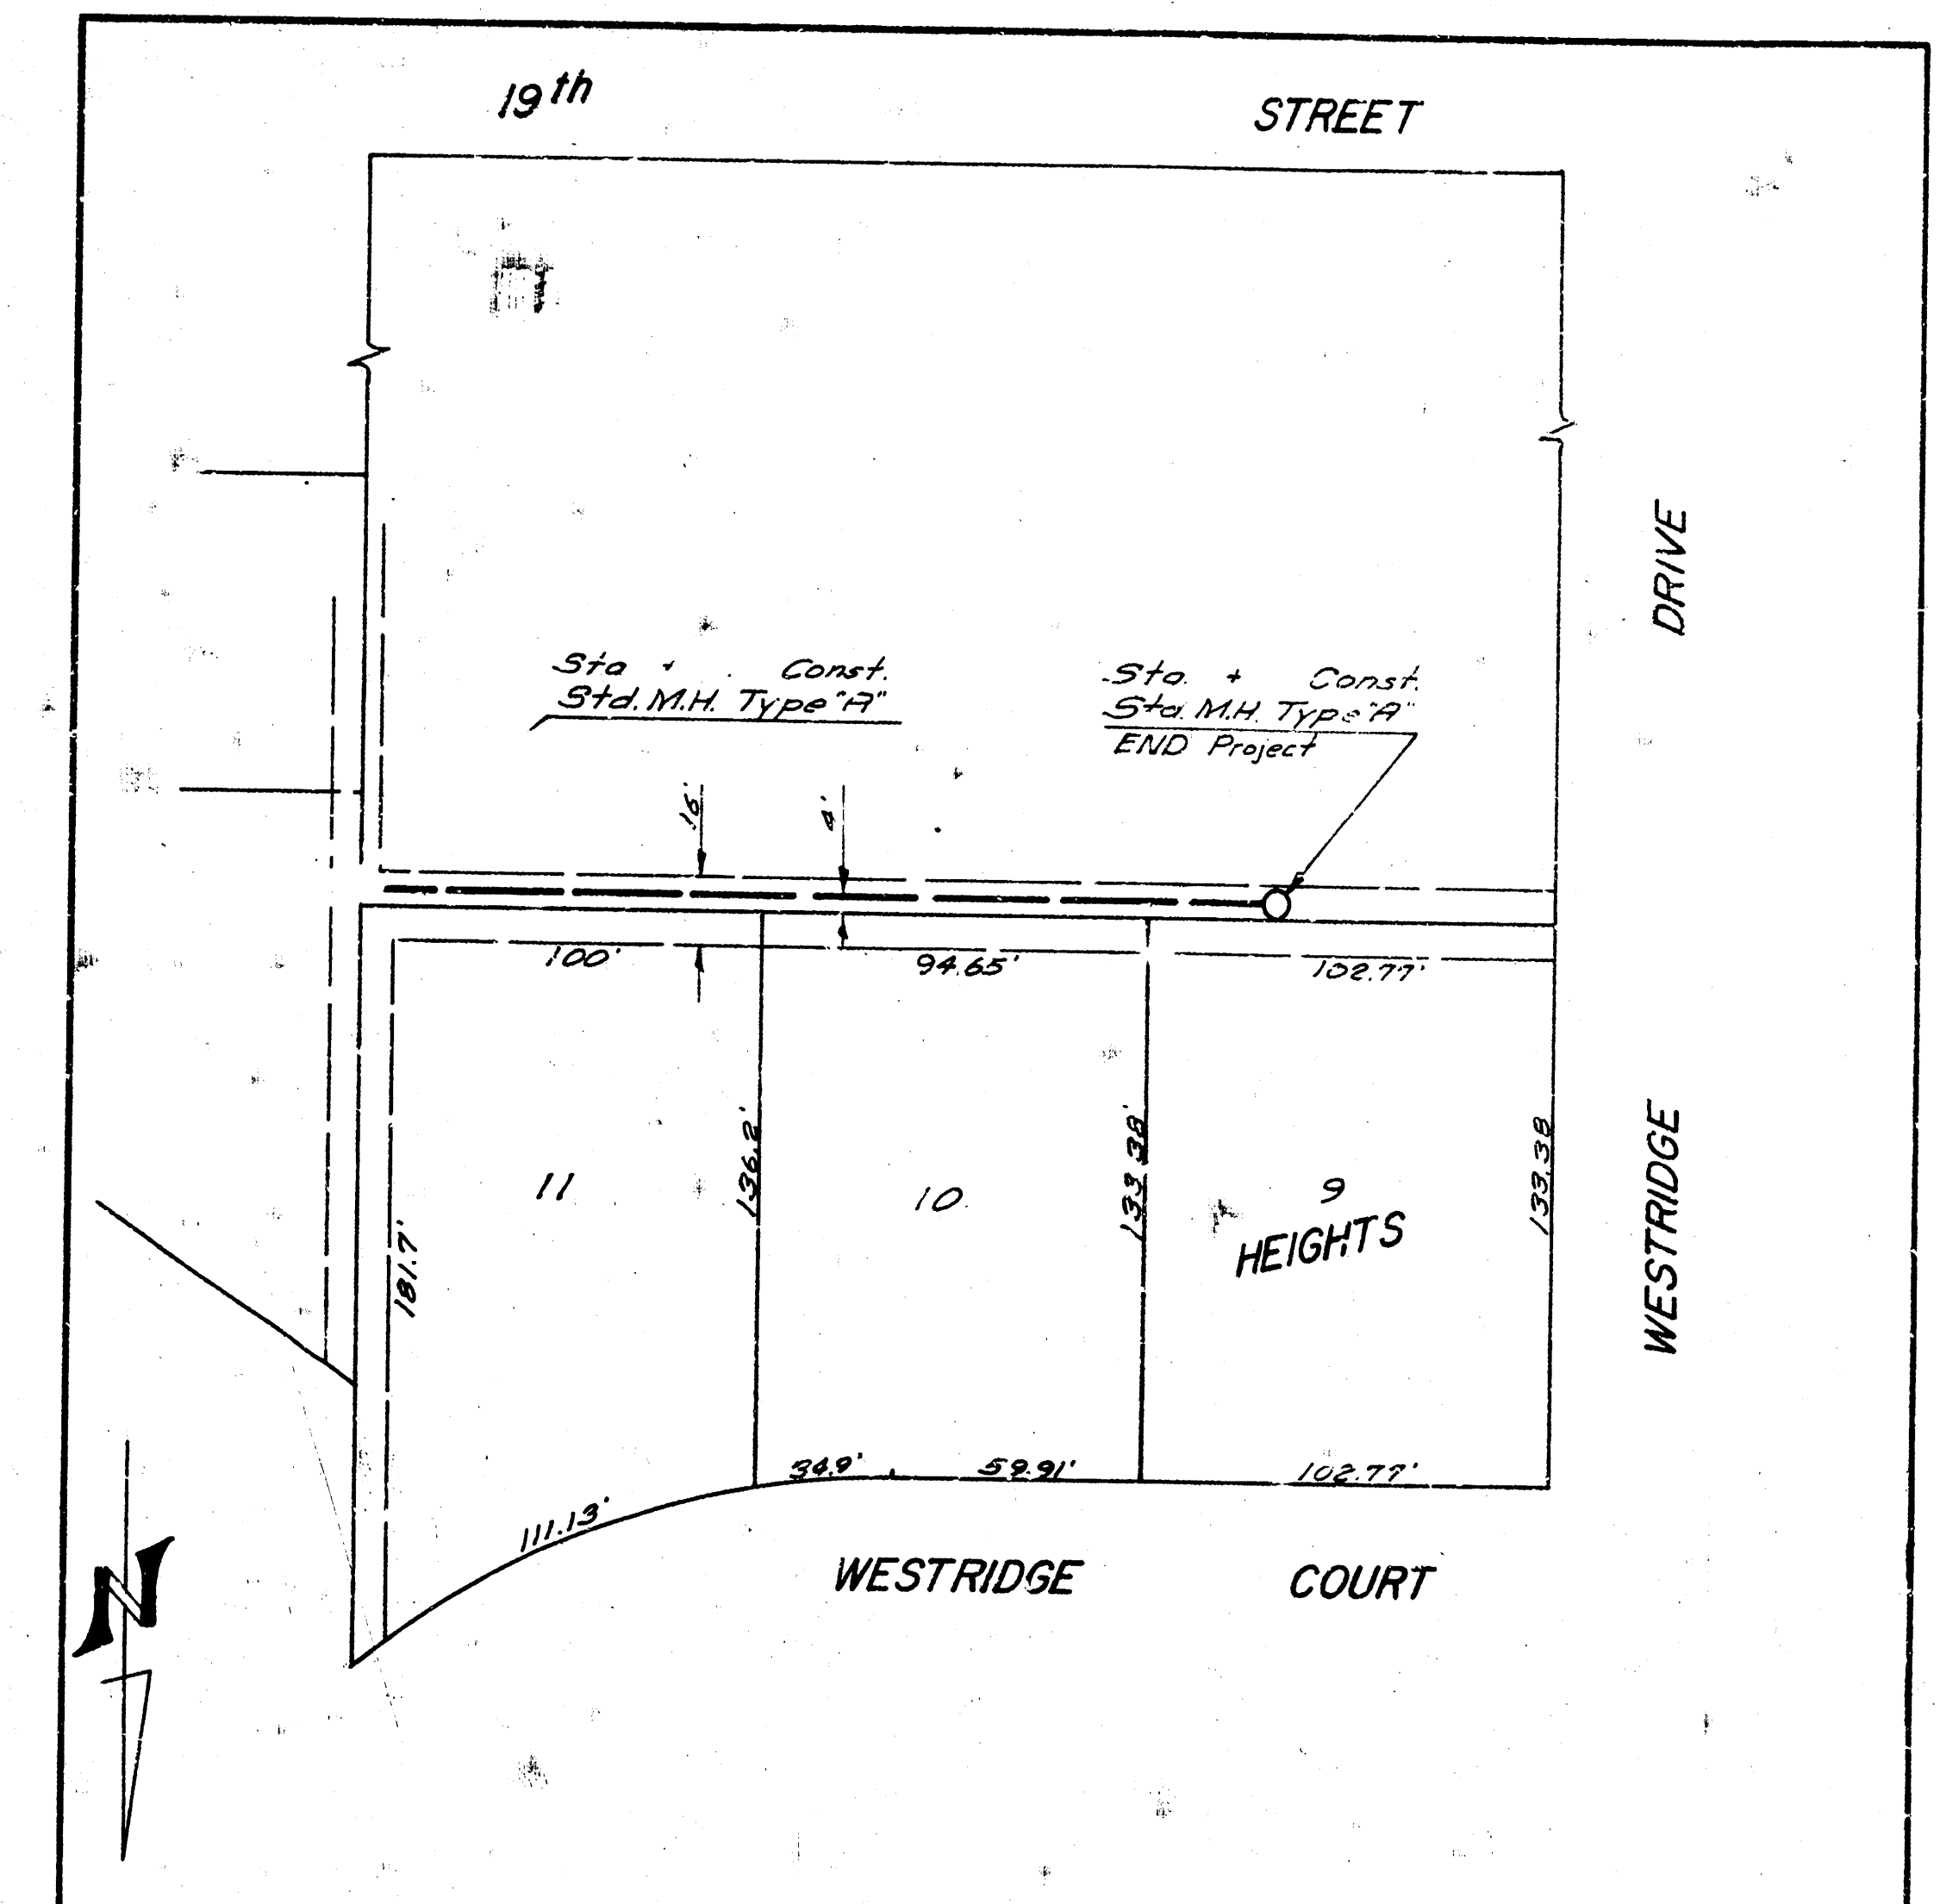

LAT. , SUB. 10, SS. 22
CITY OF WICHITA, KANSAS
B.E. SMITH, CITY ENGINEER
PROJ. NO. C 2 - DATE