



B.M. 130.45 cut in top of West curb at South Line of 19th Street North.

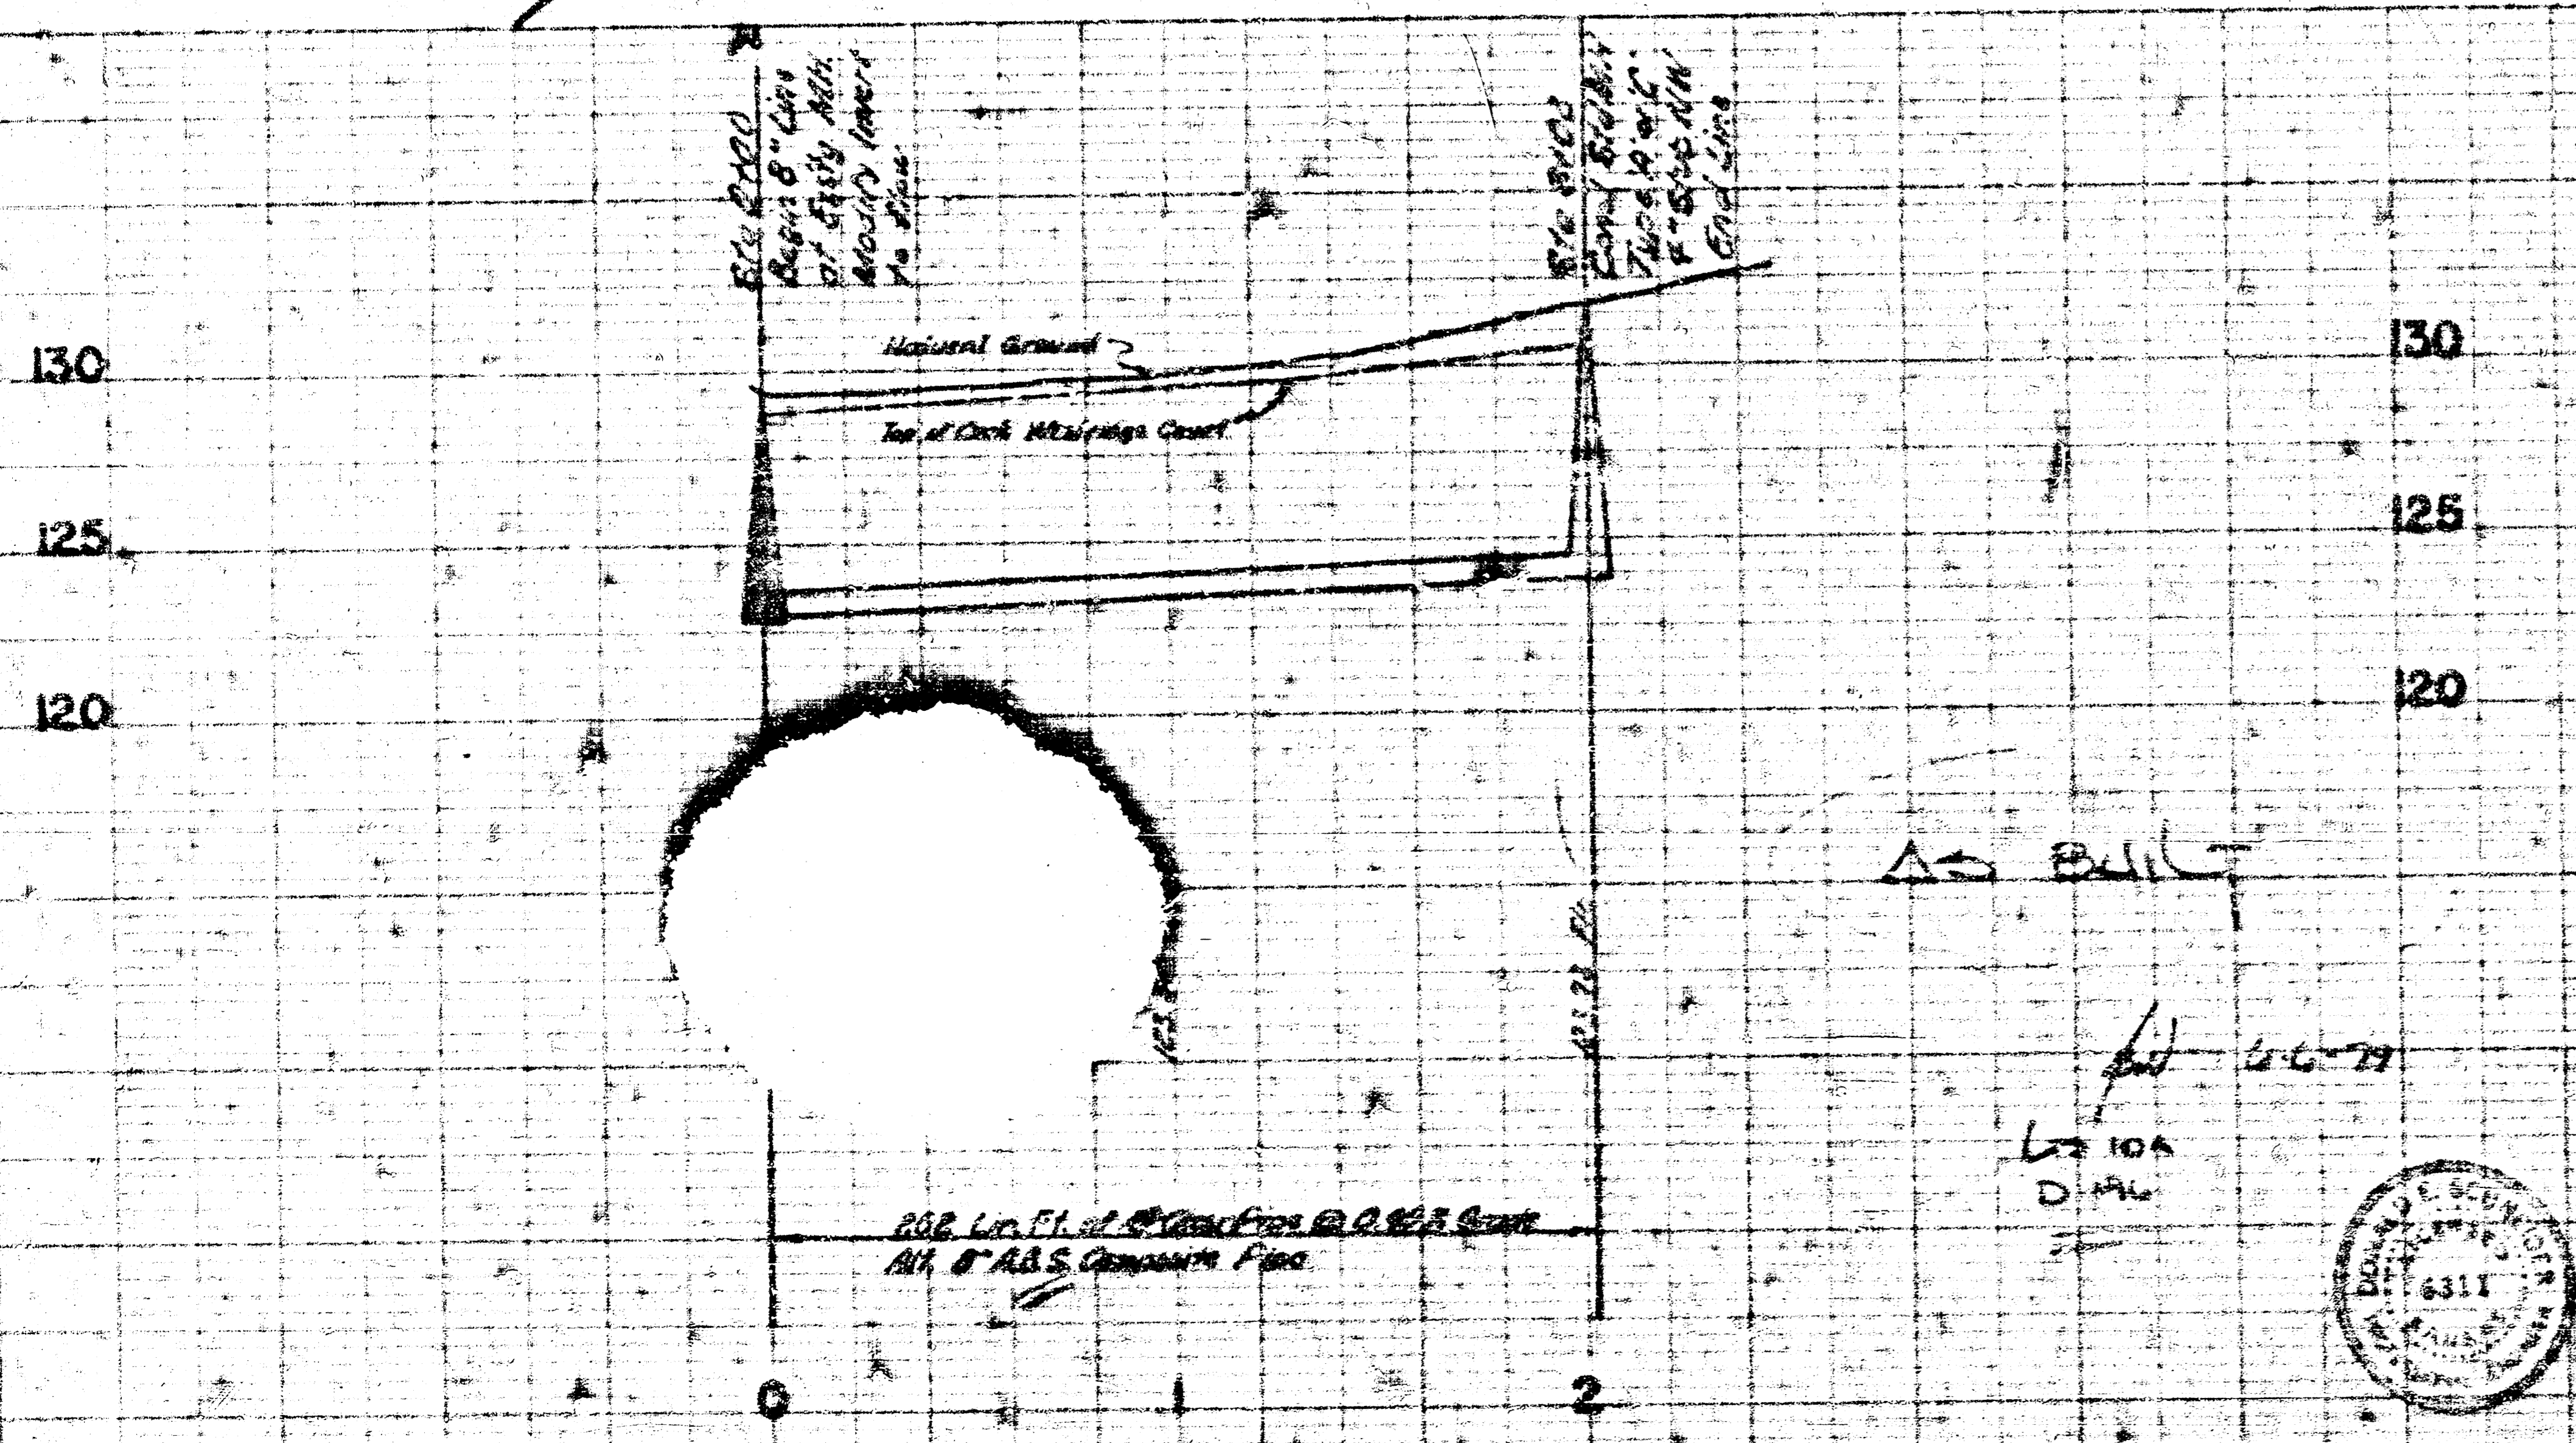

LAT 36, MAIN 10, SANITARY SEWER NO. 22  
CITY OF WICHITA, KANSAS  
R. W. L... CITY ENGINEER  
DATE: \_\_\_\_\_ PROJ. NO. 46876245-80699-000-00000

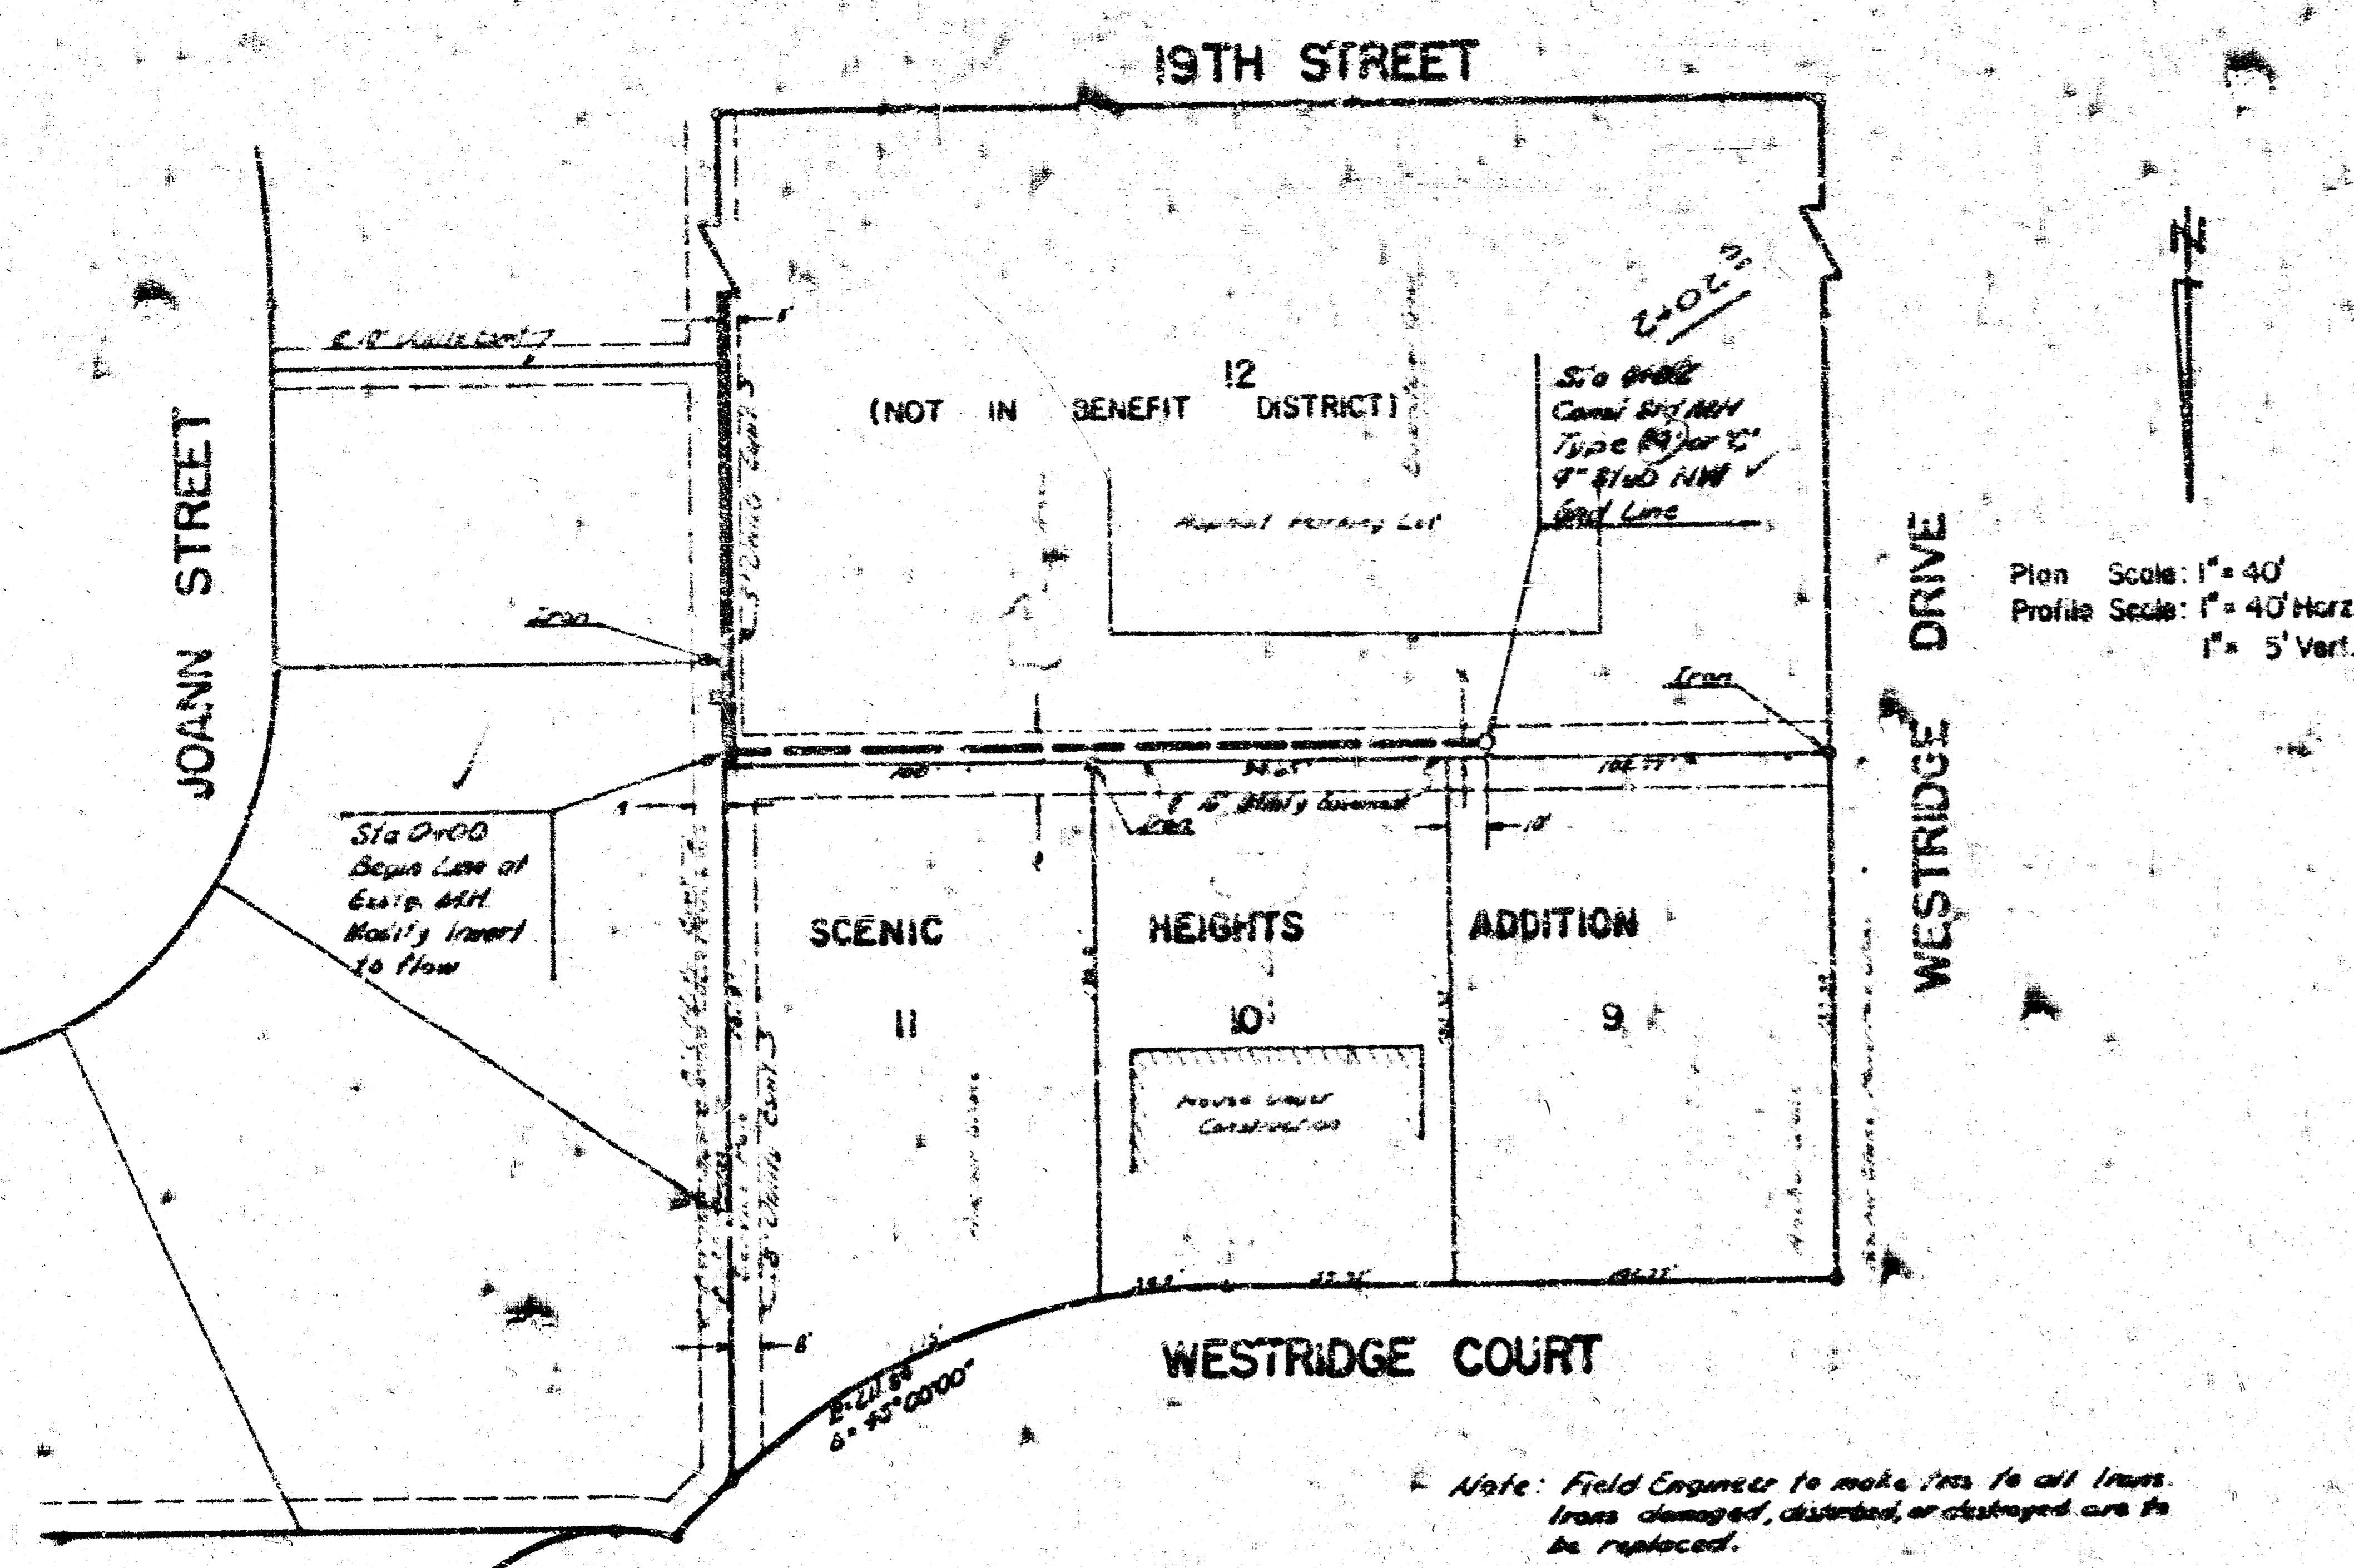