




Survey of Edwards Ave. in 1917
 Planned by J. J. Jones
 Checked by J. J. Jones

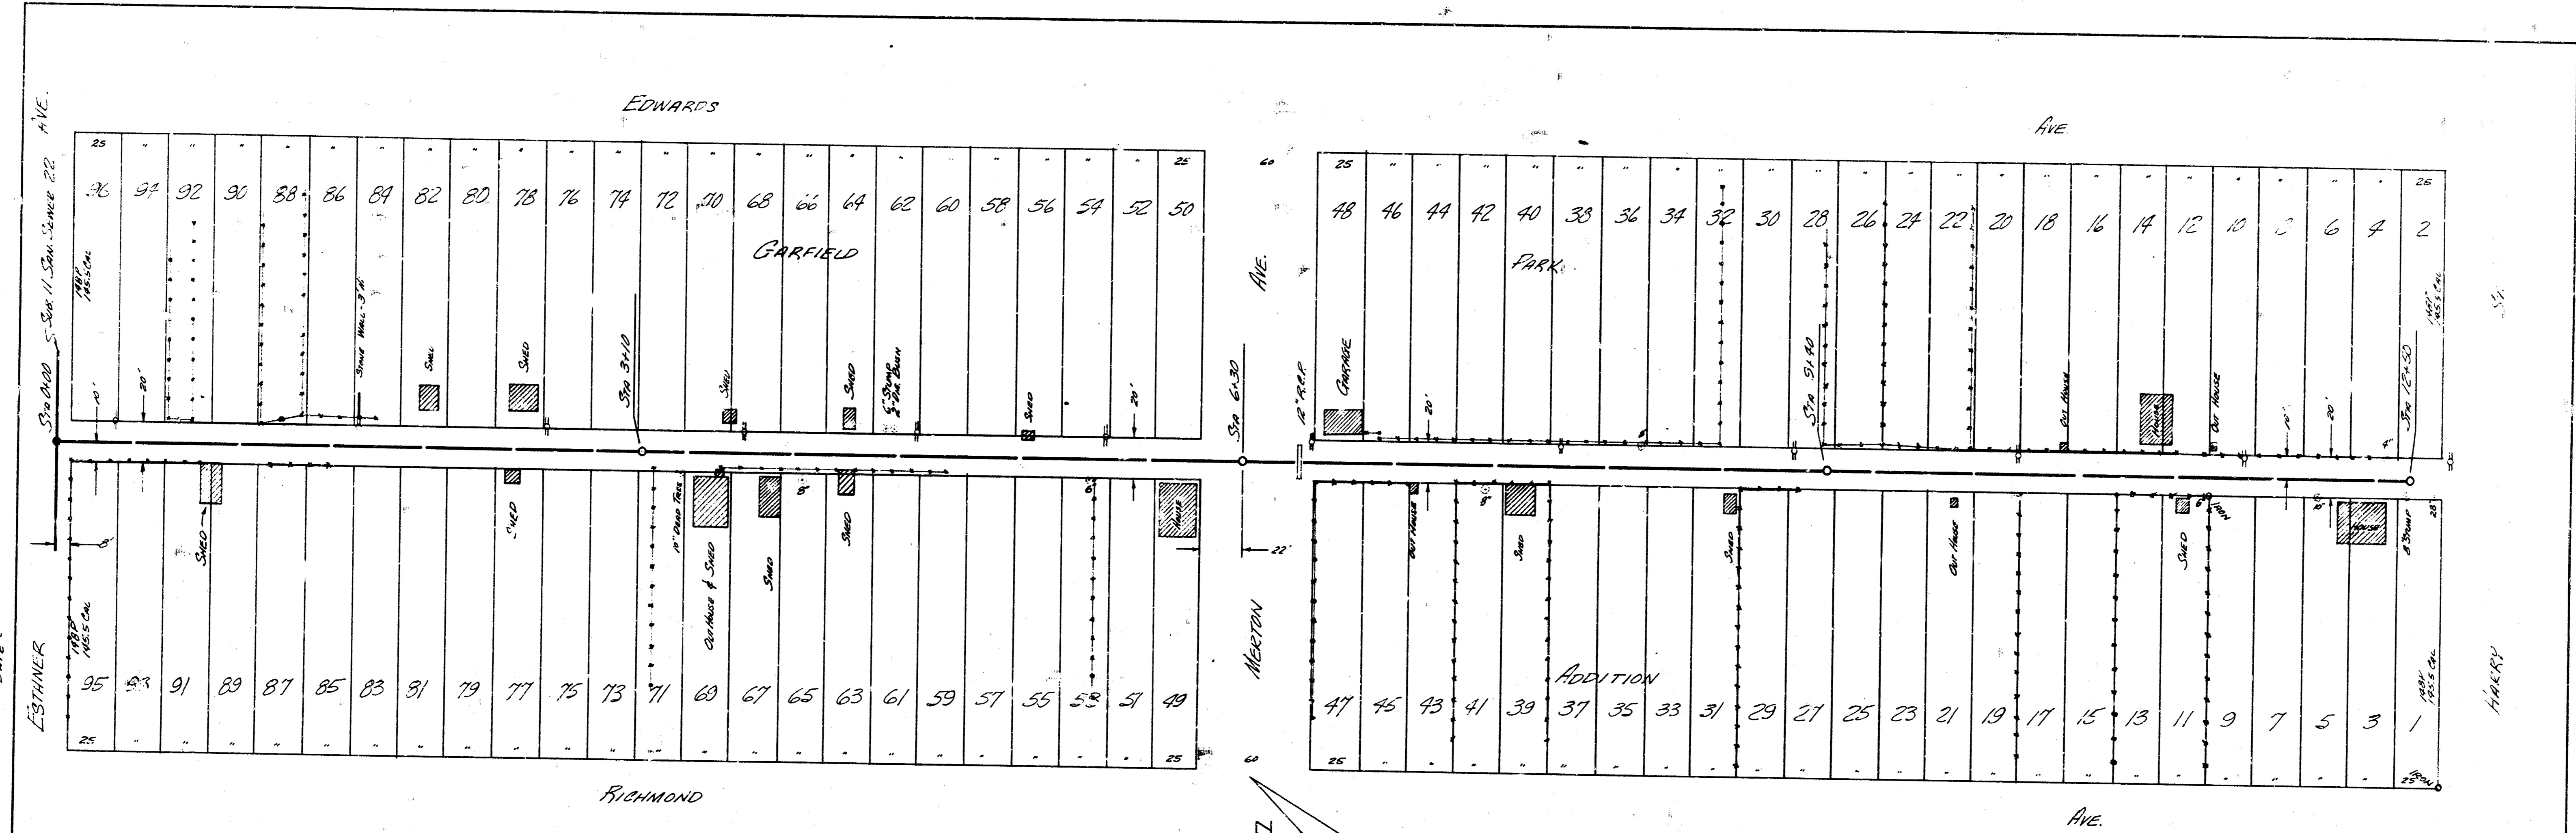

B.M. 107.94 on SW. Cor. Conv. Catch Basin N.E. Cor. EDWARDS & HAWK

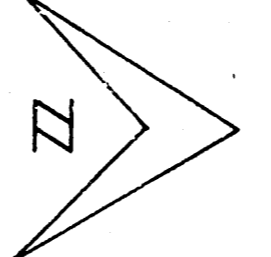

PLAN SCALE 1"=40'
 PROFILE SCALE 1"=40' HOR, 1"=4' VERTIC.

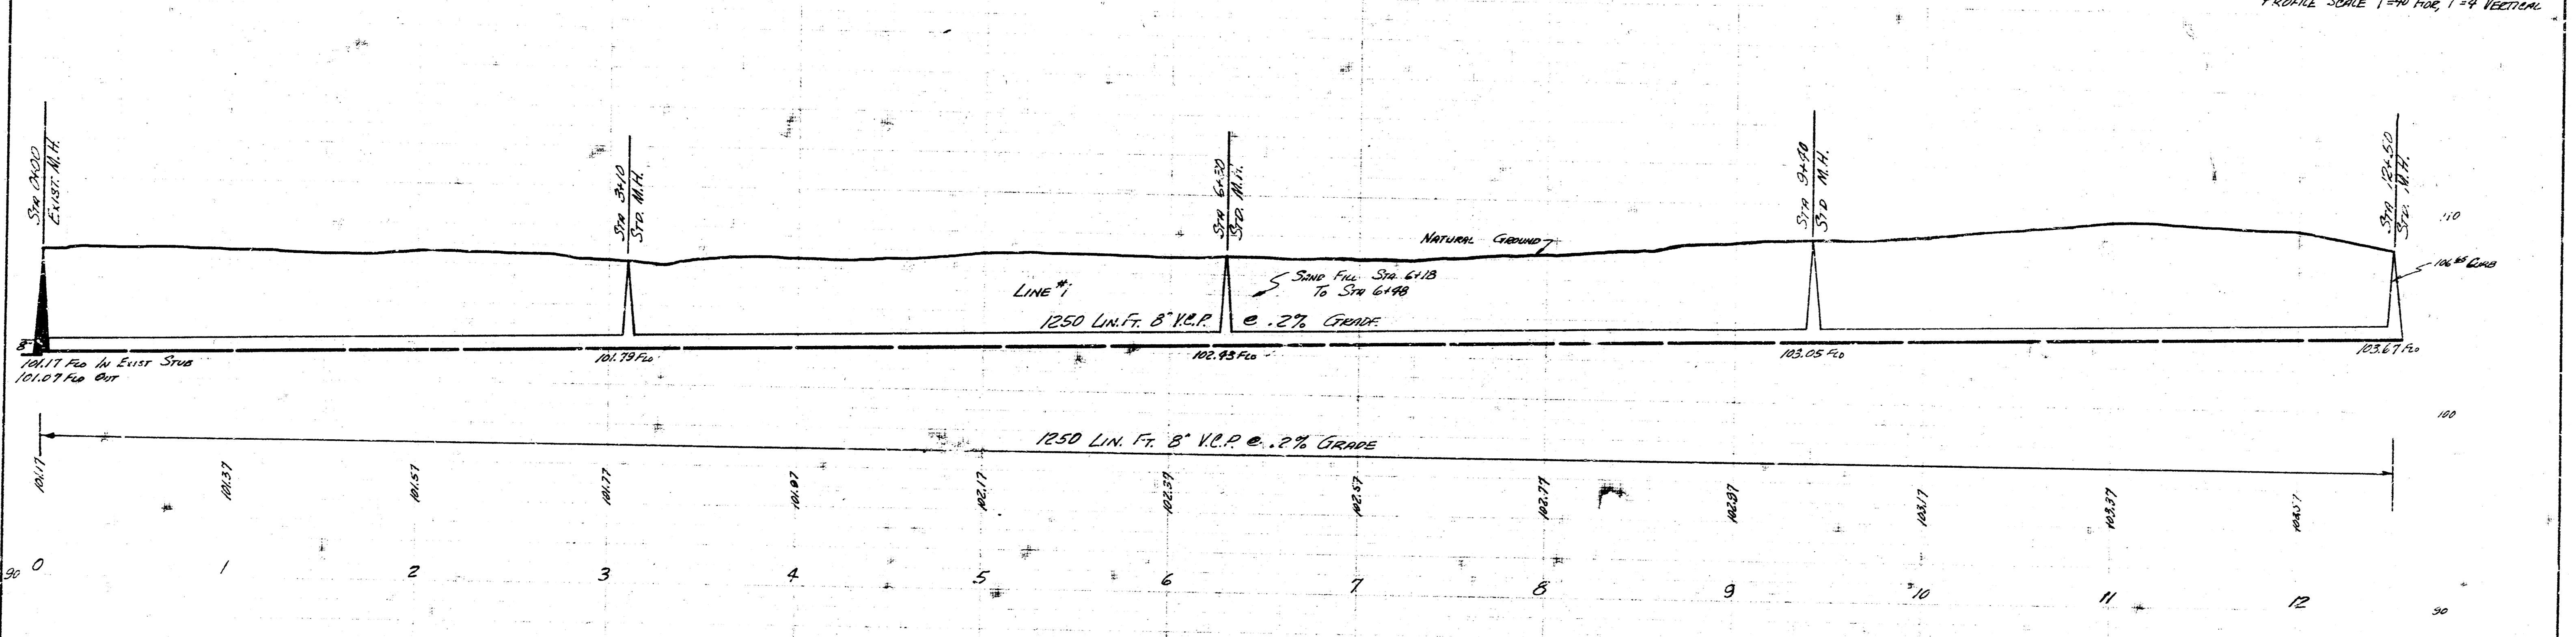

LAT. 1 SUBMAIN 11 SAN SEWER 22
 CITY OF WENITA KANSAS
 BE SMITH CITY ENGINEER
 JUNE 1956 PROJ. No. C26-28

1/2

