


SURVEY BY: HANSON BOOK 1, H. 87  
 CHECKED BY: [Signature]  
 DATE: [Date]

LAT. 1 SUB. 12 SAN. SEWER 22  
 CITY OF WICHITA, KANSAS  
 B.E. SMITH CITY ENGINEER  
 PROJ. NO. C26-42 DATE APRIL 1957

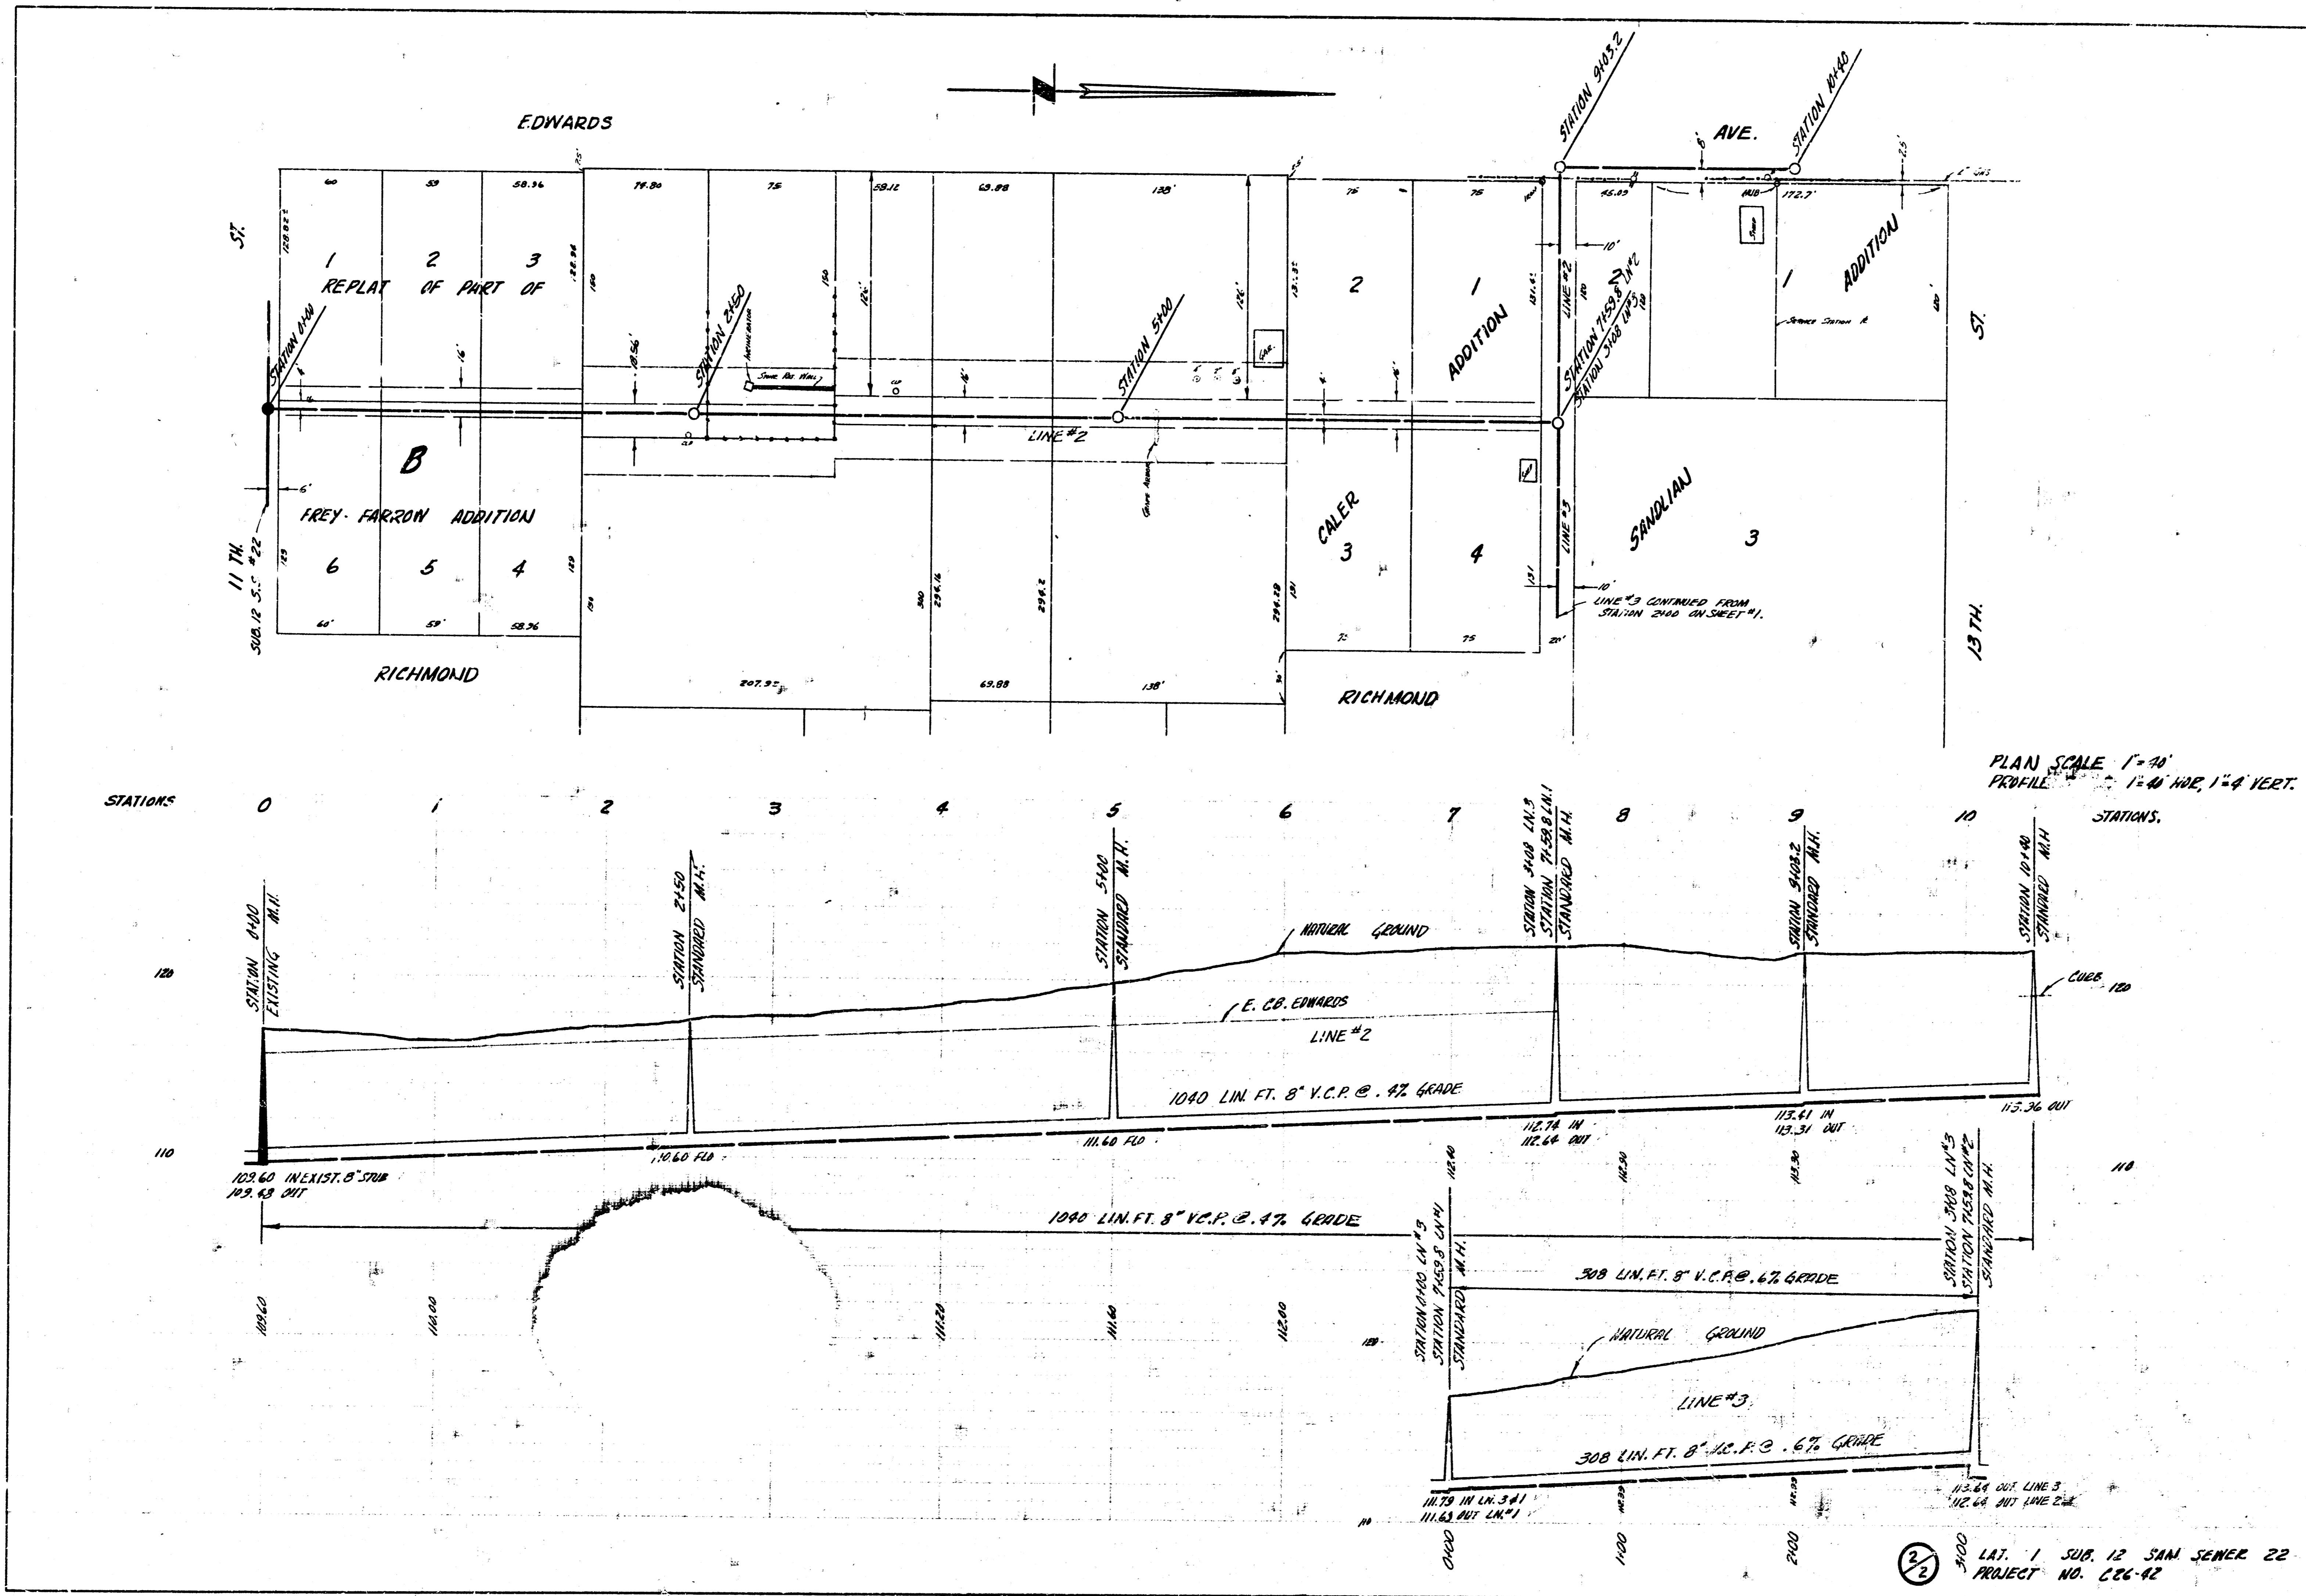

PLAN SCALE 1"=40'  
 PROFILE SCALE 1"=40' HORIZ, 1"=4' VERT.

2/2  
 LAT. 1 SUB. 12 SAN SEWER 22  
 PROJECT NO. C26-42