


S.M. 116.95 No. Rm 4H. 123' E. of E.L. Edwards 3' S. N.L. 11th

Plan Scale 1"=40'  
Profile Scale 1"=40' Vert. 1"=1' Horizontal

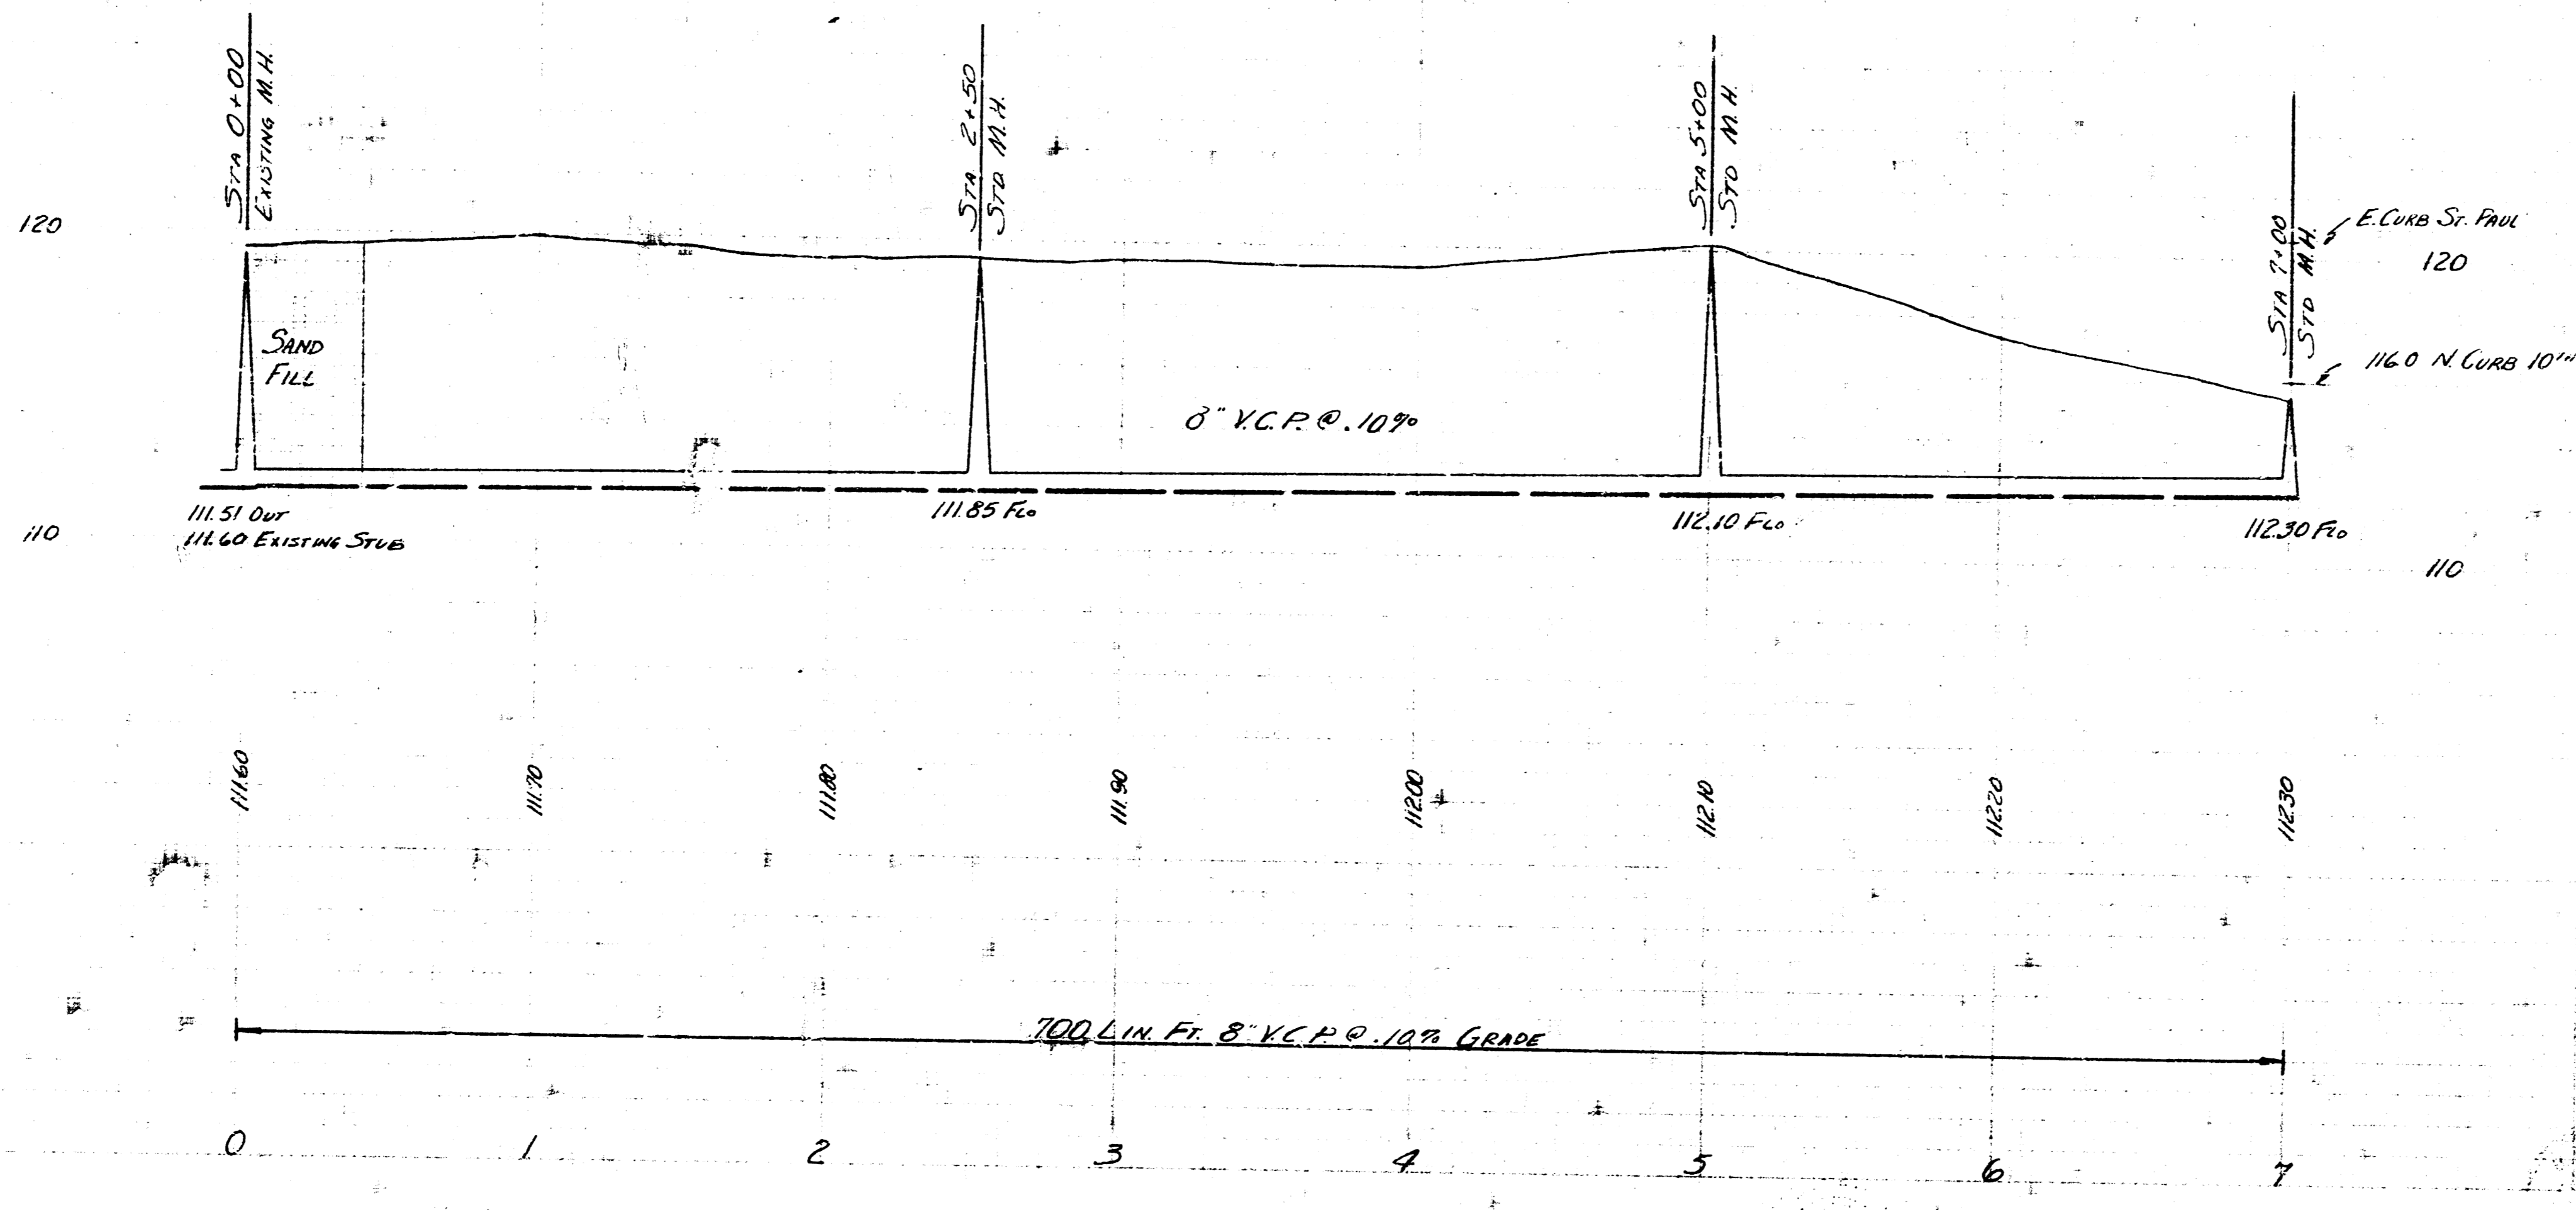

Lot 3 Sub 12 S.S. 22  
City of Wichita, Kansas  
B.E. Smith City Engineer  
Proj. No. C26-44 Date Nov 1926