


B.M. 120.74 X S.W. COR. LOWER STEP CHARLES M'GARRISON SCHOOL

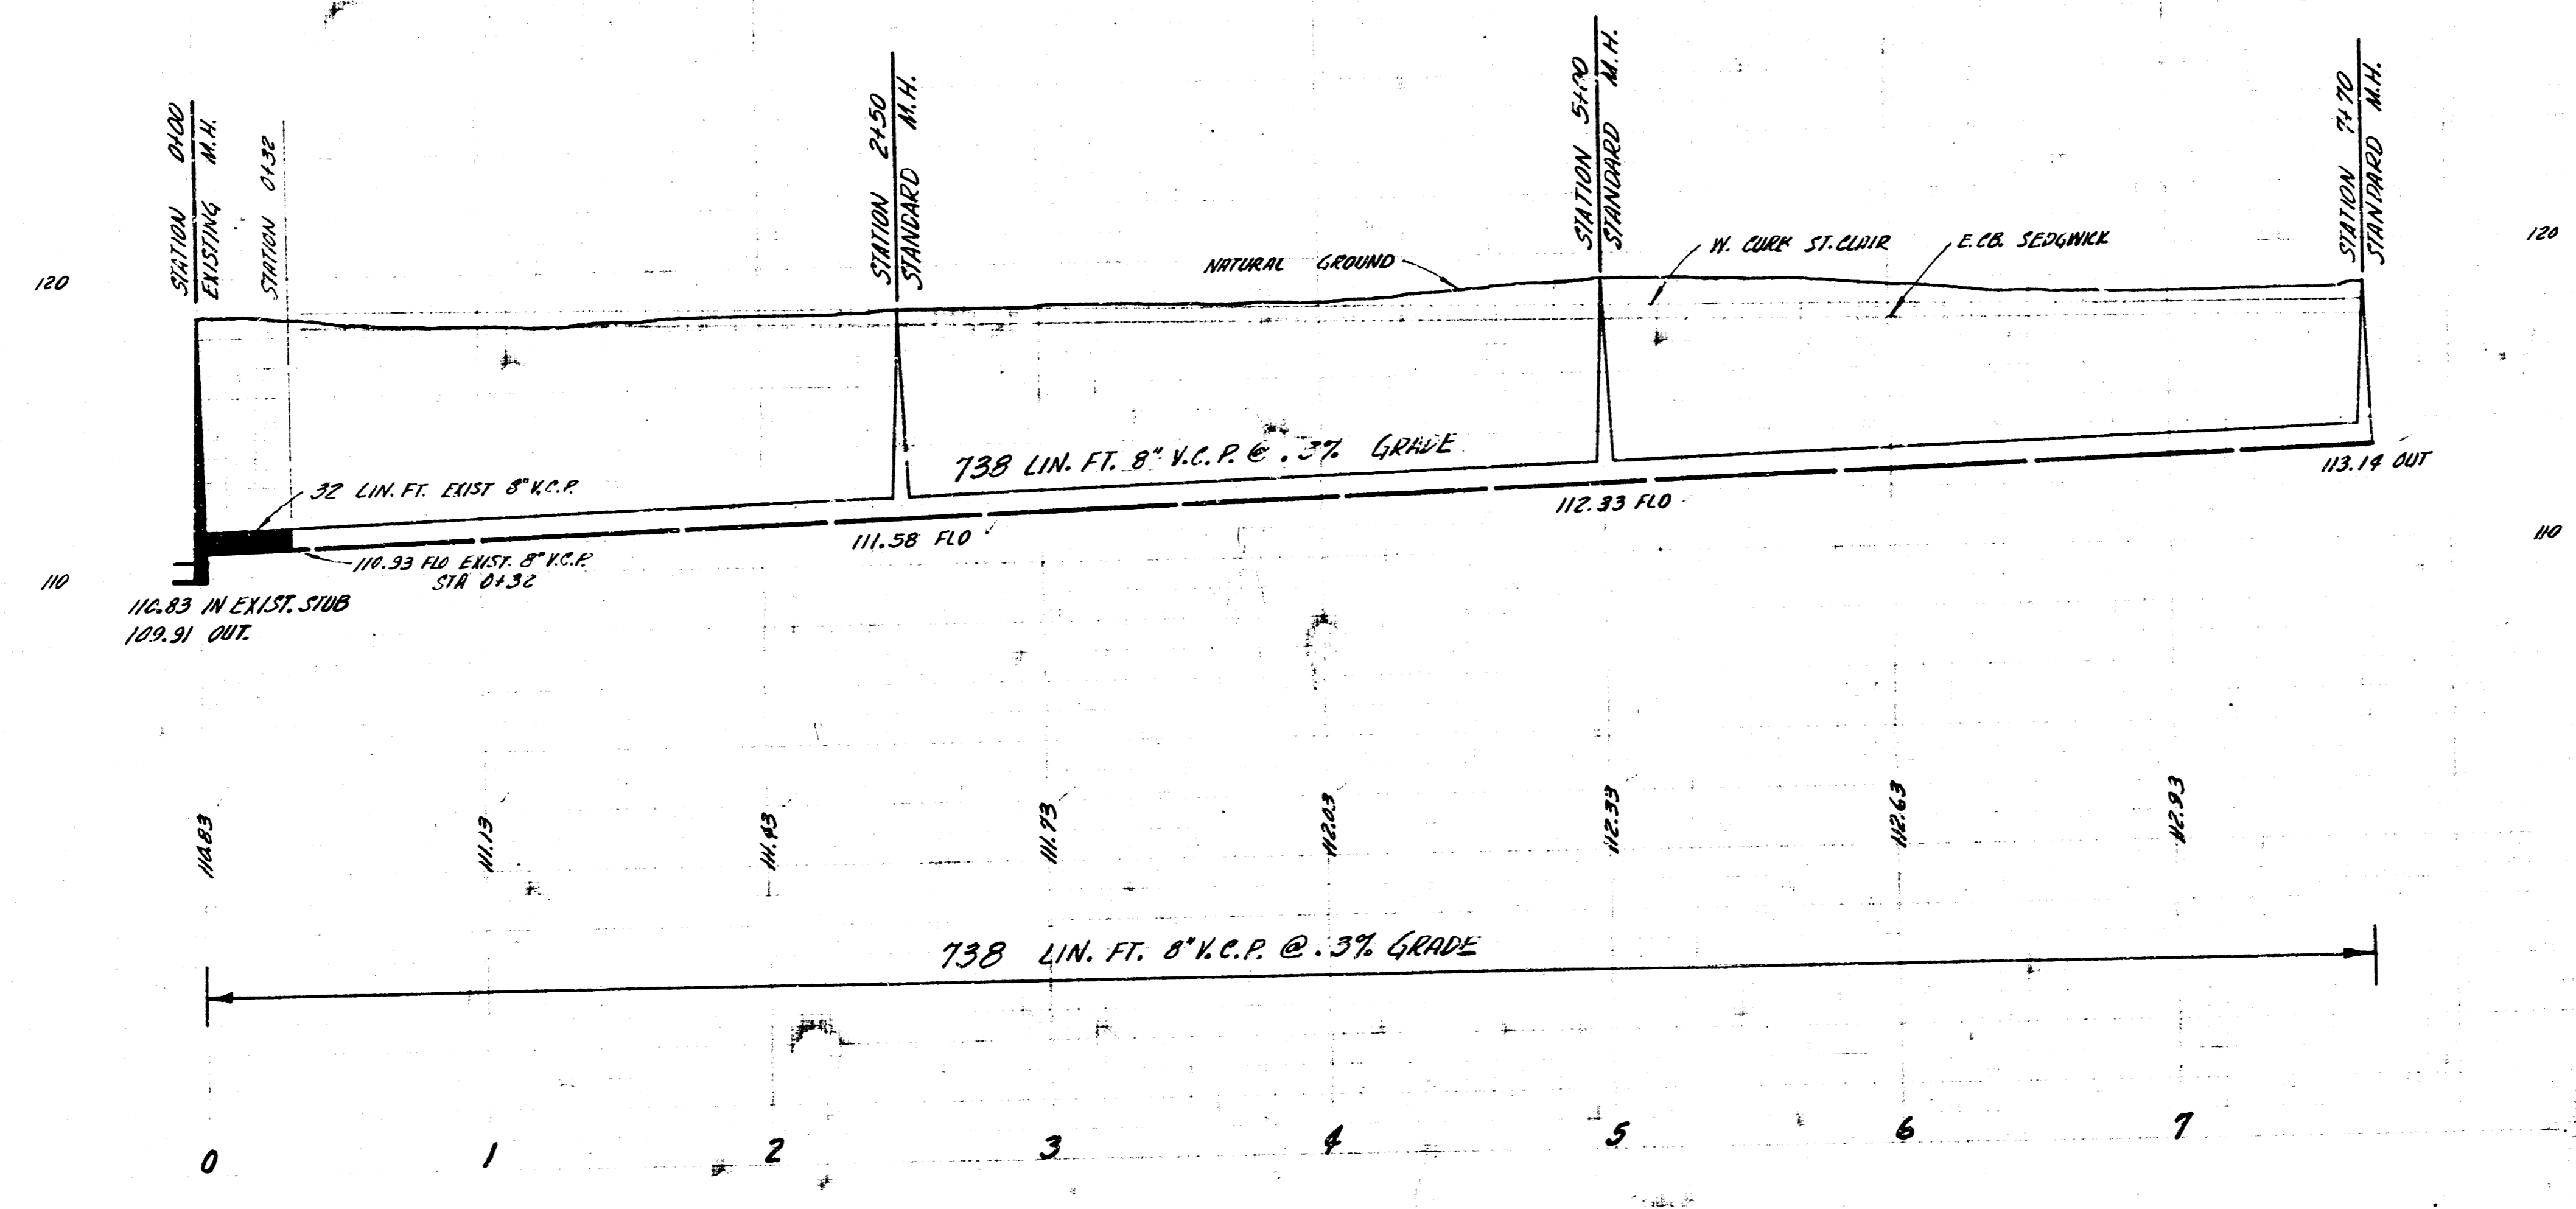

LAT. 9 SUB. 13 SAN. SEWER 22
 CITY OF WICHITA KANSAS.
 B.E. SMITH CITY ENGINEER
 PROJ. NO. C26-103 DATE- NOV. 1957