
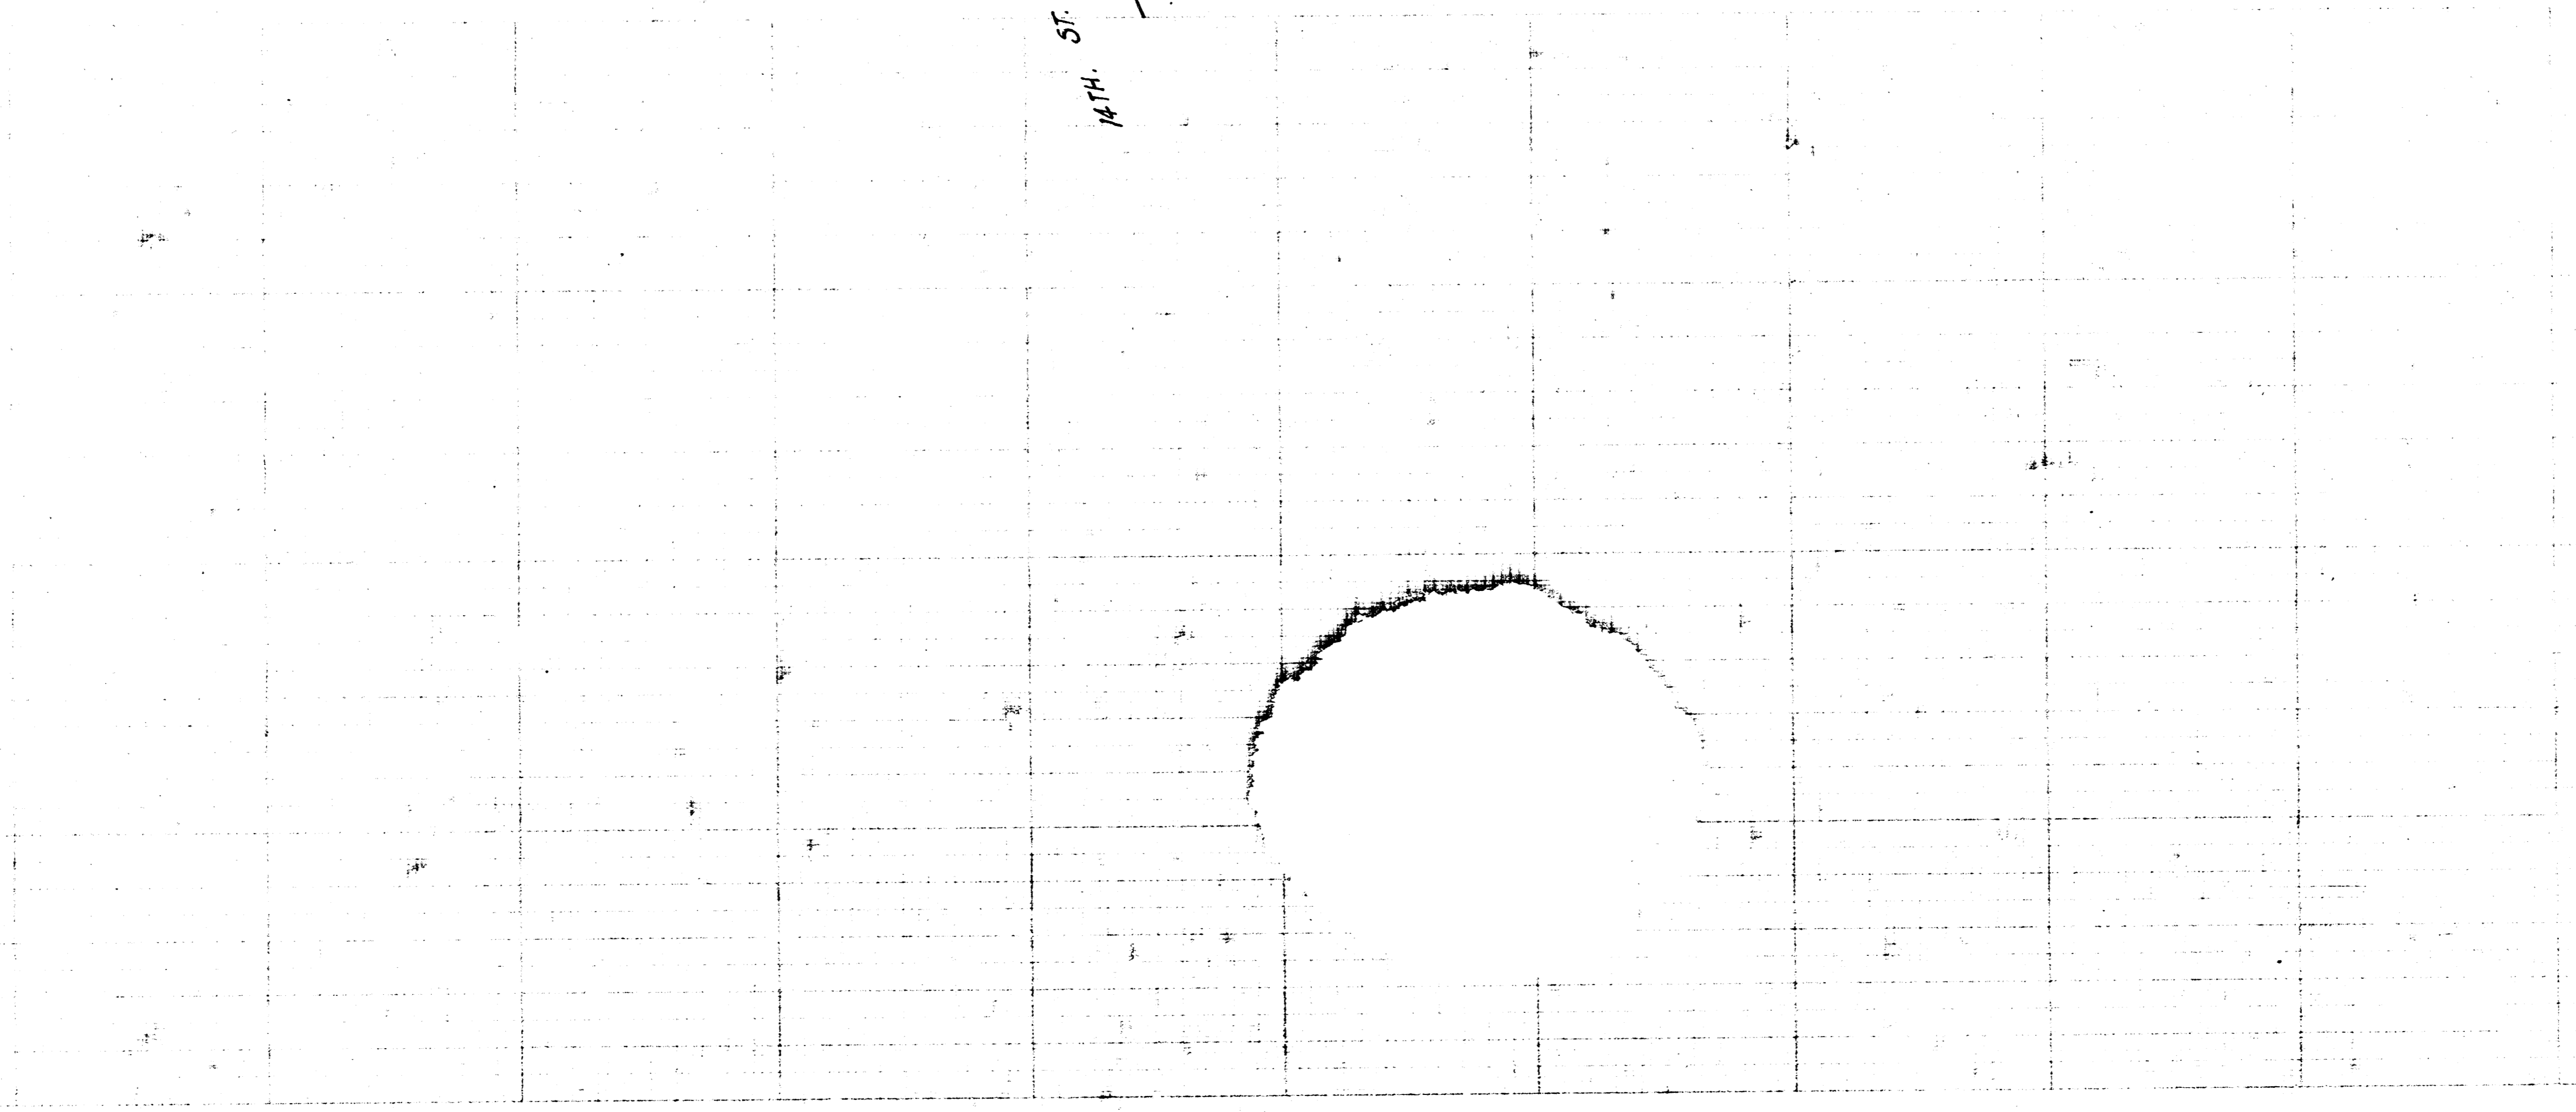


B.M. 118.92 CURB RETURN EL CLARENCE SO CURB 15.12.

PLAN SCALE 1" = 40'  
 PROFILE SCALE 1" = 40' HOR, 1" = 4' VERTICAL

LAT. 10 SUB. 13 S.S. 22  
 CITY OF WICHITA KANSAS  
 B.E. SMITH CITY ENGINEER  
 Proj. No. C27-15 JULY 1958

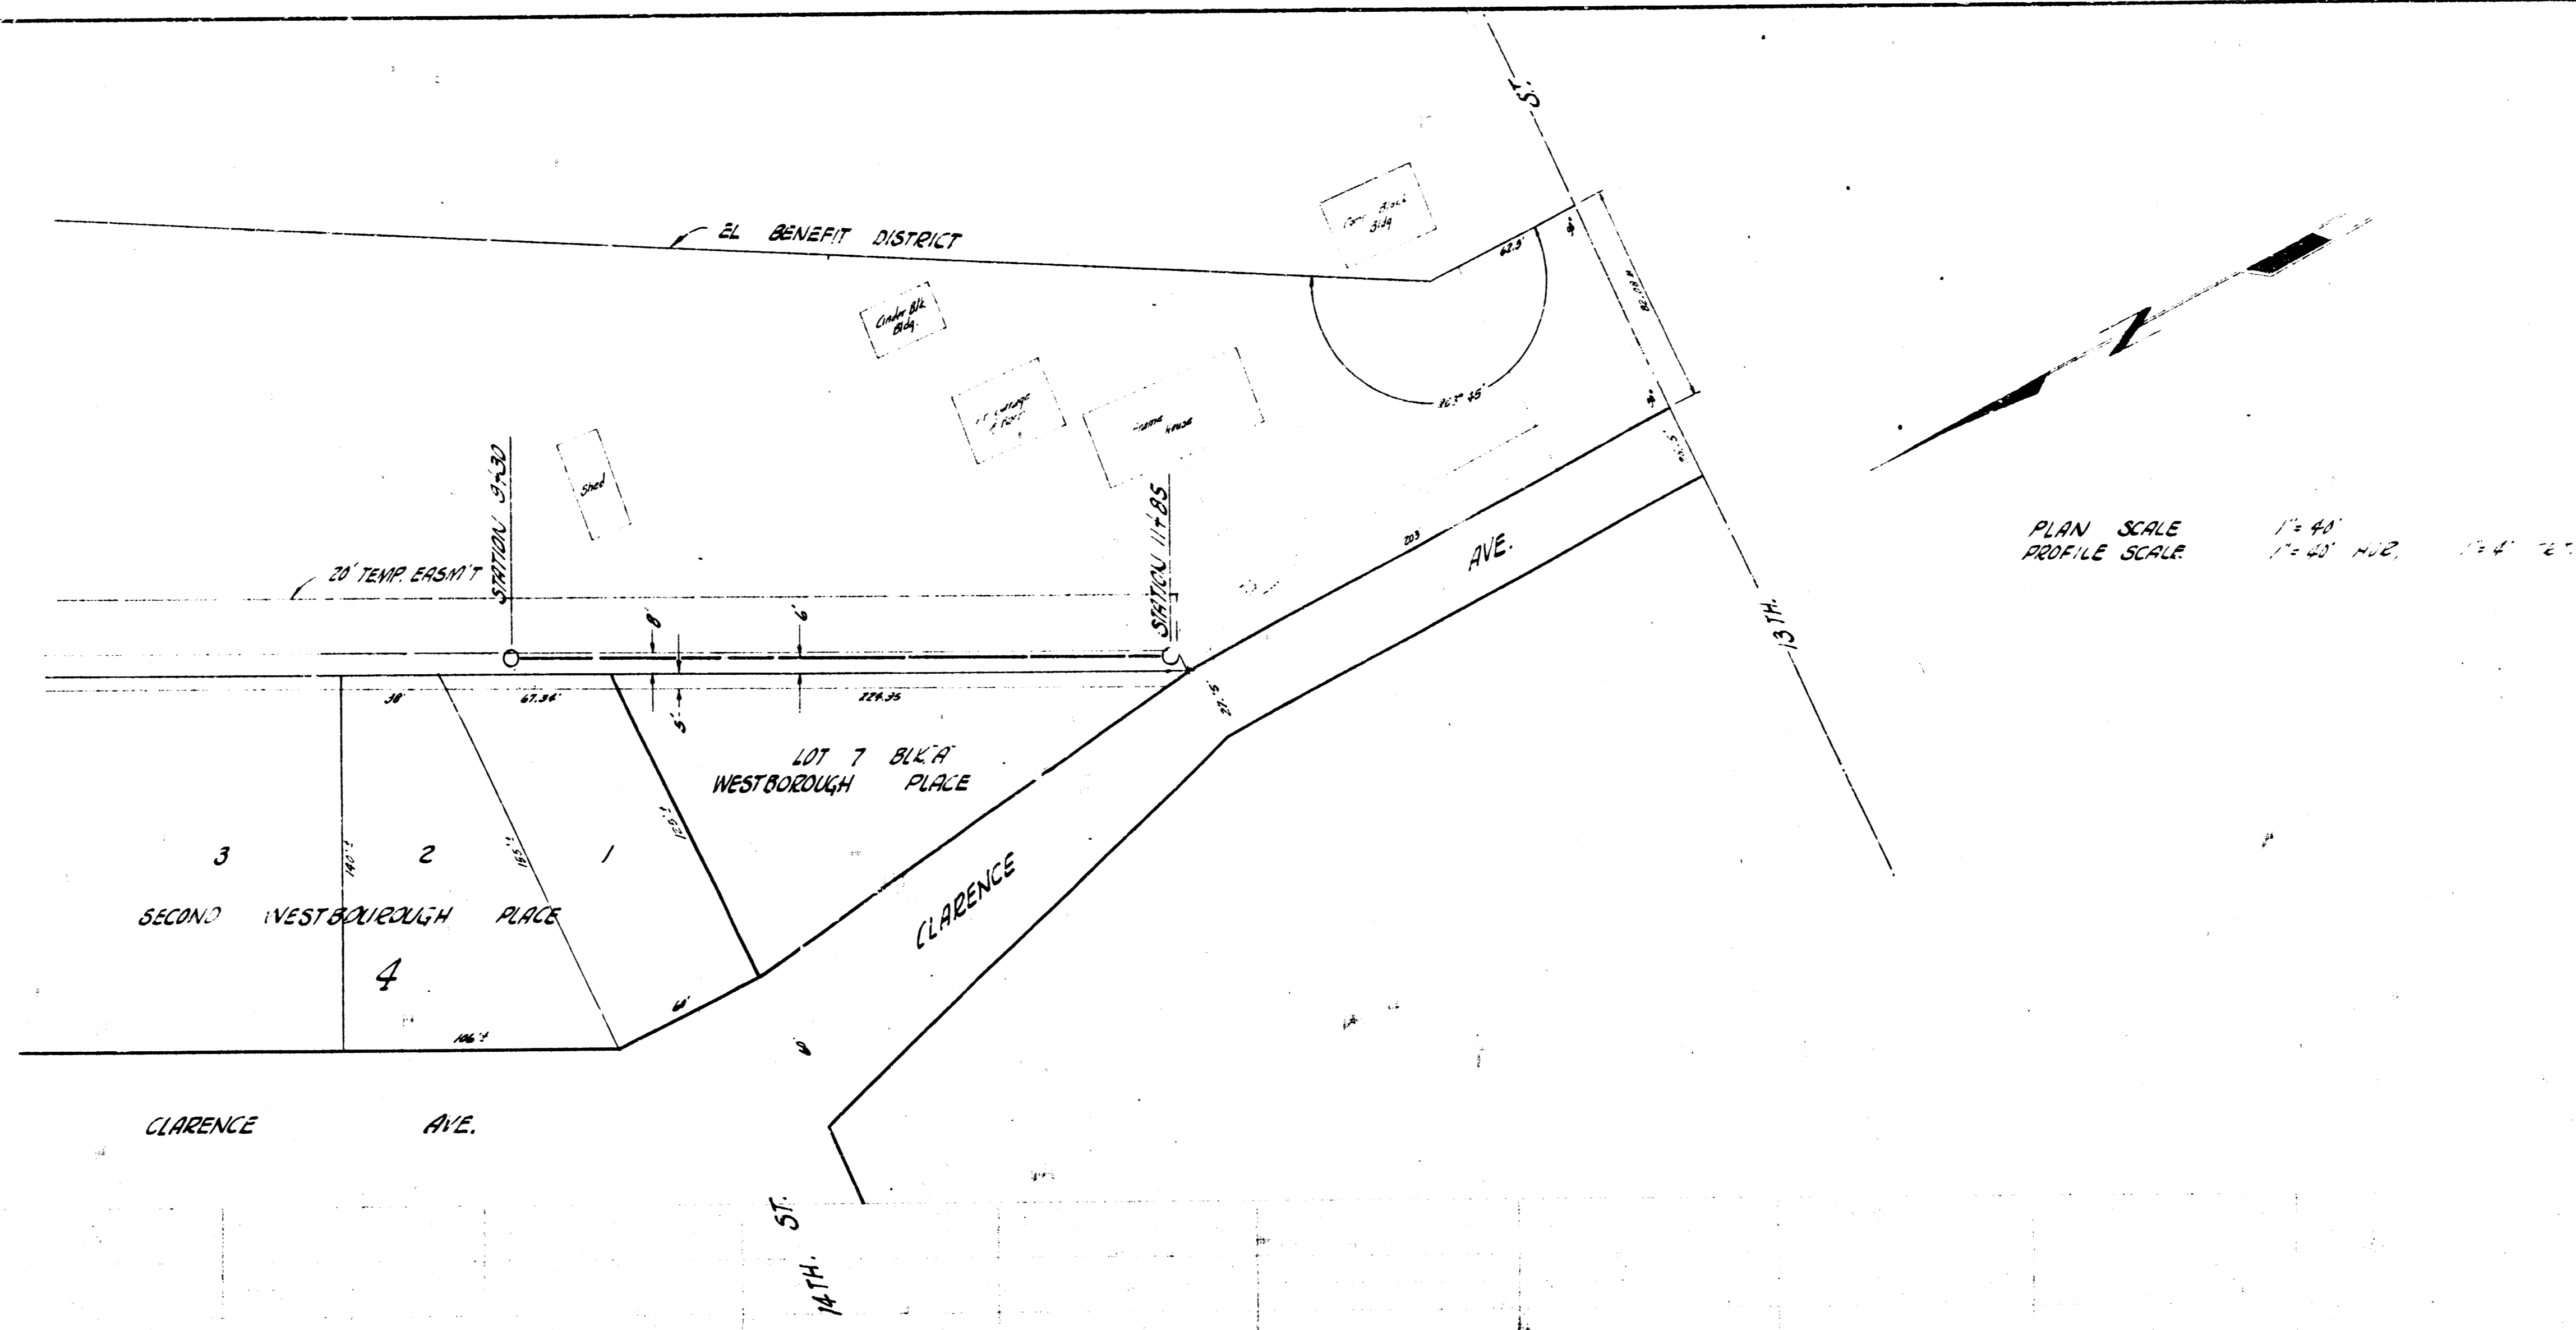

LAT. 10 SUB. 13 S.S. 22  
 CITY OF NICHITA, KANSAS  
 B.E. SMITH CITY ENGINEER  
 PROJ. NO. 22715 JULY 1958

2/2