


STATIONING & BASELINE AS INDICATED ON PLAN  
 S.M. 123-37 NW COR CORNER PARCELS NO 1734 N. ATHENIAN

PLAN SCALE 1" = 80'  
 PEOPLE SCALE 1" = 40' HORIZ. 1" = 4' VERTICAL

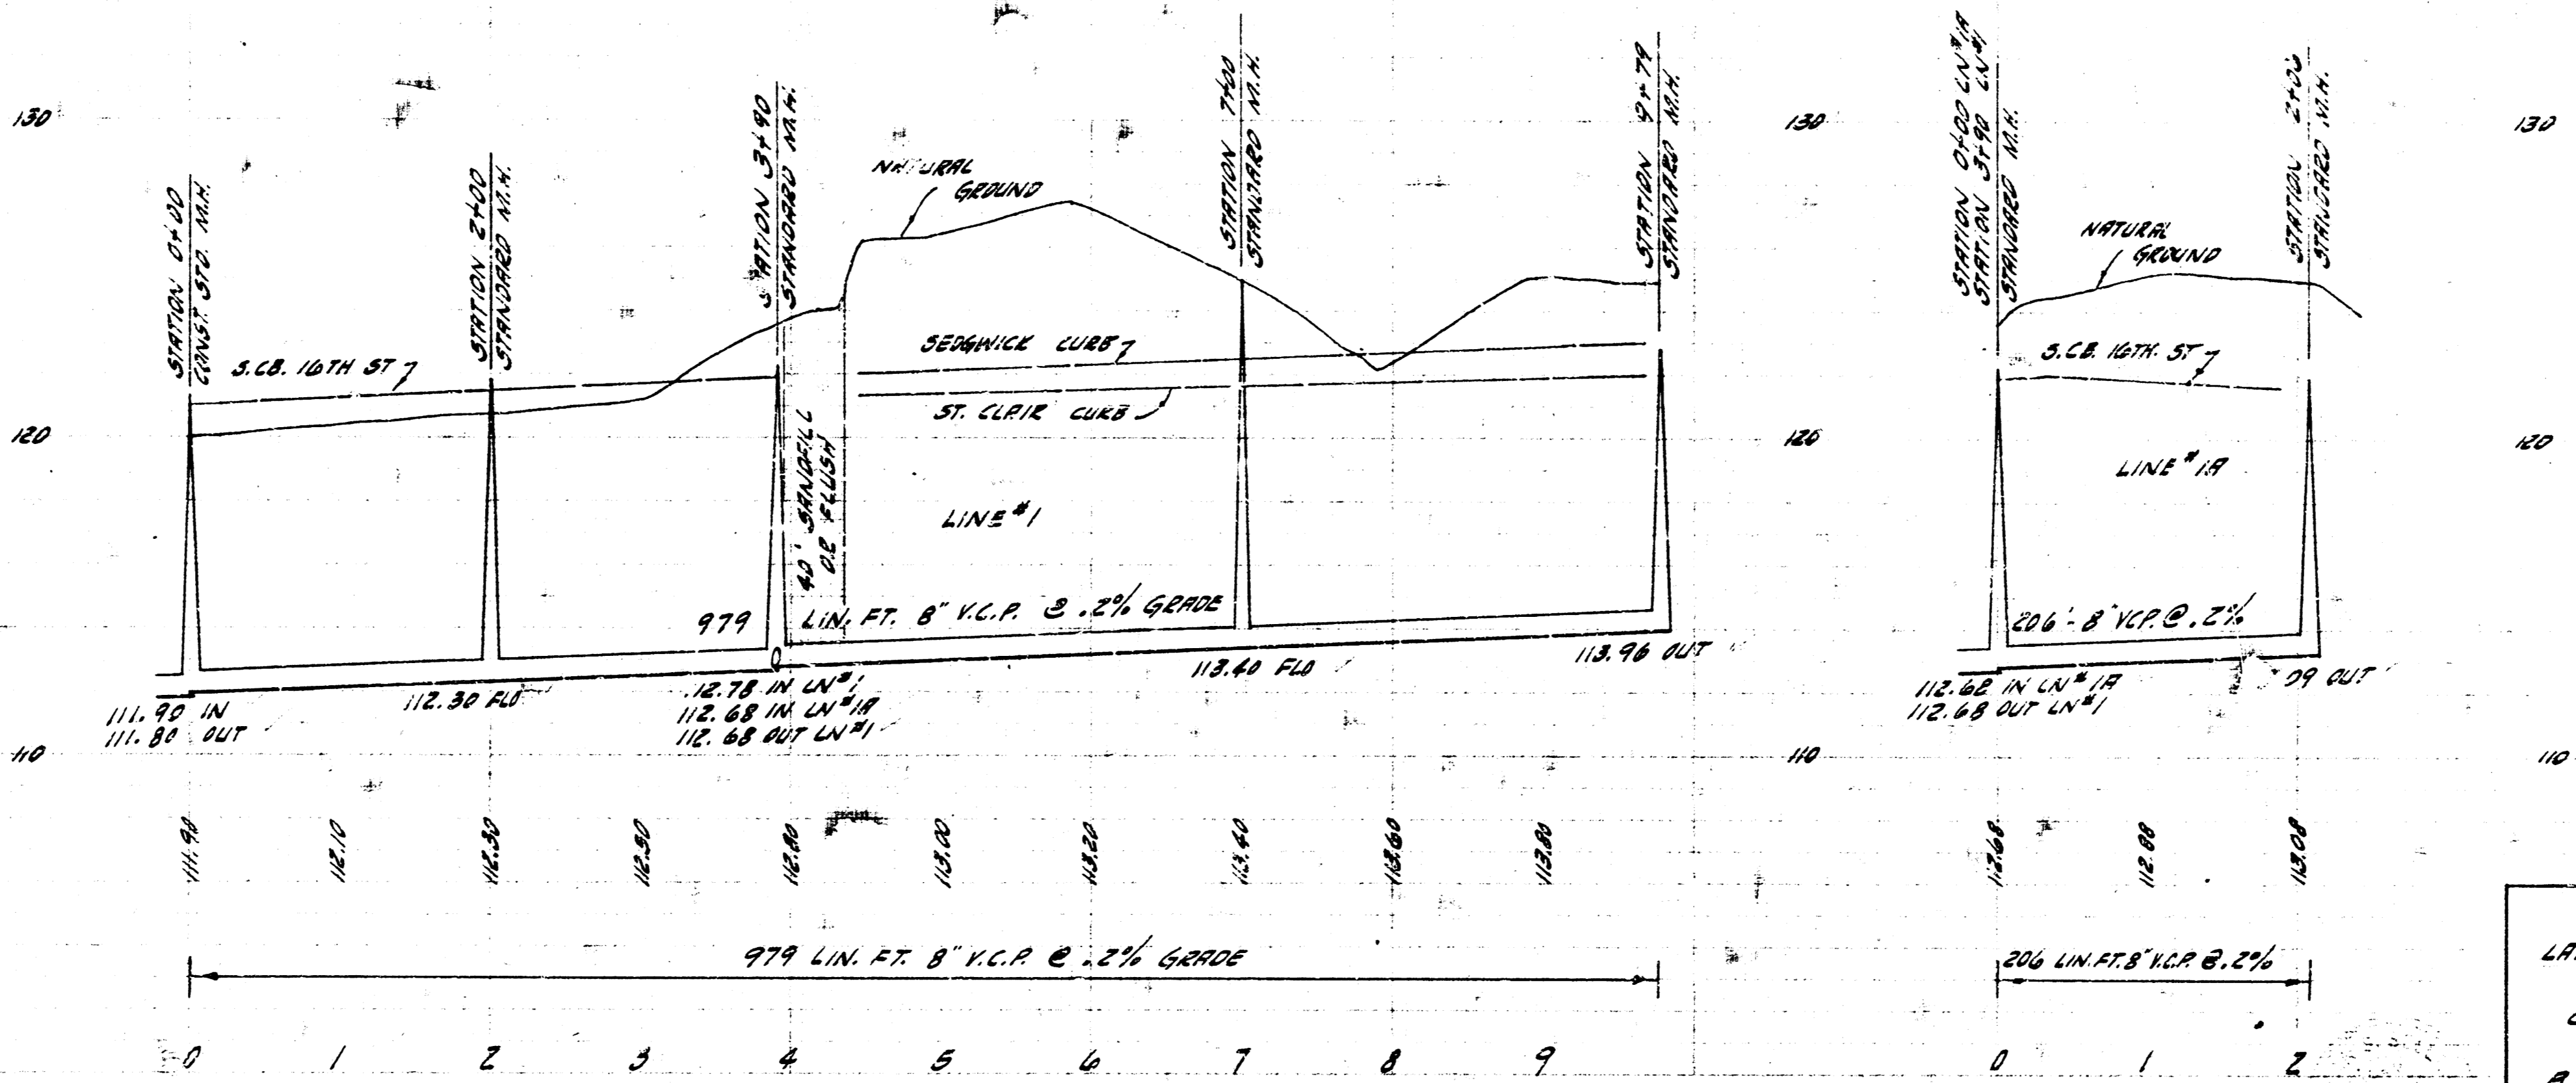

LATERAL 14 SUB. 13 SAN. SEWER 22  
 CITY OF WICHITA, KANSAS  
 B.E. SMITH CITY ENGINEER  
 PROJ. NO. 629-23 DATE MAY 1952

