



S.M. 119.63 BOLT S.E. HLP NW CHARLES & 15TH.

PLAN SCALE 1" = 40'
 PROFILE SCALE 1" = 40' HOR., 1" = 4' VERTICAL.

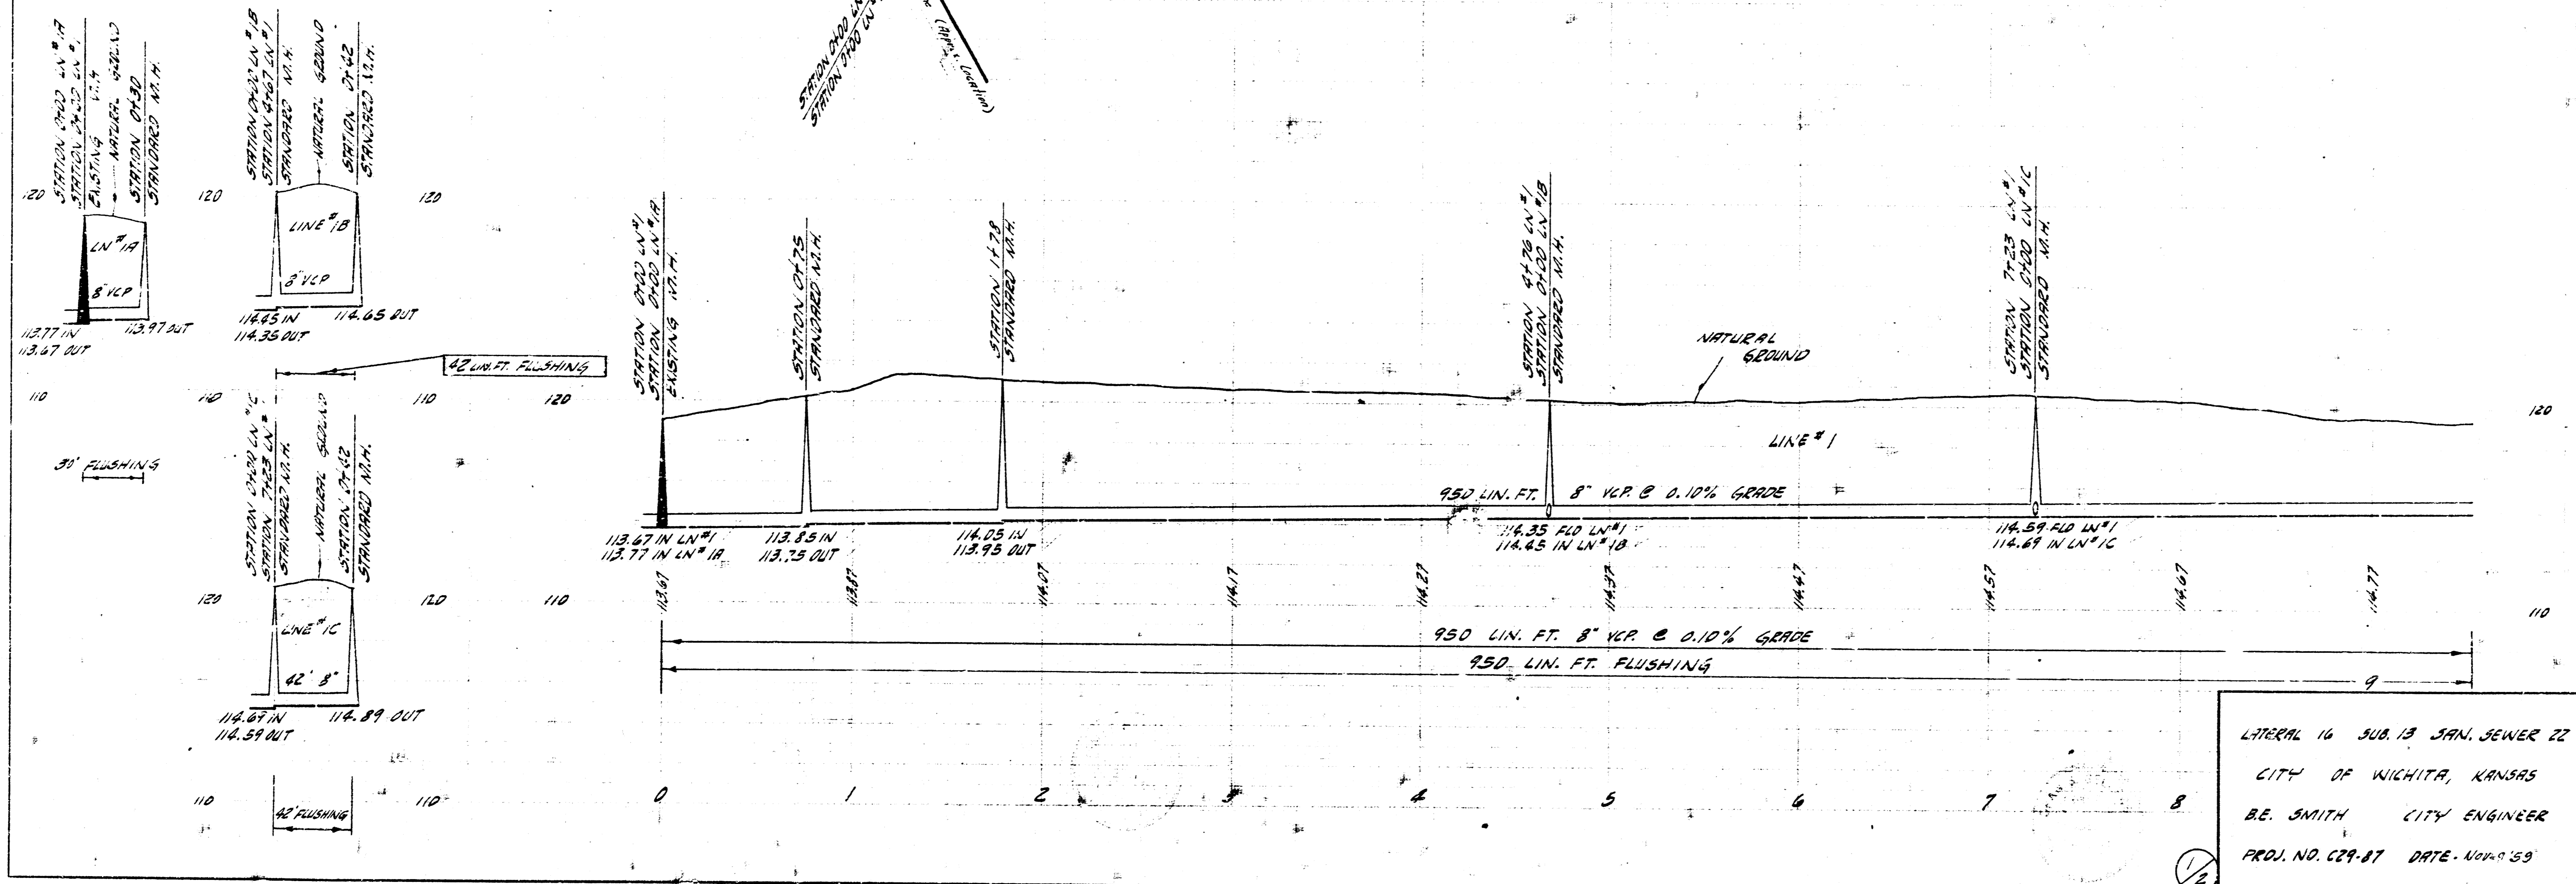

LATERAL 16 SUB. 13 SAN. SEWER 22
 CITY OF WICHITA, KANSAS
 B.E. SMITH CITY ENGINEER
 PROJ. NO. C29-87 DATE - Nov-89

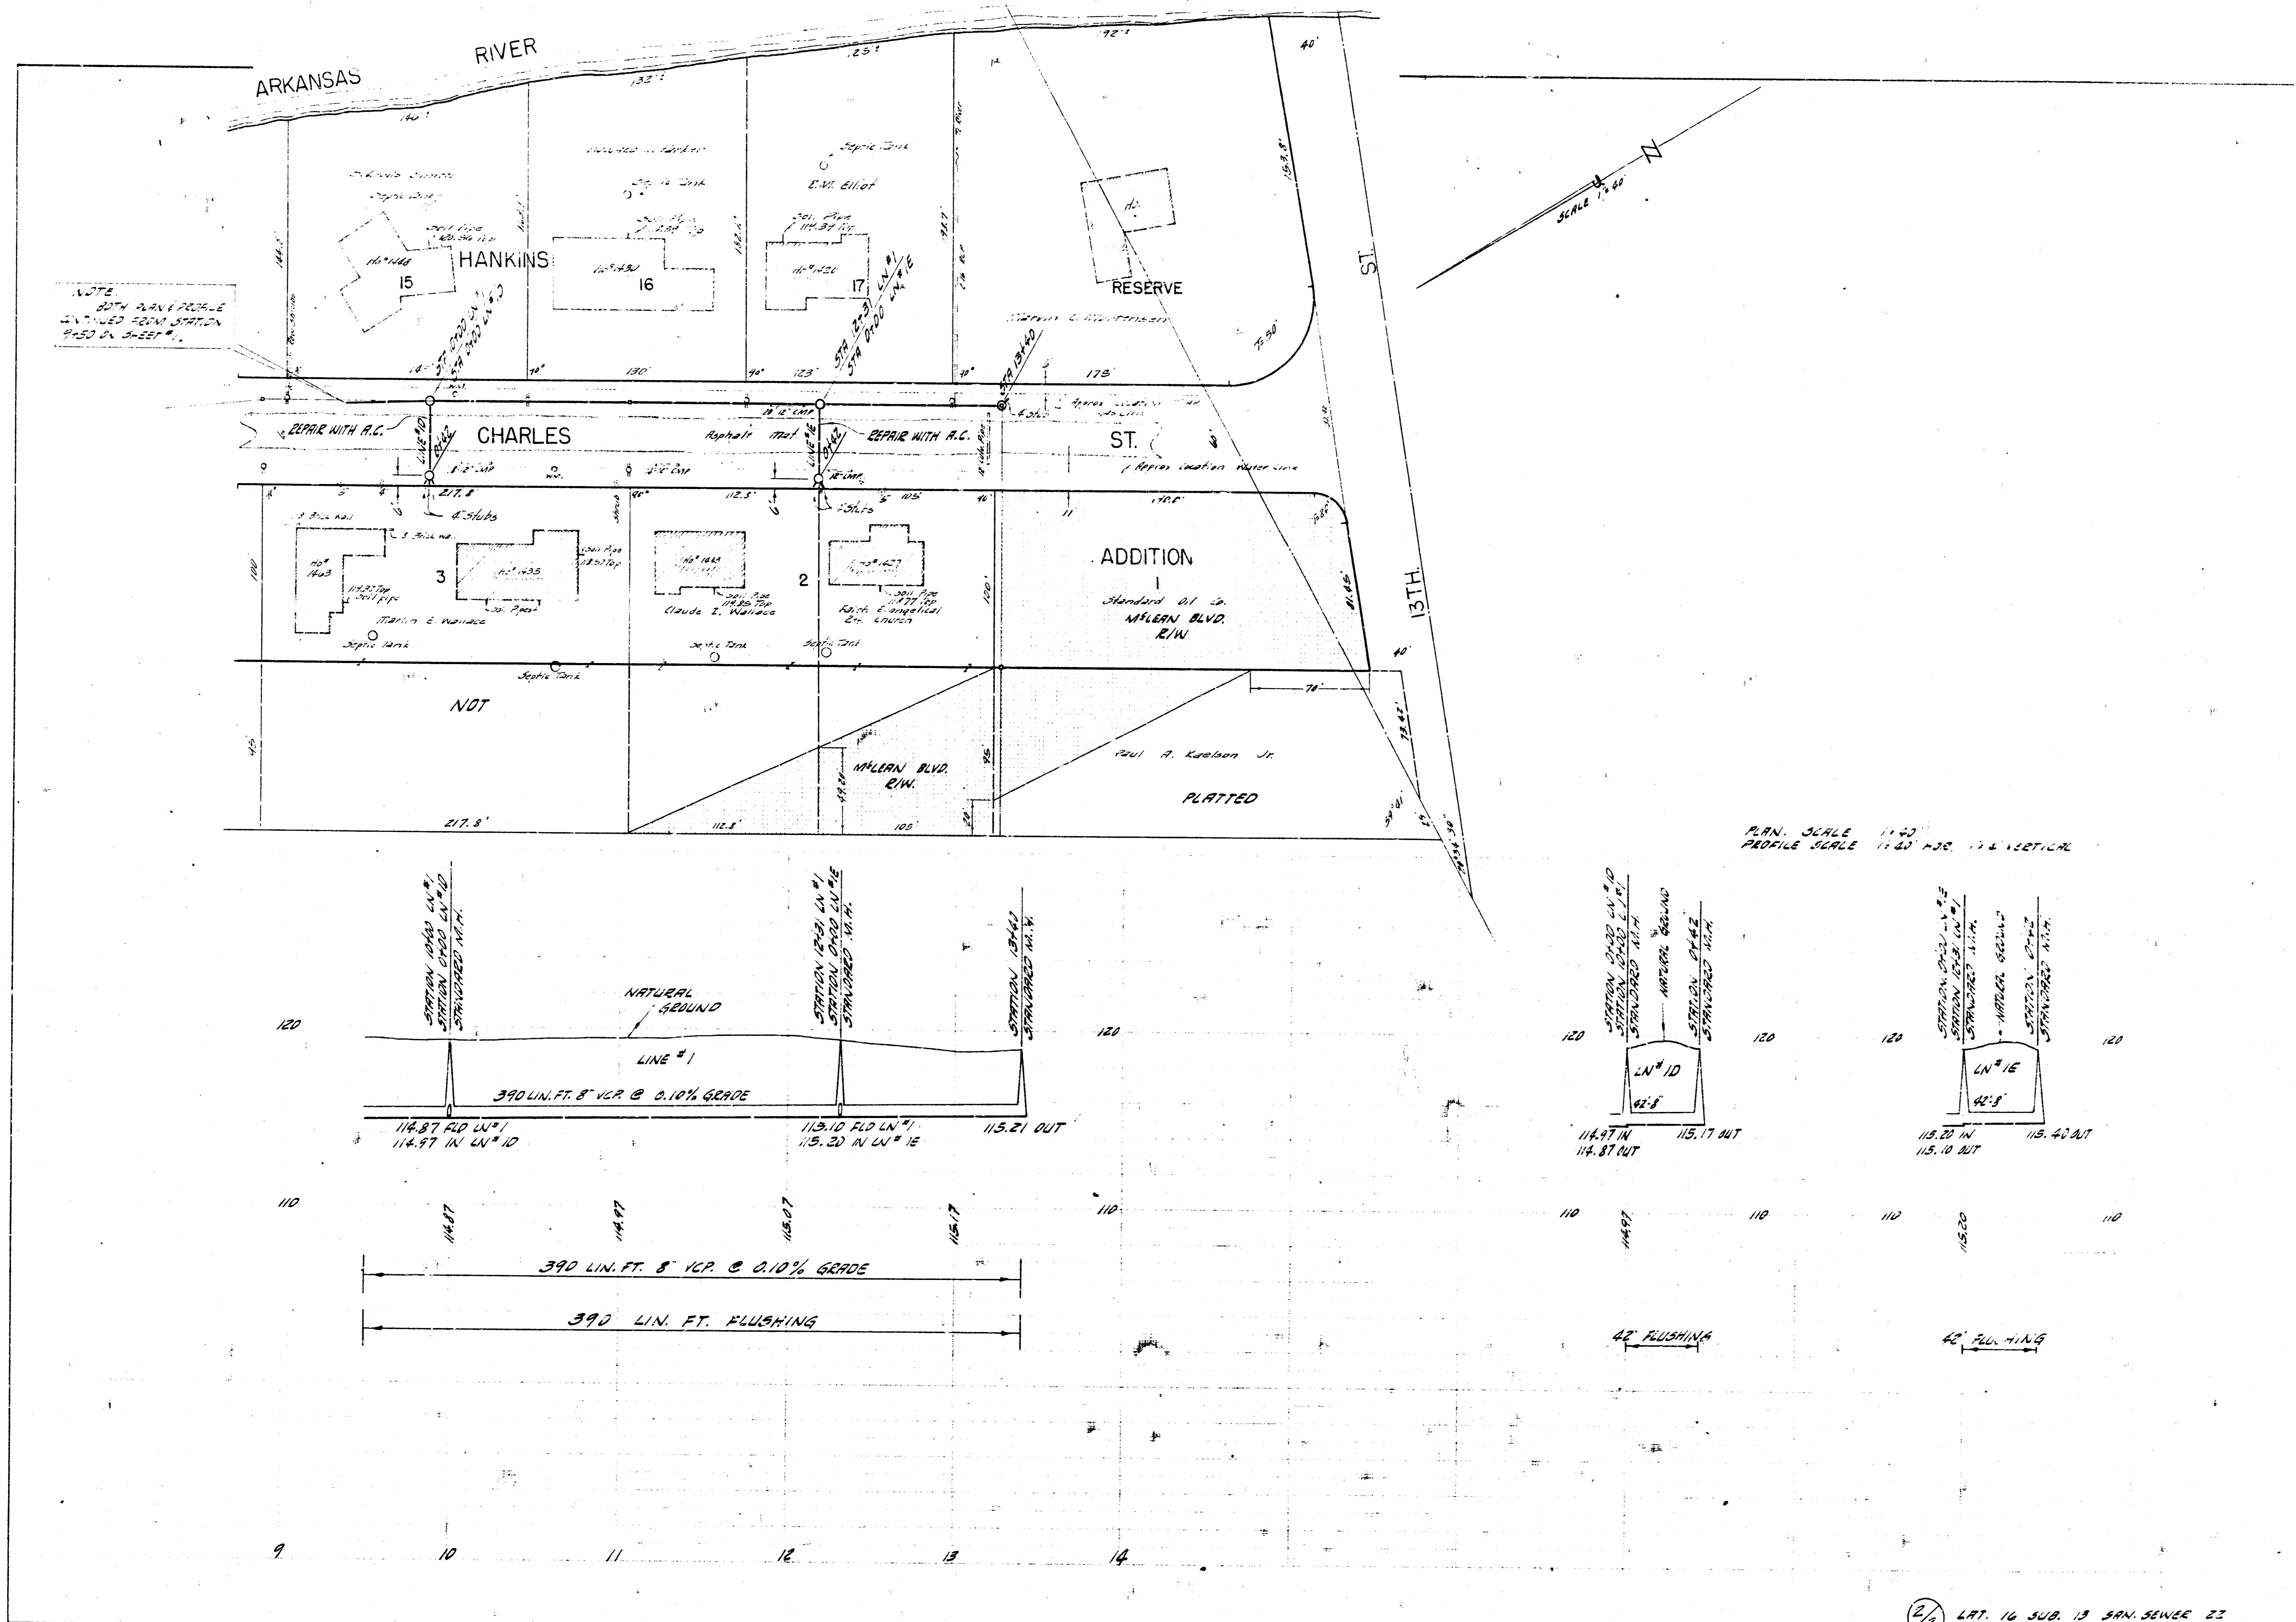

26 LPT. 16 SUB. 13 SAN. SEWER 23
 PROJ. NO. C24-87 SHEET 23-2