



B. M. 27.90 City Standard S. E. cor. bridge.
 B. M. 27.98 City Standard NW cor. big Arkansas River & McLean Blvd.

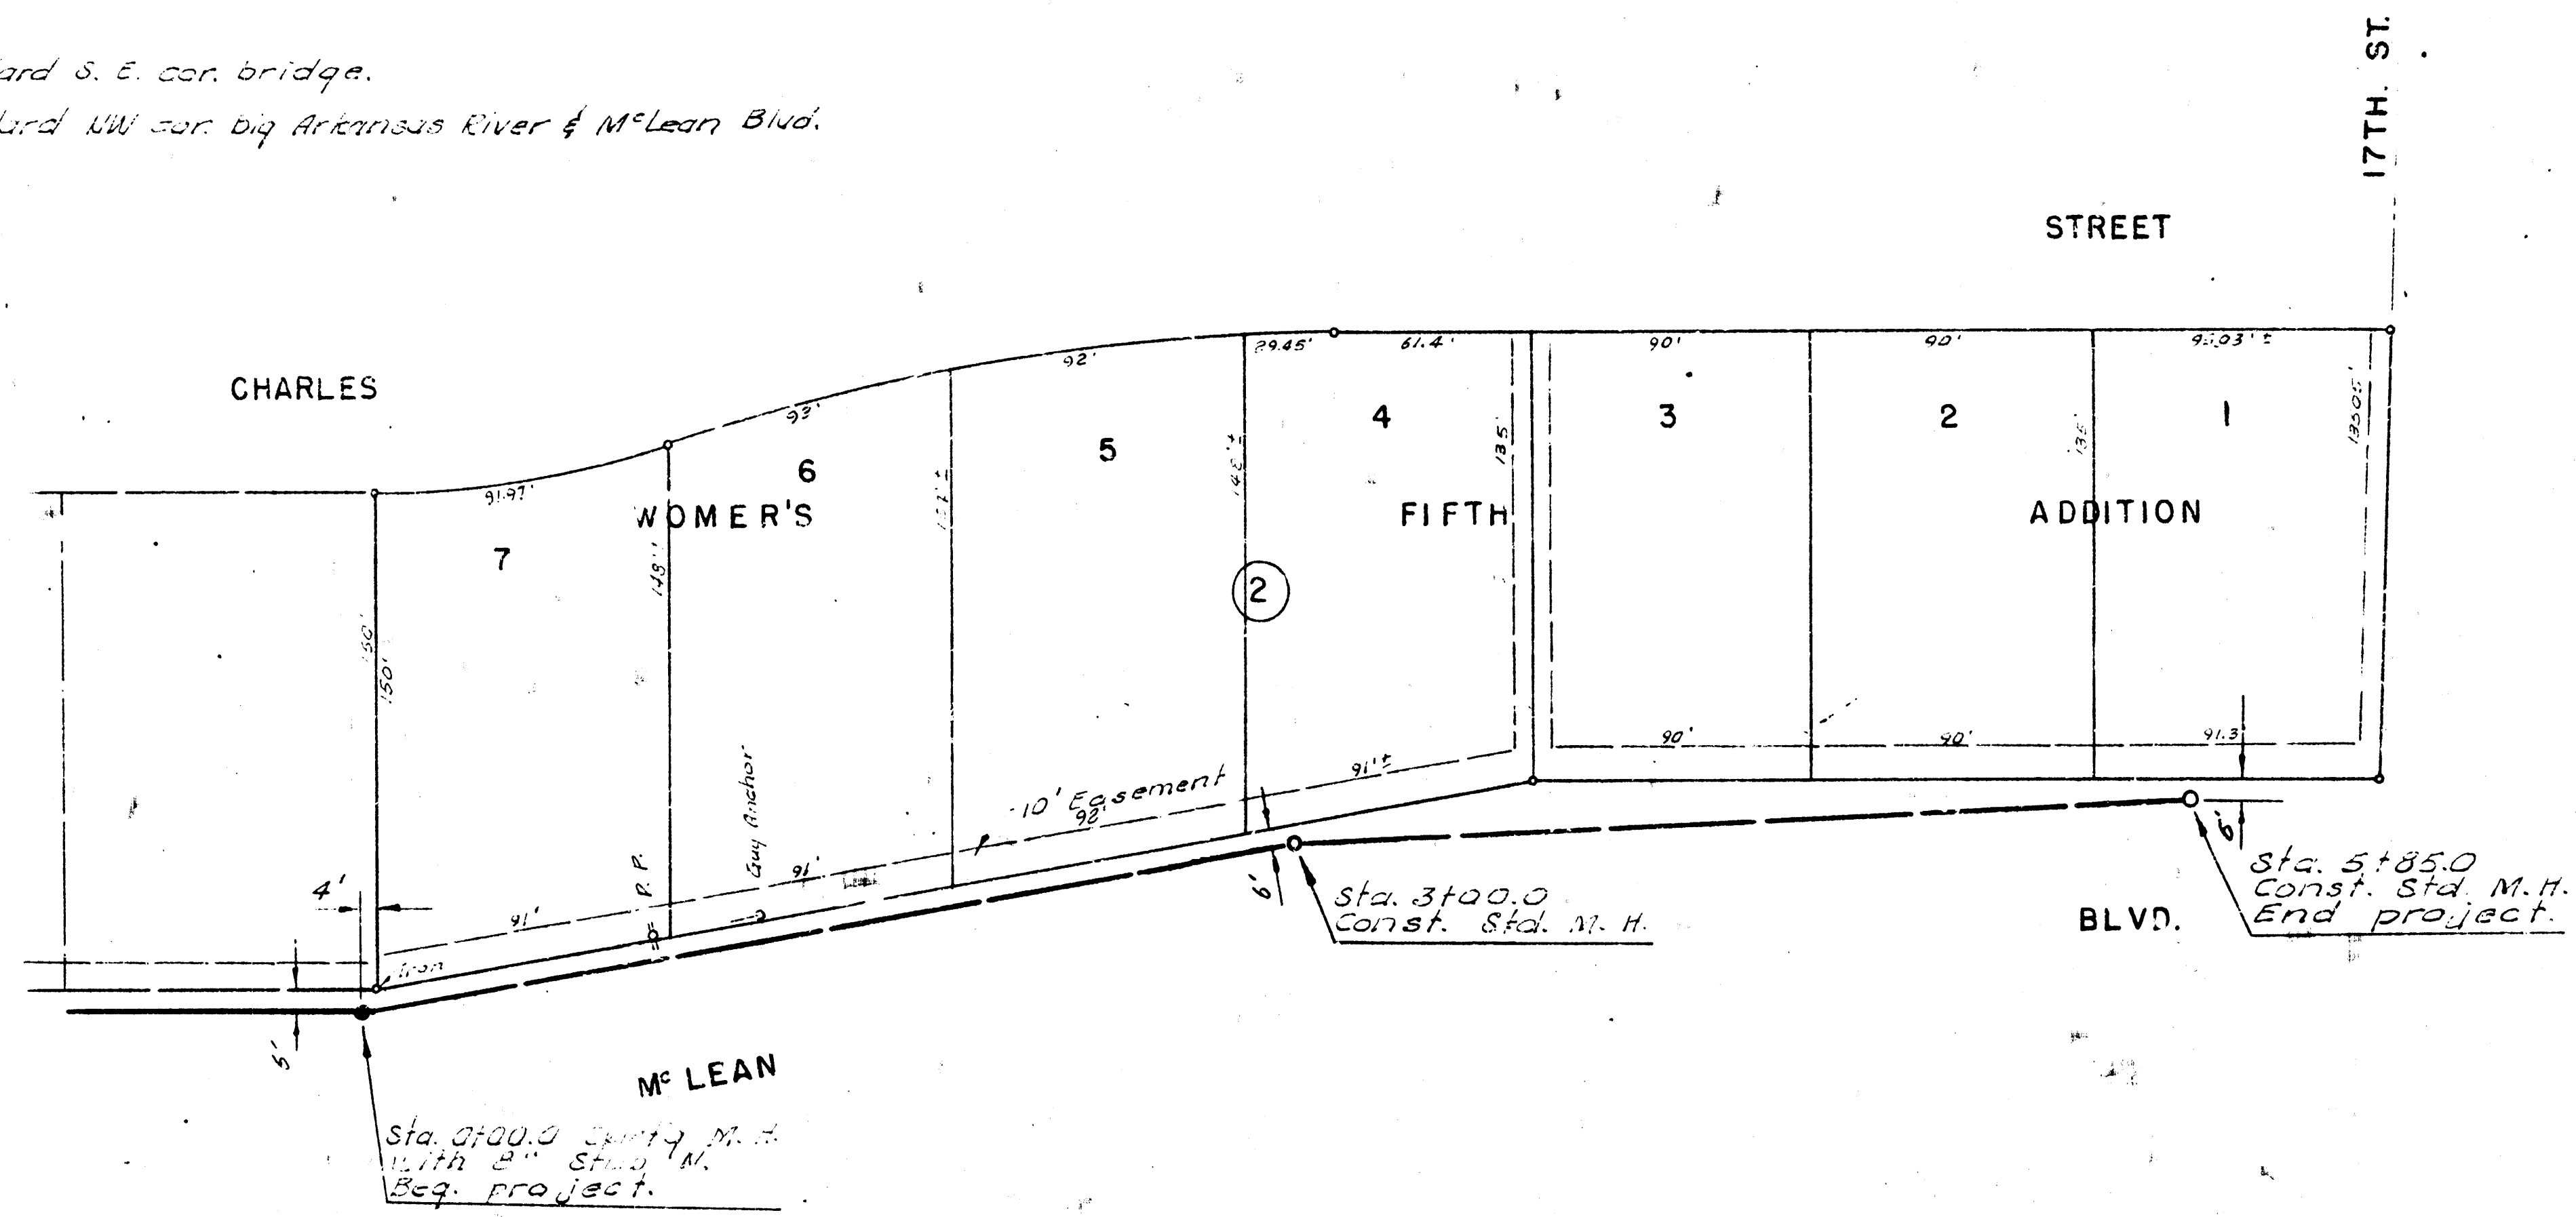

Plan Scale 1" = 40'
 Profile Scale 1" = 40' Horiz.
 1" = 4' Vert.

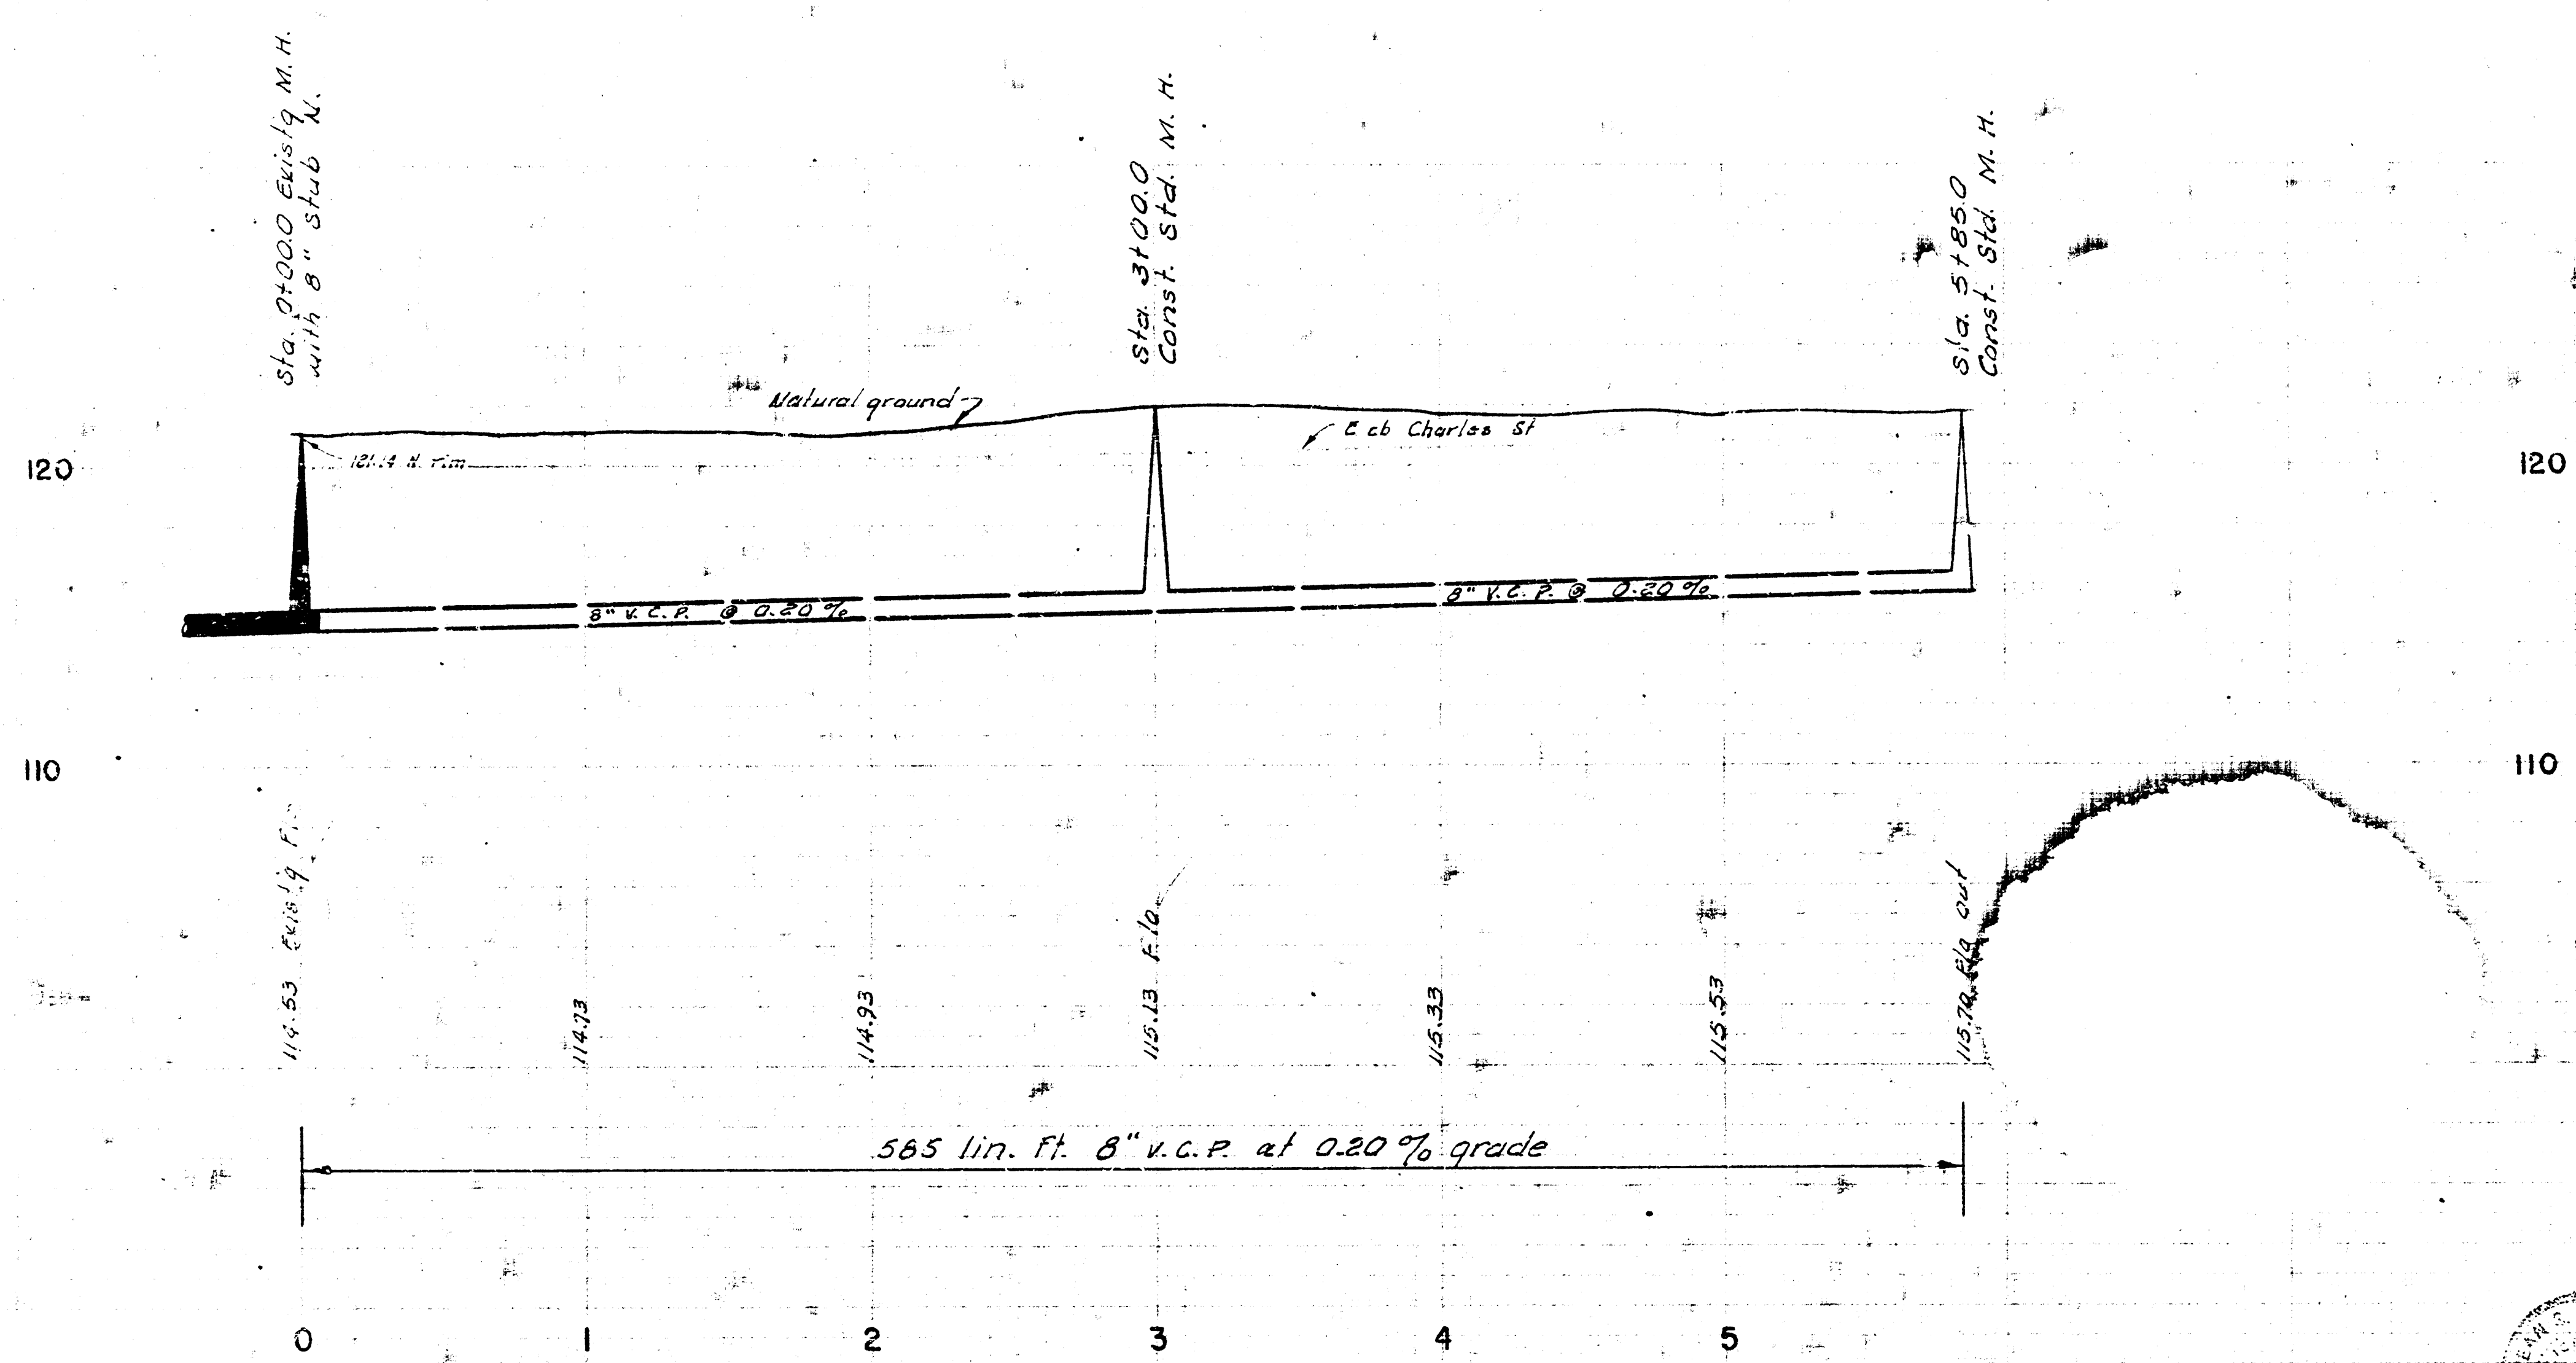

LAT. 18, SUBMAIN 13, S. S. NO. 22
 CITY OF WICHITA, KANSAS
 B. E. SMITH CITY ENGINEER
 JAN. 1964 PROJECT NO. C23-113