



Survey By H. Riggs, A.S. 15
 Drawn By D. Caine, A.S. 15
 Checked By _____ Date _____

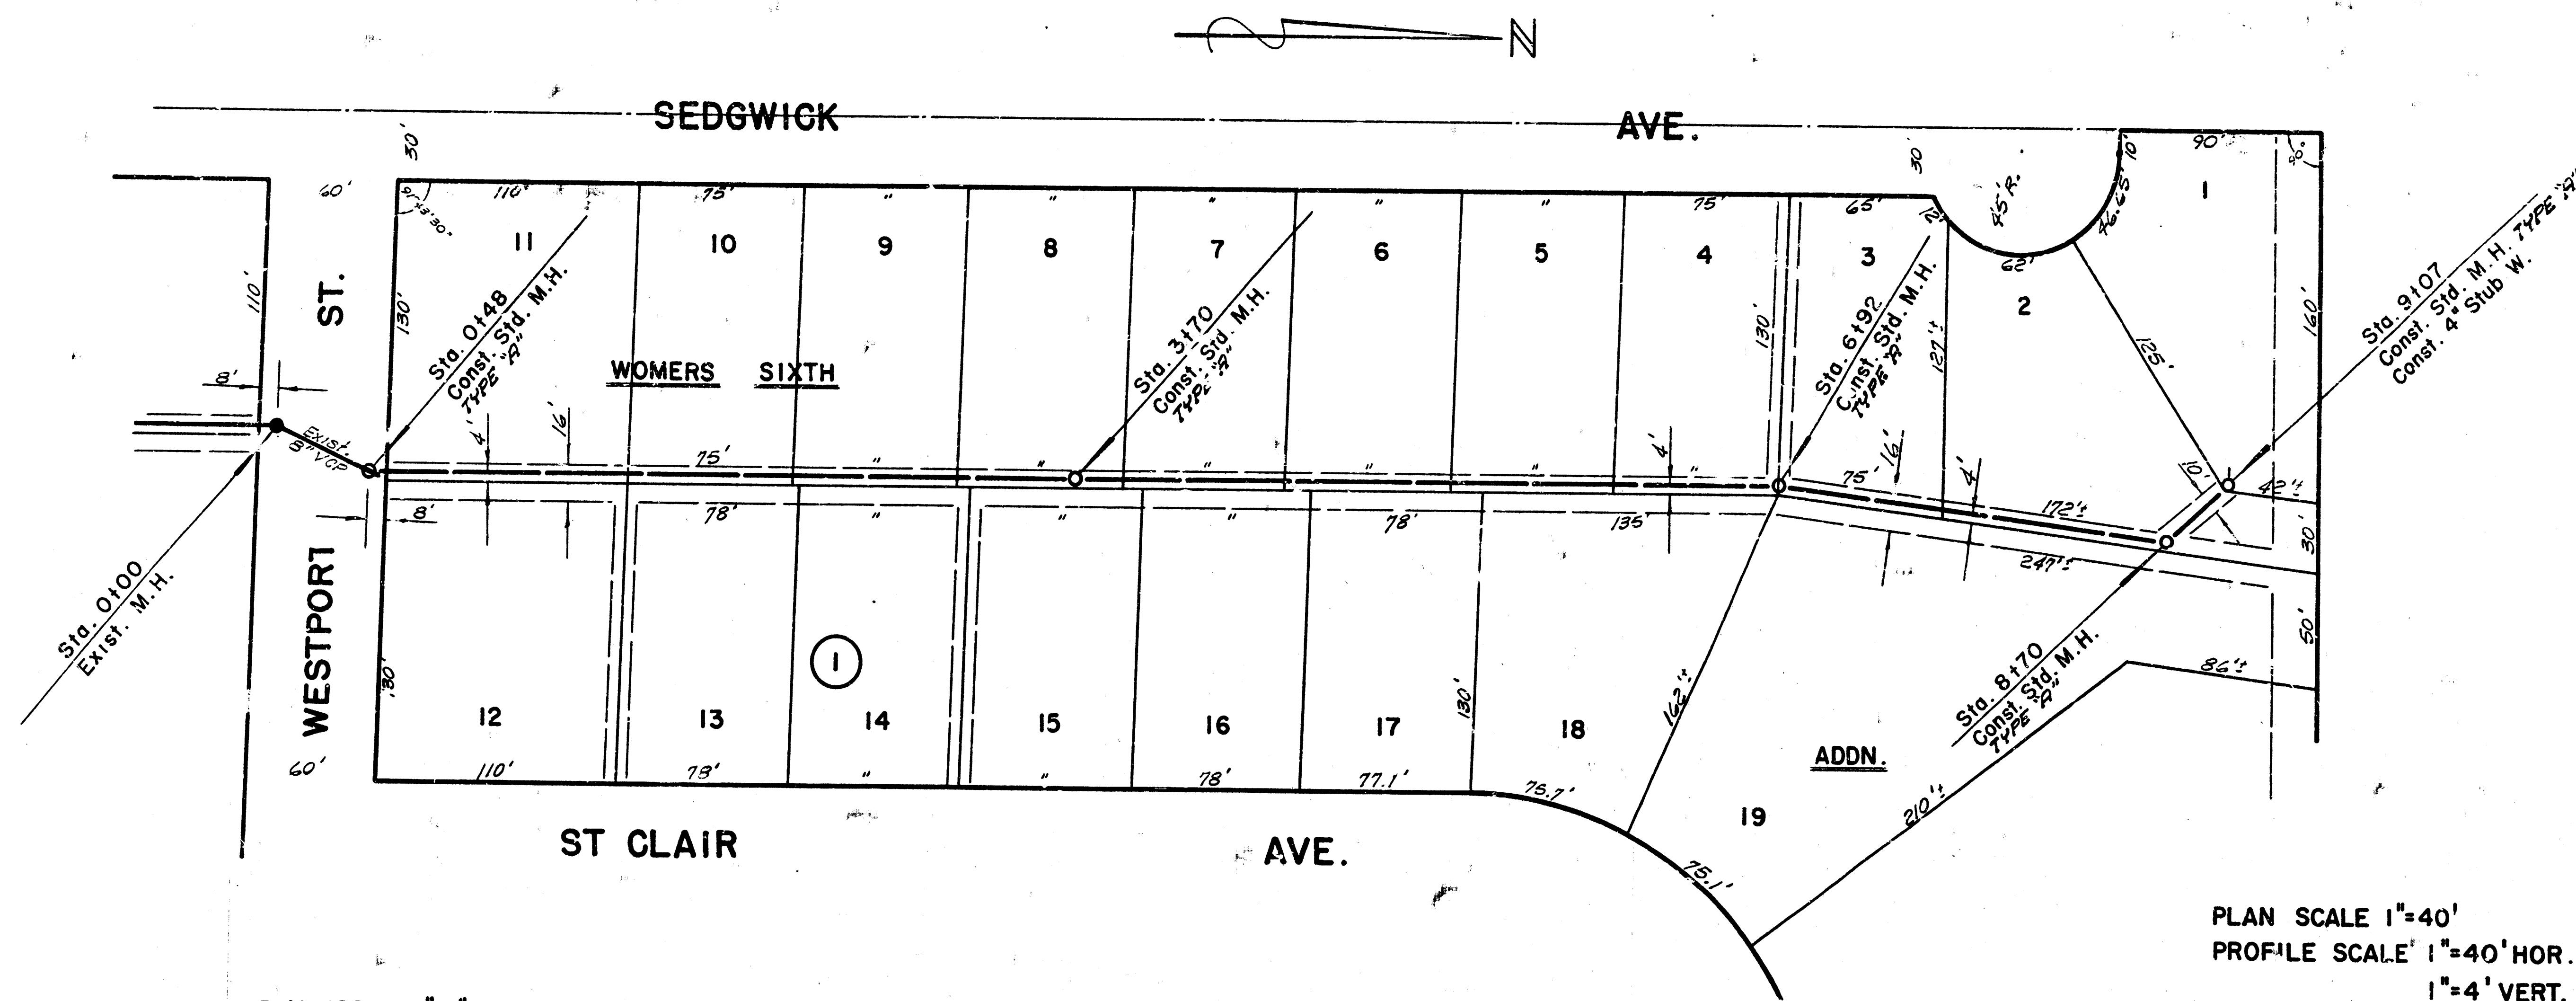

PLAN SCALE 1"=40'
 PROFILE SCALE 1"=40' HOR.
 1"=4' VERT.

B.M. 122.99 "R" IN RITCHIE, E. CB. SEDGWICK 0.3' SO. OF S.L. 17TH

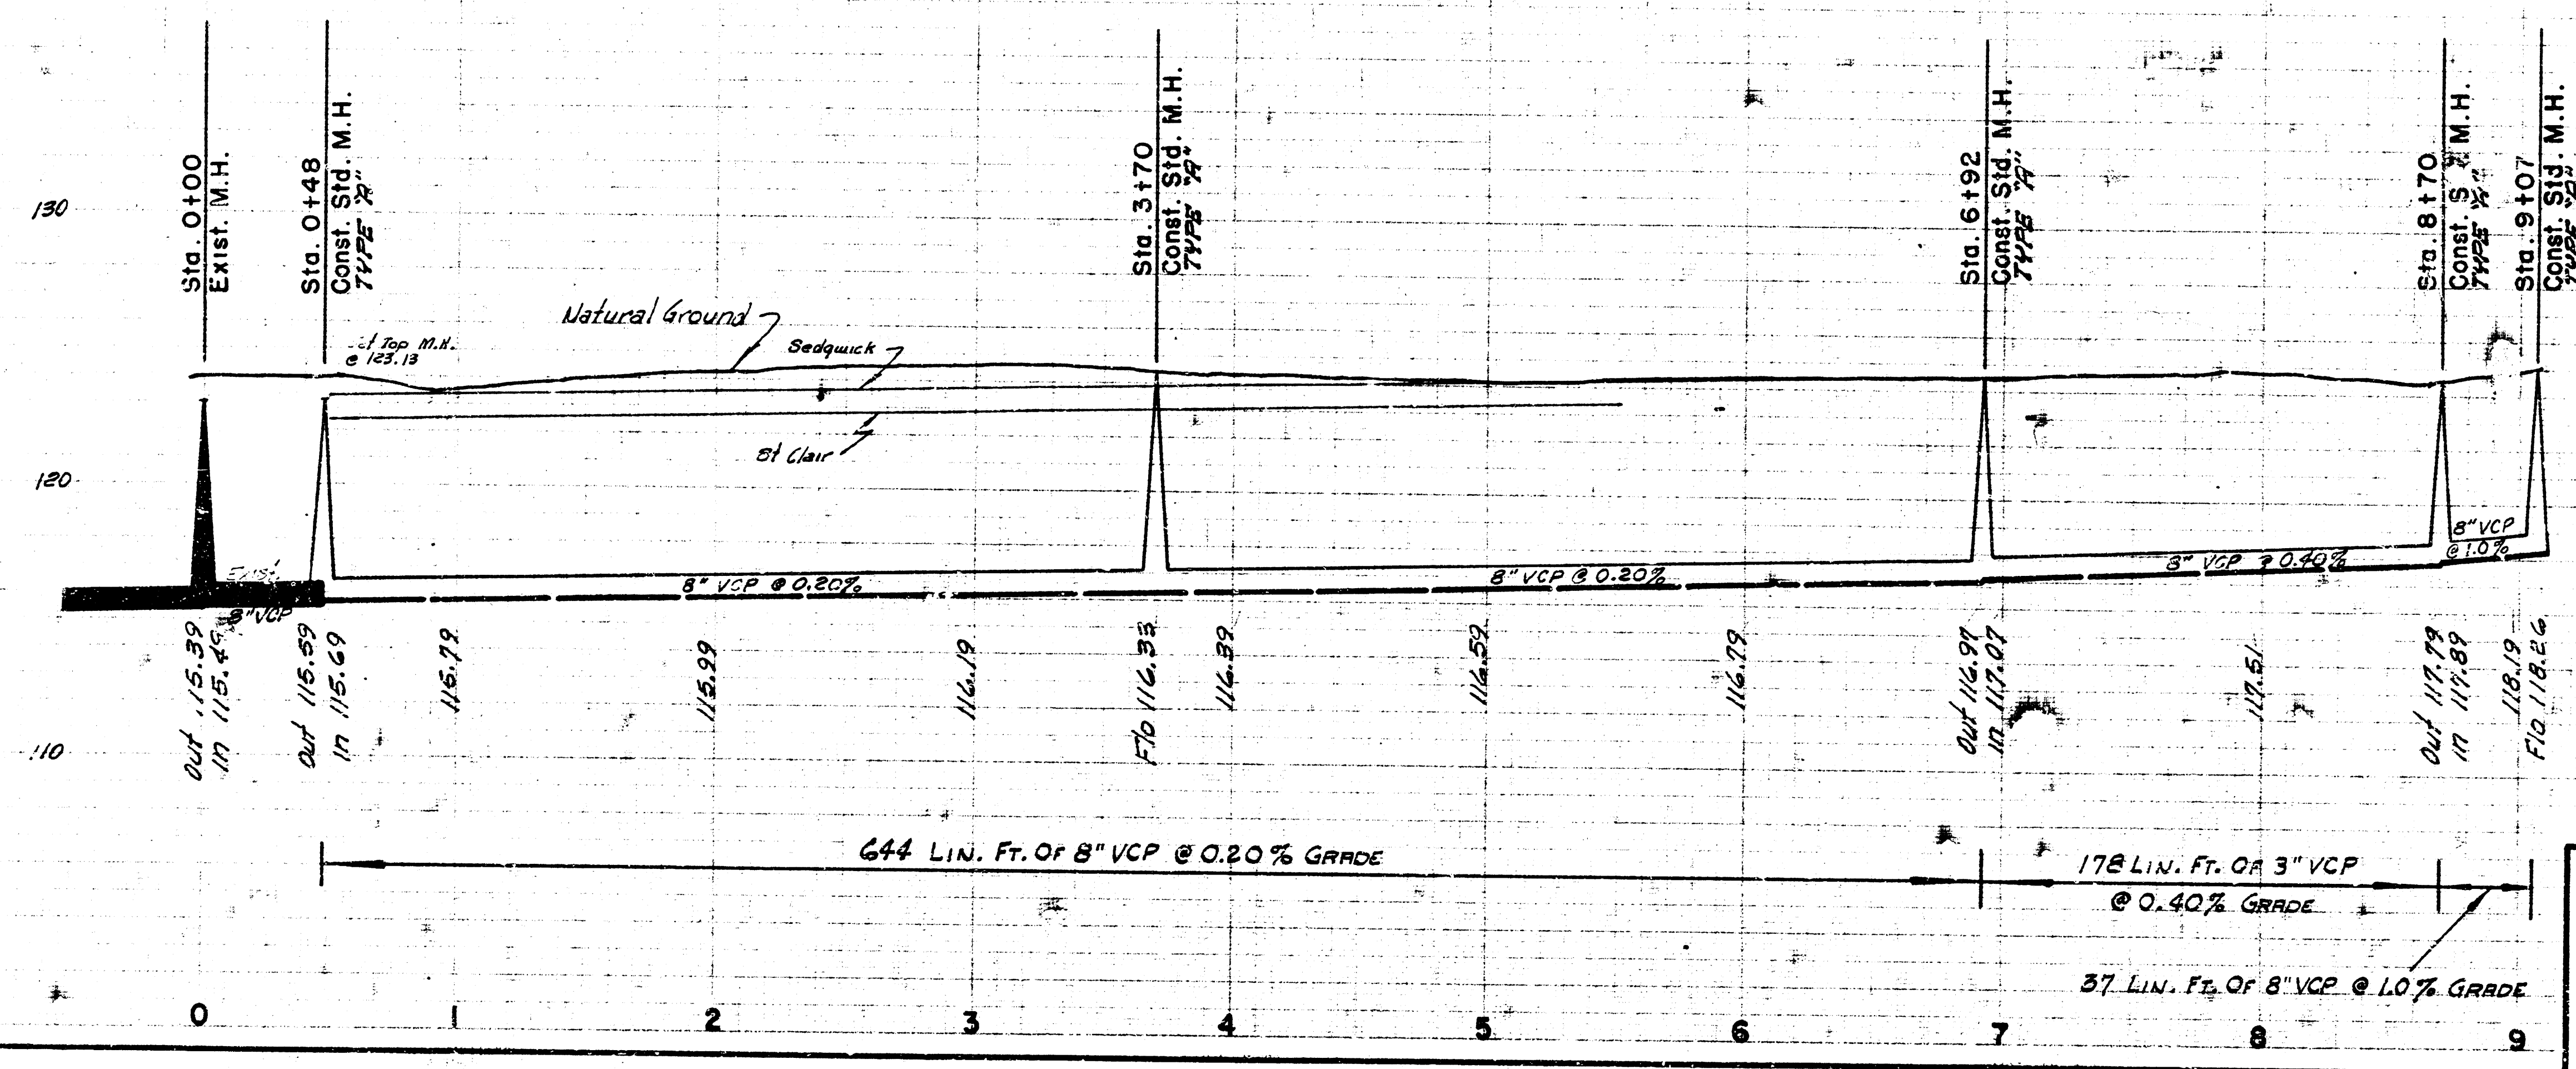

LAT. 21, SUB. 13, S.S. 22
 CITY OF WICHITA, KANSAS
 B.E. SMITH, CITY ENGINEER
 PROJ. NO. C23-116 DATE JUNE 1966

3 15 5 e