


B.M. 108.21 RE. SPIKE NW SIDE H.P. ES 4-42 E 80' 50.07 E NWY STREET

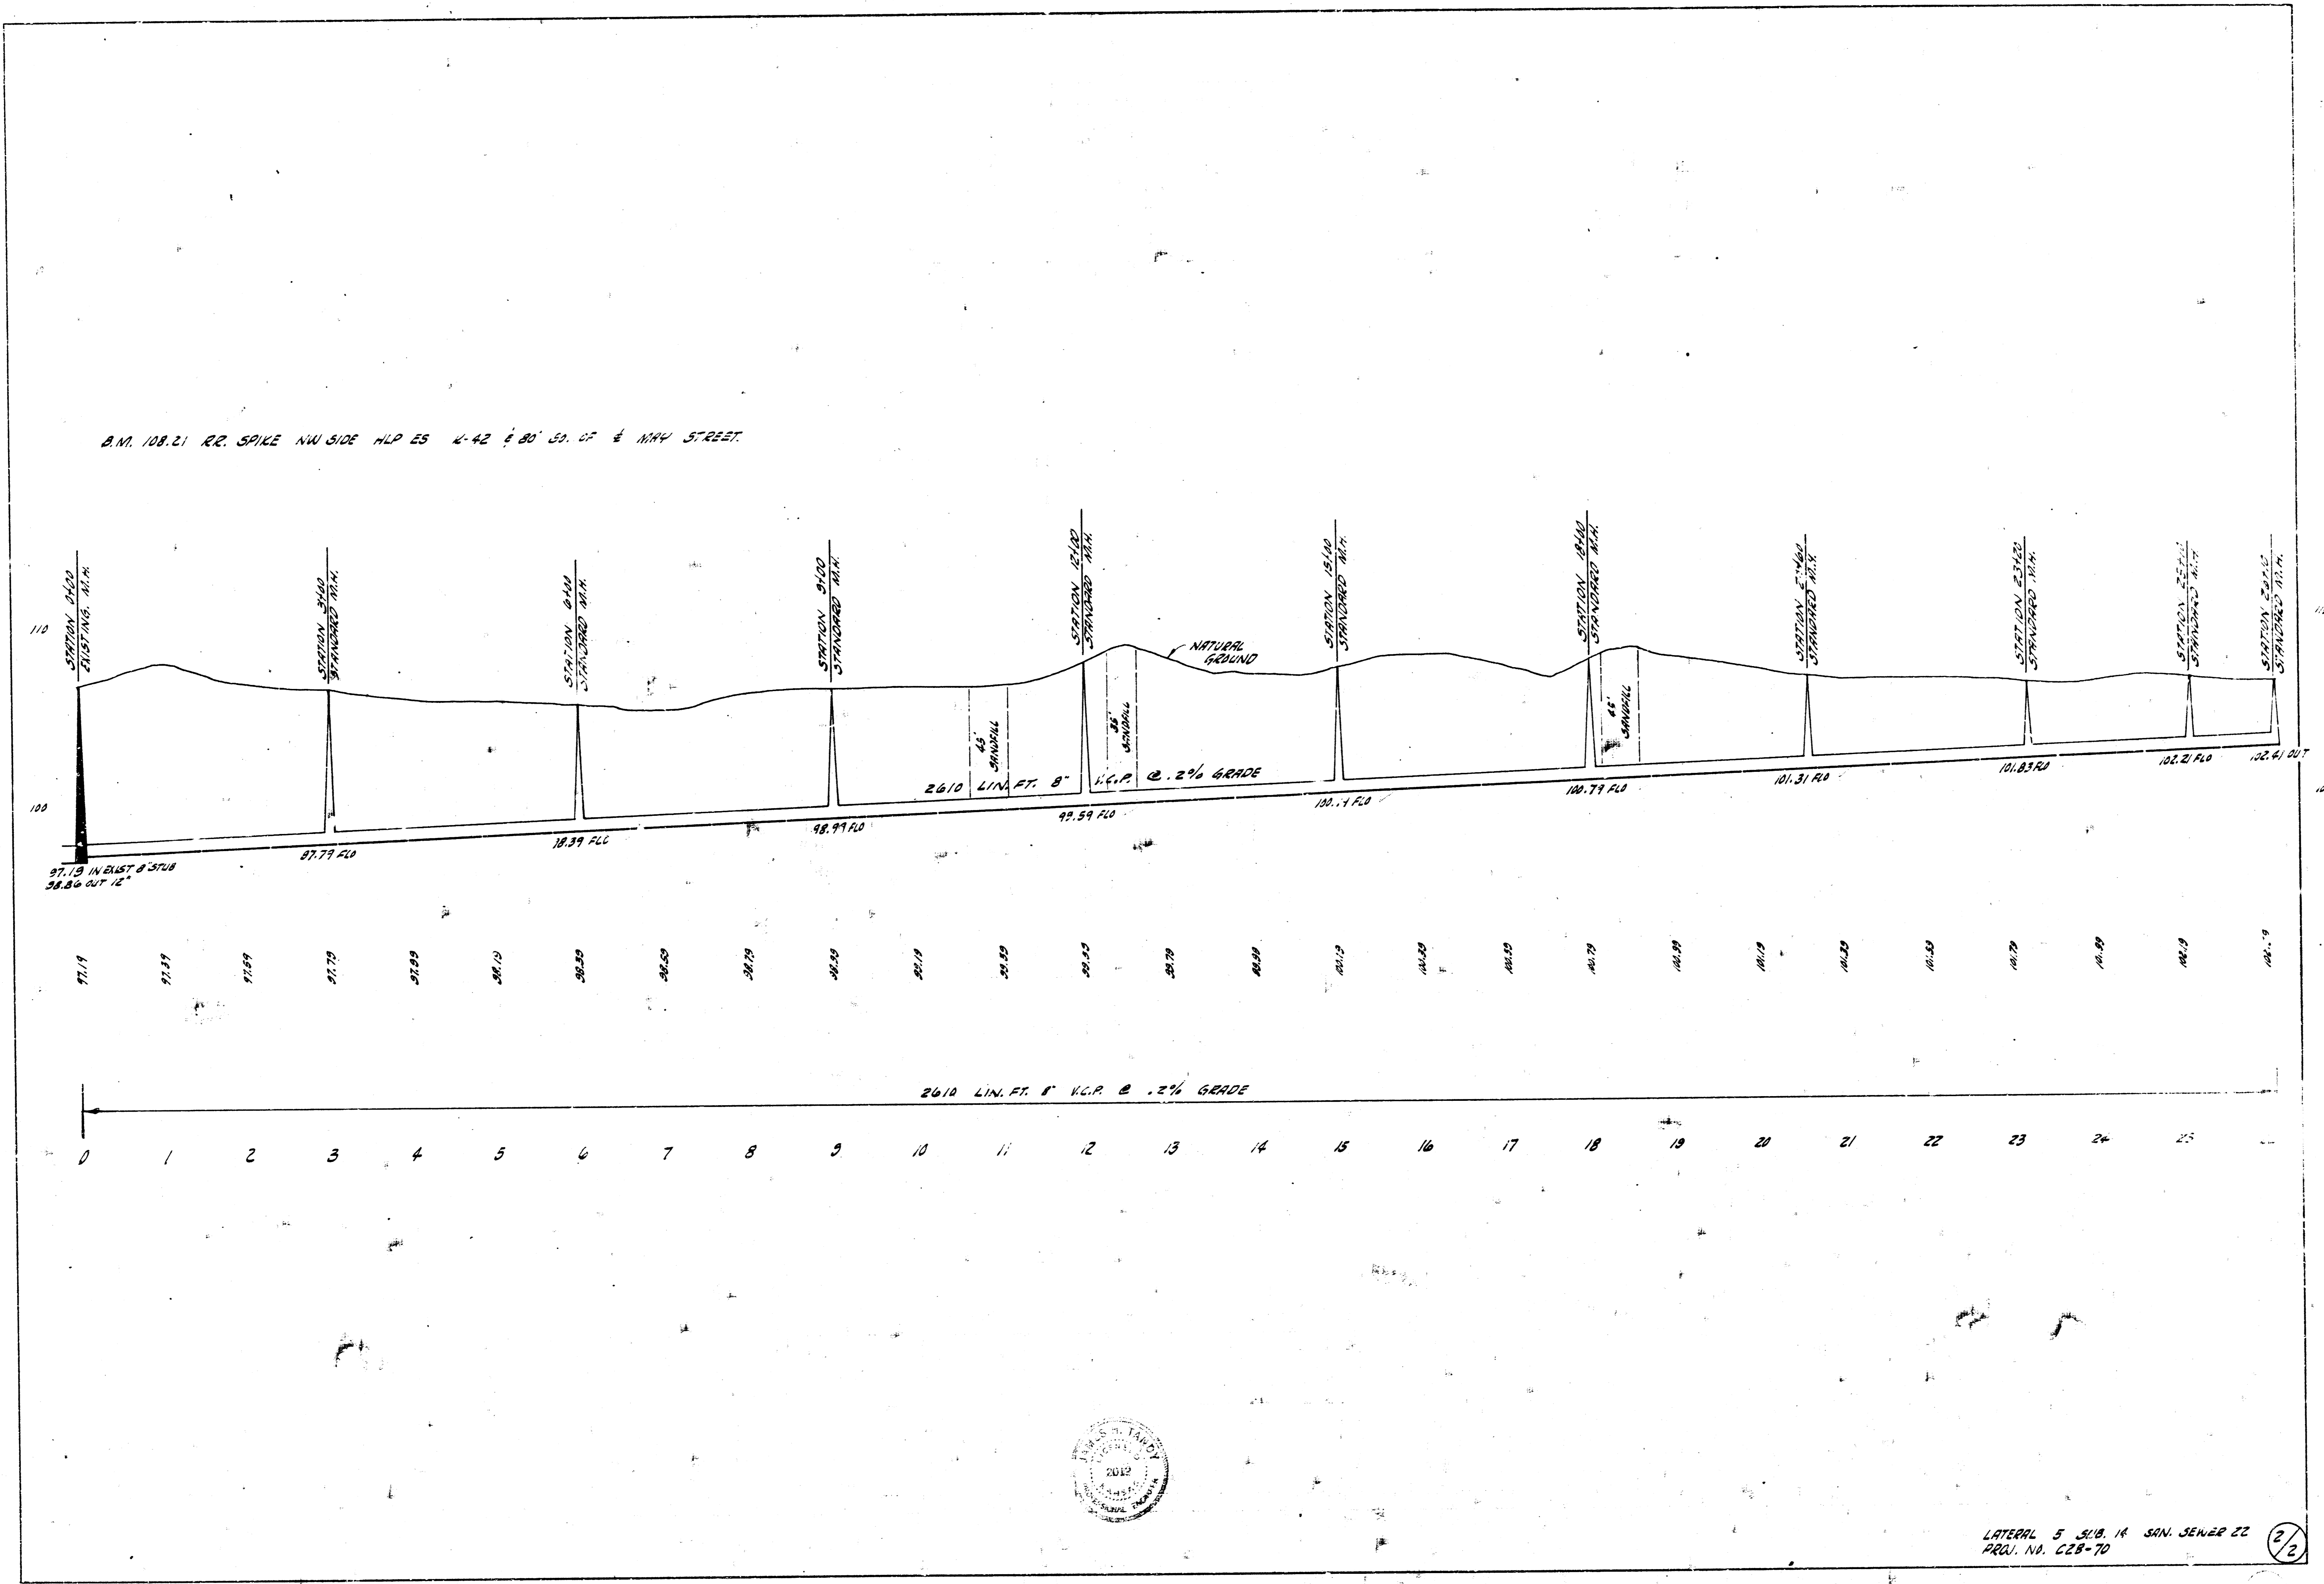

LATERAL 5 SUB. 14 SAN. SEWER 22
 PROJ. NO. C28-70

22