



ST. JOHN'S
 ST. JOHN'S
 ST. JOHN'S

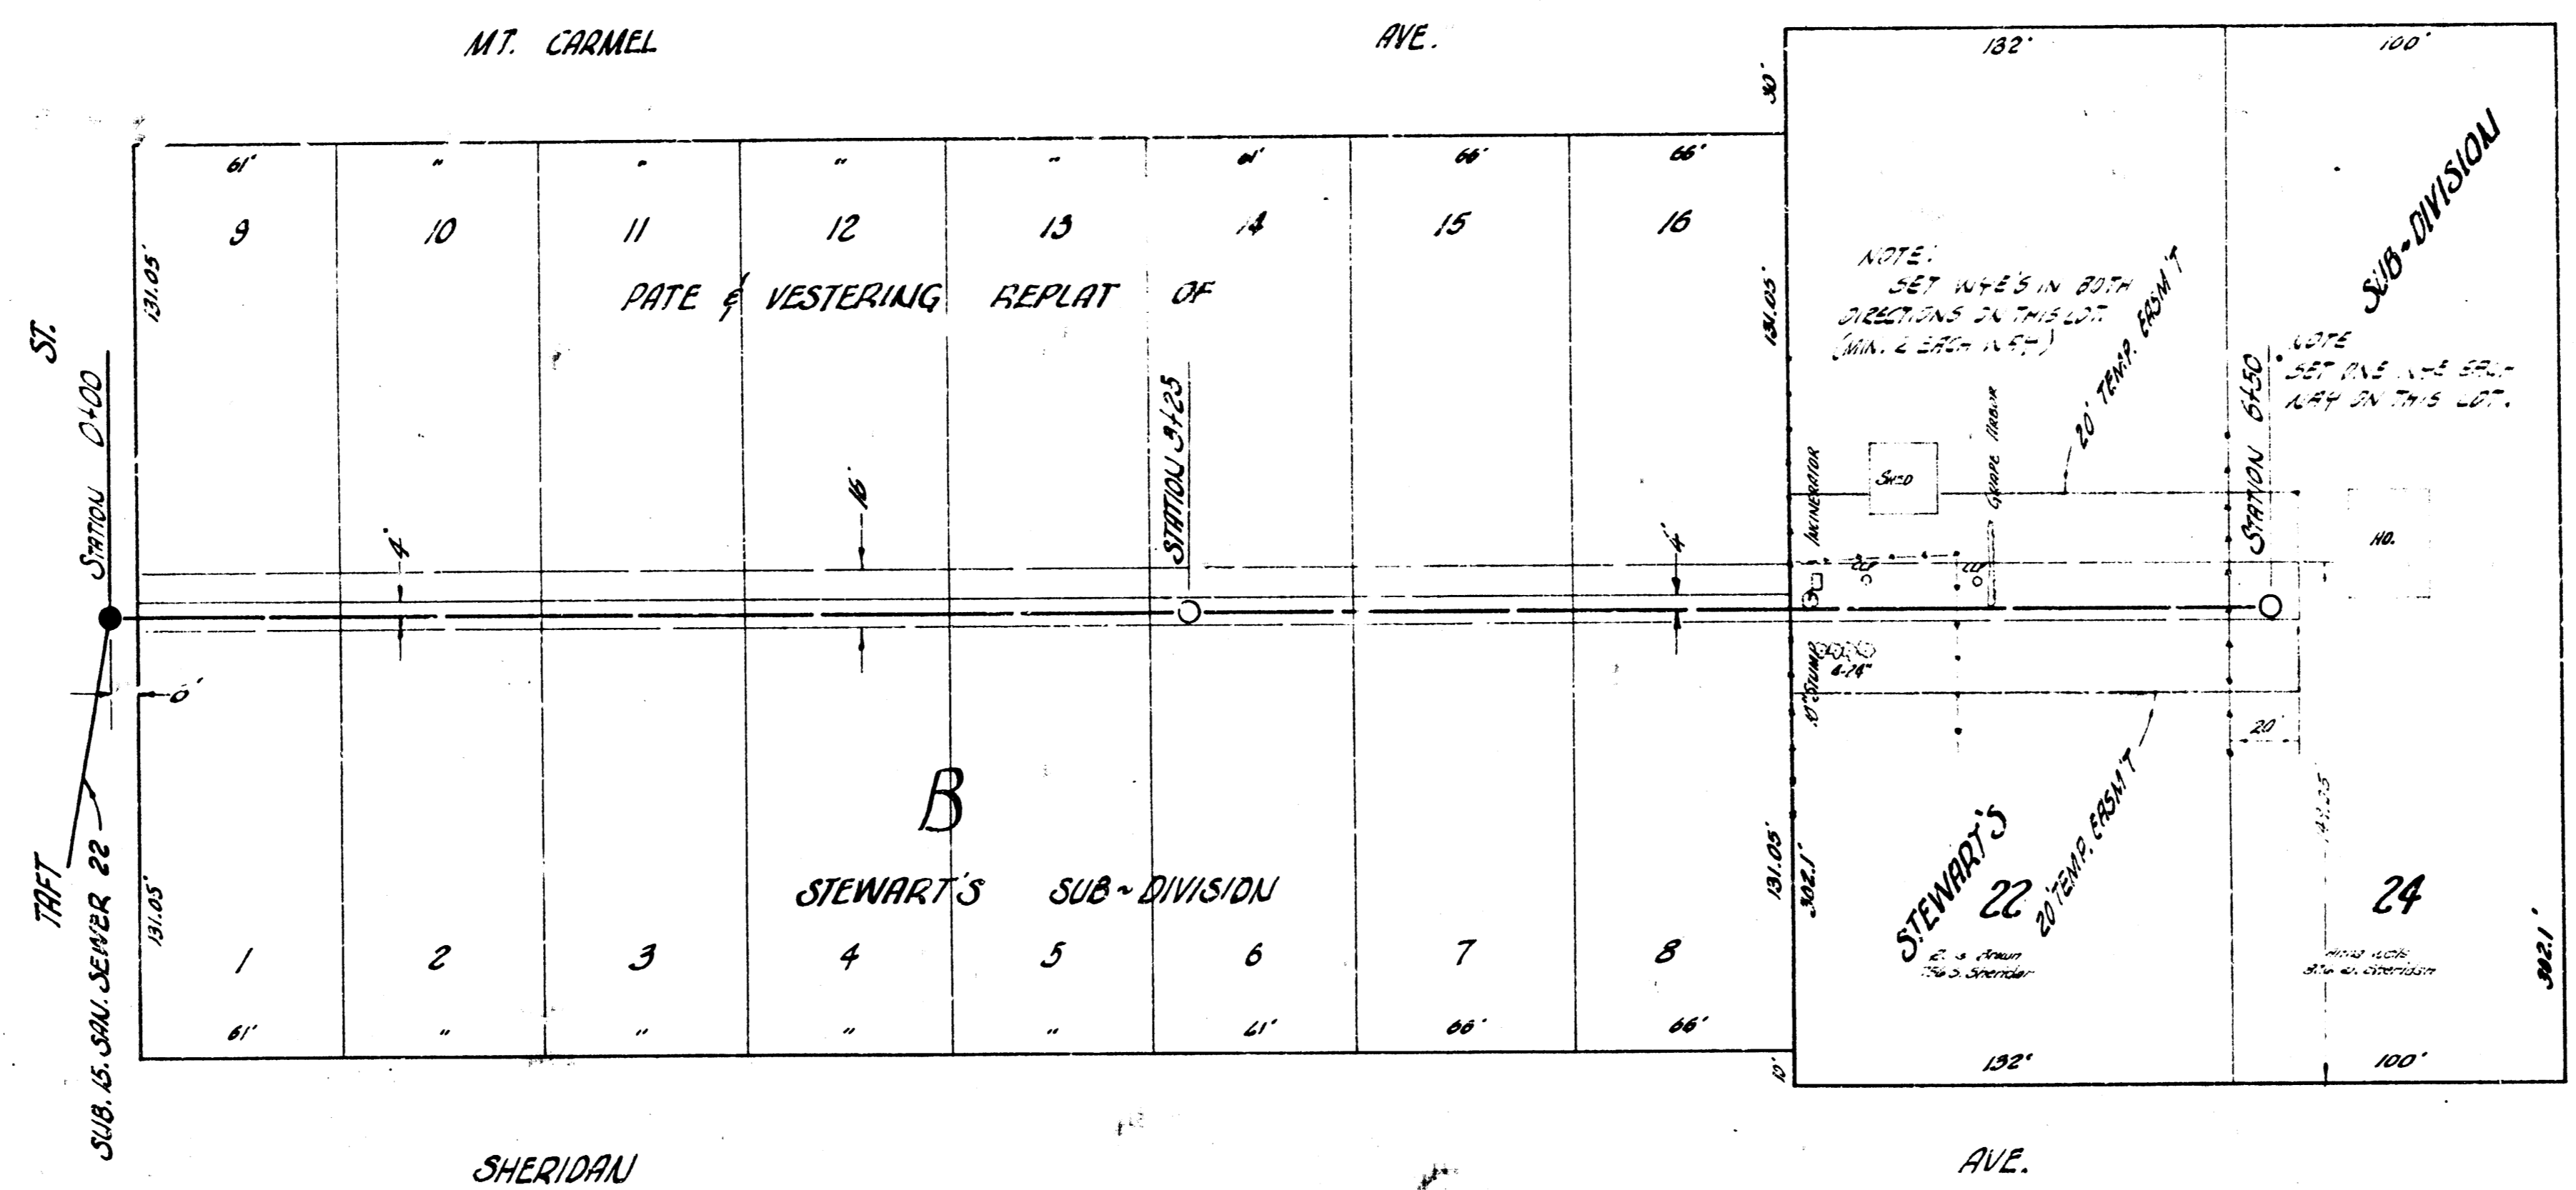

B.M. 112.86 SPIKE E. SIDE P. POLE SW COR SHERIDAN & UNIVERSITY (WEST).

PLAN SCALE 1"=40'
 PROFILE SCALE 1"=40' HOR., 1"=4' VERTICAL

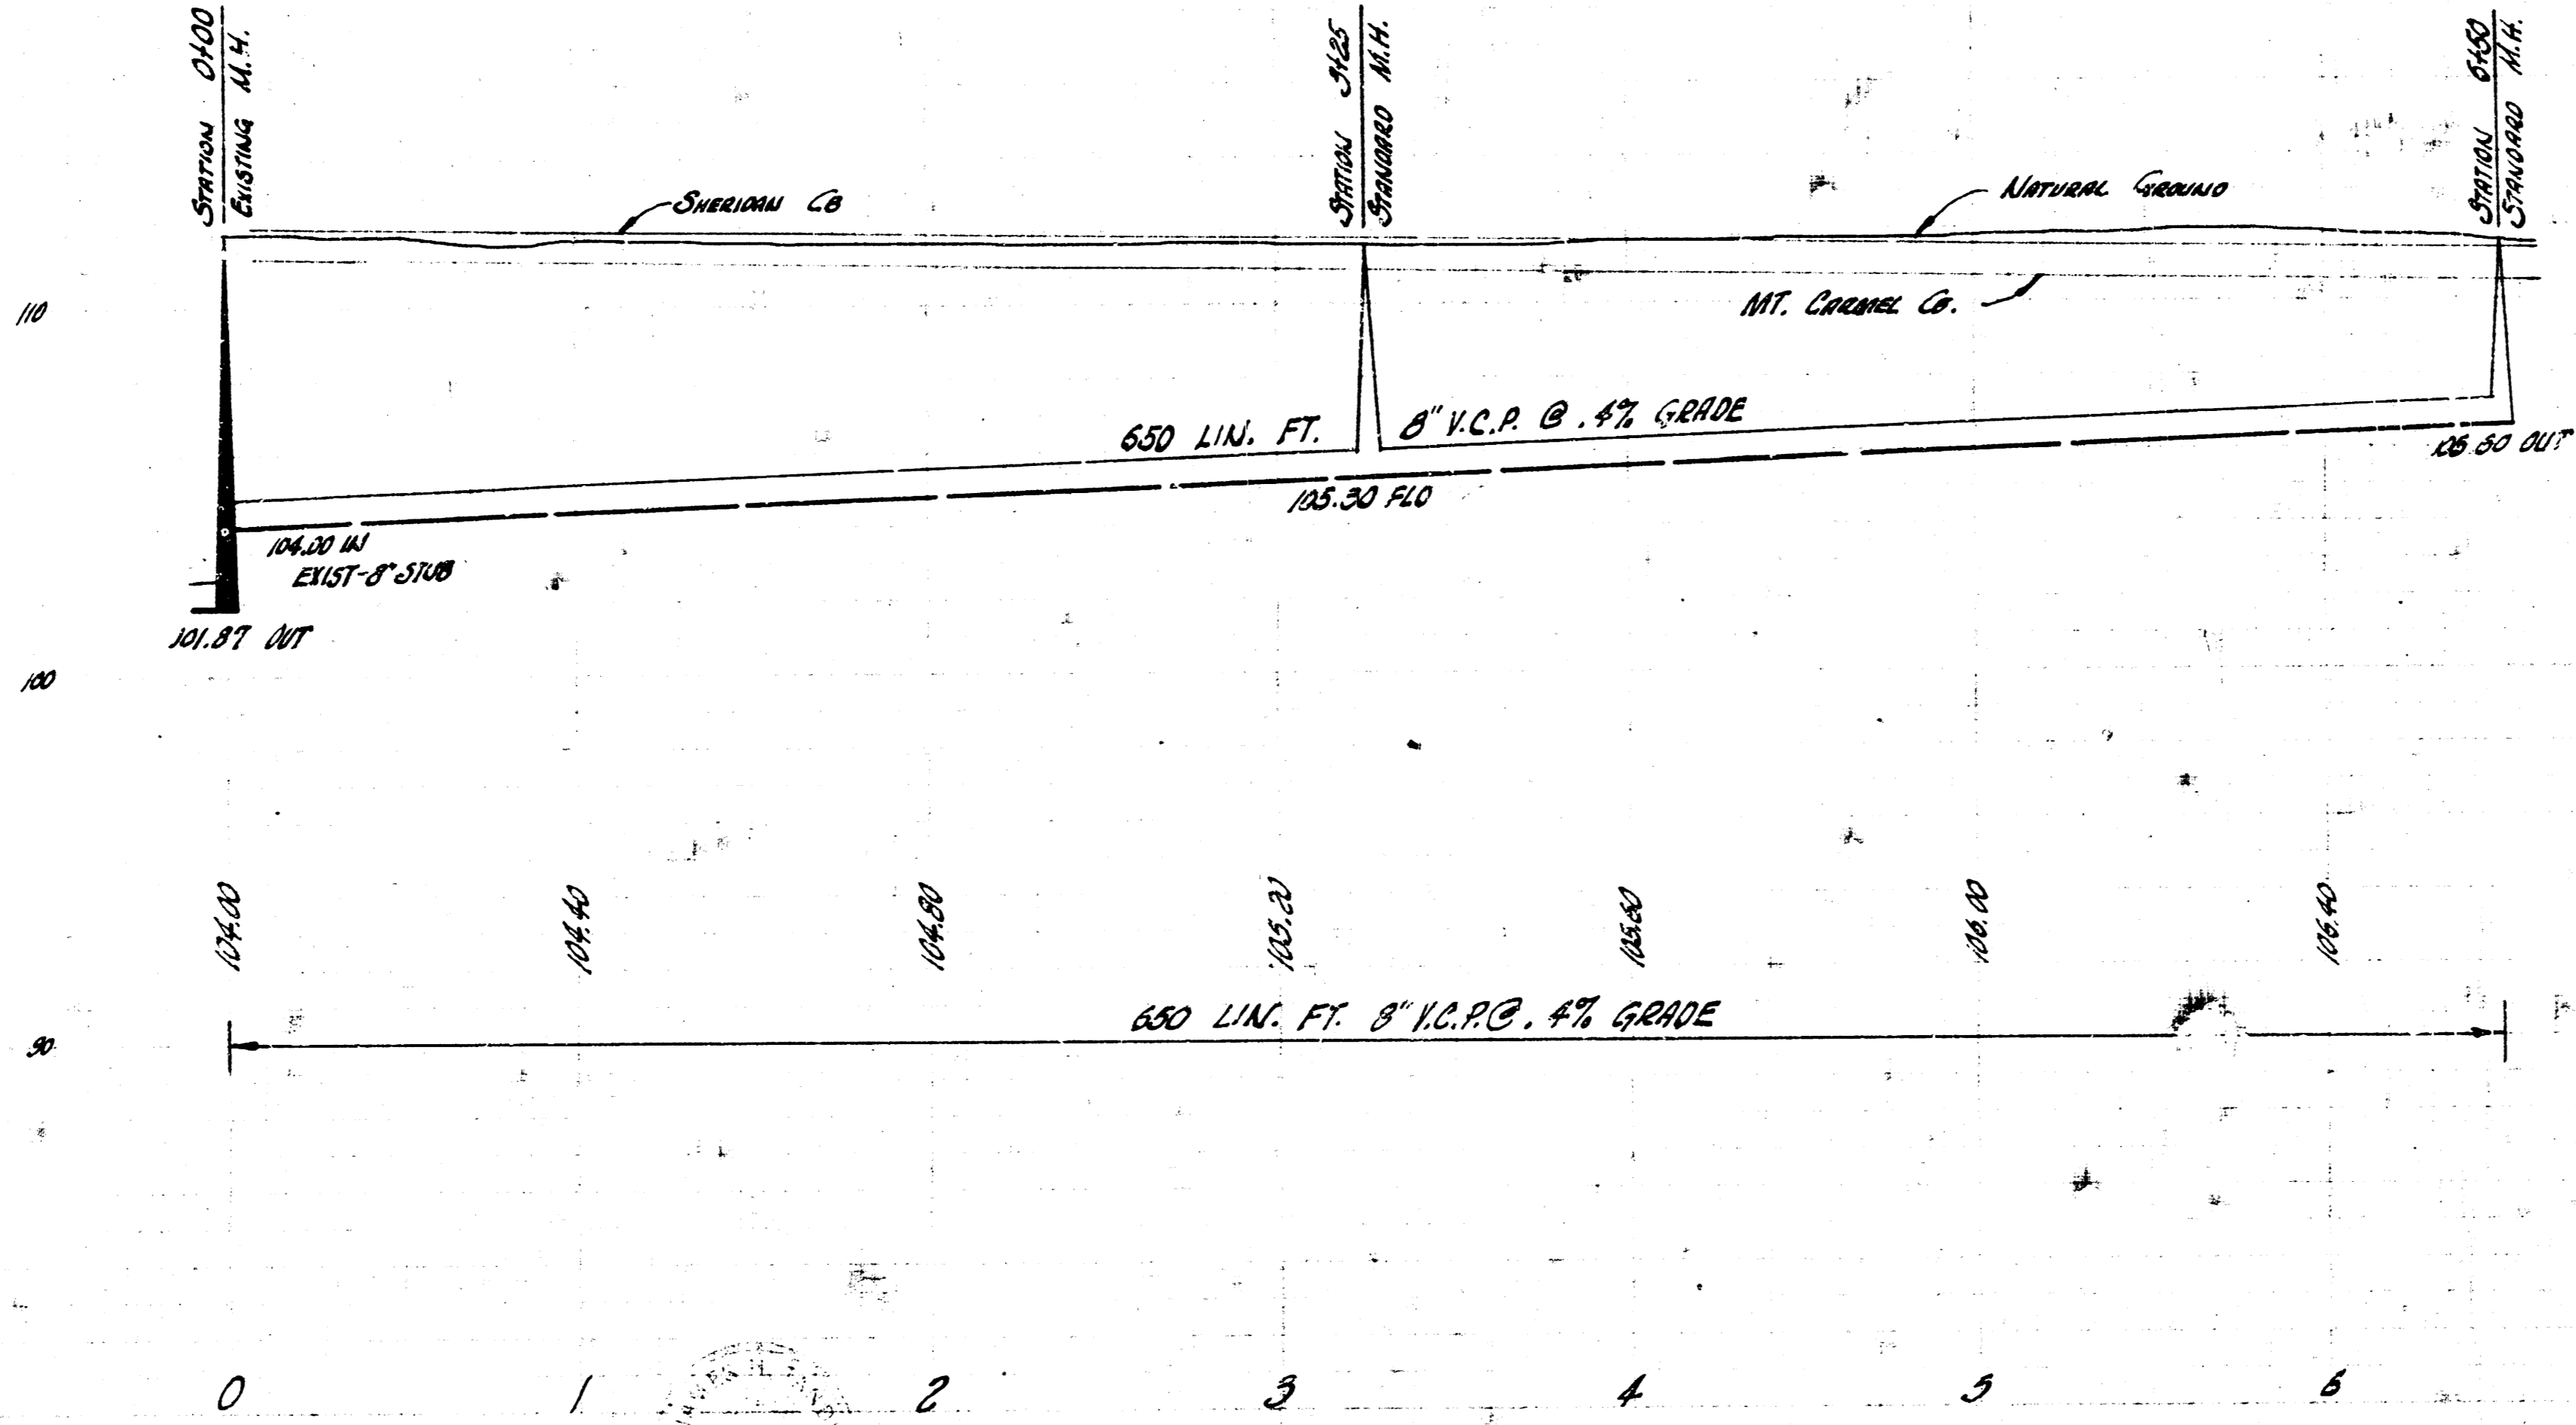

LAT. 2ND SUB. 15 SAN. SEWER 22
 CITY OF WICHITA, KANSAS
 B.E. SMITH CITY ENGINEER
 PROJ. NO. C27-89 - DATE - OCT. 59