


Survey by - Hanson  
 Plans by - BERRY  
 Checked by -

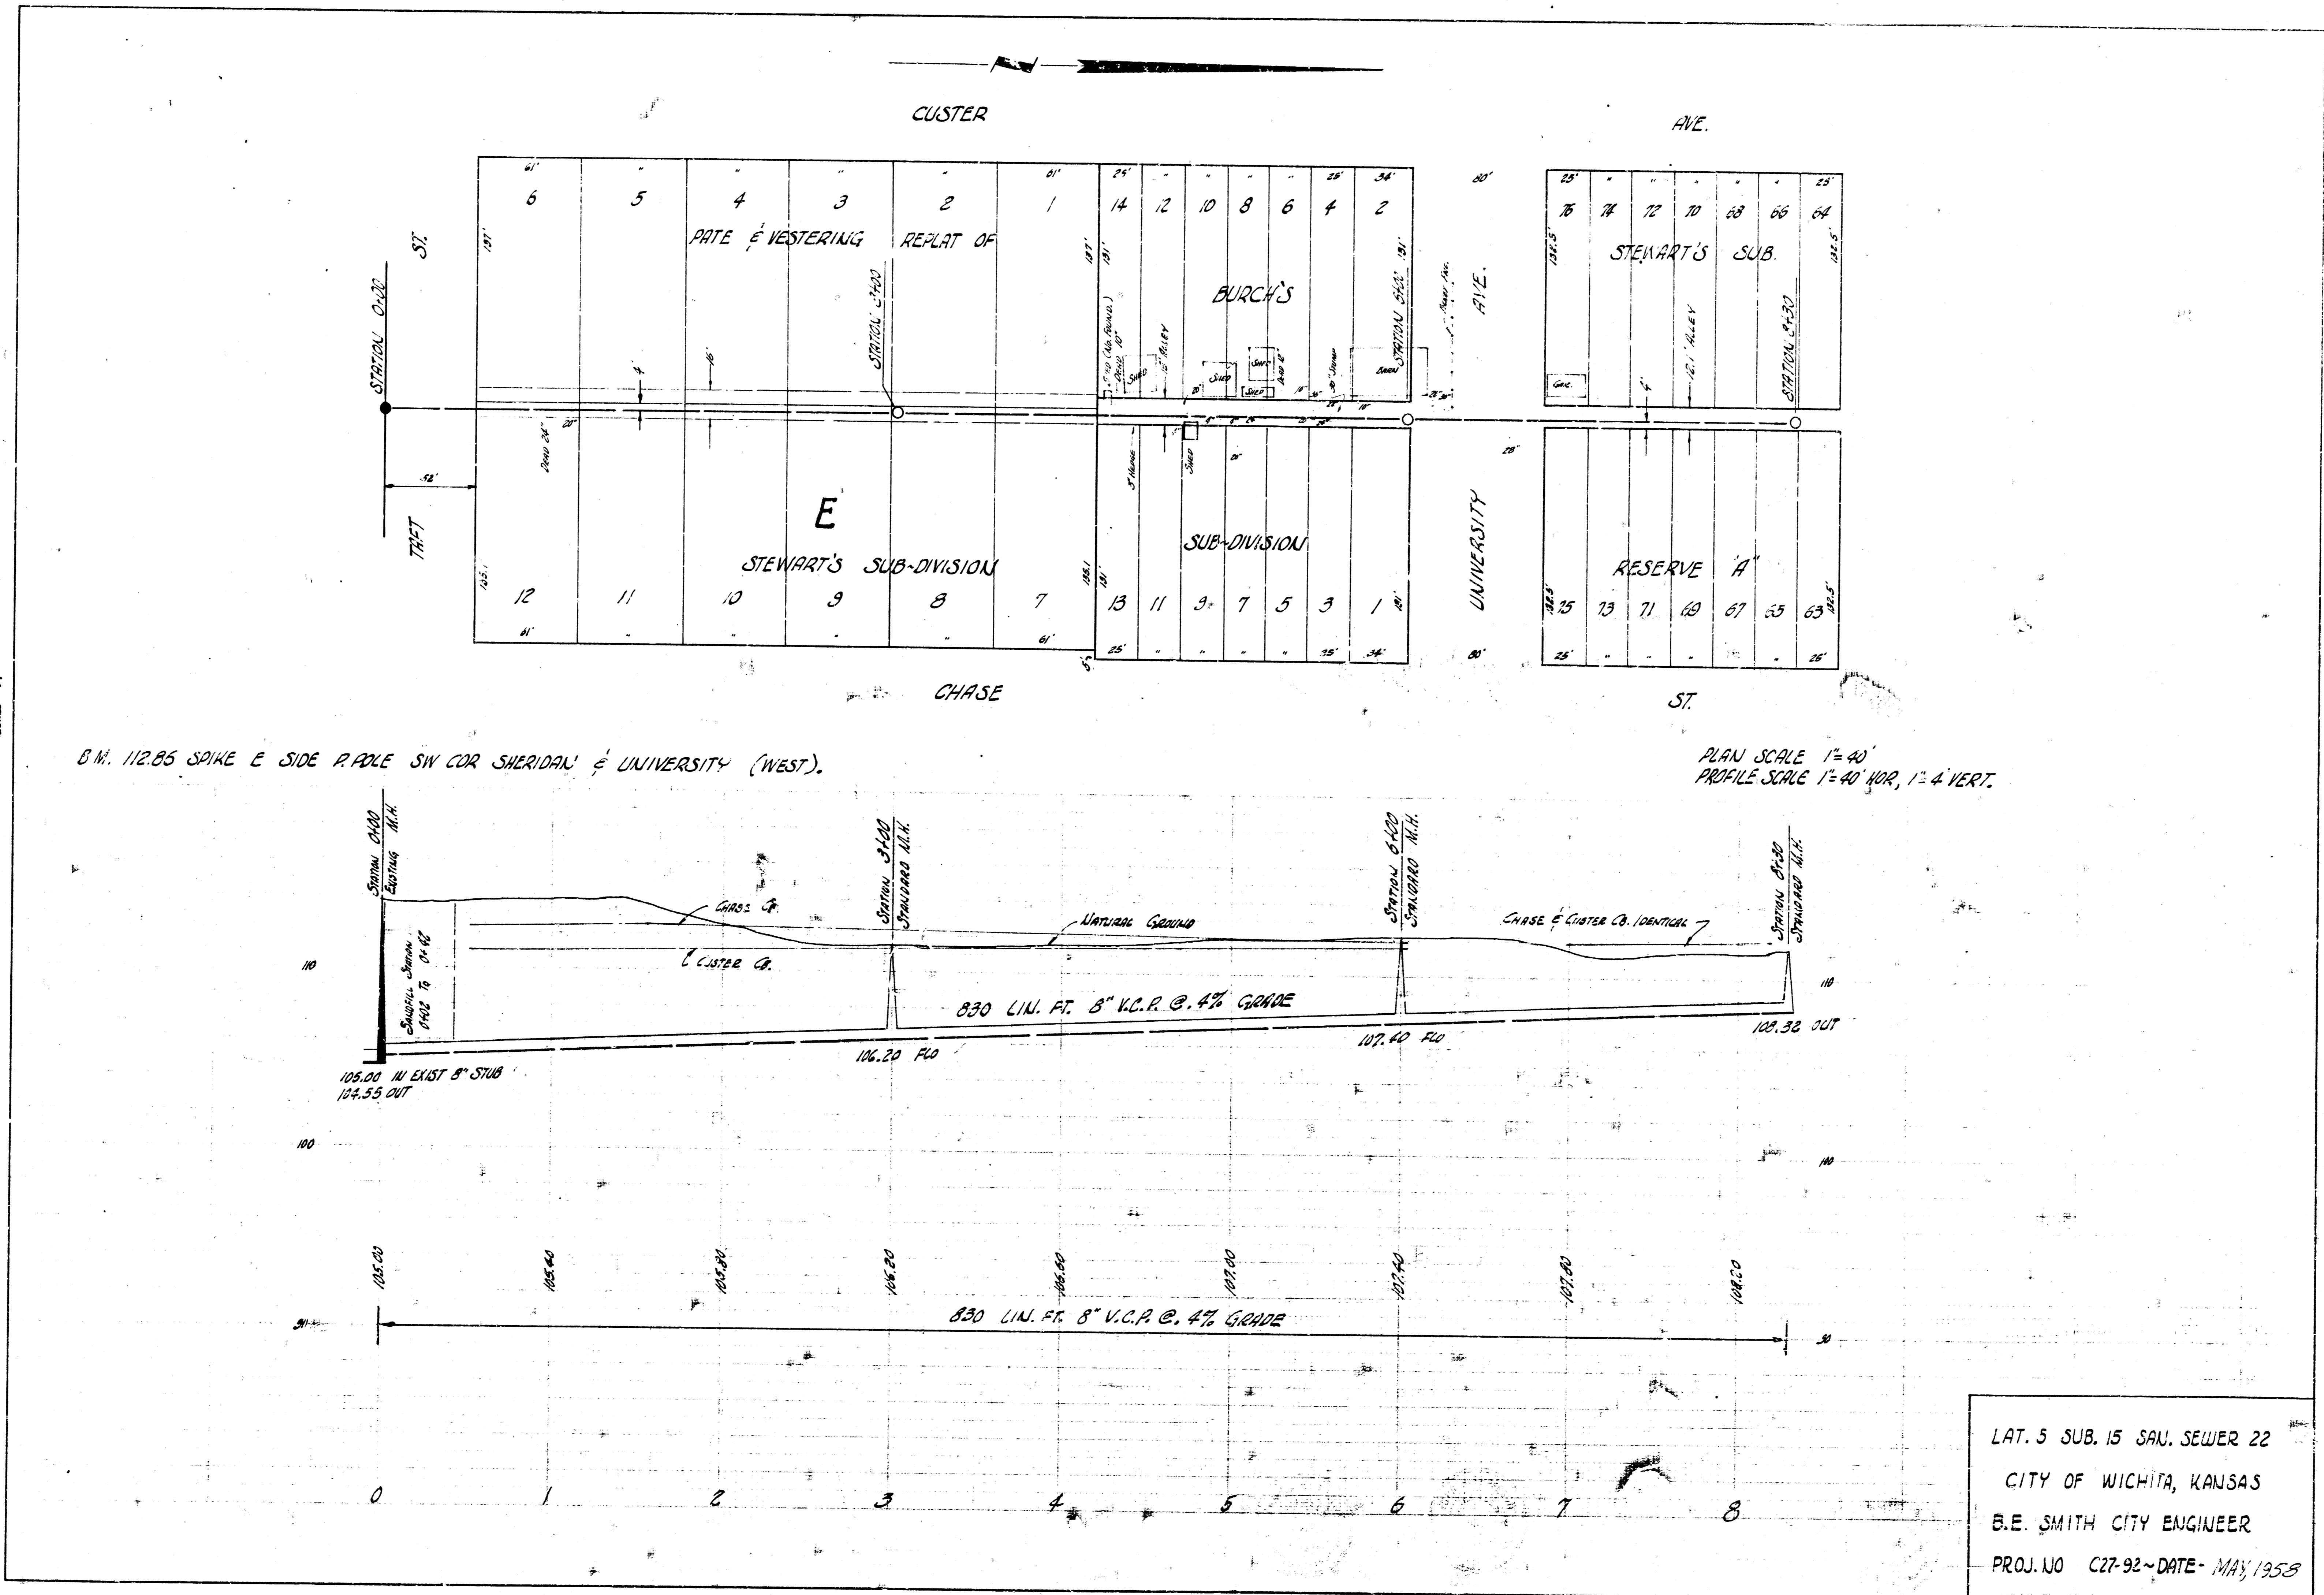

LAT. 5 SUB. 15 SAN. SEWER 22  
 CITY OF WICHITA, KANSAS  
 B.E. SMITH CITY ENGINEER  
 PROJ. NO C27-92-DATE MAY, 1958