
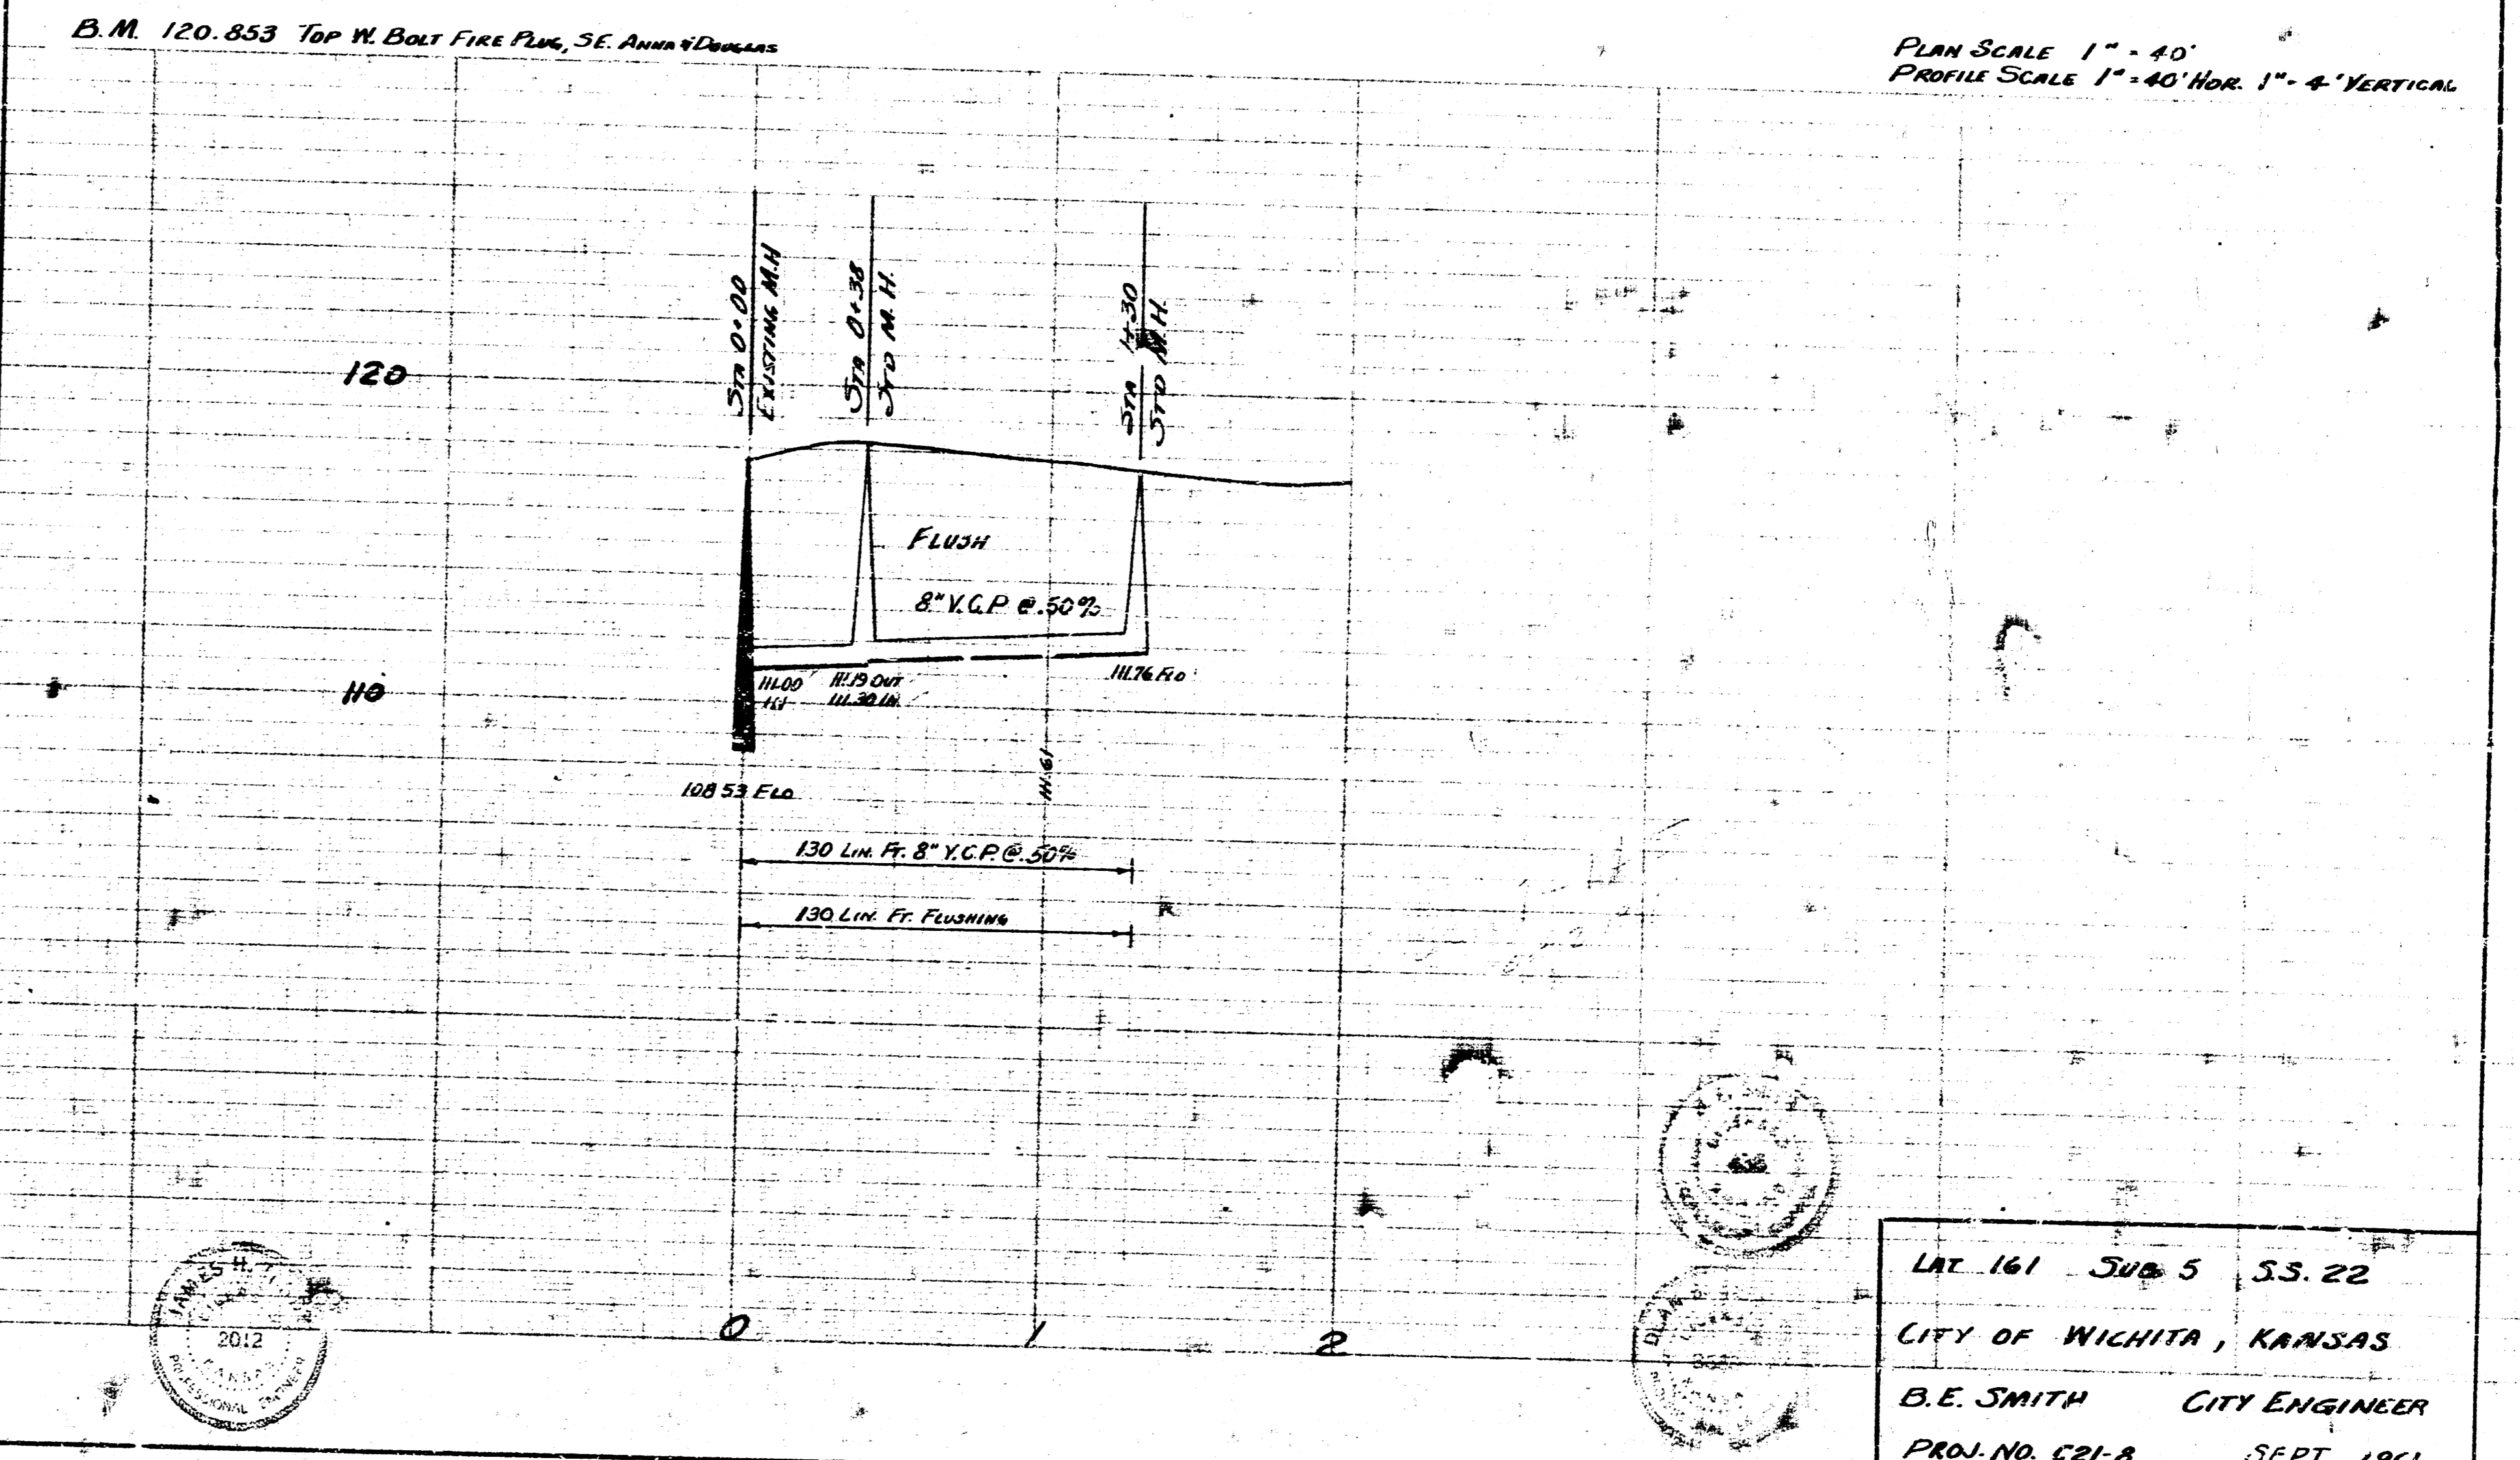


LATERAL 7 SUB. IS SAN. SEWER 22  
 CITY OF WICHITA, KANSAS  
 B.E. SMITH CITY ENGINEER  
 PROJ. NO. C21-1 DATE- MAR. 1961

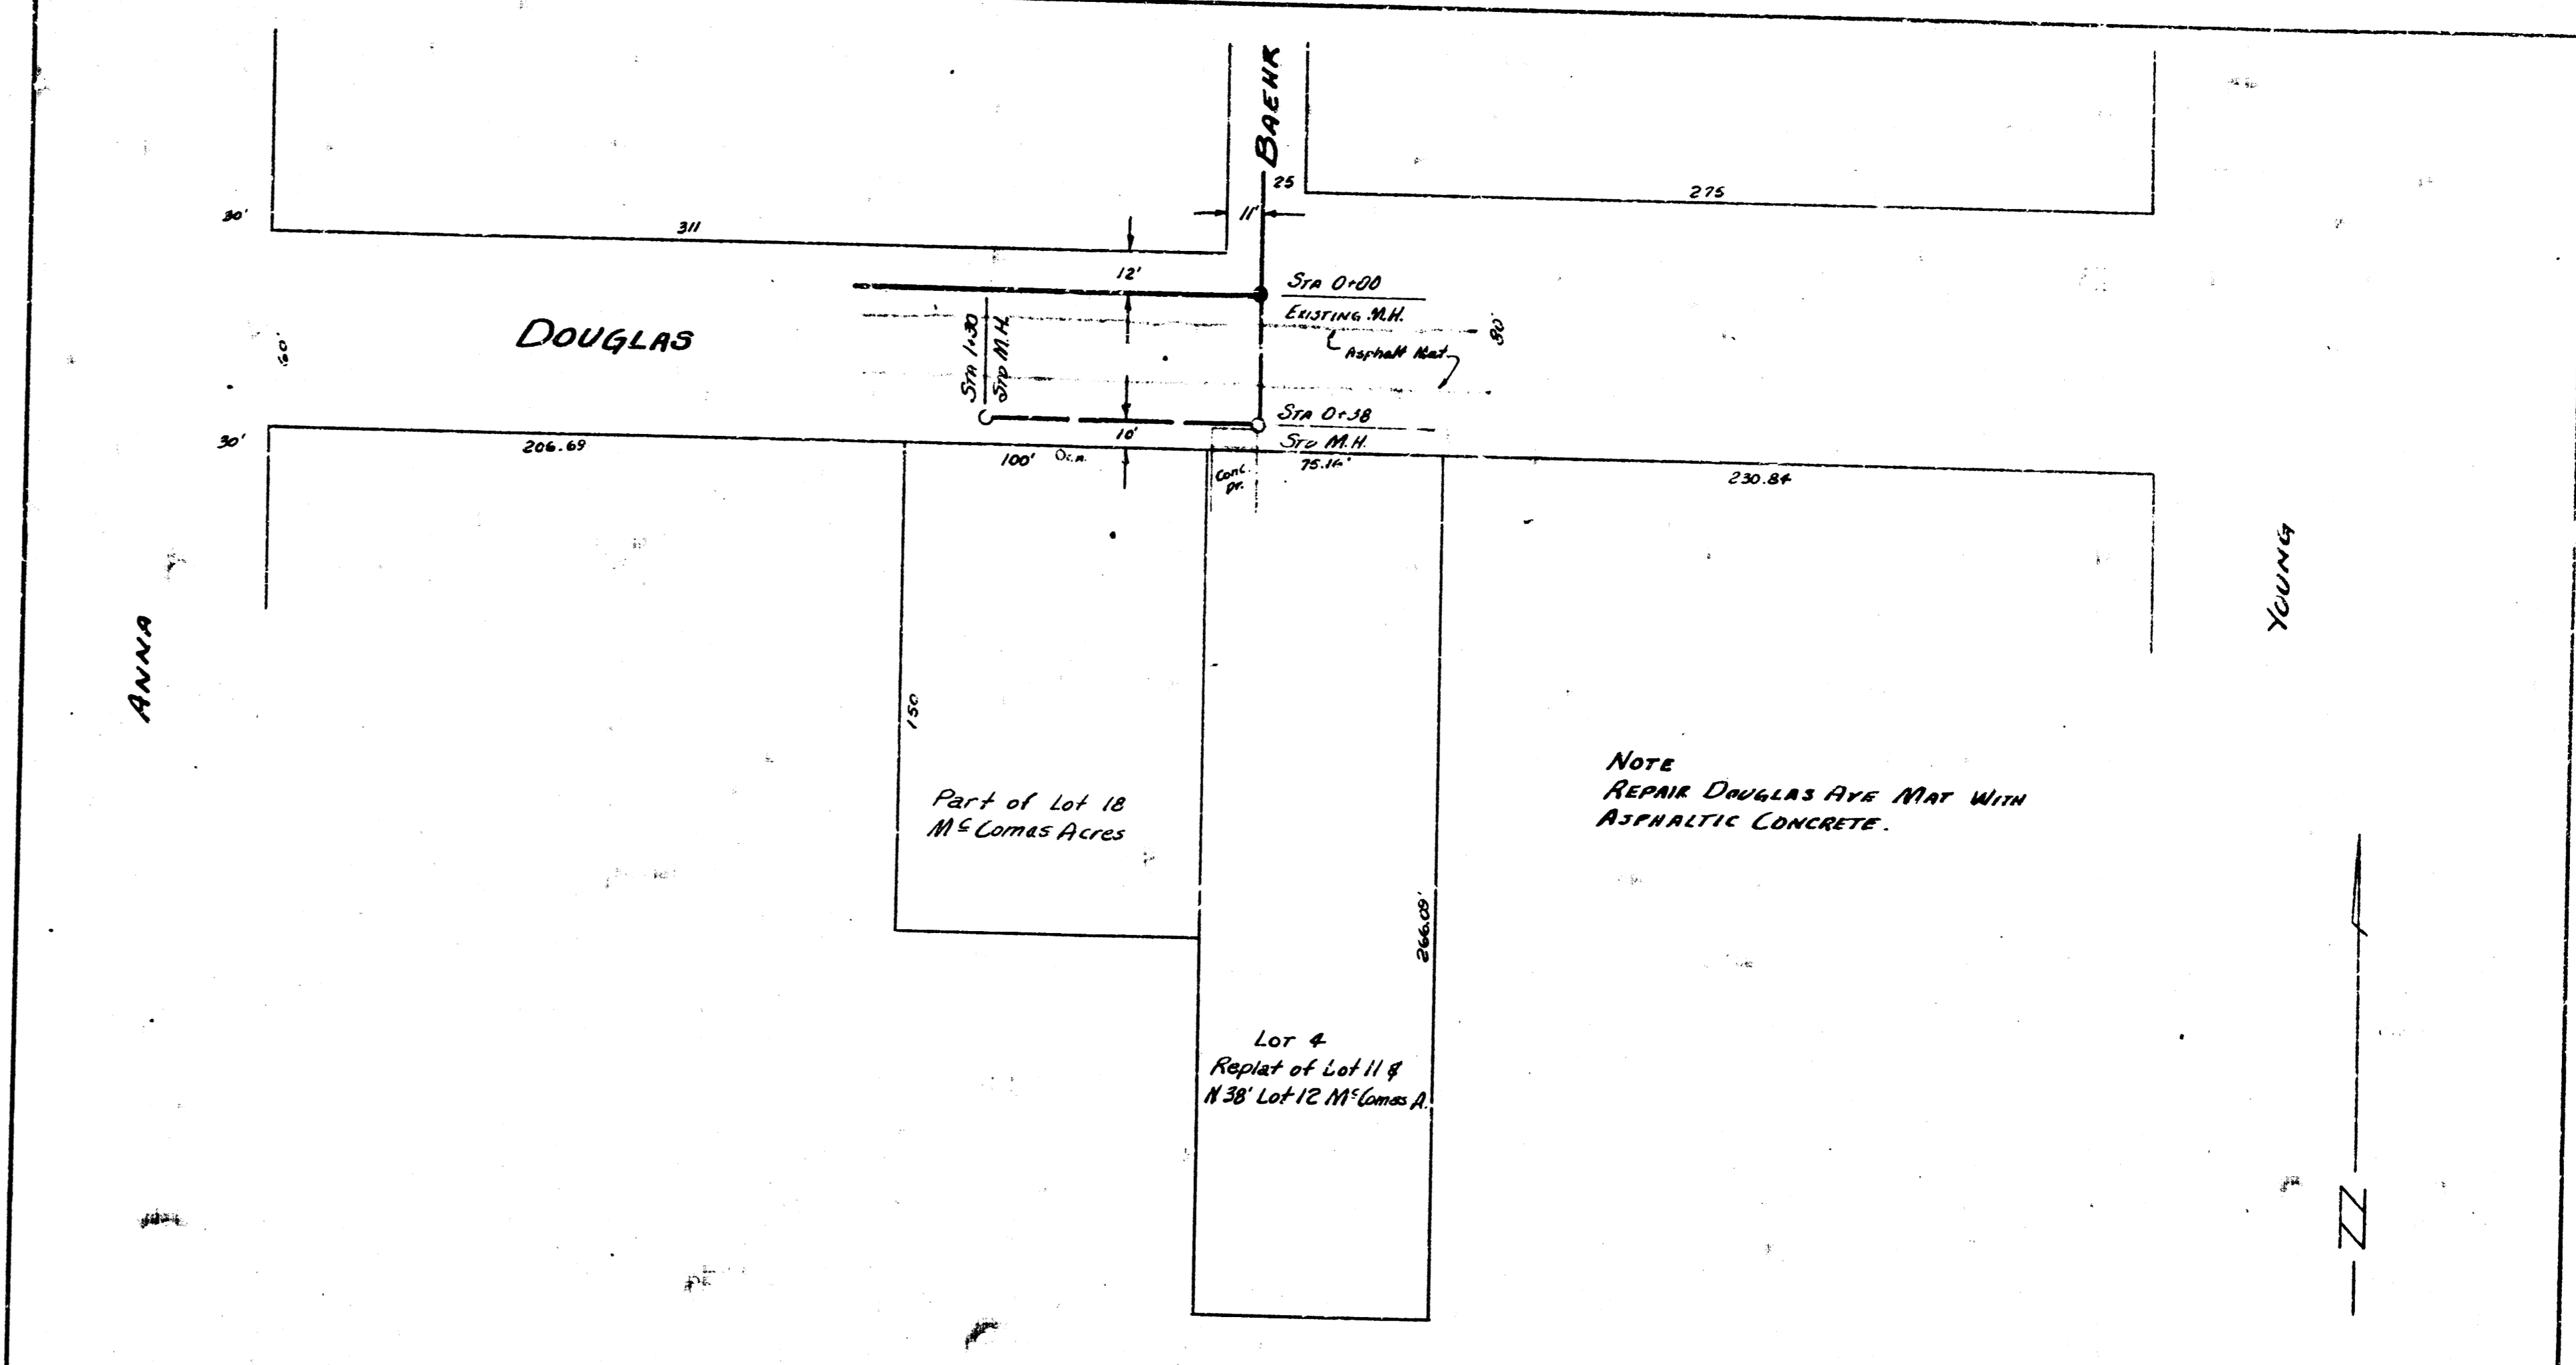

LAT. 161 SUB. 5 S.S. 22  
 CITY OF WICHITA, KANSAS  
 B.E. SMITH CITY ENGINEER  
 PROJ. NO. C21-8 SEPT. 1961