


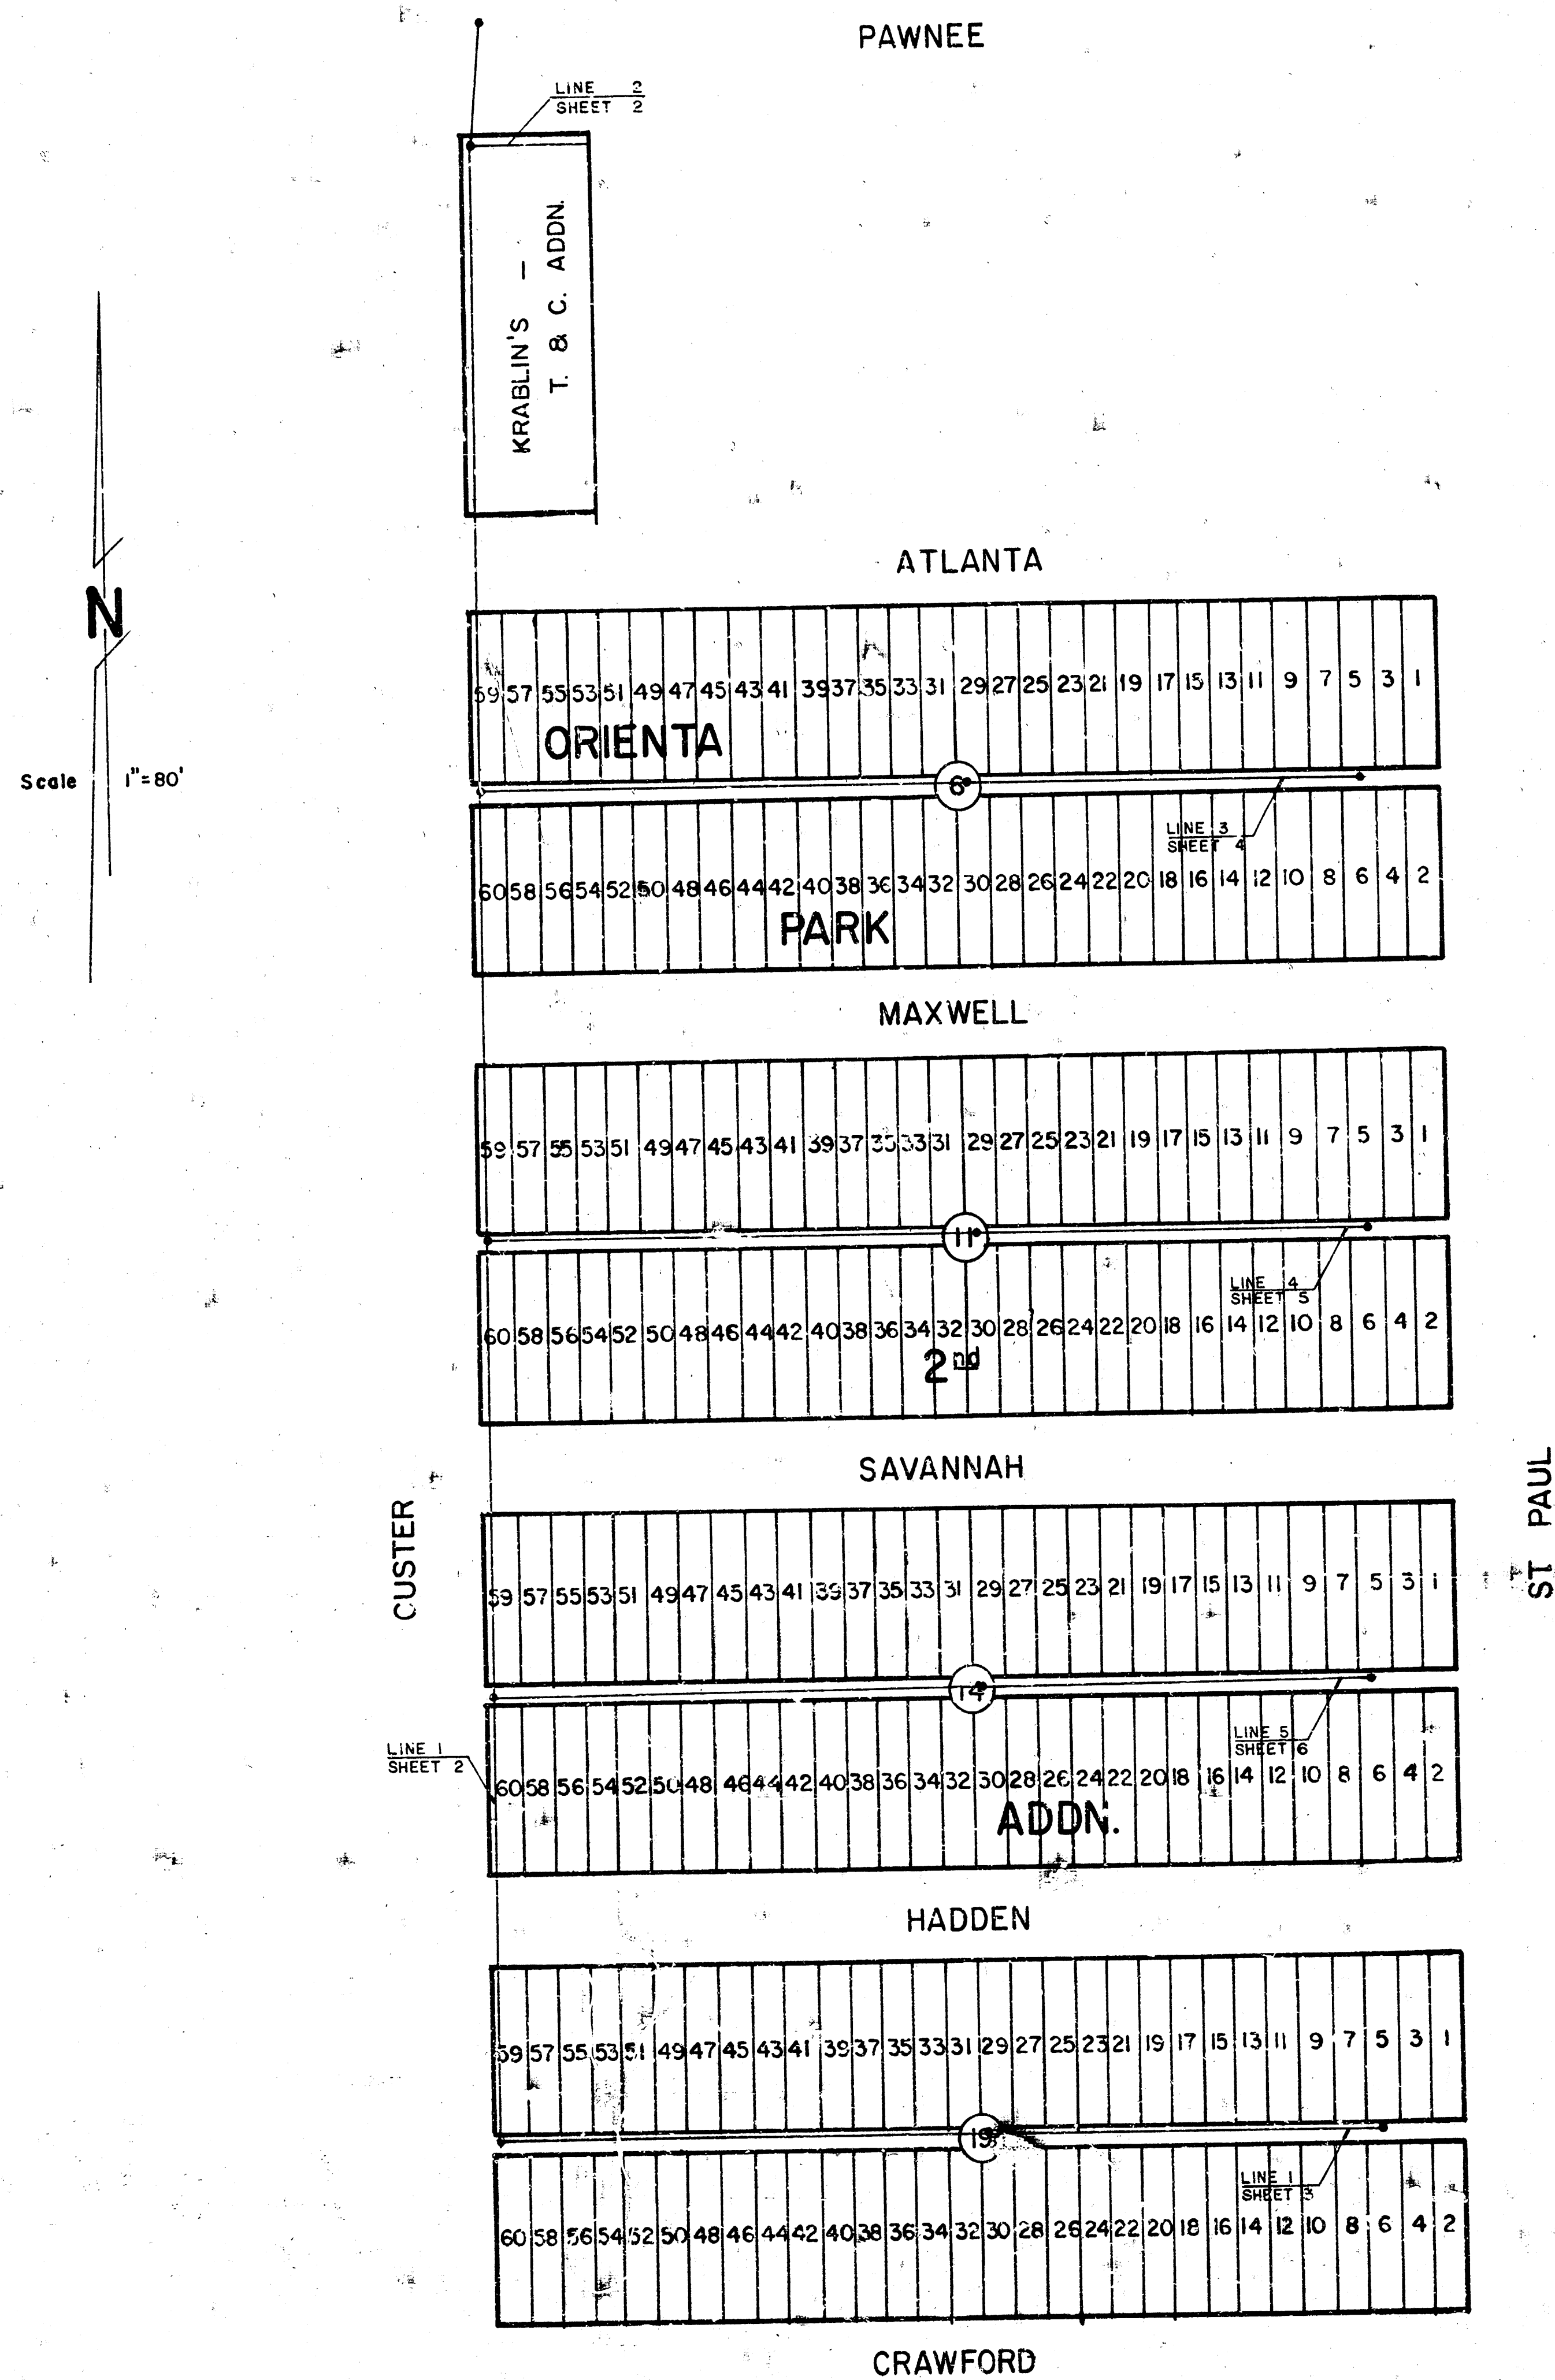

Lat. 7, Main 16, Sanitary Sewer No. 22

City of Wichita, Kansas

Dean Sellers


City Engineer

Project No. : 468-76-245-80705-000-000-001


Date _____

NOTE: TOPS OF MANHOLES SHALL BE SET TO MATCH FINISHED GRADE AS DETERMINED BY DEVELOPER.



B.M. 103.29 City Std. 53'S. & 6'E. of 1/4 Sec. PRWNEE and SHERIDAN
 B.M. 102.046 City Std. 43'S. & 52.51'E. of MERIDIAN and PRWNEE
 B.M. 103.40 N.W. Cor. of Bldg. inside of wk. Sx E., at S.E. Cor. of PRWNEE and CUSTER
 B.M. 105.995 N.W. 'M' in Muller of Water Hydrant at S.E. Cor. MAXWELL and CUSTER
 B.M. 104.20 N.W. of Con. wk. S.W. of CUSTER and SHERIDAN N.E. of N.E. Cor. of Center Industries Warehouse

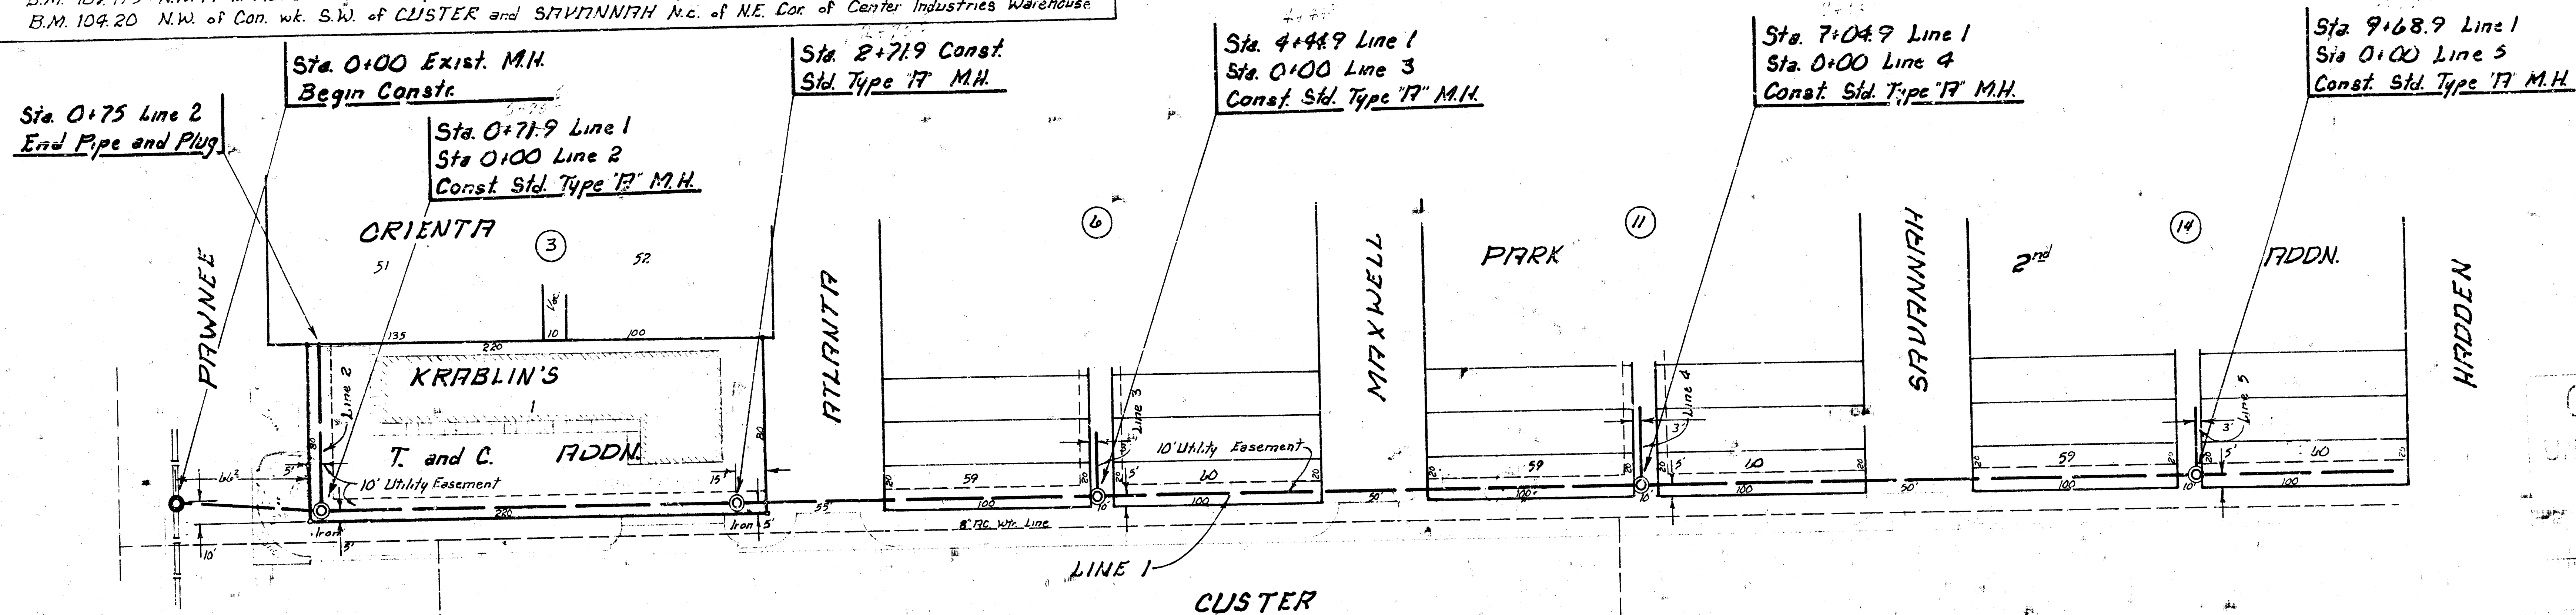


SCALE
 Plan 1" = 40'
 Profile Horiz. 1" = 40'
 Vert. 1" = 5'

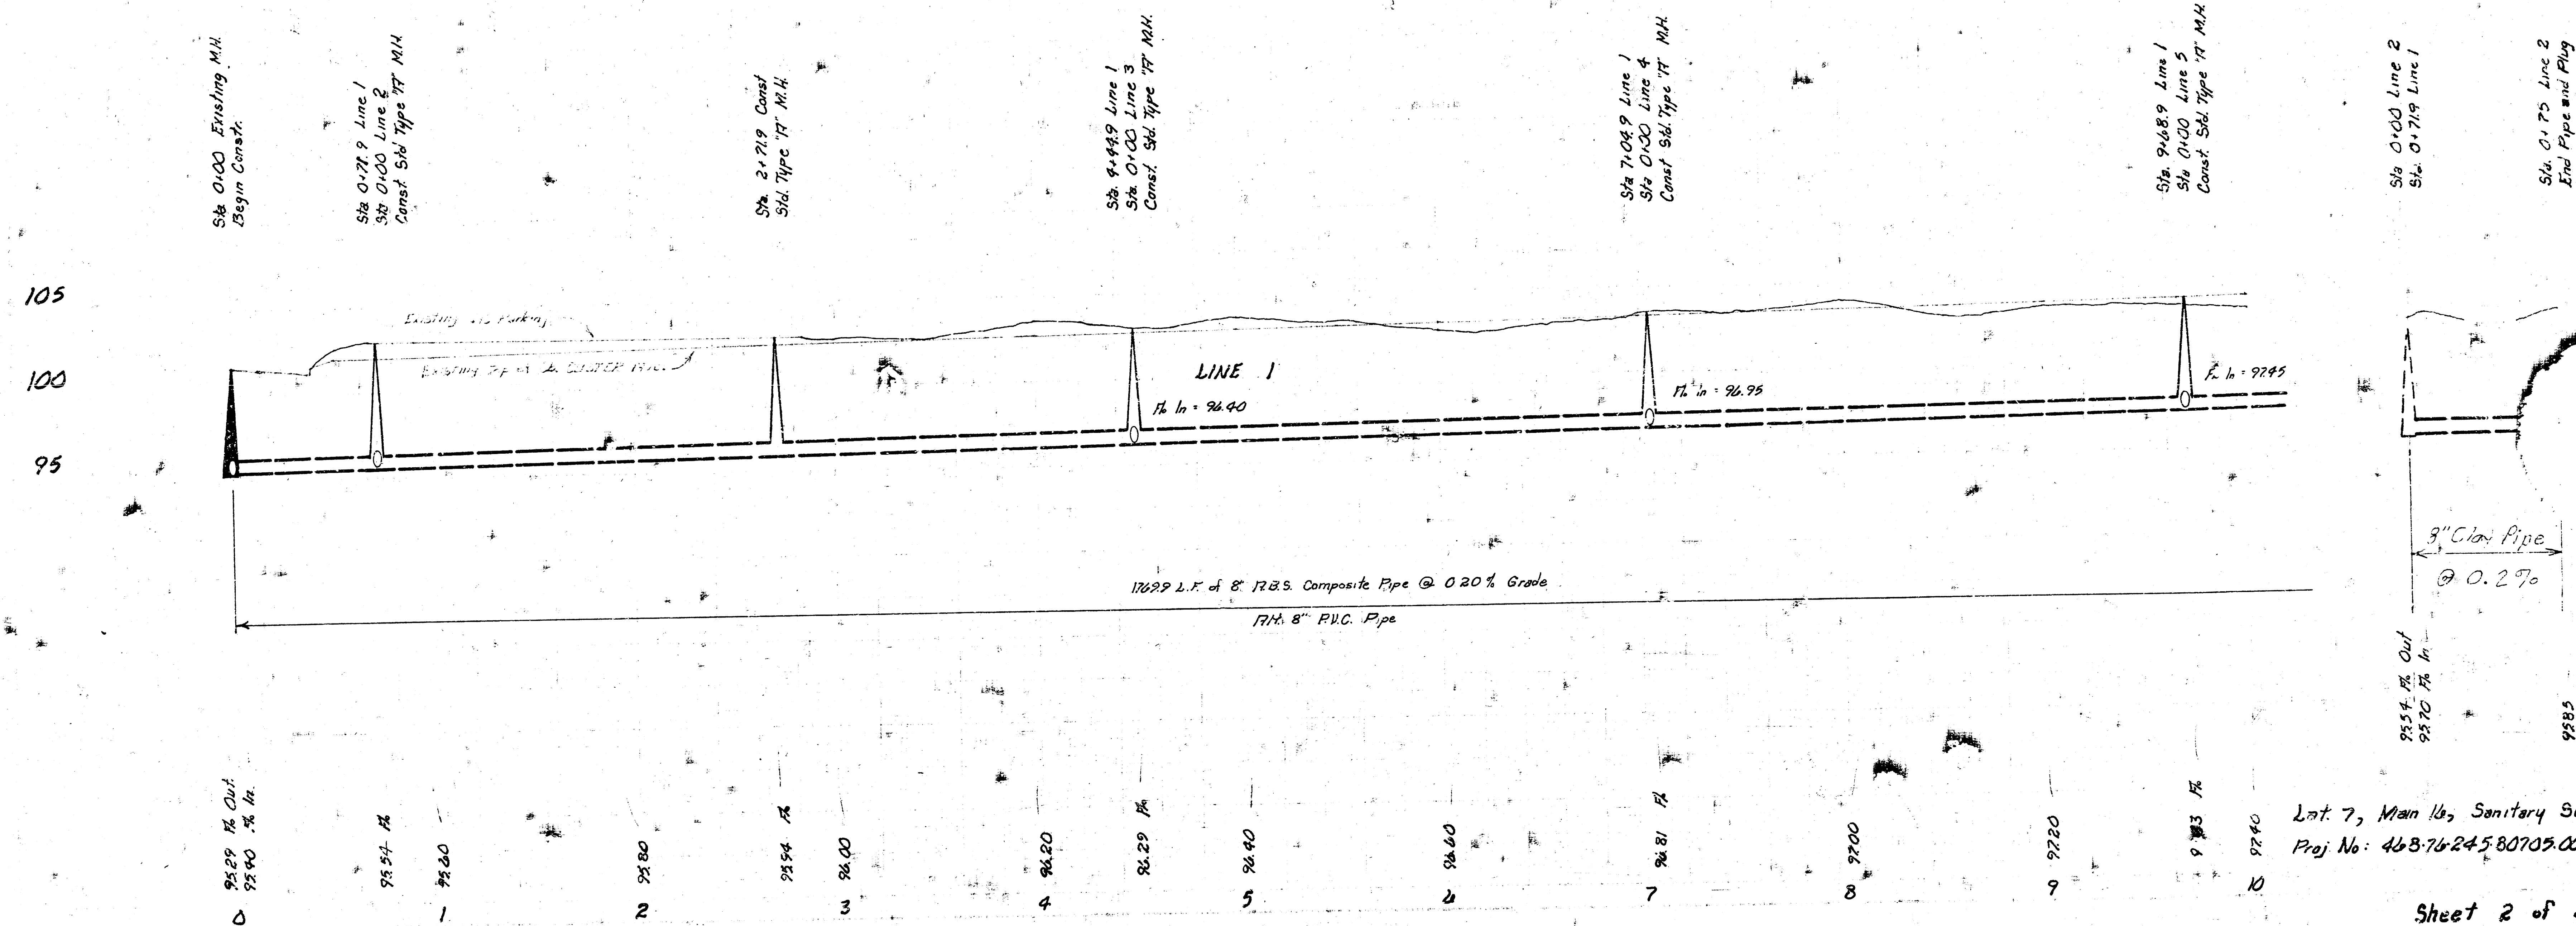


Lot 7, Main 16, Sanitary Sewer No. 22
 Proj. No: 468-76-245-80705-000-001

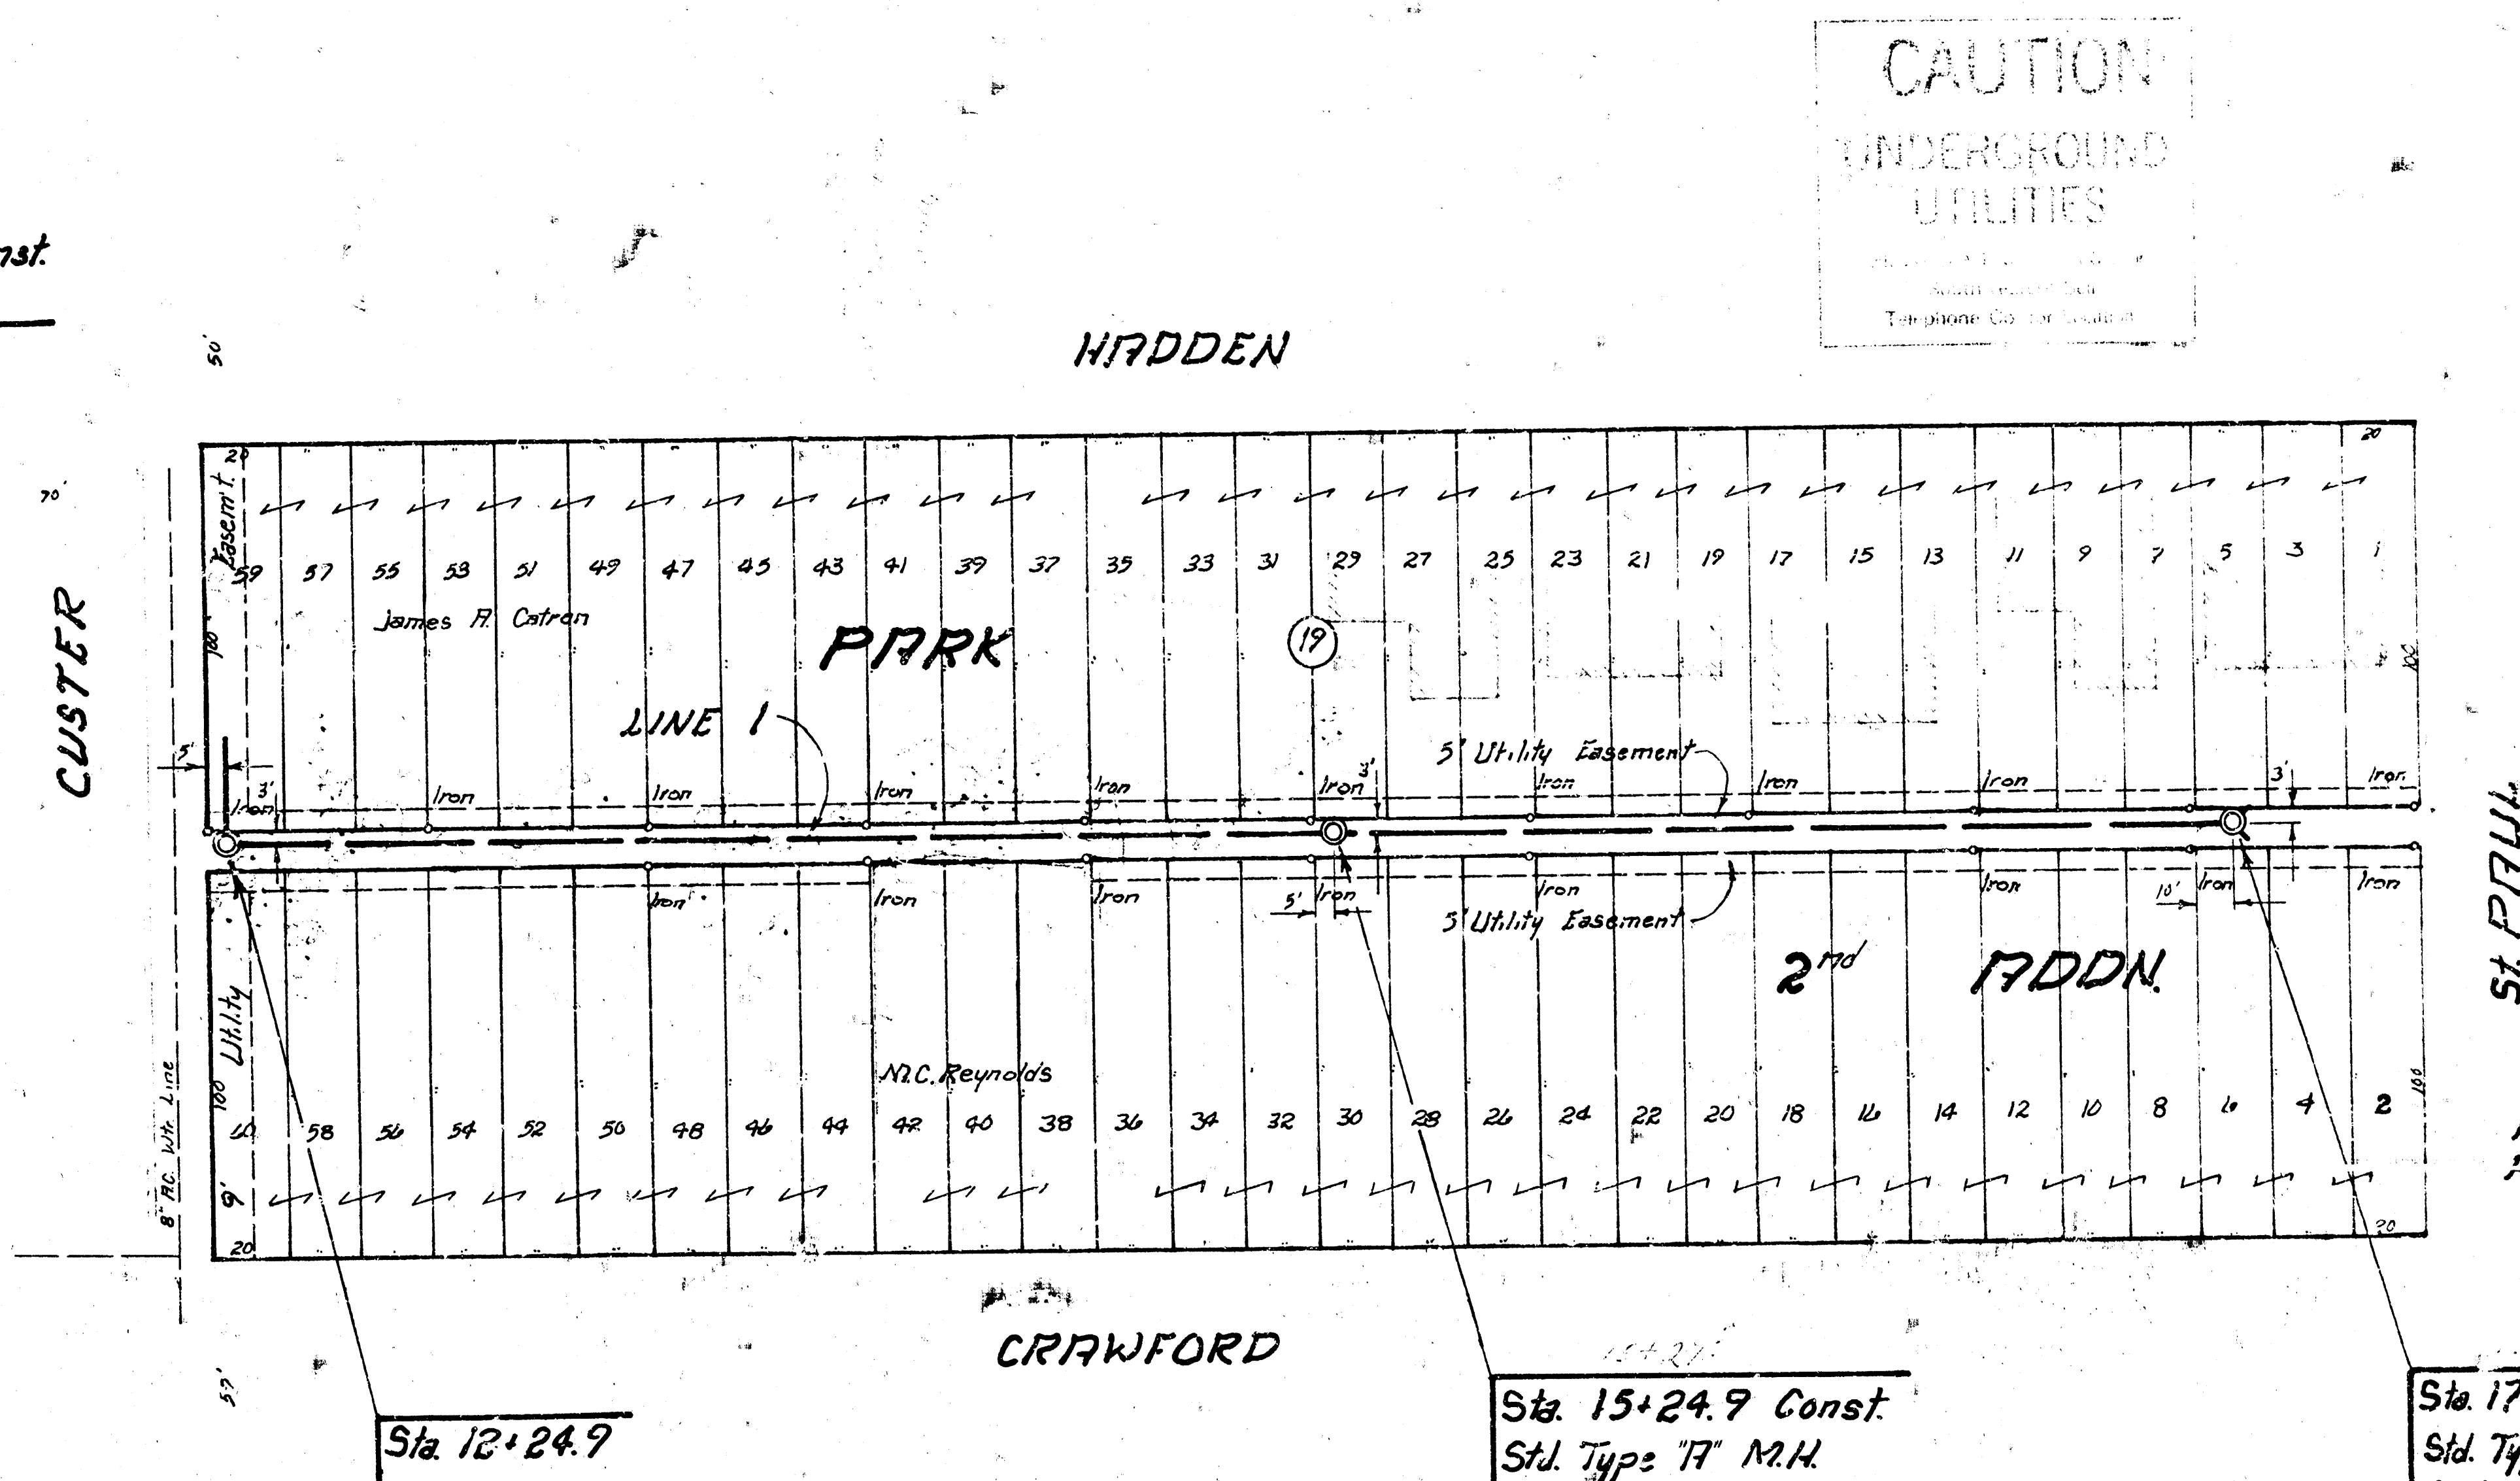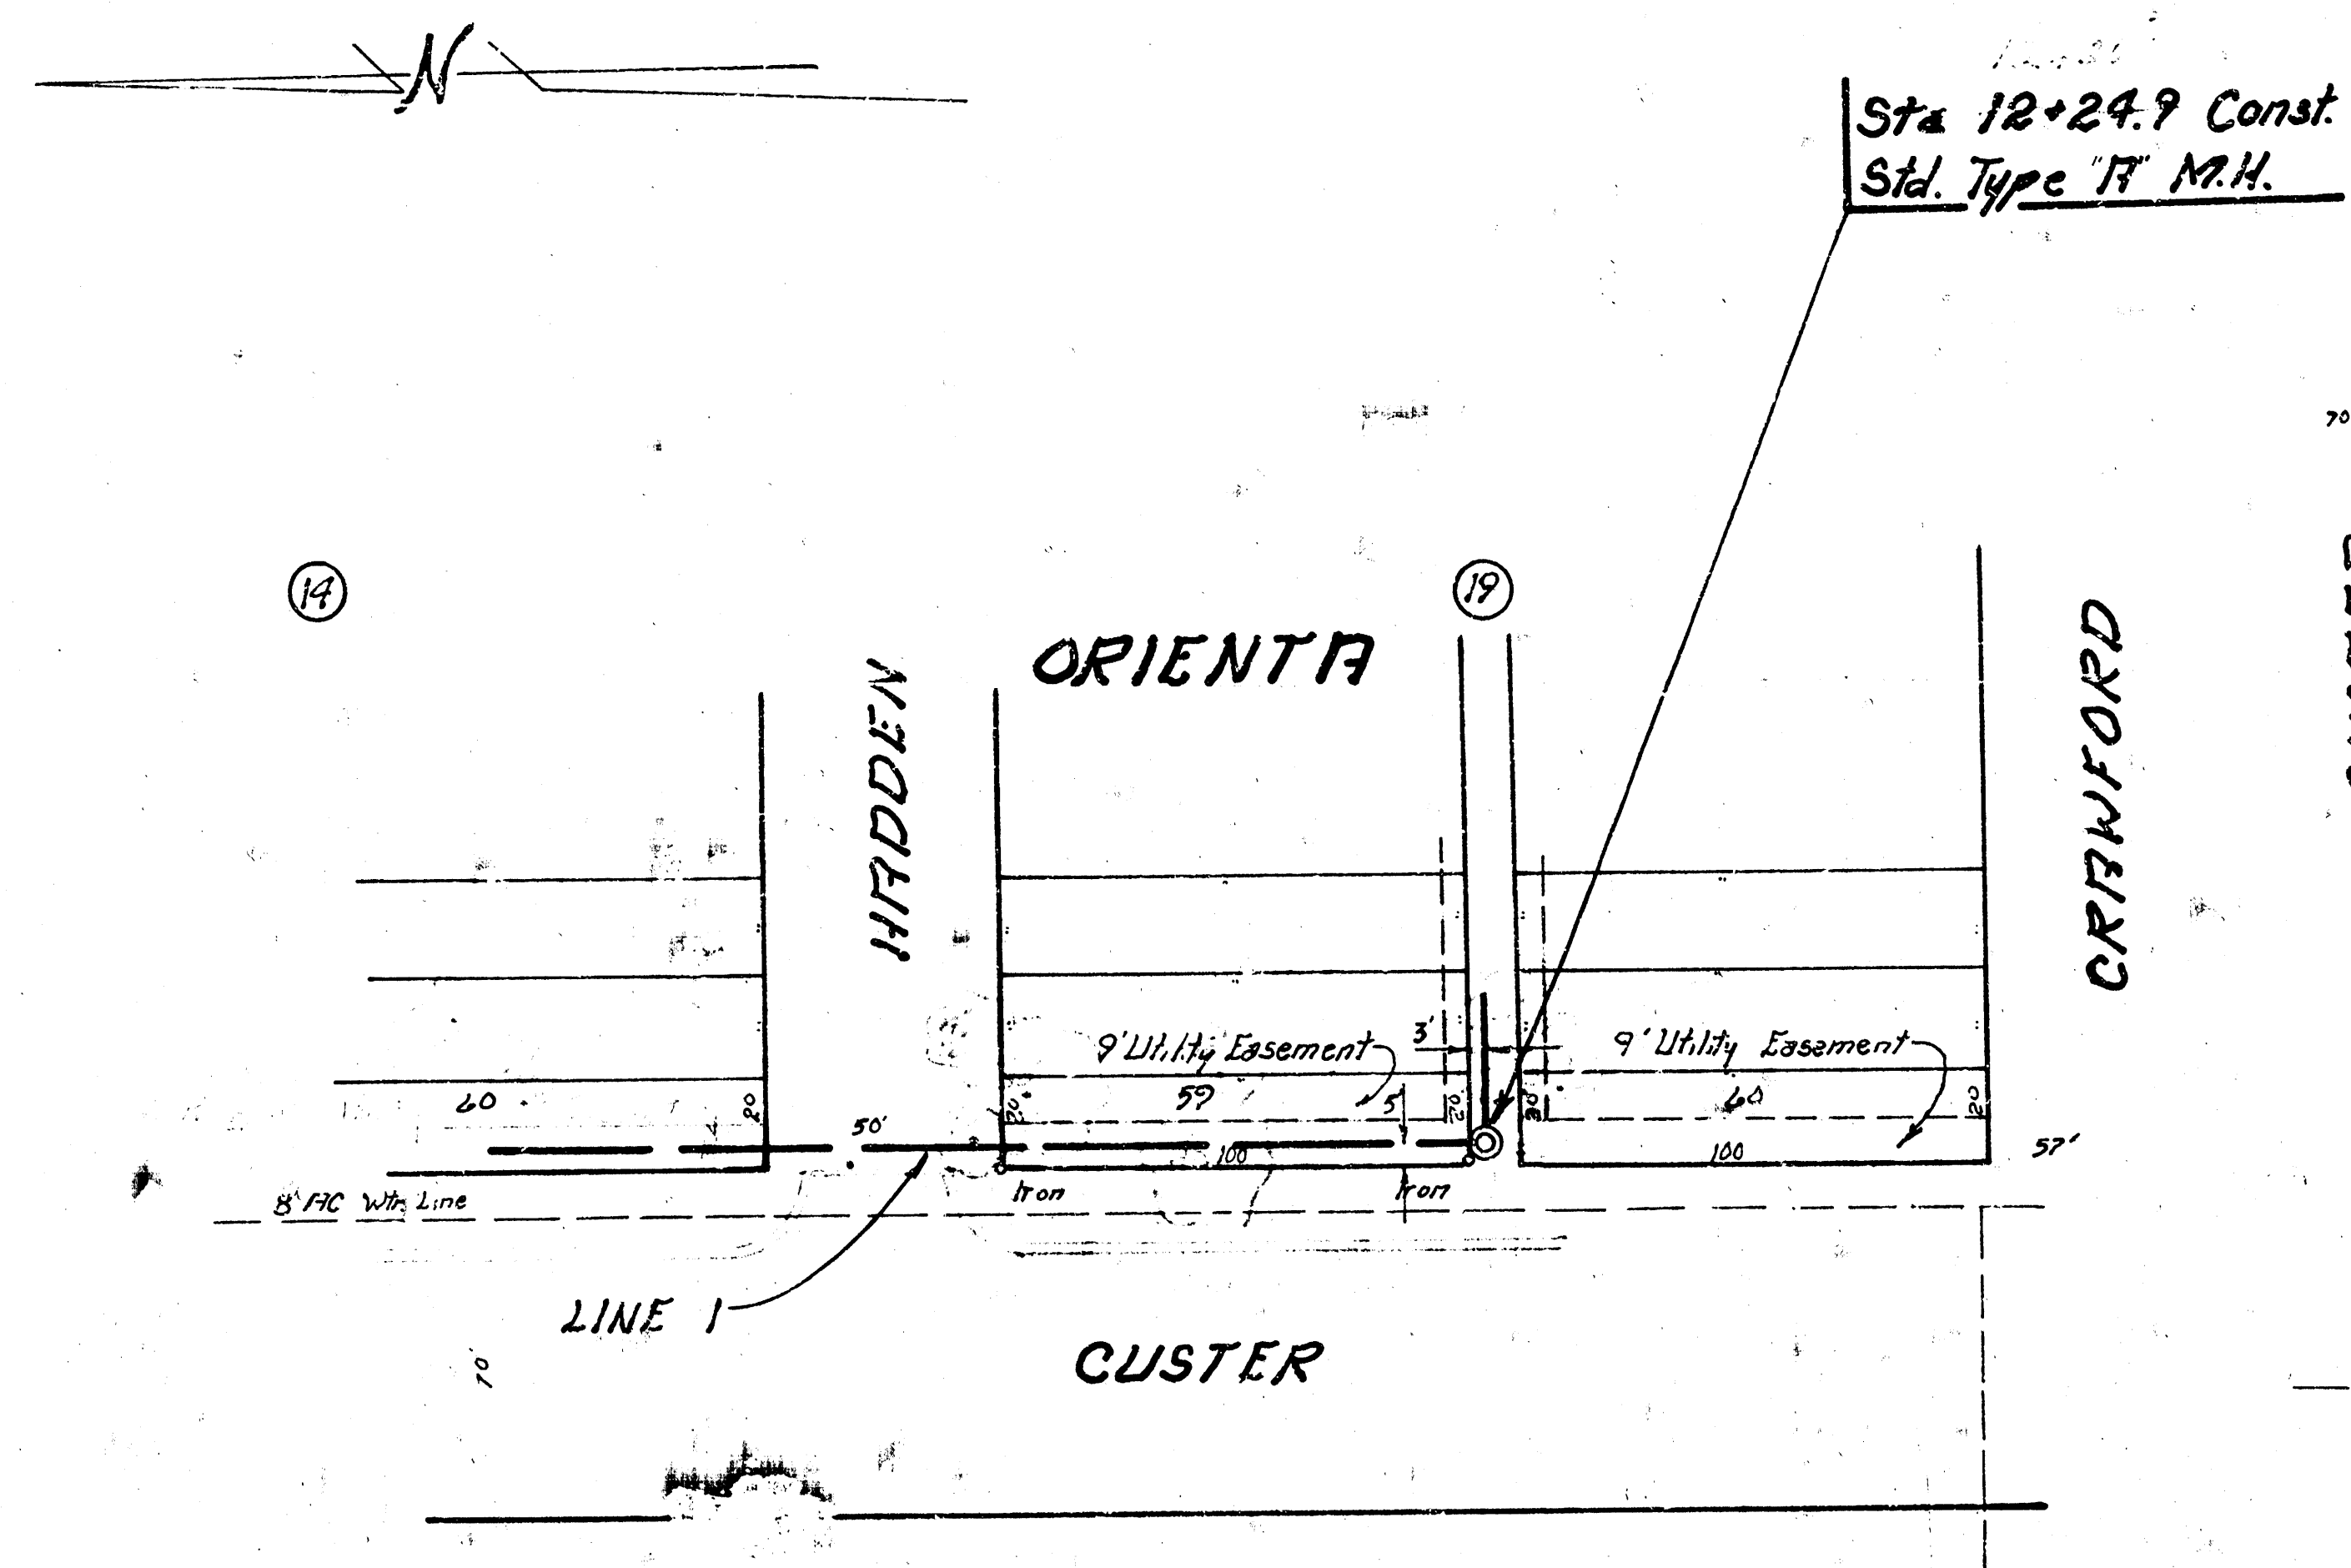

SCALE
Plan 1" = 40'
Profile 1" = 40'
Note: Vert 1" = 5'

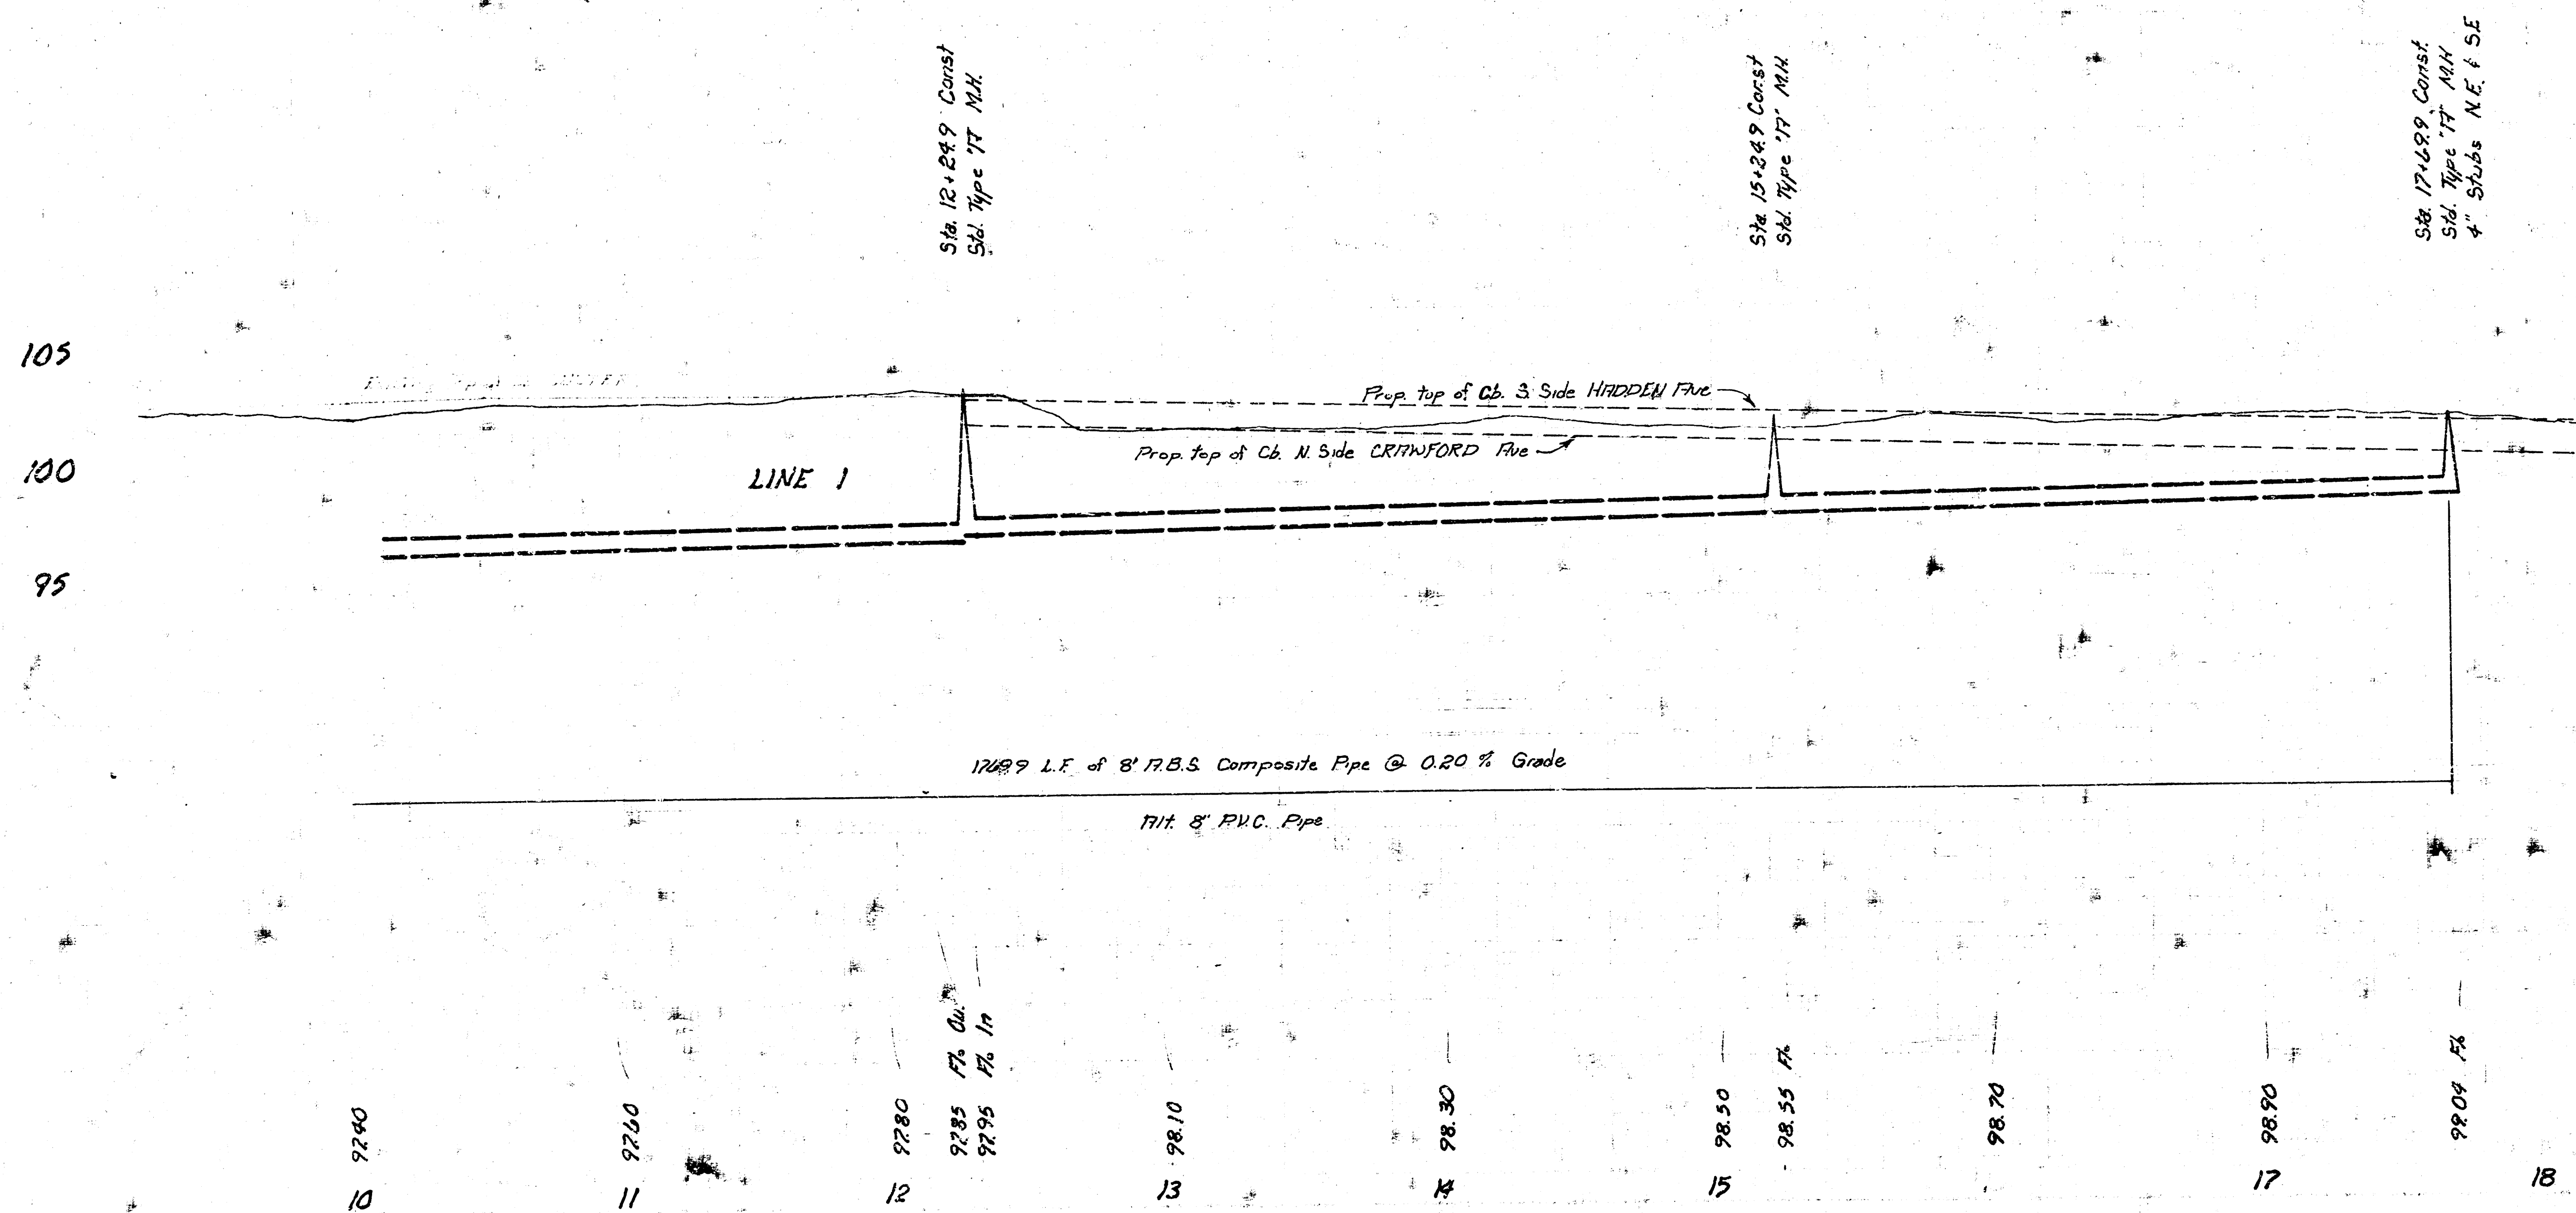



Lat. 7, Main 10, Sanitary Sewer No. 22
Proj. No. 468-76-245-80705-000-000-001

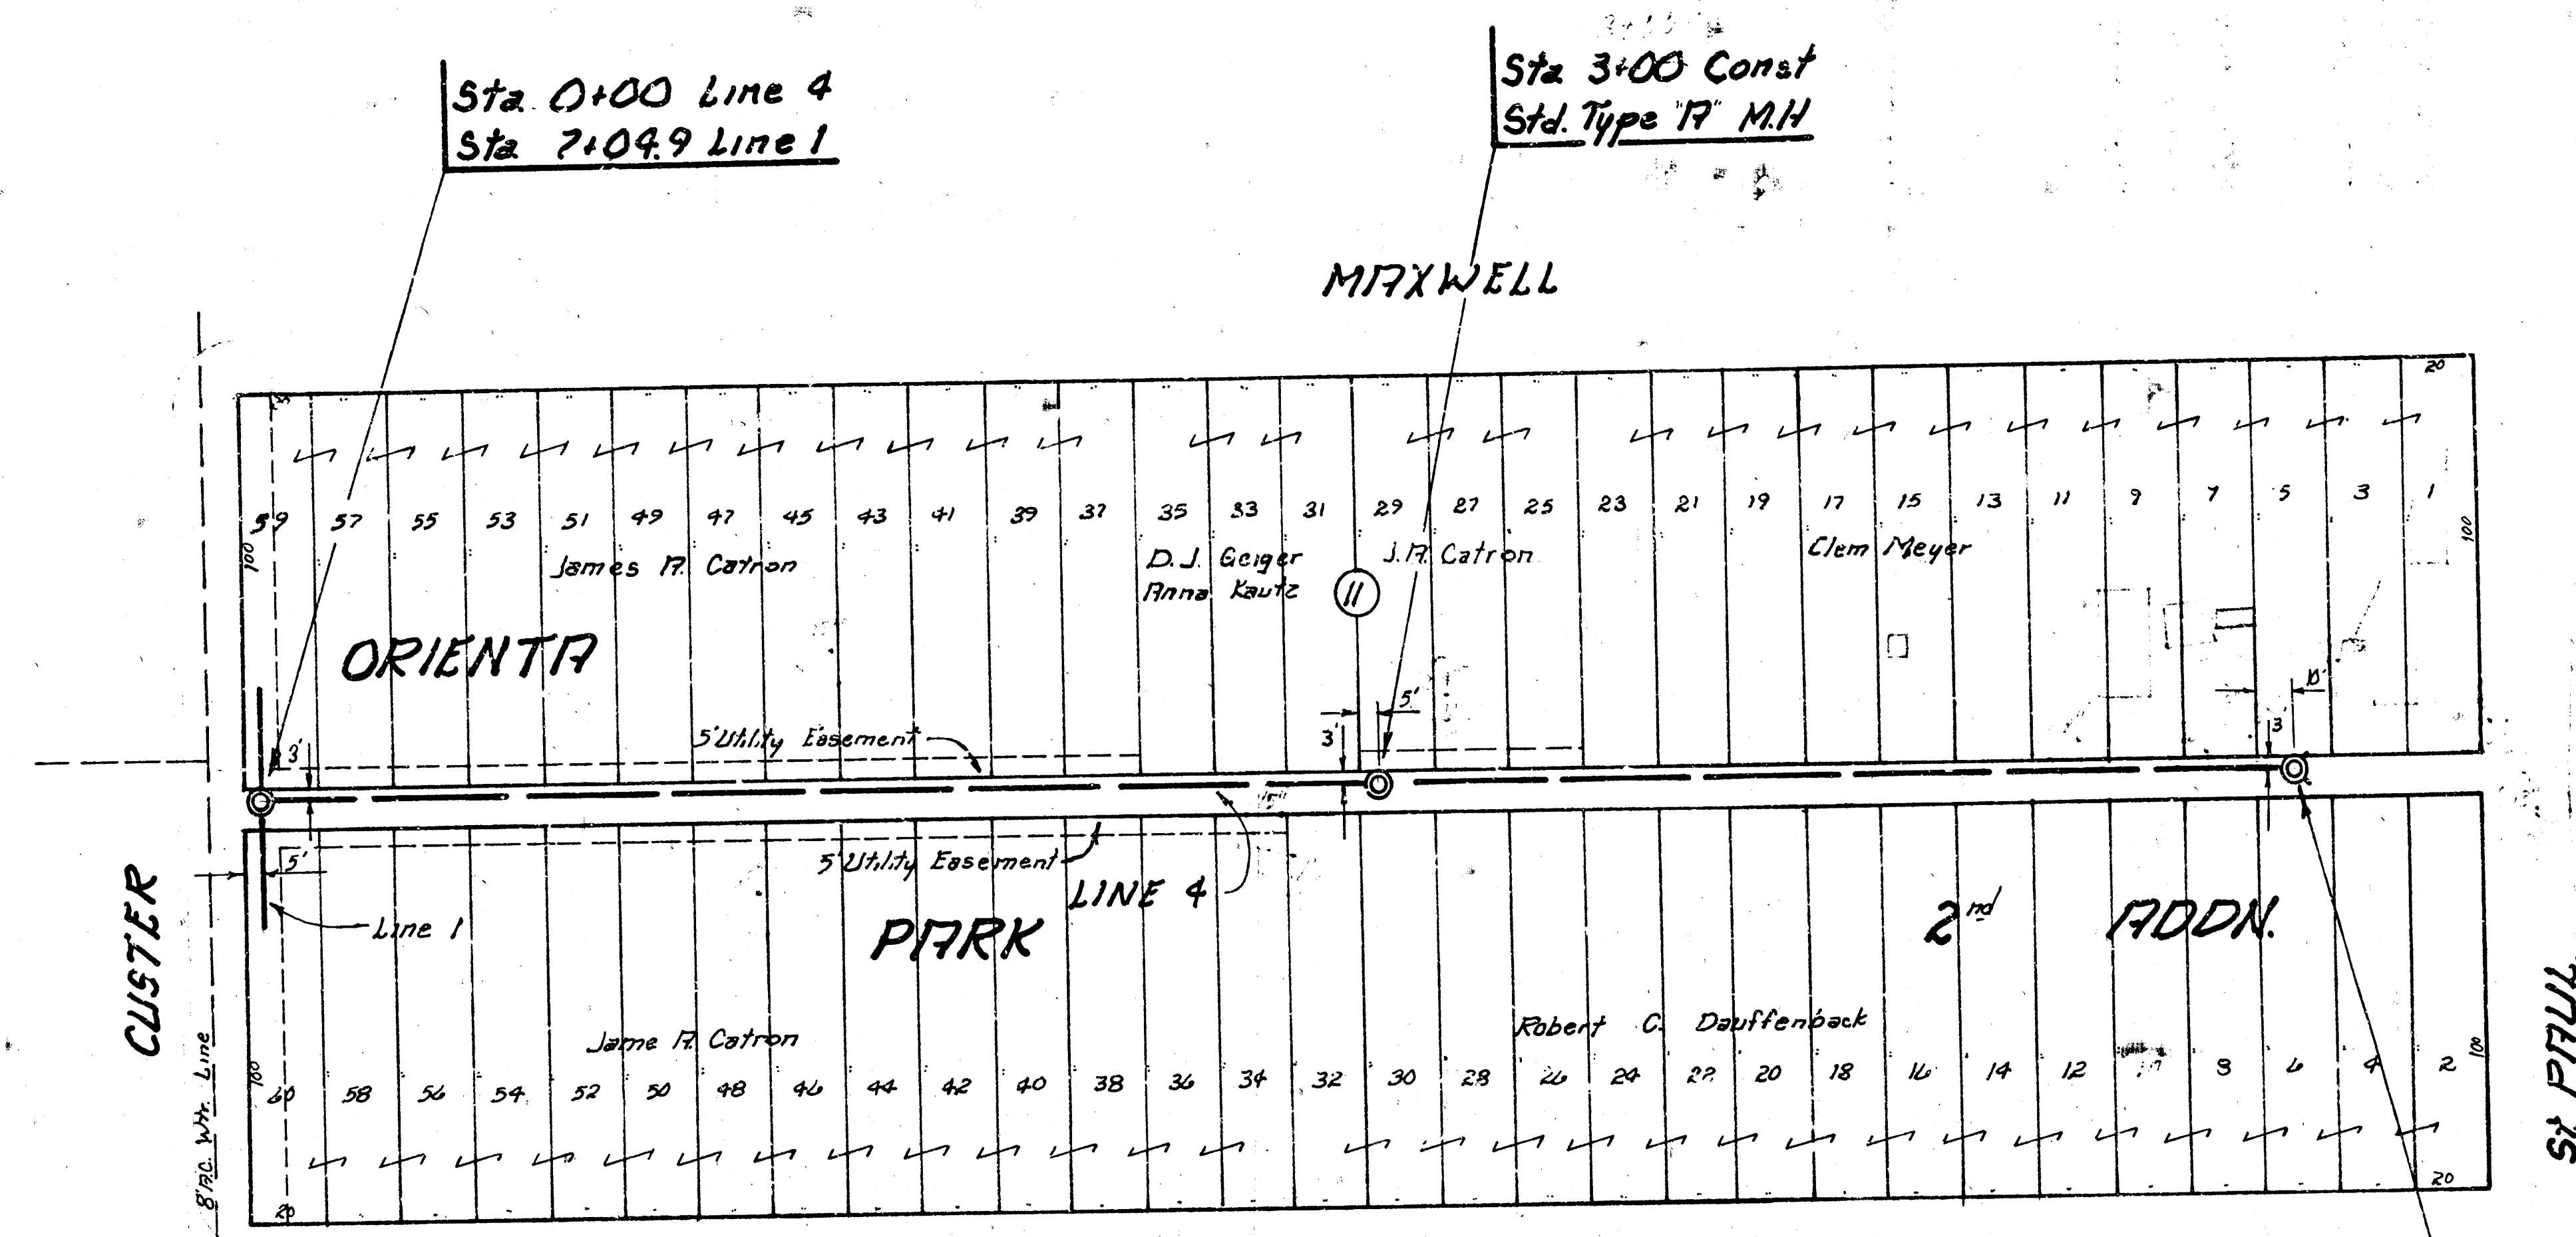

CAUTION
 UNDERGROUND
 UTILITIES
 DO NOT REMOVE OR DESTROY
 ANYTHING IN THE AREA

SCALE
 Plan 1" = 40'
 Profile 1" = 40'
 Vert 1" = 5'

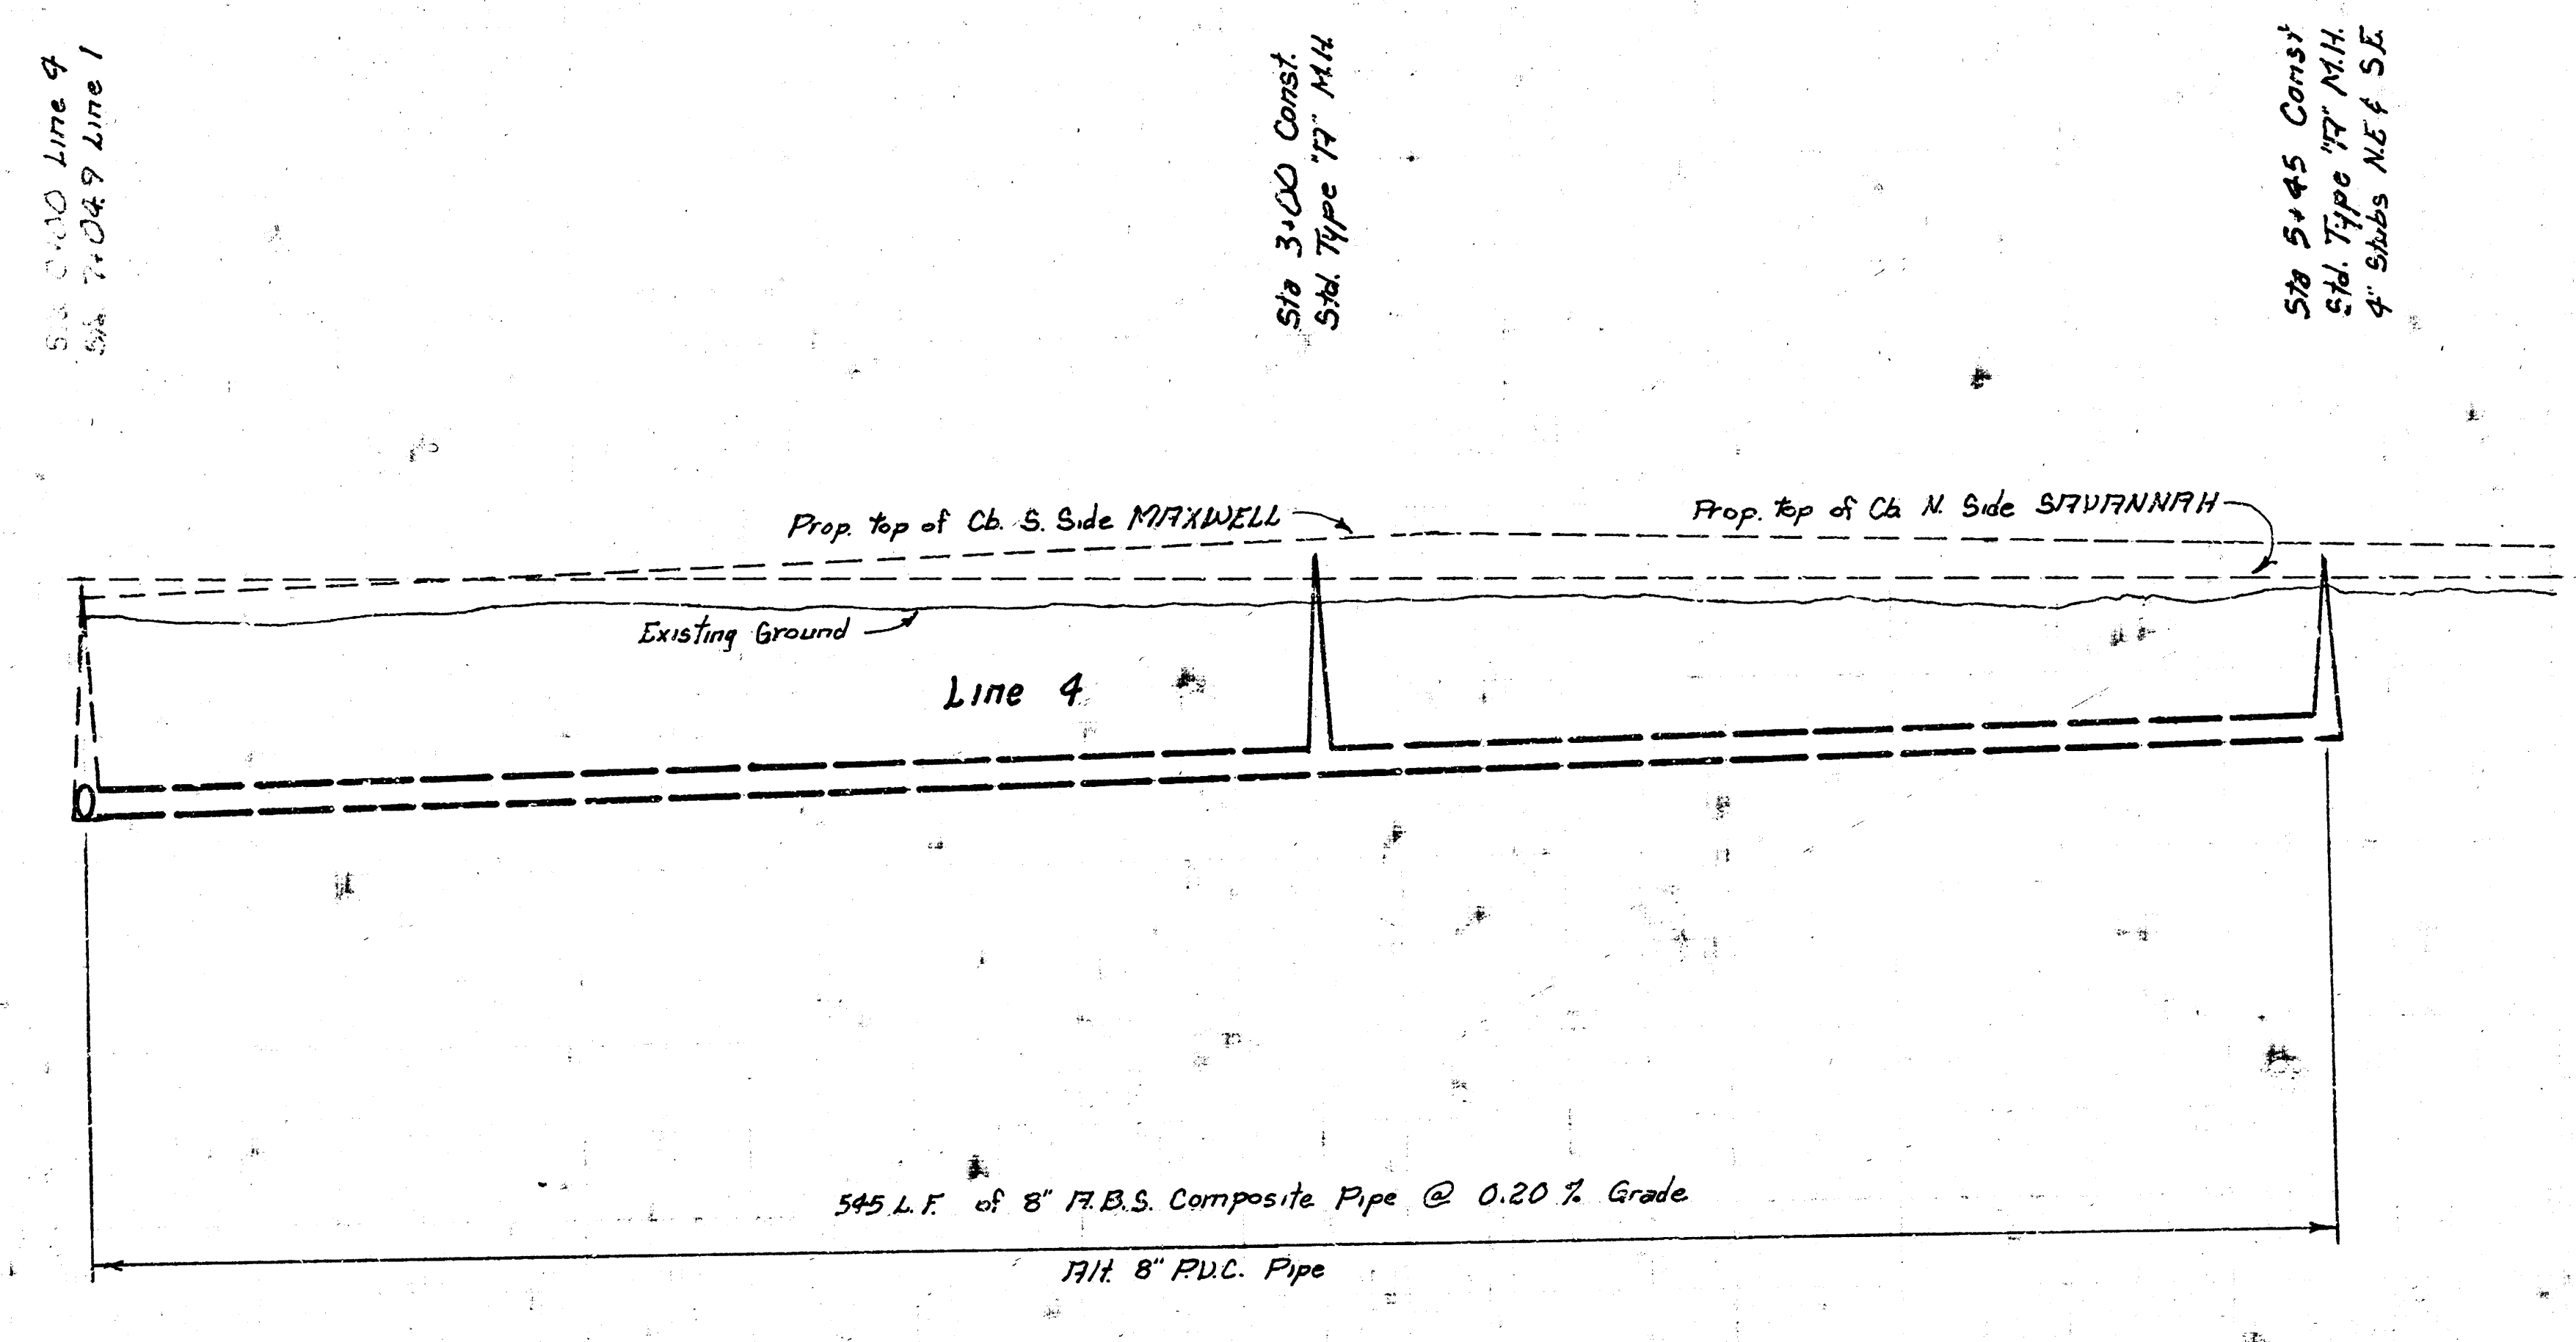

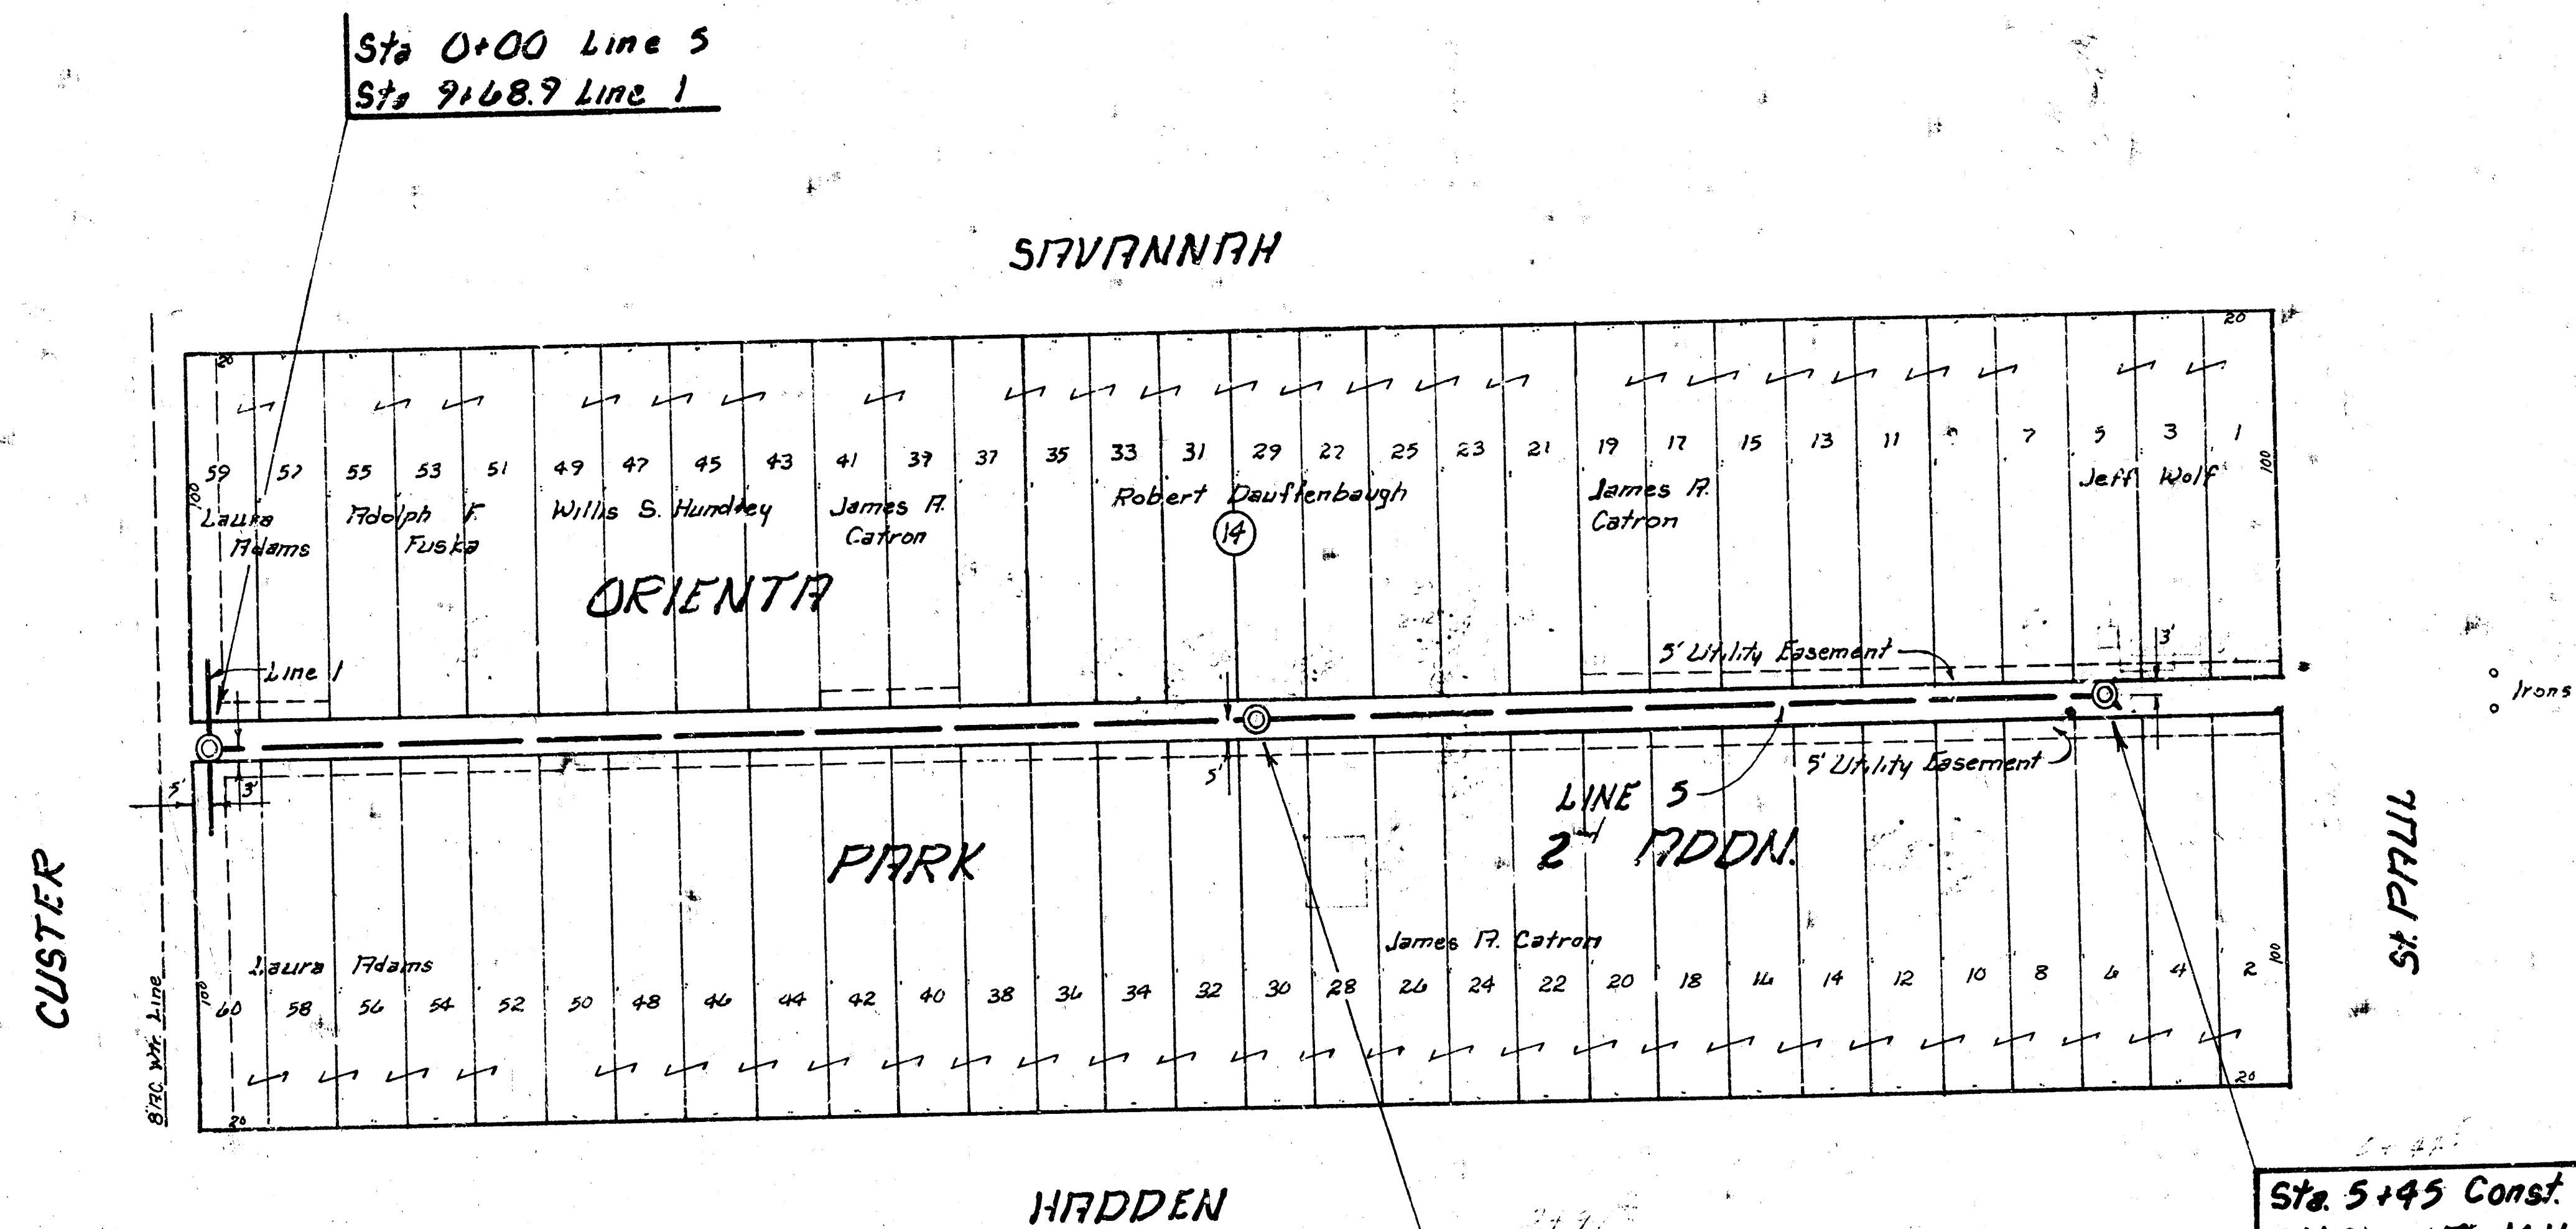

CAUTION
UNDERGROUND
UTILITIES

SCALE
Plan 1" = 40'
Profile 1" = 40'
Vert 1" = 5'

Sta 3+00 Const
Std. Type '17" M.H.

Sta 5+45 Const
Std. Type '17" M.H.
4' Slabs N.E. & S.E.

Sta 0+00 Line 5
Sta 9+08.9 Line 1

Sta 3+00 Const
Std. Type '17" M.H.

Sta 5+45 Const
Std. Type '17" M.H.
4' Slabs N.E. & S.E.

