


NOTE TO CONTRACTOR:
 Replace asphalt. Replace asphalt
 with asphalt concrete. Replace all
 fences. Replace clothesline poles.
 Replace concrete slabs.

Sta. 1150 Line #2
 Plug 8" V.C.P.

B.M. 129.09 STD. N.E. COR. 29TH. & MERIDIAN
 B.M. 128.15 N. RIM. M.H. N.W. COR. 29TH & ST. CLAIR
 B.M. 129.54 S.W. COR. CONC. STEP HO. N.W. COR. SEDGWICK & ST. CLAIR
 B.M. 129.56 D. CUT. TOP. CB. E. END RAD. S.E. COR. MC LEAN & ST. CLAIR

PLAN SCALE 1"=40'
 PROFILE SCALE 1"=40' HOR.
 1"=4' VERT.

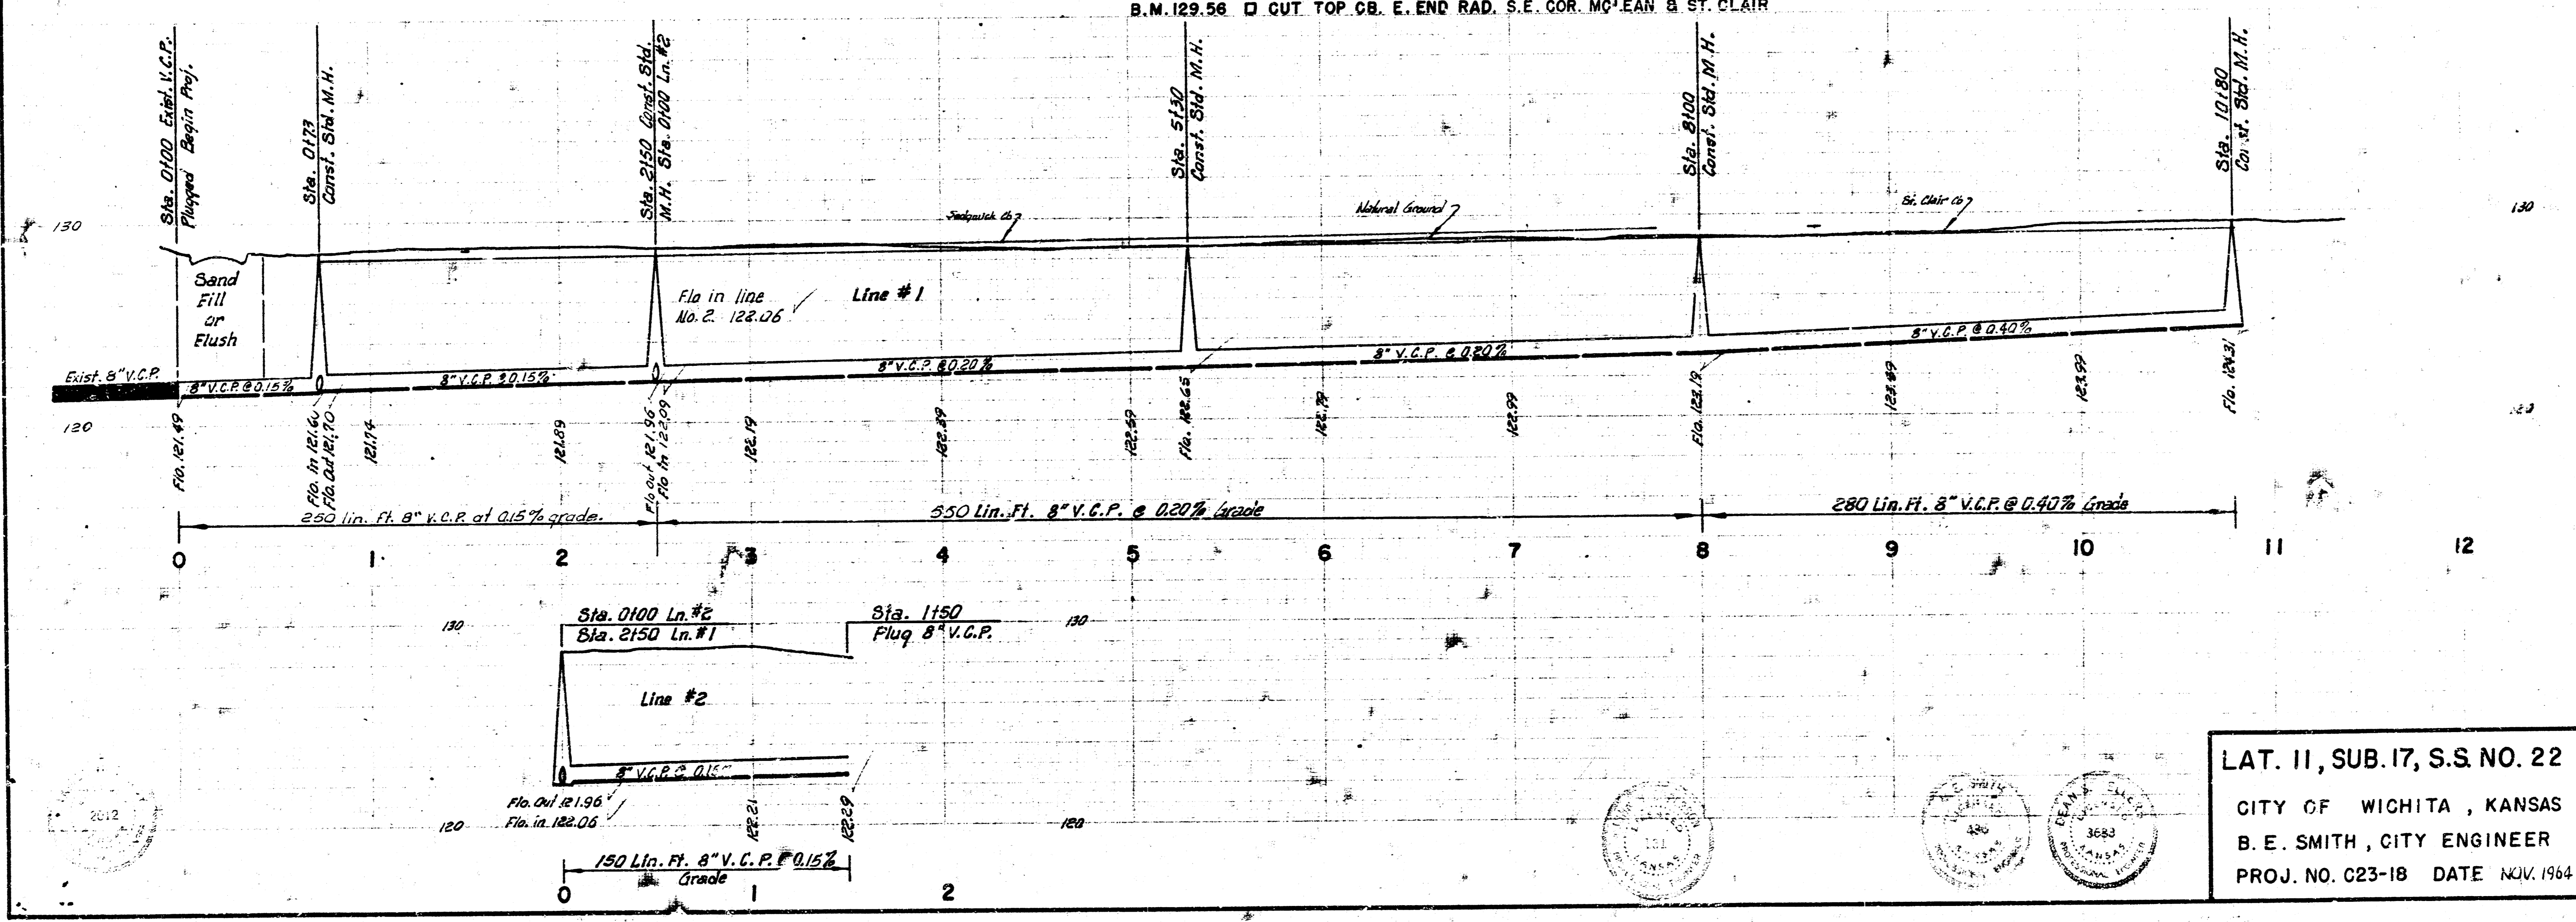

LAT. II, SUB. 17, S.S. NO. 22
 CITY OF WICHITA, KANSAS
 B. E. SMITH, CITY ENGINEER
 PROJ. NO. C23-18 DATE NOV. 1964