




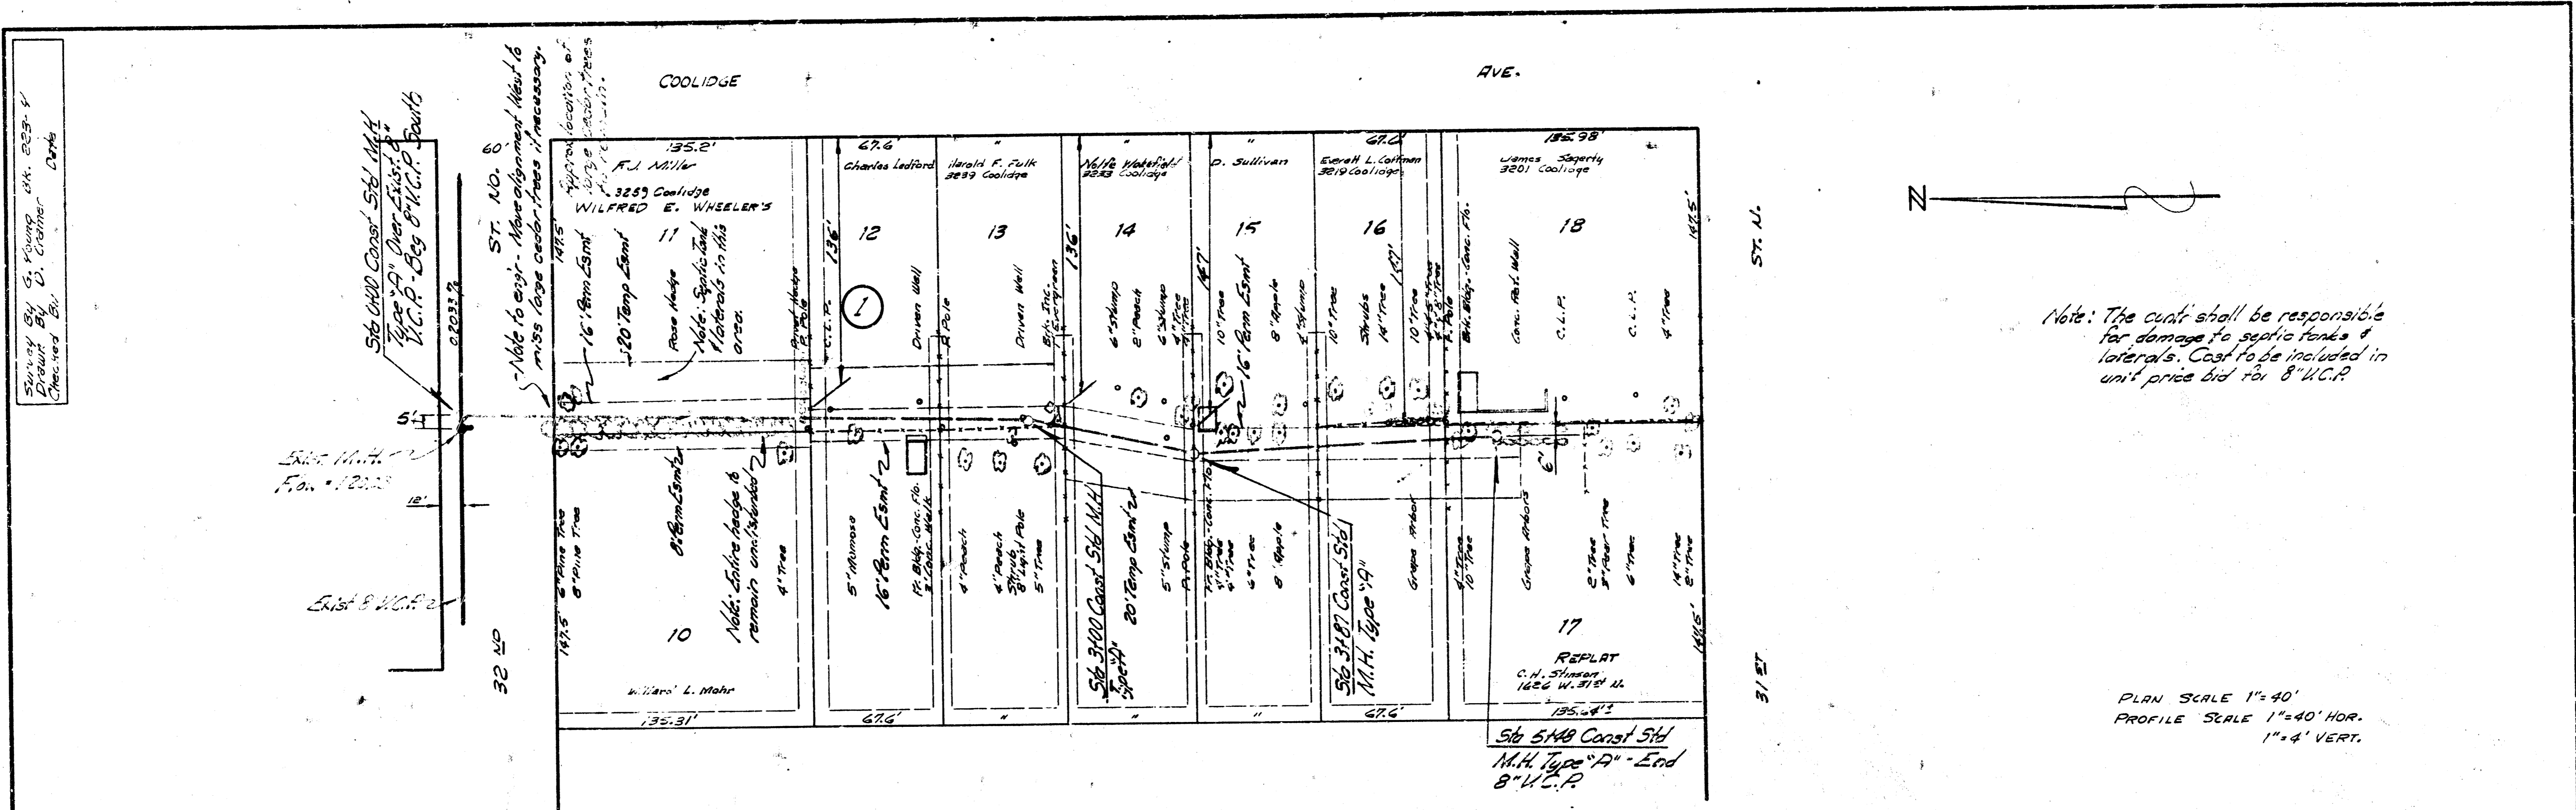

Note: The contractor shall be responsible for damage to existing tanks & laterals. Cost to be included in unit price bid for 8" V.C.P.

PLAN SCALE 1"=40'  
 PROFILE SCALE 1"=40' HOR.  
 1"=4' VERT.

B.M. 131.01 DOUBLE MAIL E.S. P.P. S.E. ARIDON & 32ND ST.

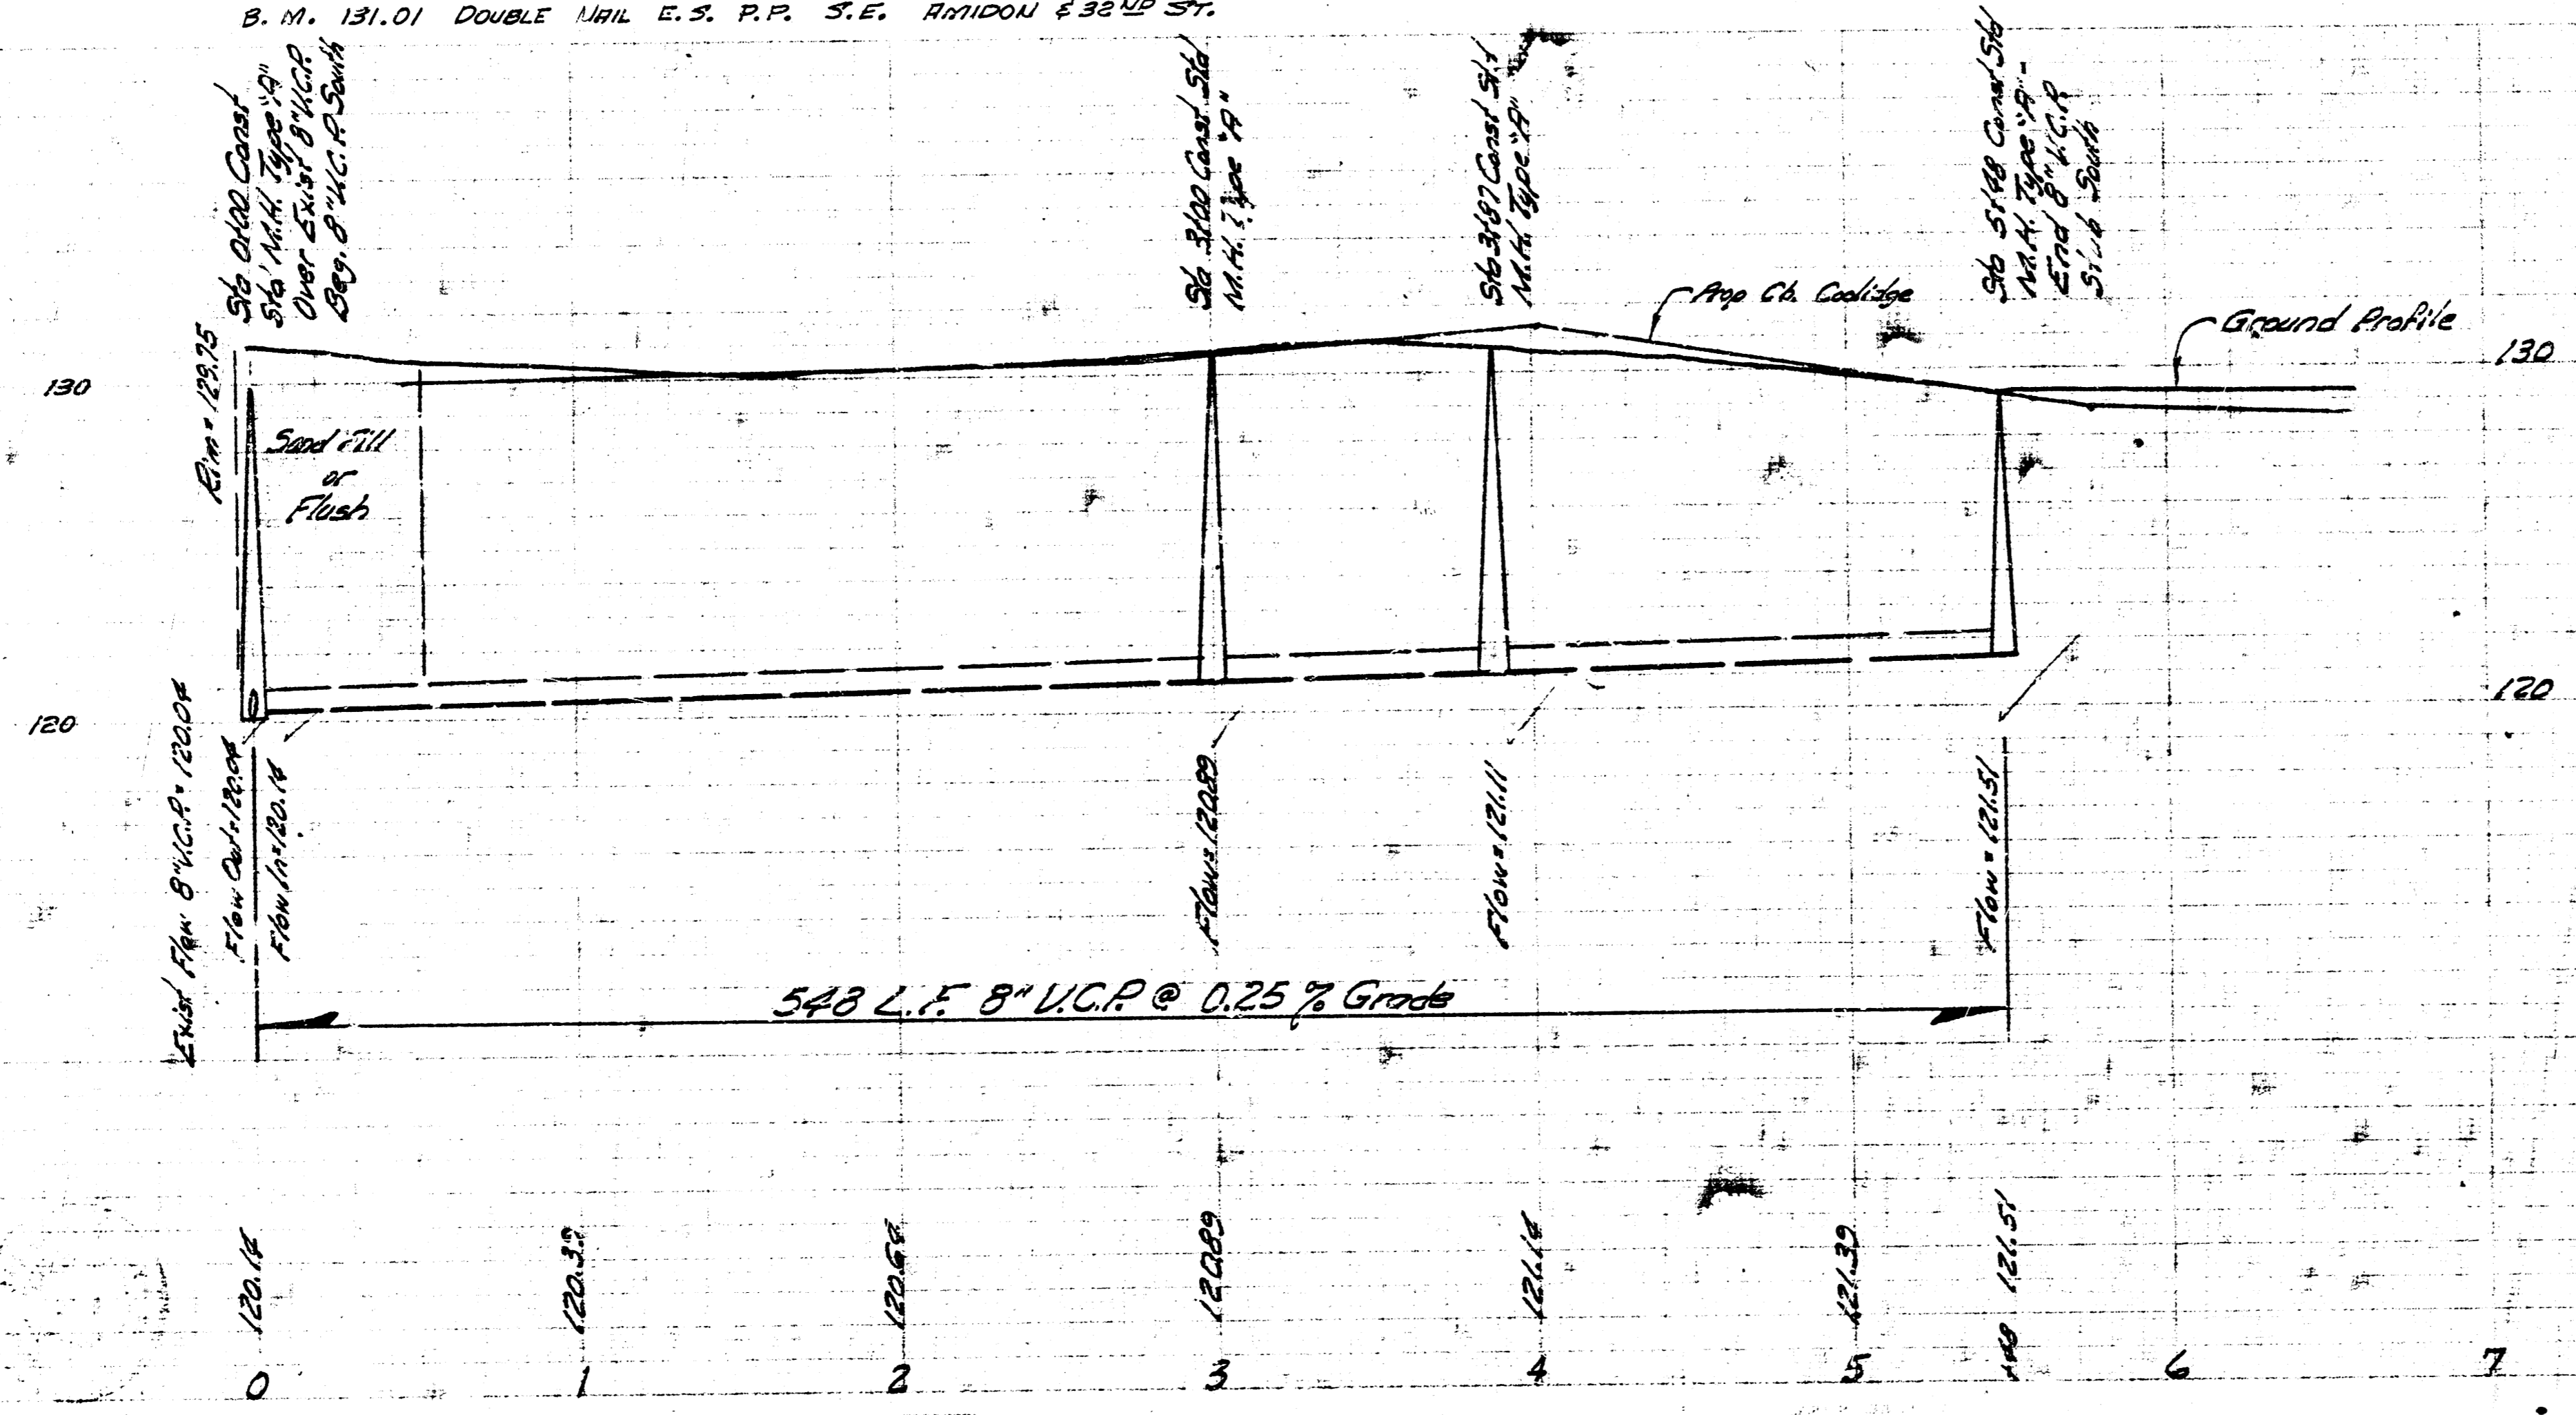

LAT. 27 - SUB. 17, S. 1. NO. 22  
 CITY OF WICHITA, KANSAS  
 B. E. SMITH, CITY ENGINEER  
 PROJ. NO. C23-100  
 DATE MARCH 1933