



B.M. 130.07 R.R. Spike E. S. 400 pole W. S. Ballinger at S.L. 27th St. No.  
 B.M. 131.26 S.W. cor. conn. Pa. Ho. # 2918 Halshead St.

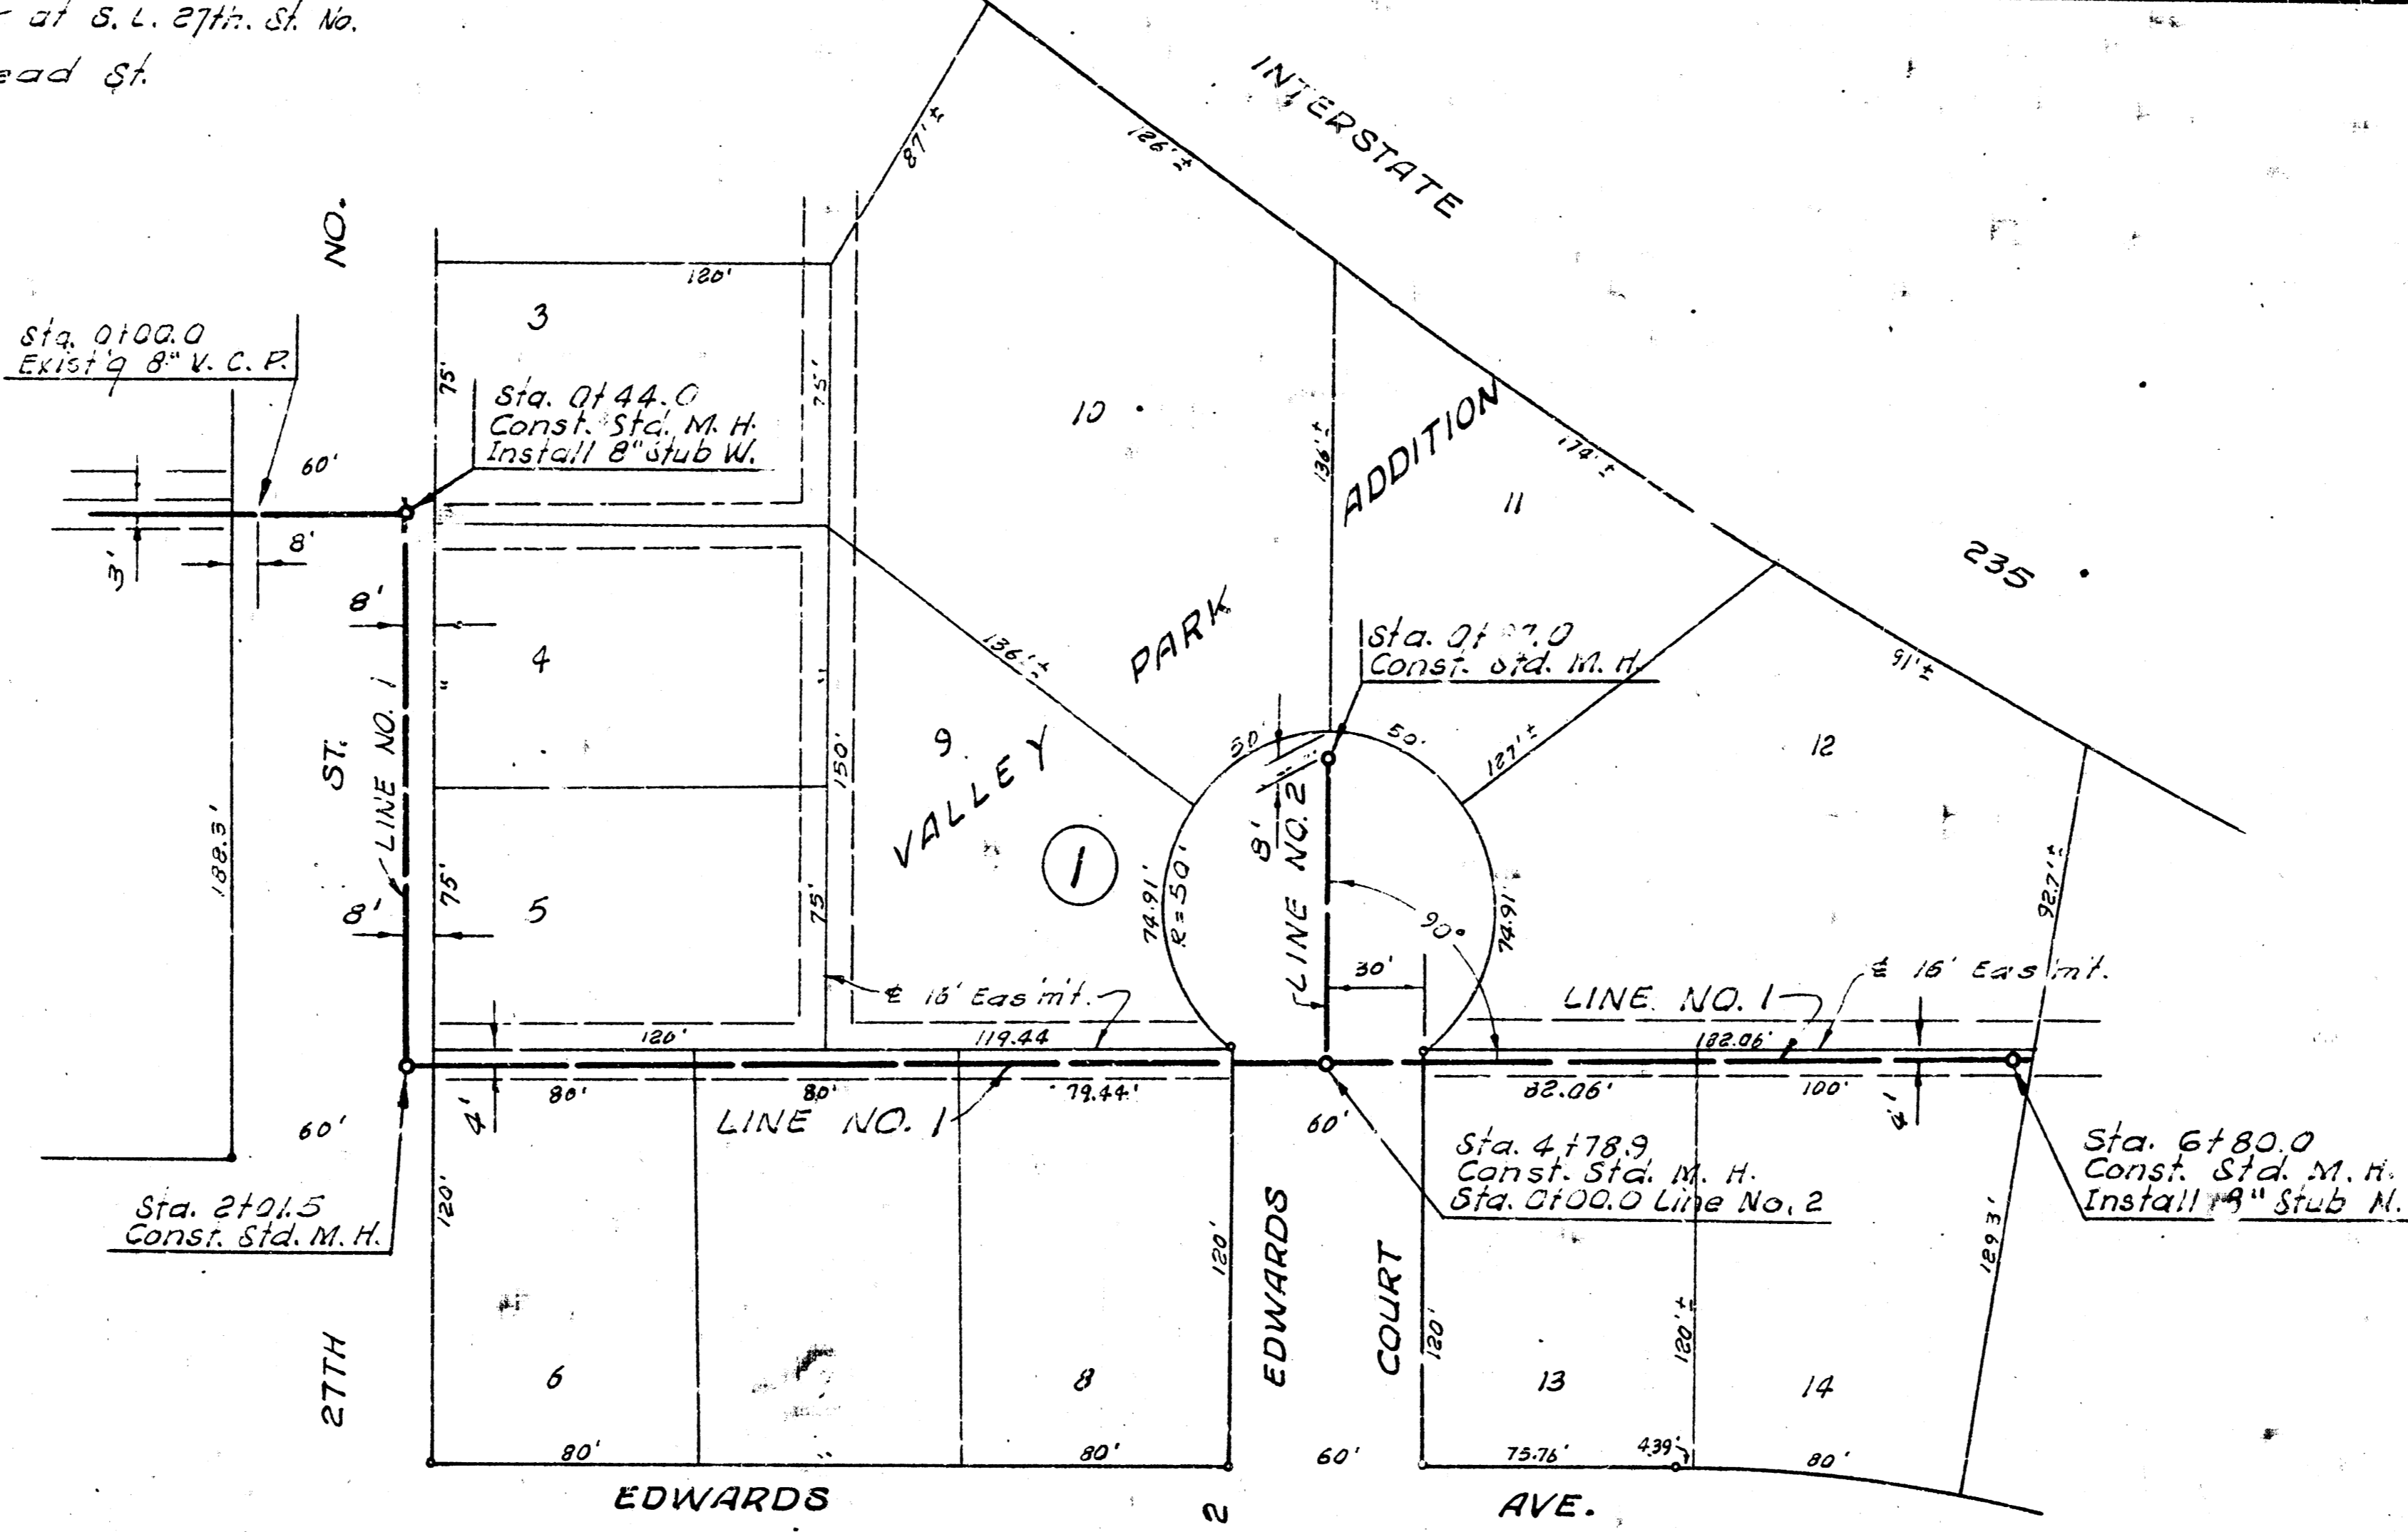

Sheet Scale 1" = 40'  
 Profile Scale 1" = 4'

Checked by J.W. Smith, June 22, 1965  
 Drawn by J.W. Smith, June 22, 1965

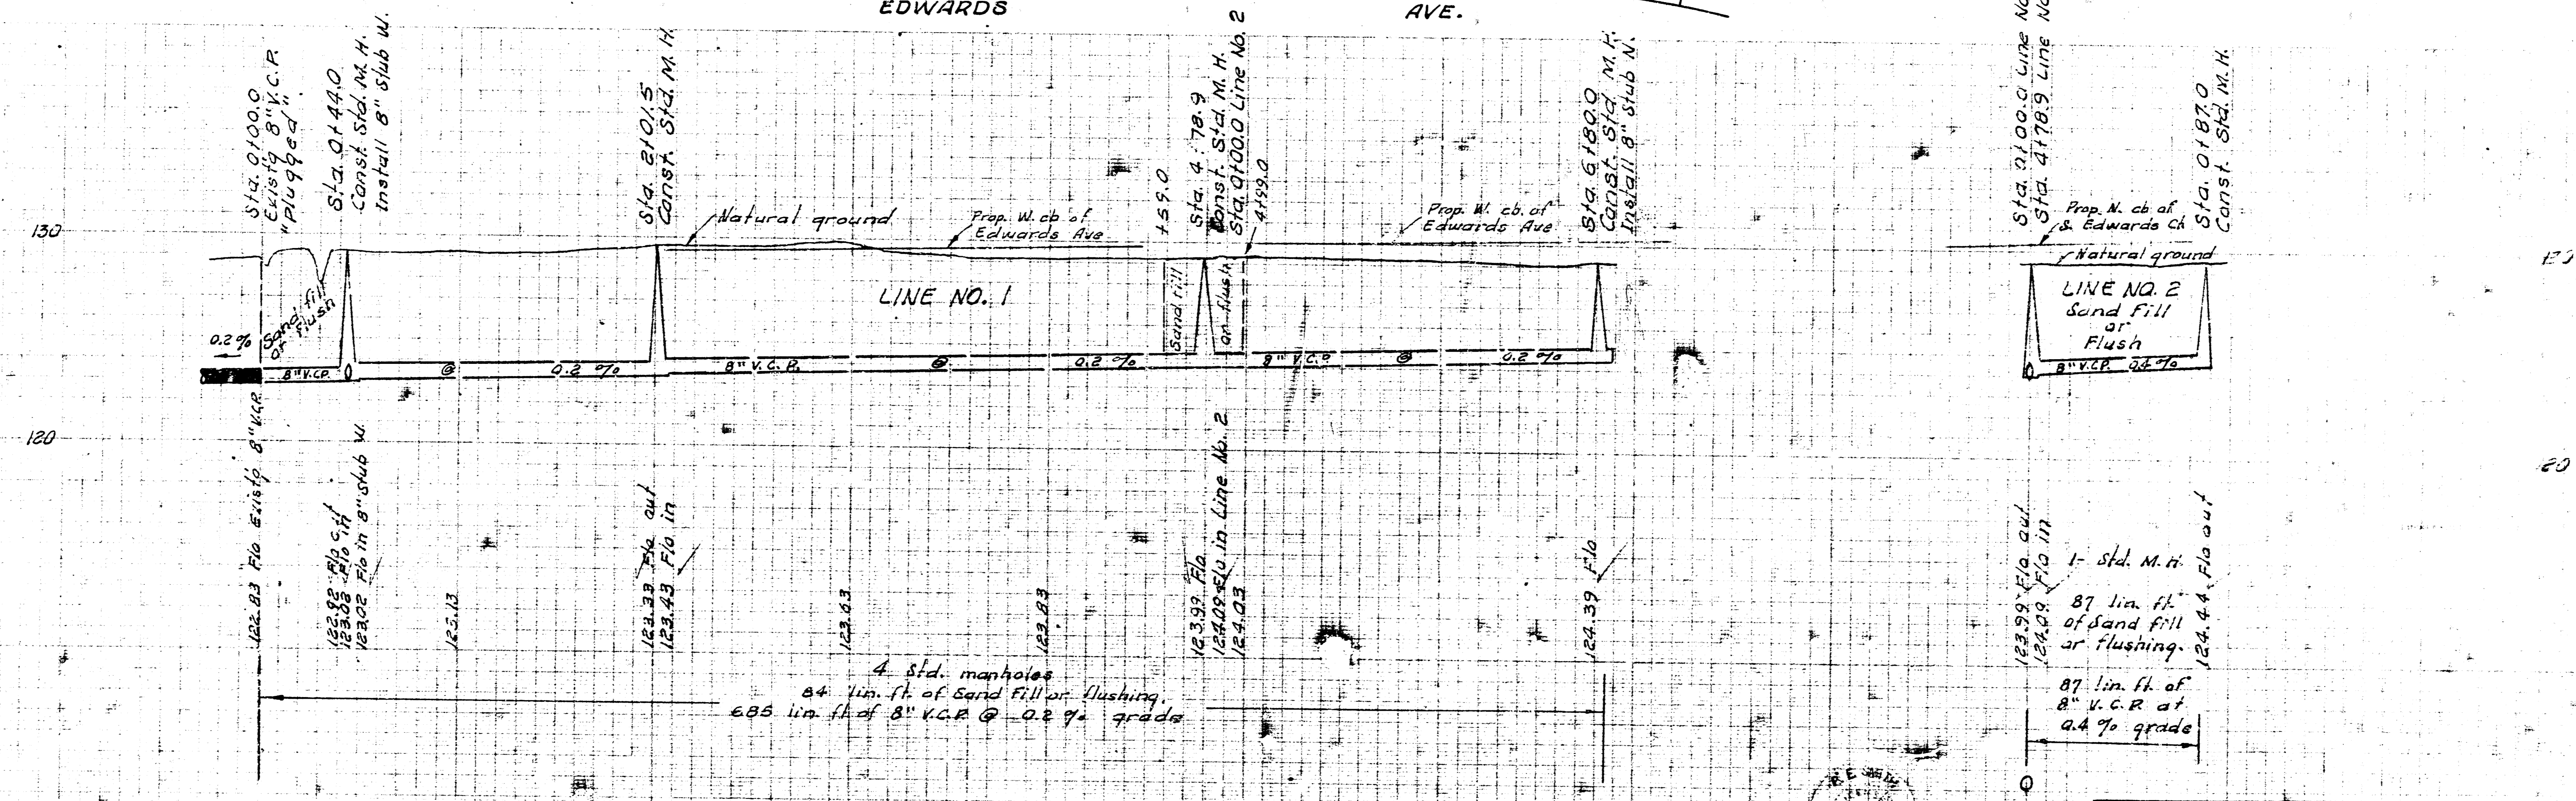

L AT. 31, SUBMAIN 17, S. S. NO. 22  
 CITY OF WICHITA, KANSAS  
 B. E. SMITH CITY ENGINEER  
 AUGUST 1965 PROJECT NO. C23-121