
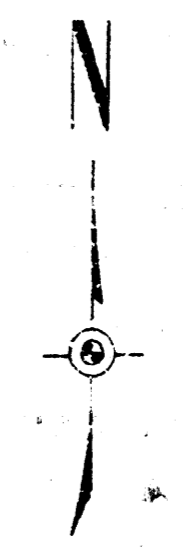



B. M. 129.09 29th of Meridian, City B. M. Disc 38' E of 24' N. of & both

WICHITA VALLEY CENTER FLOOD CONTROL R/W

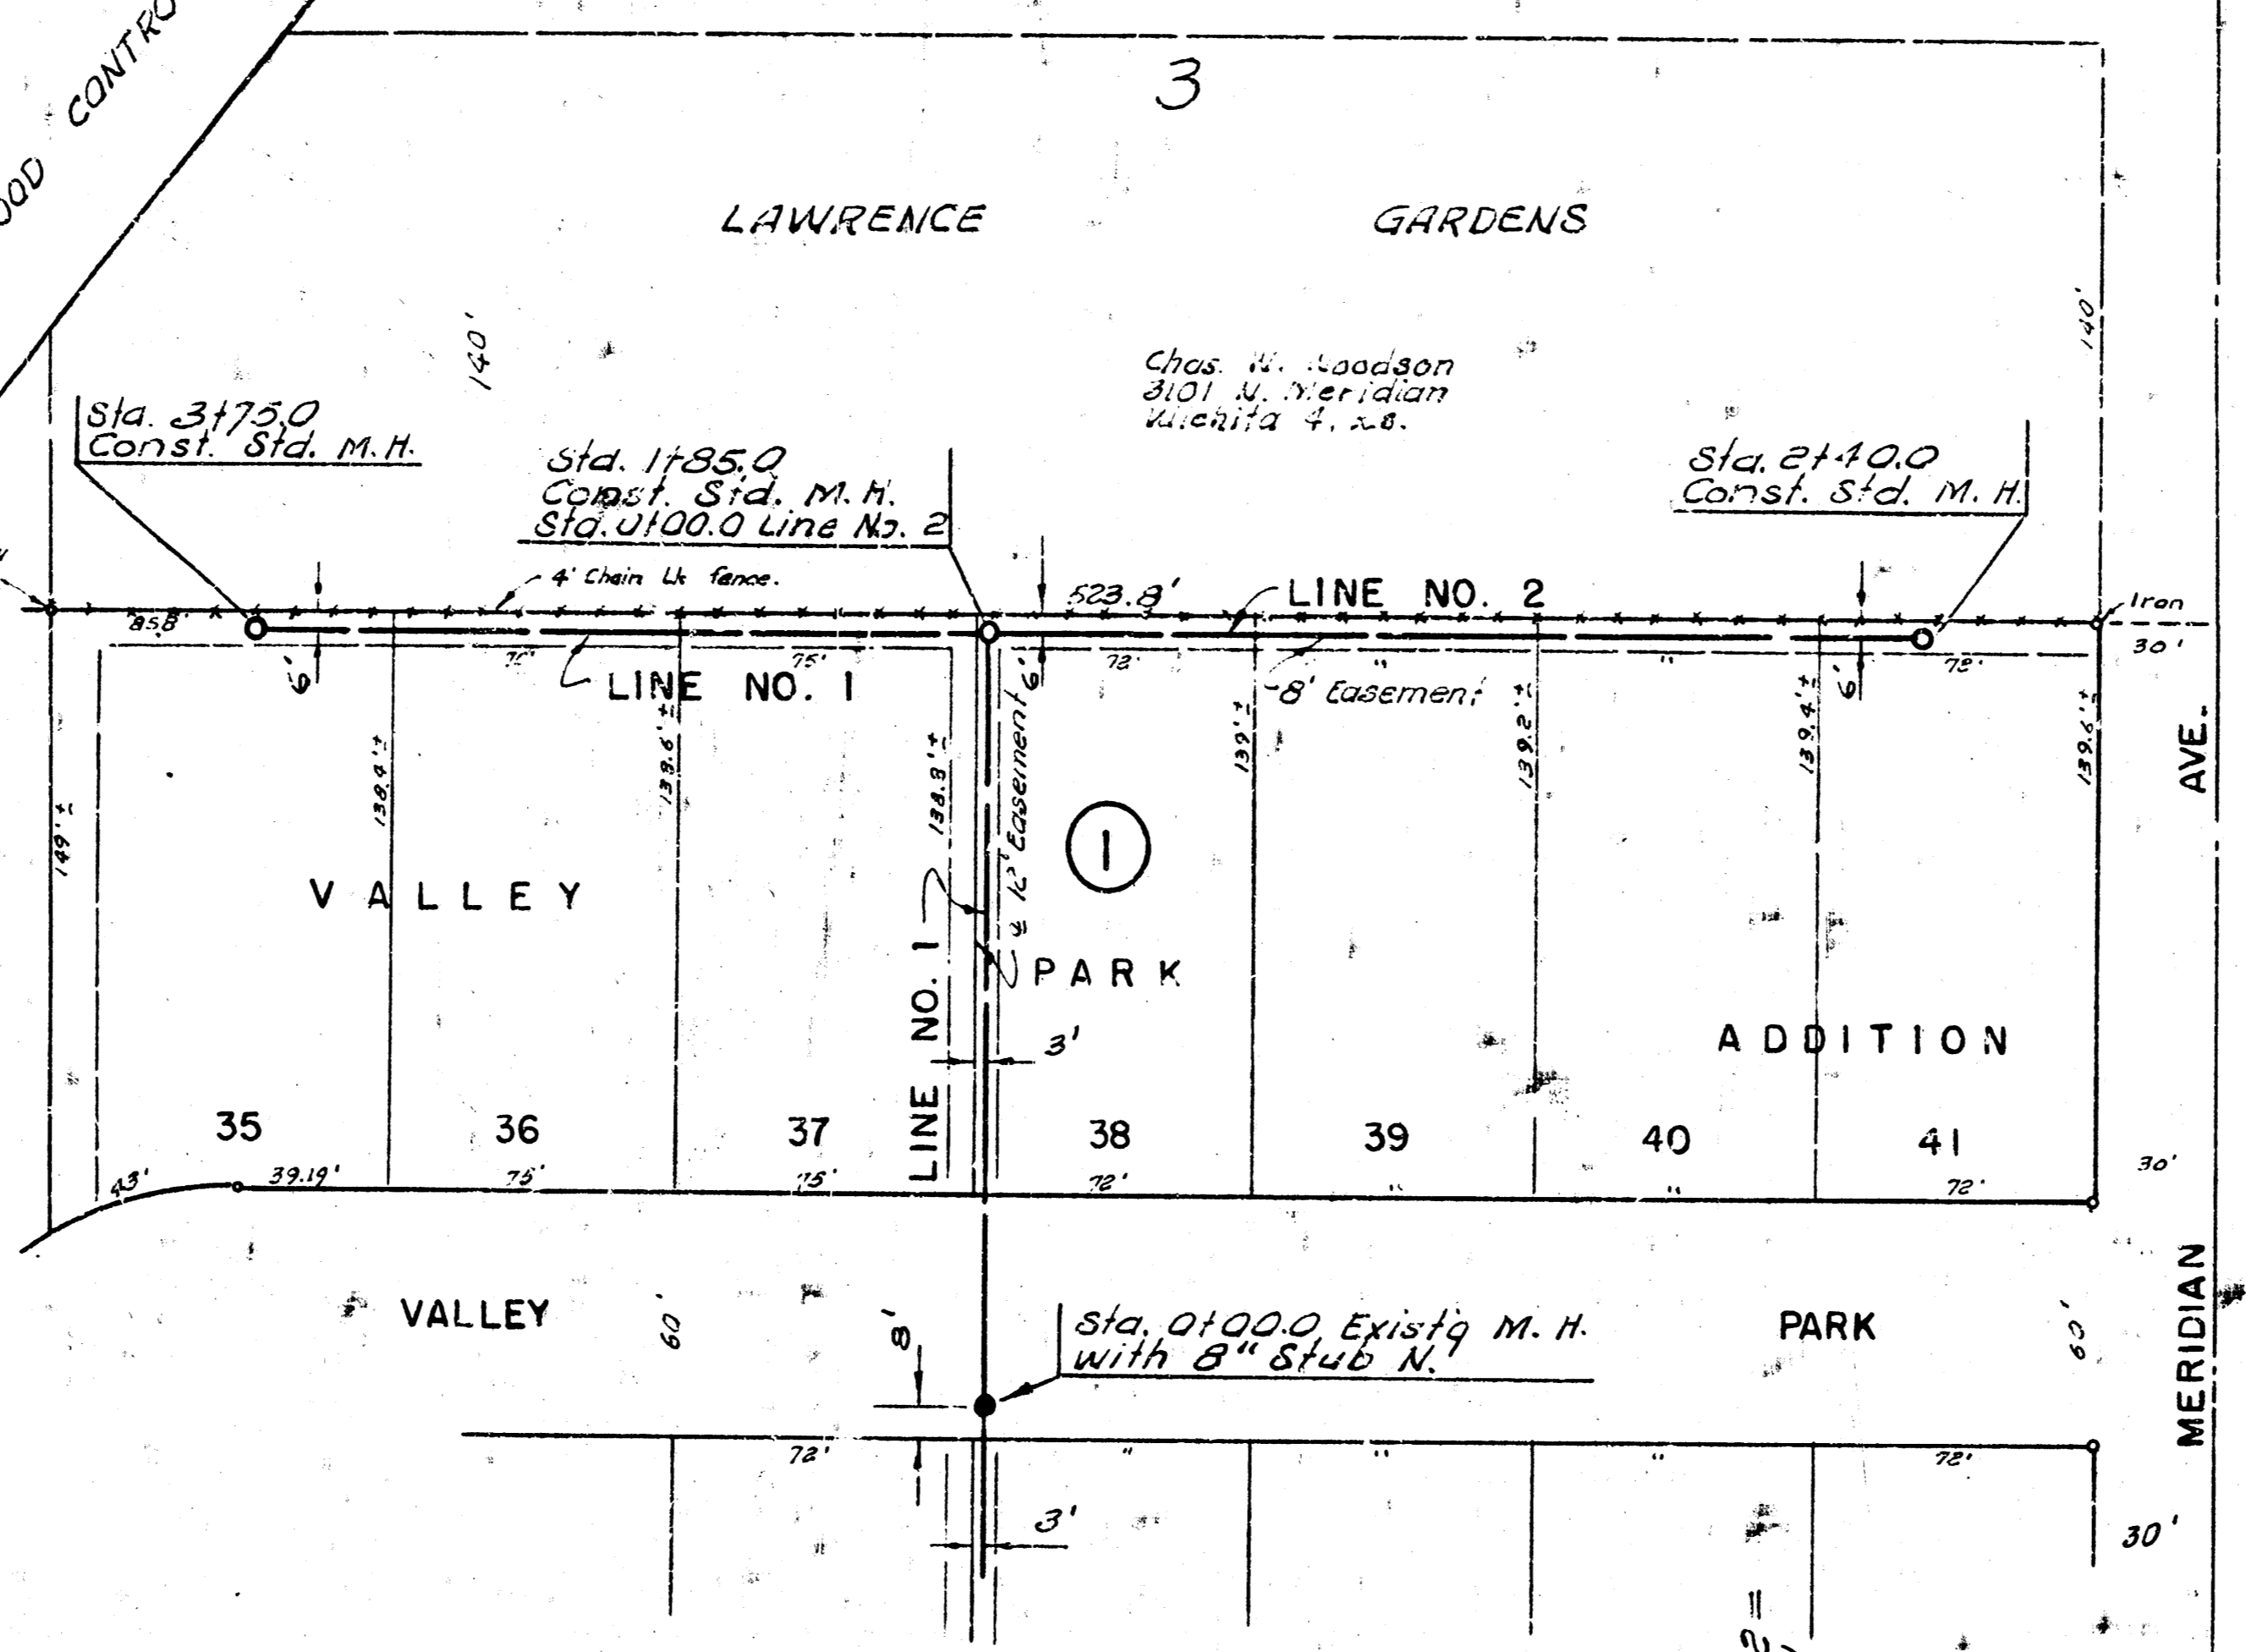

Survey by M. S. ...
 Checked by ...
 Date

Plan Scale 1" = 40'
 Profile Scale 1" = 40' vert.
 1" = 4' Horiz.

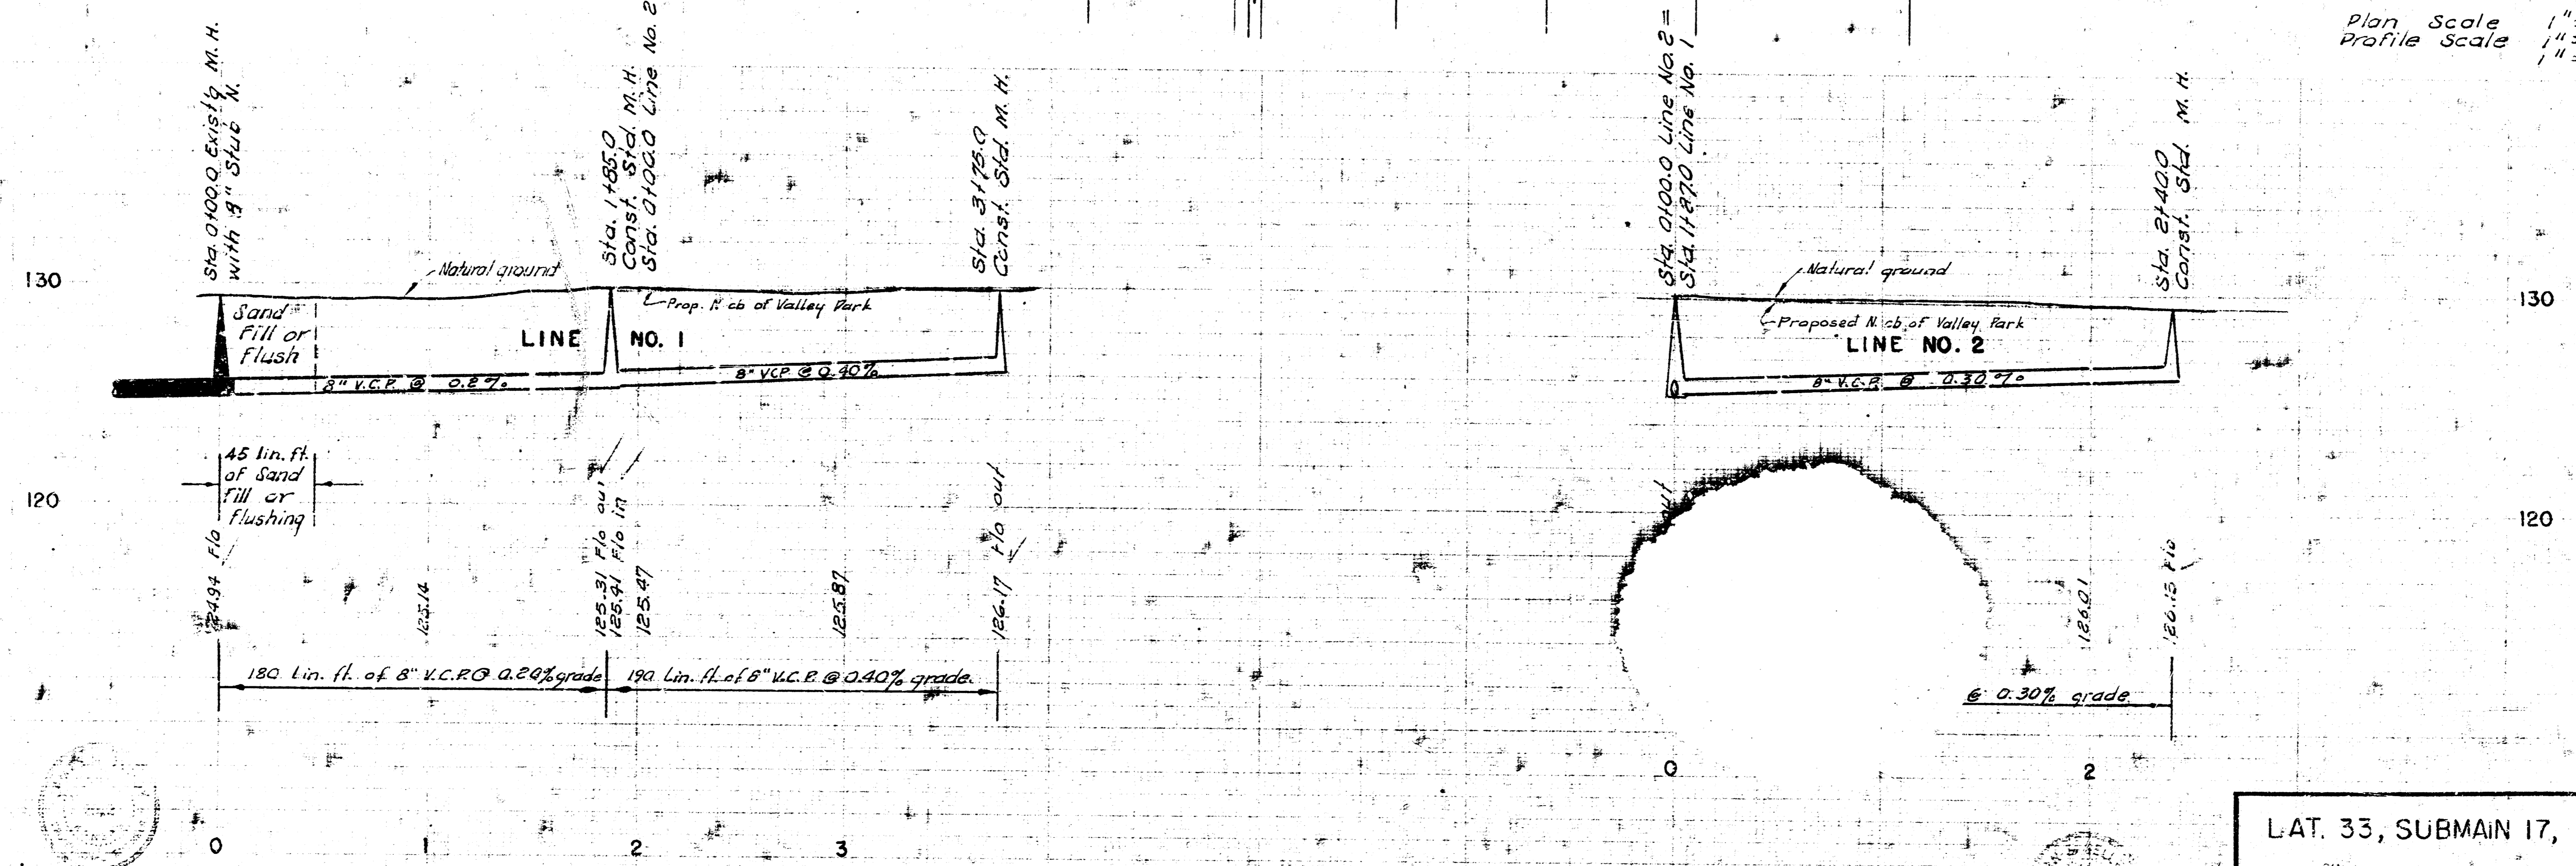

LAT. 33, SUBMAIN 17, S. S. NO. 22
 CITY OF WICHITA, KANSAS
 B. E. SMITH CITY ENGINEER
 MAY 1967 PROJECT NO. C23-123