



B. M. 129.09 29th & Meridian, City B. M. Disc 32' E & 24' N. of & both.

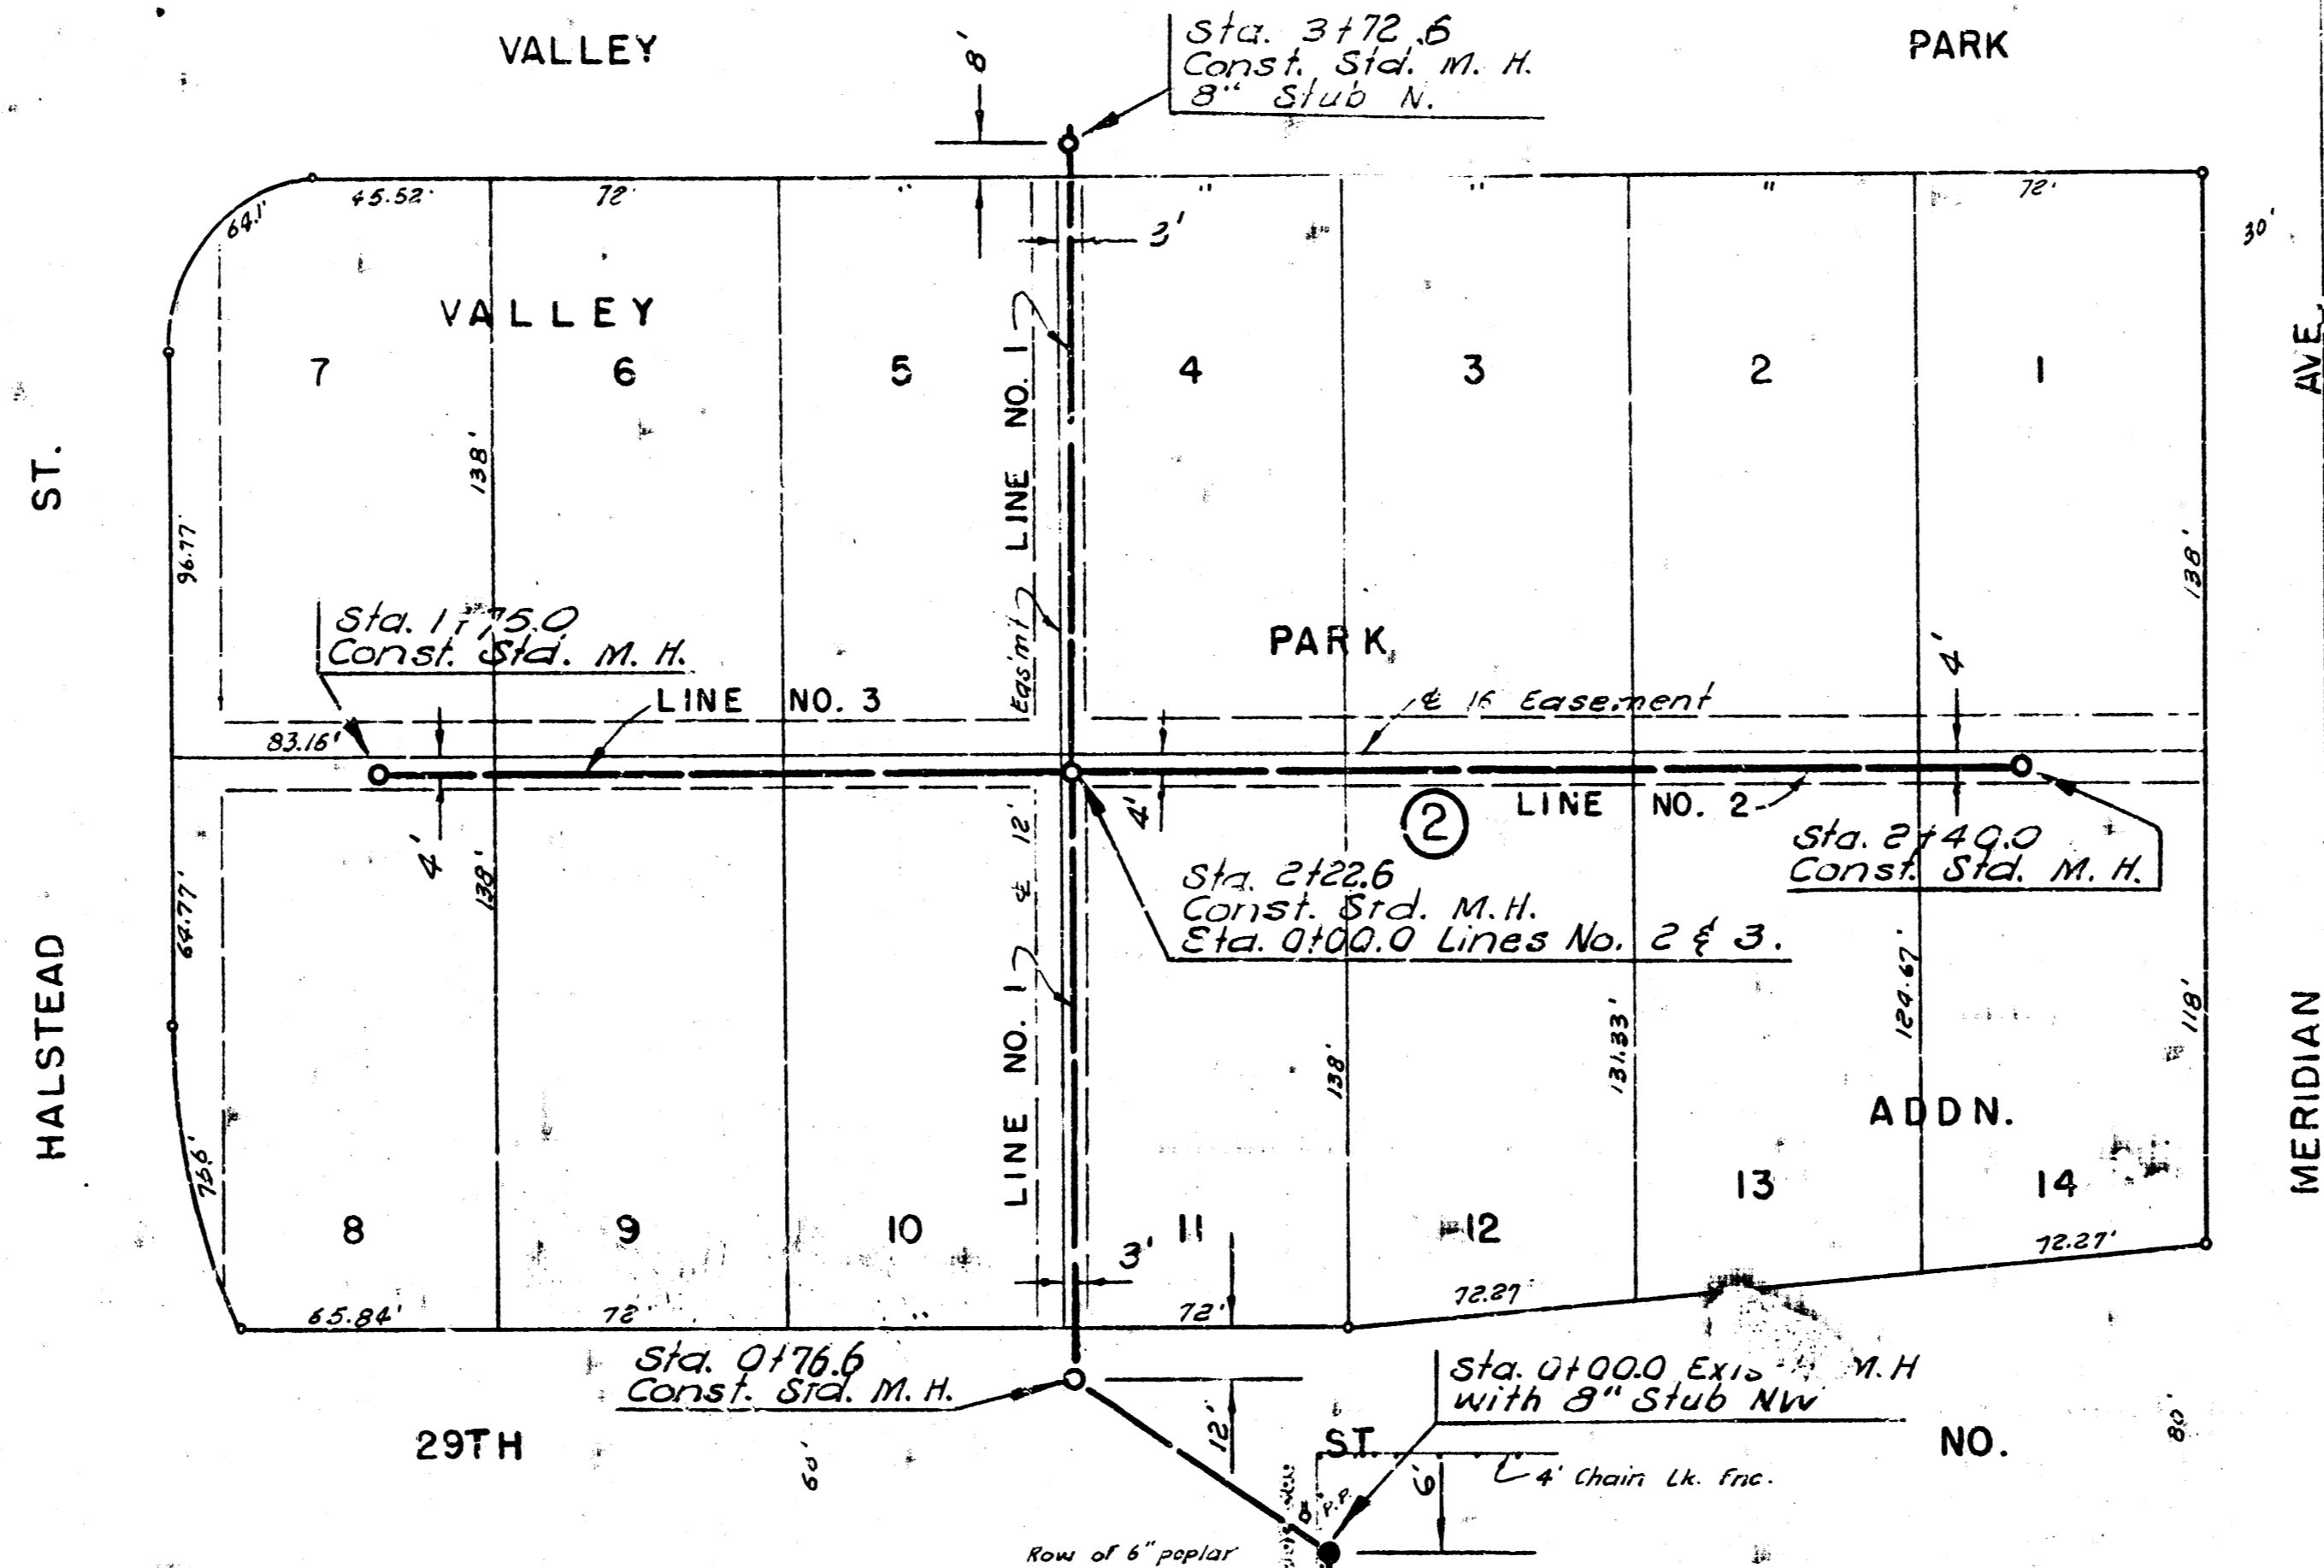

Surveyed by A. P. Book No. A.R. 22
 Plan by C. W. Date
 Checked by

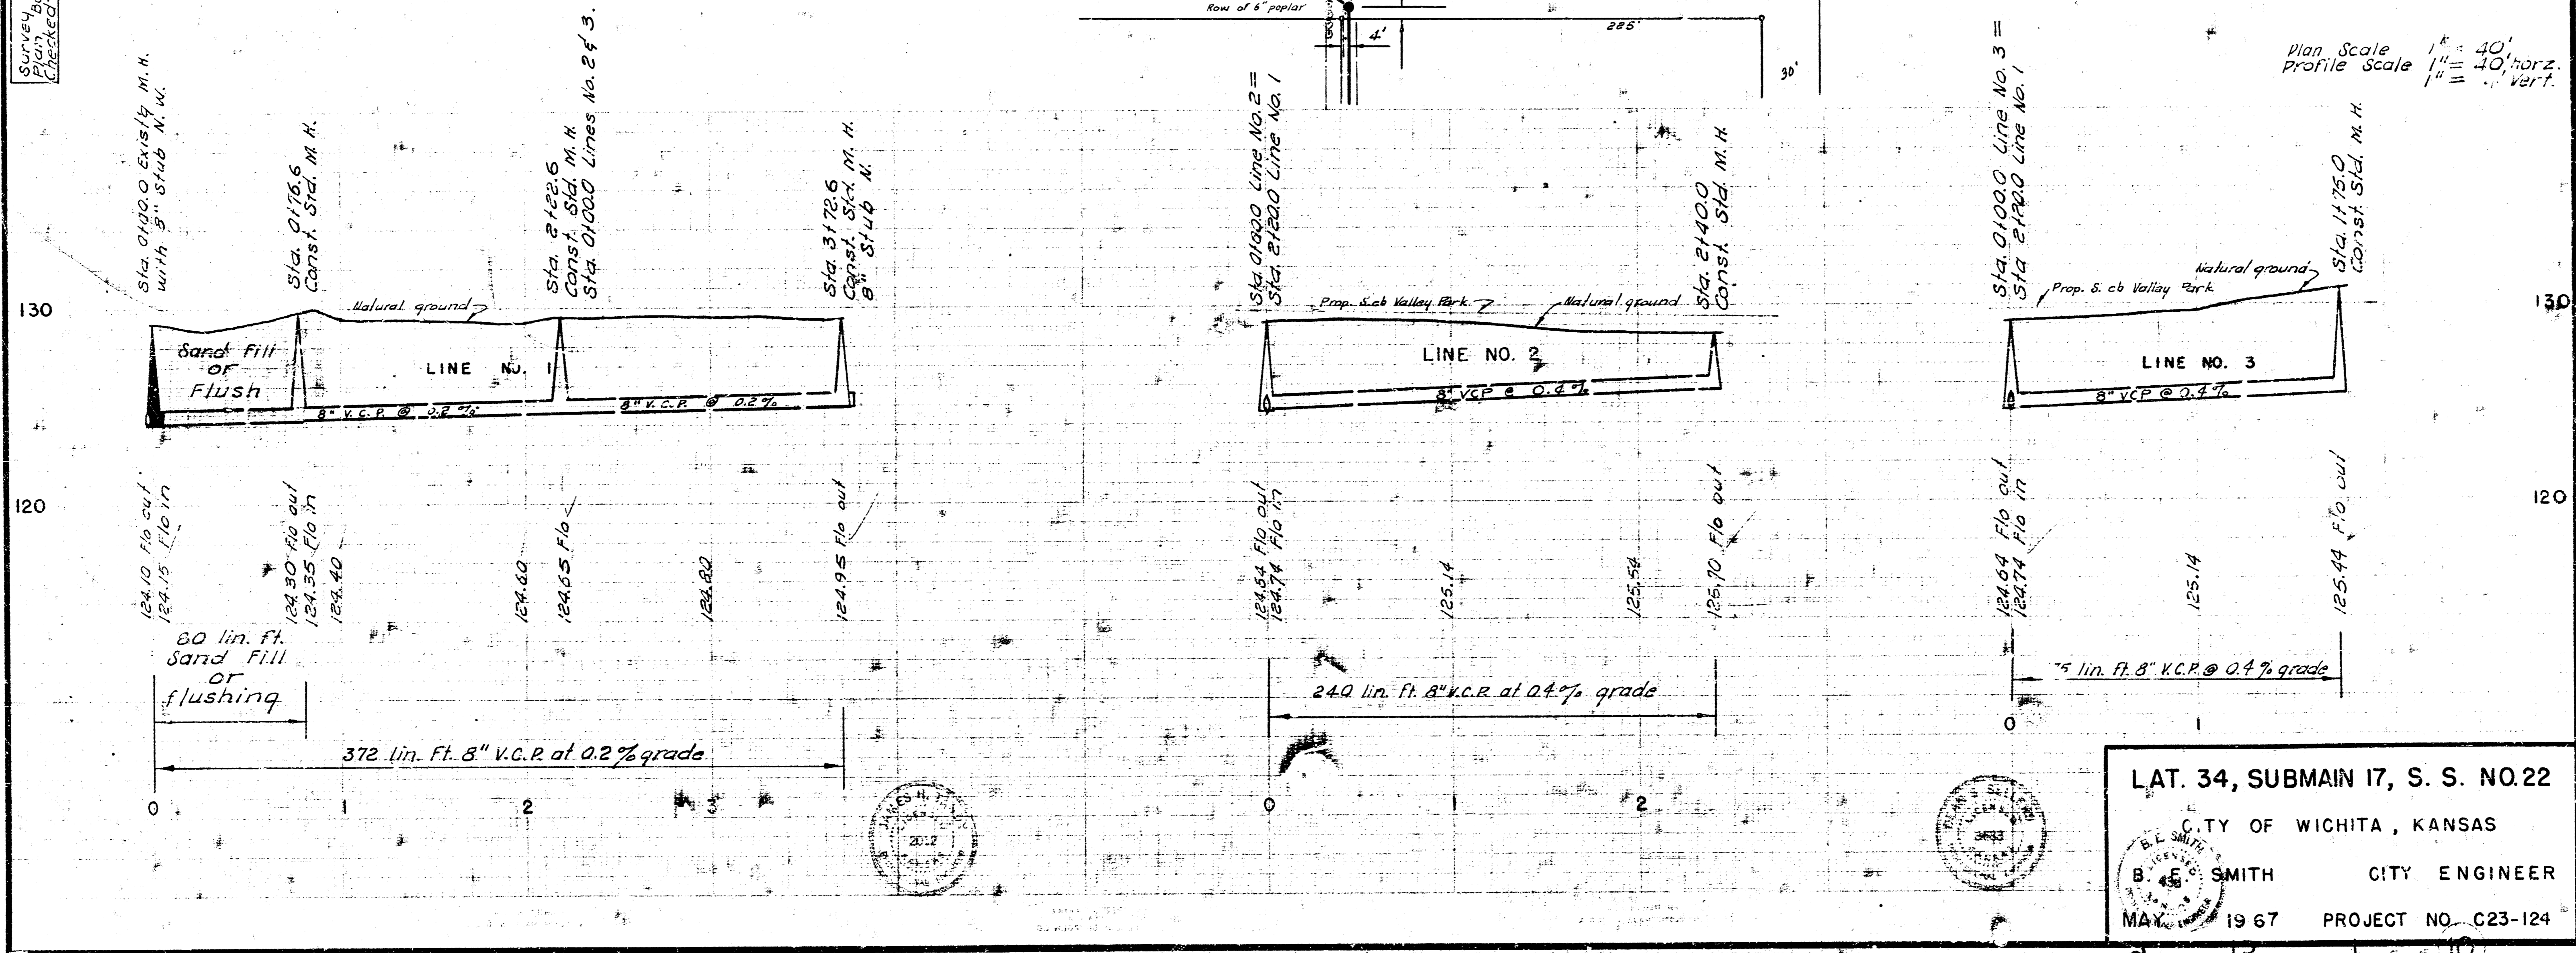

Plan Scale 1" = 40'
 Profile Scale 1" = 40' horz.
 1" = 10' vert.

LAT. 34, SUBMAIN 17, S. S. NO. 22
 CITY OF WICHITA, KANSAS
 B. SMITH CITY ENGINEER
 MAY 19 67 PROJECT NO. C23-124